



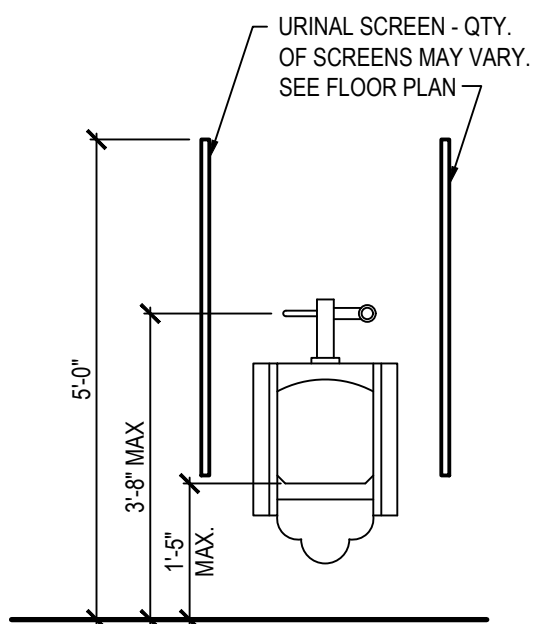


ACCESSIBLE URINAL
PLAN & ELEVATION

SCALE: N.T.S.

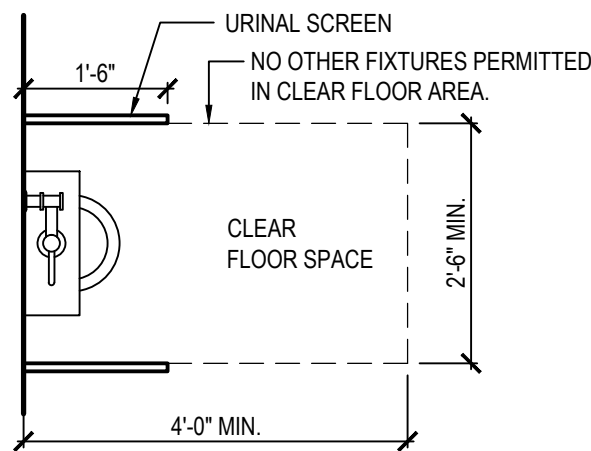



ACCESSIBLE TOILET
ELEVATIONS & PLAN

SCALE: N.T.S.

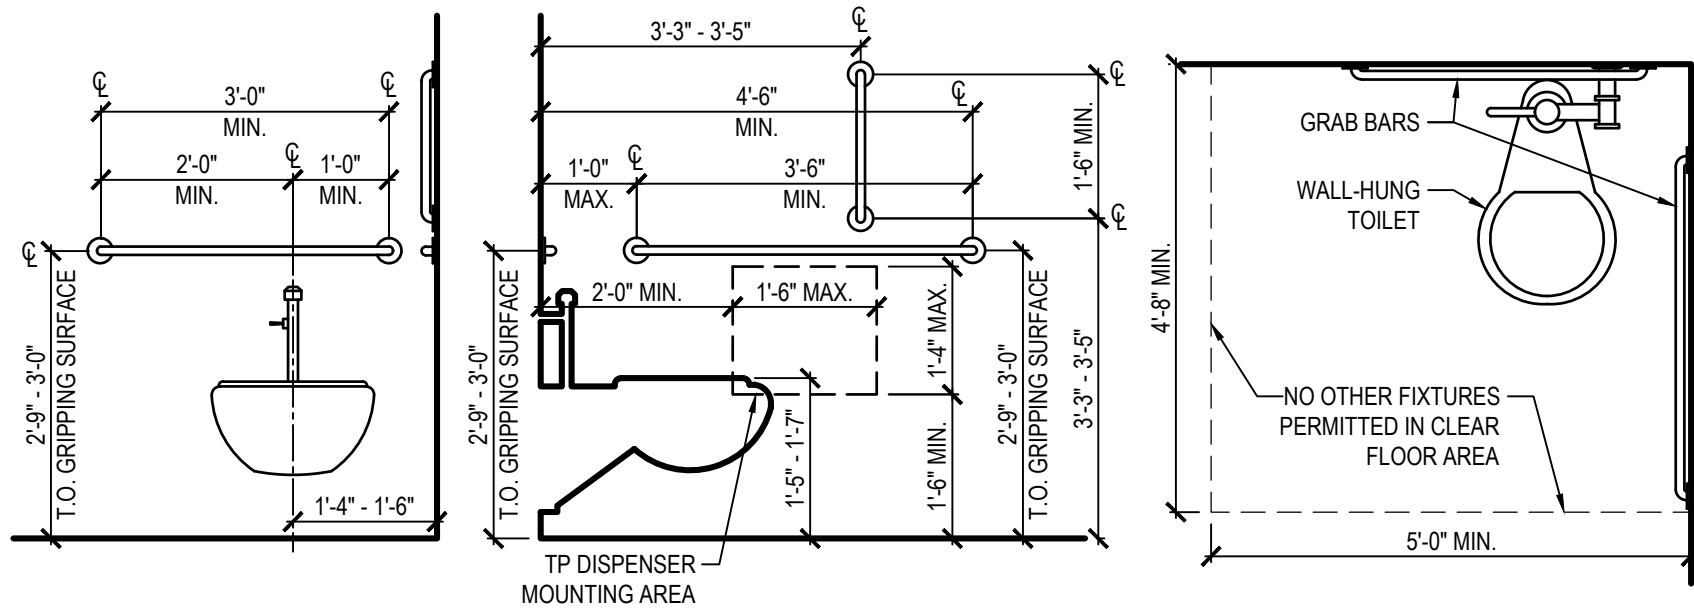

ACCESSIBLE SINK
ELEVATION & PLAN


SCALE: N.T.S.

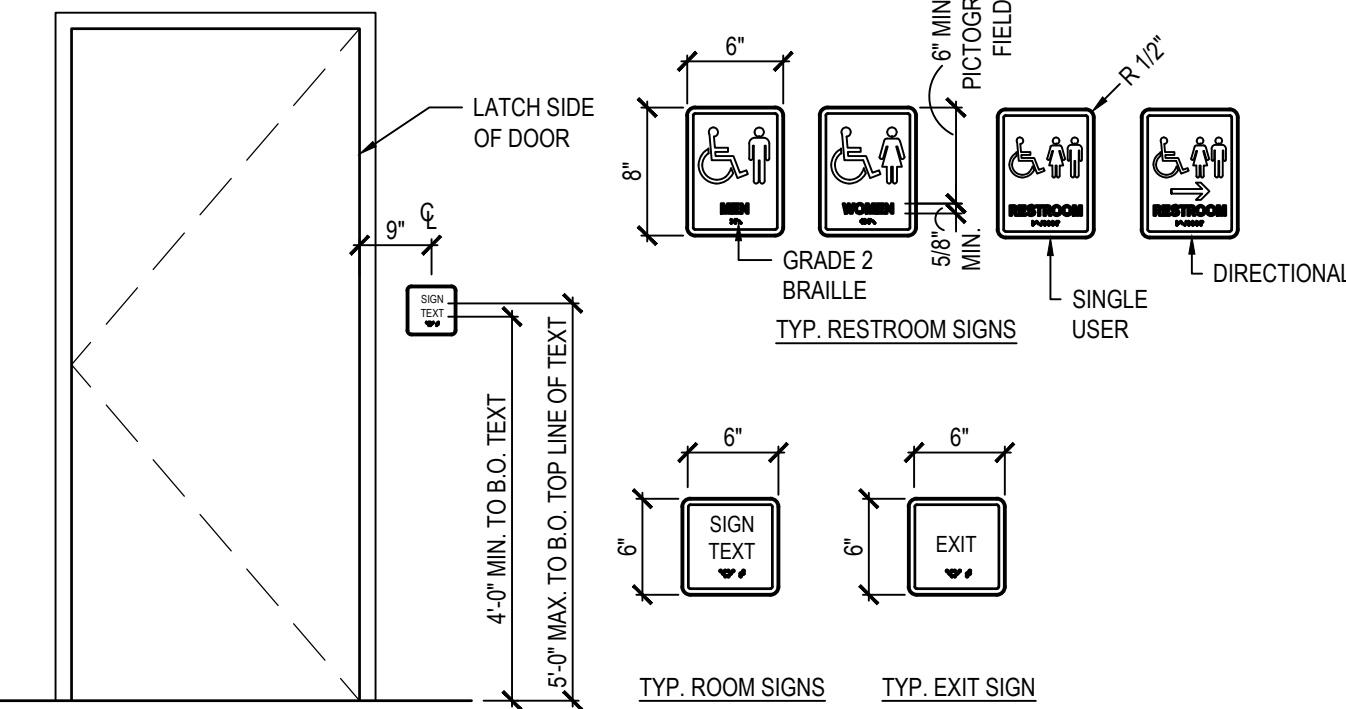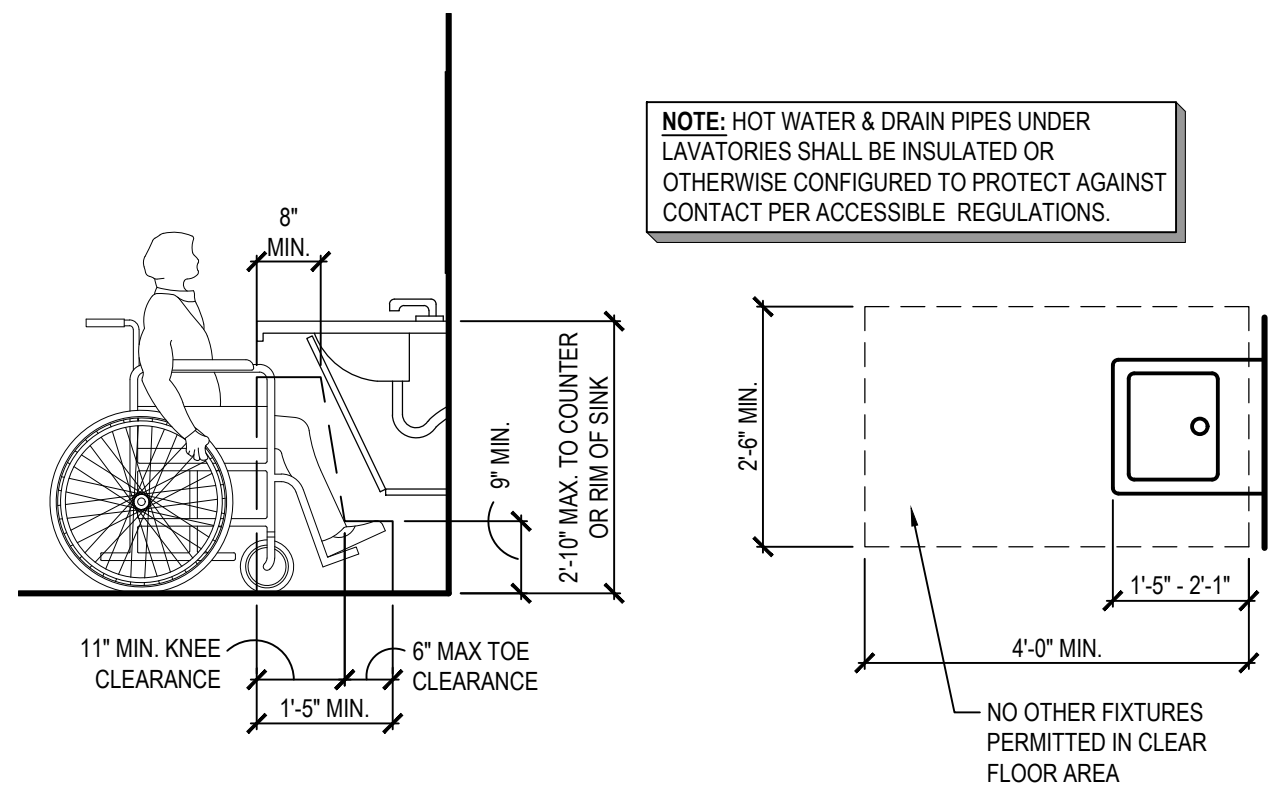

- NOTES:
- SIGNAGE SHALL COMPLY WITH LOCAL ACCESSIBILITY CODE AND SECTION 703 OF THE ADA REGULATIONS, INCLUDING THE REQUIREMENTS BELOW.
 - CHARACTERS, SYMBOLS AND THEIR BACKGROUND SHALL HAVE A NONGLARE FINISH. CHARACTERS AND SYMBOLS SHALL CONTRAST WITH THEIR BACKGROUND.
 - CHARACTERS ON SIGNS SHALL BE RAISED 1/32" MINIMUM & SHALL BE SANS SERIF UPPERCASE CHARACTERS. CHARACTERS SHALL BE A MINIMUM OF 5/8" AND A MAXIMUM OF 7" HIGH.
 - BRILLE SHALL BE GRADE 2 AND SHALL COMPLY SIZE AND SPACING REQUIREMENTS IN THE ACCESSIBILITY CODE. BRILLE CHARACTERS SHALL BE LOCATED BELOW THE SIGN TEXT, WITH A 3/8" MINIMUM SPACE BETWEEN BRILLE AND TEXT OR OTHER SIGNAGE ELEMENTS (BORDER, PICTOGRAM, ETC).
 - PICTOGRAMS SHALL BE ACCOMPANIED BY THE VERBAL DESCRIPTION PLACED DIRECTLY BELOW THE PICTOGRAM. THE OUTSIDE DIMENSION OF THE PICTOGRAM FIELD SHALL BE A MINIMUM OF 6" IN HEIGHT.


TYPICAL ACCESSIBLE SIGN DETAILS

SCALE: 1/2" = 1'-0"

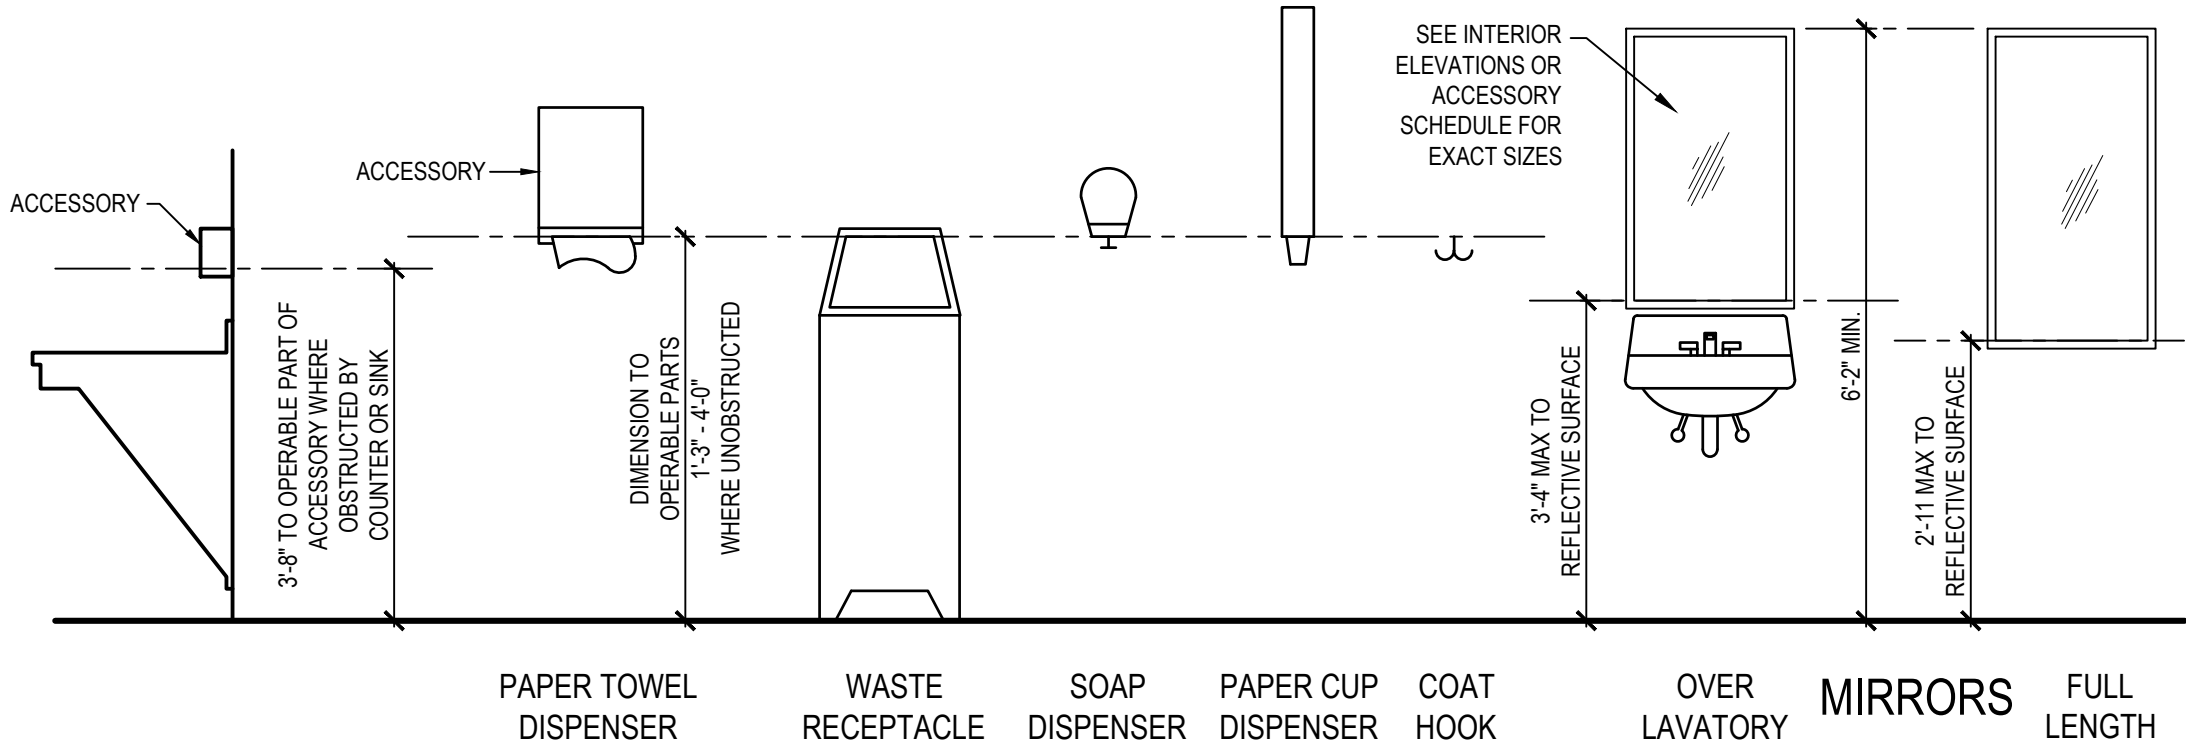


ACCESSORY MOUNTING HEIGHTS

SCALE: N.T.S.

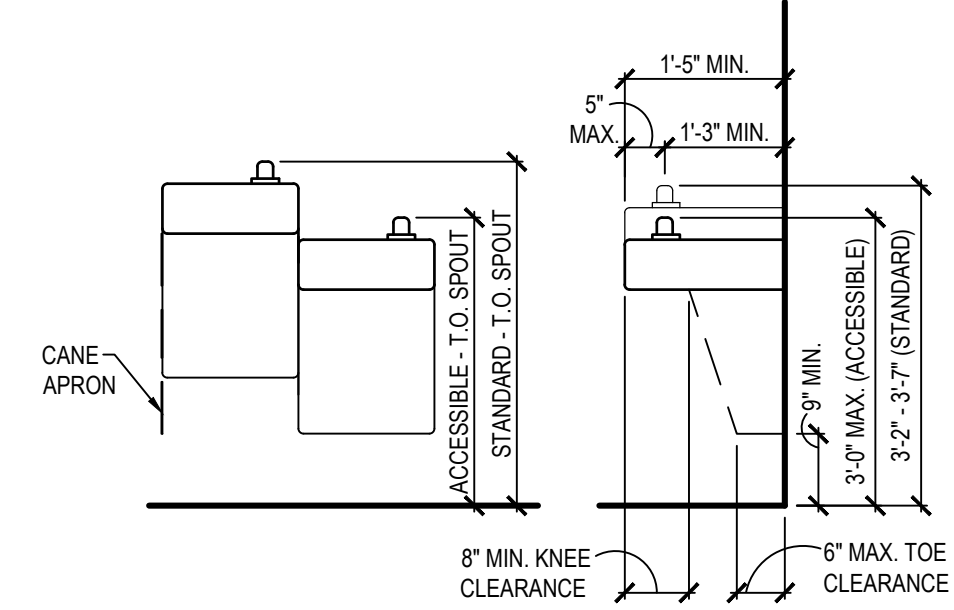


ACCESSIBLE DRINKING
FOUNTAIN ELEVATIONS

SCALE: N.T.S.

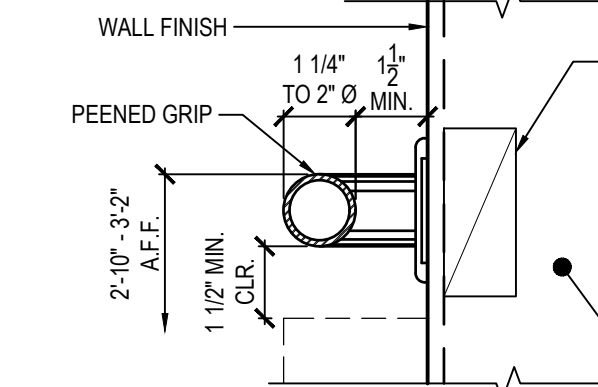


GRAB BAR SECTION

SCALE: N.T.S.

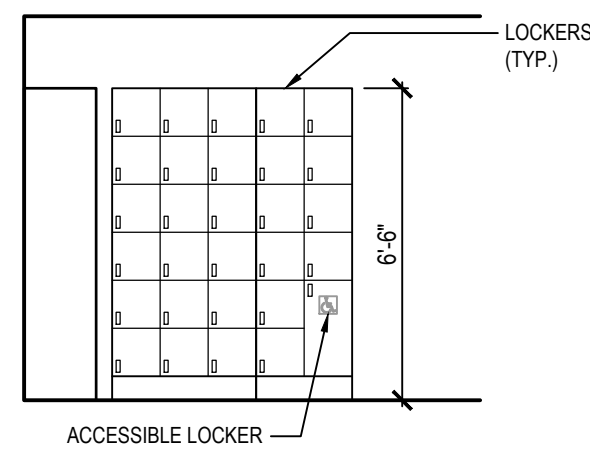


ACCESSIBLE LOCKER
ELEVATION

SCALE: N.T.S.

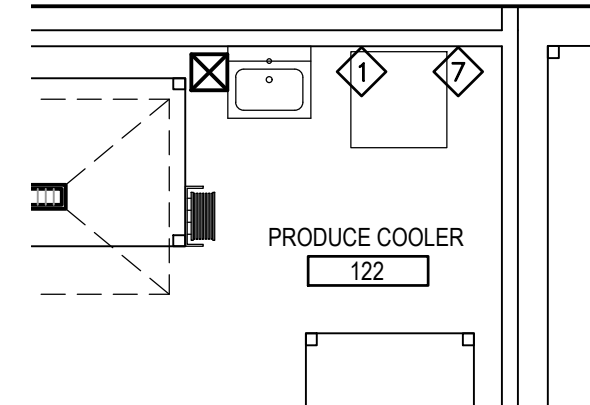


PRODUCE MGR STATION
ACCESSORY PLAN

SCALE: 1/4" = 1'-0"

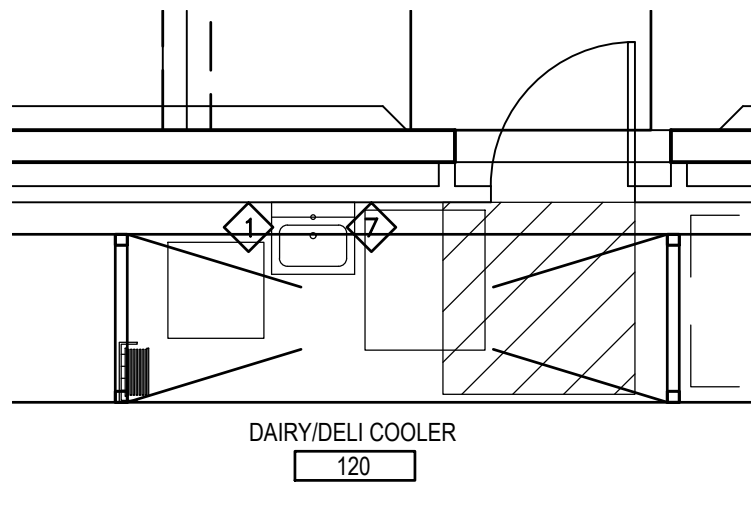


DAIRY/DELI MGR STATION
ACCESSORY PLAN

SCALE: 1/4" = 1'-0"

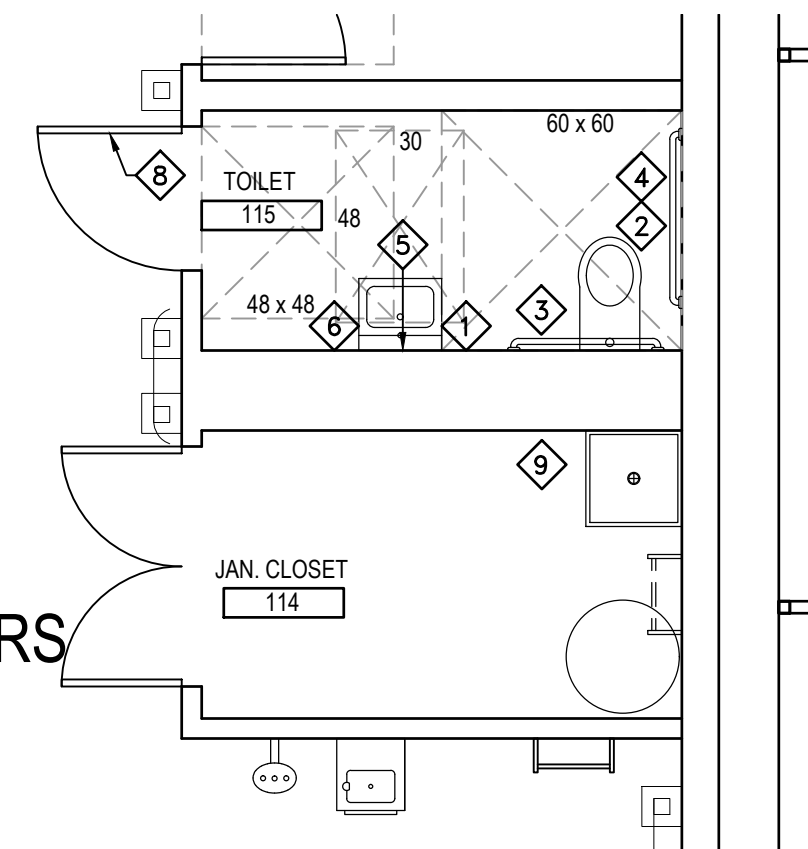


REC'G RESTROOMS/JAN. CLOSET
ACCESSORY PLAN

SCALE: 1/4" = 1'-0"

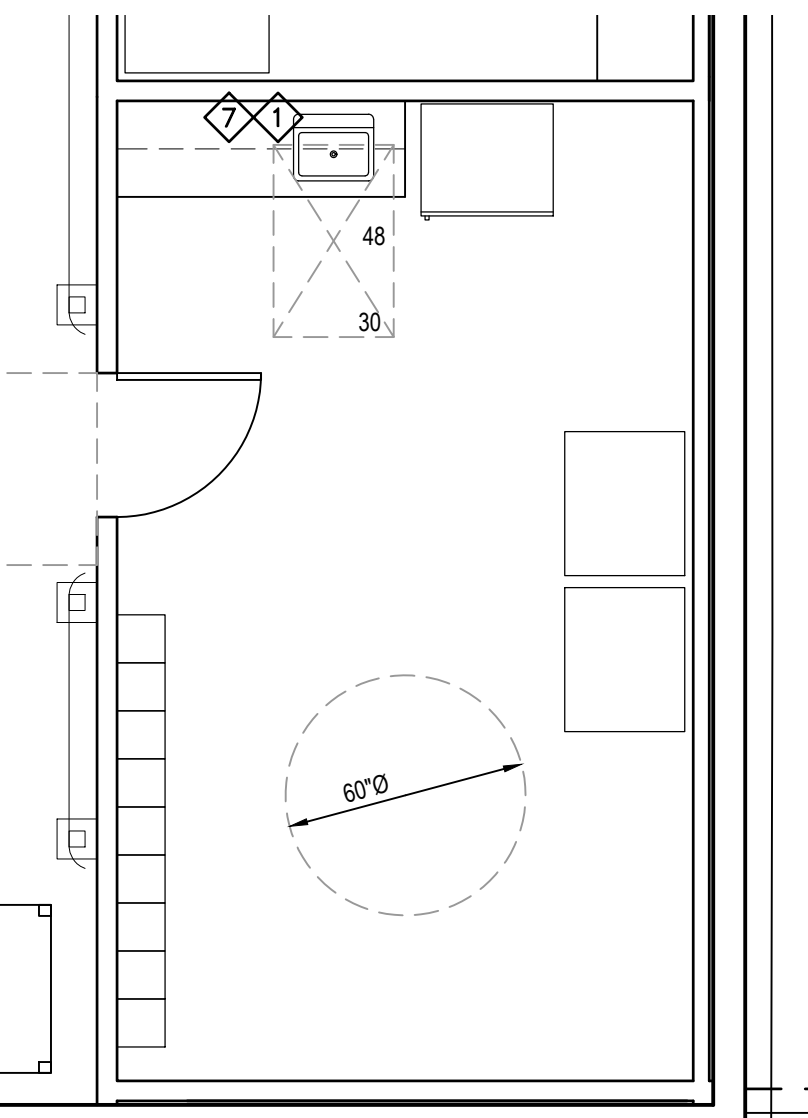

BREAK ROOM
ACCESSORY PLAN

SCALE: 1/4" = 1'-0"

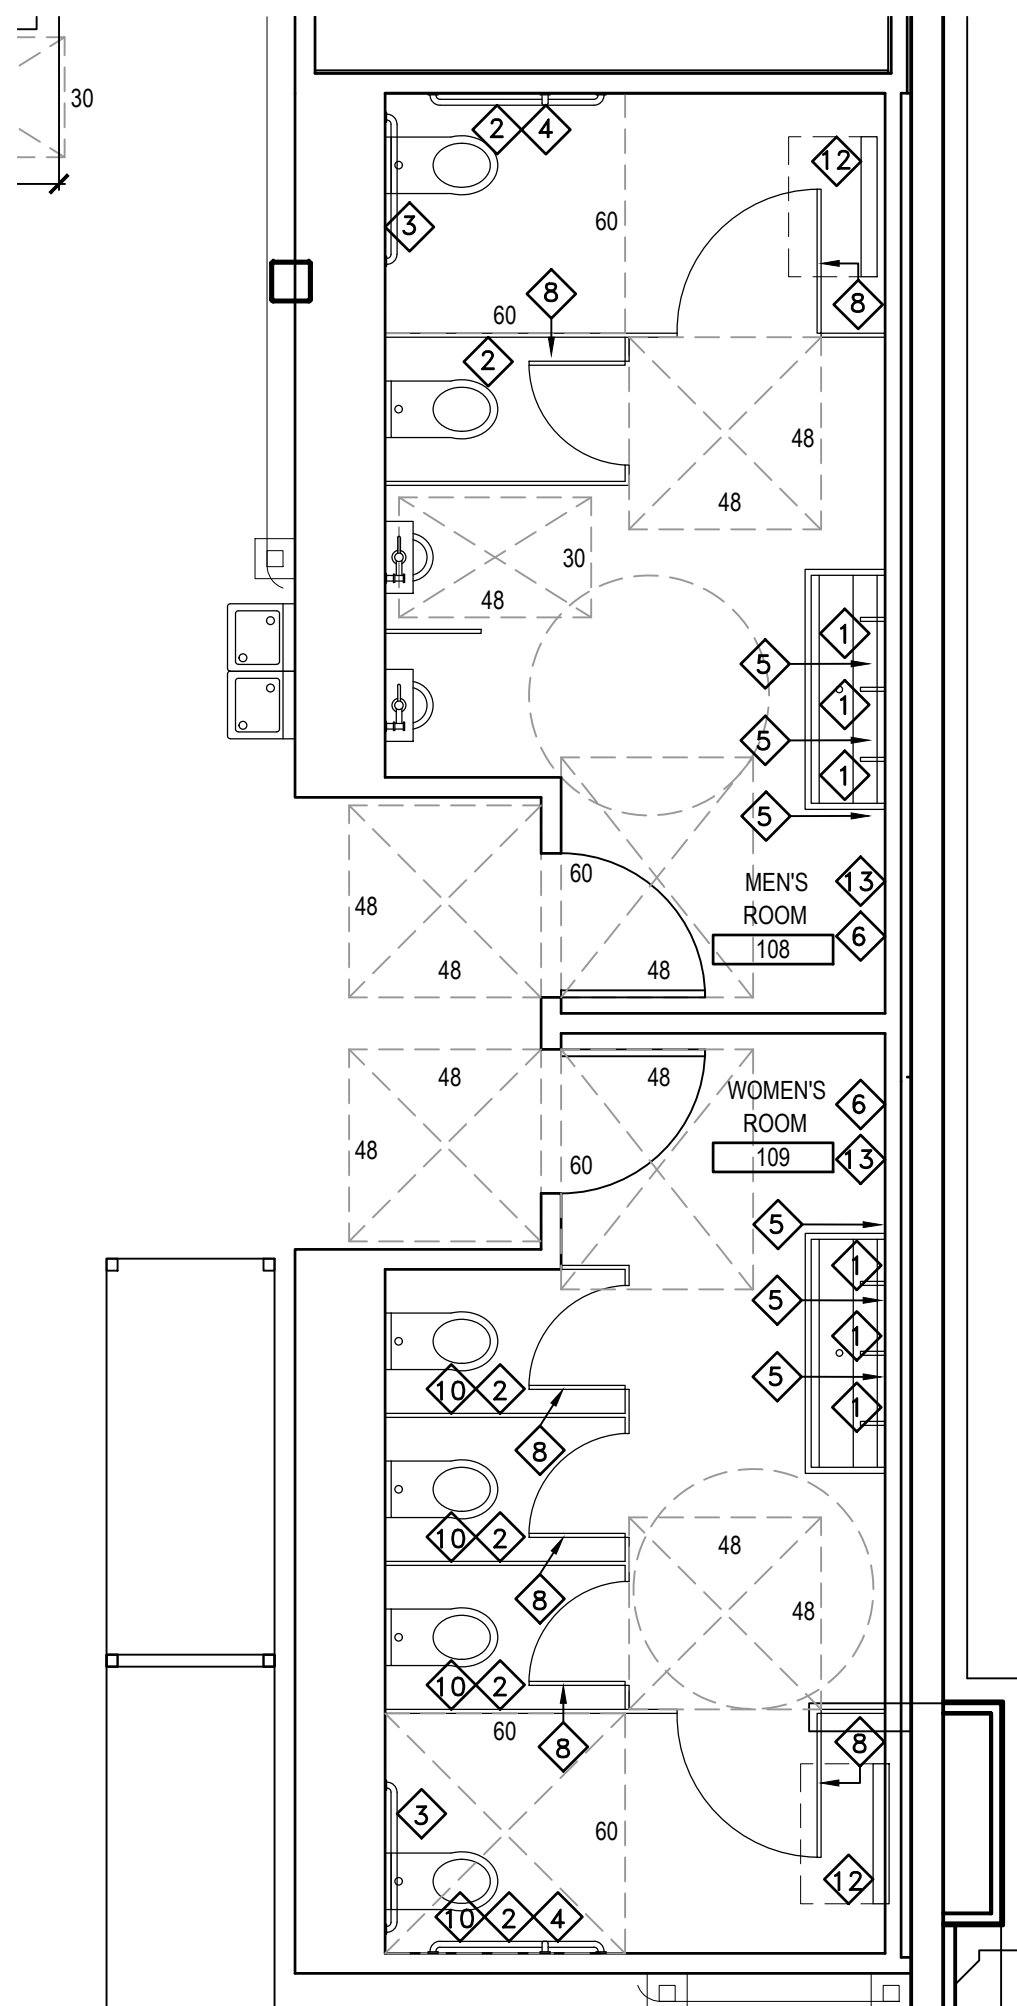

RESTROOMS
ACCESSORY PLAN

SCALE: 1/4" = 1'-0"

ACCESSORY LEGEND				
TAG	ITEM	MANUF.	MODEL No.	REMARKS
1	SOAP DISPENSER	SAN JAMAR	S46TBK	
2	TOILET PAPER	BOBRICK	B-2808	
3	36" GRAB BAR	BOBRICK	B-6806x36	
4	42" GRAB BAR	BOBRICK	B-6806x42	
5	18" VERTICAL GRAB BAR	BOBRICK	B-6806x18	
6	MIRROR	BOBRICK	B290 - 24x36 (U.N.O.)	
7	MIRROR	BOBRICK	B290 - 24x48	
8	PAPER TOWEL DISPENSERS	BOBRICK	B26212	BY OWNER
9	COAT HANGER	BOBRICK	B-7677	54" TO CTR. (40" IN HOP STALL) INSTALL ON INSIDE FACE OF STALL DOOR
10	MOP HOLDER	BOBRICK	B-223	72" TO TOP OF UNIT
11	SANITARY PRODUCT DISPOSAL	BOBRICK	B-270	27" TO TOP OF UNIT
12	SANITARY PRODUCT DISPENSER	BOBRICK	B2706-25	40" MAX TO OPERABLE PARTS
13	BABY CHANGING STATION	KOALA	KB 200-00	48" TO TOP OF UNIT
14	HAND DRYER	XLERATOR 110V		42" TO BOTTOM SUPPLIED BY OWNER, INSTALLED BY GC

ACCESSIBLE NOTES:

- ALL WASHROOM ACCESSORIES TO BE CONTRACTOR FURNISHED AND CONTRACTOR INSTALLED UNLESS NOTED OTHERWISE.
- PROVIDE BLOCKING AS REQUIRED FOR ALL WASHROOM ACCESSORIES.
- SEE ELEVATIONS FOR MOUNTING HEIGHTS.
- GRAB BARS TO BE INSTALLED PER ANSI 117.1.



KLS
ARCHITECT

Karl L. Schmitz, Architect
17710 Deibel Avenue, Lakewood, Ohio 44107
Phone (216) 521-5151 • Fax (216) 521-4824 • www.architects.cc

Restaurant Depot / BREWSTER, NY

BREWSTER NY 10509

THESE DOCUMENTS CONTAIN INFORMATION PROPRIETARY TO ADA ARCHITECTS, INC.
UNAUTHORIZED USE OF THESE DOCUMENTS IS EXPRESSLY PROHIBITED UNLESS AGREED UPON IN WRITING.

REVISIONS

#	DATE	TYPE
1		
2		
3		
4		
5		
6		
7		
8		
9		
10		

ACCESSORY &
ACCESSIBLE PLANS
& DETAILS

DATE: 9/10/2020

JOB NO. 19230

A-6.2

SHEET NO.