




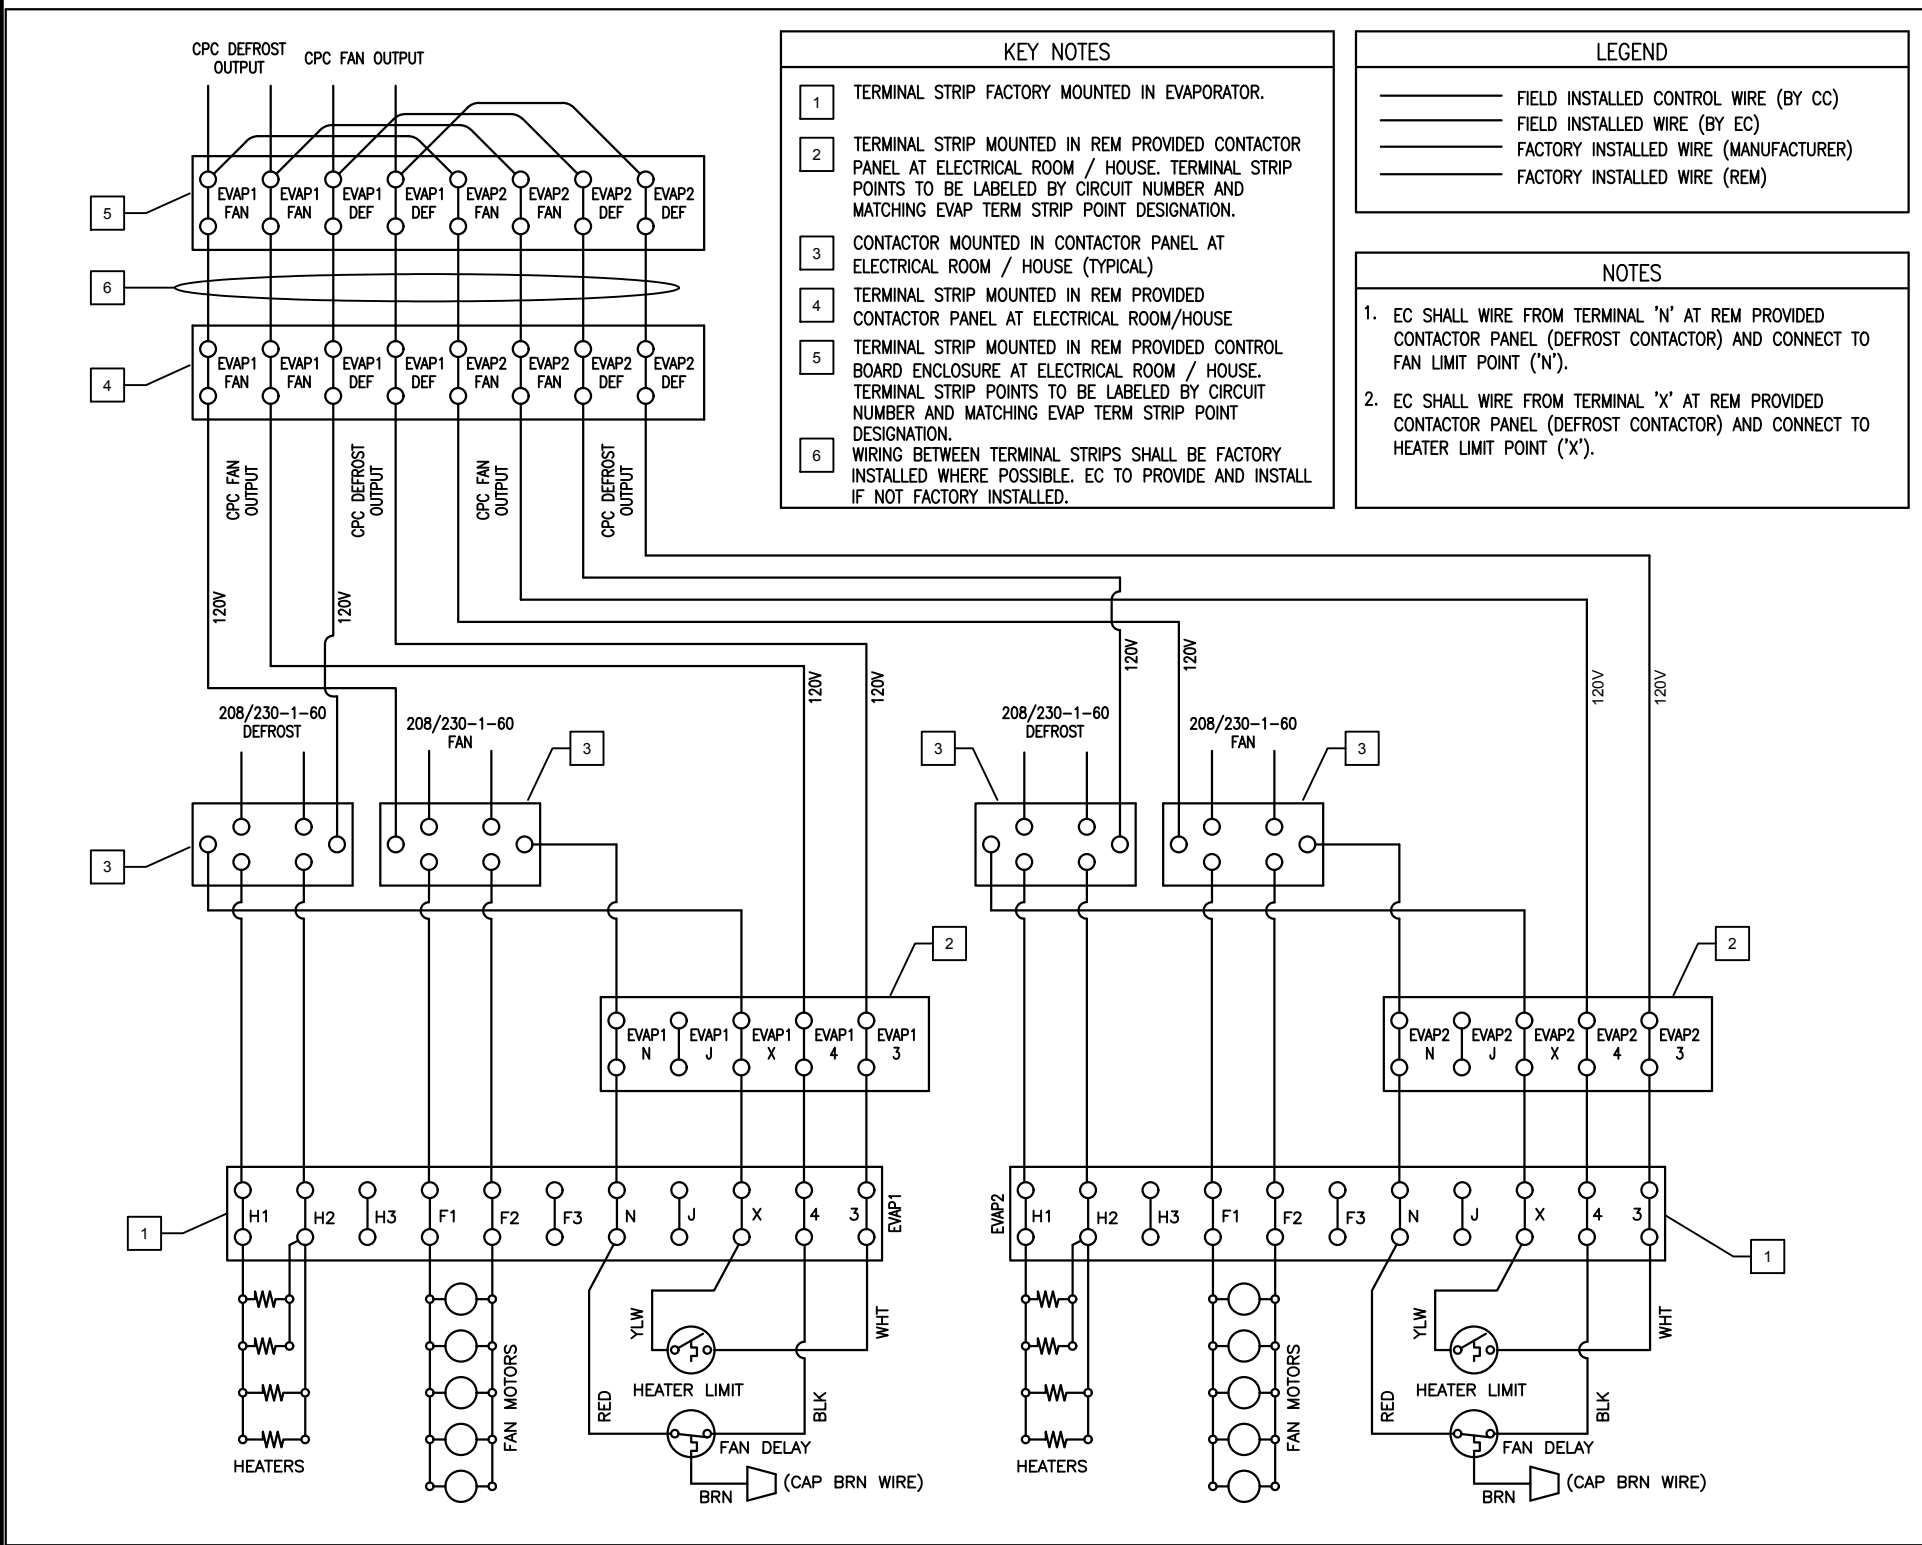

TYPICAL BHA EVAPORATOR WIRING DIAGRAM

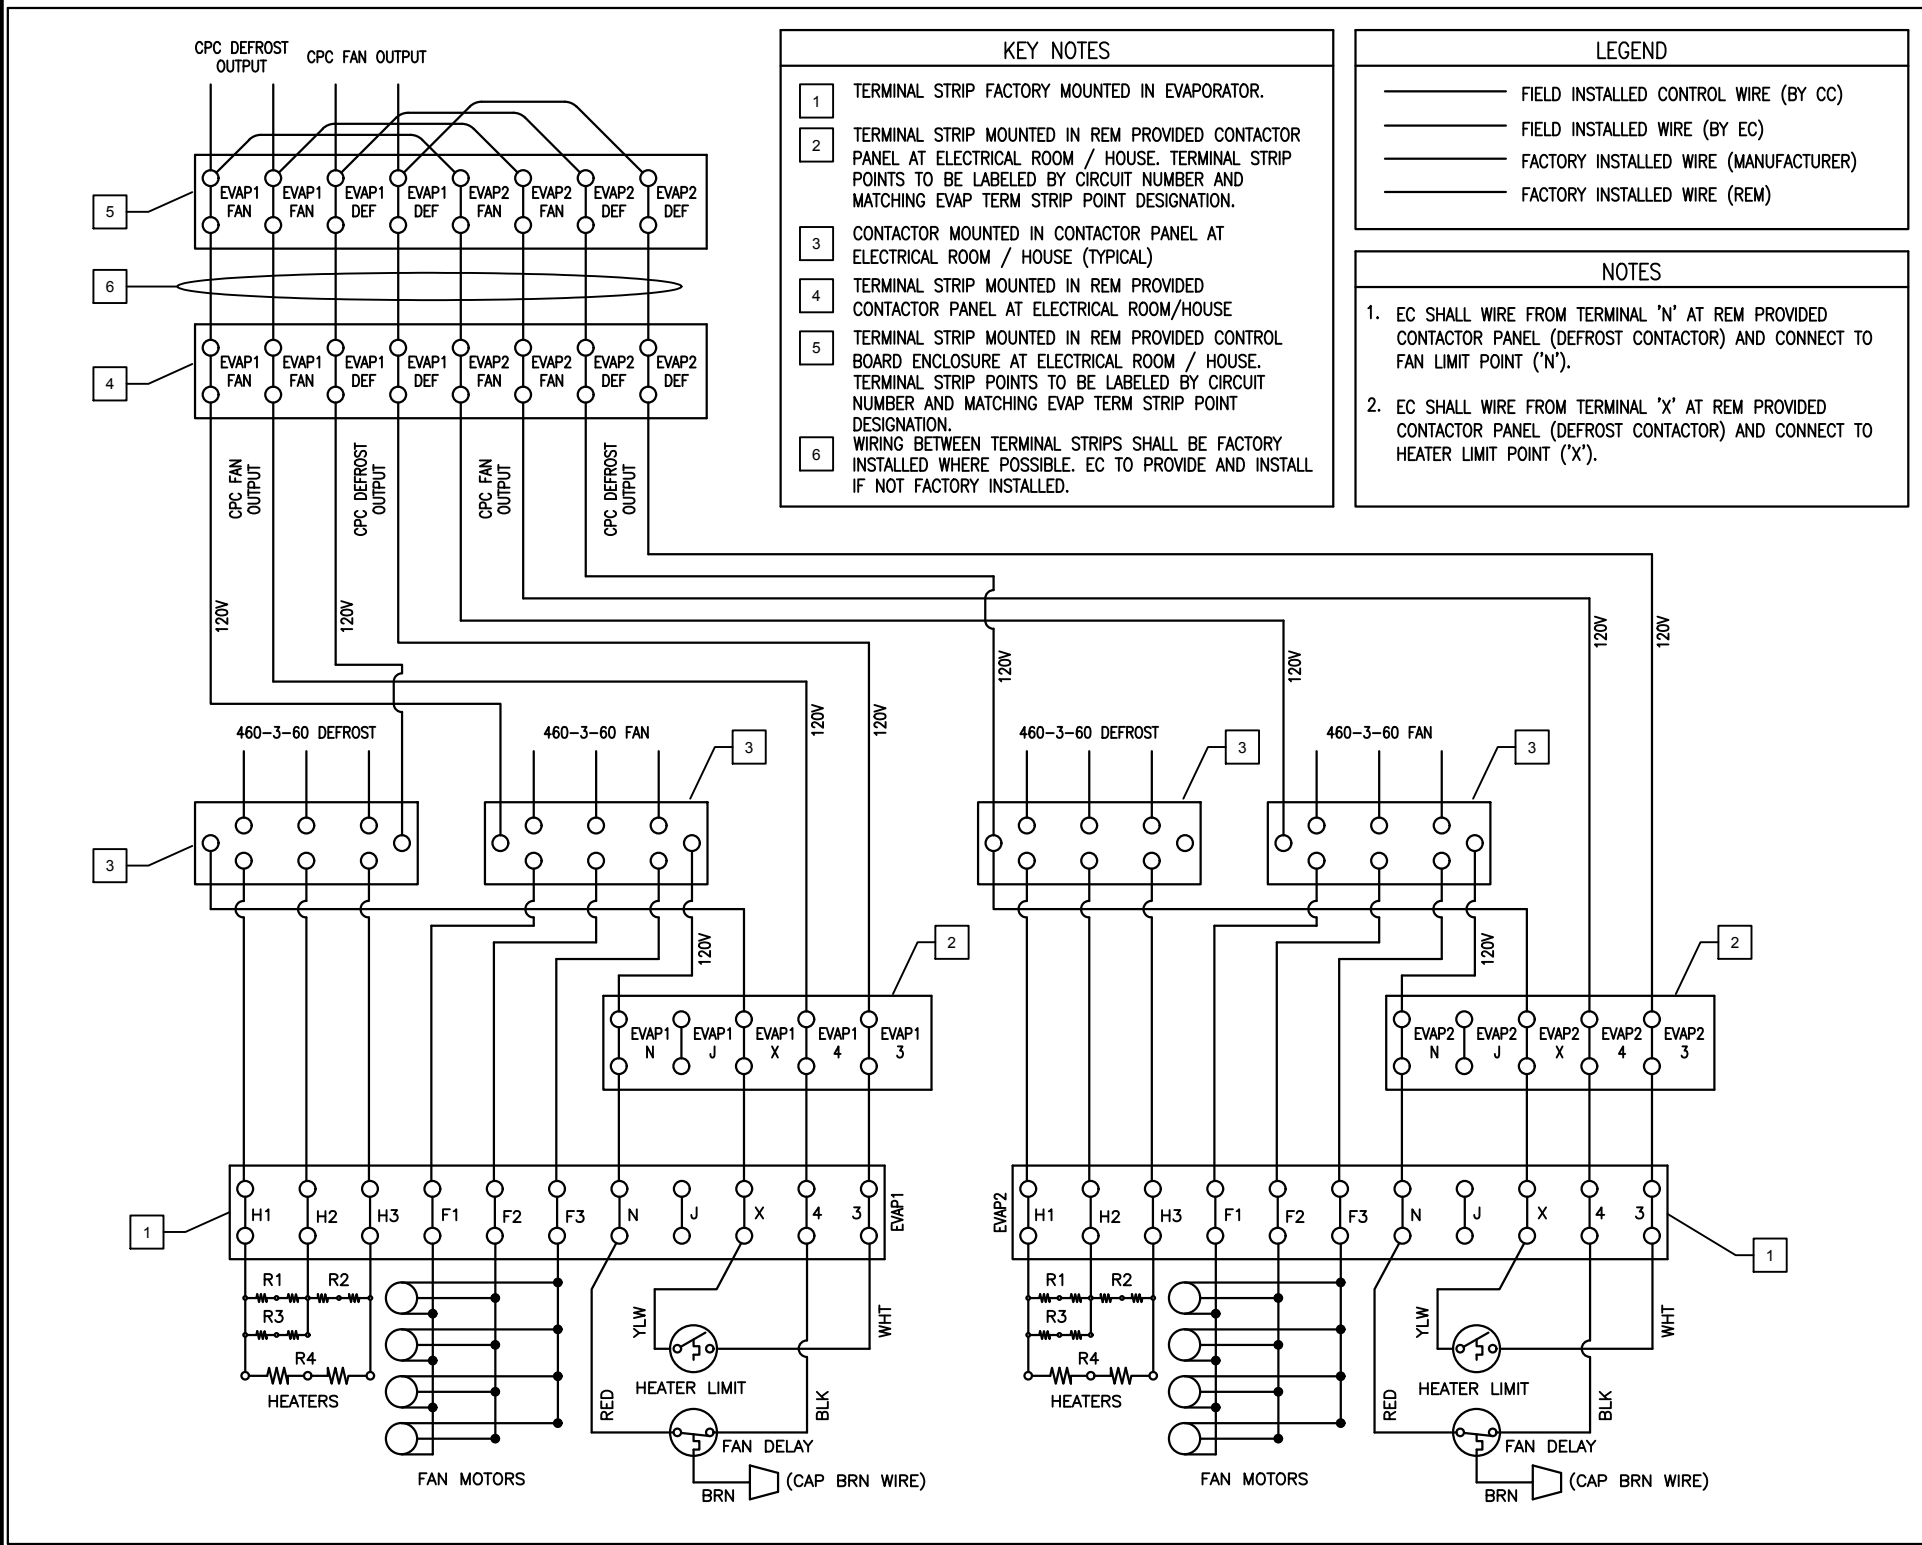


TYPICAL BHA EVAPORATOR WIRING DIAGRAM

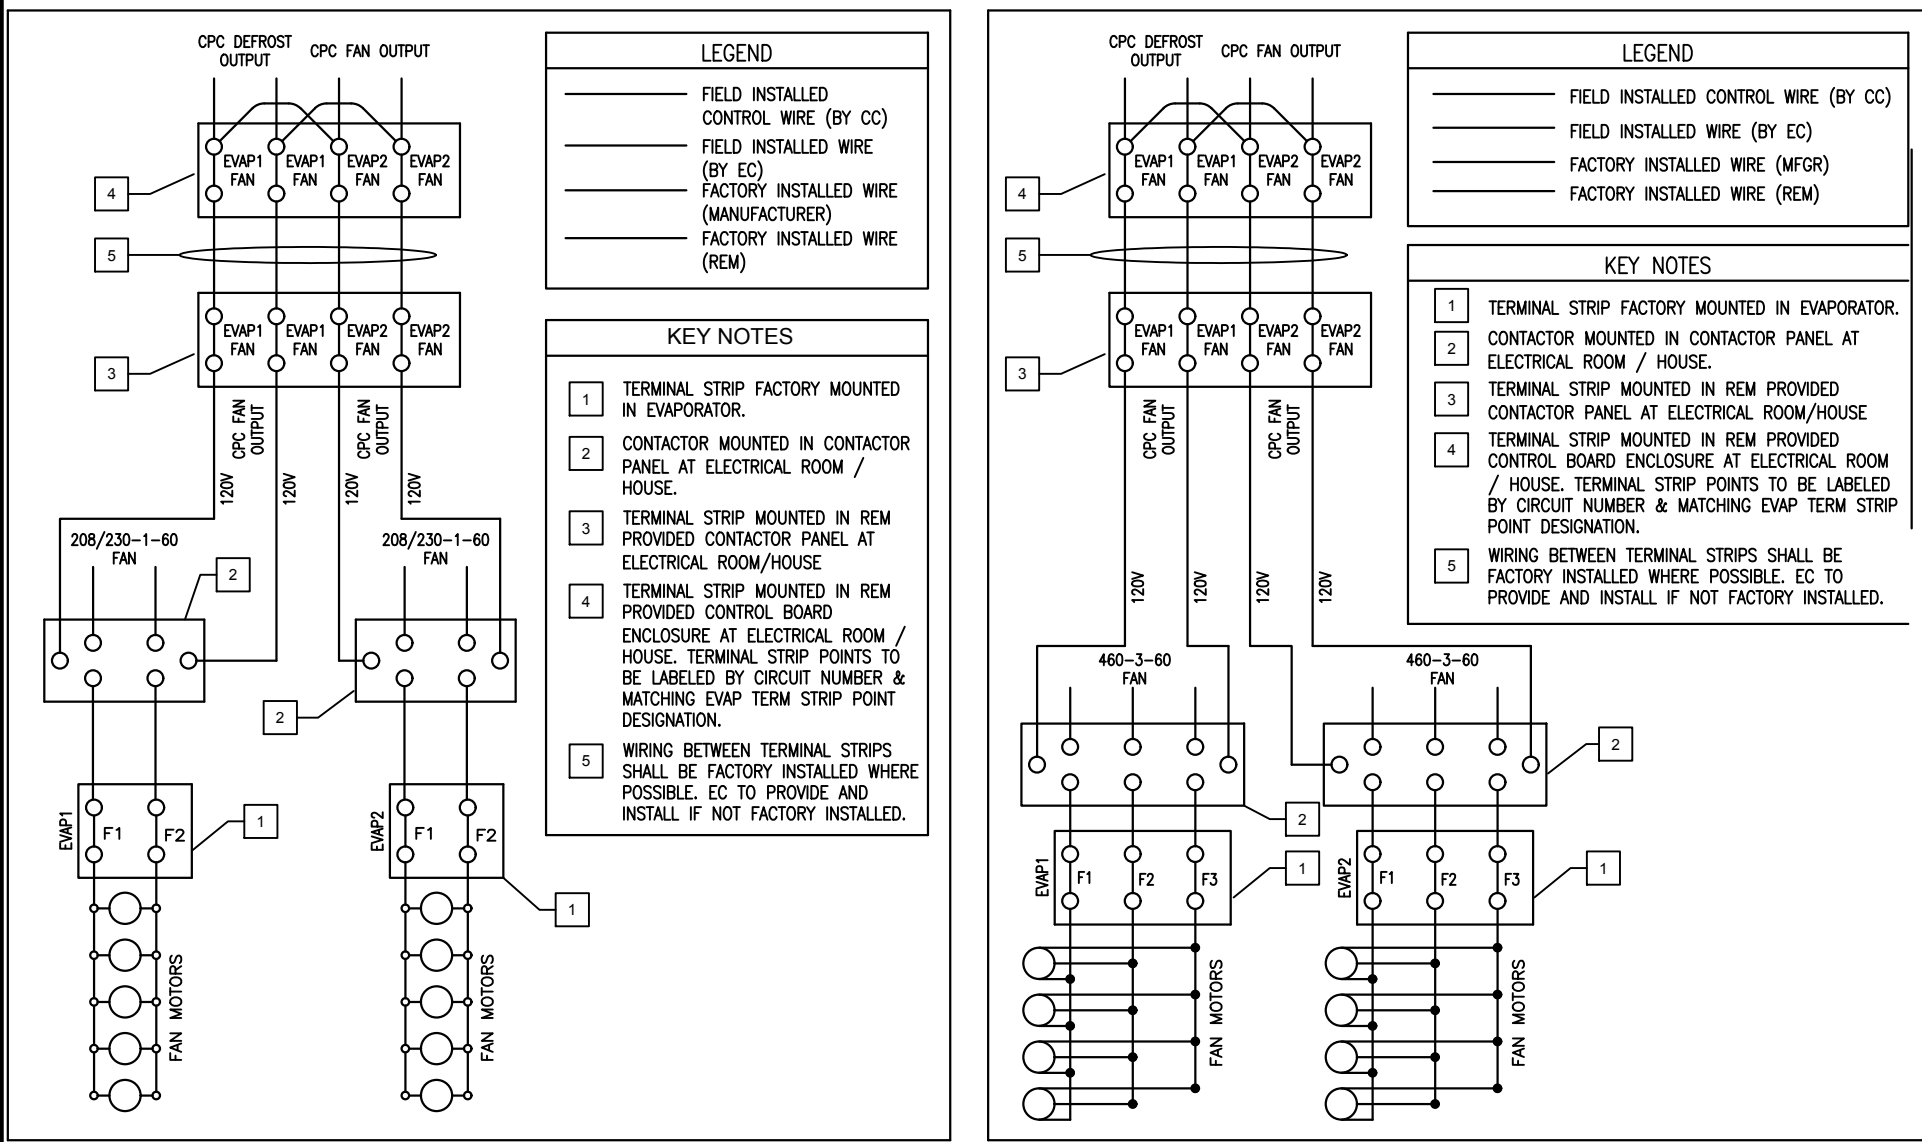

TYPICAL BHA EVAPORATOR WIRING DIAGRAM


1 REFRIGERATION WIRING DETAILS

NOTE: DETAILS SHOWN FOR INFORMATION ONLY. COORDINATE WITH SUBMITTED EQUIPMENT MANUFACTURER.

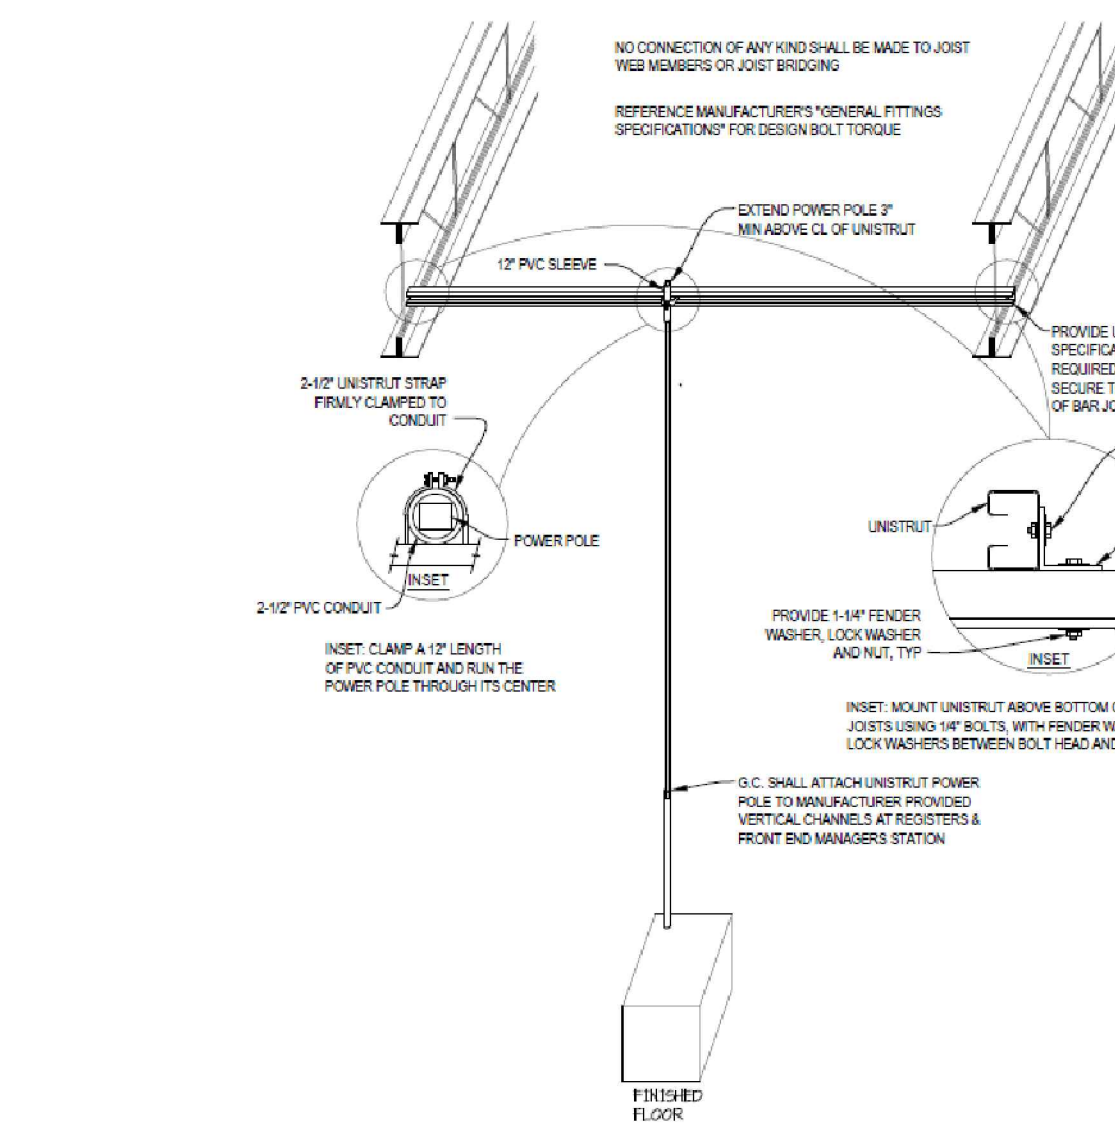


3 POWER POLE DETAIL


NOTE: FOR REGISTERS AND FRONT END MANAGERS STATION, PROVIDE NO HOLE UNSTROUT WITH CAP IF OVER 20 FEET.

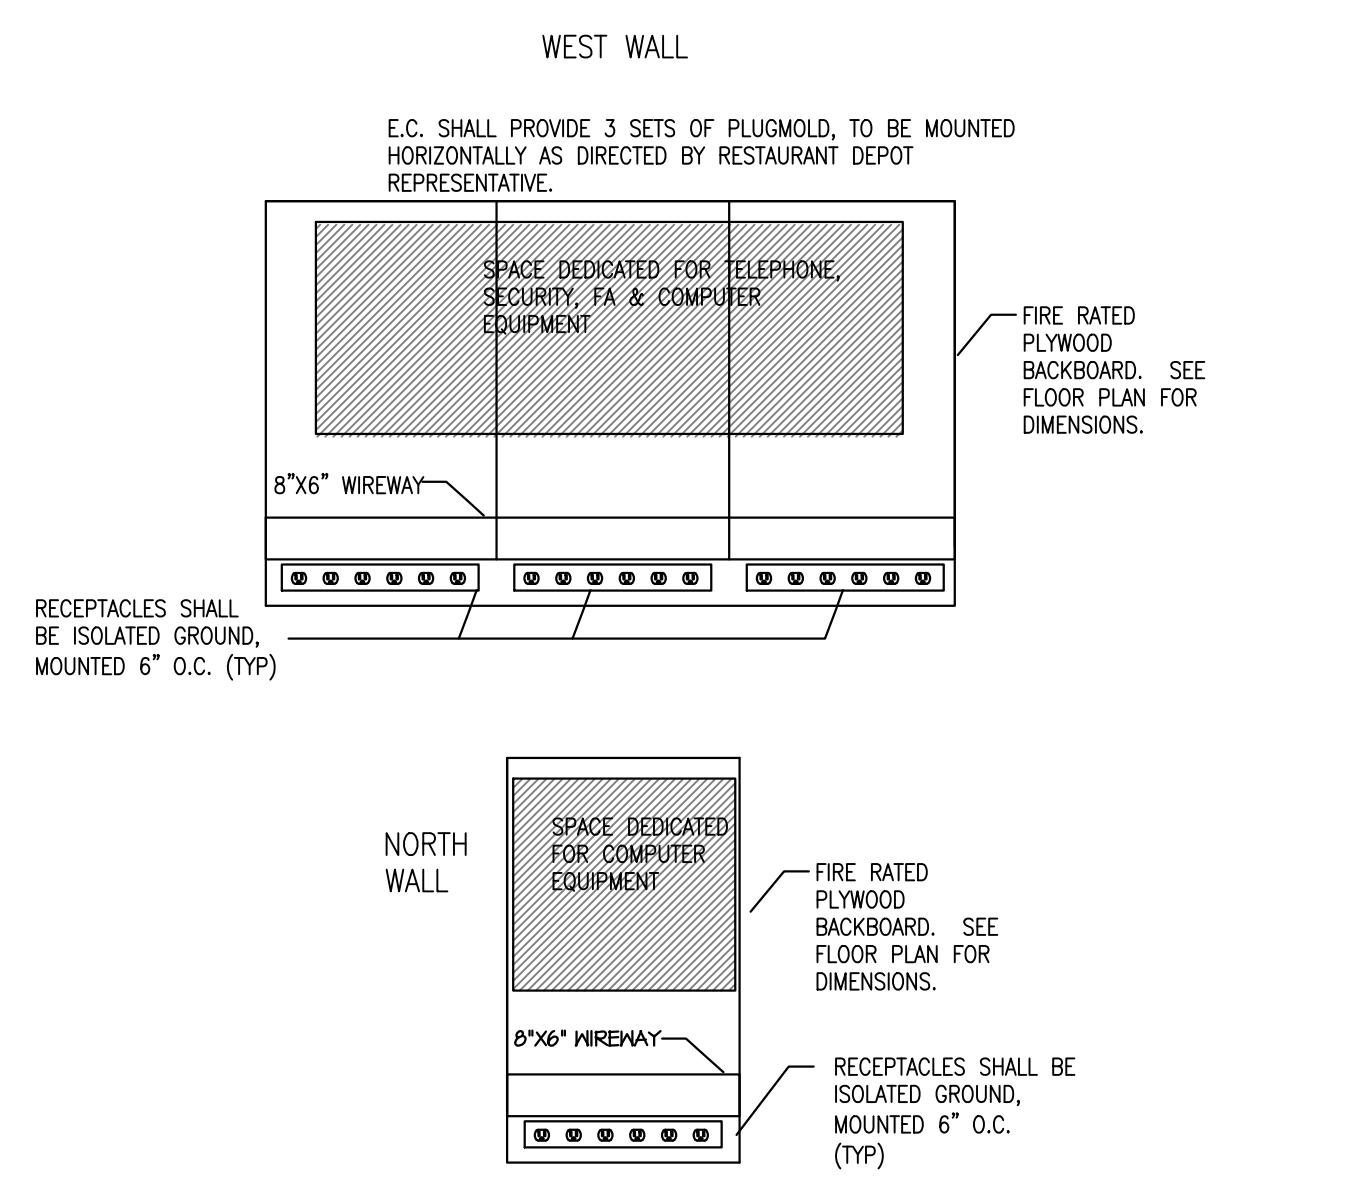


4 TELEPHONE BACKBOARD DETAIL

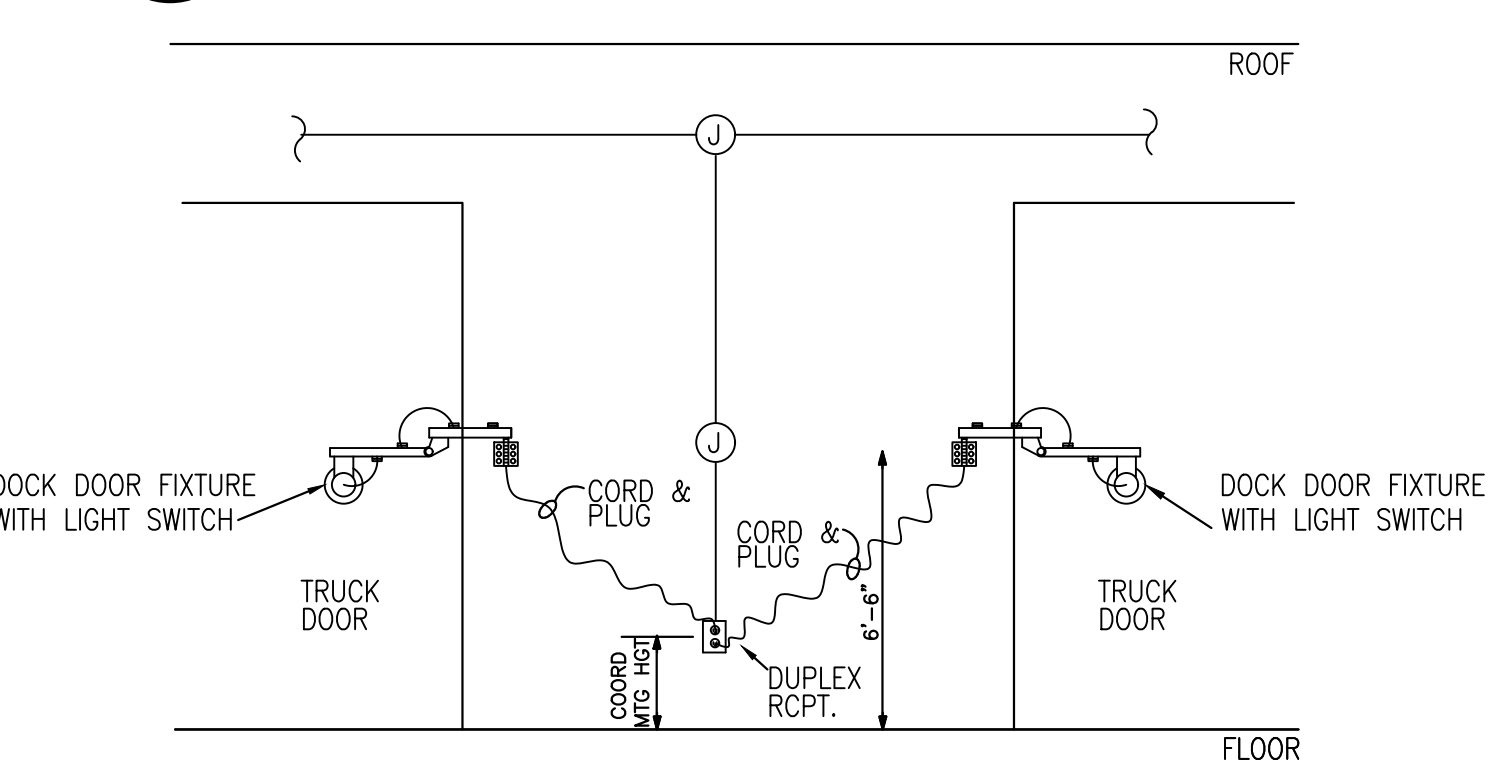


5 LOADING DOCK LIGHTS

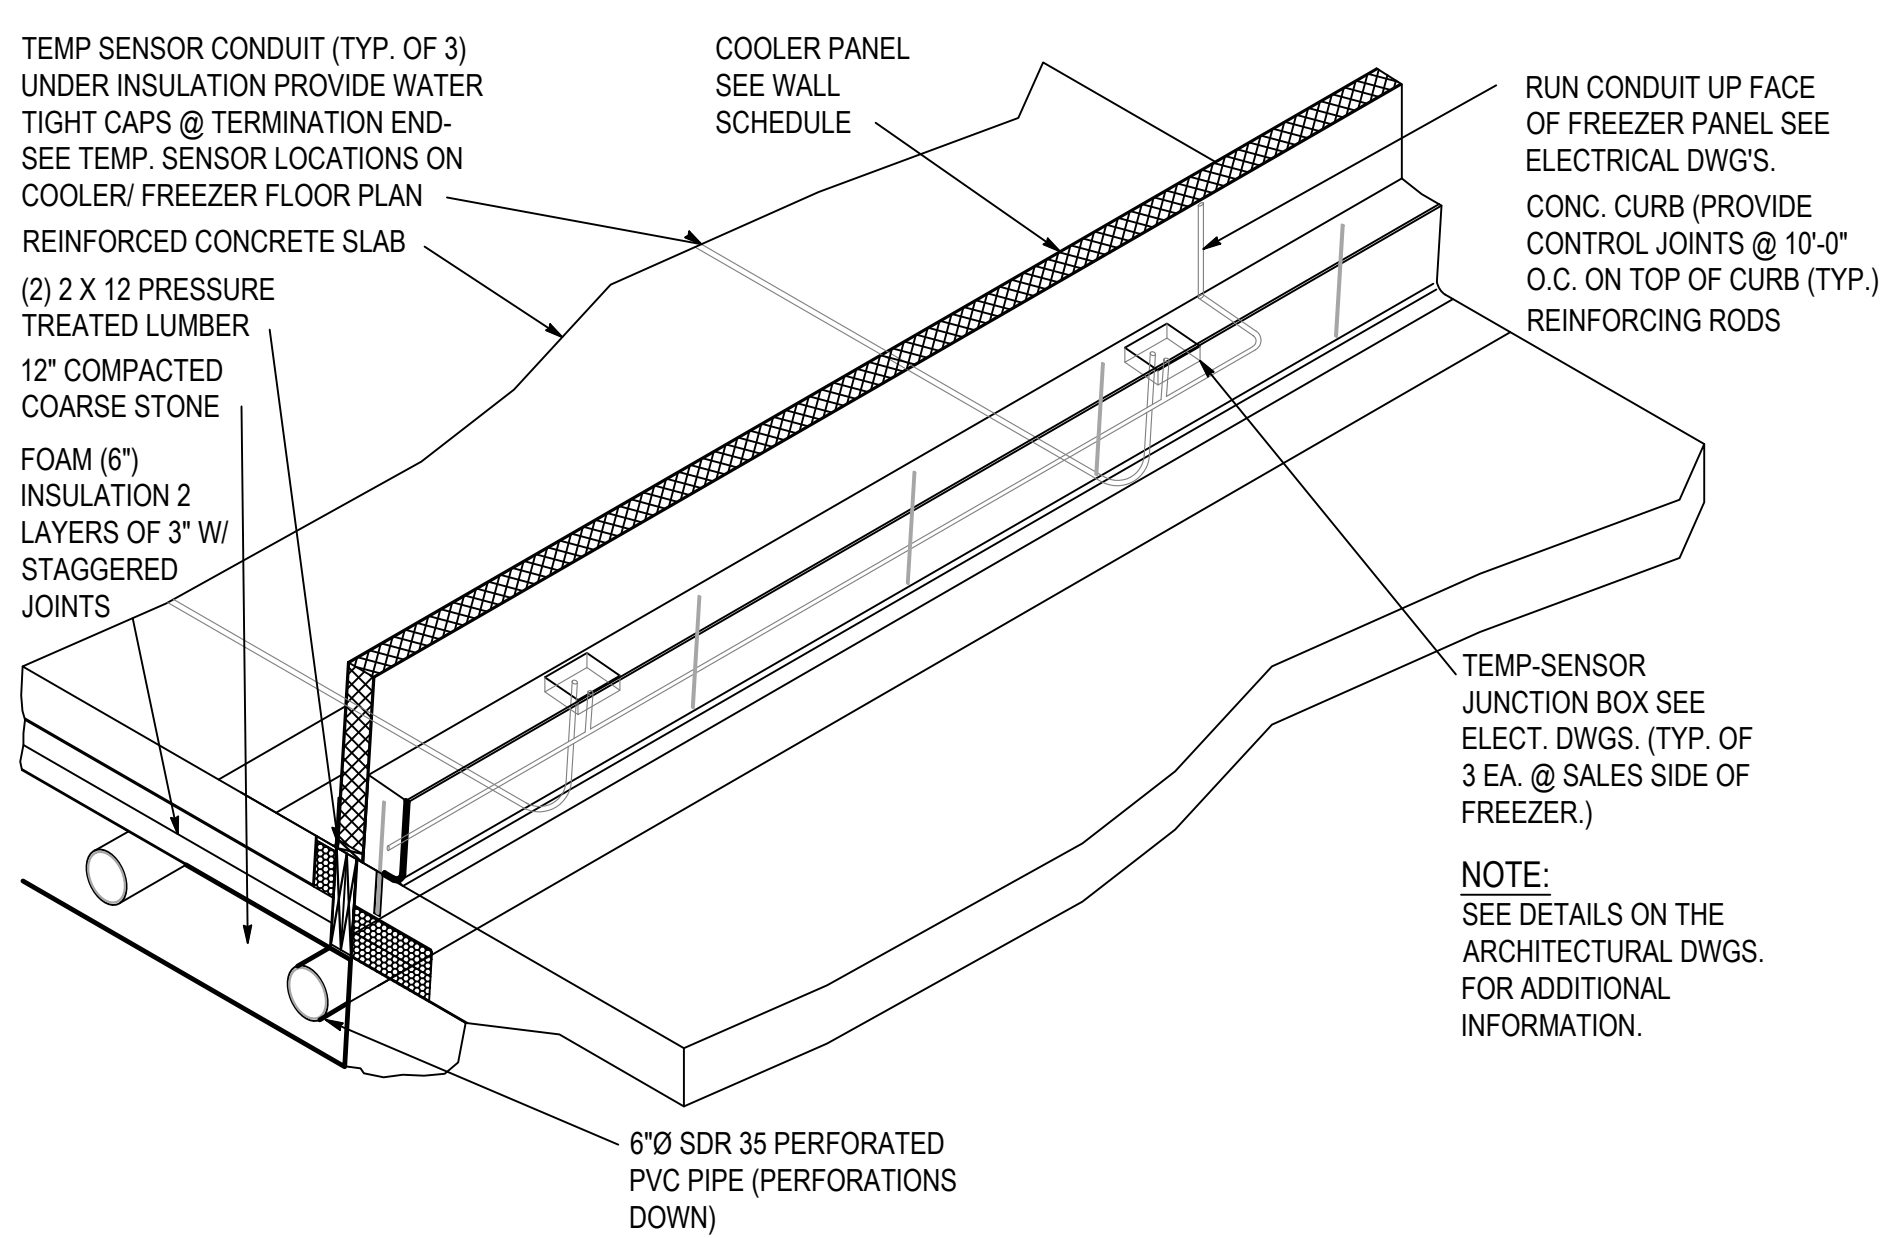

6 PARTIAL ISOMETRIC FREEZER CURB & DETAIL

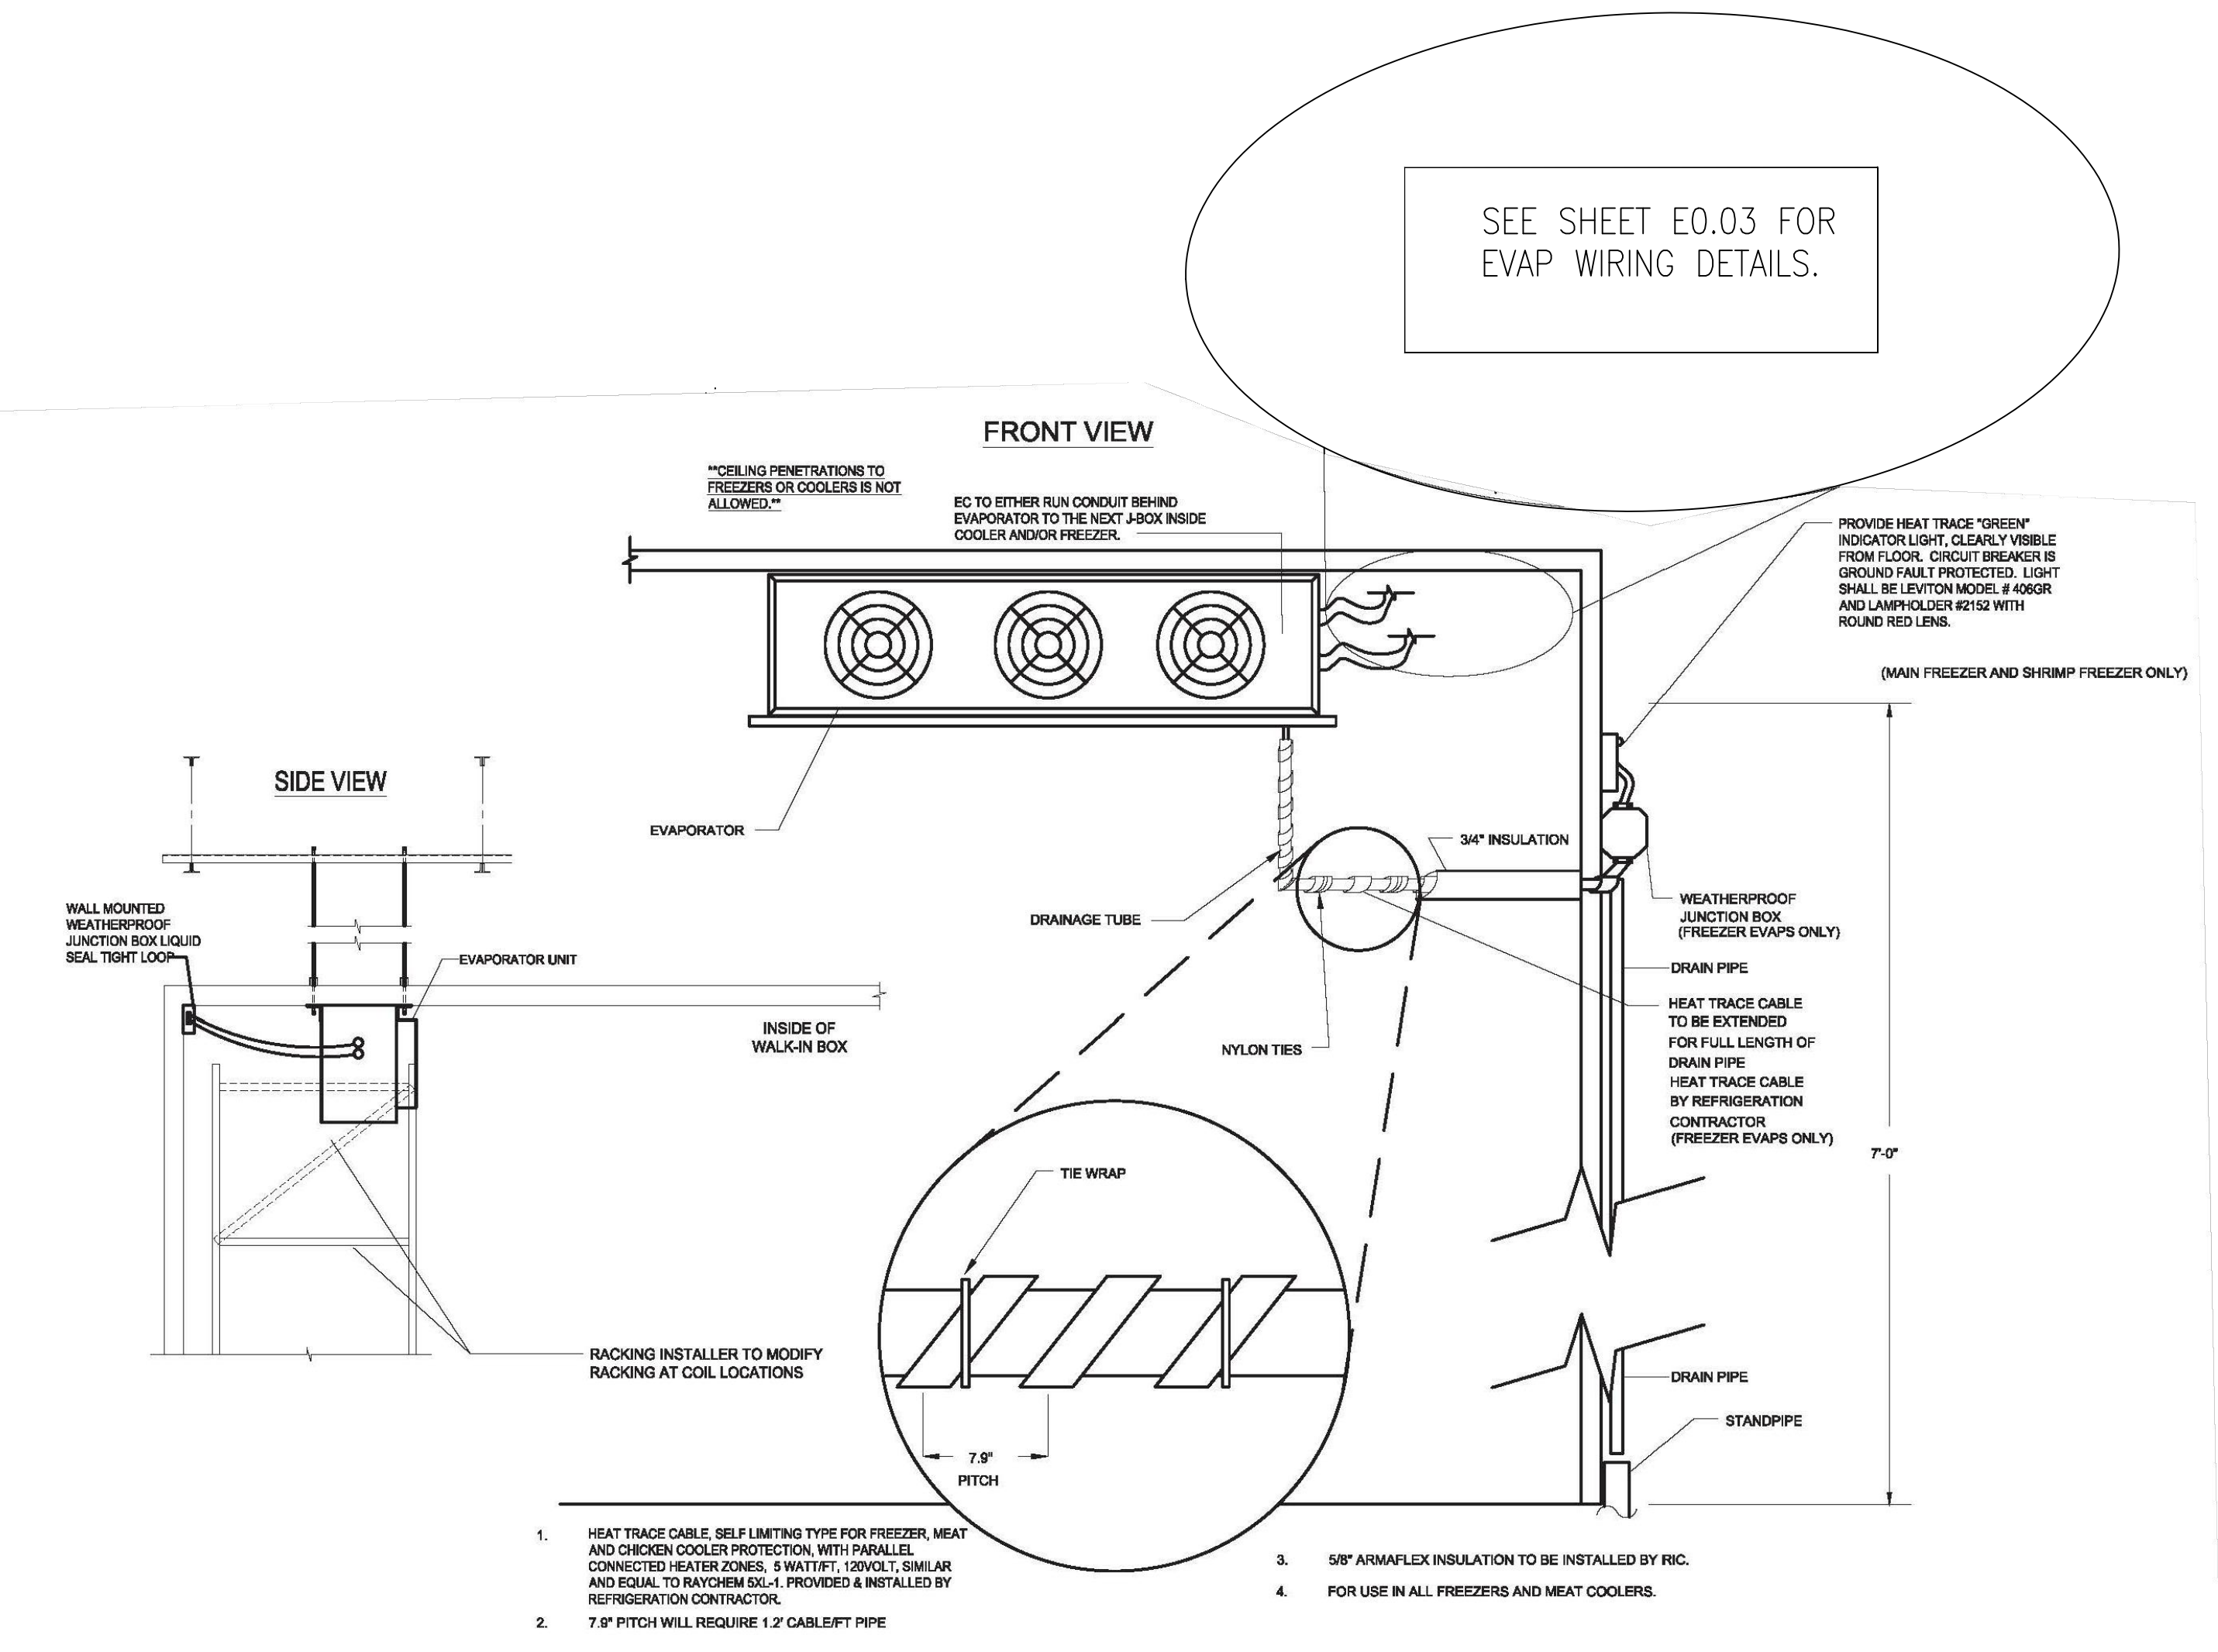

2 EVAPORATOR FREEZER WIRING AND HEAT TRACE DETAIL

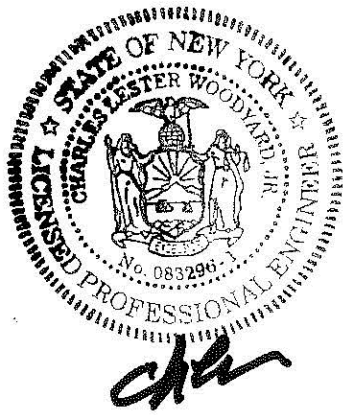

KLS
ARCHITECT
Kurt L. Somers, Architect
11710 CROSSLAND AVE. #407
PHOTOGRAPHY
Phone (212) 512-5134 • Fax (212) 512-5134 • www.klsarchitect.com

Restaurant Depot / BREWSTER, NY
BREWSTER, NY 10509
DANBURY ROAD (LOT 48) BLOCK 0002
THESE DOCUMENTS CONTAIN INFORMATION PROPRIETARY TO ADA ARCHITECTS, INC.
UNAUTHORIZED USE OF THESE DOCUMENTS IS EXPRESSLY PROHIBITED UNLESS AGREED UPON IN WRITING.

#	DATE	TYPE
1		
2		
3		
4		
5		
6		
7		
8		
9		
10		

DETAILS -
ELECTRICAL
DATE: 9/10/2020
JOB NO. 19230

E0.02
SHEET NO.