


C:\Users\HookED\OneDrive - Ramboll\Documents\166136-Crotonville-MEP_everett.hookDLZAX.rvt

1. DEMOLISH PRE-EXISTING HVAC EQUIPMENT, DUCTWORK, HANGERS, AND APPURTENANCES. PLAN IS FOR REFERENCE ONLY. DRAWING MAY NOT INCLUDE ALL EXISTING DUCTWORK TO BE REMOVED. EXISTING PENETRATION THAT ARE NOT BEING REUSED SHALL BE INFILLED. REFER TO STRUCTURAL AND ARCHITECTURAL DRAWINGS FOR DETAILS.
2. DEMOLISH DUCTWORK, HANGERS, AND APPURTENANCES, LOCATED IN LOWER LEVEL, (NOT SHOWN) ASSOCIATED WITH EXISTING RTU.



NOT TO SCALE

NOT TO SCALE

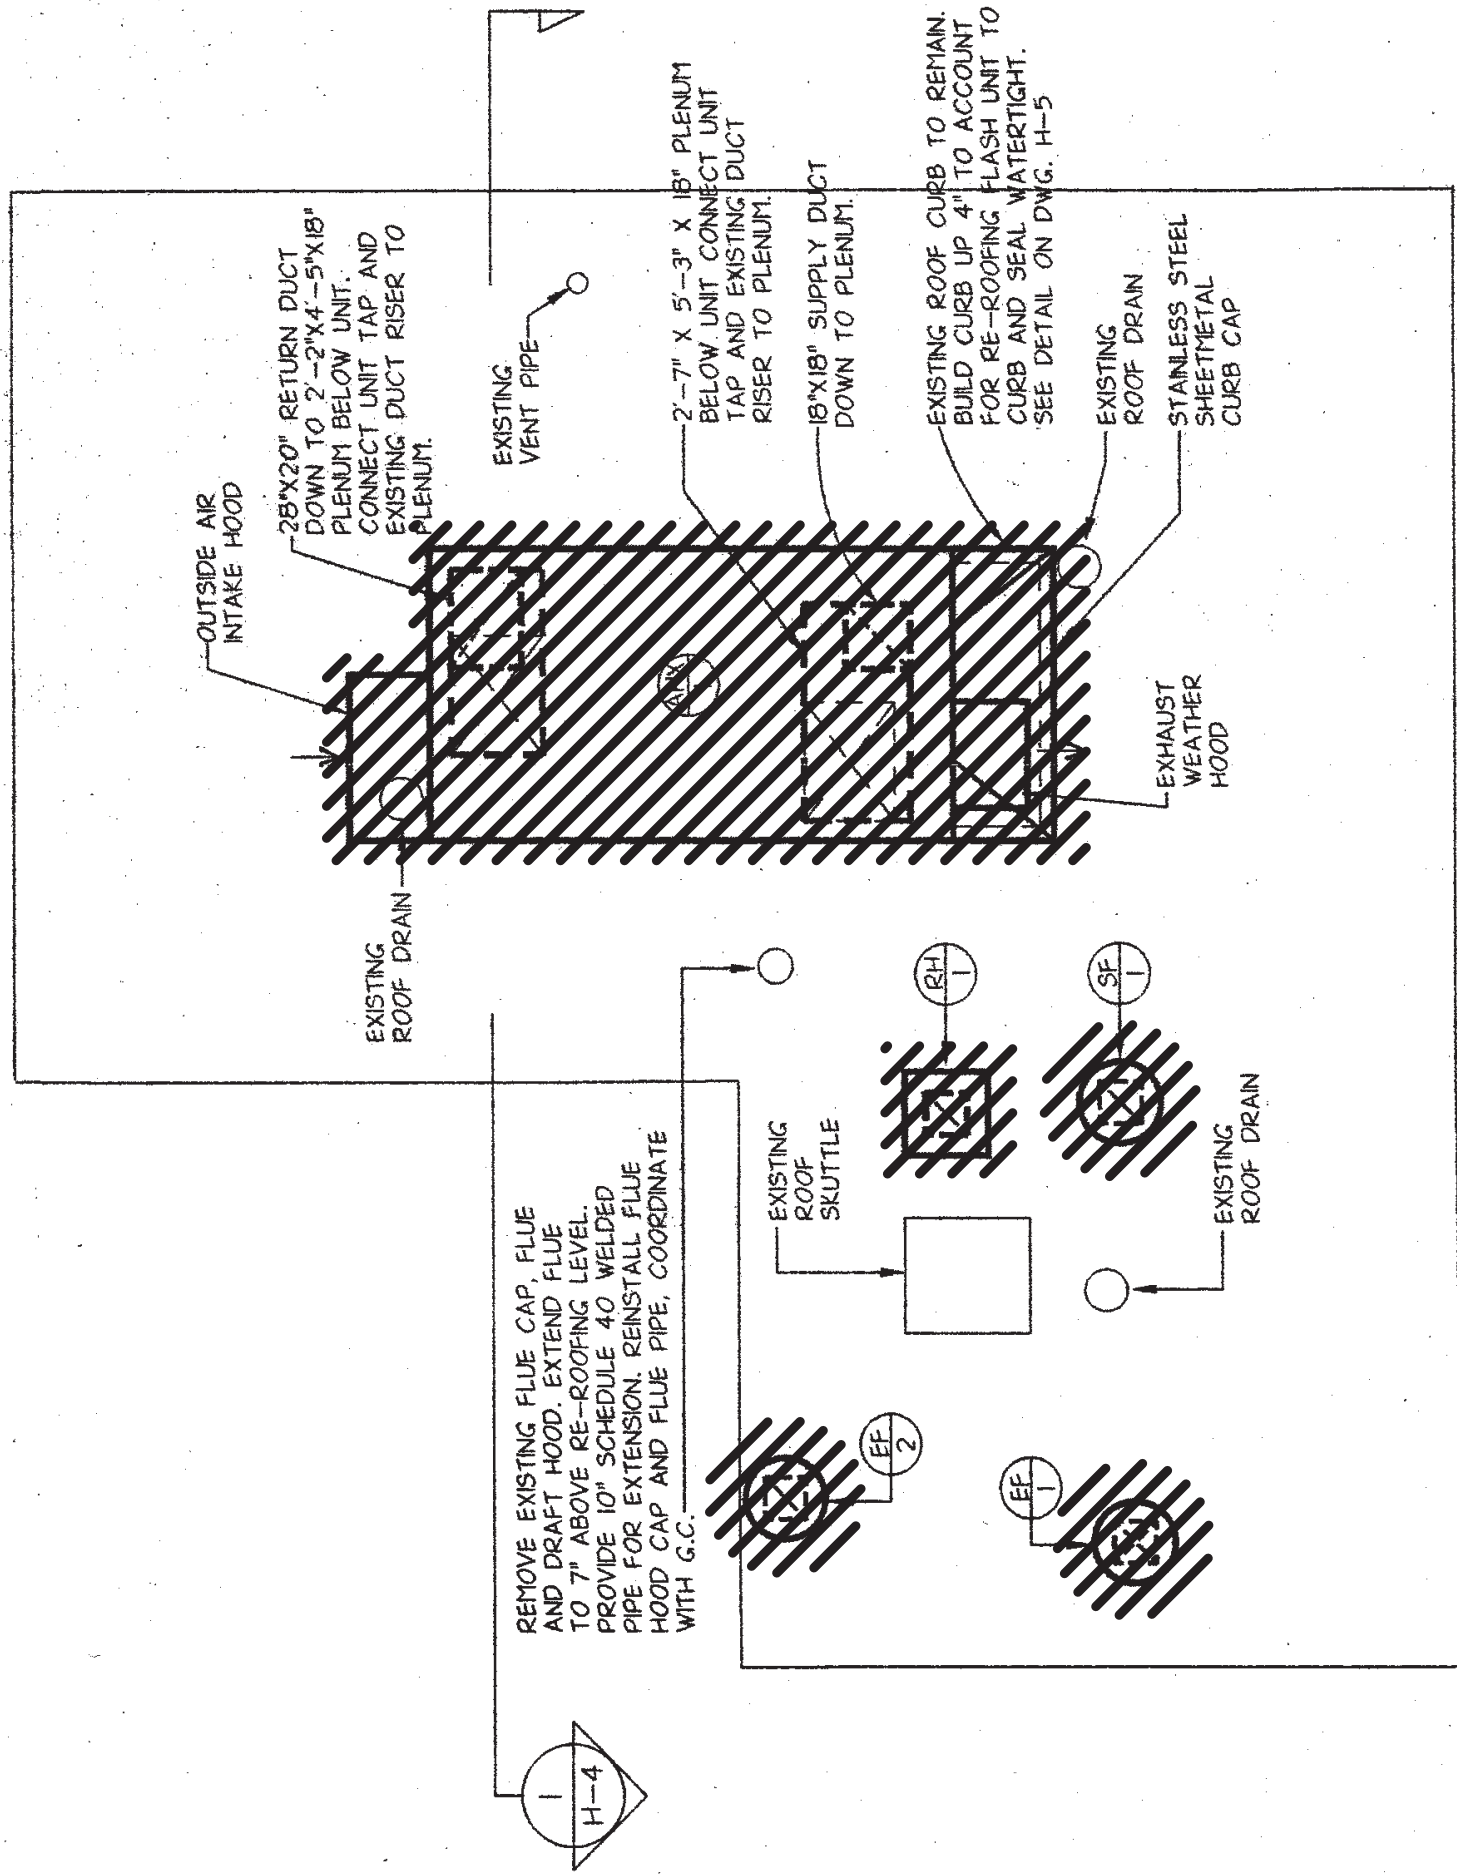

	IN ACCORDANCE WITH TITLE VIII, ARTICLE 145, SECTION 7209 (2) OF THE NEW YORK STATE EDUCATION LAW, IT IS A VIOLATION OF LAW FOR ANY PERSON TO SIGN OR SUBMIT THE DIRECTION OF A LICENSED ENGINEER TO ALTER THIS DOCUMENT.			
	IN CHARGE OF T. ERWIN			
	CHECKED BY A. POPOV			
	MADE BY E. HOOK			
	Nov 1 2021 4:24 PM			
REVISION NUMBER	DATE	MADE BY	APPD BY	REVISION
RECORD DRAWING CERTIFICATION				
☐ AS BUILT - CHANGES AS NOTED ☐ AS BUILT - NO CHANGES				
NAME _____ SIGNATURE _____ TITLE _____		CONTRACTOR _____		
NAME _____ SIGNATURE _____ TITLE _____		PROJECT COORDINATOR _____		
WESTCHESTER COUNTY, NEW YORK DEPARTMENT OF PUBLIC WORKS AND TRANSPORTATION DIVISION OF ENGINEERING		CONTRACT NUMBER 17-534 SHEET NO. 51A OF 60 SCALE: NTS DATE: 11/02/2021		
CROTONVILLE PUMPING STATION REHABILITATION		DPW FILE NO. 208-03-H-75A-0 REV. NO. 0		
OSSINING, NEW YORK DEMOLITION				