


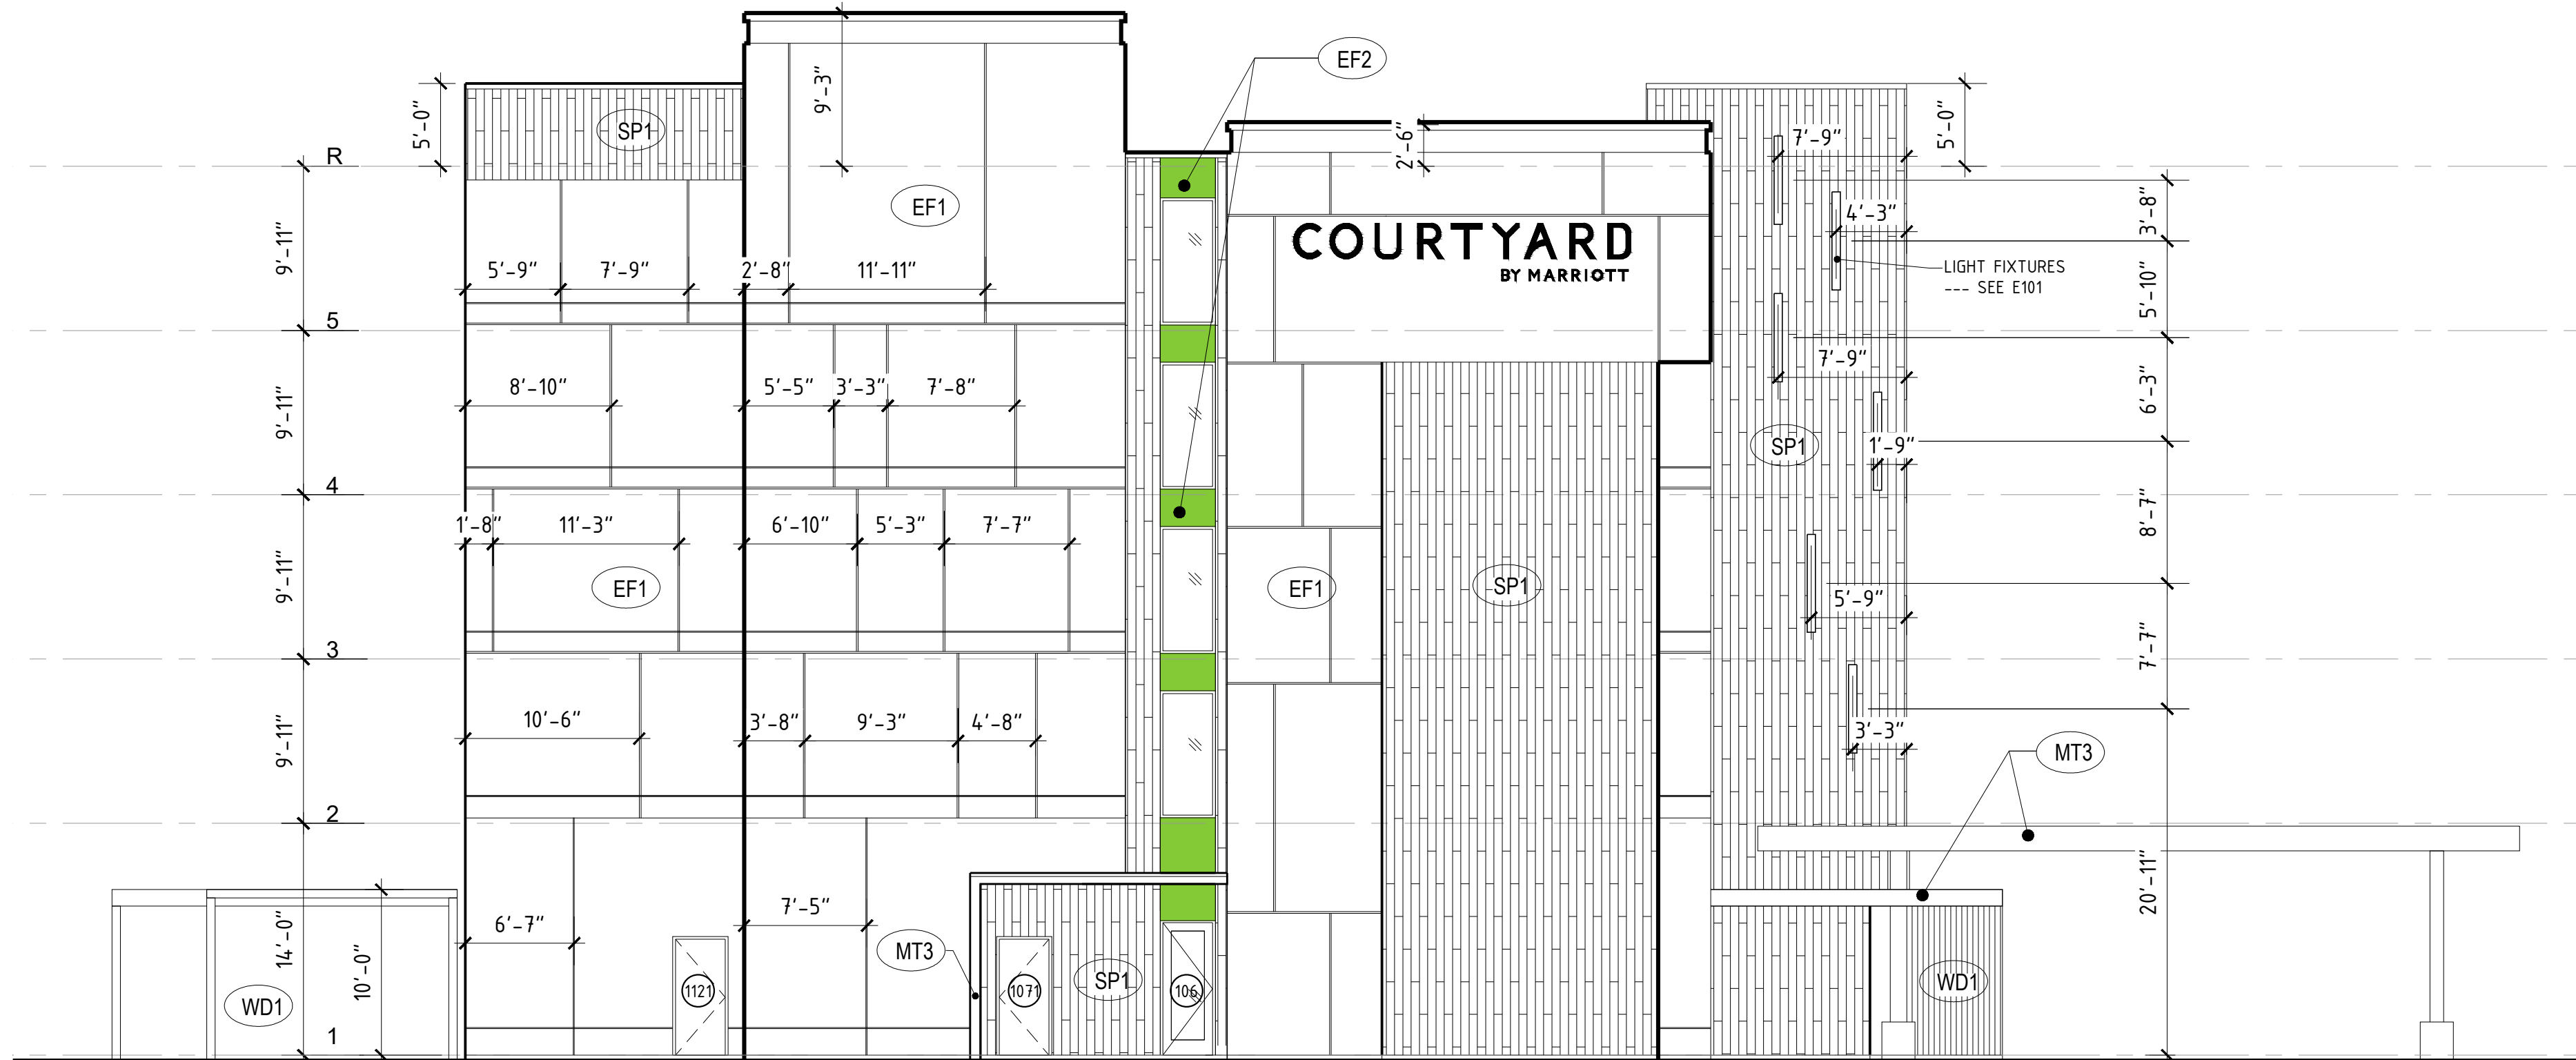

12 EAST ELEVATION
A201 1/8" = 1'-0"

62 EXTERIOR FINISH LEGEND
A201



14 SOUTH ELEVATION
A201 1/8" = 1'-0"