
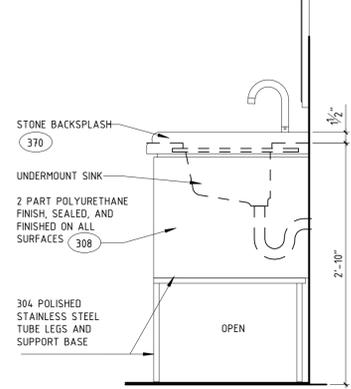






REFERENCE NOTES

- ### SEE MARRIOTT EQUIPMENT LIST
- ### FINISH TAG; SEE MARRIOTT INTERIOR FINISH INDEX

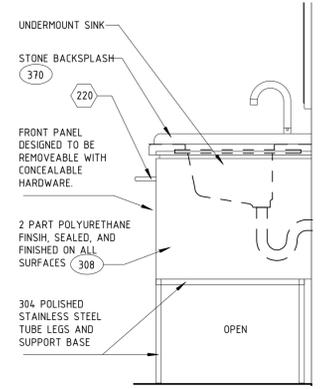

21 STANDARD VANITY ELEVATION
A505 SCALE: 1" = 1'-0"

31 VANITY ELEVATION- MOBILITY IMPAIRED ROOMS
A505 SCALE: 1" = 1'-0"

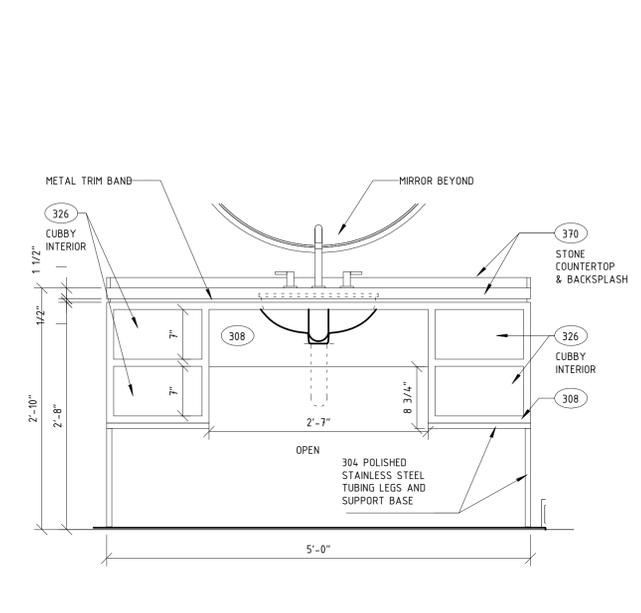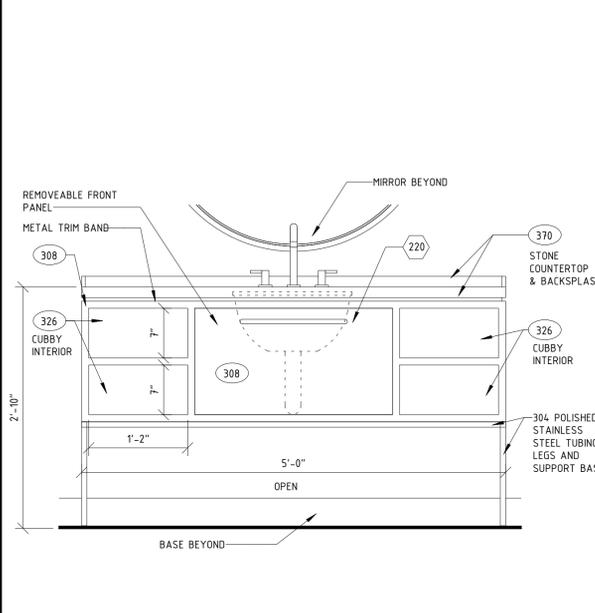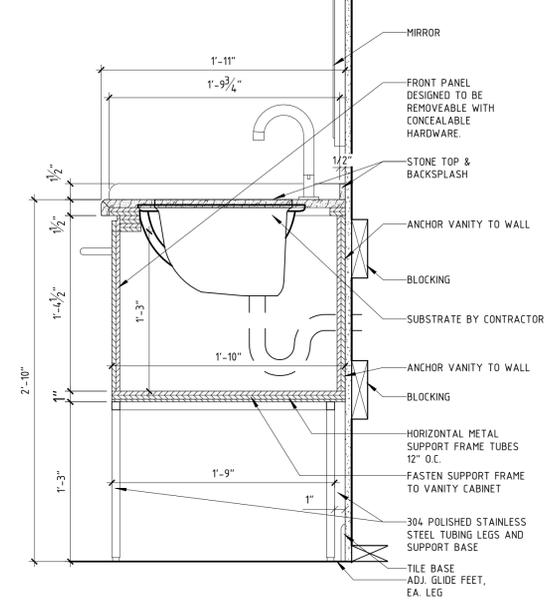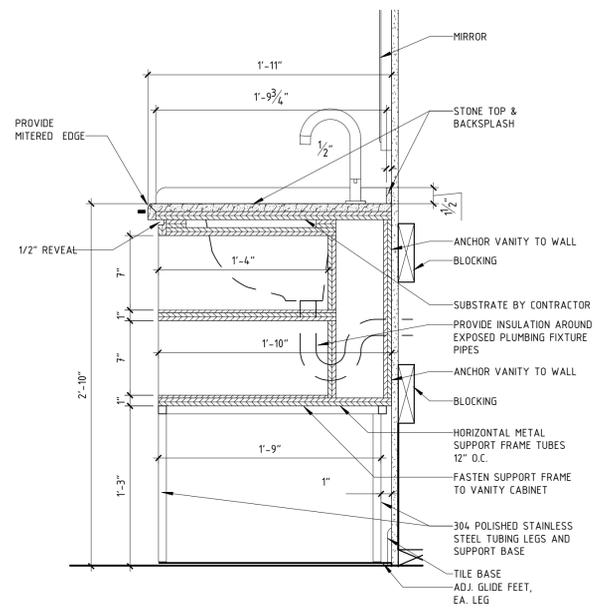


12 VANITY SECTION- MOBILITY IMPAIRED ROOMS
A505 SCALE: 1 1/2" = 1'-0"


22 STANDARD VANITY SECTION
A505 SCALE: 1 1/2" = 1'-0"

32 STANDARD VANITY ELEVATION
A505 SCALE: 1" = 1'-0"


42 VANITY ELEVATION- MOBILITY IMPAIRED ROOMS
A505 SCALE: 1" = 1'-0"

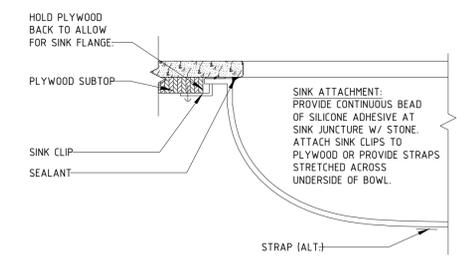

23 SINK ATTACHMENT
A505 SCALE: 3" = 1'-0"

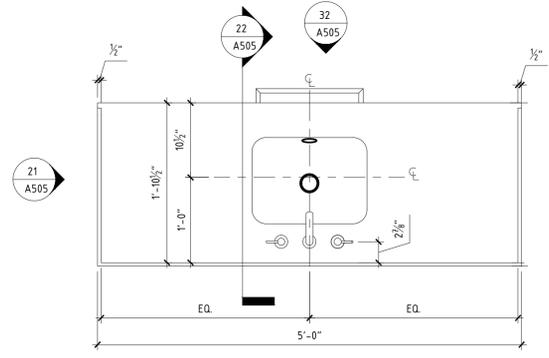

33 STANDARD VANITY PLAN
A505 SCALE: 1" = 1'-0"

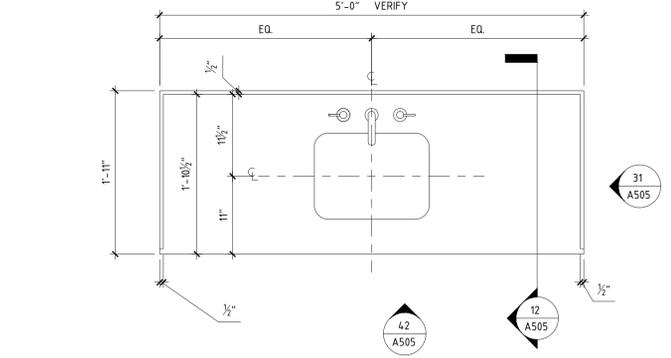

43 VANITY PLAN- MOBILITY IMPAIRED ROOMS
A505 SCALE: 1" = 1'-0"

A NEW 108-ROOM COURTYARD BY MARRIOTT HOTEL & SUITES
Turner Road
Woodbury, New York
location #12121

for
RAINBOW ENTERPRISES
4758 Highway 28
Cooperstown, NY

REVISION DATES

UNAUTHORIZED ALTERATIONS OR ADDITIONS TO THIS DRAWING ARE A VIOLATION OF STATE EDUCATION LAW ARTICLES 145 AND 147.

THIS DRAWING IS AN INSTRUMENT OF SERVICE FOR RAINBOW ENTERPRISES, AND MAY NOT BE REPRODUCED WITHOUT THE EXPRESS CONSENT OF THE OWNER AND THE ARCHITECT.

DRAWING TITLE
GUEST BATHROOM DETAILS

DATE
MARCH 1, 2021

PROJECT NUMBER
17971

SHEET NUMBER
A505