
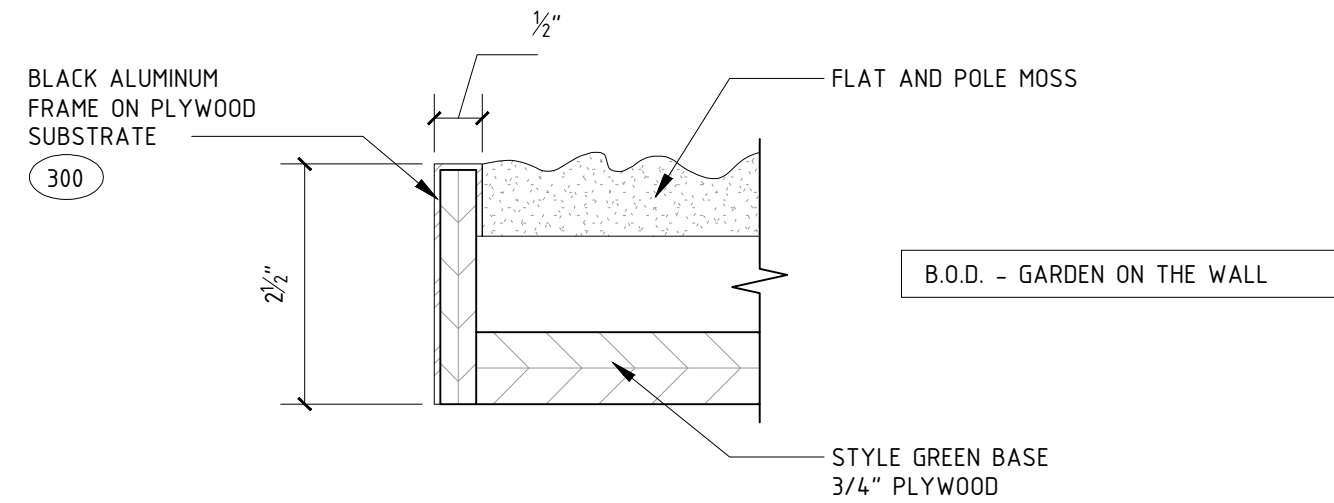





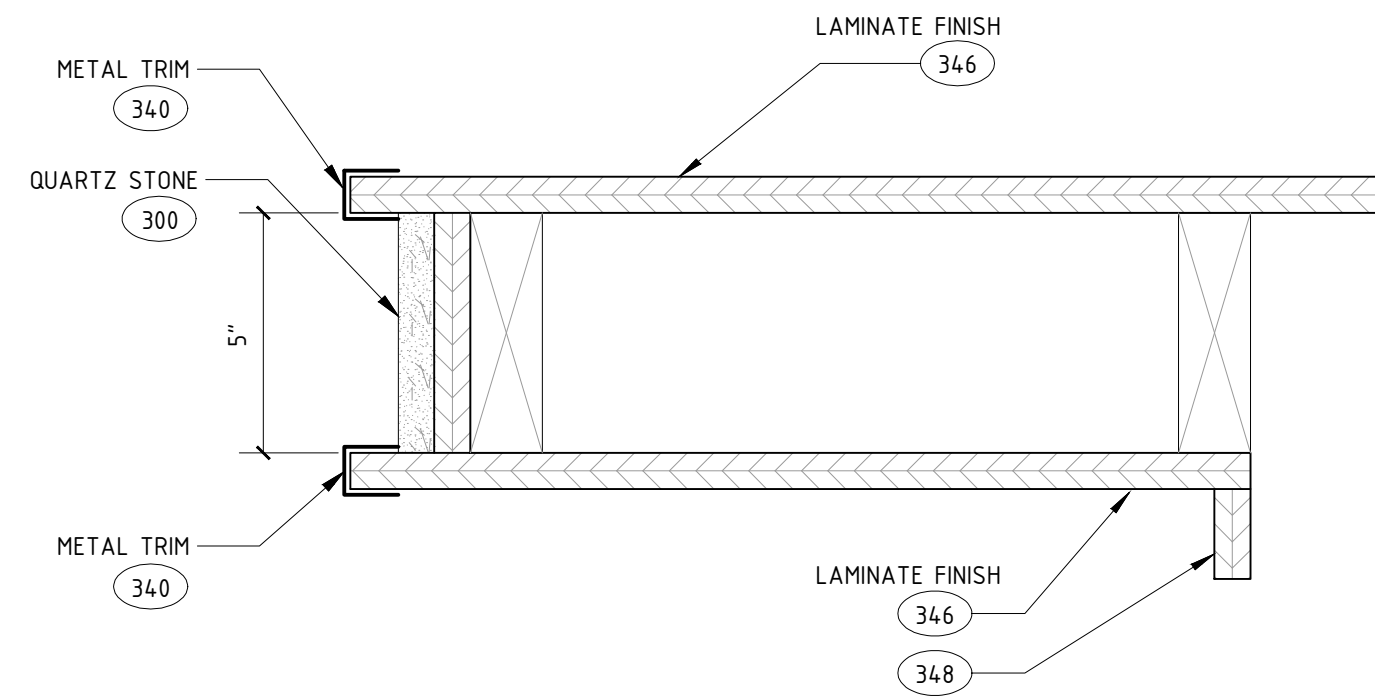


MARK	QUANTITY	DESCRIPTION	COMMENTS
119	1	GARBAGE CANS	
611	1	DRY MILLWORK CASE	ARCHITECTURAL MILLWORK - SEE ARCHITECTURAL MARKET PLAN/DETAILS
616	1	UNDERCOUNTER FREEZER - MINUS FORTY	MODEL# S07-CSGF-01 BLACK FINISH (EXTERIOR) STAINLESS STEEL (INTERIOR)
617	1	AIR CURTAIN REFRIGERATOR - TRUE	MODEL# TAC-48-LD BLACK FINISH (EXTERIOR) STAINLESS STEEL (INTERIOR)
639	1	MICROWAVE OVEN - AMANA	MODEL# RCS10TS
645	1	COFFEE MACHINE - STARBUCKS SERENADE	

11 DETAIL PLAN - CRATE MILLWORK
SCALE: 3" = 1'-0"

21 DETAIL - GREEN WALL
SCALE: 6" = 1'-0"

41 EQUIPT. SCHEDULE (EQUIPT. BY OTHERS)
SCALE: NTS

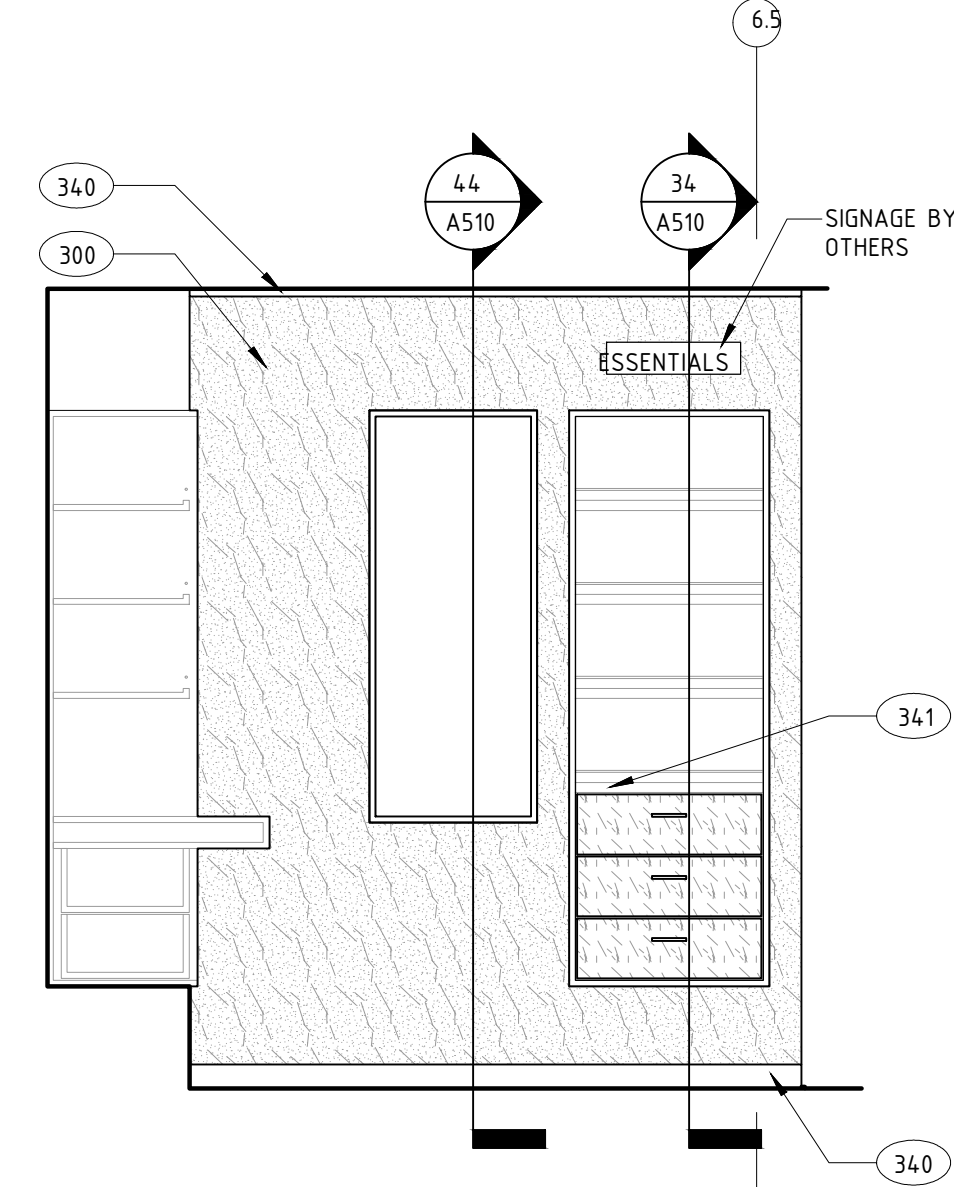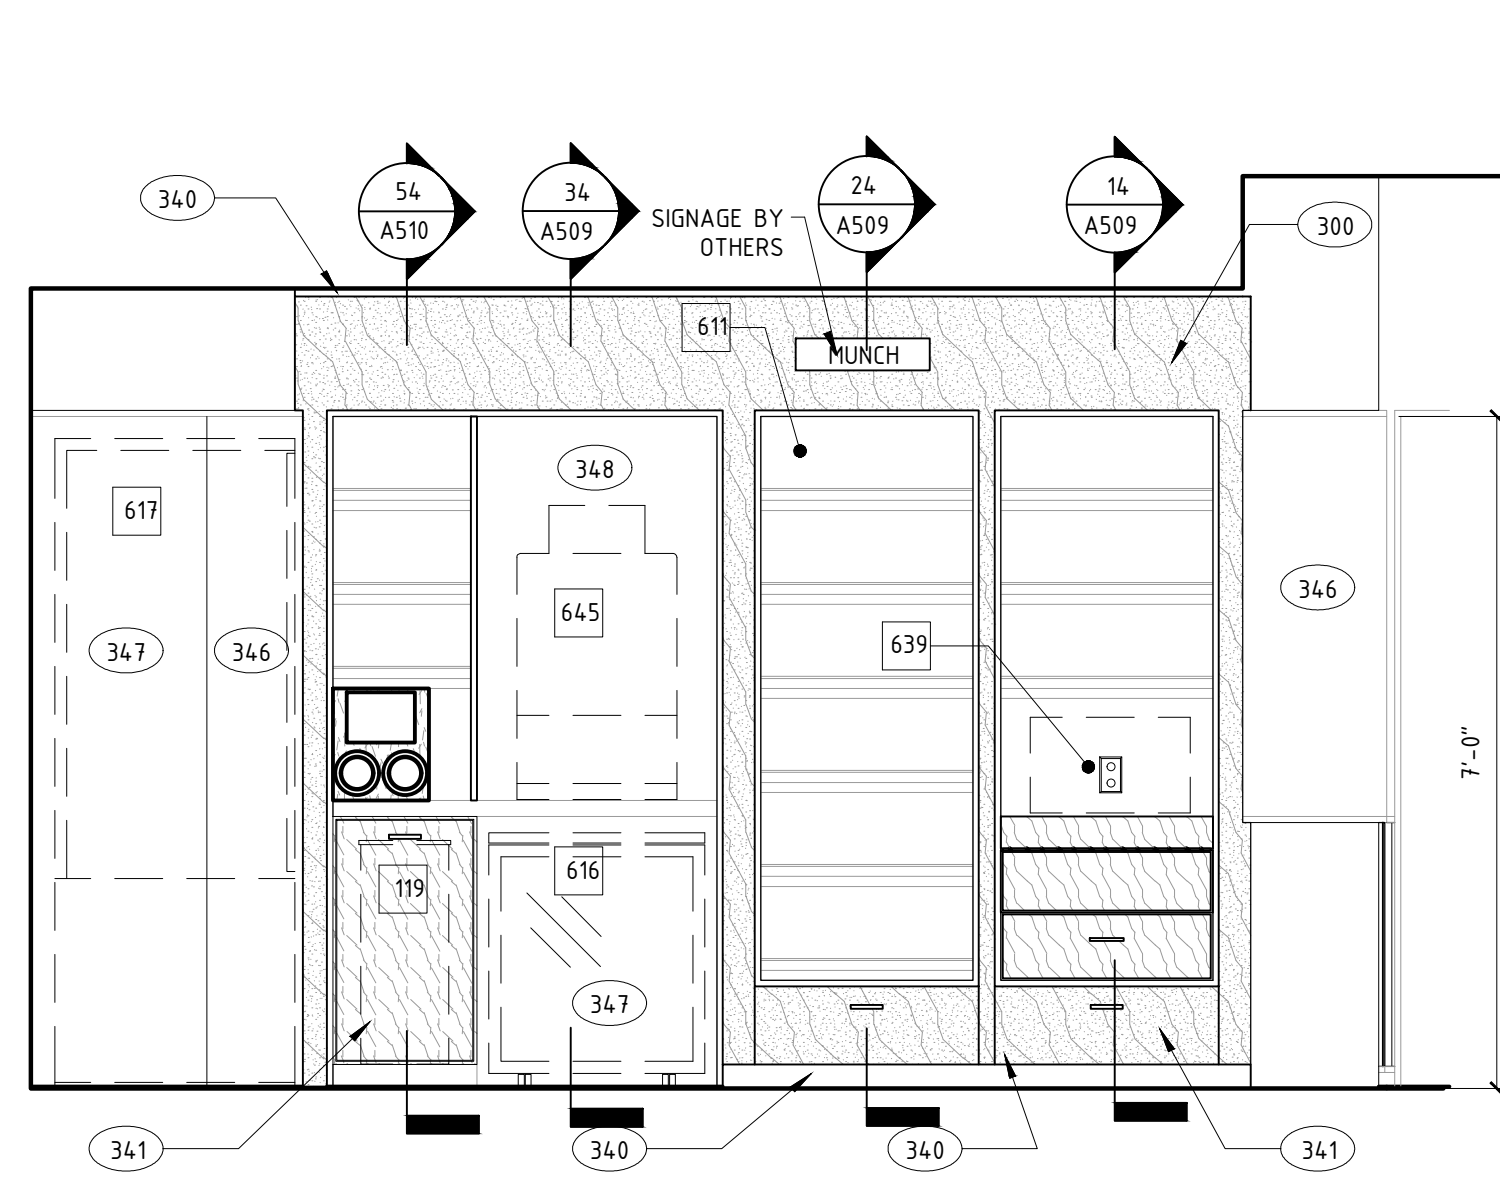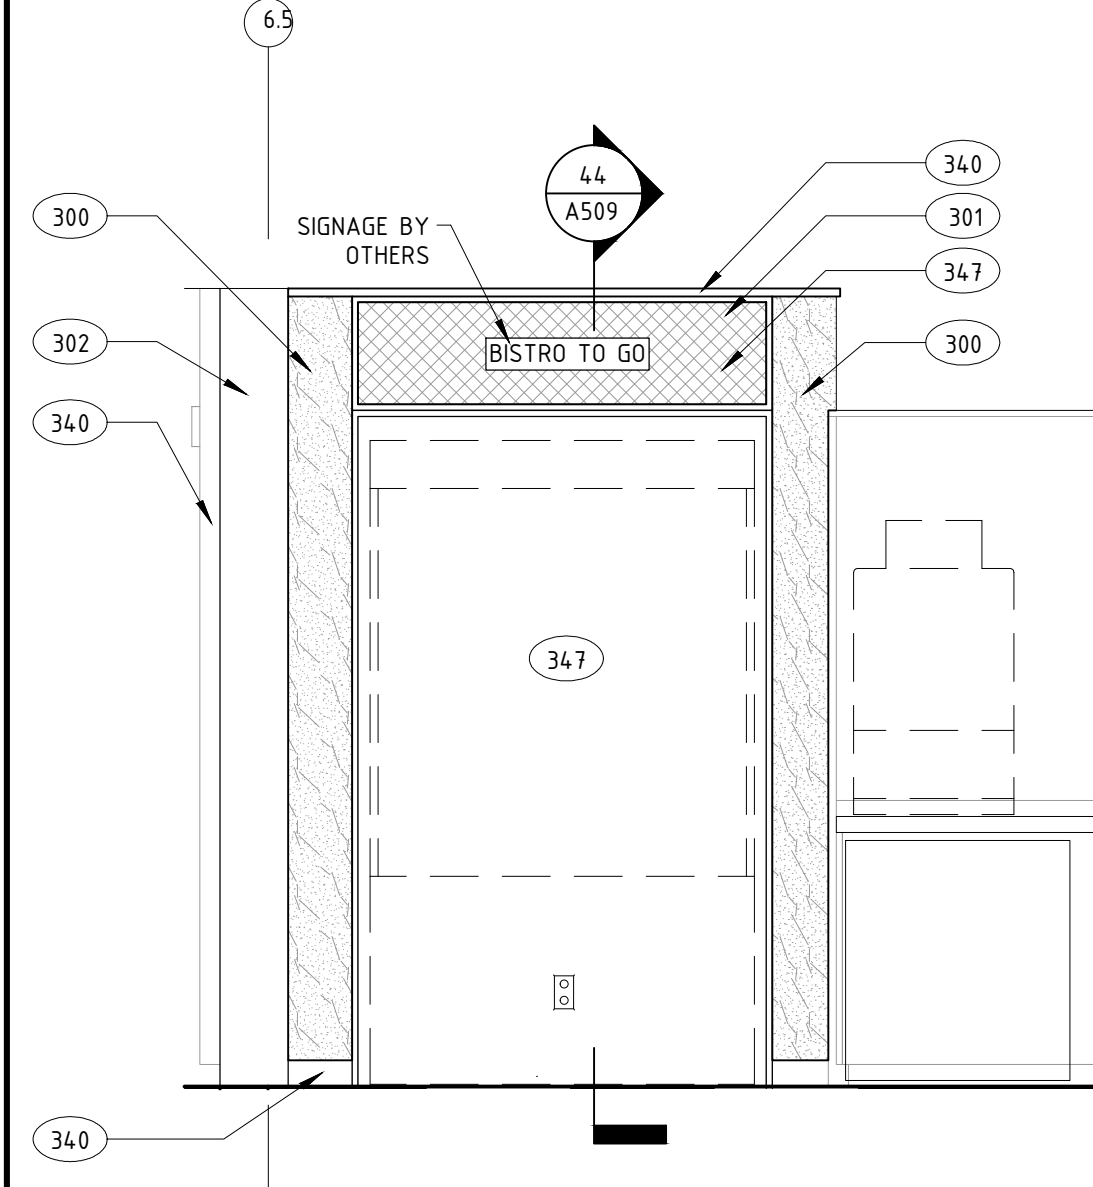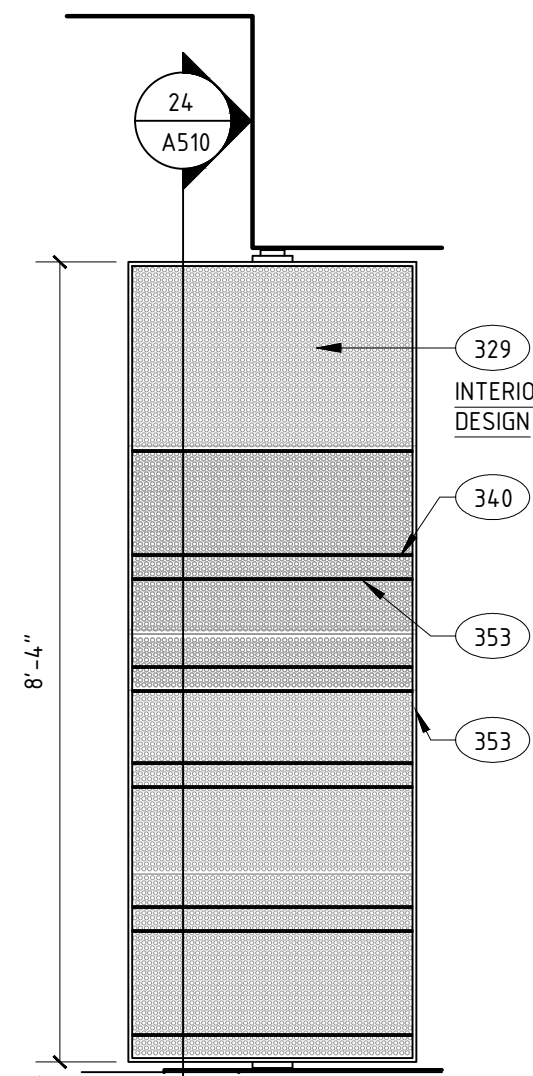


22 THE CRATE ELEVATION
SCALE: 1/2" = 1'-0"


32 THE CRATE ELEVATION
SCALE: 1/2" = 1'-0"

42 THE CRATE ELEVATION
SCALE: 1/2" = 1'-0"


52 THE CRATE ELEVATION
SCALE: 1/2" = 1'-0"

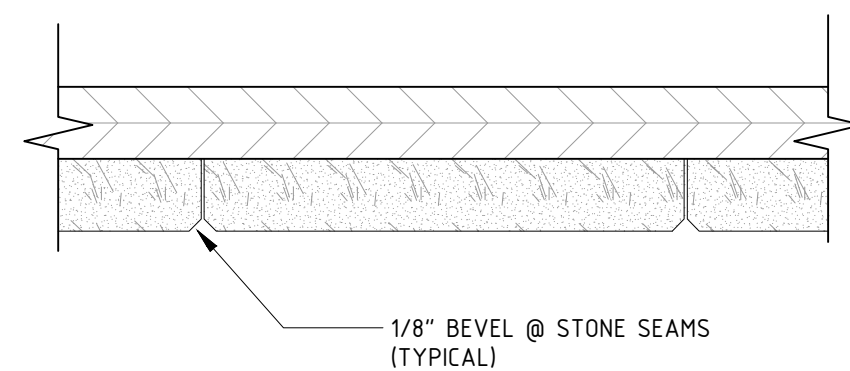


13 DETAIL - STONE SEAMS
SCALE: 6" = 1'-0"

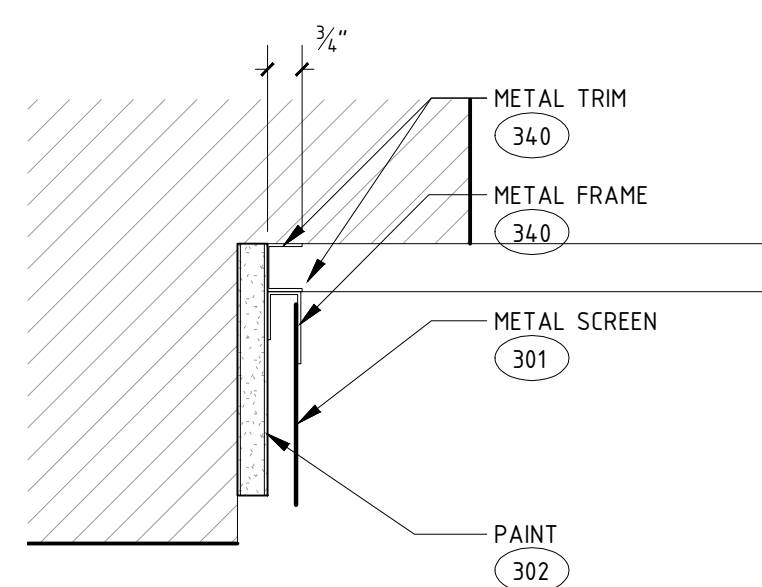

14 SECTION @ EQUIPMENT ALCOVE
SCALE: 3" = 1'-0"

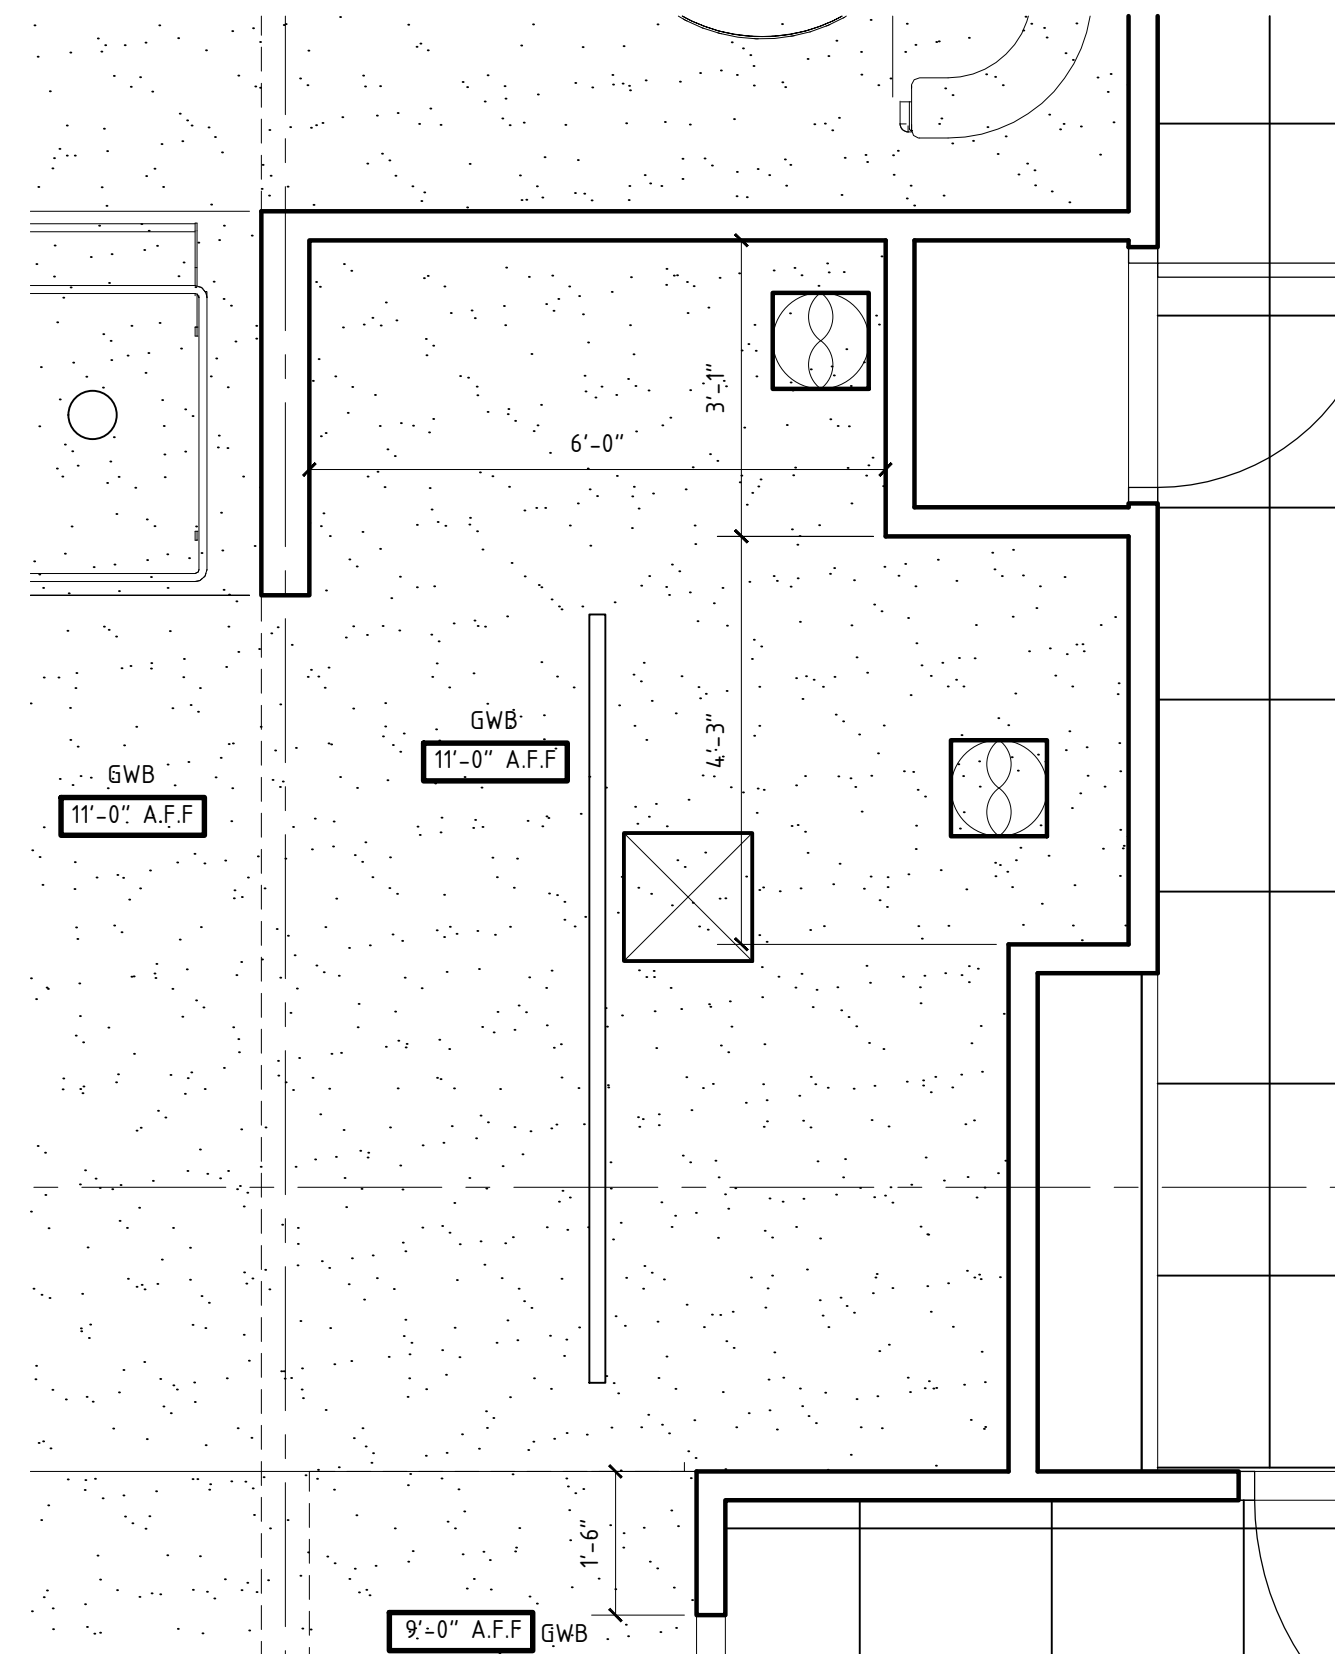

34 THE CRATE CEILING PLAN
SCALE: 1/2" = 1'-0"

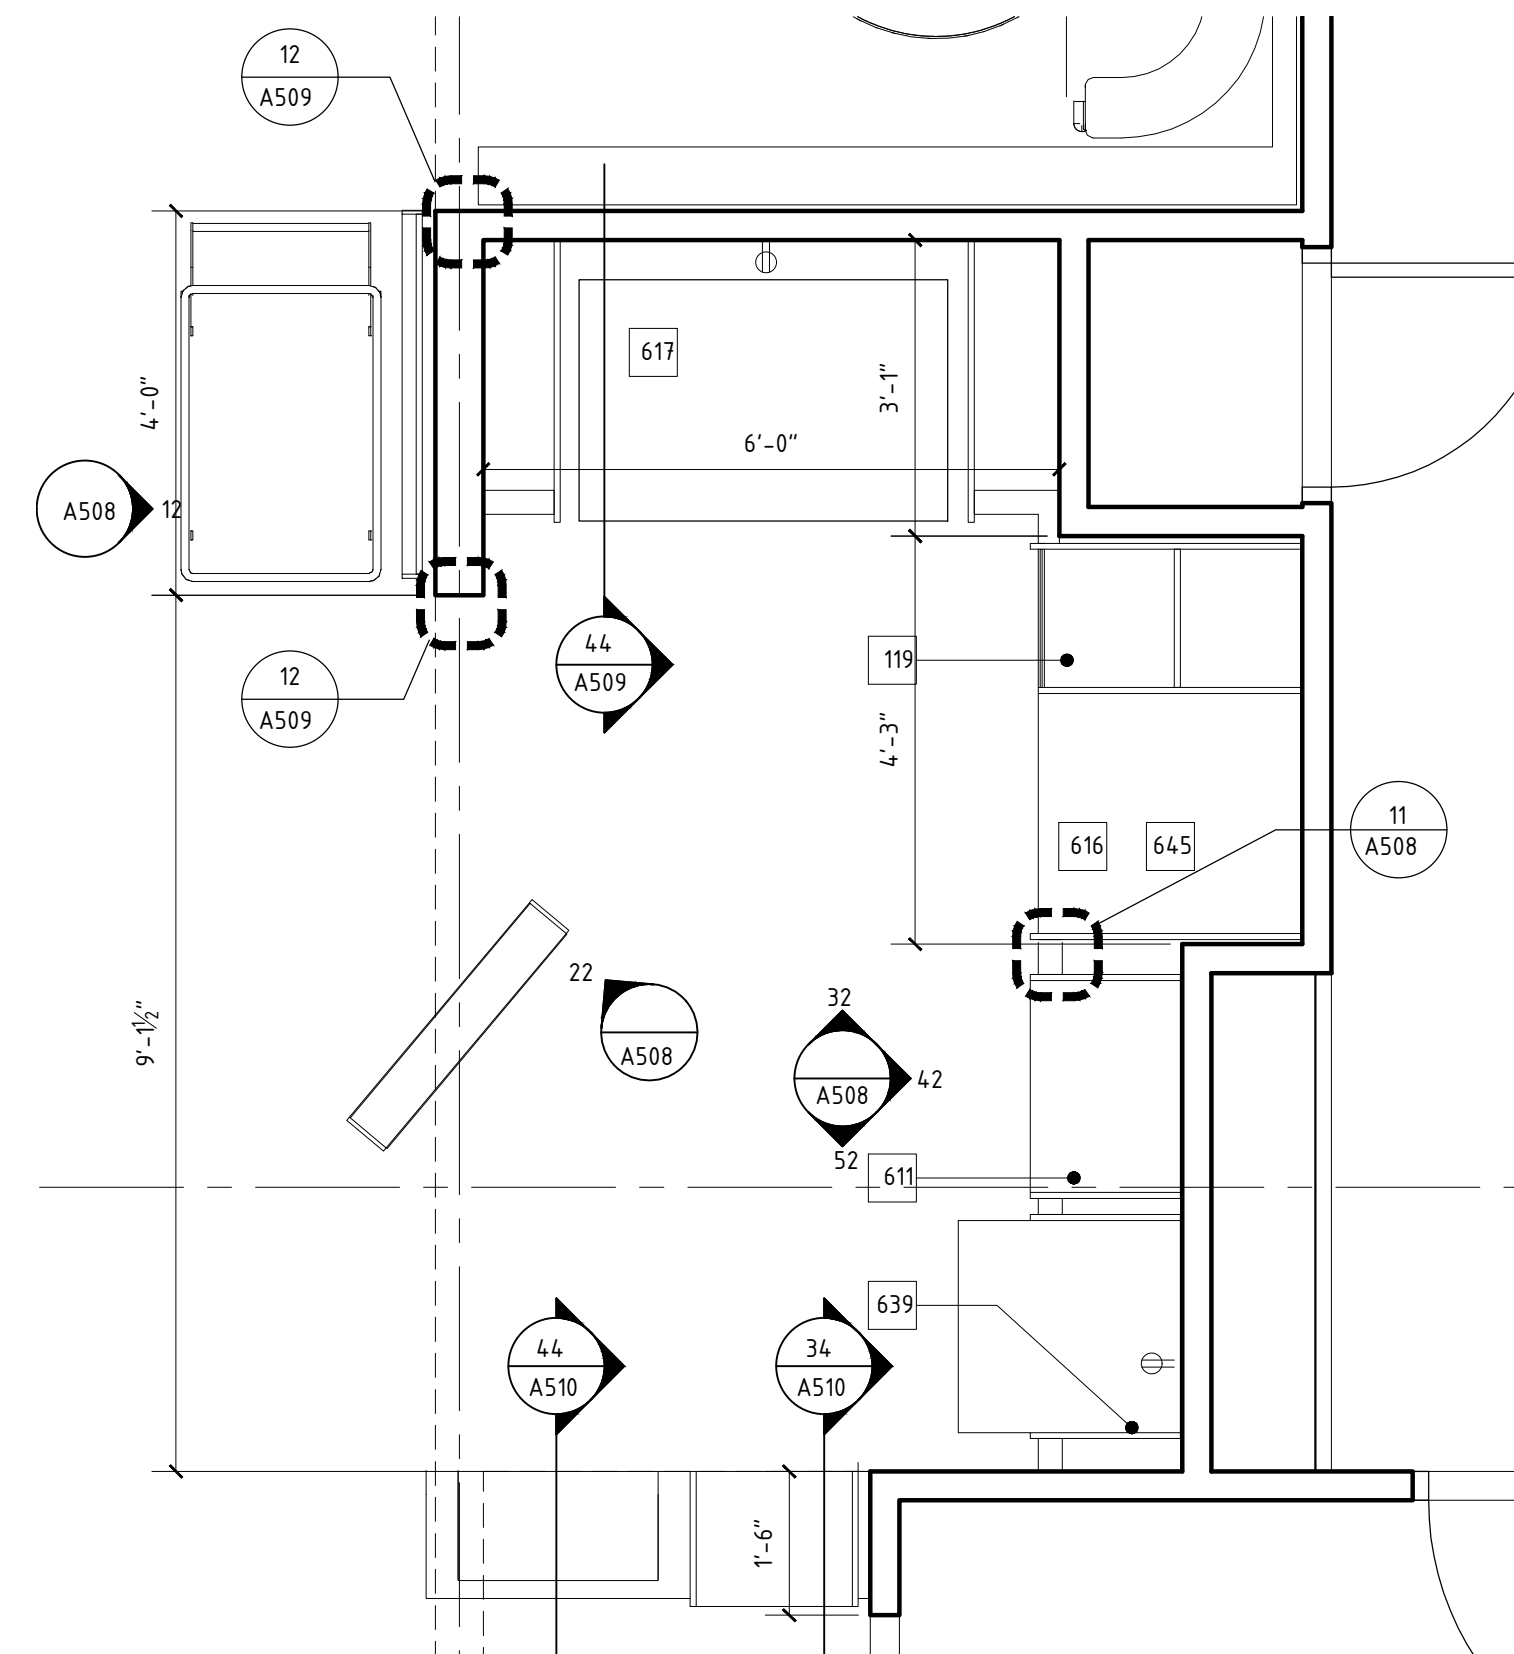

44 THE CRATE PLAN
SCALE: 1/2" = 1'-0"

**A NEW 108-ROOM
COURTYARD BY
MARRIOTT
HOTEL & SUITES**

**Turner Road
Woodbury, New York
location #12121**

for
**RAINBOW
ENTERPRISES**

**4758 Highway 28
Cooperstown, NY**

REVISION DATES

UNAUTHORIZED ALTERATIONS OR
ADDITIONS TO THIS DRAWING ARE
A VIOLATION OF STATE
EDUCATION LAW ARTICLES 145
AND 147.

THIS DRAWING IS AN INSTRUMENT
OF SERVICE FOR RAINBOW
ENTERPRISES, AND MAY NOT BE
REPRODUCED WITHOUT THE
EXPRESS CONSENT OF THE
OWNER AND THE ARCHITECT

DRAWING TITLE

**CRATE ENLARGED PLAN &
DETAILS**

DATE
MARCH 1, 2021

PROJECT NUMBER
17971

SHEET NUMBER
A508