




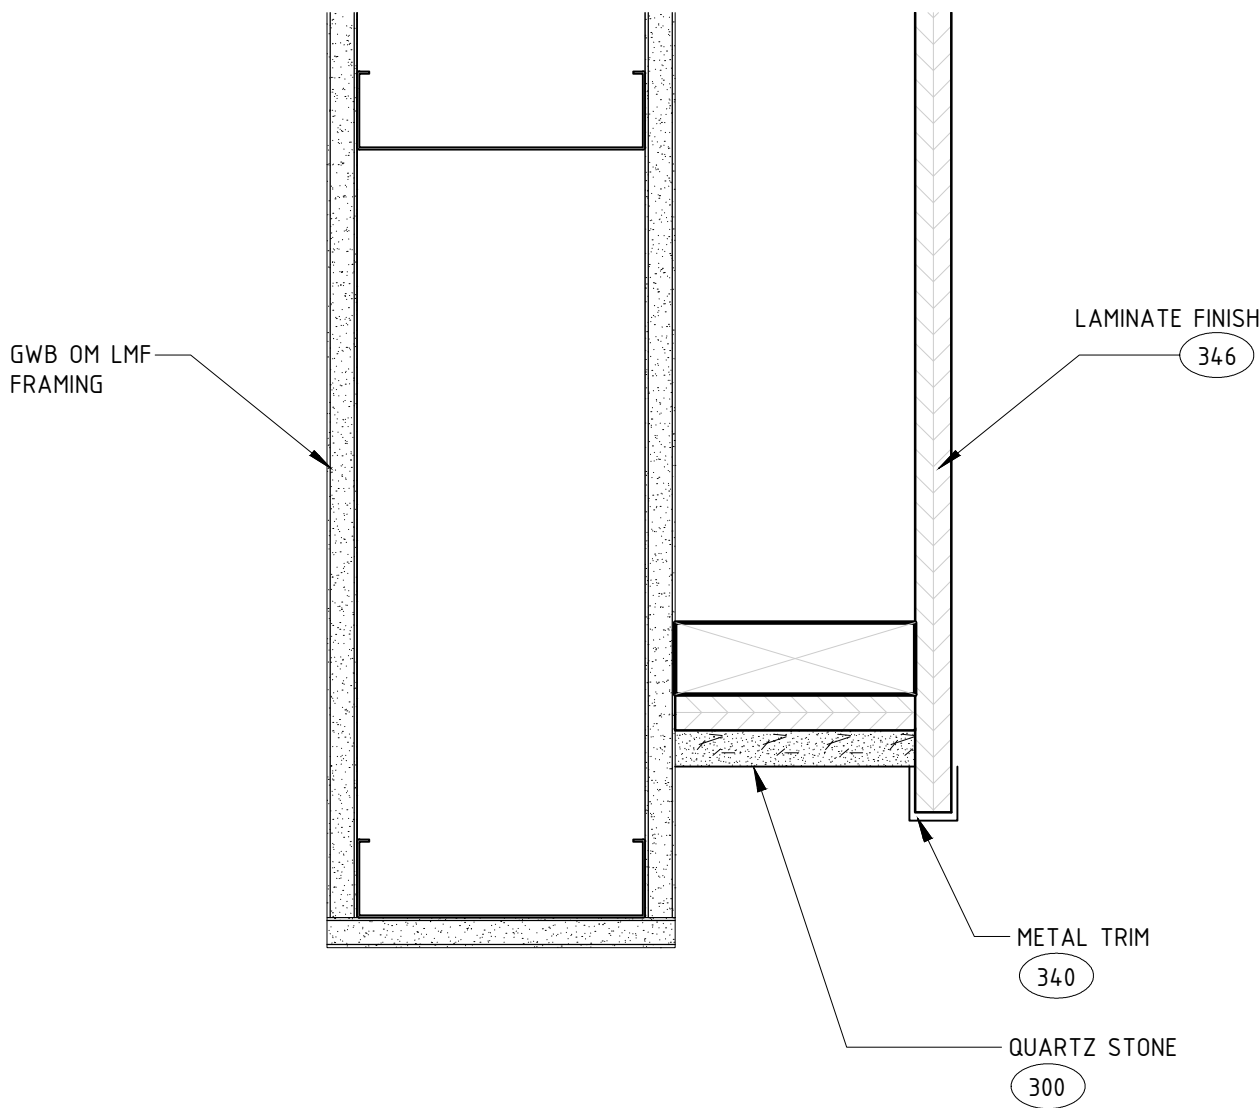


**51 PLAN DETAIL @ CRATE**  
A509 SCALE: 3" = 1'-0"

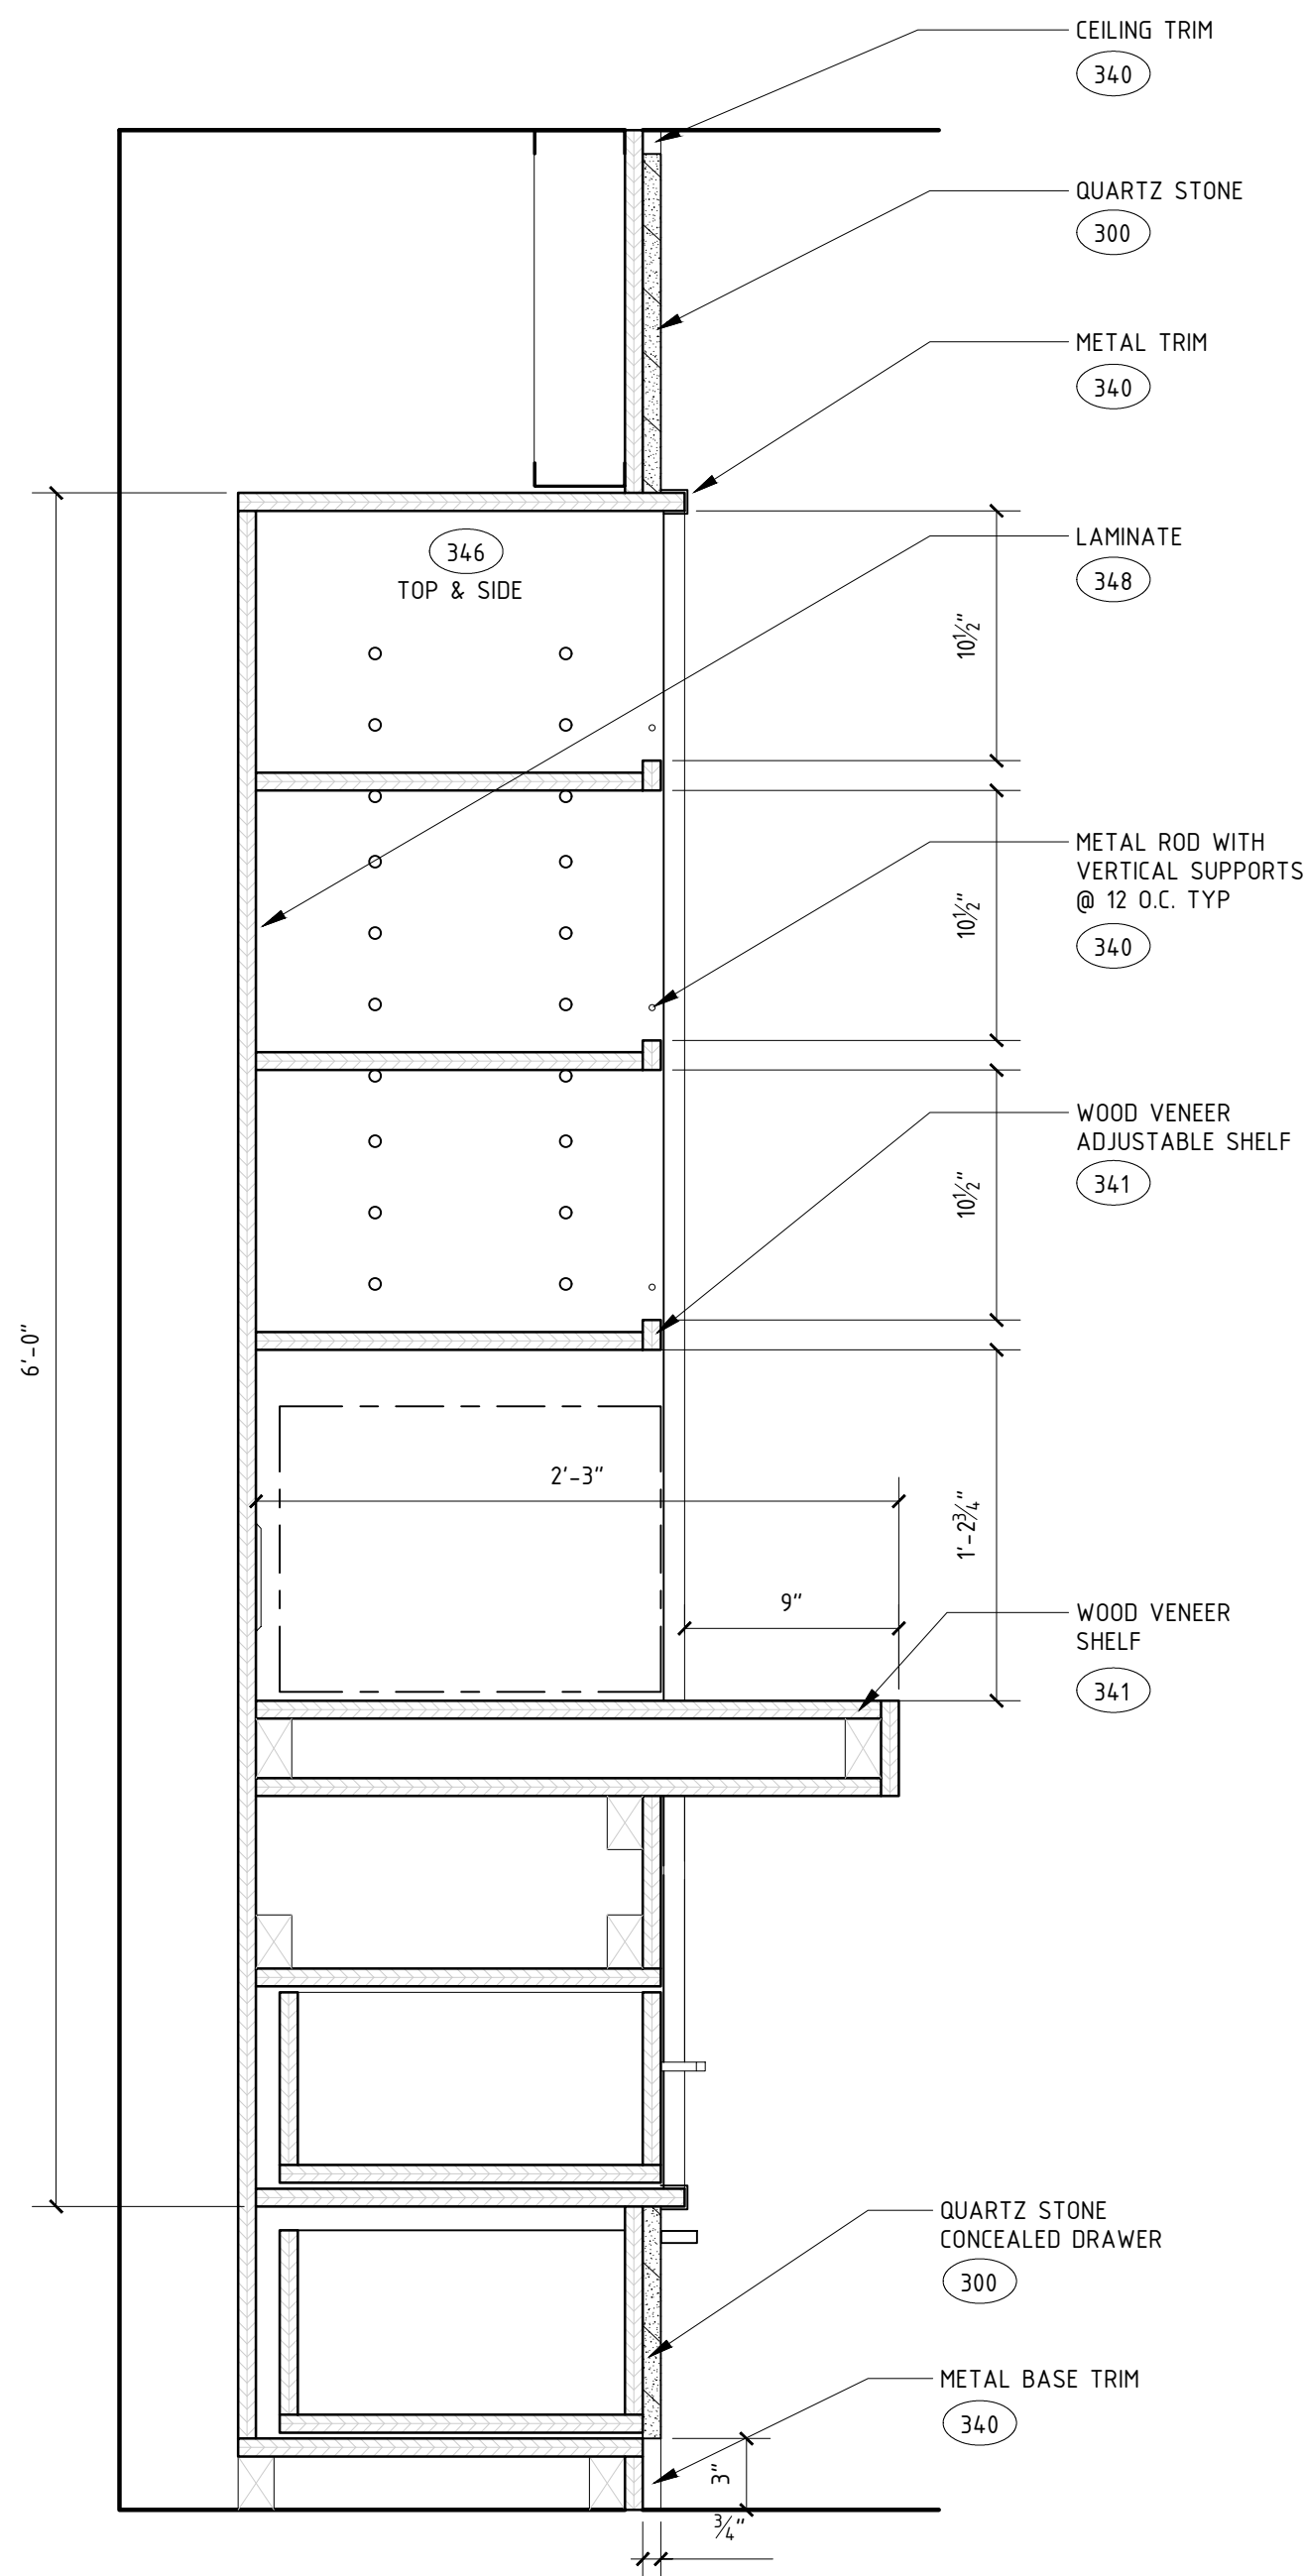


**14 SECTION**  
A509 SCALE: 1 1/2" = 1'-0"

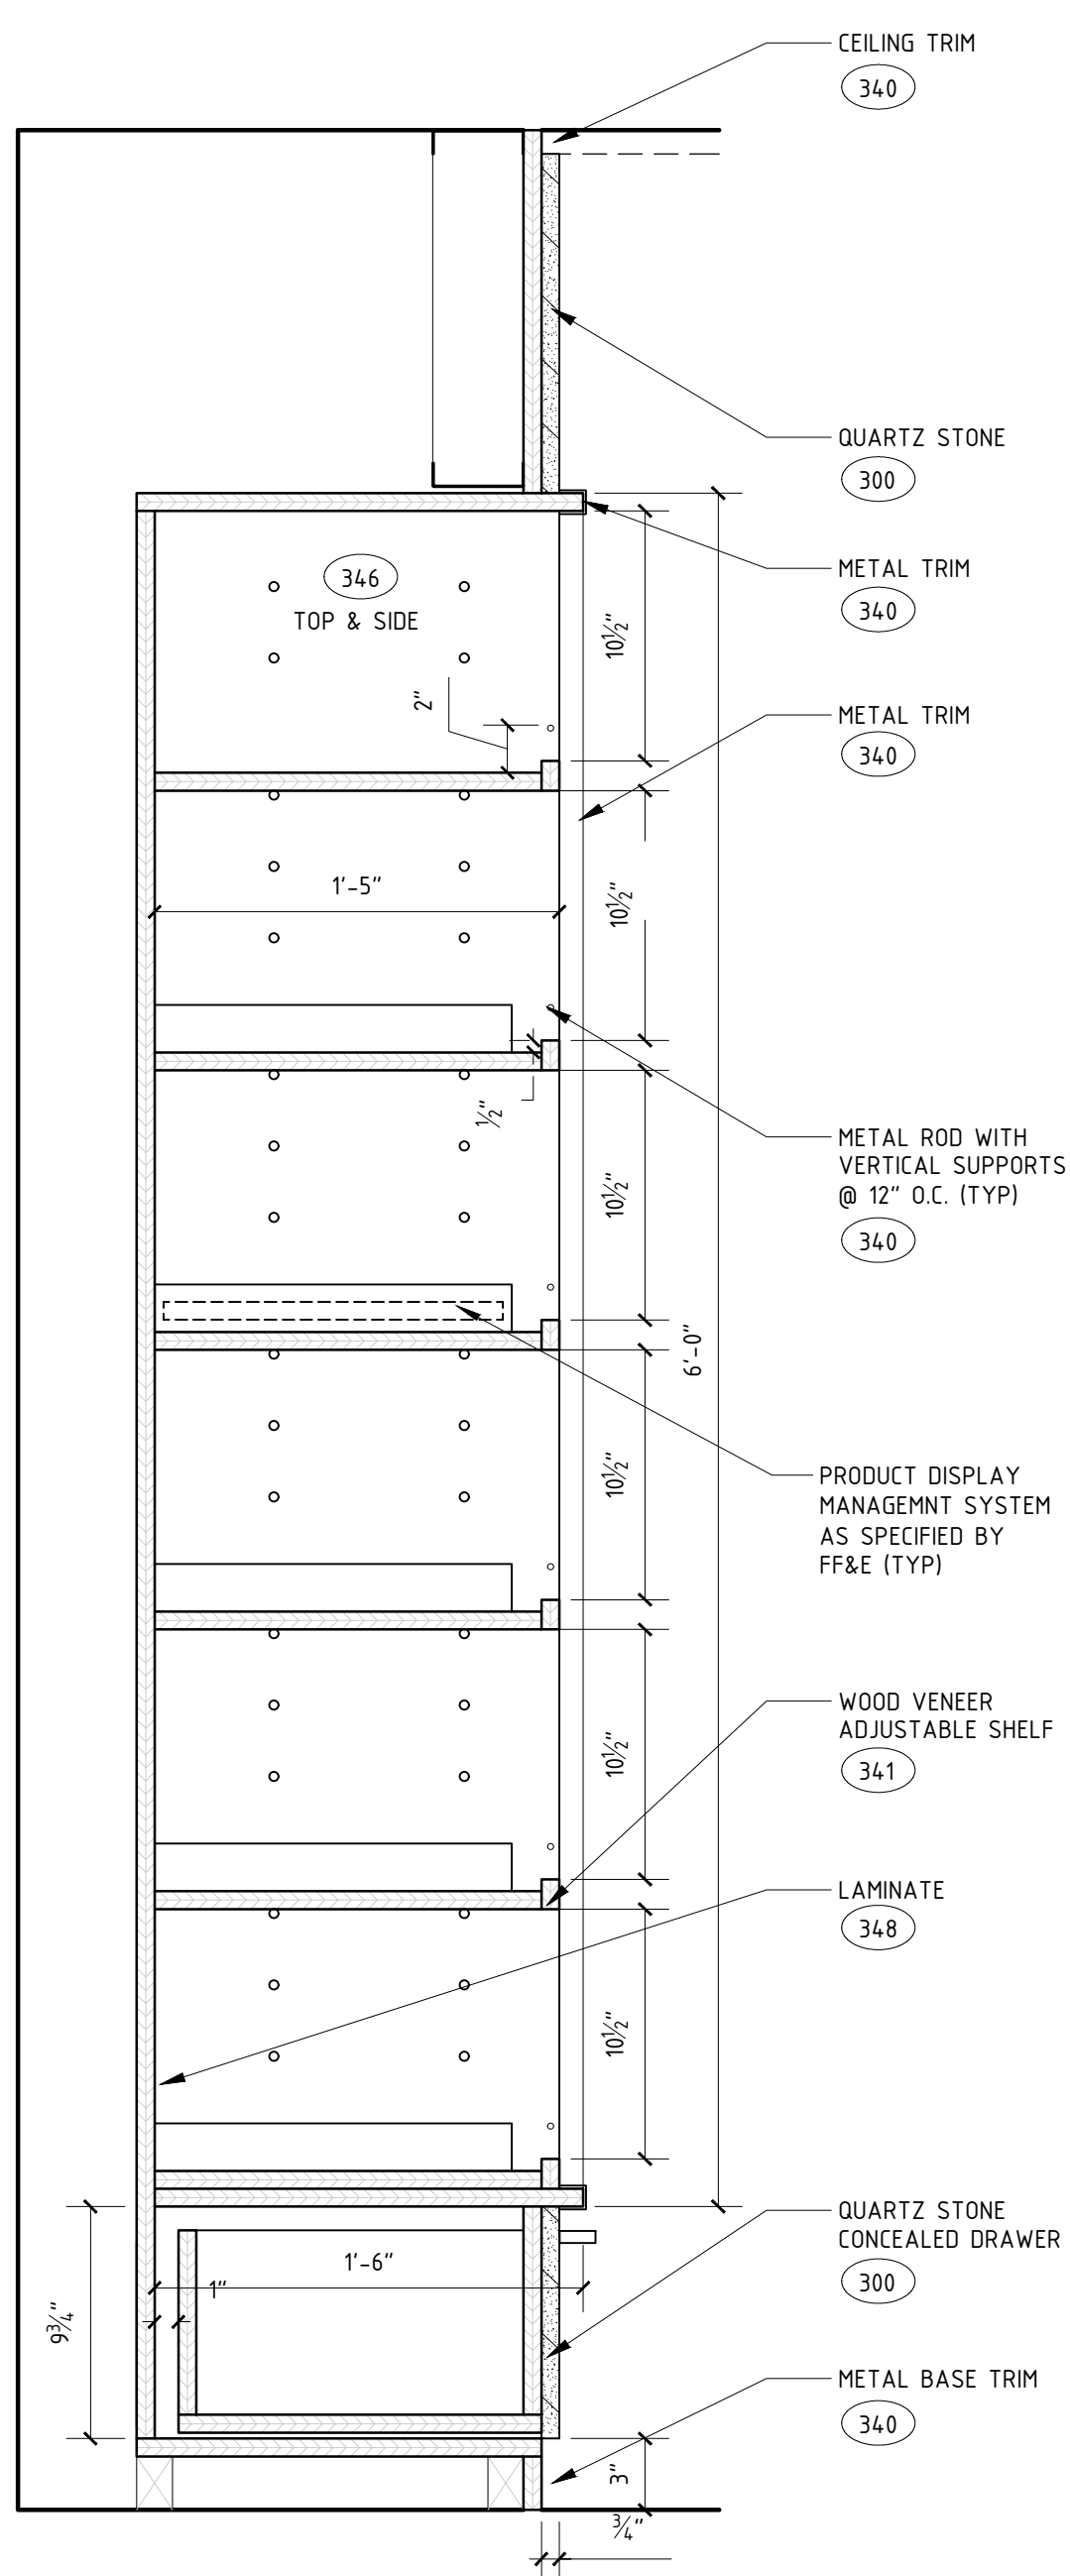

**24 SECTION**  
A509 SCALE: 1 1/2" = 1'-0"

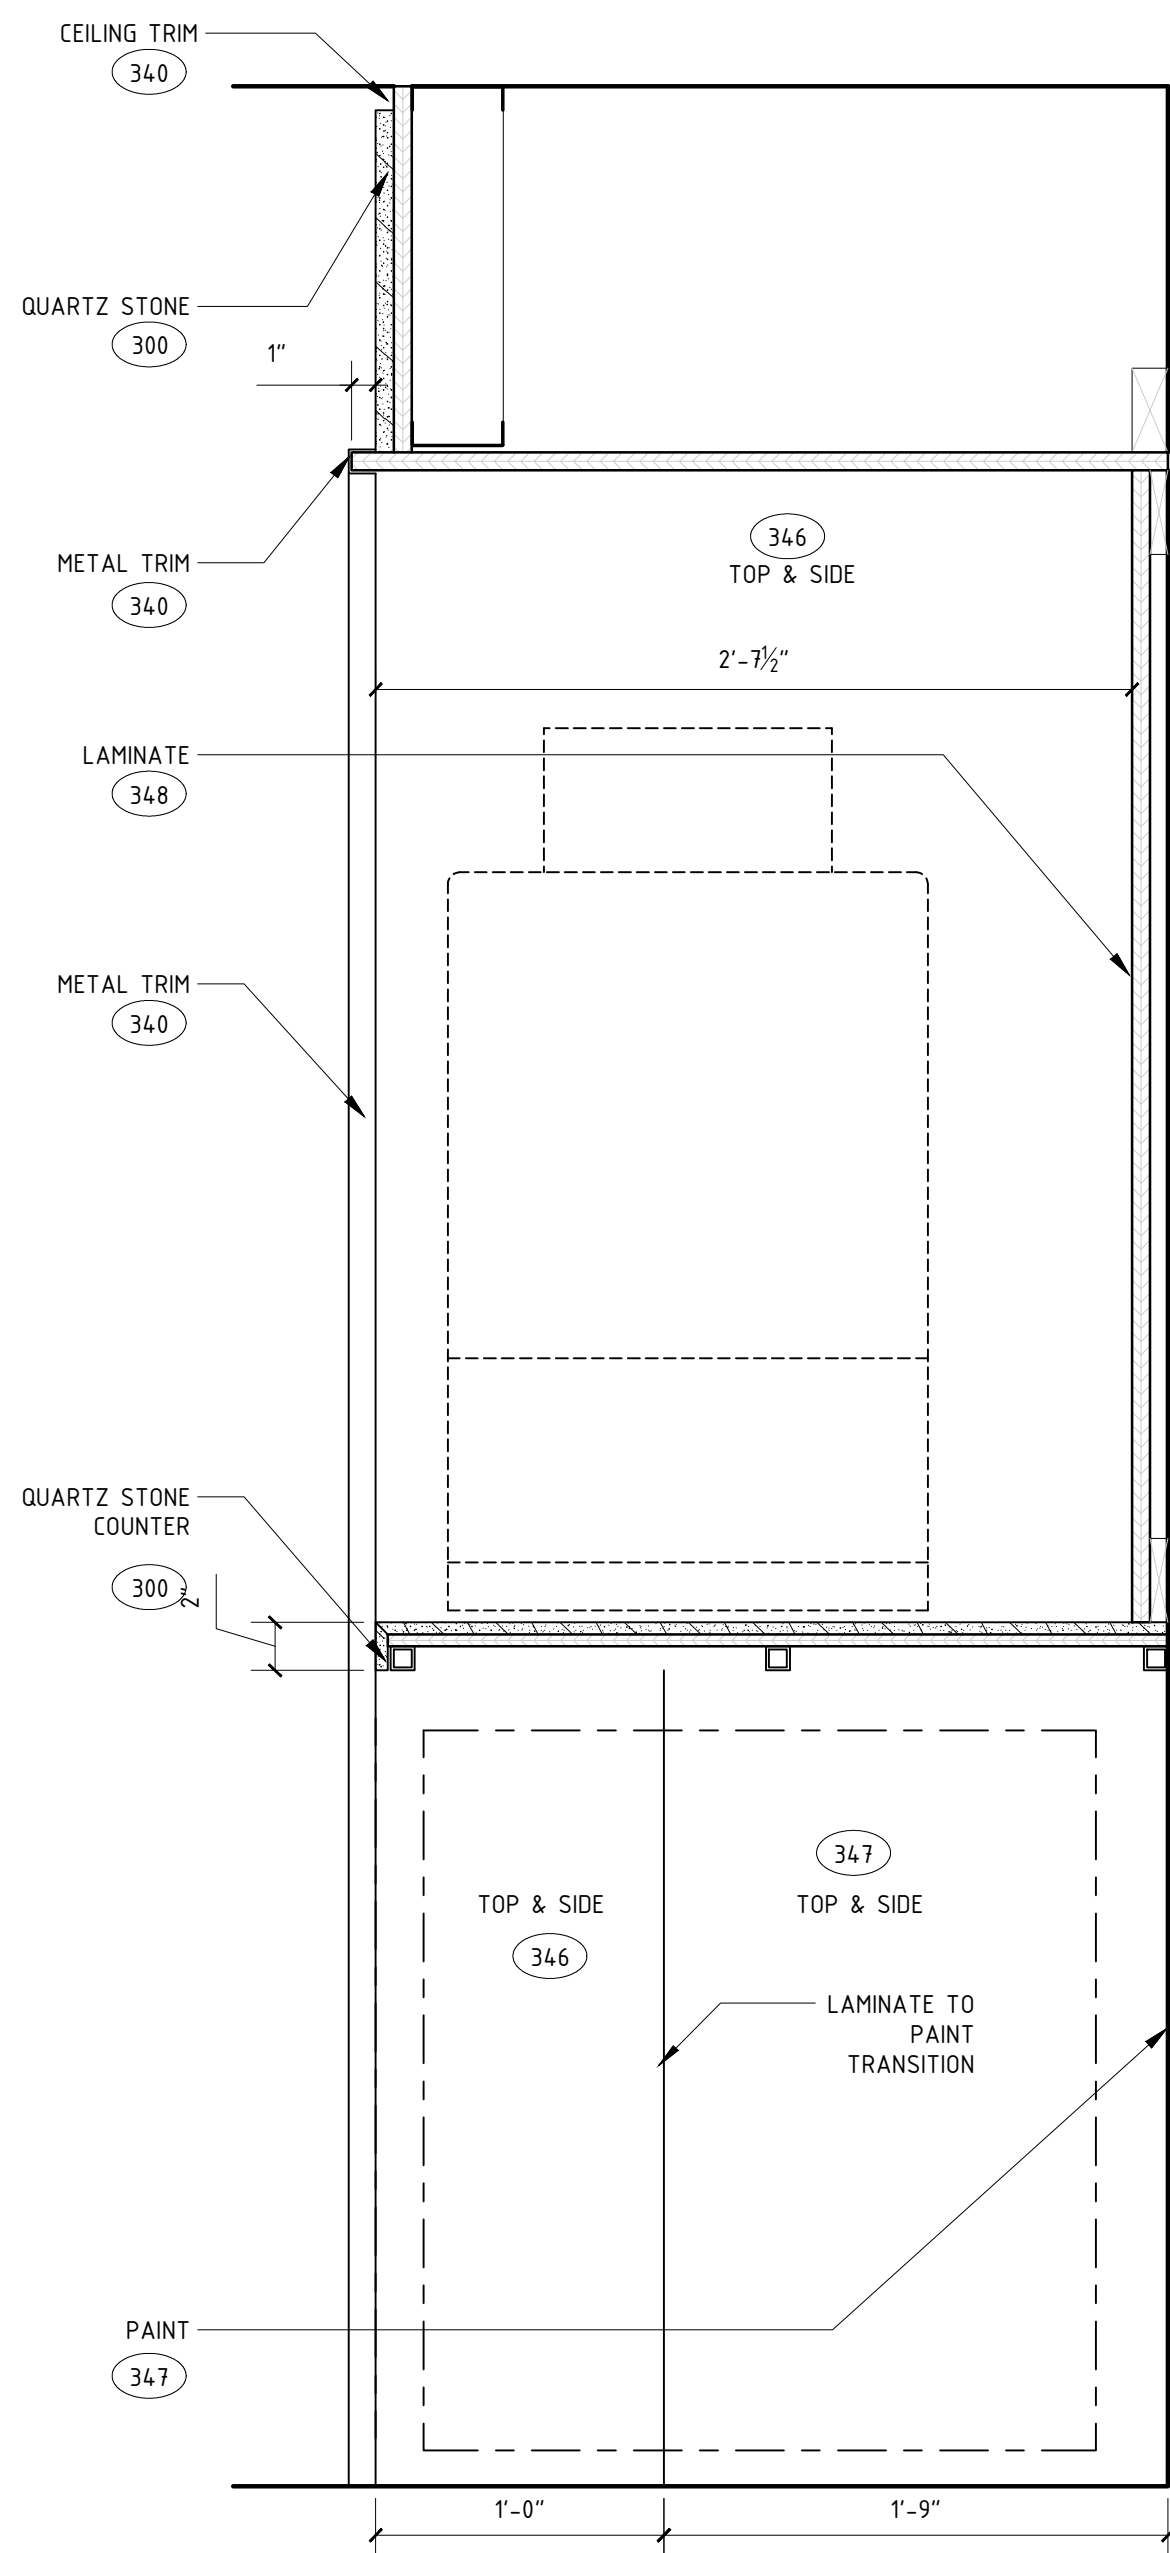

**34 SECTION**  
A509 SCALE: 1 1/2" = 1'-0"

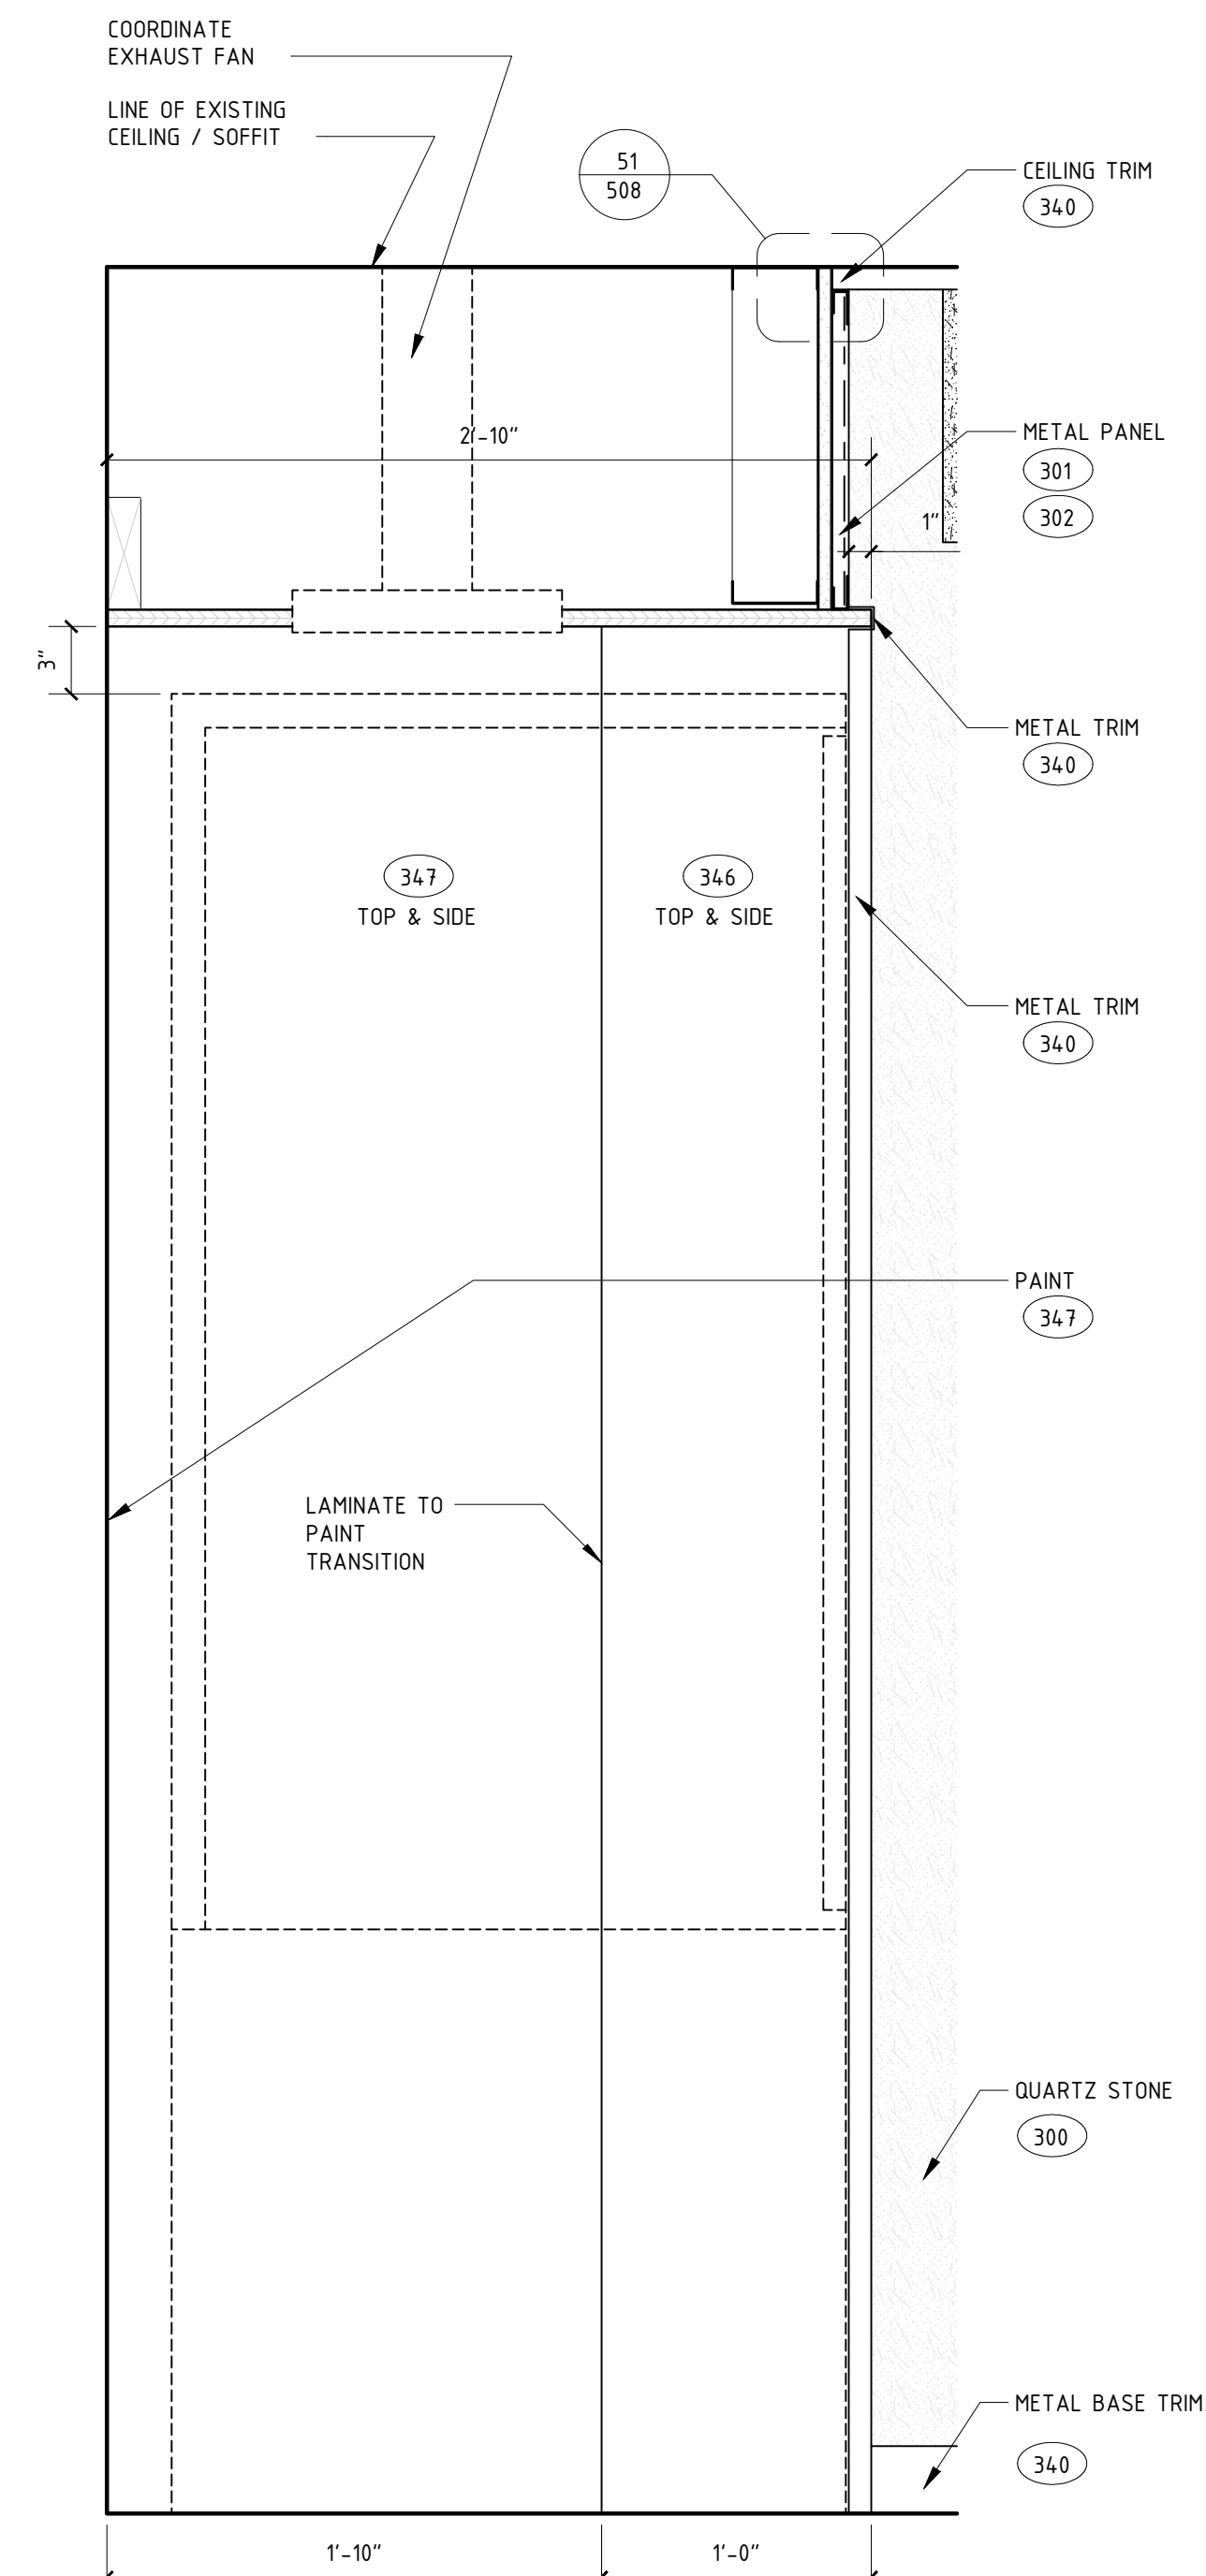

**44 SECTION**  
A509 SCALE: 1 1/2" = 1'-0"

**A NEW 108-ROOM  
COURTYARD BY  
MARRIOTT  
HOTEL & SUITES**  
  
Turner Road  
Woodbury, New York  
location #12121

for  
  
**RAINBOW  
ENTERPRISES**  
  
4758 Highway 28  
Cooperstown, NY

REVISION DATES

UNAUTHORIZED ALTERATIONS OR  
ADDITIONS TO THIS DRAWING ARE  
A VIOLATION OF STATE  
EDUCATION LAW ARTICLES 145  
AND 147.

THIS DRAWING IS AN INSTRUMENT  
OF SERVICE FOR RAINBOW  
ENTERPRISES, AND MAY NOT BE  
REPRODUCED WITHOUT THE  
EXPRESS CONSENT OF THE  
OWNER AND THE ARCHITECT

DRAWING TITLE

**CRATE SECTIONS**

DATE MARCH 1, 2021

PROJECT NUMBER 17971

SHEET NUMBER

**A509**