




12 KING GUESTROOM
E301 1/4" = 1'-0"

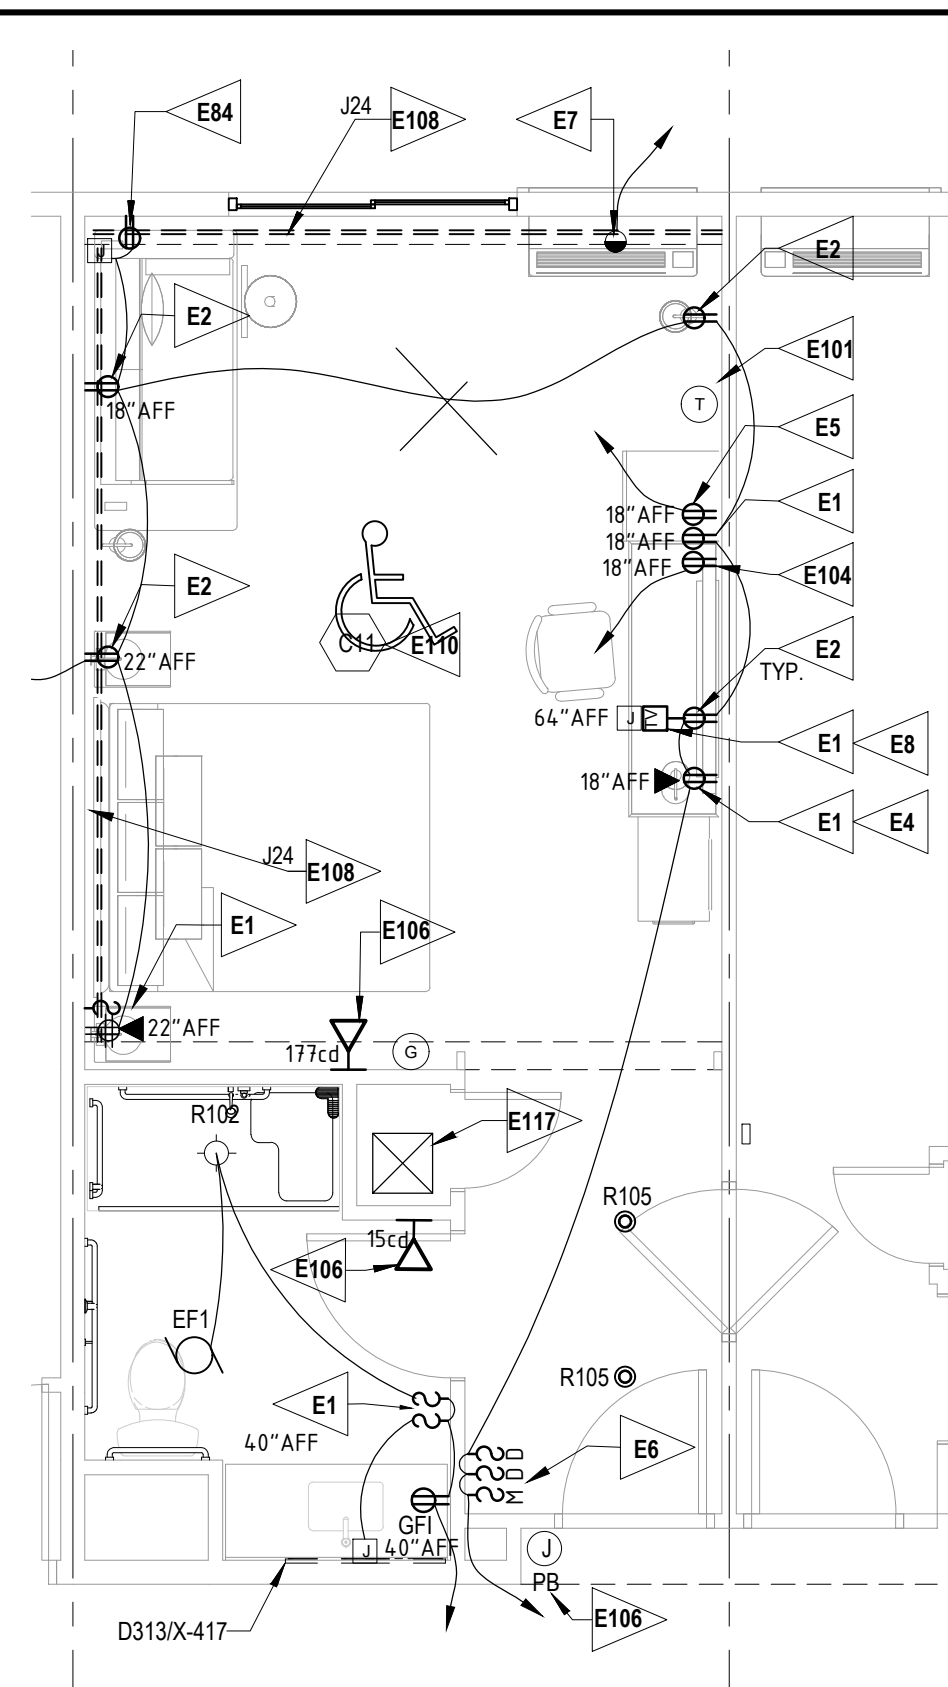

22 KING GUESTROOM, MOBILITY IMPAIRED
E301 1/4" = 1'-0"

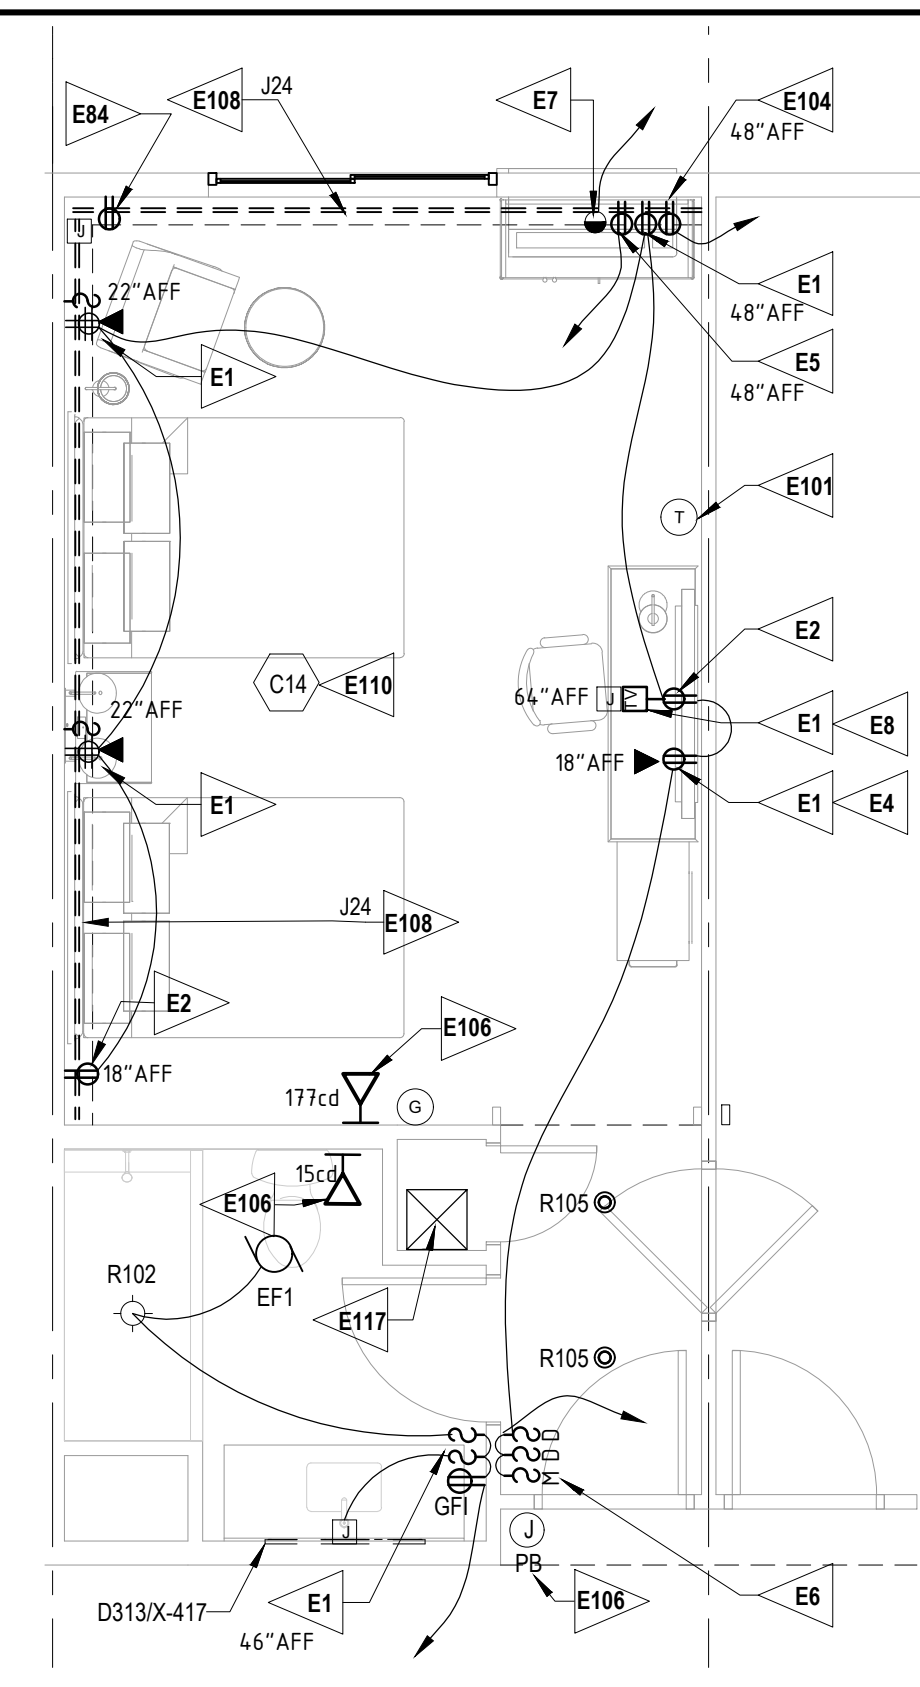

32 DOUBLE QUEEN GUESTROOM
E301 1/4" = 1'-0"

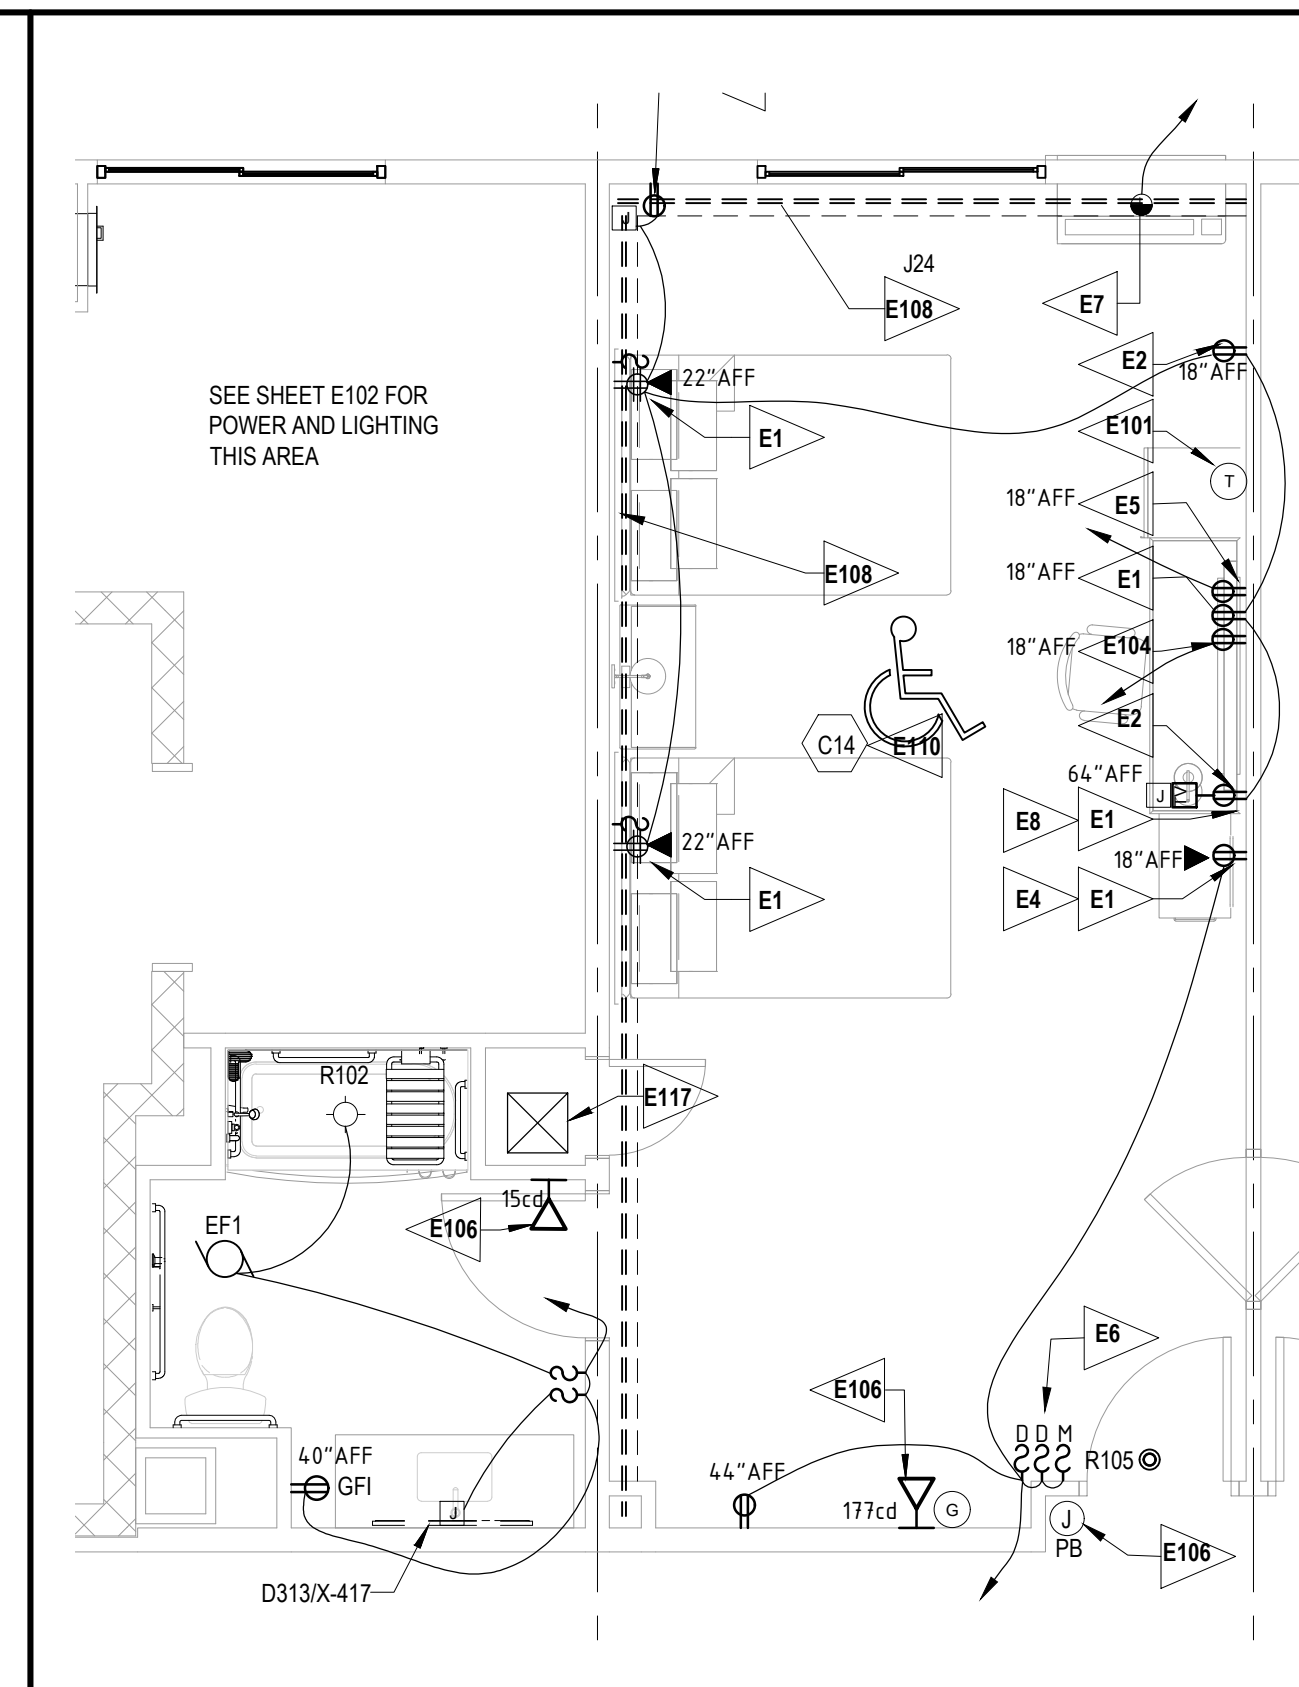


42 DOUBLE QUEEN GUESTROOM, MOBILITY IMPAIRED
E301 1/4" = 1'-0"

- E1 GANG OUTLETS AND SWITCHES AT THIS LOCATION @ HEIGHT SHOWN
- E2 WALL OUTLETS SHALL NOT OCCUR IN SAME WALL CAVITY OF ADJACENT GUESTROOMS,
- E4 TYPICAL PHONE OUTLET AT DESK
- E5 DEDICATED OUTLET FOR MICROWAVE
- E6 PROVIDE MASTER LIGHT SWITCH TO CONTROL ALL HARDWIRED LIGHTS IN GUESTROOM, WITH THE EXCEPTION OF THE BATHROOM. PROVIDE LABEL ON THE LIGHT SWITCH COVER PLATE INDICATING "MASTER SWITCH"
- E7 OUTLET FOR PTAC TO BE BELOW PTAC.
- E8 PROVIDE DATA, TV CABLE, & DUPLEX OUTLET DEDICATED TO TV. MOUNT AT HEIGHT SHOWN ON DRAWING
- E84 MOTORIZED DRAPERY
- E101 LOCATE THERMOSTAT WITHIN 12'-0" OF PERIMETER WALL
- E104 DEDICATED OUTLET FOR REFRIGERATOR LED LIGHT FIXTURE (J24) AND LIGHT COVE.
- E106 PROVIDED ONLY AT DESIGNATED HEARING-IMPAIRED GUESTROOMS
- E108 REFER TO GUESTROOM DETAILS FOR LIGHT COVE DETAIL AND GUESTROOM LIGHTING CONTROL DRAWINGS.
- E110 GUESTROOM LIGHTING (ARCHITECTURAL & DECORATIVE) ON DIMMING CONTROL SYSTEM. REFER TO PROJECT MANUAL MASTER, SECTION 26.5100 FOR LIGHTING CONTROL SPECIFICATION.
- E117 PROVIDE ACCESS PANEL IN CEILING FOR POWER SUPPLY ACCESS


62 KEYED NOTES
E301

1. REFER TO PANEL SCHEDULES ON SHEET E-602 FOR CIRCUIT NUMBERS
2. REFER TO SHEET E-302 FOR DETAILS ON LIGHTING CONTROLS FOR GUEST ROOMS.
3. IN ROOMS AND SUITES DESIGNATED WITH THE HEARING IMPAIRED SYMBOL ON THE FLOOR PLANS, PROVIDE THE DOOR-BUZZERS, STROBES, AND ASSOCIATED ACCESSORIES SHOWN ON THESE PLANS. REFER TO SPECIFICATIONS AND MARRIOTT MODULE 14 FOR DETECTION SYSTEM DETAILS.


63 GENERAL NOTES
E301

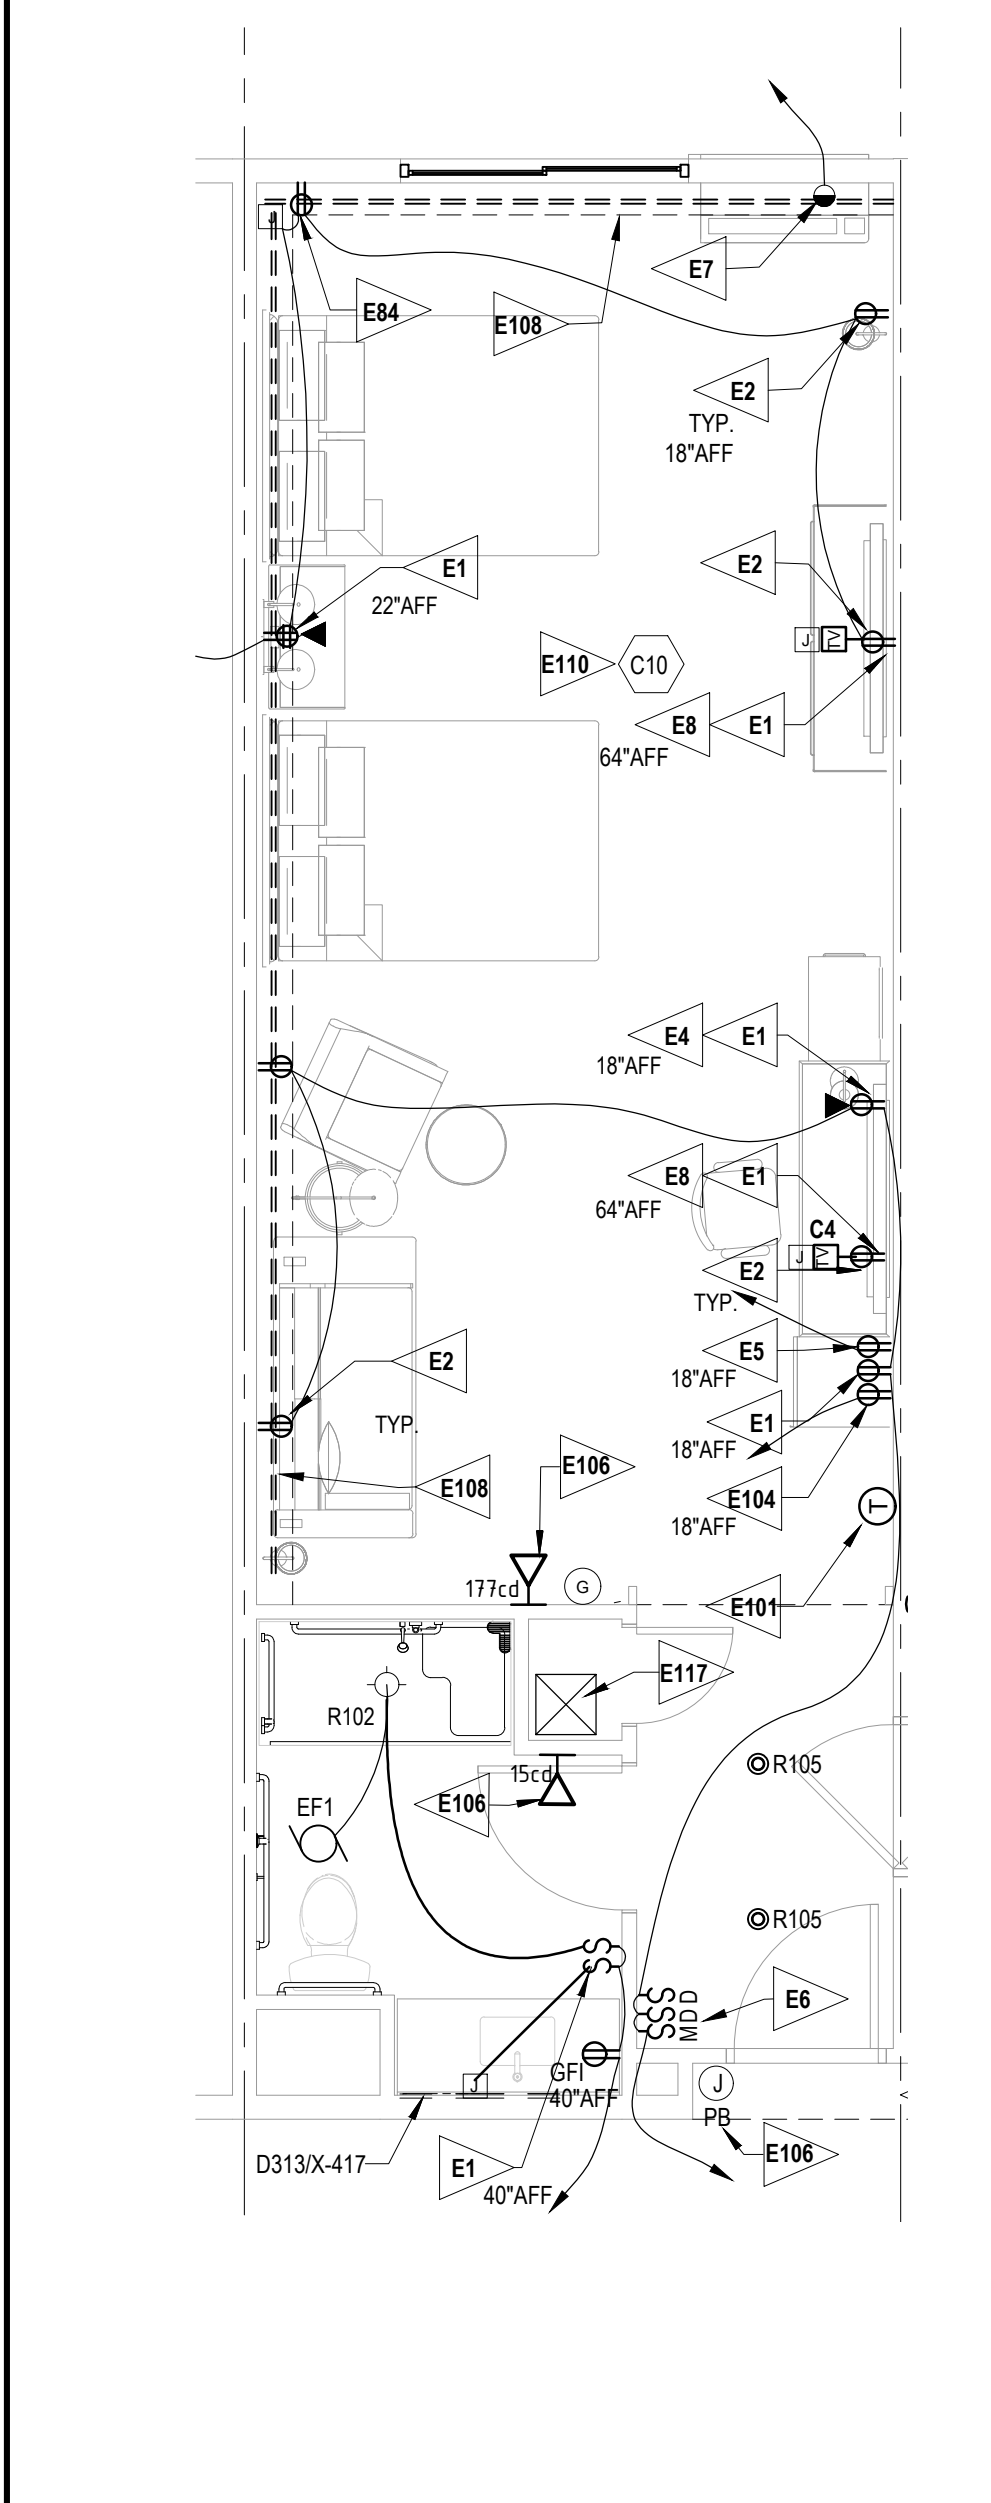


14 INLINE QUEEN/QUEEN SUITE, MOBILITY IMPAIRED
E301 1/4" = 1'-0"

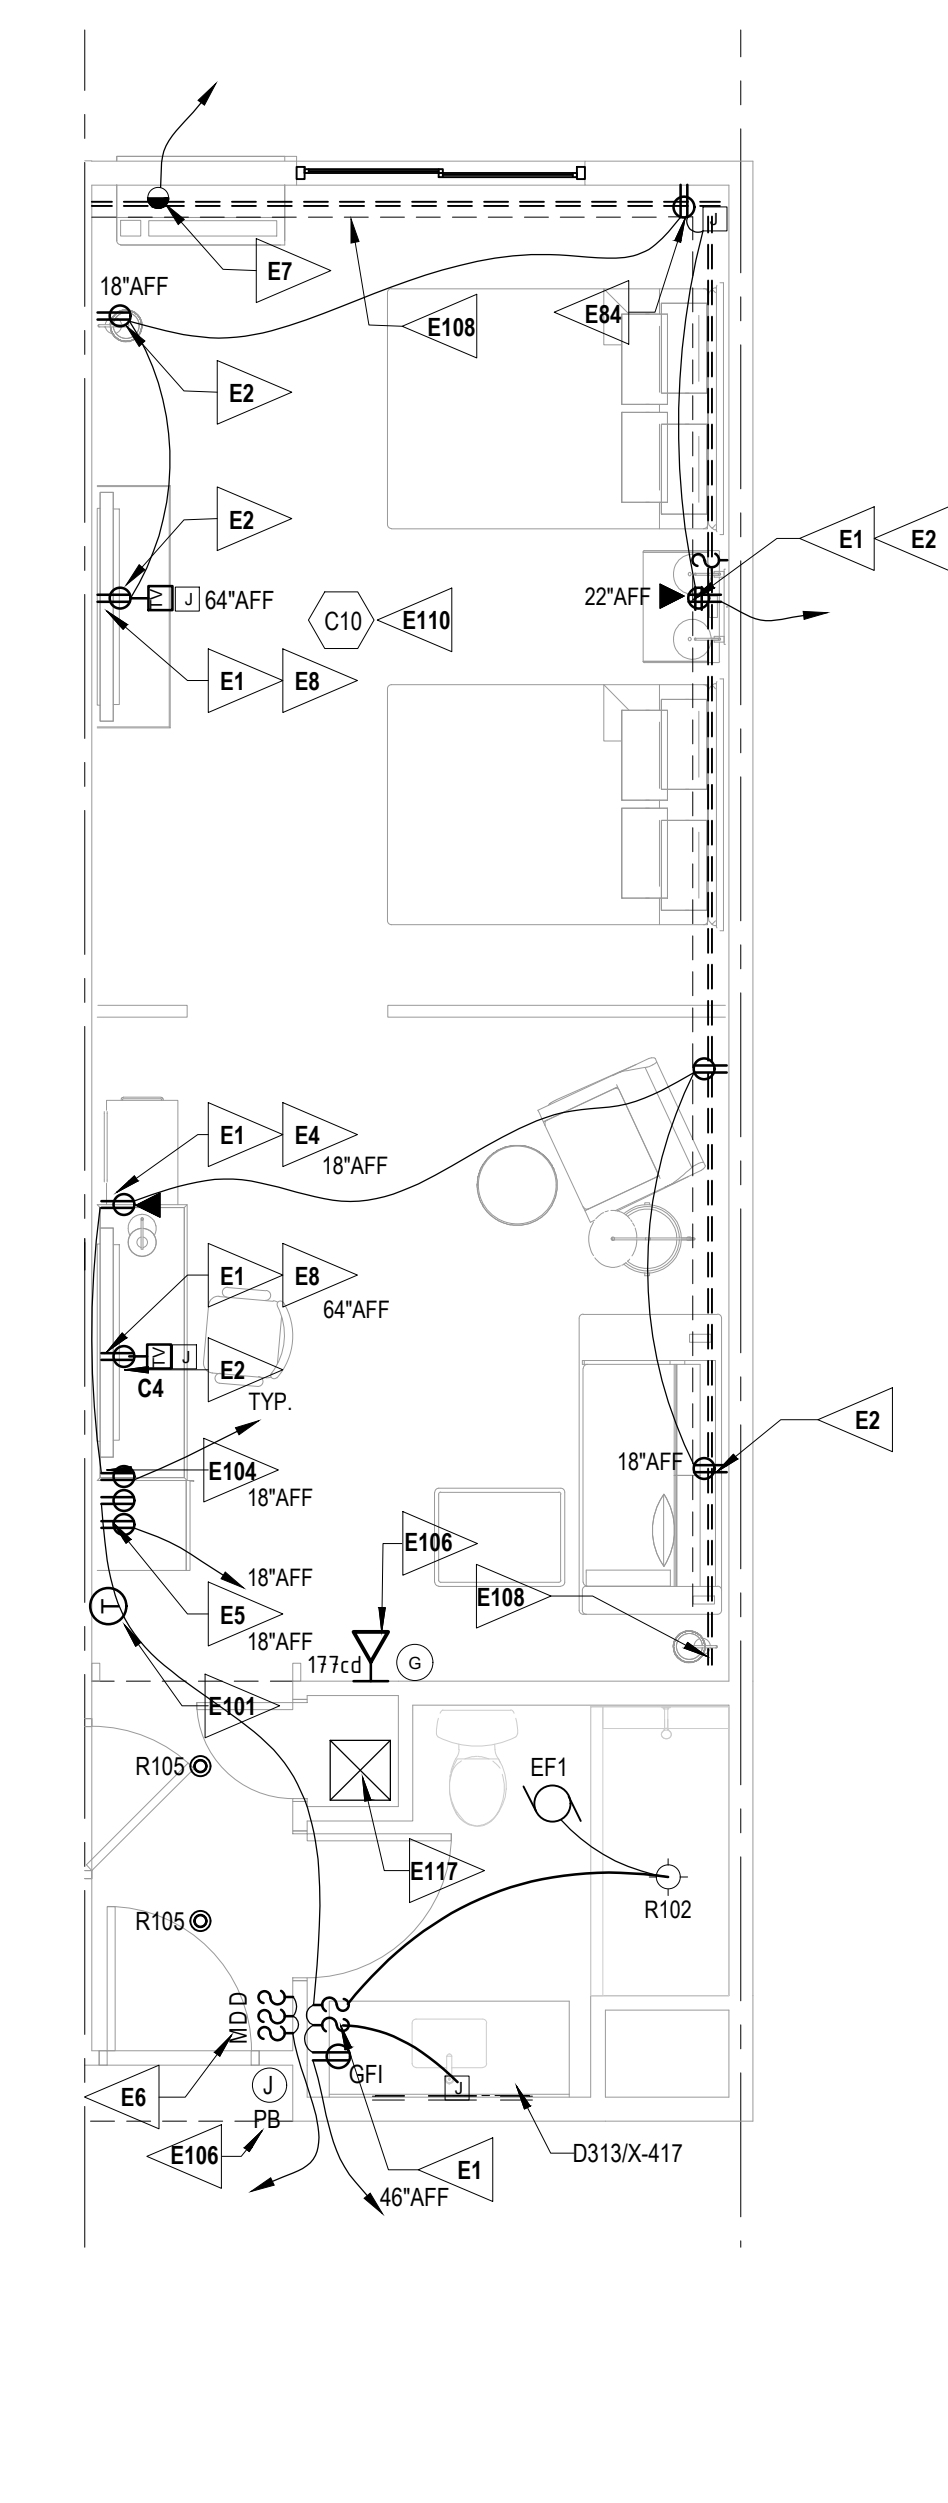


24 INLINE QUEEN/QUEEN SUITE
E301 1/4" = 1'-0"

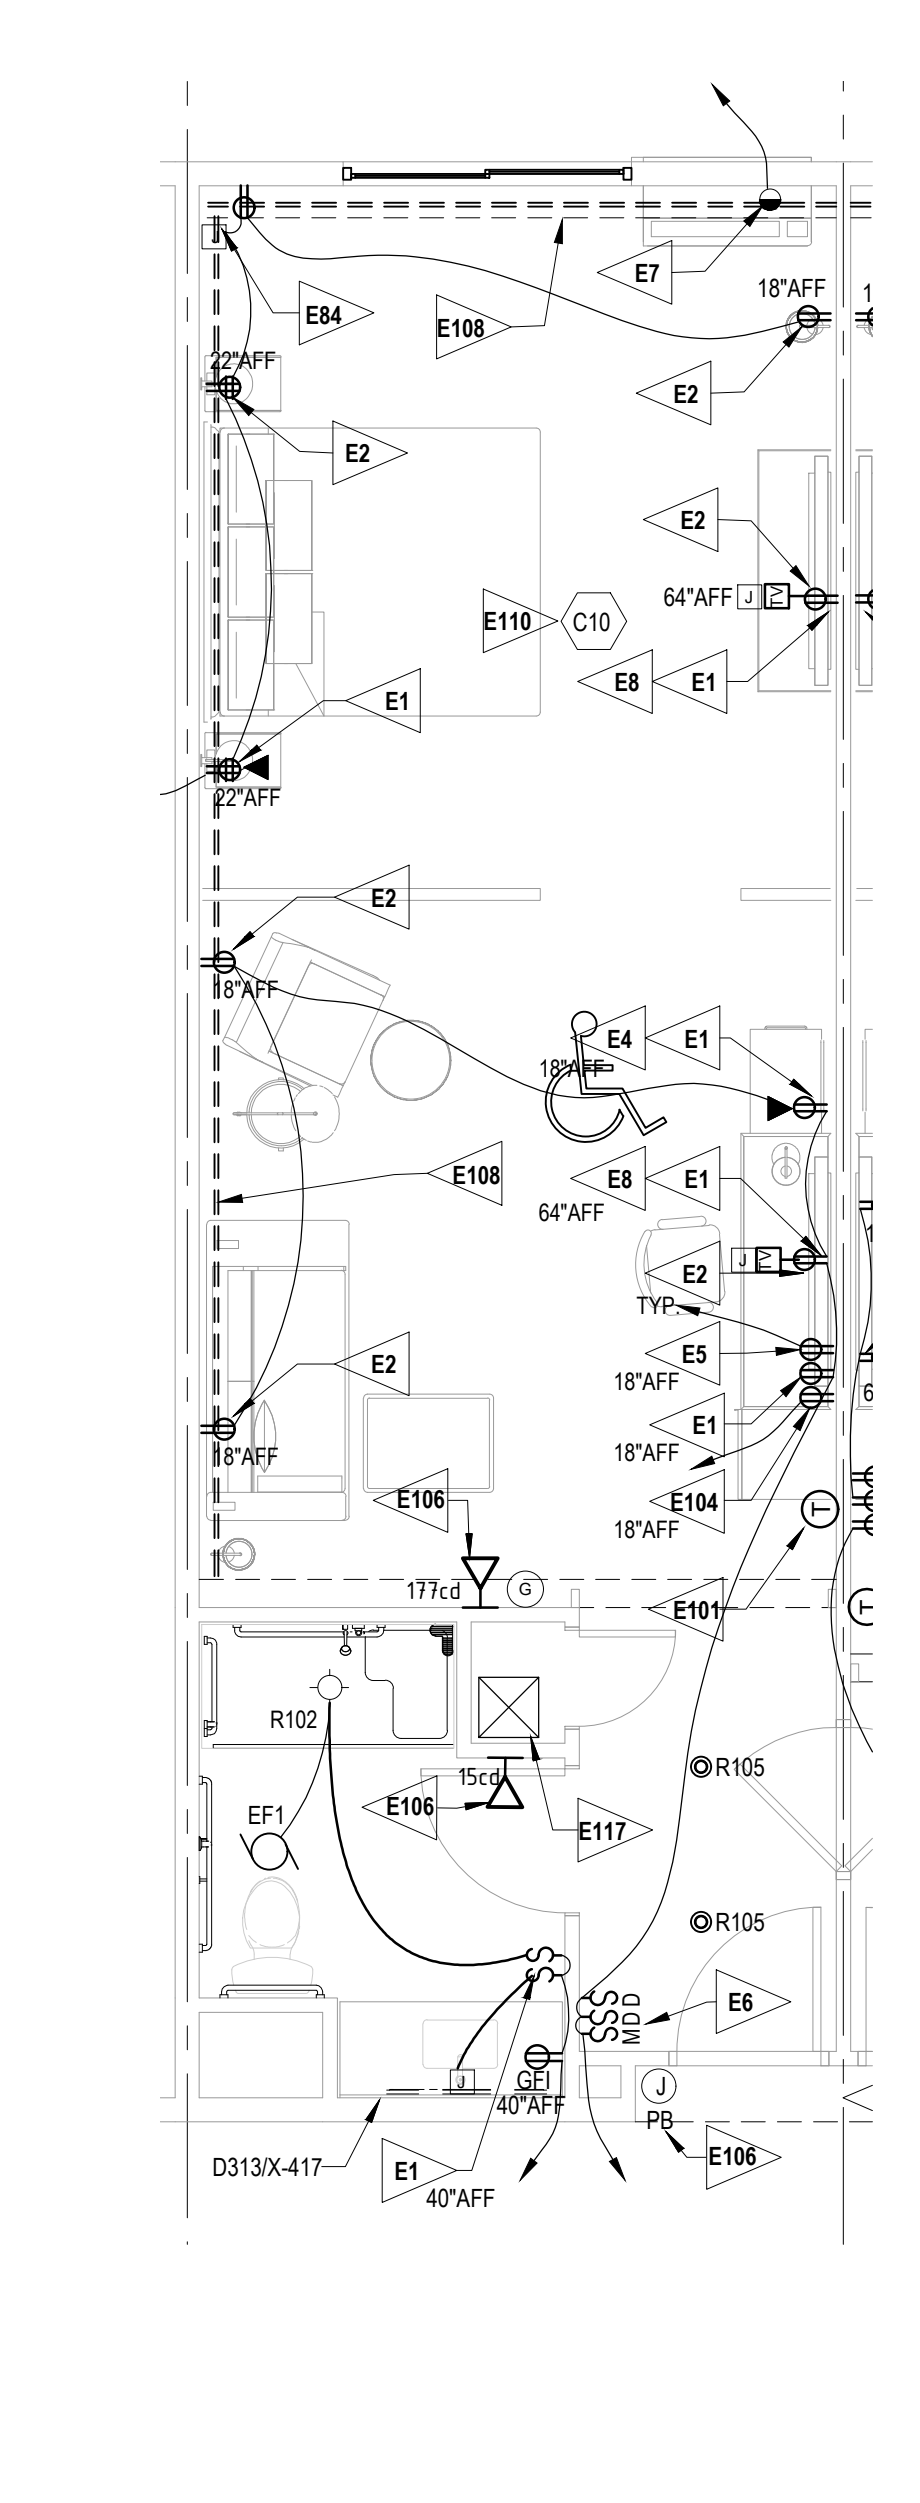

34 INLINE KING SUITE, MOBILITY IMPAIRED
A302 1/4" = 1'-0"

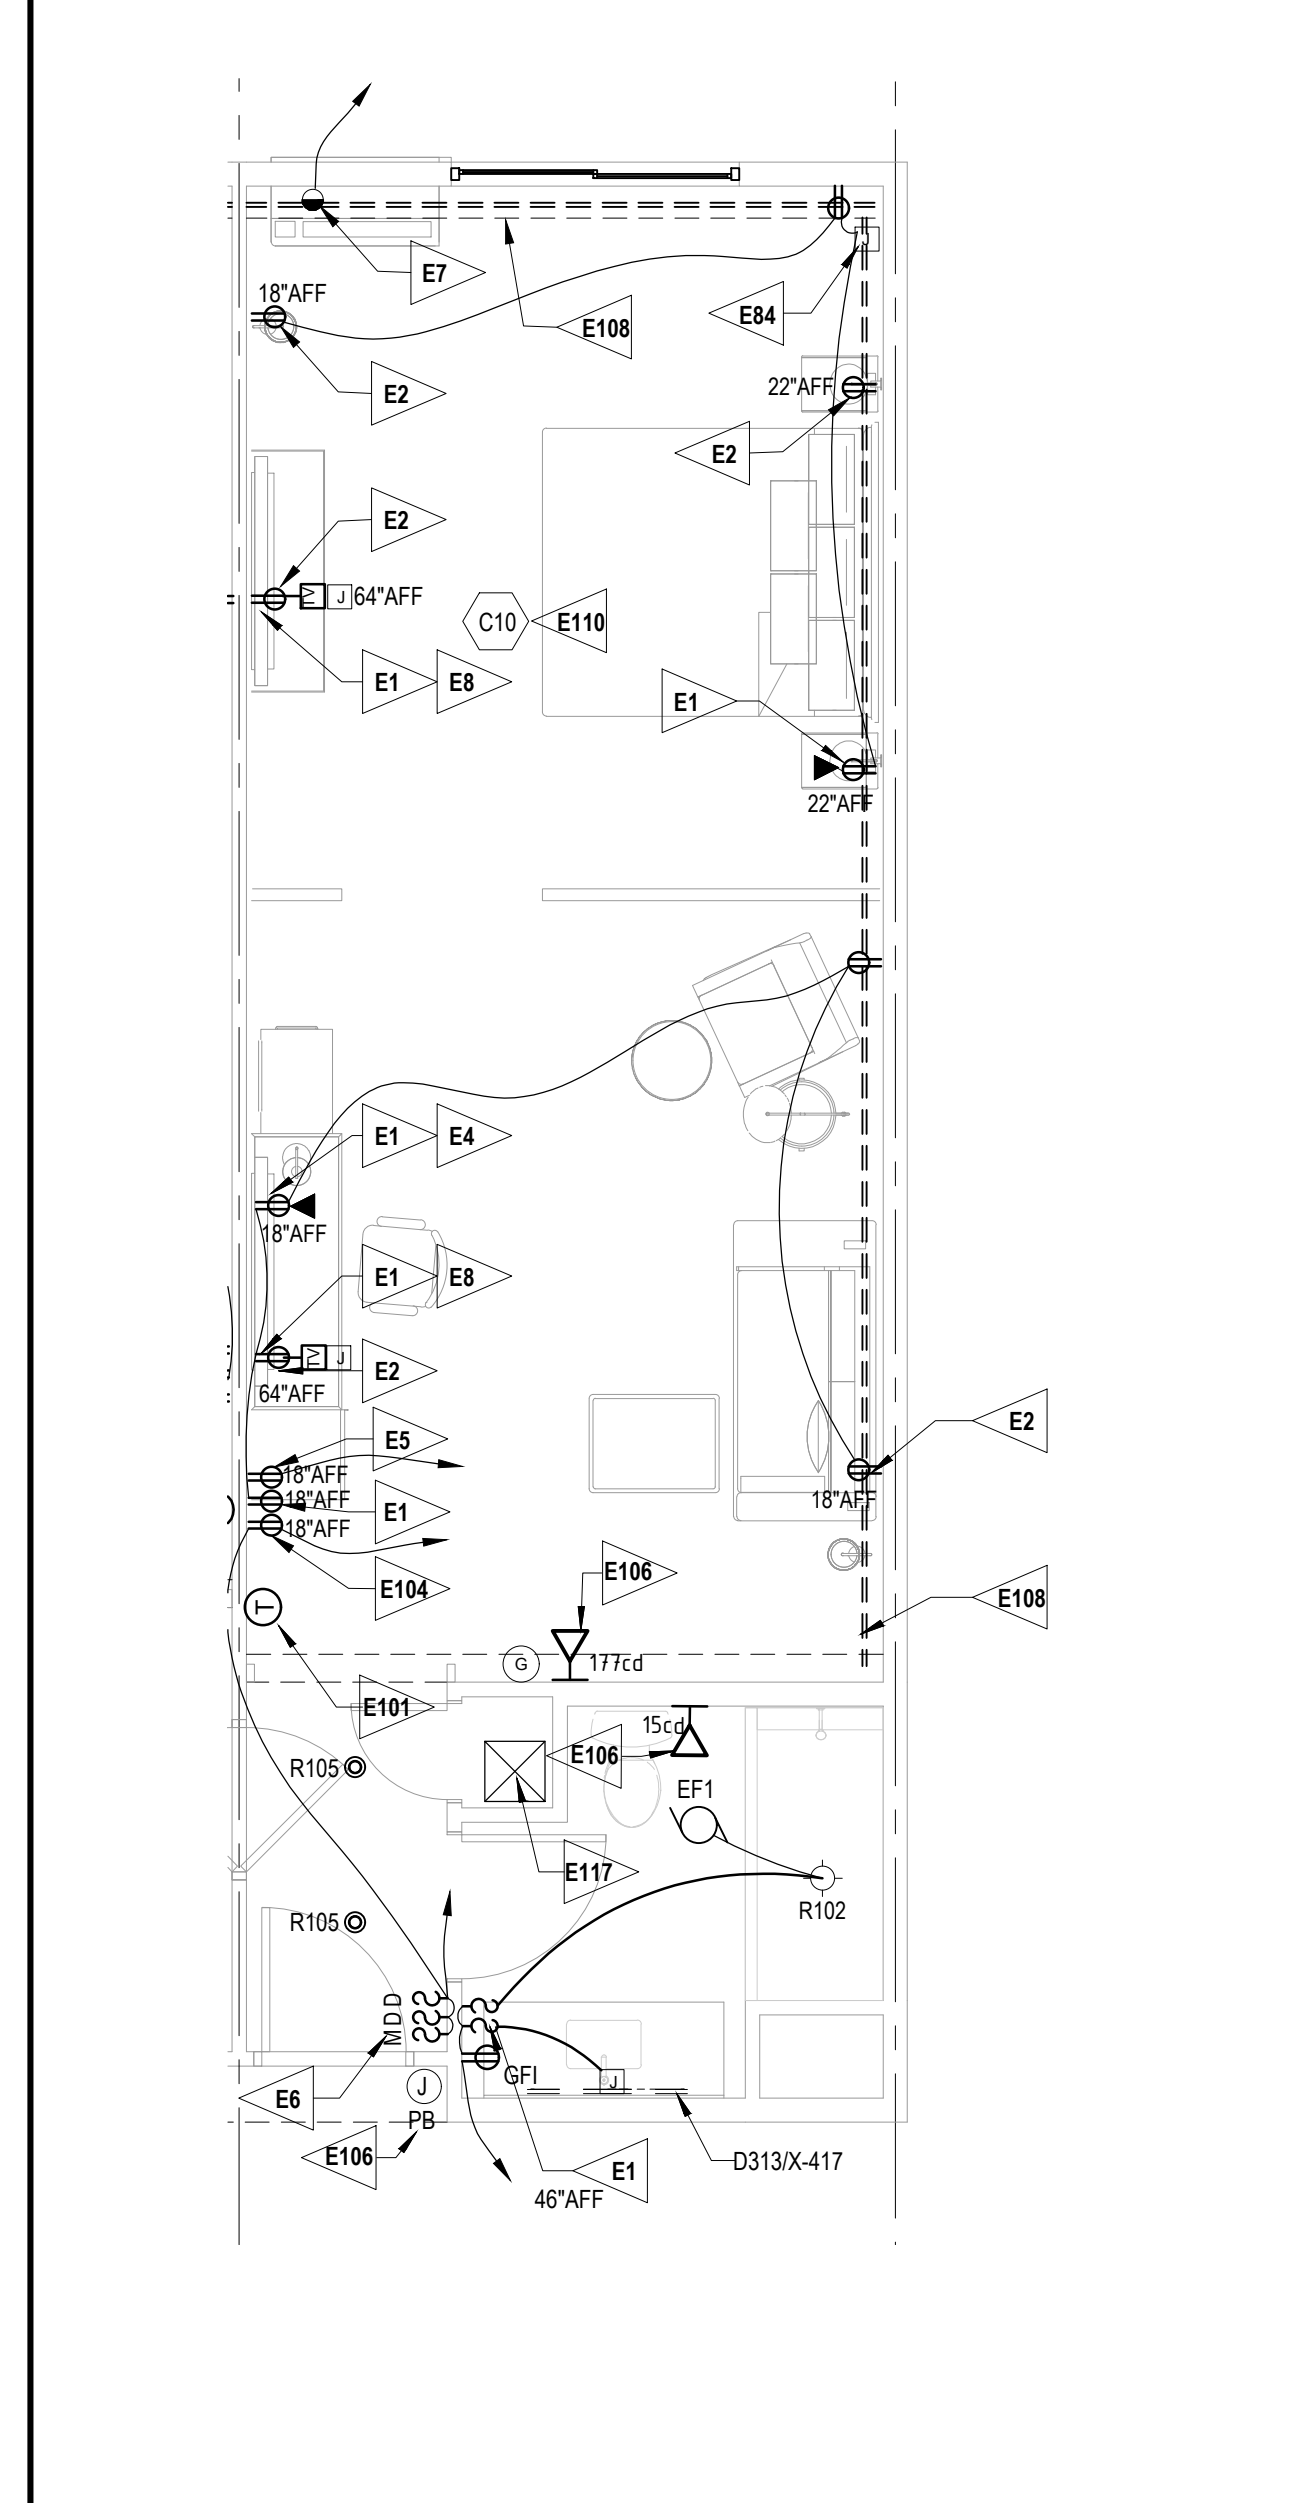

44 INLINE KING SUITE
A302 1/4" = 1'-0"

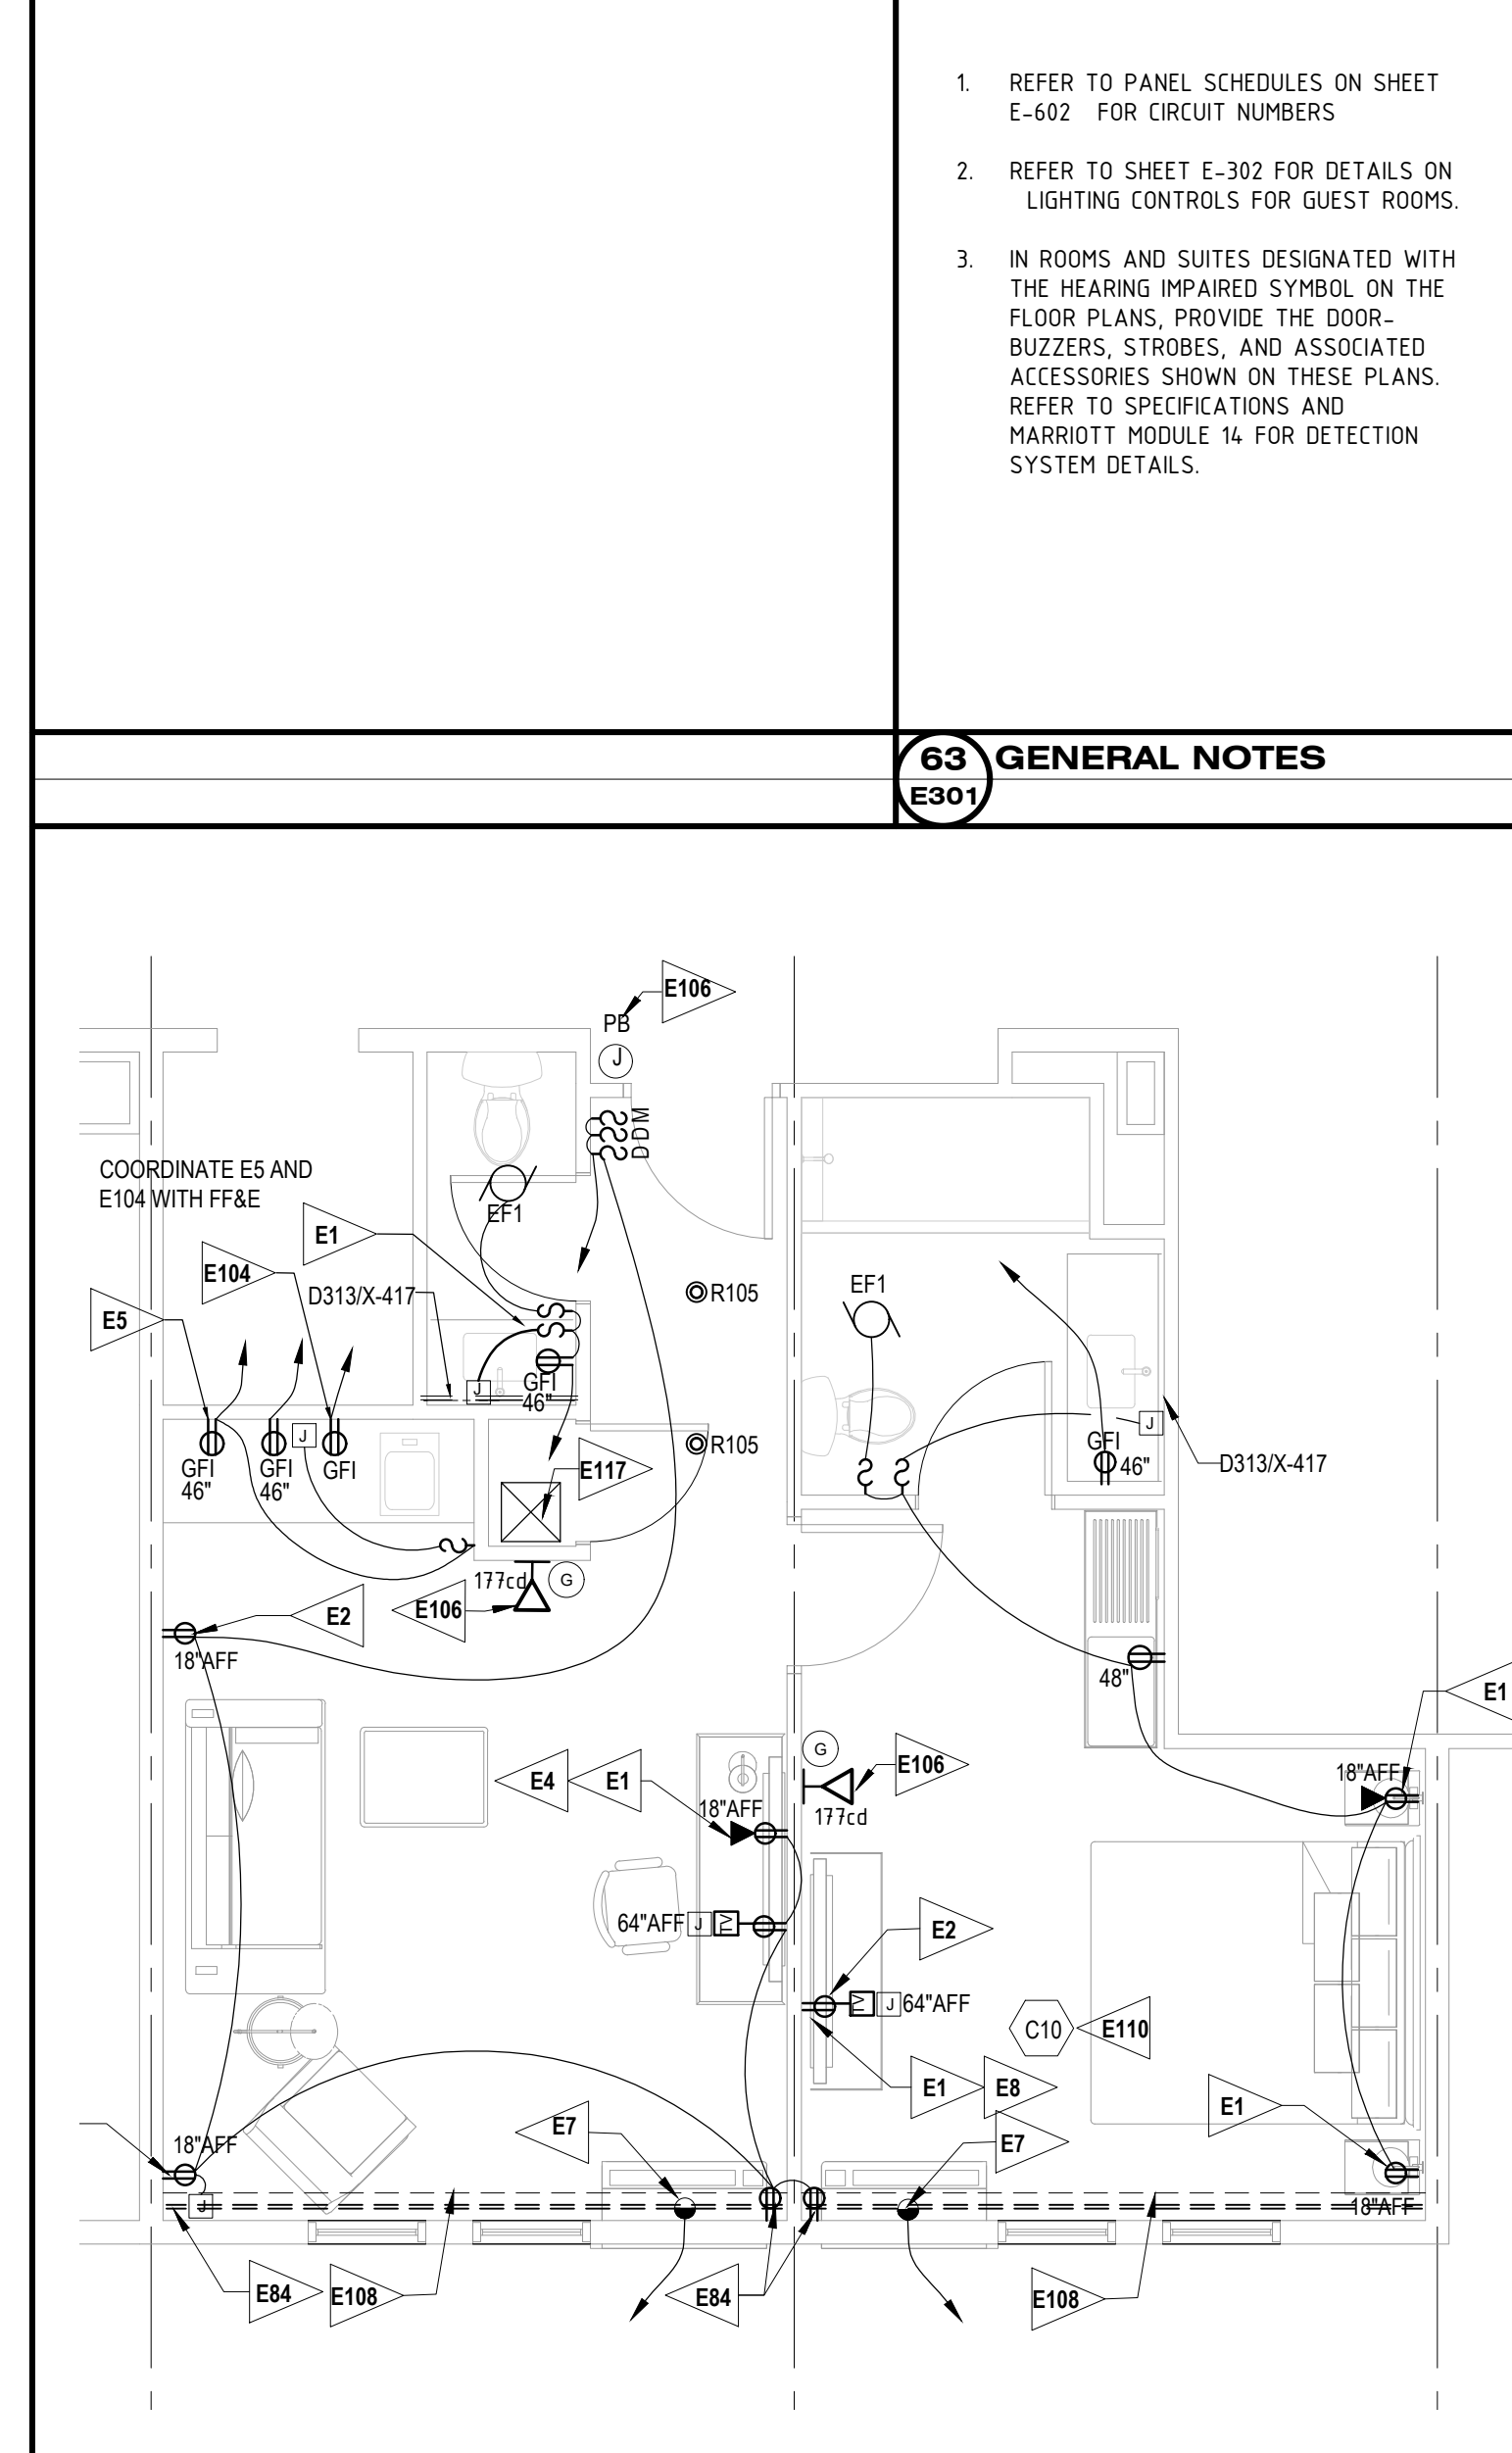

54 ONE-BEDROOM SUITE
A302 1/4" = 1'-0"