

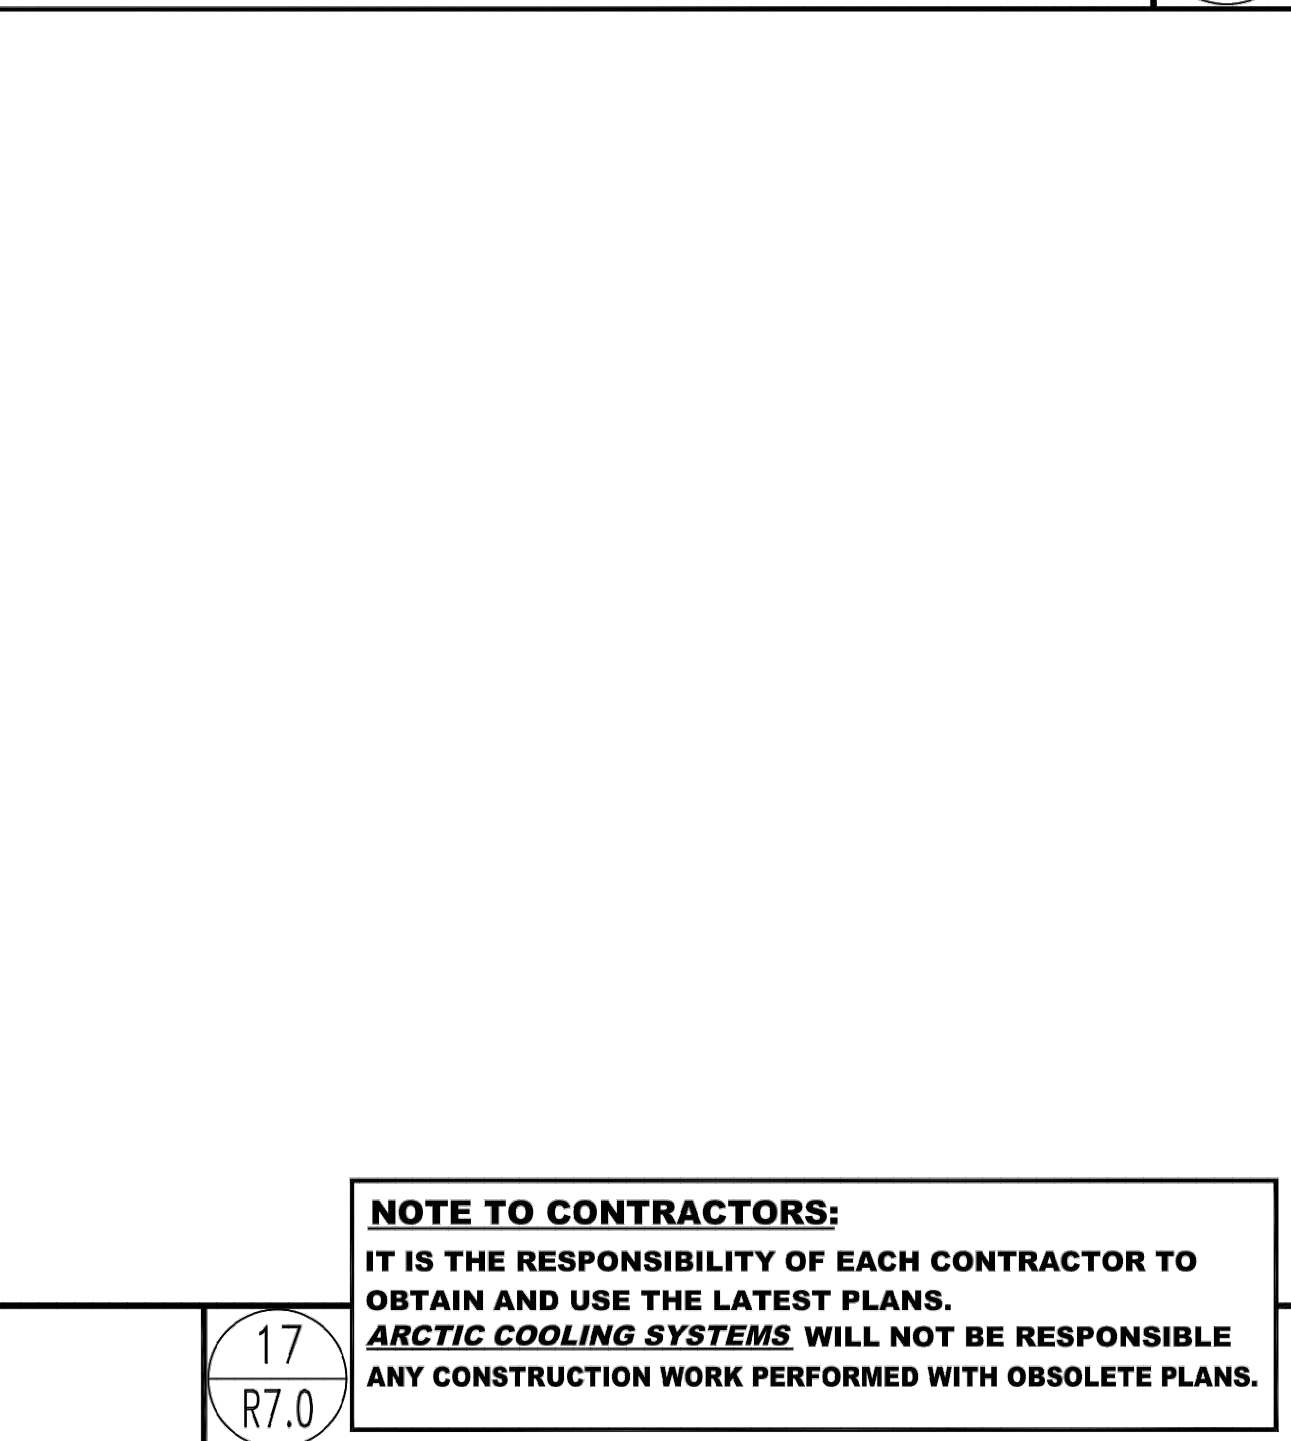
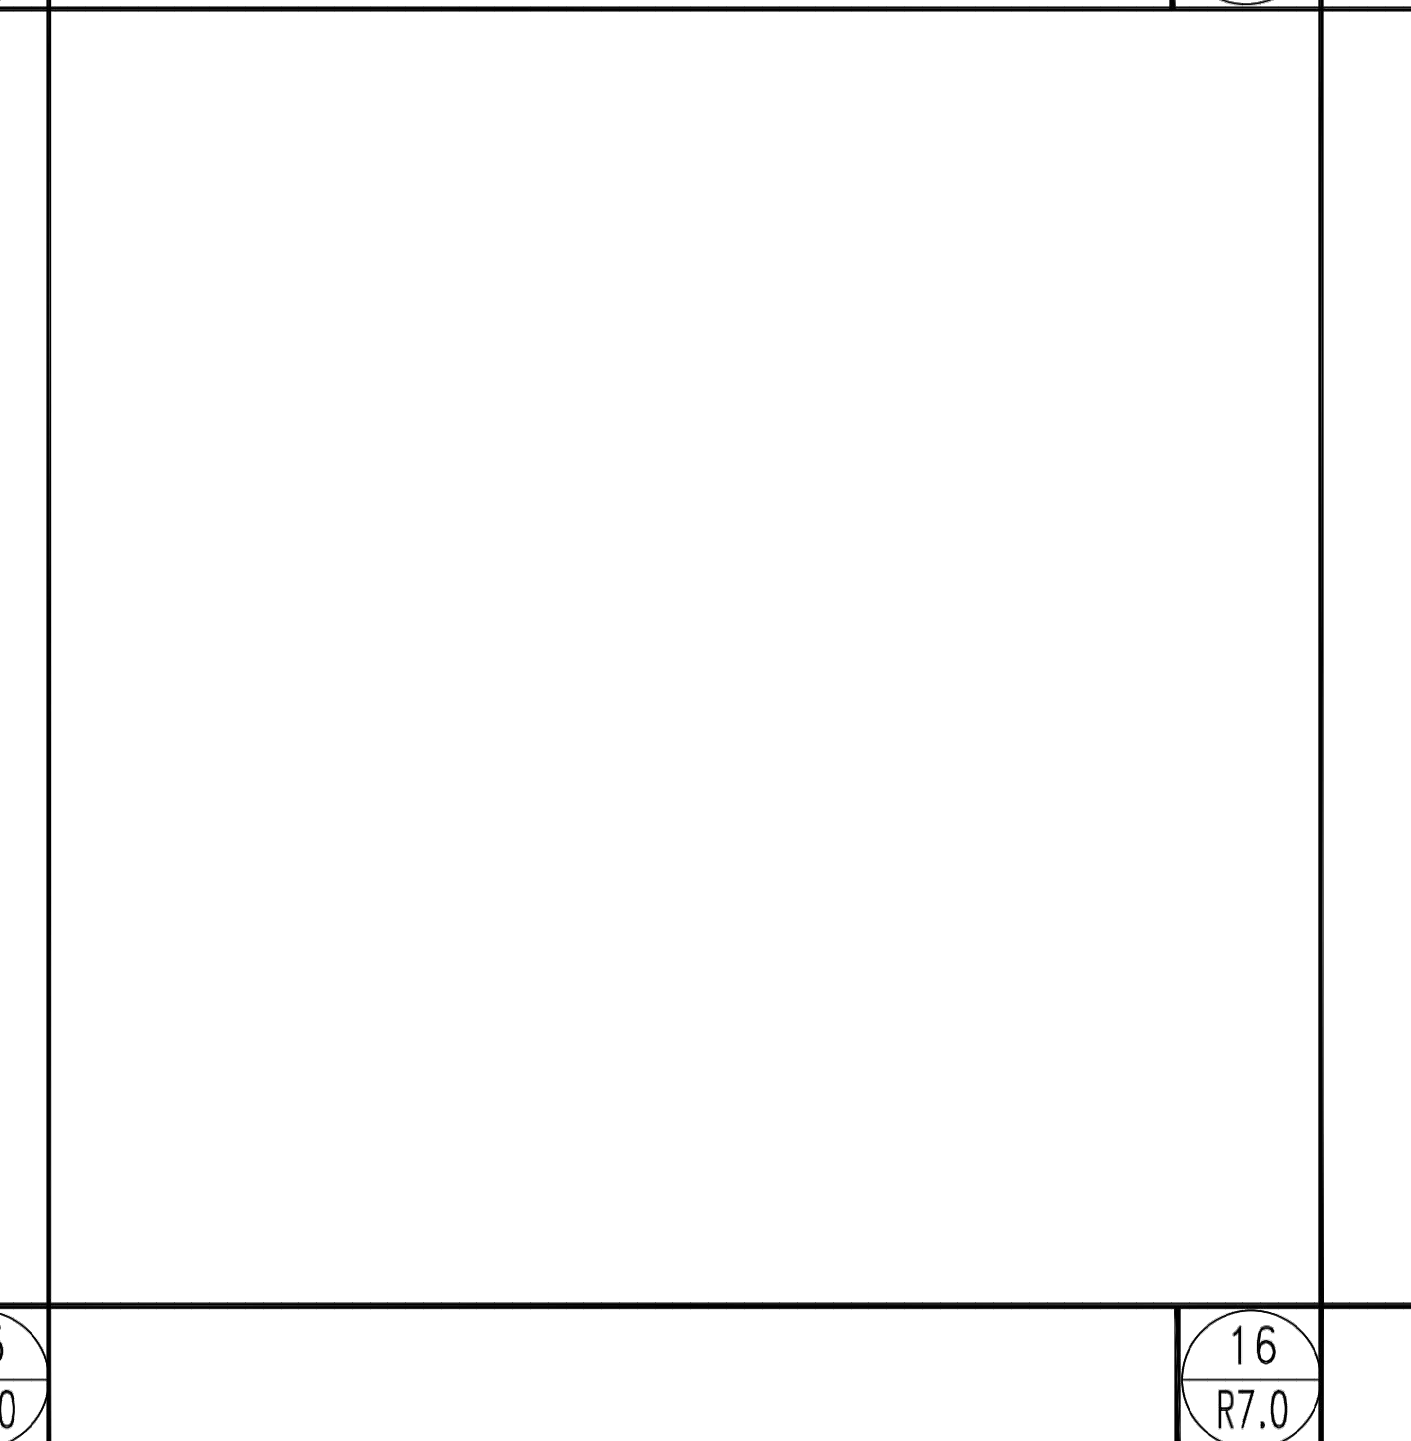


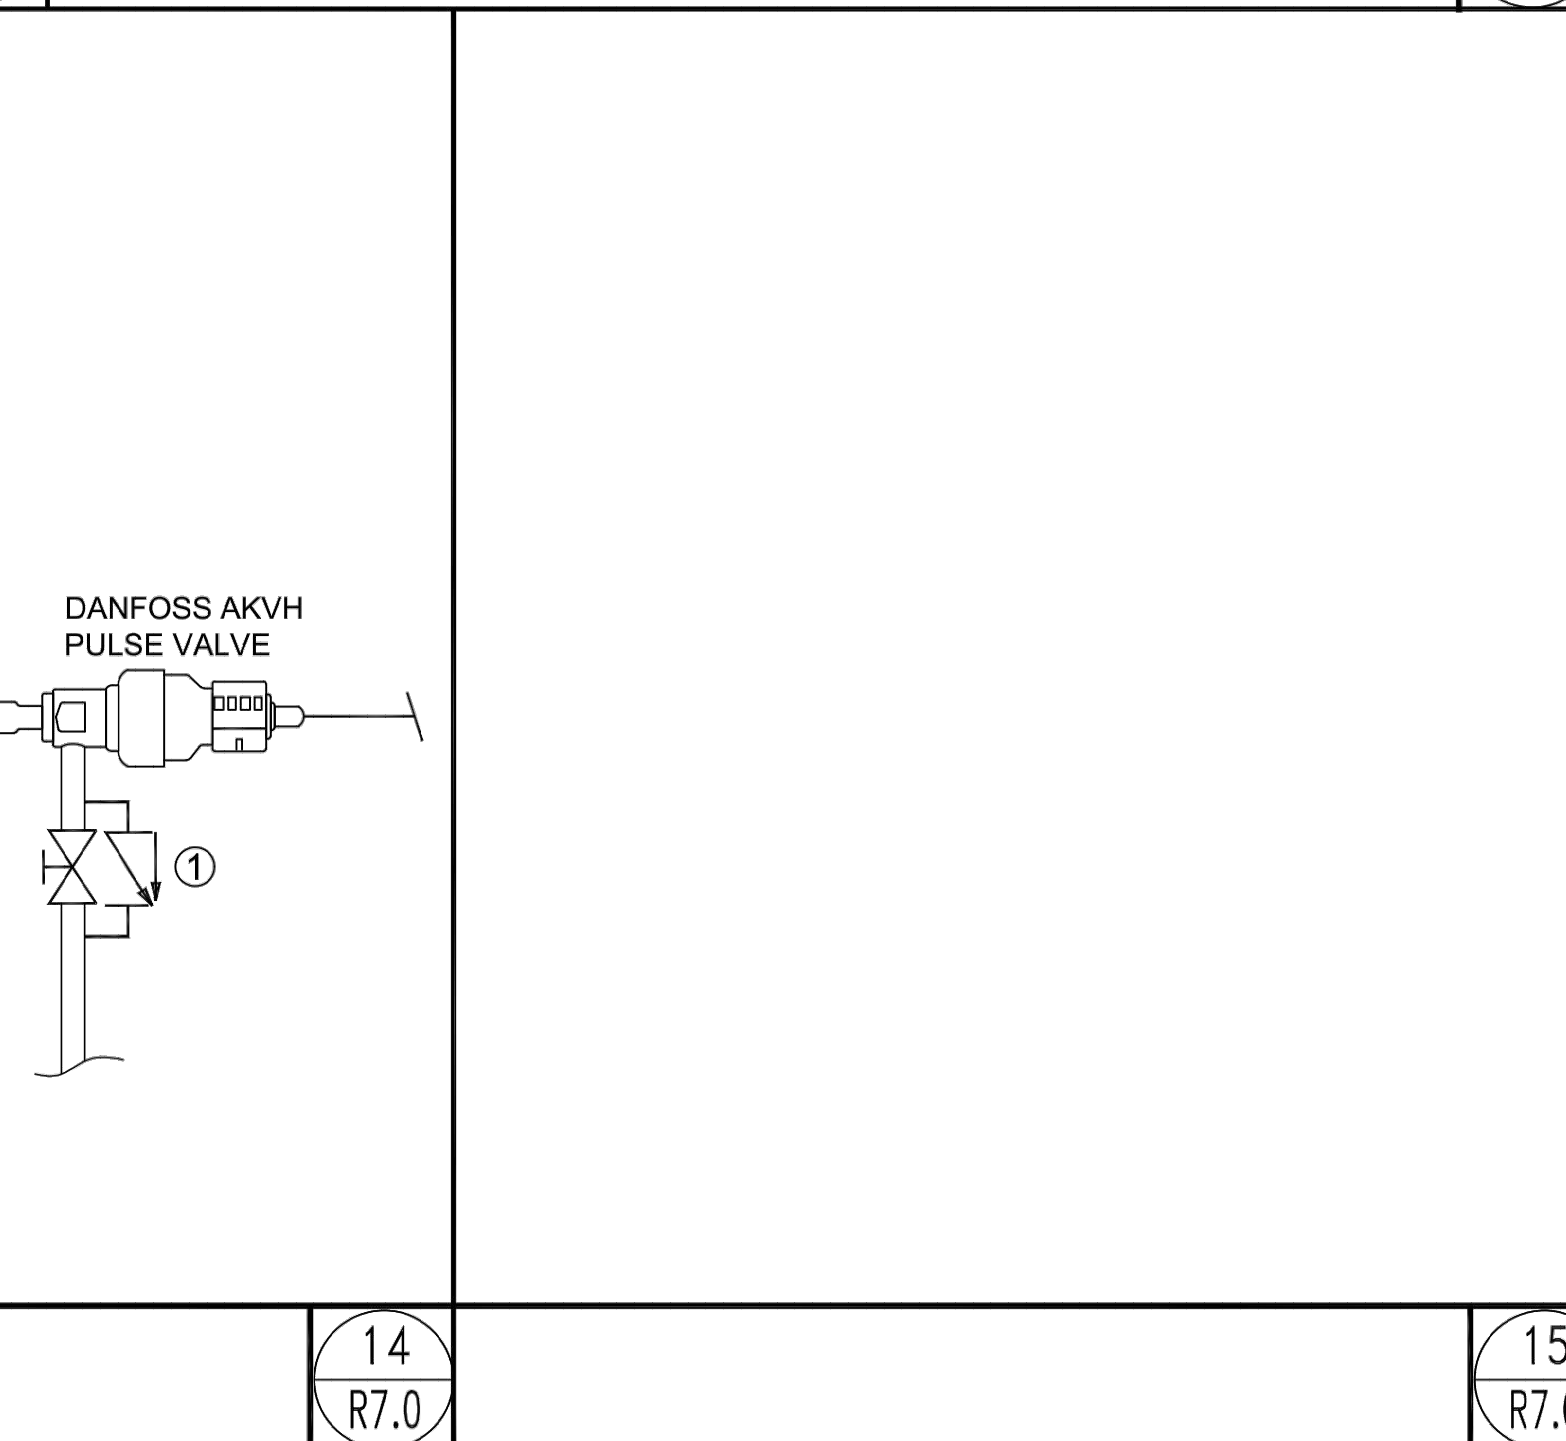

DRAWING TITLE:

SCALE:	DRAWN BY:	CHECKED BY:
--------	-----------	-------------

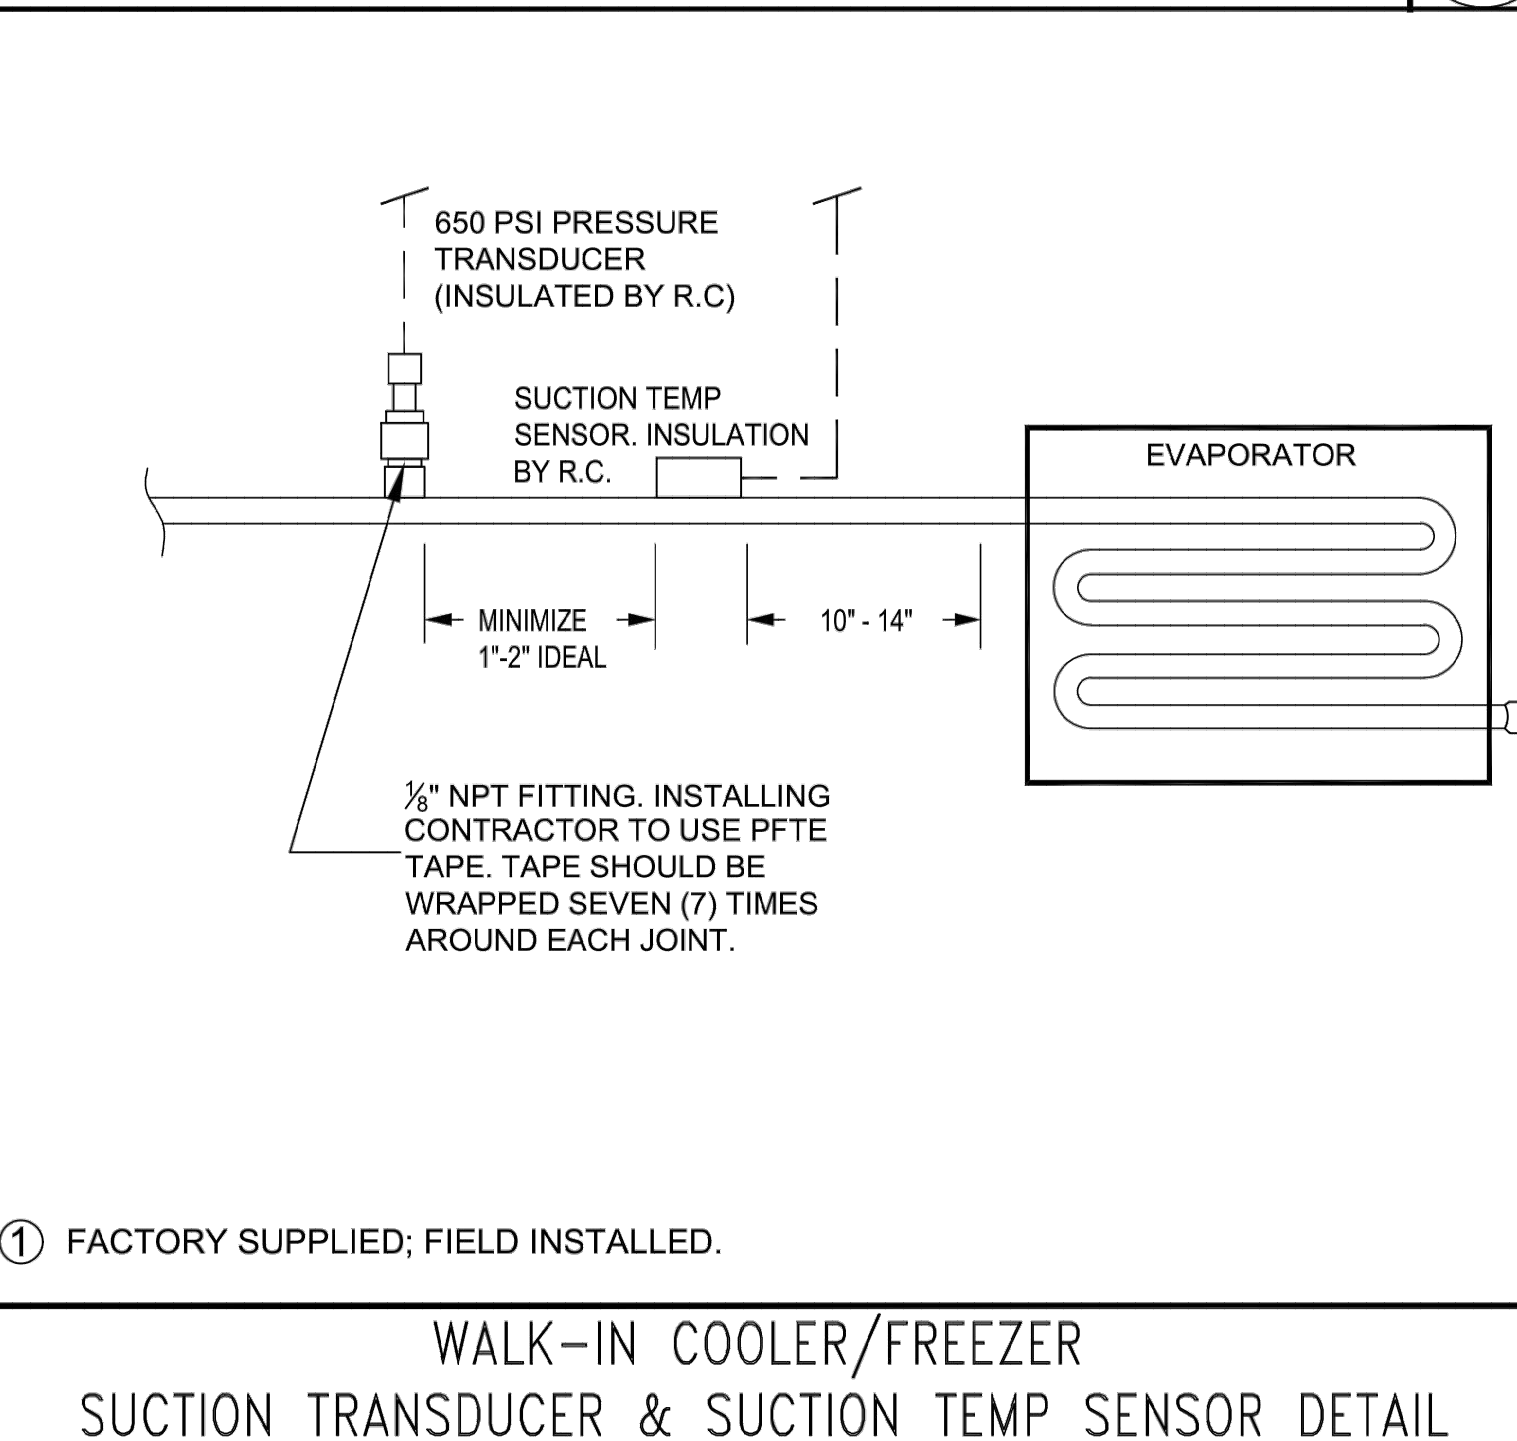

DATE:
 PROJECT NO: 1923
 SHEET NO: R7.0

NOTE TO CONTRACTORS:
IT IS THE RESPONSIBILITY OF EACH CONTRACTOR TO OBTAIN AND USE THE LATEST PLANS.
ARCTIC COOLING SYSTEMS WILL NOT BE RESPONSIBLE ANY CONSTRUCTION WORK PERFORMED WITH OBSOLETE PLANS