




RECESSED SLAB DETAIL	C
1" = 1'-0"	S-201

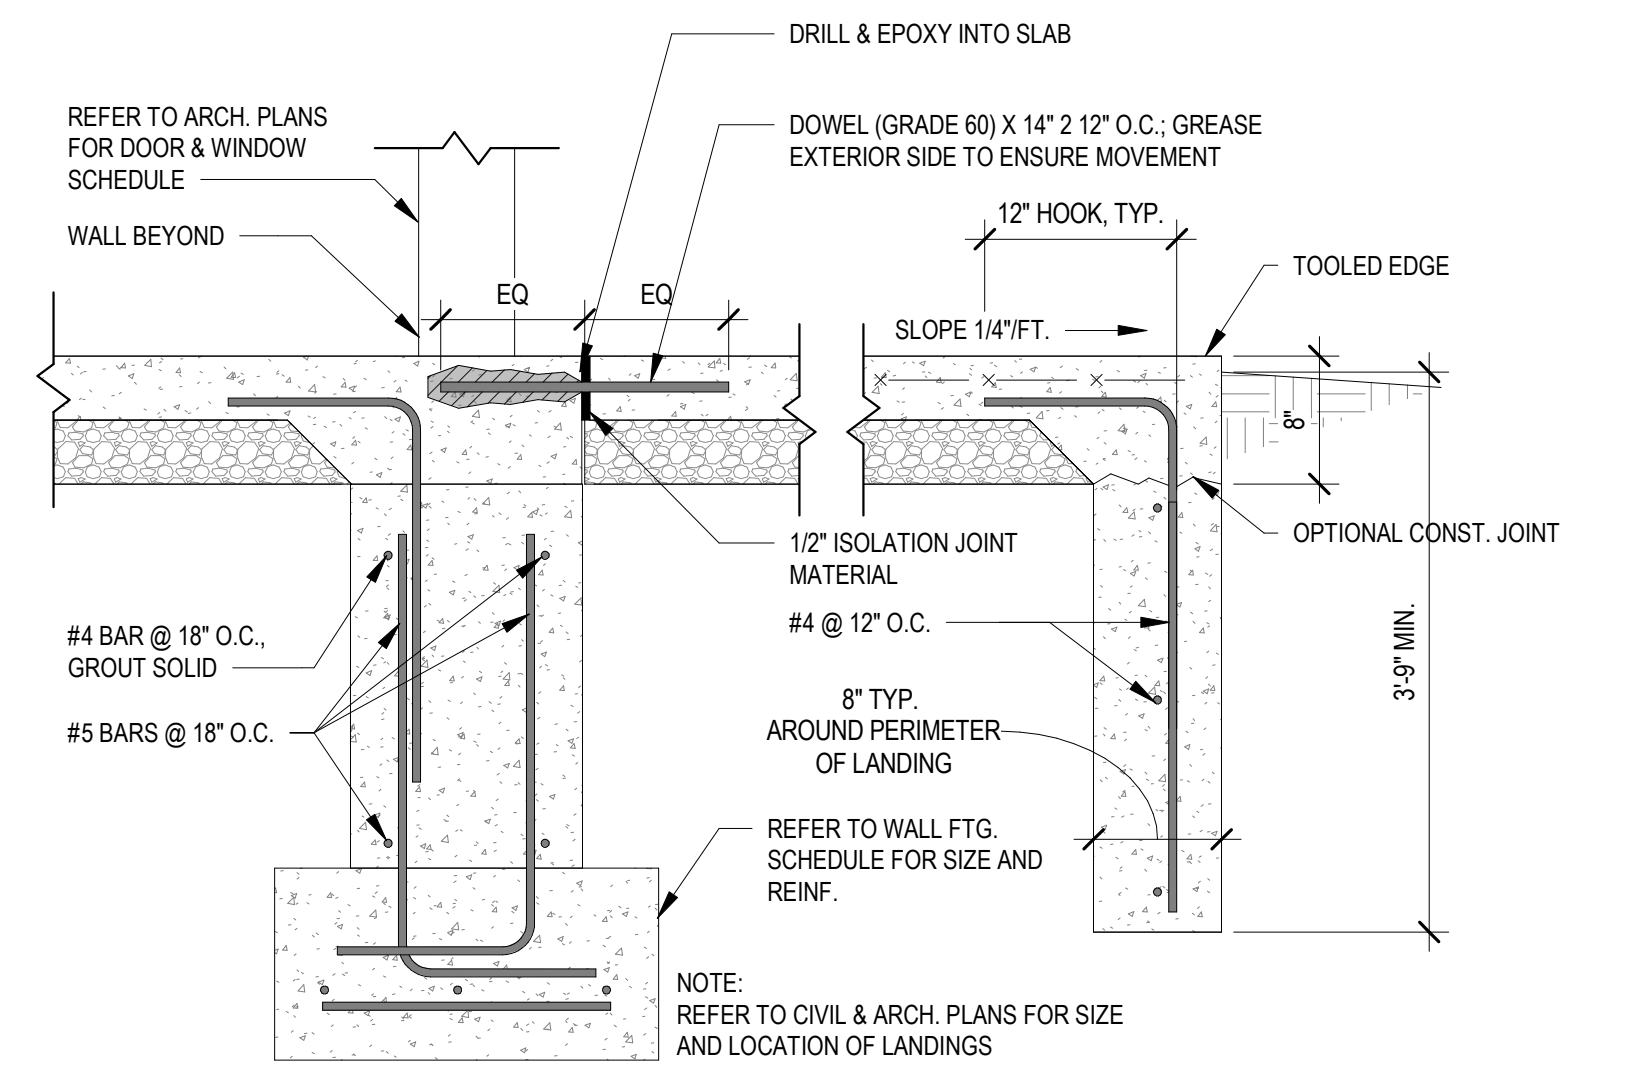

TYPICAL SECTION AT EXTERIOR DOOR LANDINGS	G
1" = 1'-0"	S-201

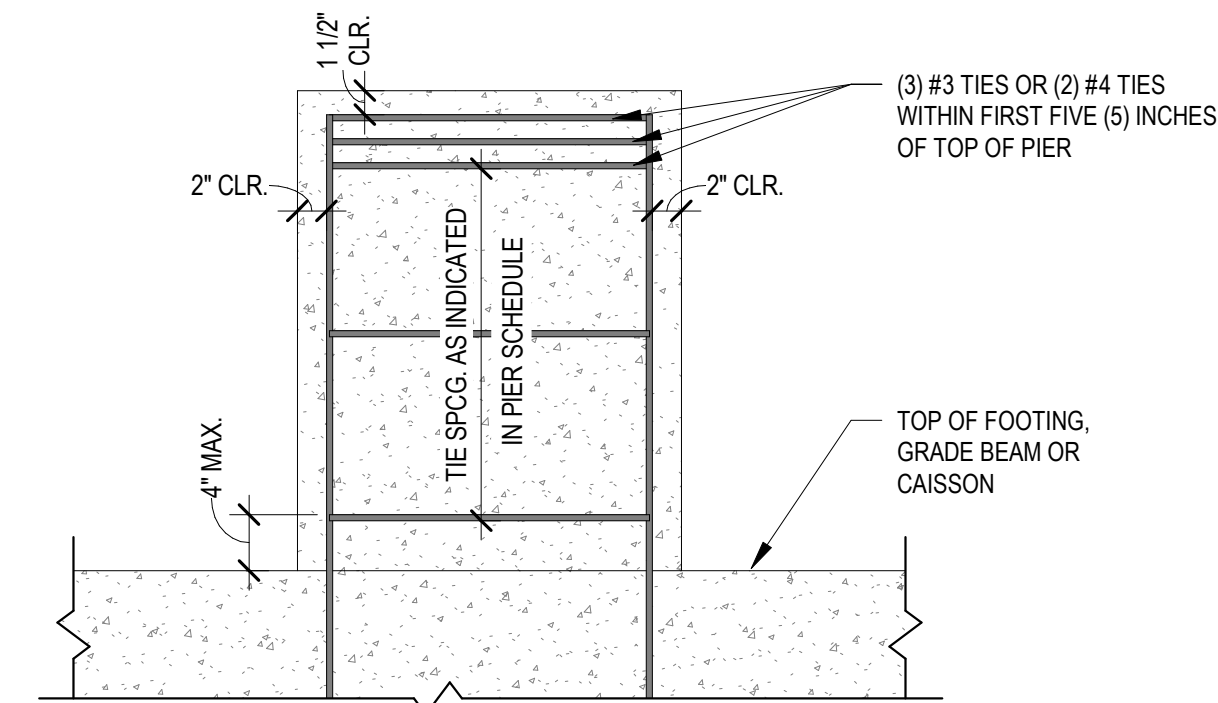

TYPICAL PIER DETAIL	L
1" = 1'-0"	S-201

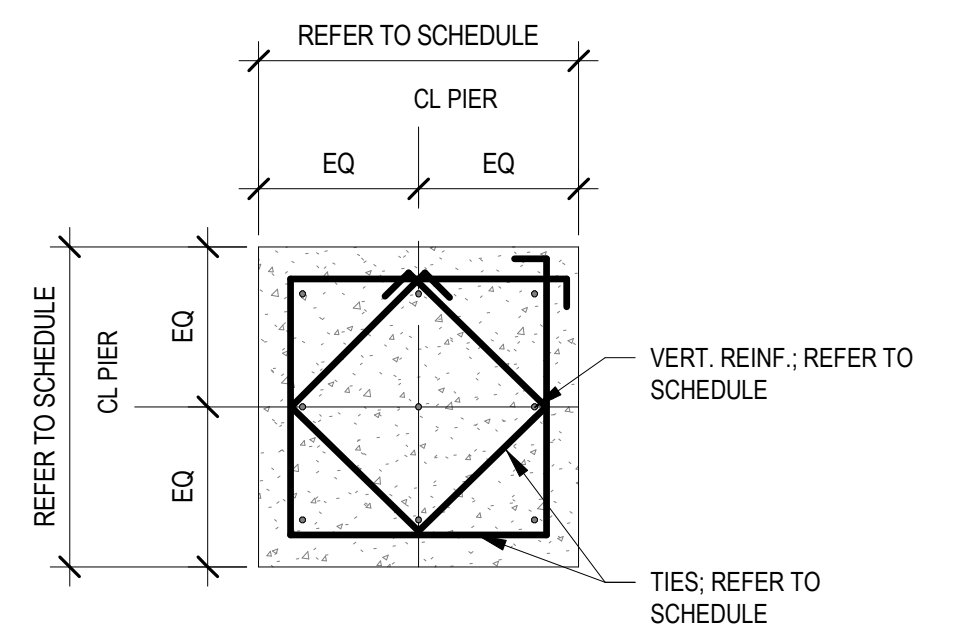

Project Number 620-334
Building Number CLC
Drawing Number S-201