

A

B

C

D

E

F

A


B

C


D

E

F

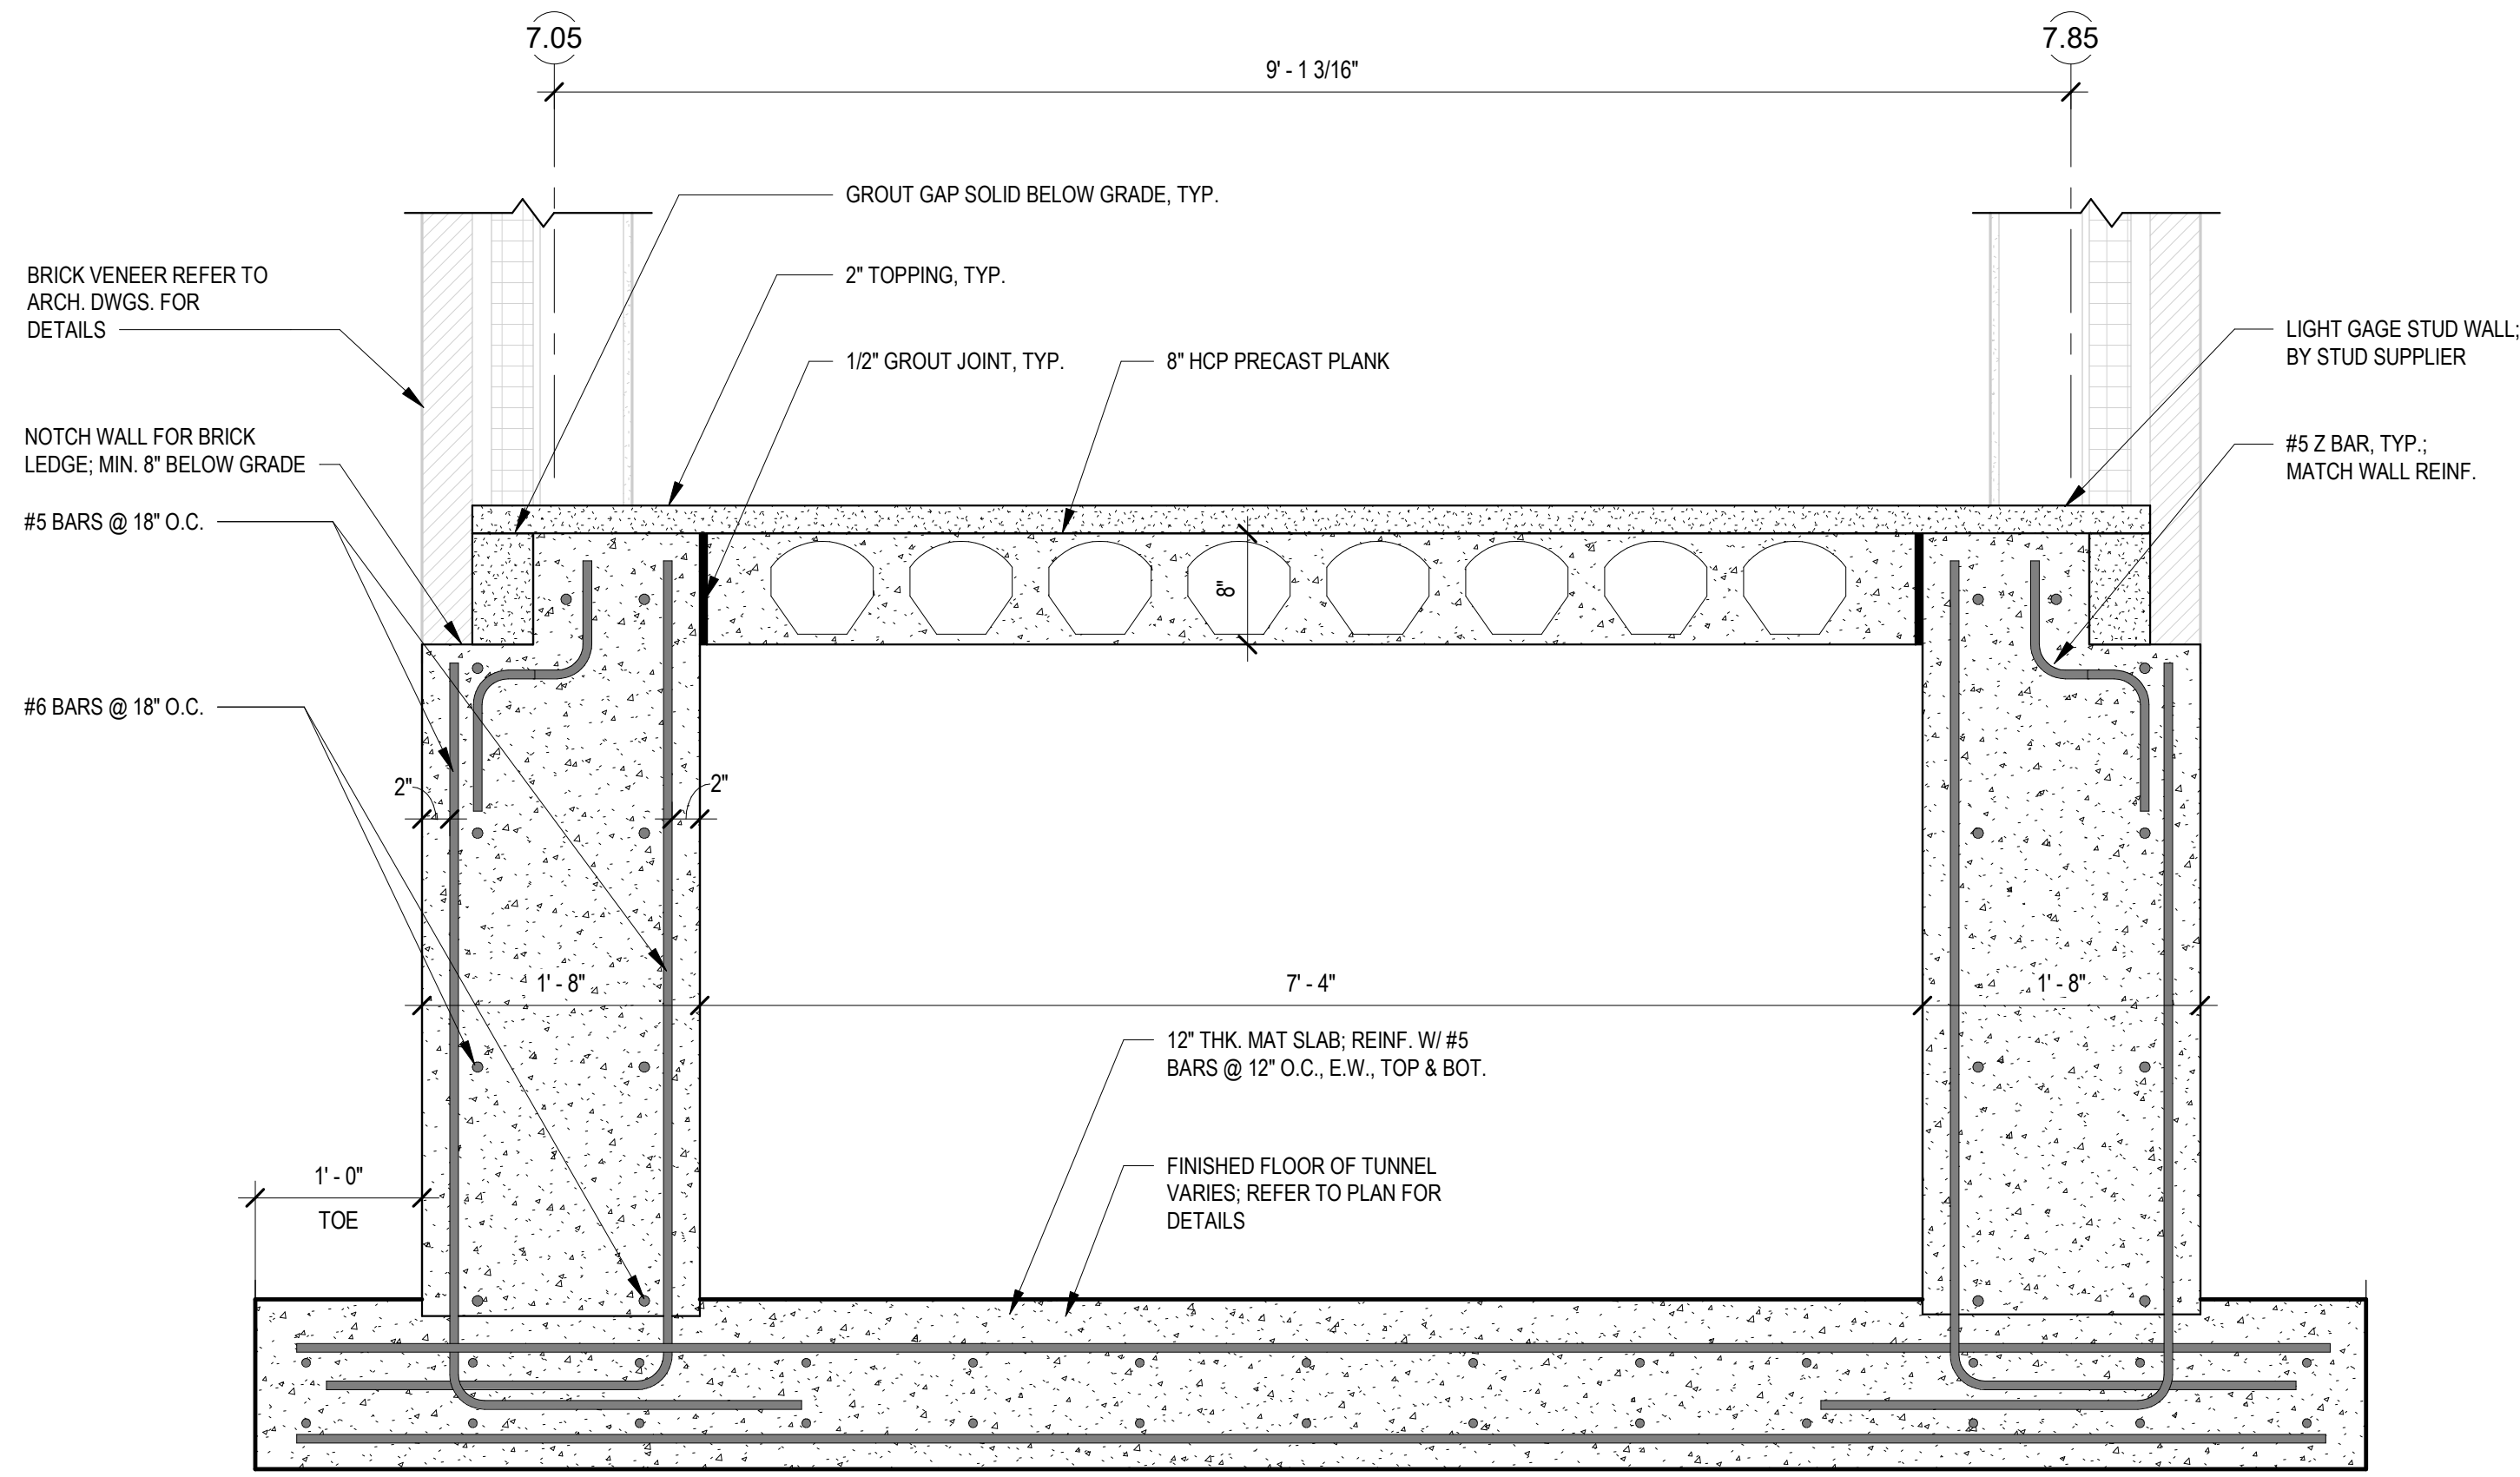

1 SECTION
S-205 1" = 1'-0"

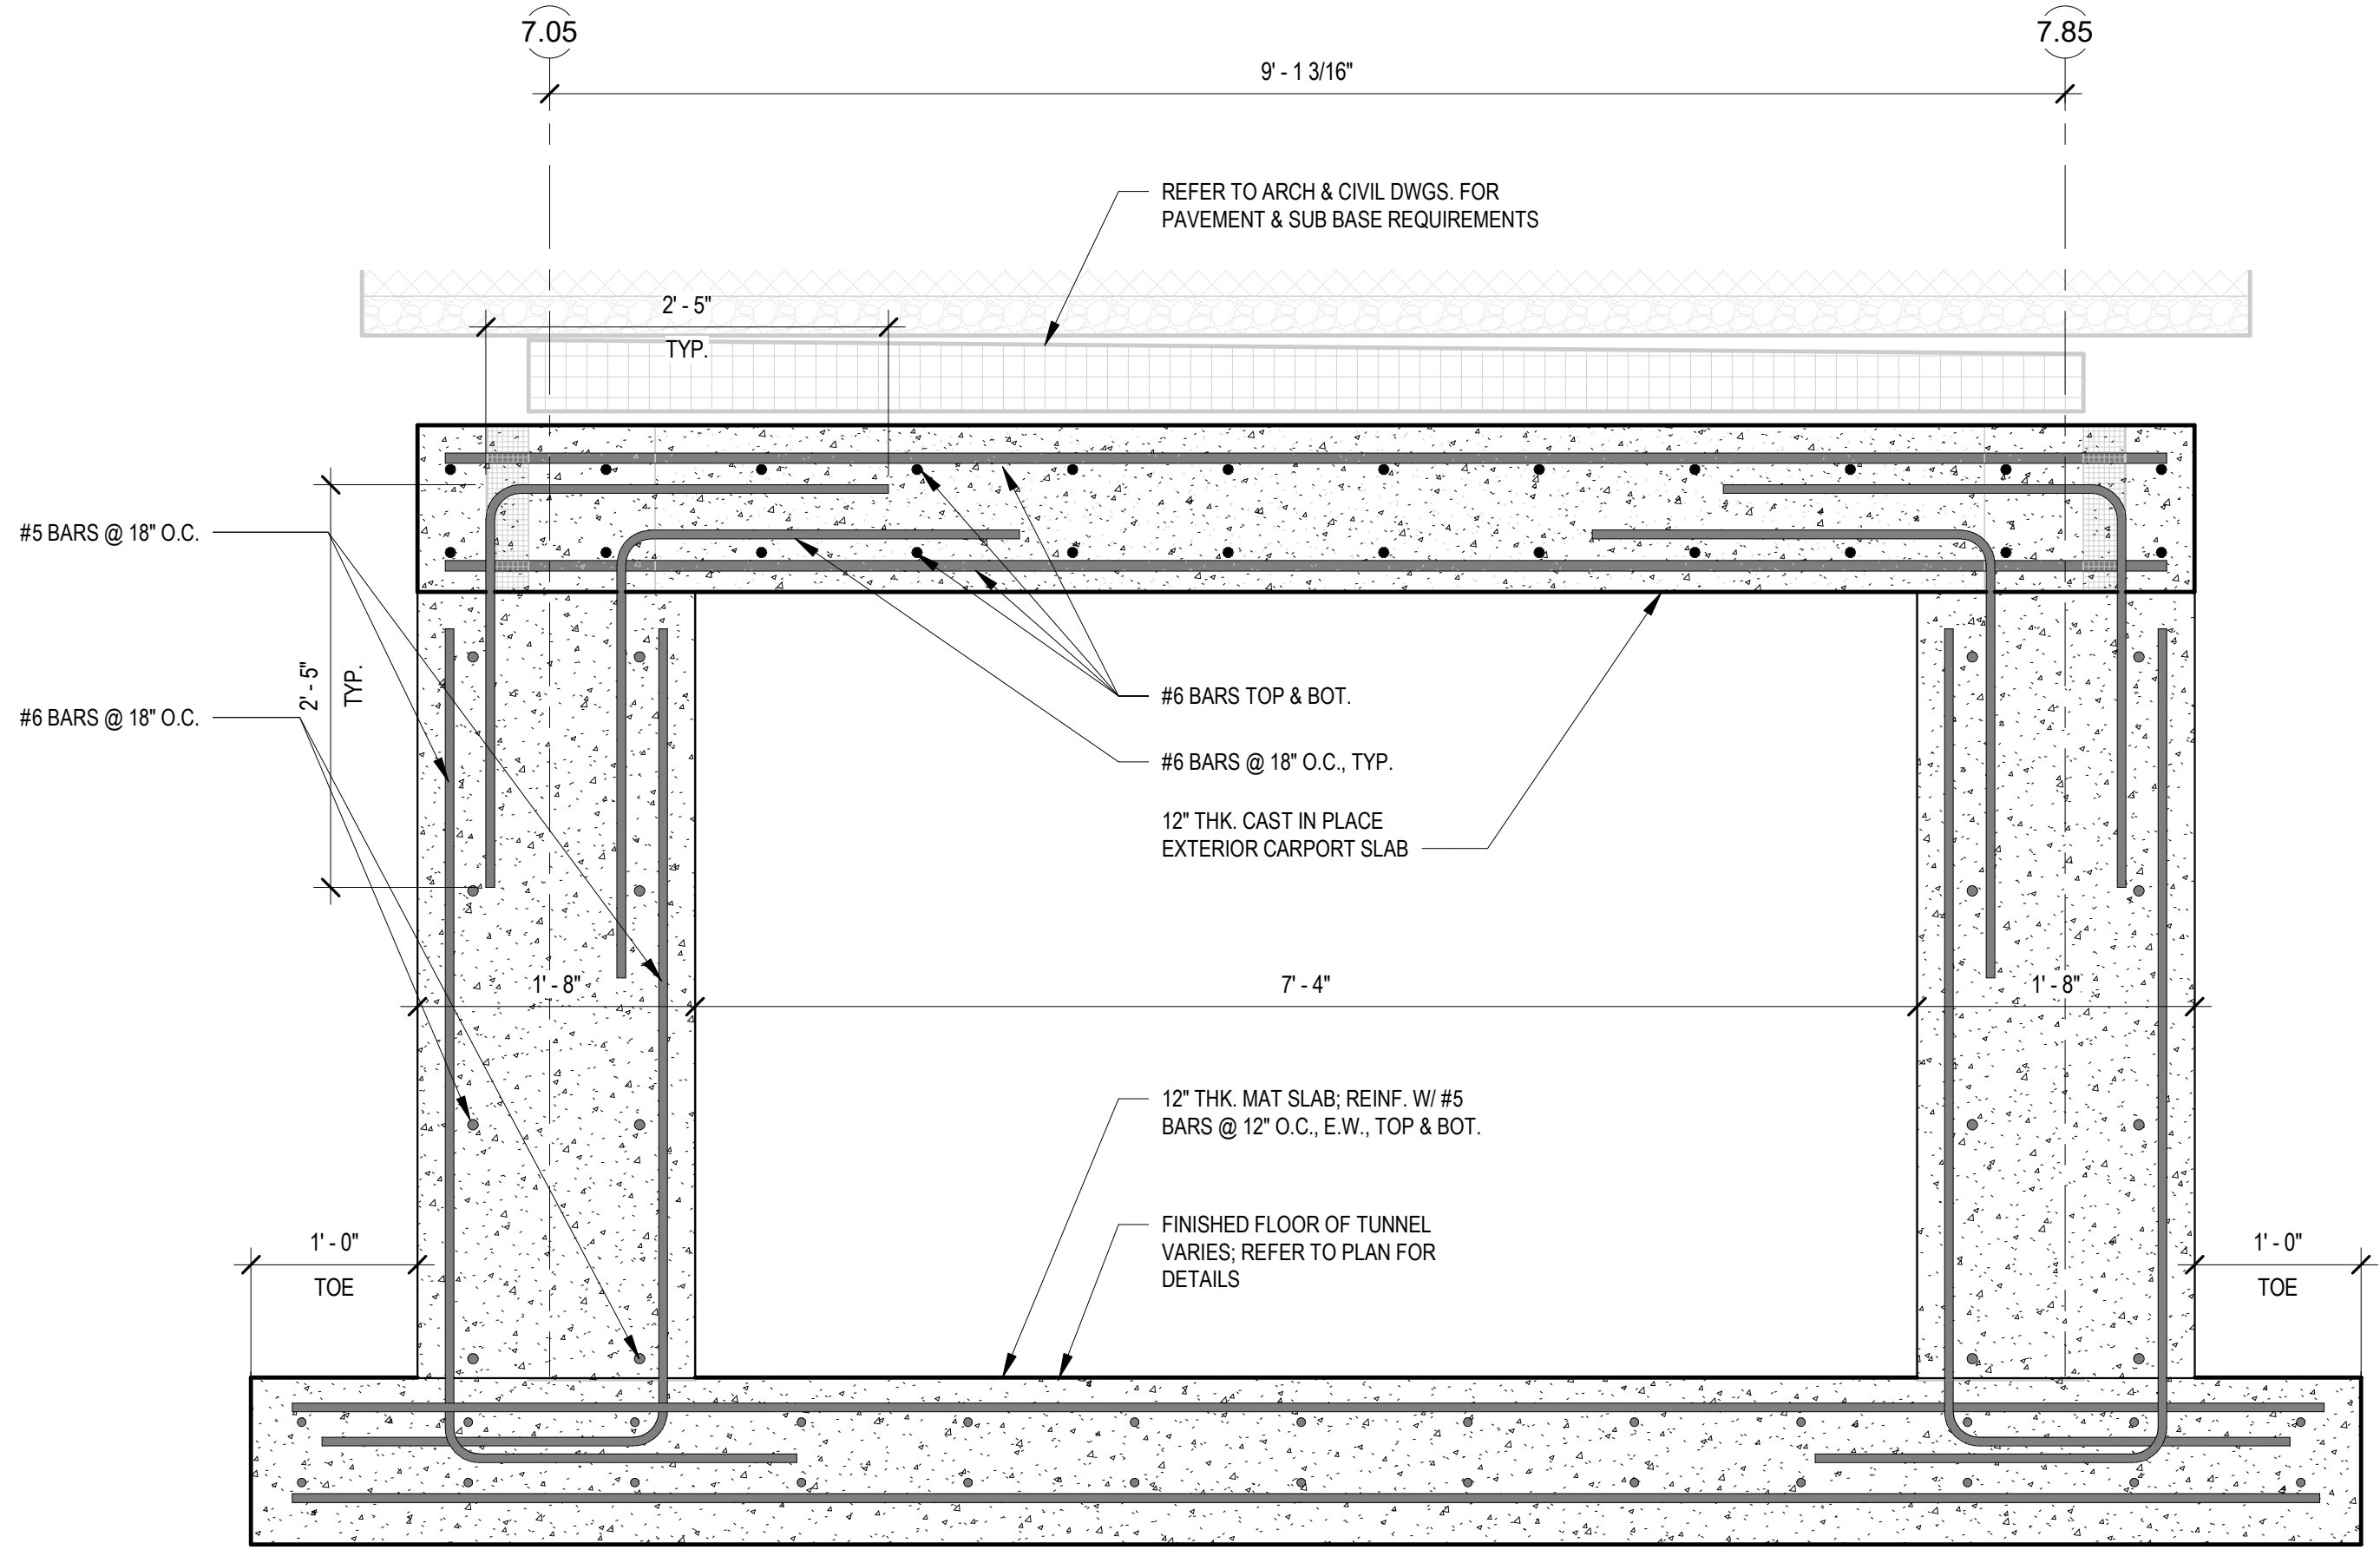

2 SECTION
S-205 1" = 1'-0"

7/27/2021 5:39:43 PM

B:\60-820-334 New Community Living Center\62081500_2014

Revisions:	Date:

CONSULTANT

NORRIS DESIGN
Planning, Landscape Architecture, Consulting

HINMAN
Protective Design Specialist
240 West 35th St, Suite 1004
New York, NY 10001
(212) 967-4890
Corrine Tan, SE

C.S. Davidson, Inc.
Structural
515 West James Street, Suite 102
Lancaster, PA 17603
(717) 481-2991
Jason Vannoy, SE, PE

MES GROUP
MEP
550 North Rex Street, Suite 203
Tampa, FL 33609
(813) 289-4700
Nicholas Stephenson, PE

ARCHITECT/ENGINEER OF RECORD

A/E:
TRIPLE C - The A/E Group
201 E. Jefferson Street, Suite 200
Syracuse, NY 13202
(315) 484-5958
Mat Perkins

A MULTI-DISCIPLINE COMPANY

Office of
Construction
and Facilities
Management

VA U.S. Department
of Veterans Affairs

Drawing Title
FOUNDATION SECTIONS & DETAILS

Approved:

Phase
ISSUED FOR
CONSTRUCTION

FULLY SPRINKLERED

Project Title
NEW COMMUNITY LIVING
CENTER

Location
2094 Albany Post Road, Montrose, NY 10548

Issue Date
05/09/2022

Checked
WCW

Drawn
SIR

Project Number
620-334

Building Number
CLC

Drawing Number
S-205