
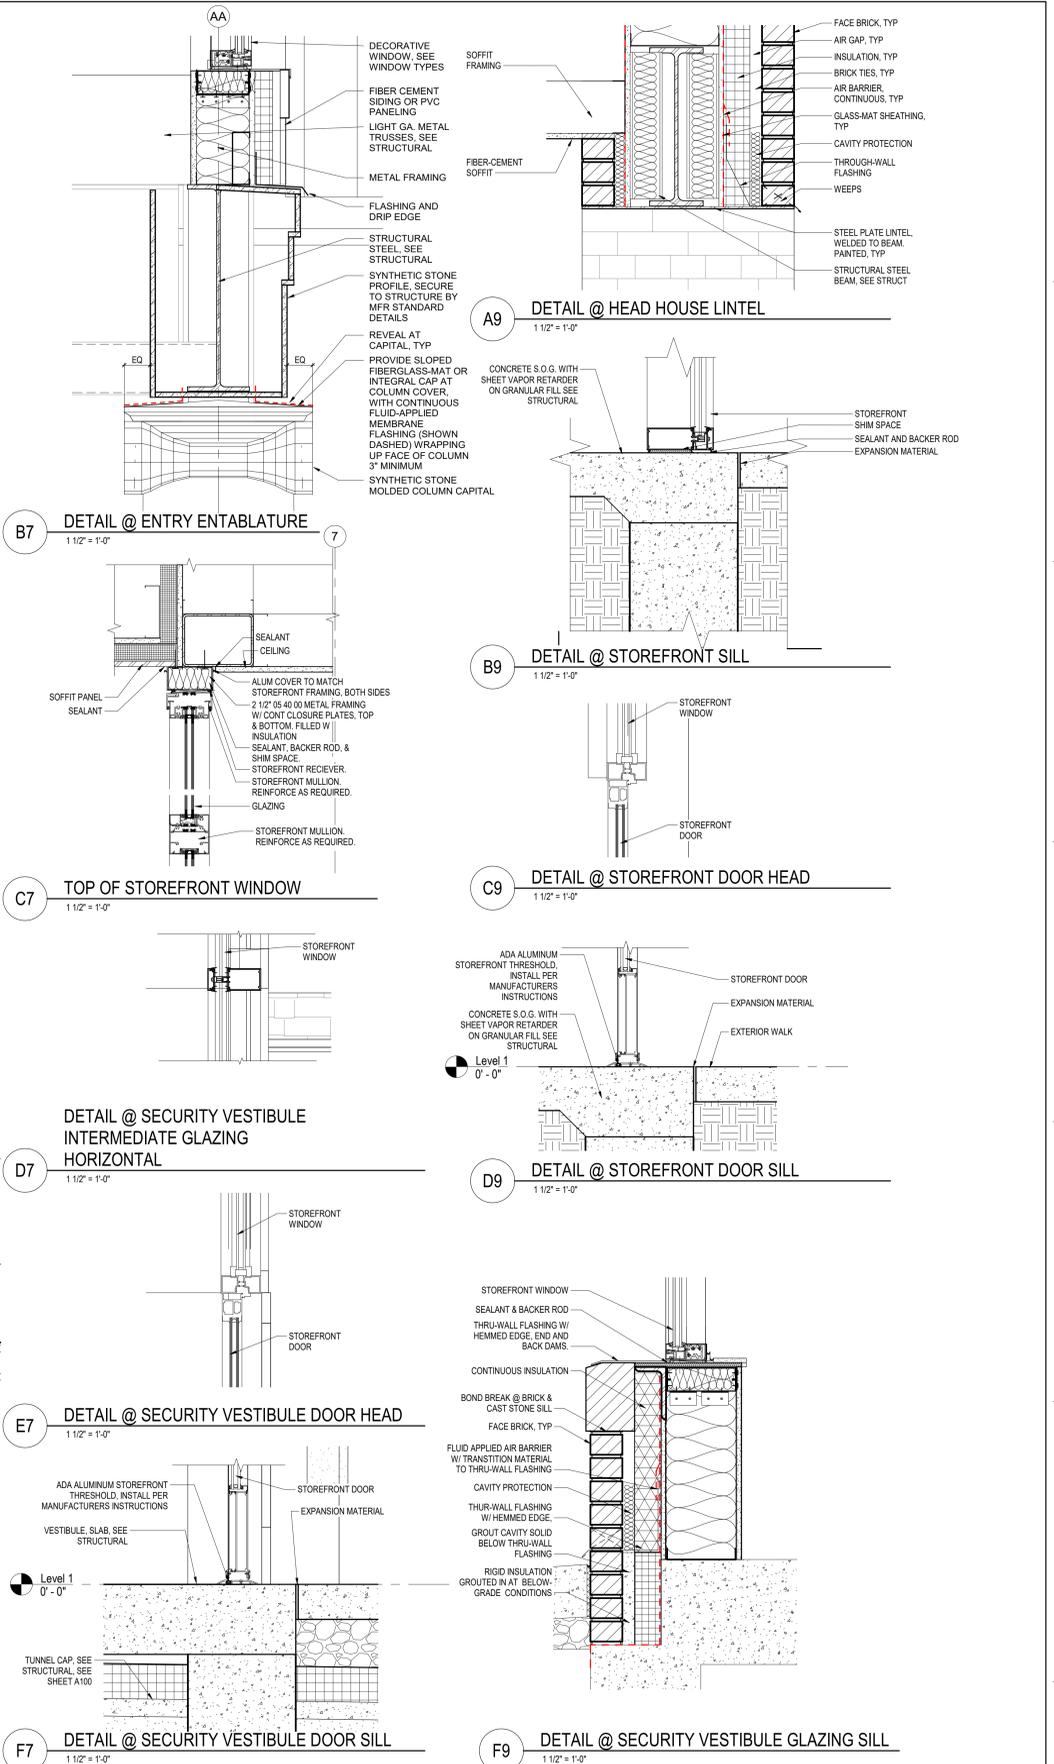
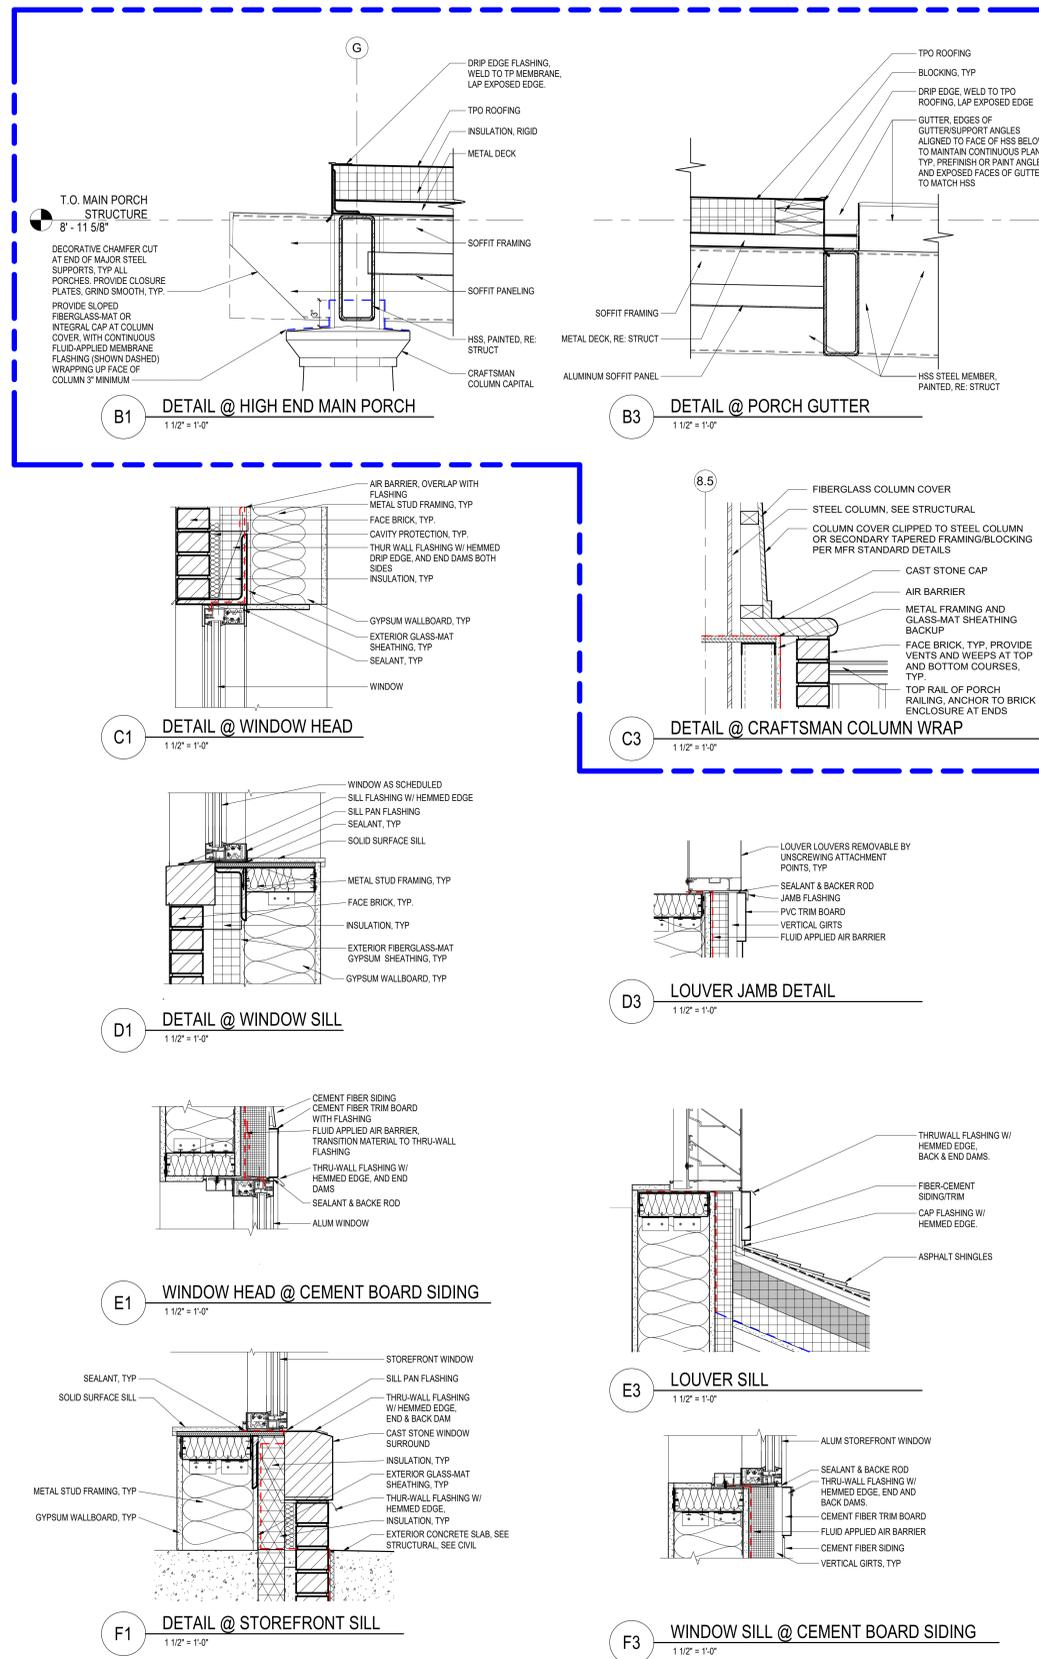


DEDUCTIVE ALTERNATES:

DEDUCTIVE ALTERNATES ARE CASCADING AND MUST BE EXERCISED IN THE ORDER PRESENTED FOR A DETAILED DESCRIPTION OF EACH DEDUCTIVE ALTERNATE REFER TO COVER SHEET 0100

DEDUCTIVE ALTERNATE #1: REDUCE WATER AND ICE SHIELD COVERAGE
 DEDUCTIVE ALTERNATE #2: ELIMINATE TUNNEL (EAST LEG)
 DEDUCTIVE ALTERNATE #3: ELIMINATE FAUX WINDOWS AT CLEARSTORY
 DEDUCTIVE ALTERNATE #4: ELIMINATE WORK AT BE CORRIDOR
 DEDUCTIVE ALTERNATE #5: ELIMINATE CONCRETE
 DEDUCTIVE ALTERNATE #6: ELIMINATE LANDSCAPE
 DEDUCTIVE ALTERNATE #7: REDUCE PLATFORM AT CHILLER
 DEDUCTIVE ALTERNATE #8: ELIMINATE NVR SECURITY
 DEDUCTIVE ALTERNATE #9: ELIMINATE LARGE PORCH
 DEDUCTIVE ALTERNATE #10: ELIMINATE SMALL PORCH A
 DEDUCTIVE ALTERNATE #11: ELIMINATE SMALL PORCH B
 DEDUCTIVE ALTERNATE #12: ELIMINATE ENTRANCE CANOPY
 DEDUCTIVE ALTERNATE #13: ELIMINATE FAUX ROOFS AT RESIDENT ROOMS
 DEDUCTIVE ALTERNATE #14: ELIMINATE PATIENT LETS TRACK EXTENSIONS INTO RESIDENT RESTROOMS
 DEDUCTIVE ALTERNATE #15: REDUCE THE POROUS ASPHALT / PARKING / PORTION OF DRIVE ENTRANCE
 DEDUCTIVE ALTERNATE #16: ELIMINATE EXTERIOR SIGNAGE

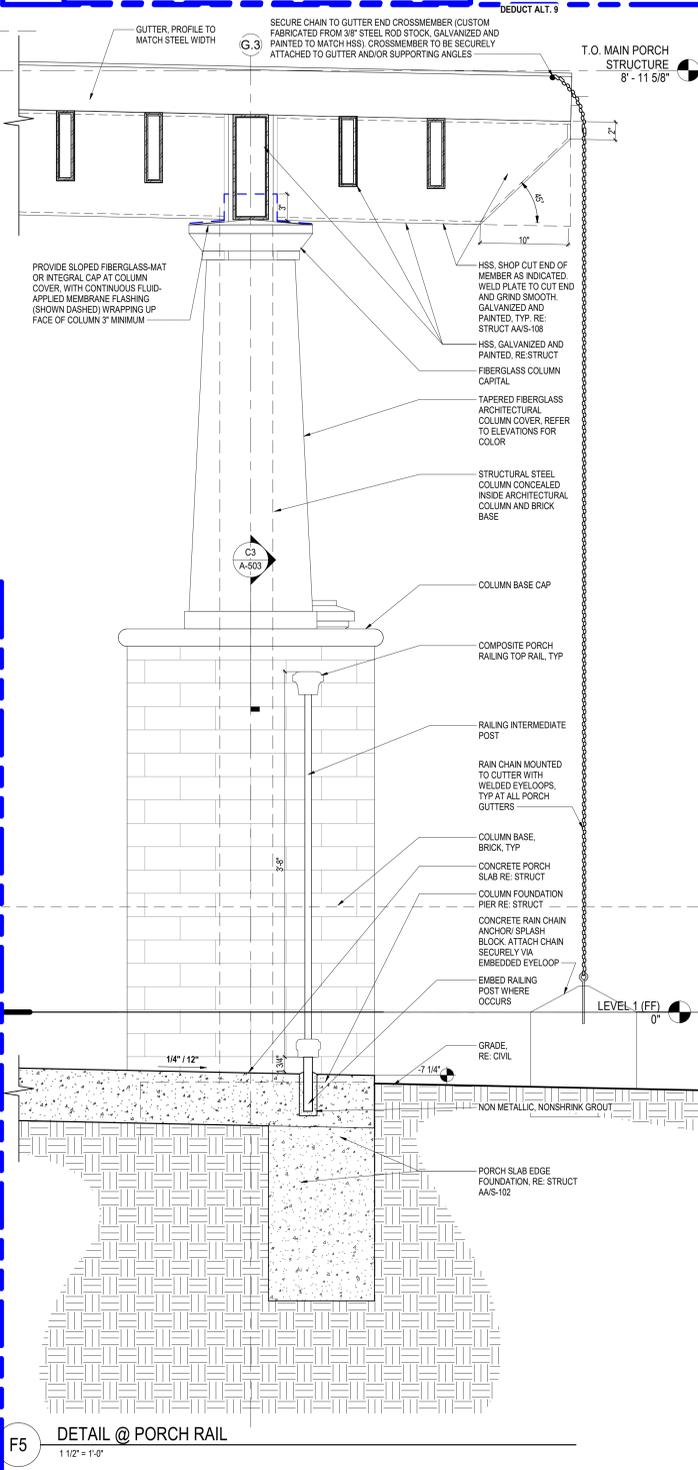

Revisions:

No.	Description	Date

CONSULTANT

NORRIS DESIGN
 Landscape Architect
 418 North Toole Avenue
 Tucson, AZ 85711
 (520) 622-9565
 Josh Orth, P.L.A.

HINMAN
 Protective Design Specialist
 240 West 35th St, Suite 1004
 New York, NY 10001
 (212) 967-4890
 Corinne Tan, SE

C.S. Davidson, Inc.
 Structural
 315 West James Street, Suite 102
 Lancaster, PA 17603
 (717) 481-2991
 Jason Vannoy, SE, PE

MES GROUP
 MEP
 550 North Rio Street, Suite 203
 Tampa, FL 33609
 (813) 289-4700
 Nicholas Stephenson, PE

ARCHITECT/ENGINEER OF RECORD

TRIPLE C - THE A&E GROUP
 A/E:
 TRIPLE C - The A/E Group
 201 E. Jefferson Street, Suite 200
 Syracuse, NY 13202
 (315) 484-9958
 Mat Perkins

STAMP

STATE OF MARYLAND
 PROFESSIONAL ARCHITECT
 19706

Office of Construction and Facilities Management

VA U.S. Department of Veterans Affairs

Drawing Title: EXTERIOR DETAILS

Approved:

Phase: ISSUED FOR CONSTRUCTION

FULLY SPRINKLERED

Project Title: NEW COMMUNITY LIVING CENTER

Location: 2094 Albany Post Road, Montrose, NY 10548

Issue Date: 05/09/2022

Checked: M. PERKINS

Drawn: K. BICKEL

Project Number: 620-334

Building Number: CLC

Drawing Number: A-503

7/27/2021 3:52:45 PM
 BIM: 360-1620-334 New Community Living Center/320-334 CLC-Arch.rvt