

A

B

C

D

E

F

A

B

C


D

E


F

GENERAL NOTE:


1. REFER TO SHEET 400 SERIES ELEVATIONS FOR REQUIRED MILLWORK LOCK LOCATIONS  
2. FOR CHECK IN AREA MILLWORK LOCK LOCATIONS REFER TO SHEET A-553

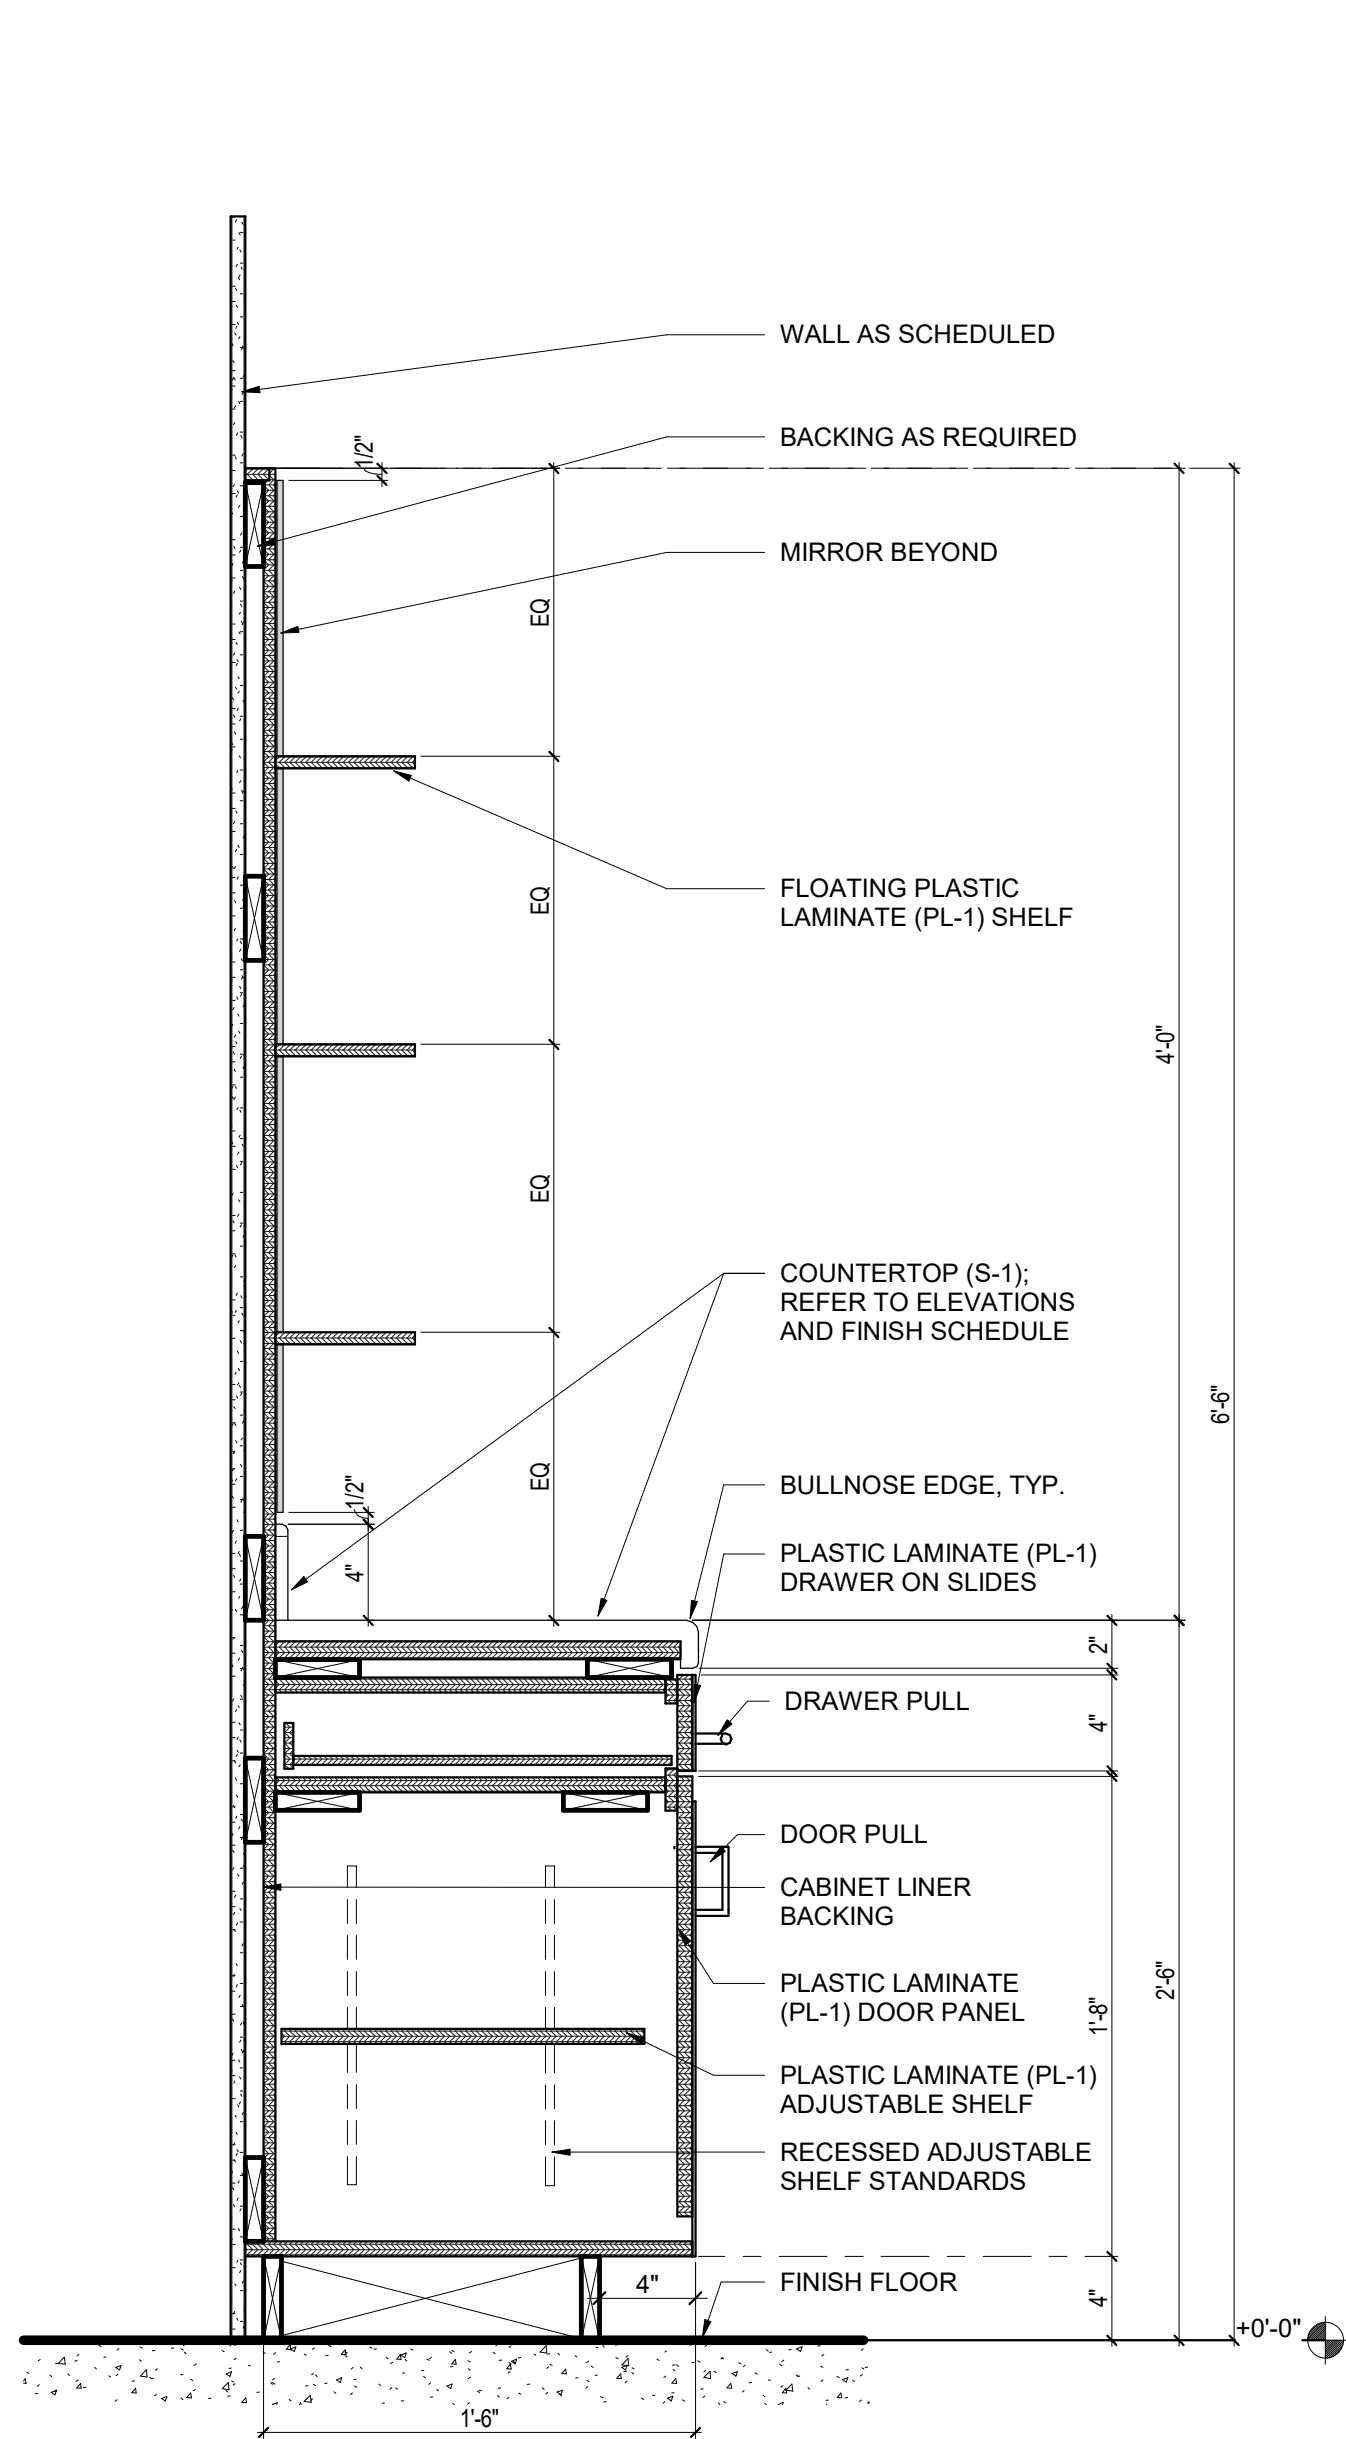


D1 SALON SHAMPOO STATION DETAIL - SECTION VIEW  
1 1/2" = 1'-0"

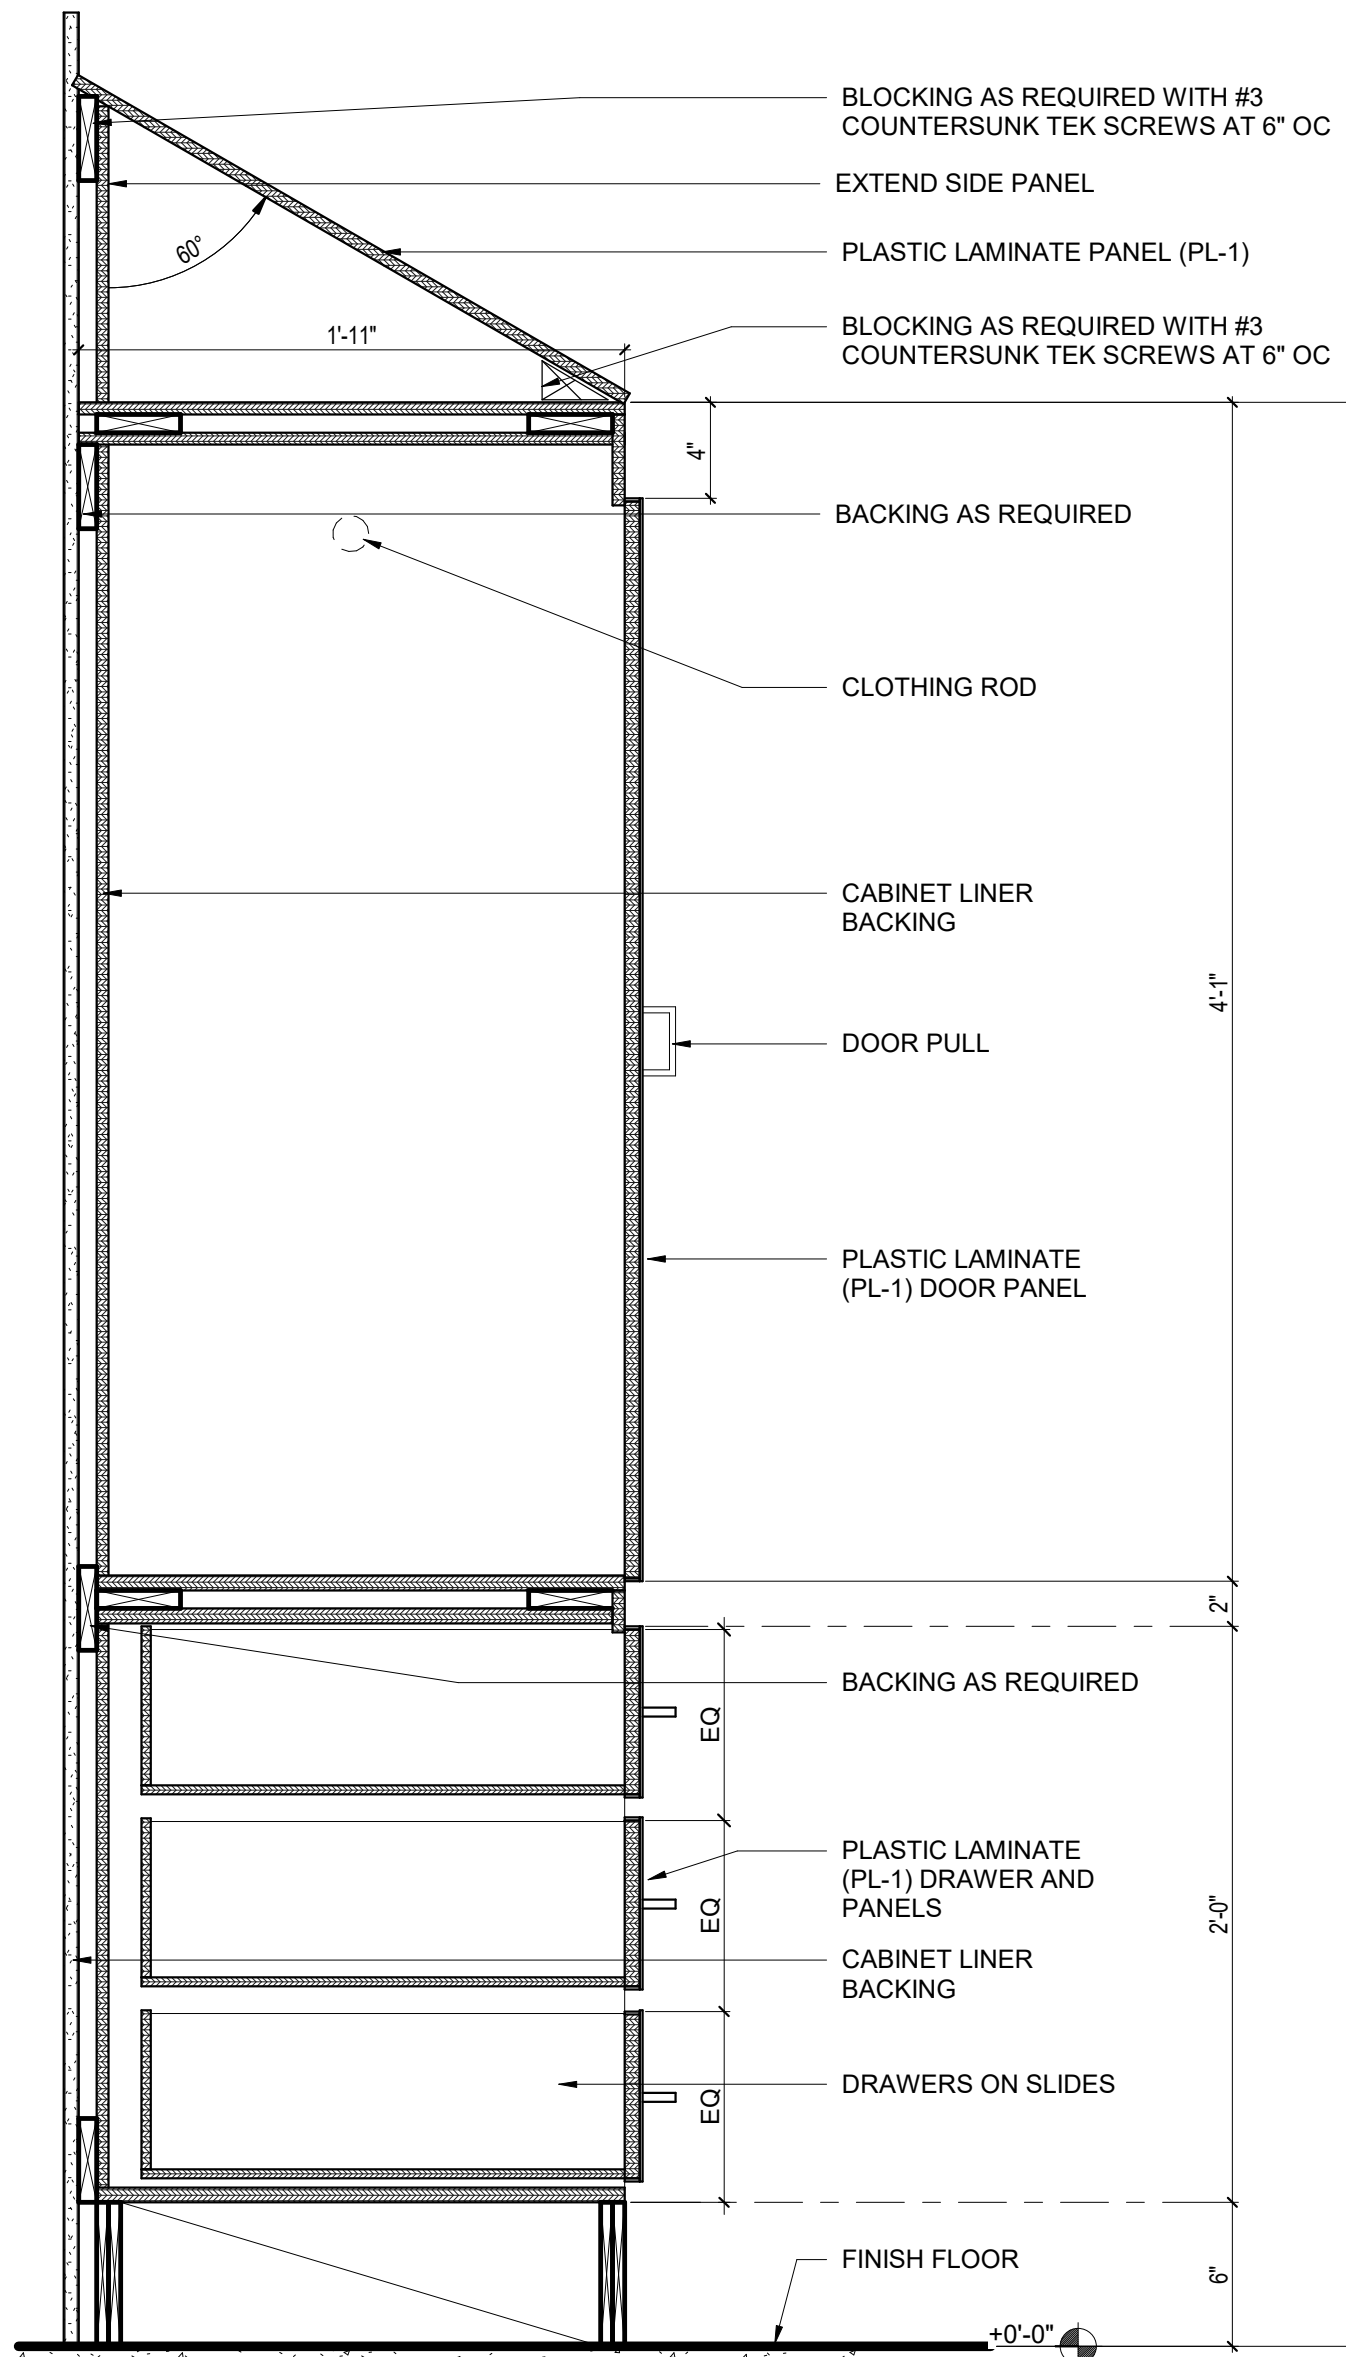


D3 RESIDENT ROOM WARDROBE DETAIL - SECTION VIEW  
1 1/2" = 1'-0"

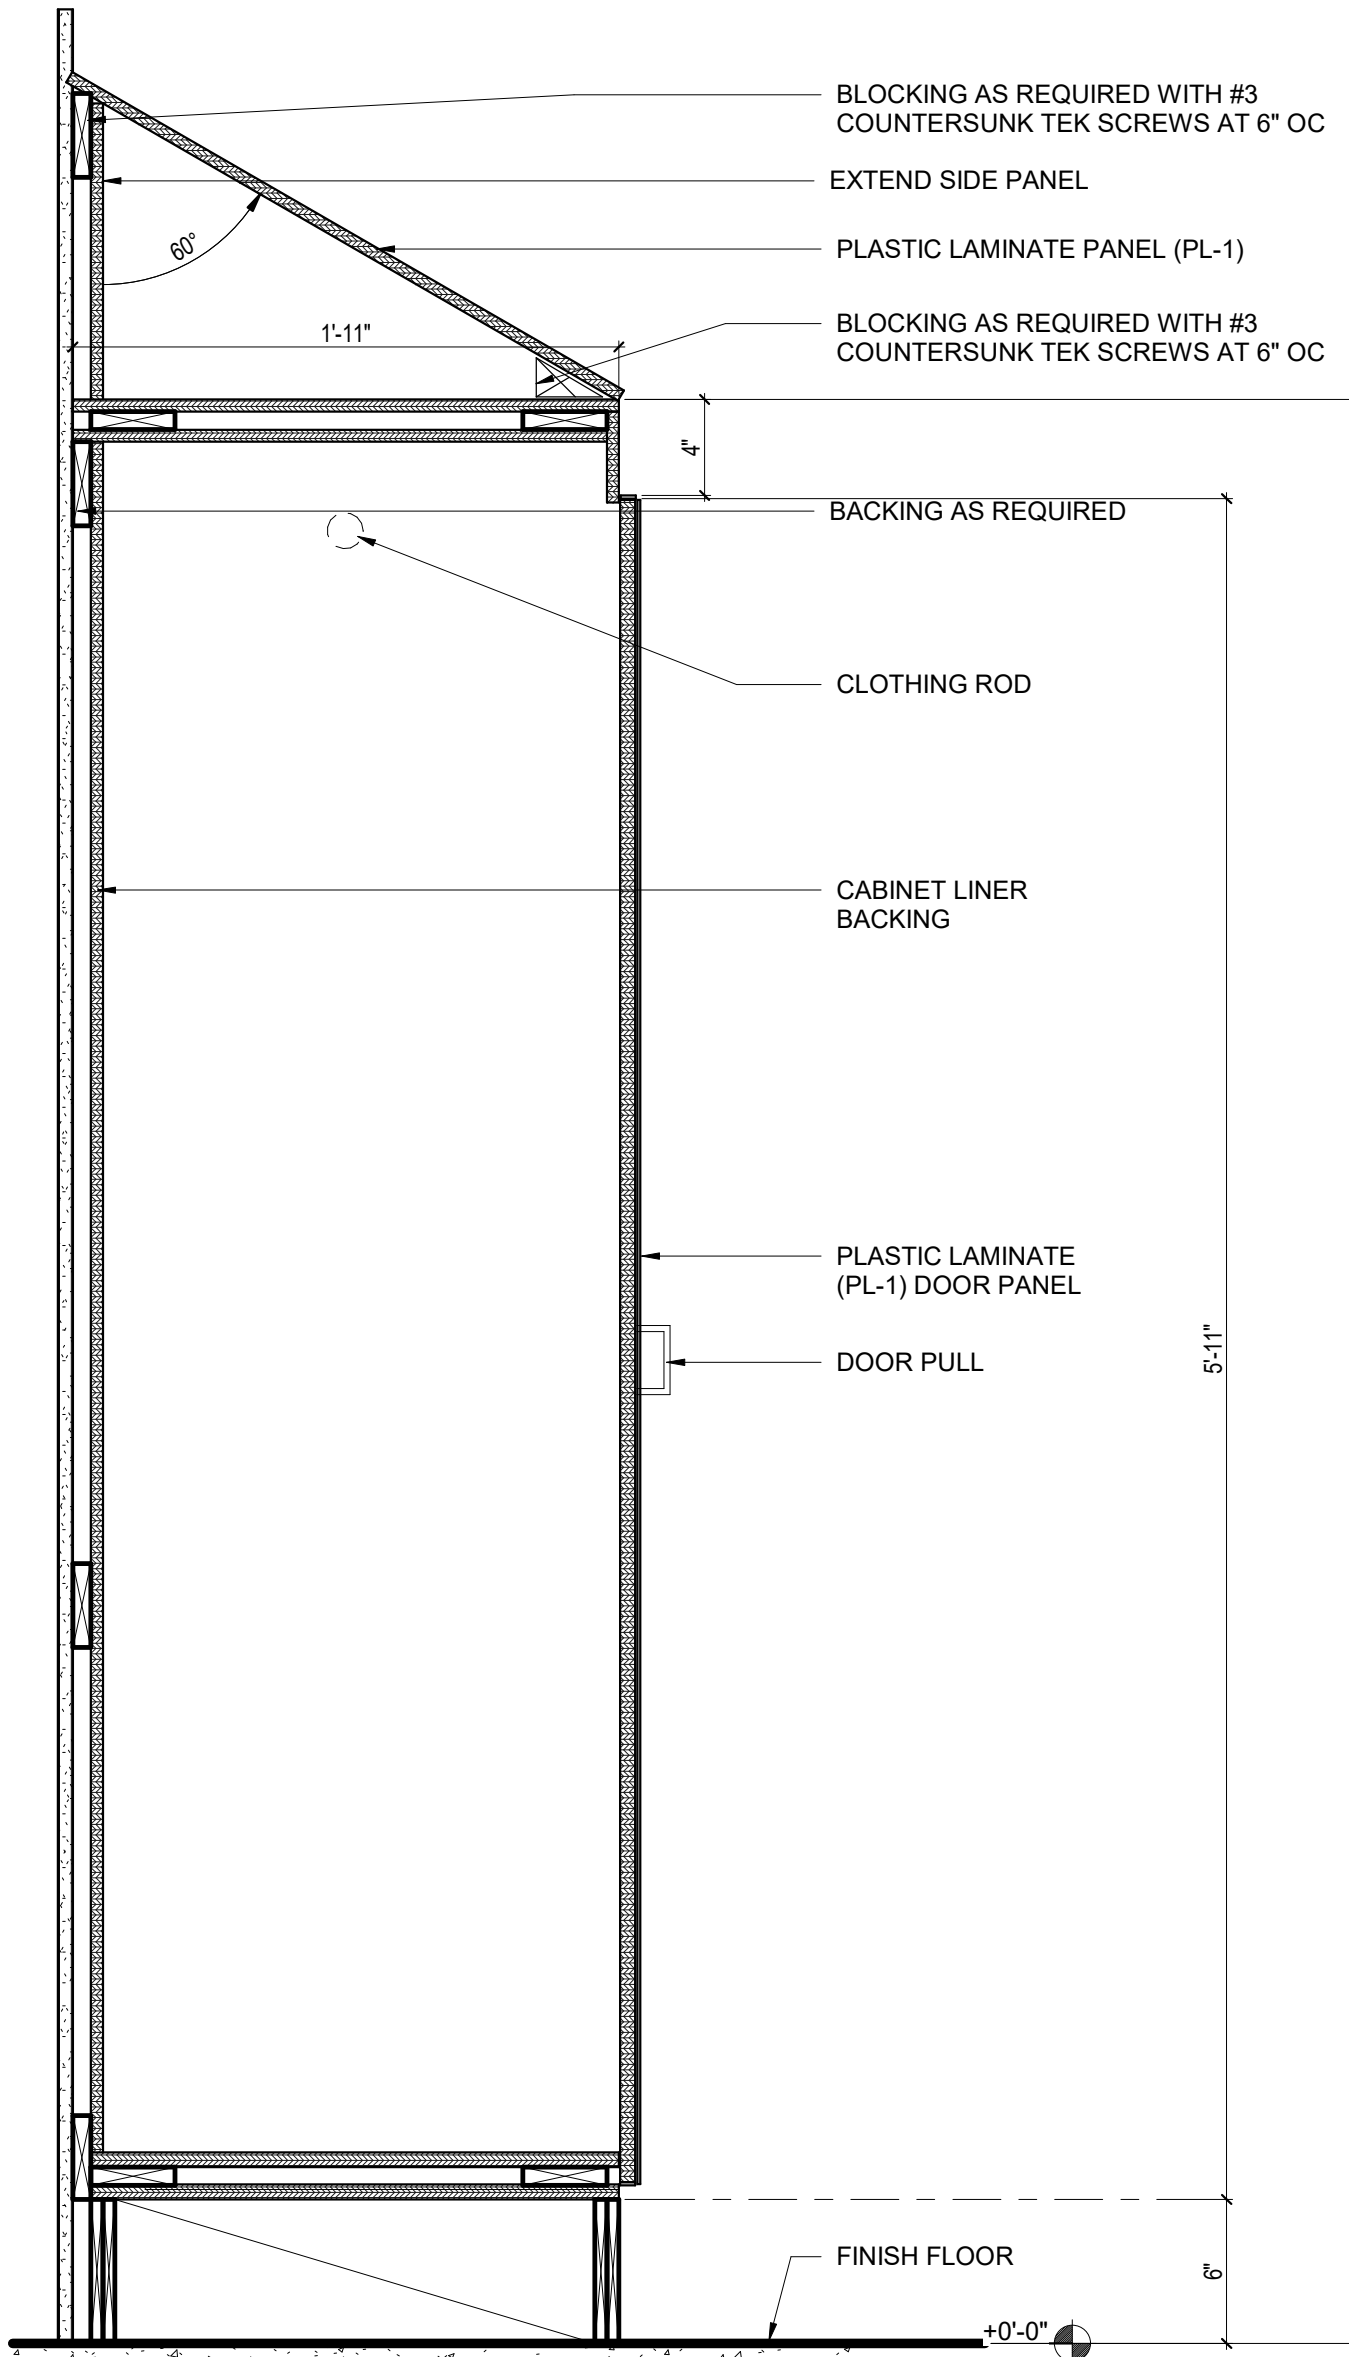


D5 RESIDENT ROOM WARDROBE FULL HEIGHT DETAIL - SECTION VIEW  
1 1/2" = 1'-0"

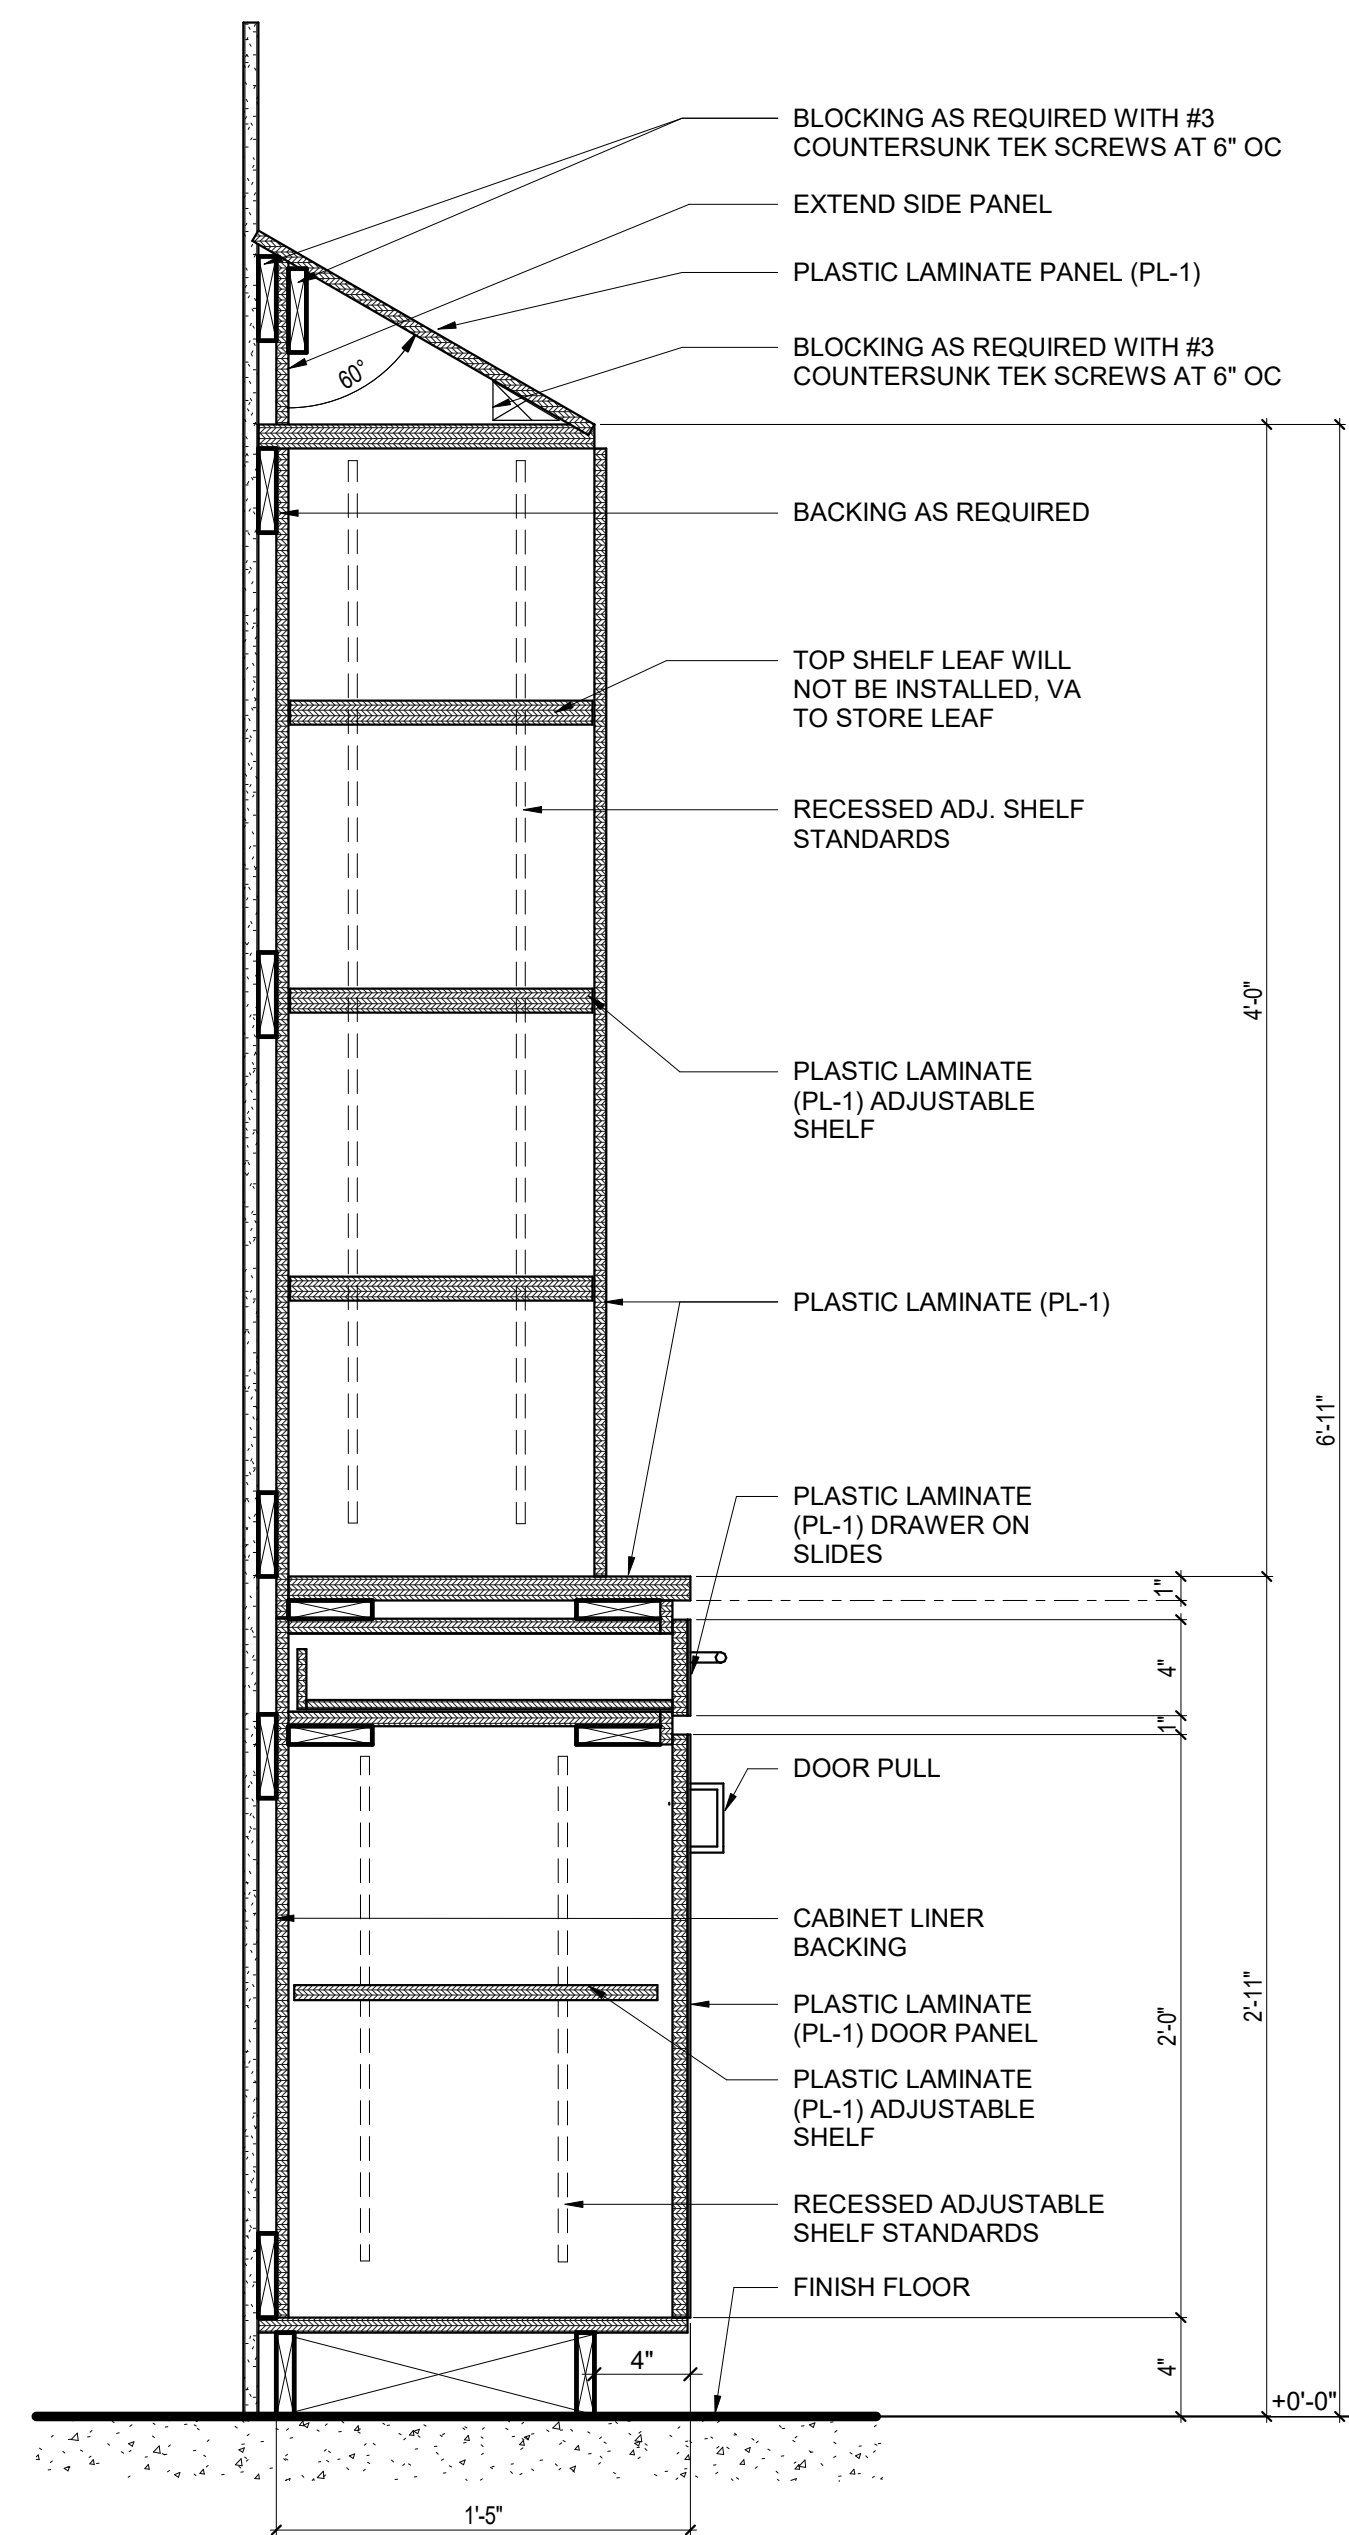


D7 RESIDENT ROOM CABINET DETAIL - SECTION VIEW  
1 1/2" = 1'-0"

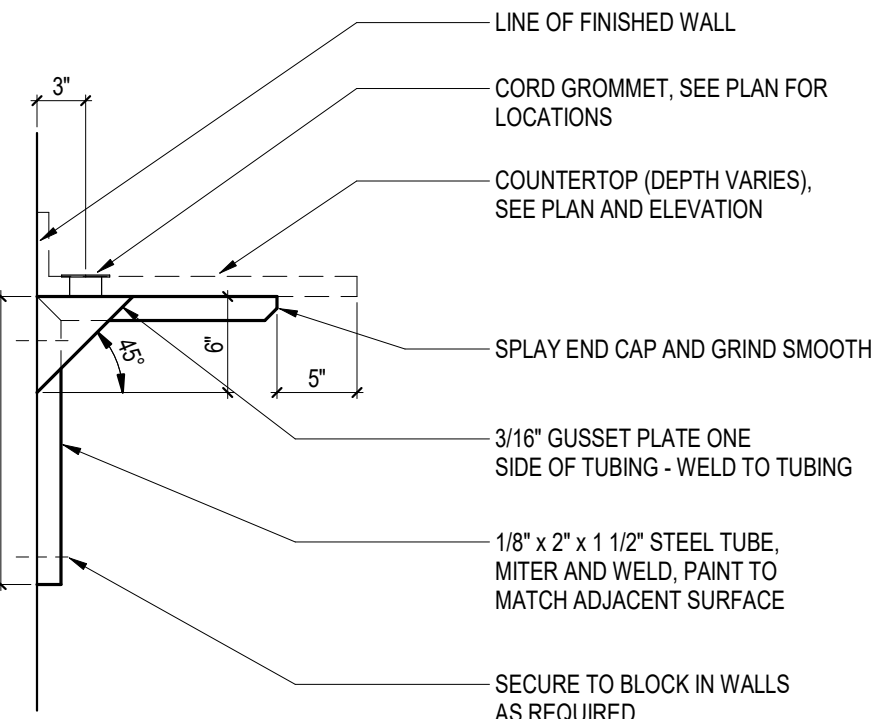


D9 METAL BRACKET DETAIL WITH GROMMET  
1" = 1'-0"

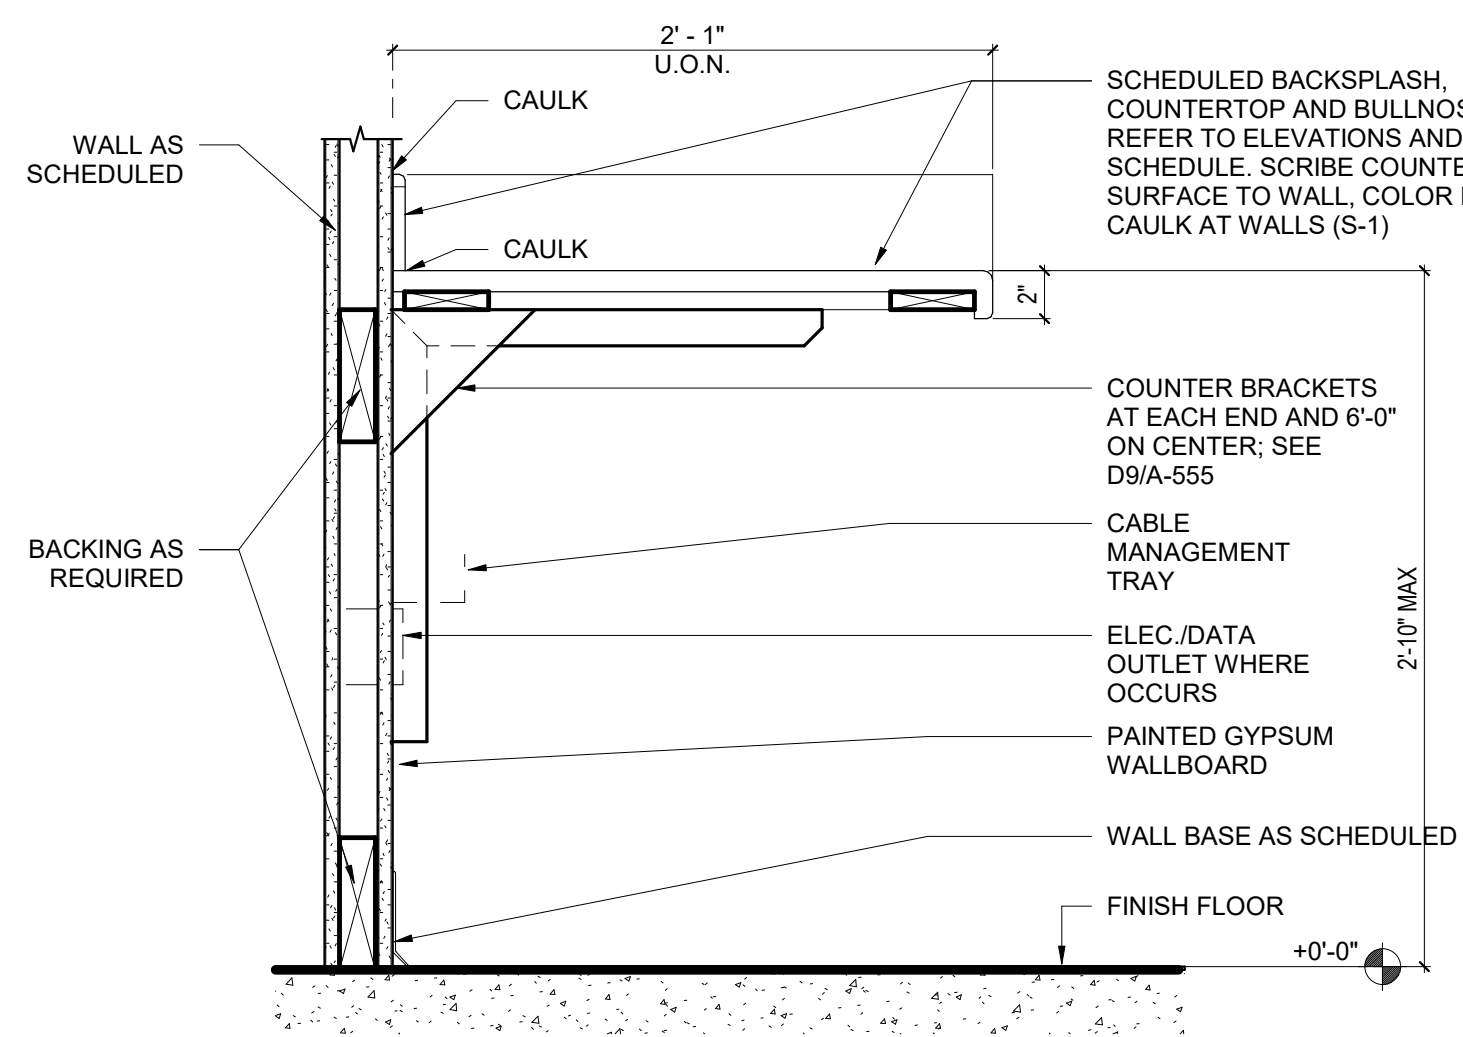


F1 COUNTERTOP DETAIL - SECTION VIEW  
1 1/2" = 1'-0"

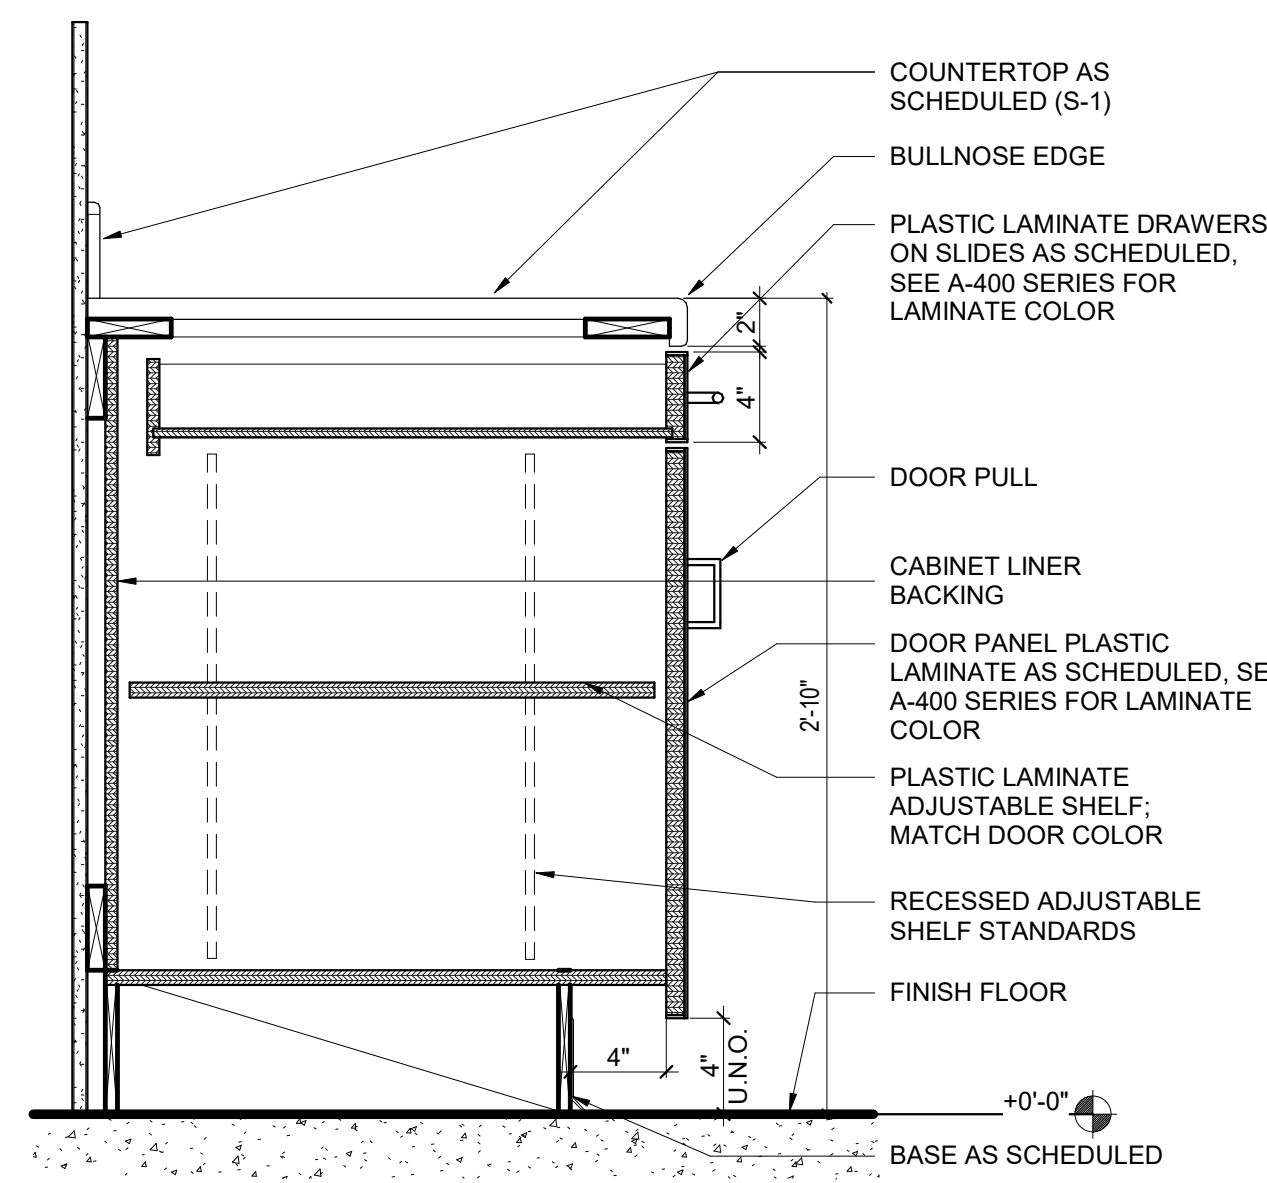


F3 BASE CABINET DETAIL - SECTION VIEW  
1 1/2" = 1'-0"

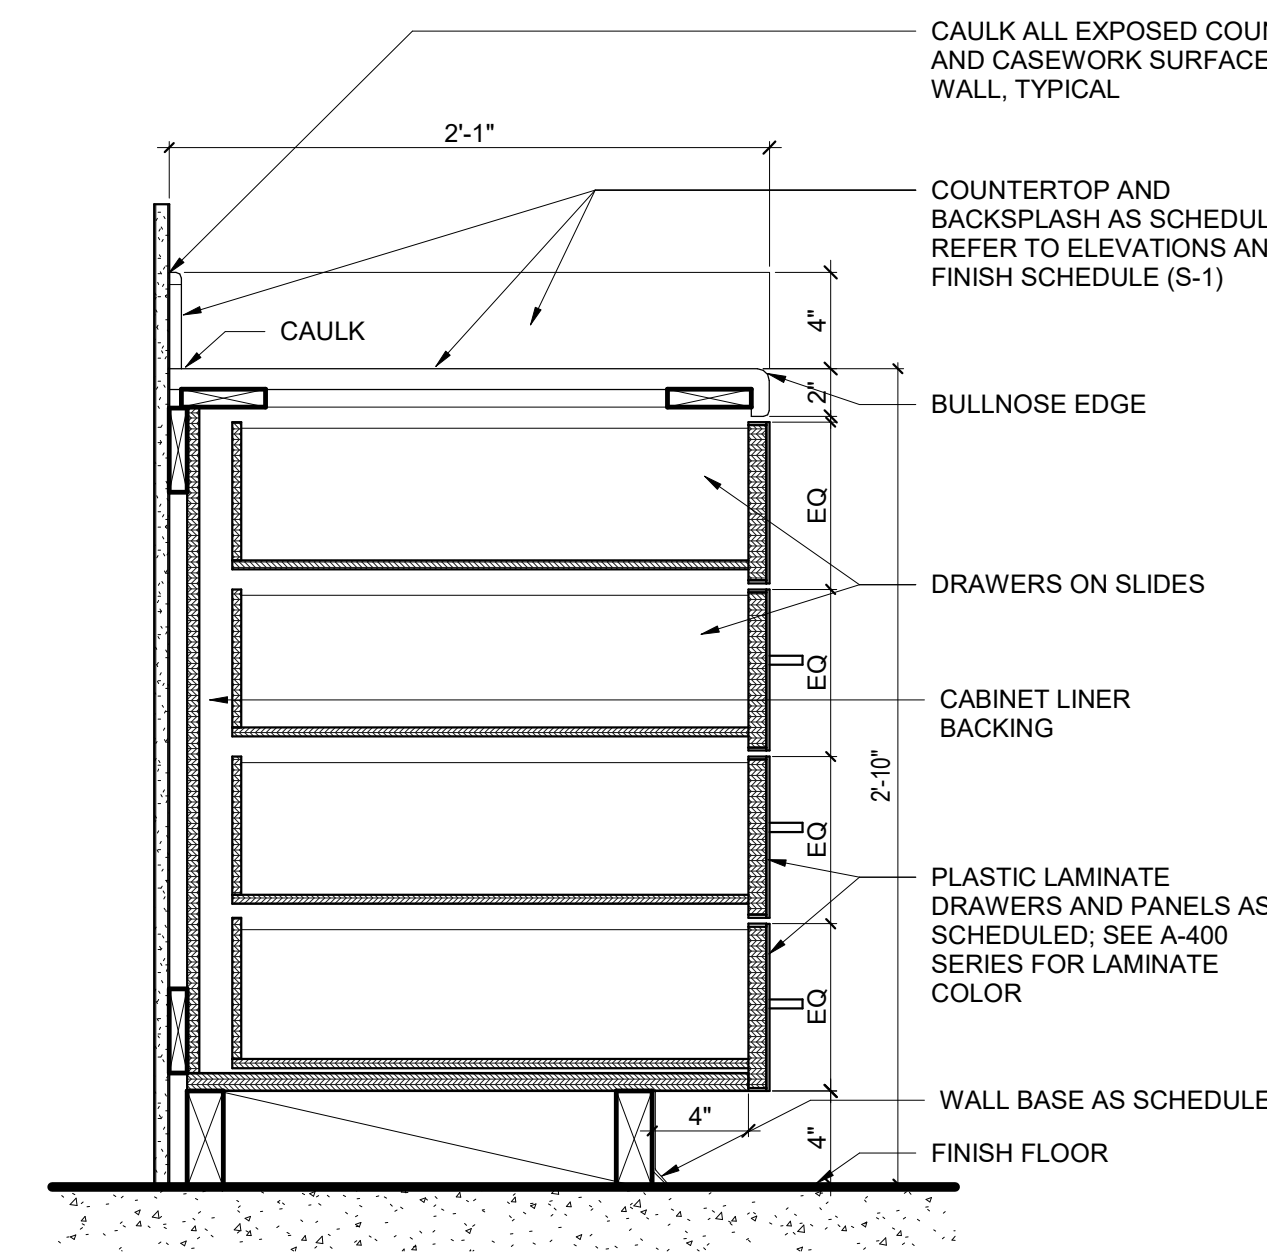

F5 BASE CAB. W/4 EQ. DRAWERS DETAIL - SECTION VIEW  
1 1/2" = 1'-0"

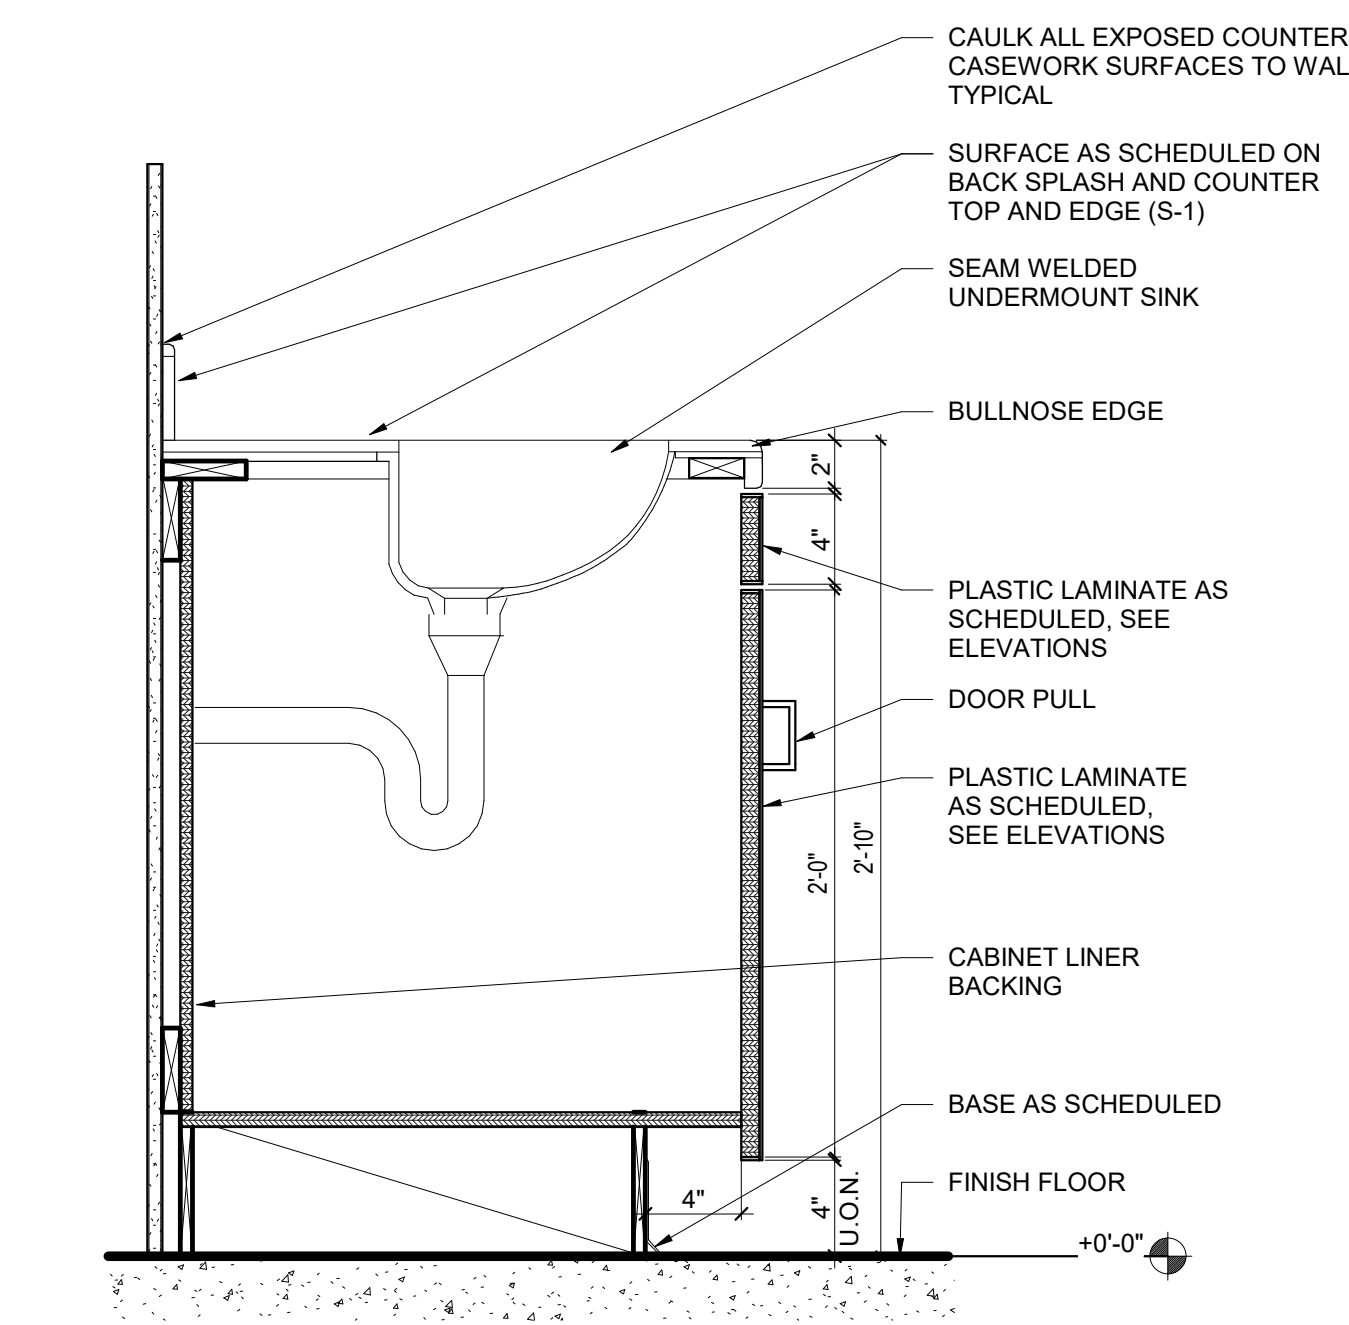

F7 BASE CAB AT SINK DETAIL - SECTION VIEW  
1 1/2" = 1'-0"

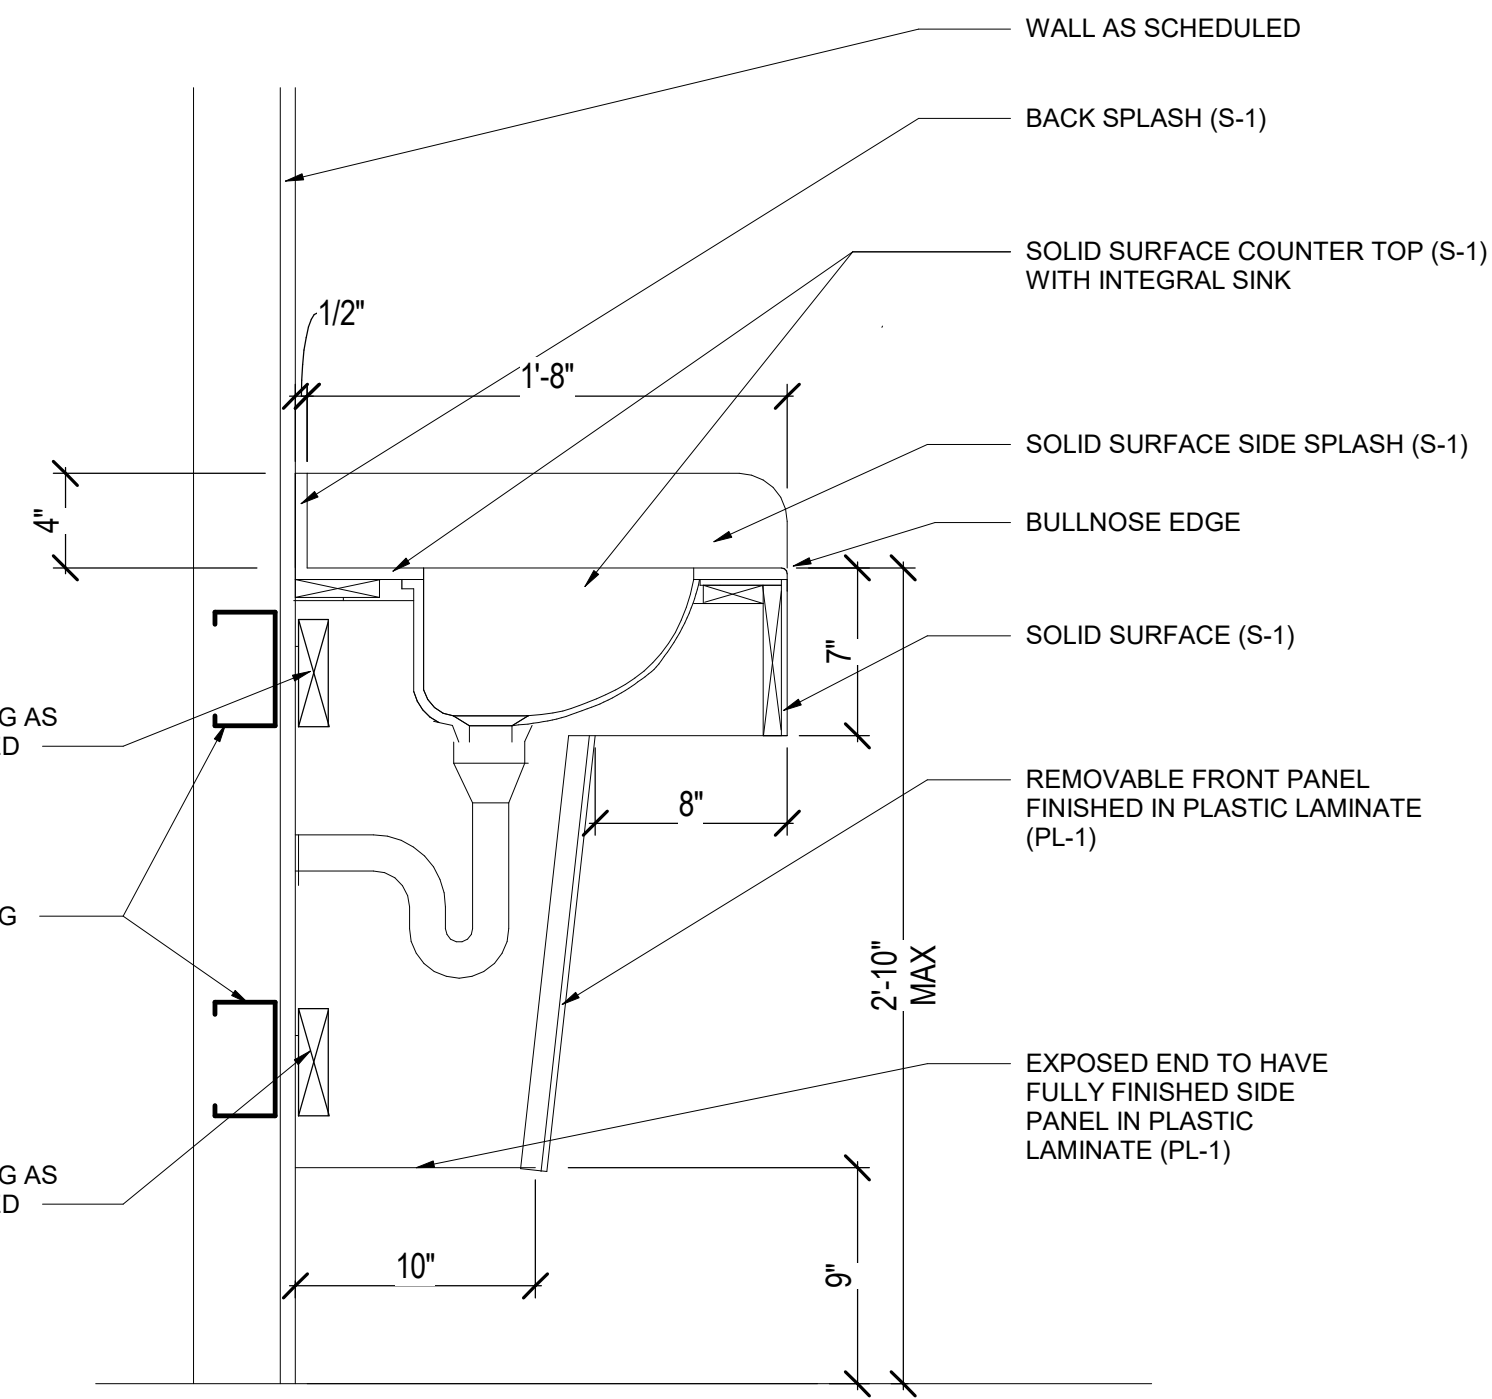

F9 SINK CABINET DETAIL - SECTION VIEW  
1 1/2" = 1'-0"


CONSULTANT



ARCHITECT/ENGINEER OF RECORD



STAMP

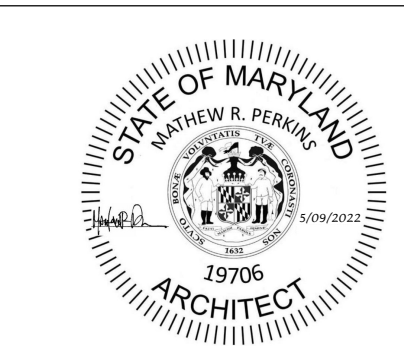

Office of  
Construction  
and Facilities  
Management

VA U.S. Department  
of Veterans Affairs

Drawing Title  
ARCHITECTURAL CASEWORK DETAILS

Approved:

Phase  
ISSUED FOR  
CONSTRUCTION

FULLY SPRINKLERED

Project Title  
NEW COMMUNITY LIVING  
CENTER

Location  
2094 Albany Post Road, Montrose, NY 10548

Issue Date  
05/09/2022

Checked  
H. GARDNER

Drawn  
K. MCDERMOTT

Project Number  
620-334  
Building Number  
CLC

Drawing Number  
A-555