


4  
A1  
FIXTURE / EGRESS PLAN  
SCALE: 1/8" = 1'-0"

NOTE:  
1. TENANT SUPPLIED / CONTRACTOR INSTALLED.  
2. SECURE TO WALL AND FLOOR PER MANUFACTURES STANDARDS. (IF REQUIRED)

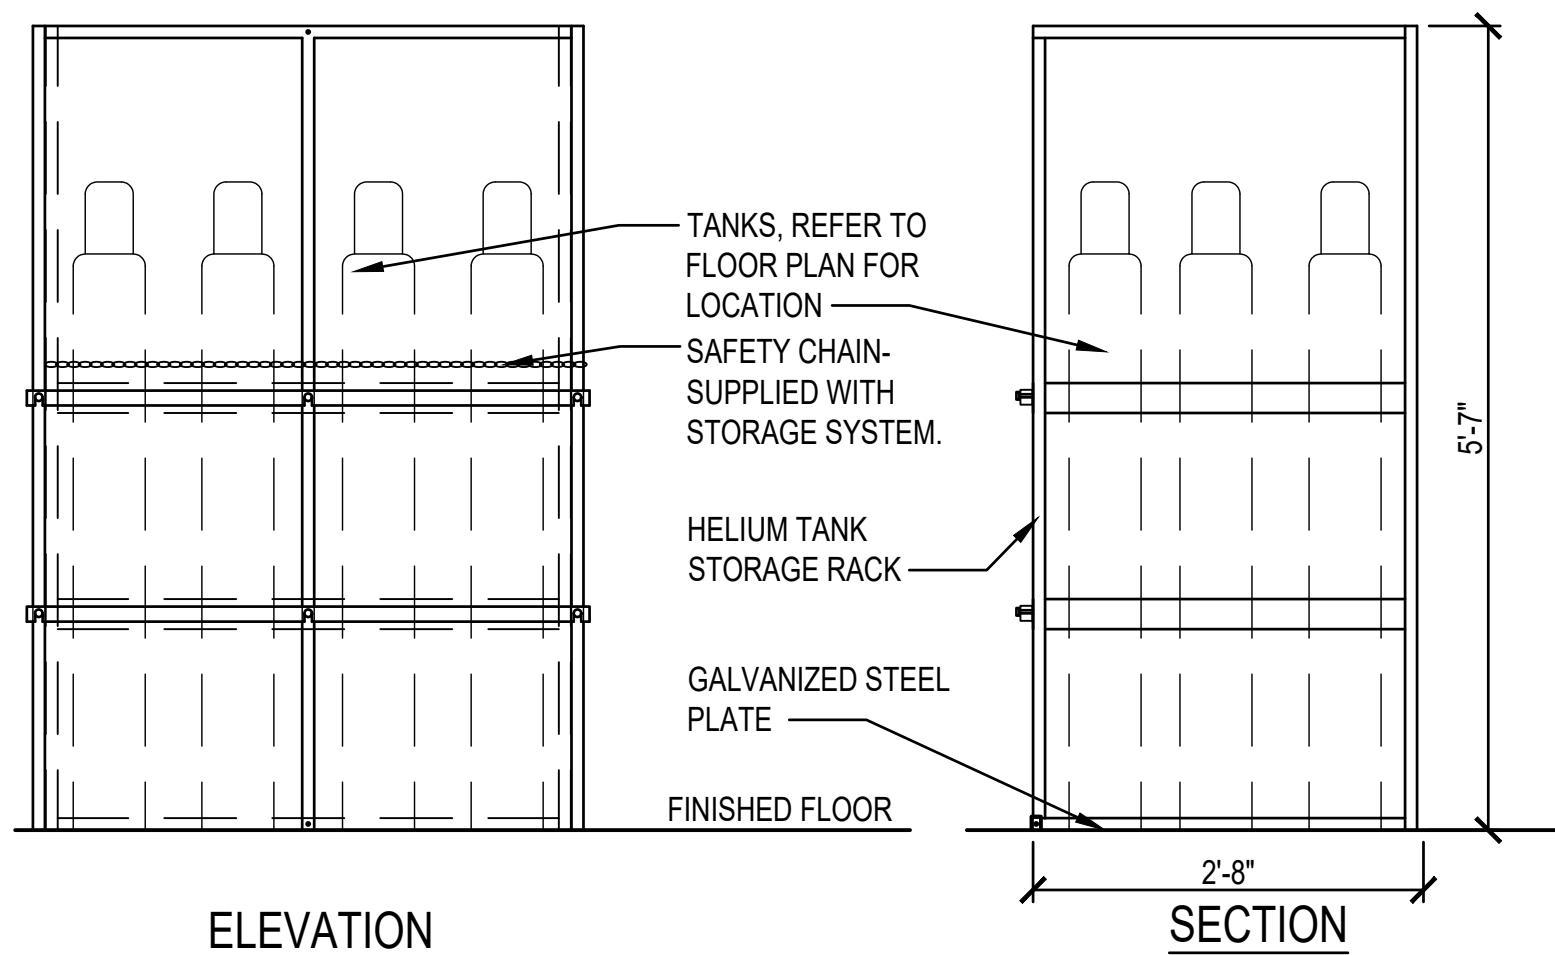


ELEVATION

SECTION


7  
A1  
HELIUM TANK STORAGE RACK  
SCALE: 3/4" = 1'-0"

NOTE:  
1. CHECKOUTS AND POWER POLES ARE TENANT SUPPLIED / CONTRACTOR INSTALLED.  
2. CHECKOUT AISLES SHALL COMPLY WITH 2018 INTERNATIONAL BUILDING CODE SECTION 1109.12.2 (PROVIDE 2 when 5 or more)  
3. PROVIDE SIGN DISPLAYING THE INTERNATIONAL SYMBOL OF ACCESSIBILITY IN BLUE AND WHITE ABOVE THE CHECKOUT AISLE IN THE SAME LOCATION AS THE CHECKOUT NUMBER OR TYPE OF CHECKOUT IDENTIFICATION.

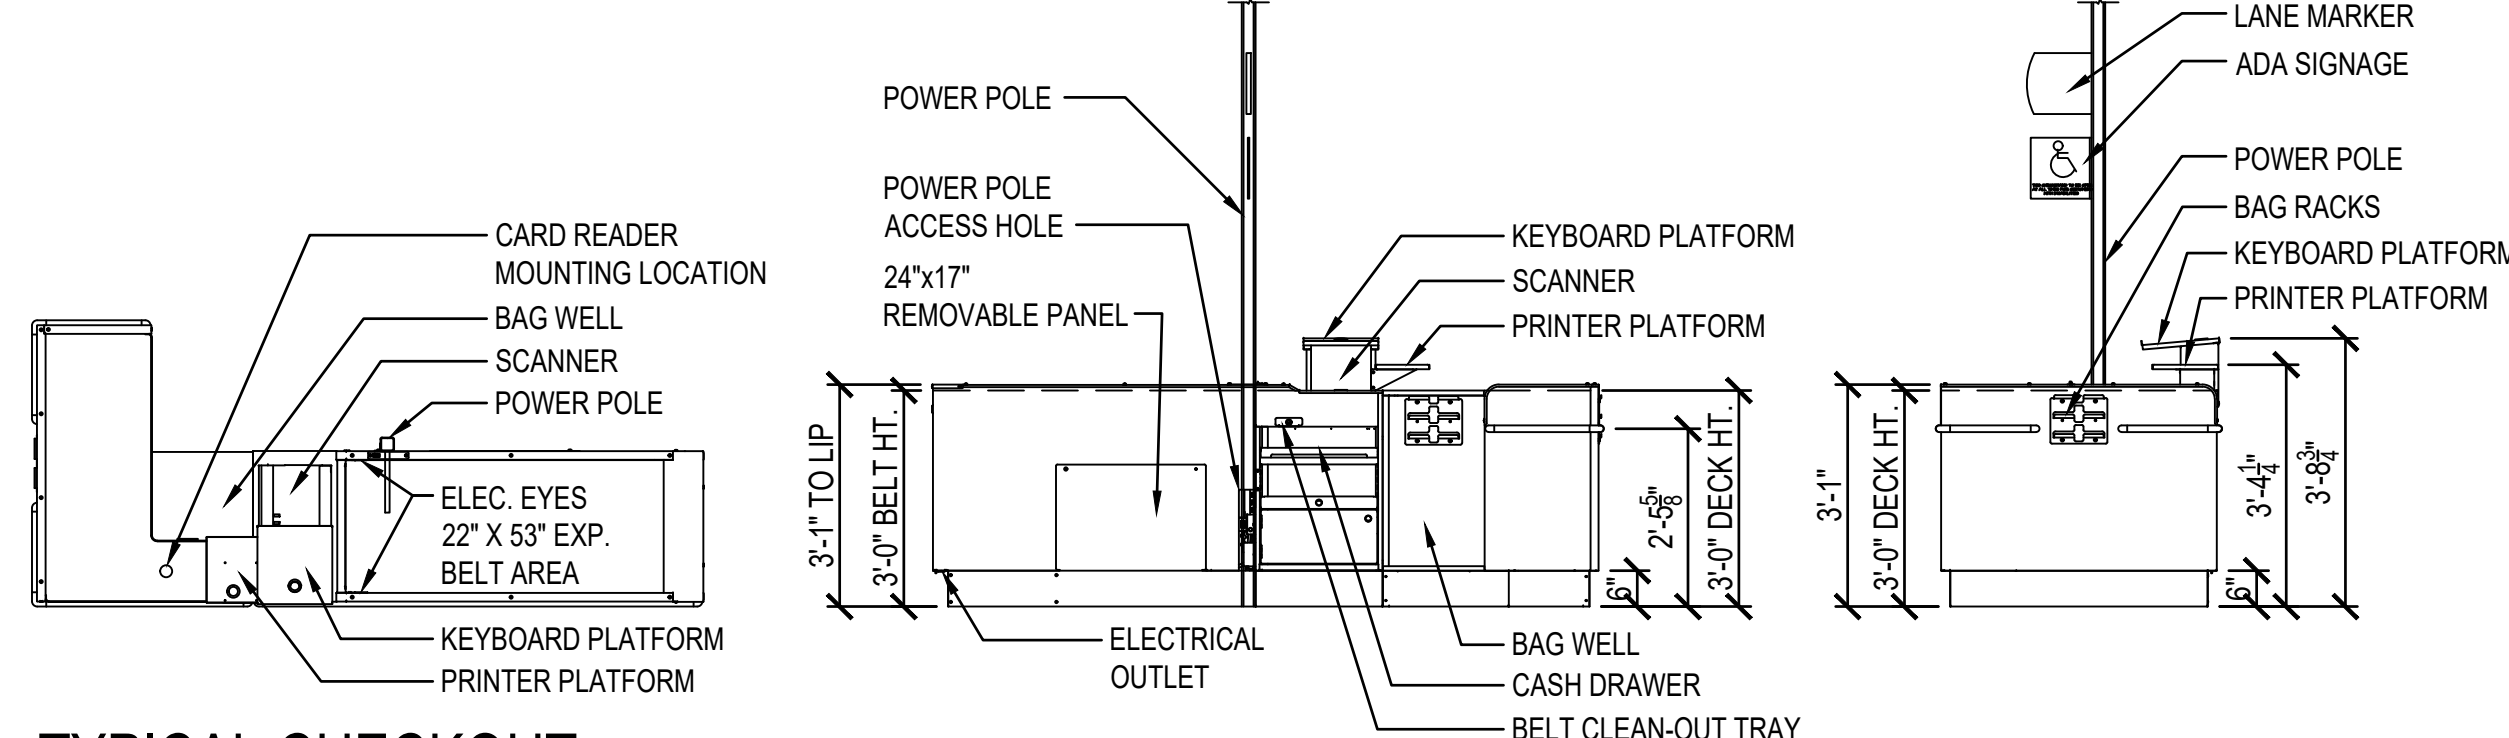


5  
A1  
TYPICAL CHECKOUT  
SCALE: NTS

NOTES:  
1. NO GONDOLA UNITS, FIXTURES, OR PALLETS SHALL BE OVER 8'-0" AFF.  
2. FIXTURE PLAN IS "FOR REFERENCE ONLY." CONTRACTOR SHALL CONTACT DOLLAR TREE FOR FINAL APPROVED LAYOUT  
3. MAXIMUM TRAVEL DISTANCE SHALL BE 250'-0". ACTUAL TRAVEL DISTANCE AS SHOWN.  
4. CHECKOUTS ARE NOT ATTACHED TO FLOOR.

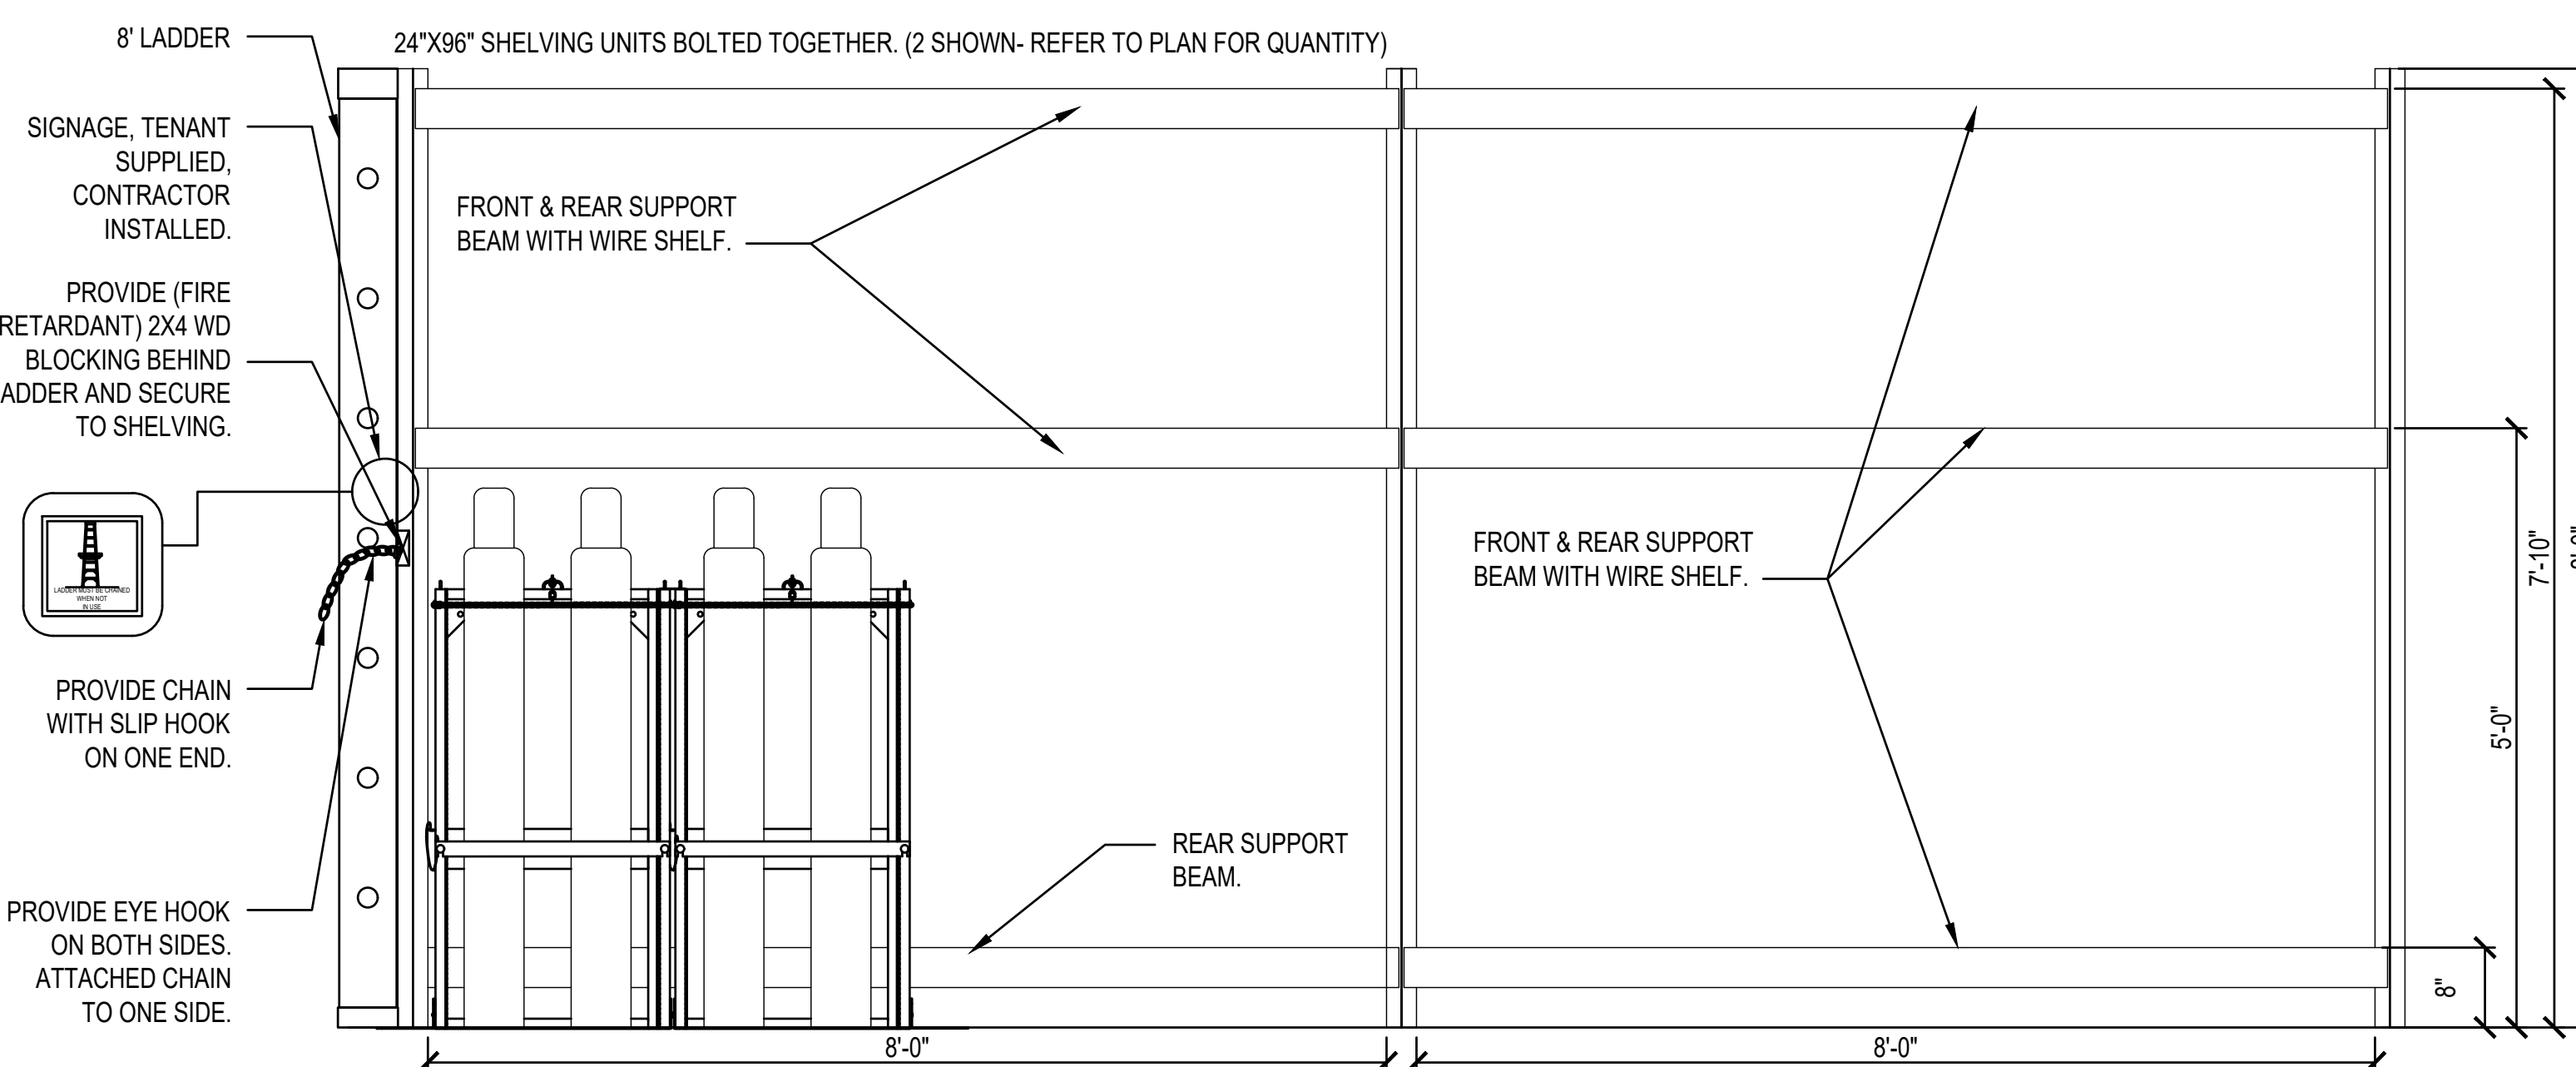


2  
A1  
METAL SHELVING AND TANK STORAGE  
SCALE: 3/4" = 1'-0"

NOTE:  
1. REFER TO PLAN FOR QUANTITY AND SIZE.  
2. TENANT SUPPLIED. CONTRACTOR INSTALLED.  
3. SECURE TO FLOOR PER MANUFACTURES SPECIFICATIONS.

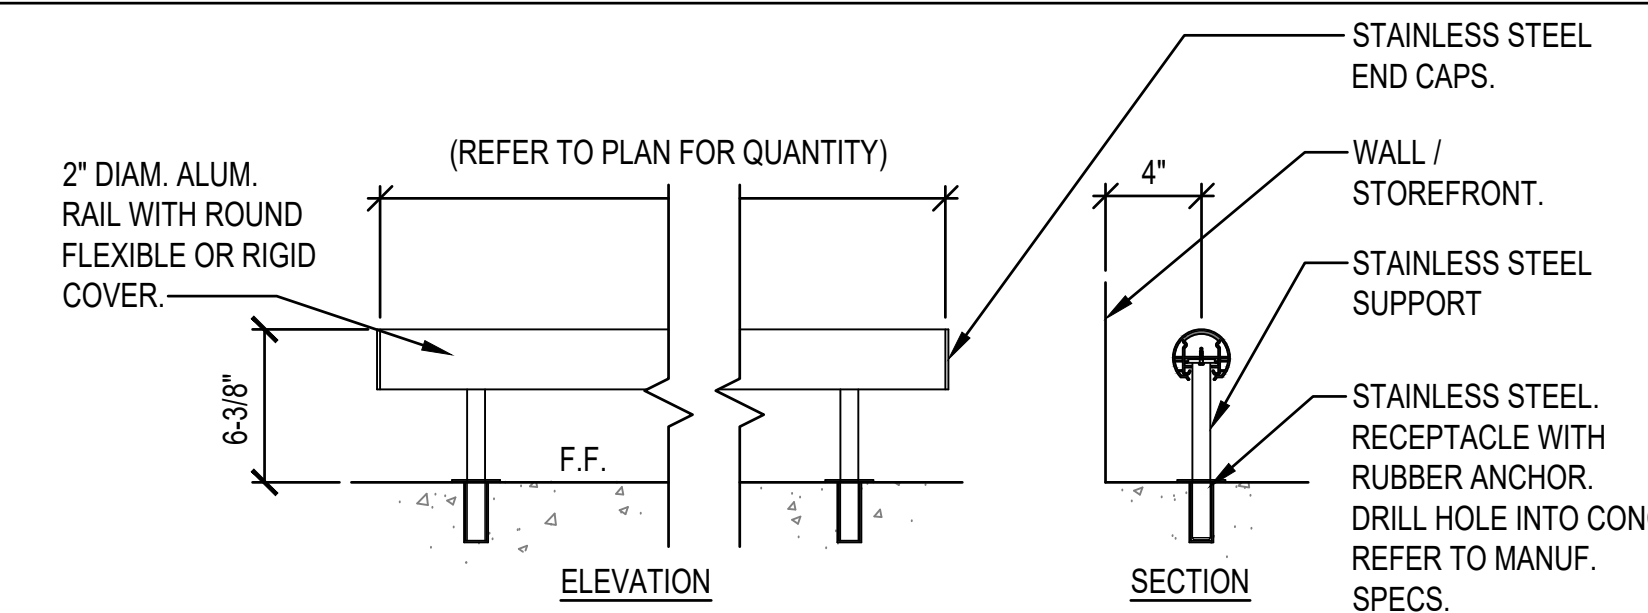

1  
A1  
SHOPPING CART BUMPER DETAIL  
SCALE: 1 1/2" = 1'-0"

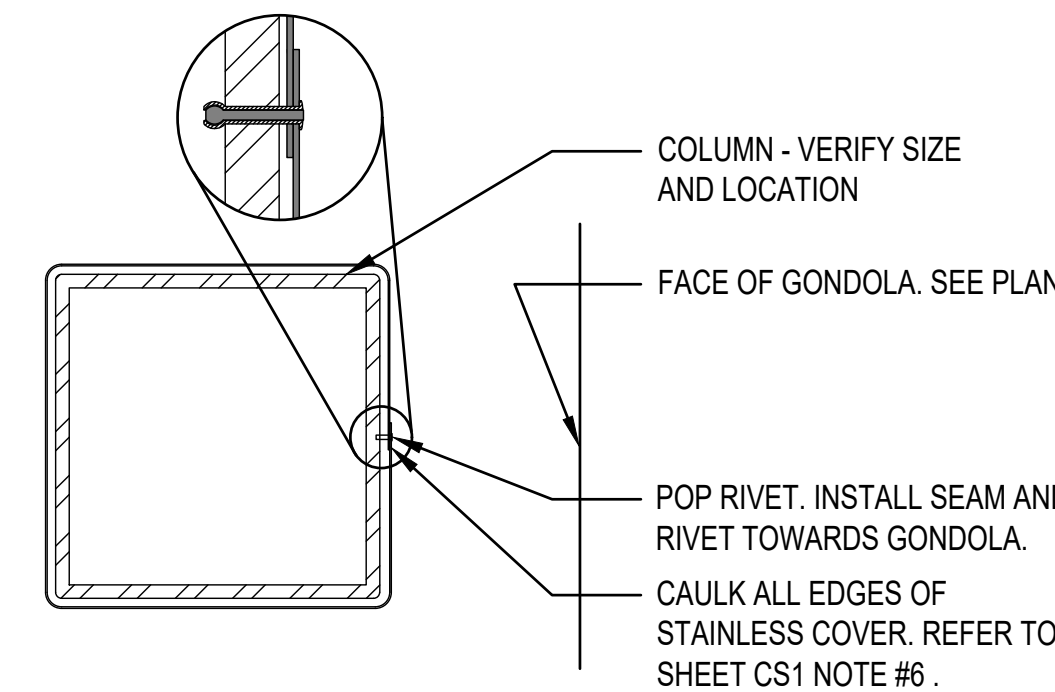

6  
A1  
COLUMN DETAIL  
SCALE: 1 1/2" = 1'-0"

TYPICAL @ NEW SANITARY  
SEWER PIPE

CONC SLAB INFILL WITH #3 BARS @ 12" OC  
PARALLEL WITH TRENCH @ MID DEPTH.  
#3 BARS 18" LONG @ 96"OC  
(STAGGERED) EACH SIDE. DRILL  
& ADHERE INTO EXISTING SLAB  
WITH 3 1/2" EMBEDMENT WITH  
HILTI HIT HY-RE500-SD  
ADHESIVE SYSTEM OR  
APPROVED EQUAL.

POROUS FILL MATERIAL  
TO MATCH EXIST  
COMPACT FILL TO 95% DRY DENSITY  
IN ACCORDANCE W/ ASTM D698  
(COMPACT IN 8" LIFTS MAX)

ALL CEMENT USED SHALL CONFORM TO THE  
LATEST ASTM SPECIFICATION C 150, TYPE 3.  
ONLY ONE (1) BRAND OF PORTLAND CEMENT  
SHALL BE USED IN ANY ONE STRUCTURE  
CONCRETE MIXTURE SHALL BE DESIGNED TO  
PROVIDE A MINIMUM COMPRESSIVE STRENGTH  
OF 3,500 PSI IN 3 DAYS.


PROVIDE (3500 PSI) CONC  
FLOOR SLAB ON 10 MIL  
POLYTHELENE VAPOR  
BARRIER ON EXIST  
COMPACTED FILL. DEPTH TO  
MATCH EXISTING SLAB  
THICKNESS.

FINISHED JOINT SHALL BE  
SMOOTH AND STRAIGHT  
EXIST CONC SLAB-ON-GRADE

ROUGHEN SLAB & APPLY  
BONDING AGENT

UTILITY PIPE OR CONDUIT,  
COORD W/ MECHANICAL,  
PLUMBING AND ELECTRICAL  
DRAWINGS

8  
A1  
SLAB IN-FILL DETAIL  
SCALE: 3/4" = 1'-0"

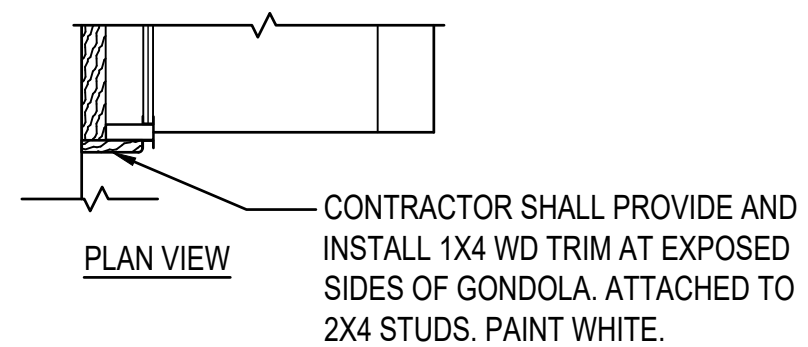

CONTRACTOR SHALL PROVIDE AND  
INSTALL 1X4 WD TRIM AT EXPOSED  
SIDES OF GONDOLA. ATTACHED TO  
2X4 STUDS. PAINT WHITE.

CONTRACTOR SHALL PROVIDE AND  
INSTALL 2X4 WD STUDS AS SHOWN  
AND ATTACH TO FACE OF WALL AS  
REQUIRED.

METAL OR WOOD STUDS - USE  
1/4" X 4" ZINC COATED TEK SELF  
DRILLING SCREWS AT EACH  
STUD.

MASONRY - USE HILTI 1/4" X 4"  
KWIK-CON II FASTENERS AT 24"  
OC.

FACE OF WALL - SEE WALL  
CONSTRUCTION TYPES FOR  
ADDITIONAL INFO.

SALES AREA

GONDOLA FIXTURE SUPPLIED BY  
TENANT AND INSTALLED BY  
CONTRACTOR PER MANUF.  
PUBLISHED STANDARDS (TYP).  
PROVIDE BOLTS IN UPRIGHTS AT  
48" HOLE FROM BOTTOM AND 60"  
HOLE FROM THE TOP.

SLAB AND TENANT FLOOR FINISH

3  
A1  
TYPICAL FIXTURE  
ATTACHMENT DETAIL  
SCALE: 1" = 1'-0"

ALL PLANS SPECIFICATIONS AND REPORTS TO WHICH THE SEAL OF AN ARCHITECT HAS BEEN  
APPLIED ARE THE PROPERTY OF DEAN AS ARCHITECTS. NO PART OF THIS DOCUMENT  
SHALL BE REPRODUCED OR TRANSMITTED IN ANY FORM OR BY ANY MEANS, ELECTRONIC  
OR MECHANICAL, INCLUDING PHOTOCOPYING, RECORDING, OR BY ANY INFORMATION  
SYSTEMS WITHOUT PERMISSION IN WRITING FROM DEAN AS ARCHITECTS. THE SEAL OF  
A LICENSED ARCHITECT TO ALTER AN ITEM IN ANY WAY, IF AN ITEM BEARING THE SEAL OF

06/15/2022  
2022/7/1/12:15  
project  
date  
designed

Dean AS  
Architects  
Architecture &  
7 Kimball  
Lynchfield  
P: 781.397.8092  
www.dean-as.com

DOLLAR TREE  
165 S. LIBERTY DRIVE, DEAN #13216 / STORE #0573

project  
sheet

A