




**1 ENLARGED OFFICE PLAN**  
A1.1 SCALE: 3/8" = 1'-0"

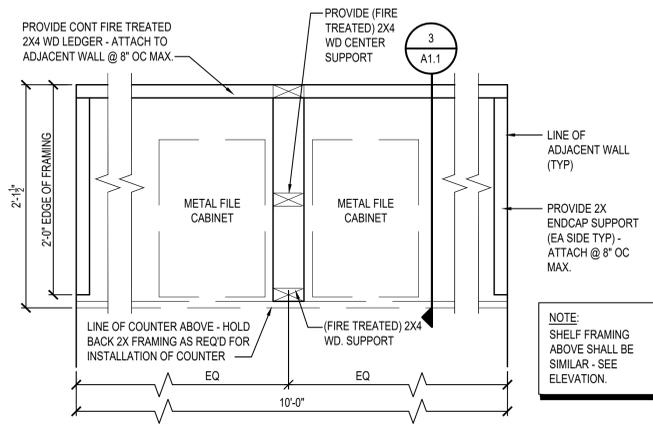


**2 DETAIL**  
A1.1 SCALE: 1 1/2" = 1'-0"

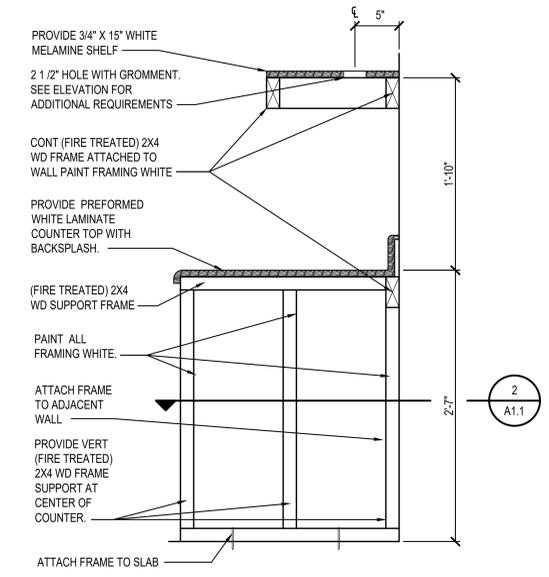


**3 SECTION**  
A1.1 SCALE: 1 1/2" = 1'-0"

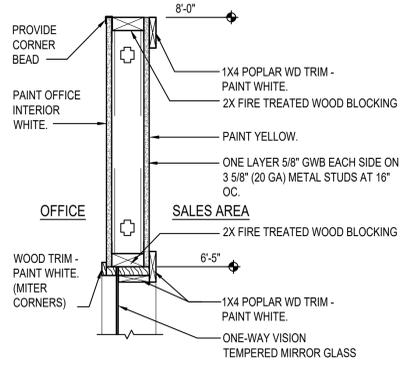


**4 HEAD / JAMB DETAIL**  
A1.1 SCALE: 1 1/2" = 1'-0"

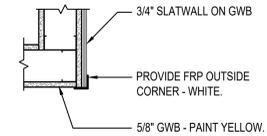


**5 DETAIL**  
A1.1 SCALE: 1 1/2" = 1'-0"

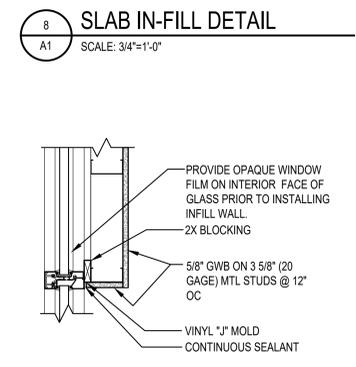


**7 DETAIL**  
A1.1 SCALE: 1 1/2" = 1'-0"

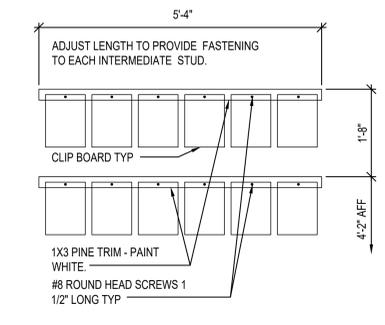


**A CLIPBOARD RACK ELEVATION**  
A1.1 SCALE: 3/4" = 1'-0"

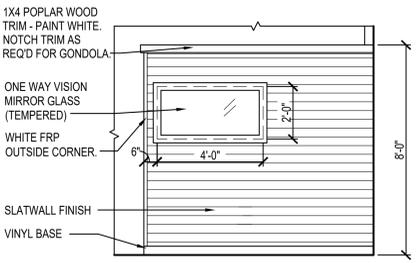


**B OFFICE ELEVATION**  
A1.1 SCALE: 3/8" = 1'-0"

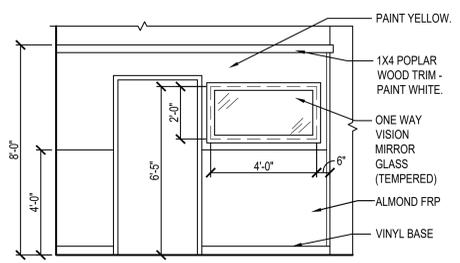

**C OFFICE ELEVATION**  
A1.1 SCALE: 3/8" = 1'-0"

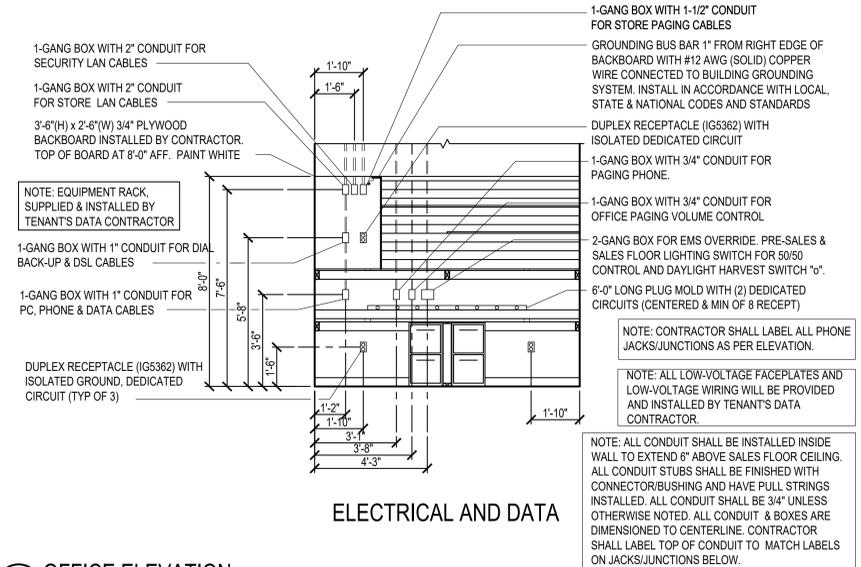

**D OFFICE ELEVATION**  
A1.1 SCALE: 3/8" = 1'-0"

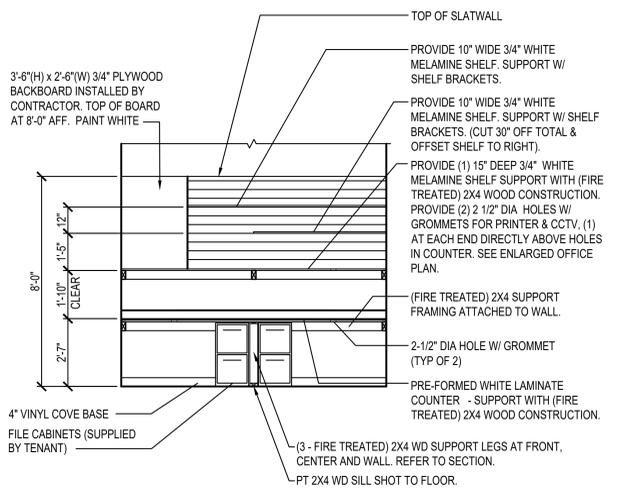

**FINISHES, SHELVING AND CONSTRUCTION**

08/15/2022	2022/27/01/21/19	RLD	PGS	JNO
date	project	designed	drawn	checked
			mark	revisions
			by	description

**Dean Associates**  
Architects Incorporated  
Architecture & Interior Design  
7 Kimball Lane Suite 10  
Lynnfield MA 01940  
P: 781.392.8092 F: 781.392.8094  
www.deanassoc.com

**DOLLAR TREE**  
166 S. LIBERTY DRIVE - DEAL #13216 / STORE #2573  
STONY POINT, NY 10980  
ENLARGED PLAN, DETAILS, SECTIONS AND ELEVATIONS

project drawing sheet  
**A1.1**