




2020 BUILDING CODE OF NEW YORK STATE (NYS CODE TABLE 504.3, 504.4)		
	ALLOWED	EXISTING
BUILDING OCCUPANCY	EDUCATIONAL (GROUP E)	EDUCATIONAL (GROUP E)
CONSTRUCTION CLASSIFICATION	IIIB	IIIB
HEIGHT (STORIES)	2 STORIES	--
HEIGHT (FEET)	55 FEET	N/A (NO CHANGE)


NOTES:  
1. EDUCATIONAL GROUP 'E' OCCUPANCY INCLUDES, AMONG OTHERS, THE USE OF A BUILDING OR STRUCTURE, OR A PORTION THEREOF, BY SIX OR MORE PERSONS AT ANY ONE TIME FOR EDUCATIONAL PURPOSES THROUGH THE 12TH GRADE.

LEGEND		
<b>ROOM</b> 000 ± S.F.	ROOM NUMBER DESIGNATION TAG	<b>FA</b> EXISTING FIRE ALARM PANEL
<b>OF</b> EXISTING FIRE EXTINGUISHER		<b>RW</b> EXISTING RESCUE WINDOW
<b>EX</b> EXISTING EXIT SIGN		<b>DEF</b> AUTOMATED EXTERNAL DEFIBRILLATOR (AED)
<b>P</b> EXISTING PULL STATION		<b>AB</b> EXISTING ALARM BELL
<b>FS</b> EXISTING FIRE ALARM STROBE		<b>OD</b> EXISTING CARBON MONOXIDE DETECTOR
<b>SD</b> EXISTING SMOKE DETECTOR		<b>EW</b> EYE WASH STATION
<b>SP</b> EXISTING SPEAKER		<b>EFB</b> EMERGENCY FIRE BLANKET
<b>EL</b> EXISTING EMERGENCY LIGHTING		<b>SH</b> EXISTING SPRINKLER HEAD
		<b>FH</b> EXISTING FIRE HOSE

**NOTE:**  
EXISTING SMOKE DETECTORS TO REMAIN (TYP. FOR ALL).

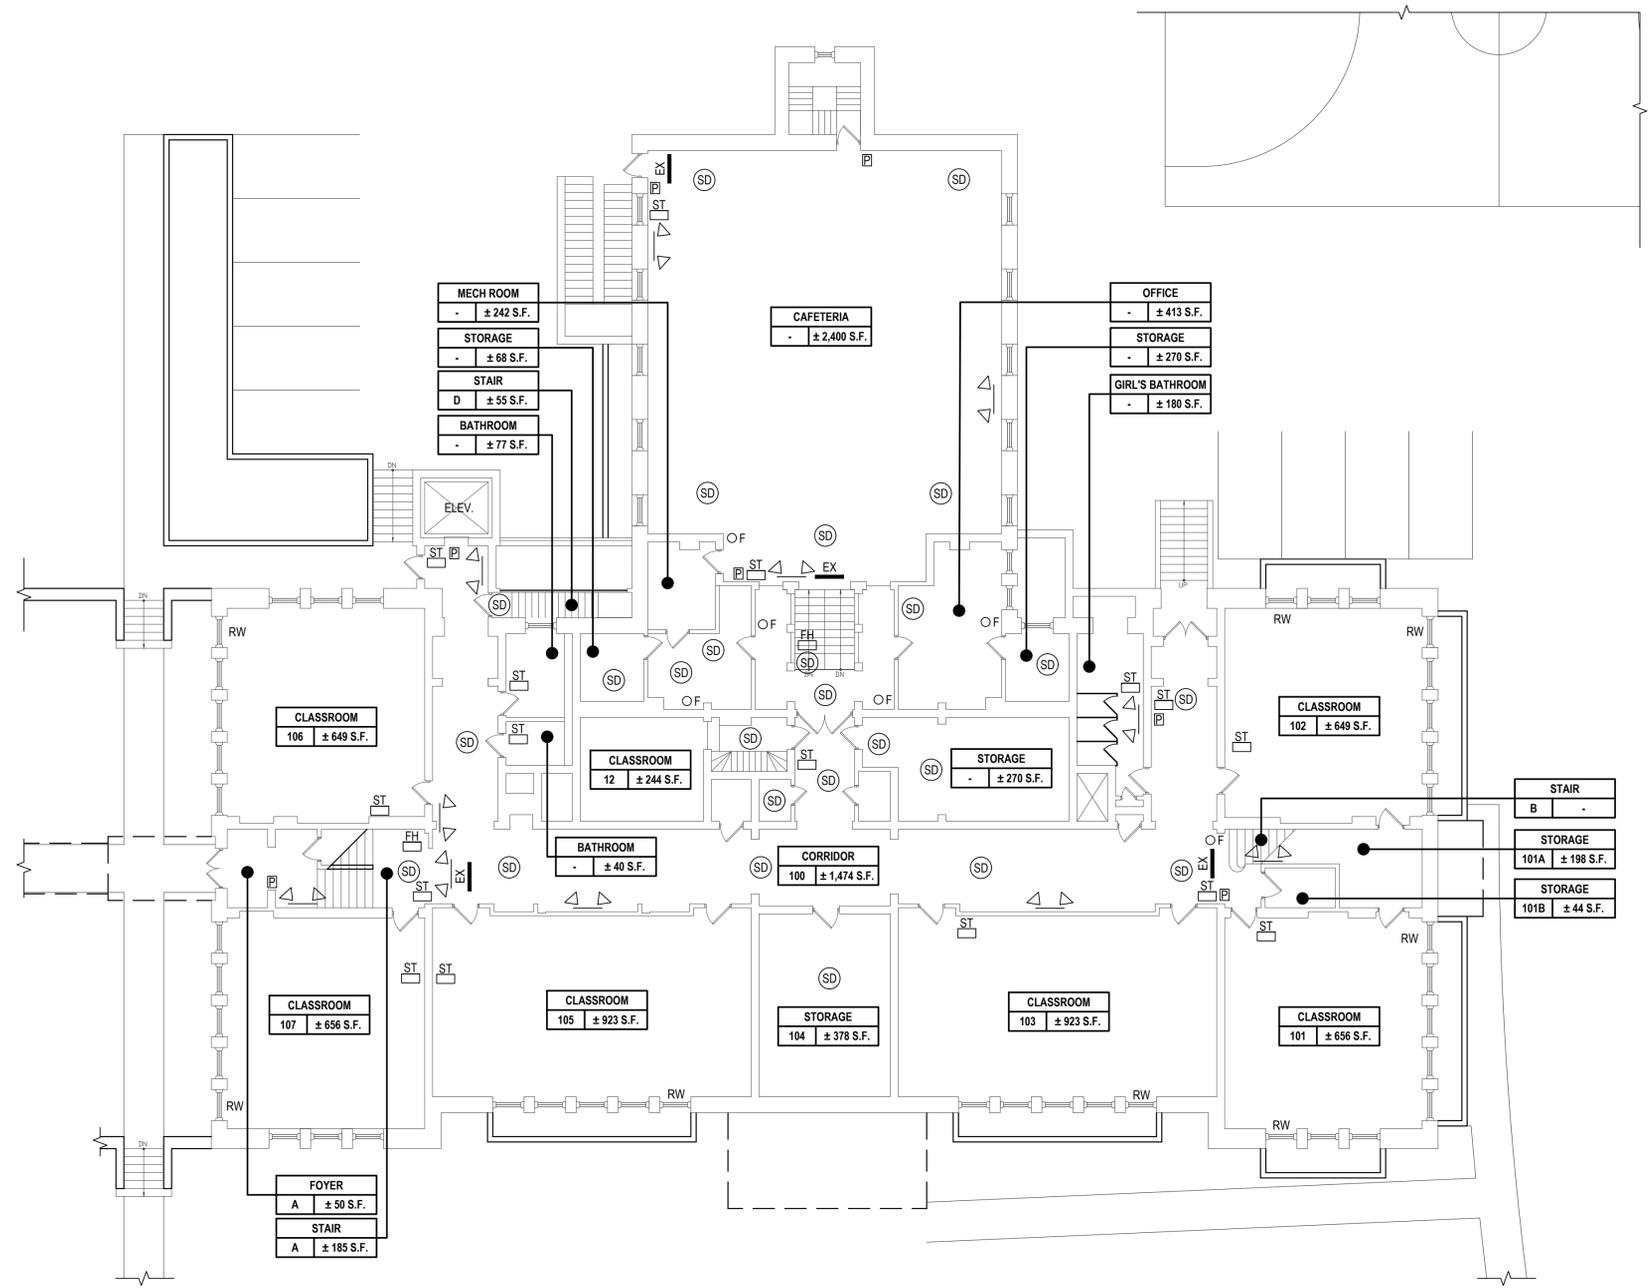

**Existing First Floor Life Safety Plan**  
SCALE: 3/32"=1'-0"

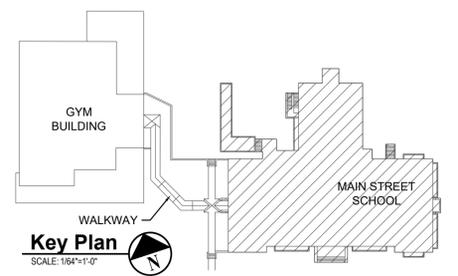

MARK	DATE	DESCRIPTION
1	01-20-2022	FINAL REBID DOCUMENT
	11-18-2021	FINAL BID DOCUMENT



DESIGNED BY: BSP	DRAWN BY: BEK	CHECKED BY: BSP	REVIEWED BY: VEB
PROJECT NO: IRSD 1910	DATE: JANUARY 2022	SCALE: AS SHOWN	

**Irvington Union Free School District**

**Main Street School Renovations**



101 Main Street  
Irvington, NY 10533

SED Number:66-04-02-02-0-001-016

CONTRACT  
**ALL CONTRACTS**

STATUS  
**FINAL REBID DOCUMENT**

SHEET TITLE  
**EXISTING FIRST FLOOR LIFE SAFETY PLAN**

DRAWING No.  
**G1.0**





































CONSULTANTS:

MARK	DATE	DESCRIPTION
1	01-20-2022	FINAL REBID DOCUMENT
	11-18-2021	FINAL BID DOCUMENT



DESIGNED BY: BSP	DRAWN BY: BEK	CHECKED BY: BSP	REVIEWED BY:
PROJECT NO: IRSD 1910	DATE: JANUARY 2022	SCALE: AS SHOWN	

CLIENT  
**Irvington Union Free School District**

**Main Street School Renovations**



101 Main Street  
Irvington, NY 10533


SED Number:66-04-02-02-0-001-016

CONTRACT  
**CONTRACT G  
GENERAL CONSTRUCTION**


STATUS  
**FINAL REBID DOCUMENT**

SHEET TITLE  
**INTERIOR ELEVATIONS**


DRAWING NO.  
**A4.0**

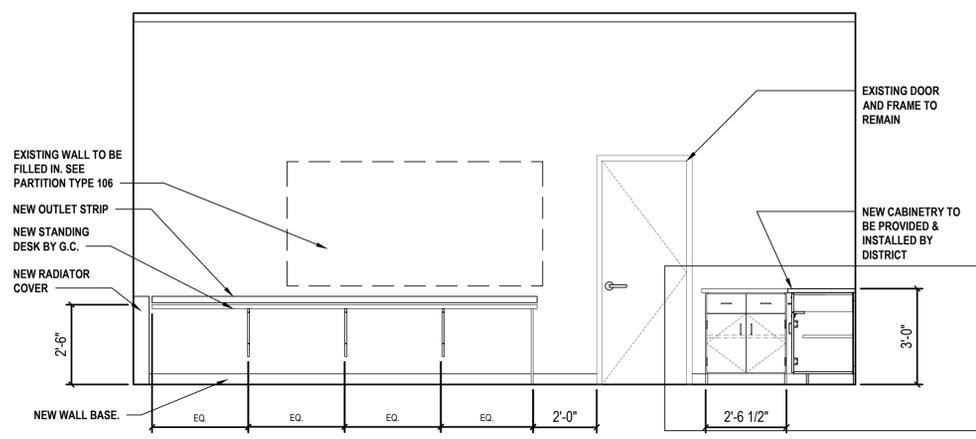


**1 Computer Lab Int. Elevation (Rm. 303)**  
SCALE: 3/8" = 1'-0"

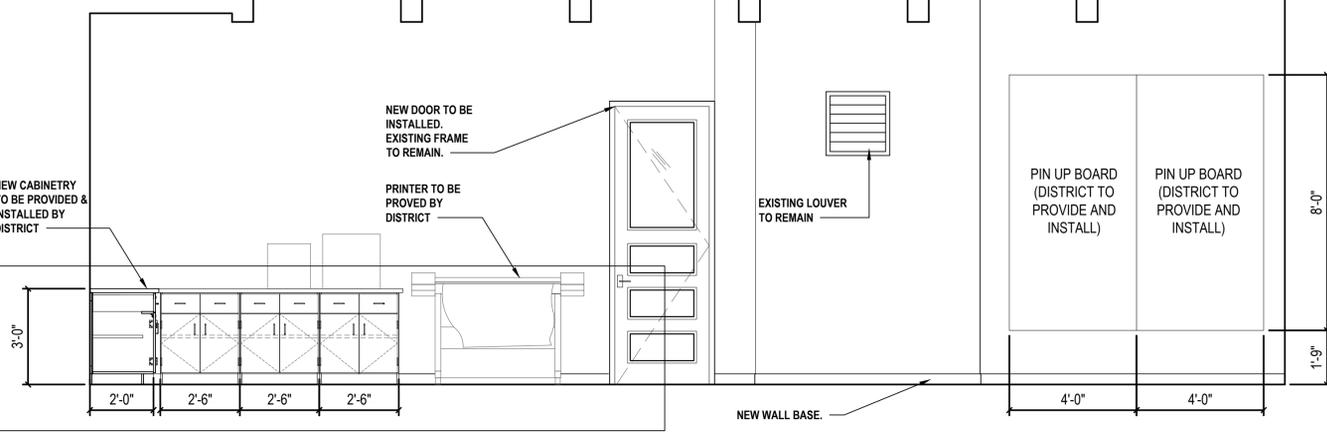


**2 Computer Lab Int. Elevation (Rm. 303)**  
SCALE: 3/8" = 1'-0"

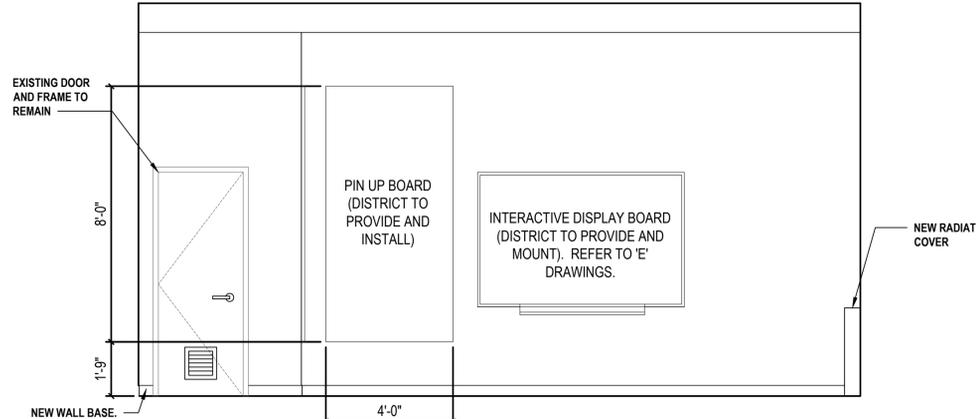


**3 Computer Lab Int. Elevation (Rm. 303)**  
SCALE: 3/8" = 1'-0"

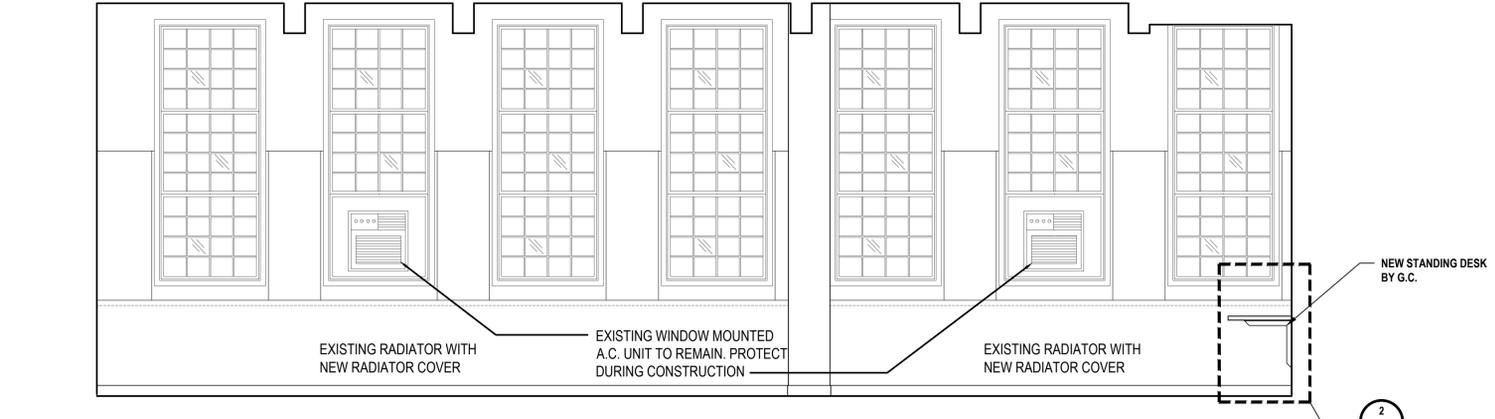


**4 Computer Lab Int. Elevation (Rm. 303)**  
SCALE: 3/8" = 1'-0"

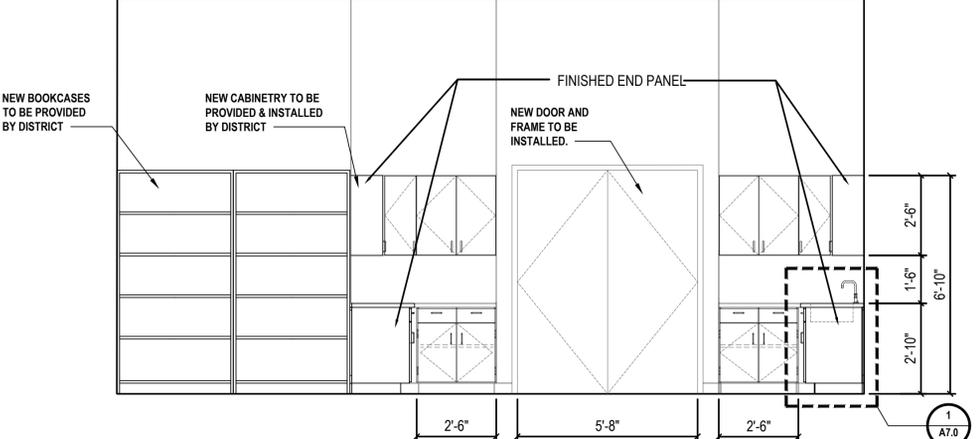


**5 PLTW Classroom Int. Elevation (Rm. 406)**  
SCALE: 3/8" = 1'-0"

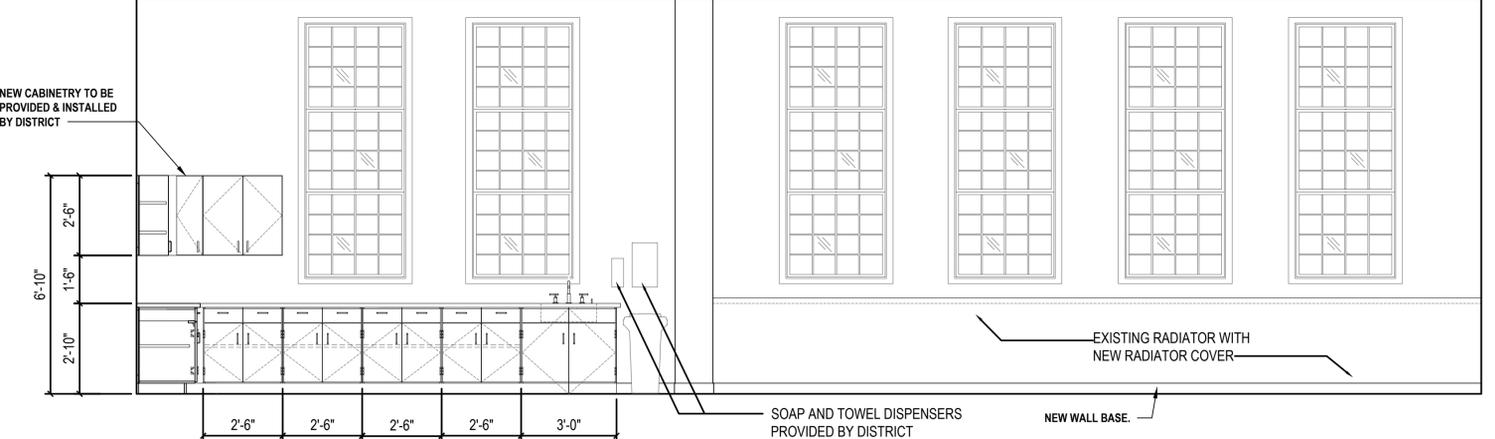

**6 PLTW Classroom Int. Elevation (Rm. 406)**  
SCALE: 3/8" = 1'-0"

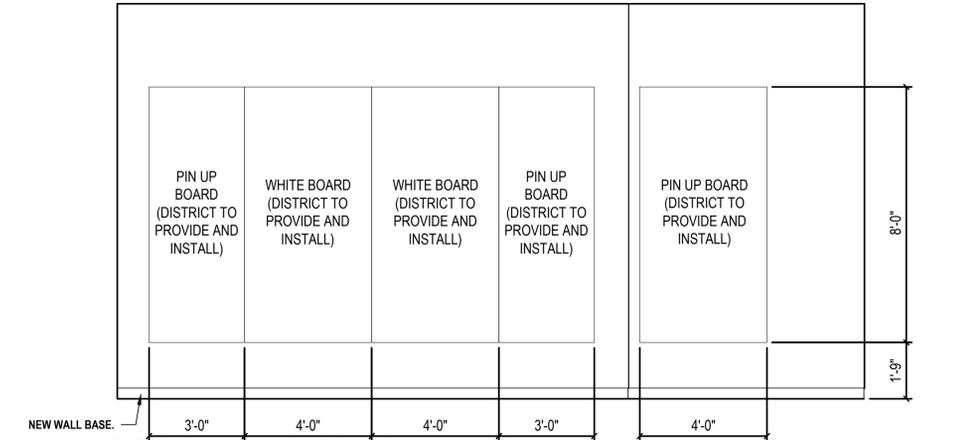

**7 PLTW Classroom Int. Elevation (Rm. 406)**  
SCALE: 3/8" = 1'-0"

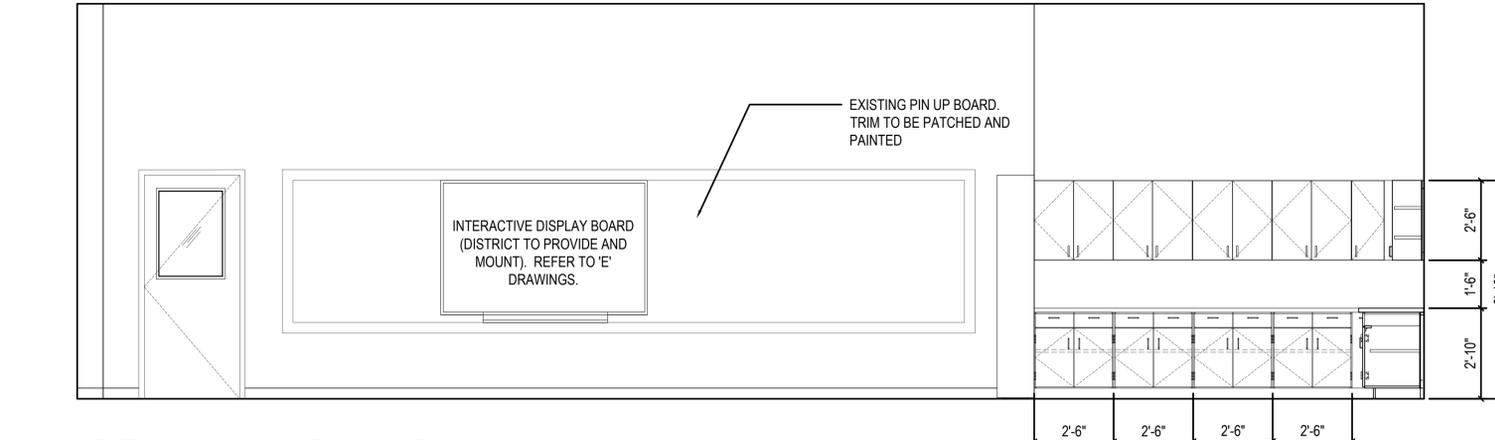

**8 PLTW Classroom Int. Elevation (Rm. 406)**  
SCALE: 3/8" = 1'-0"

















































