

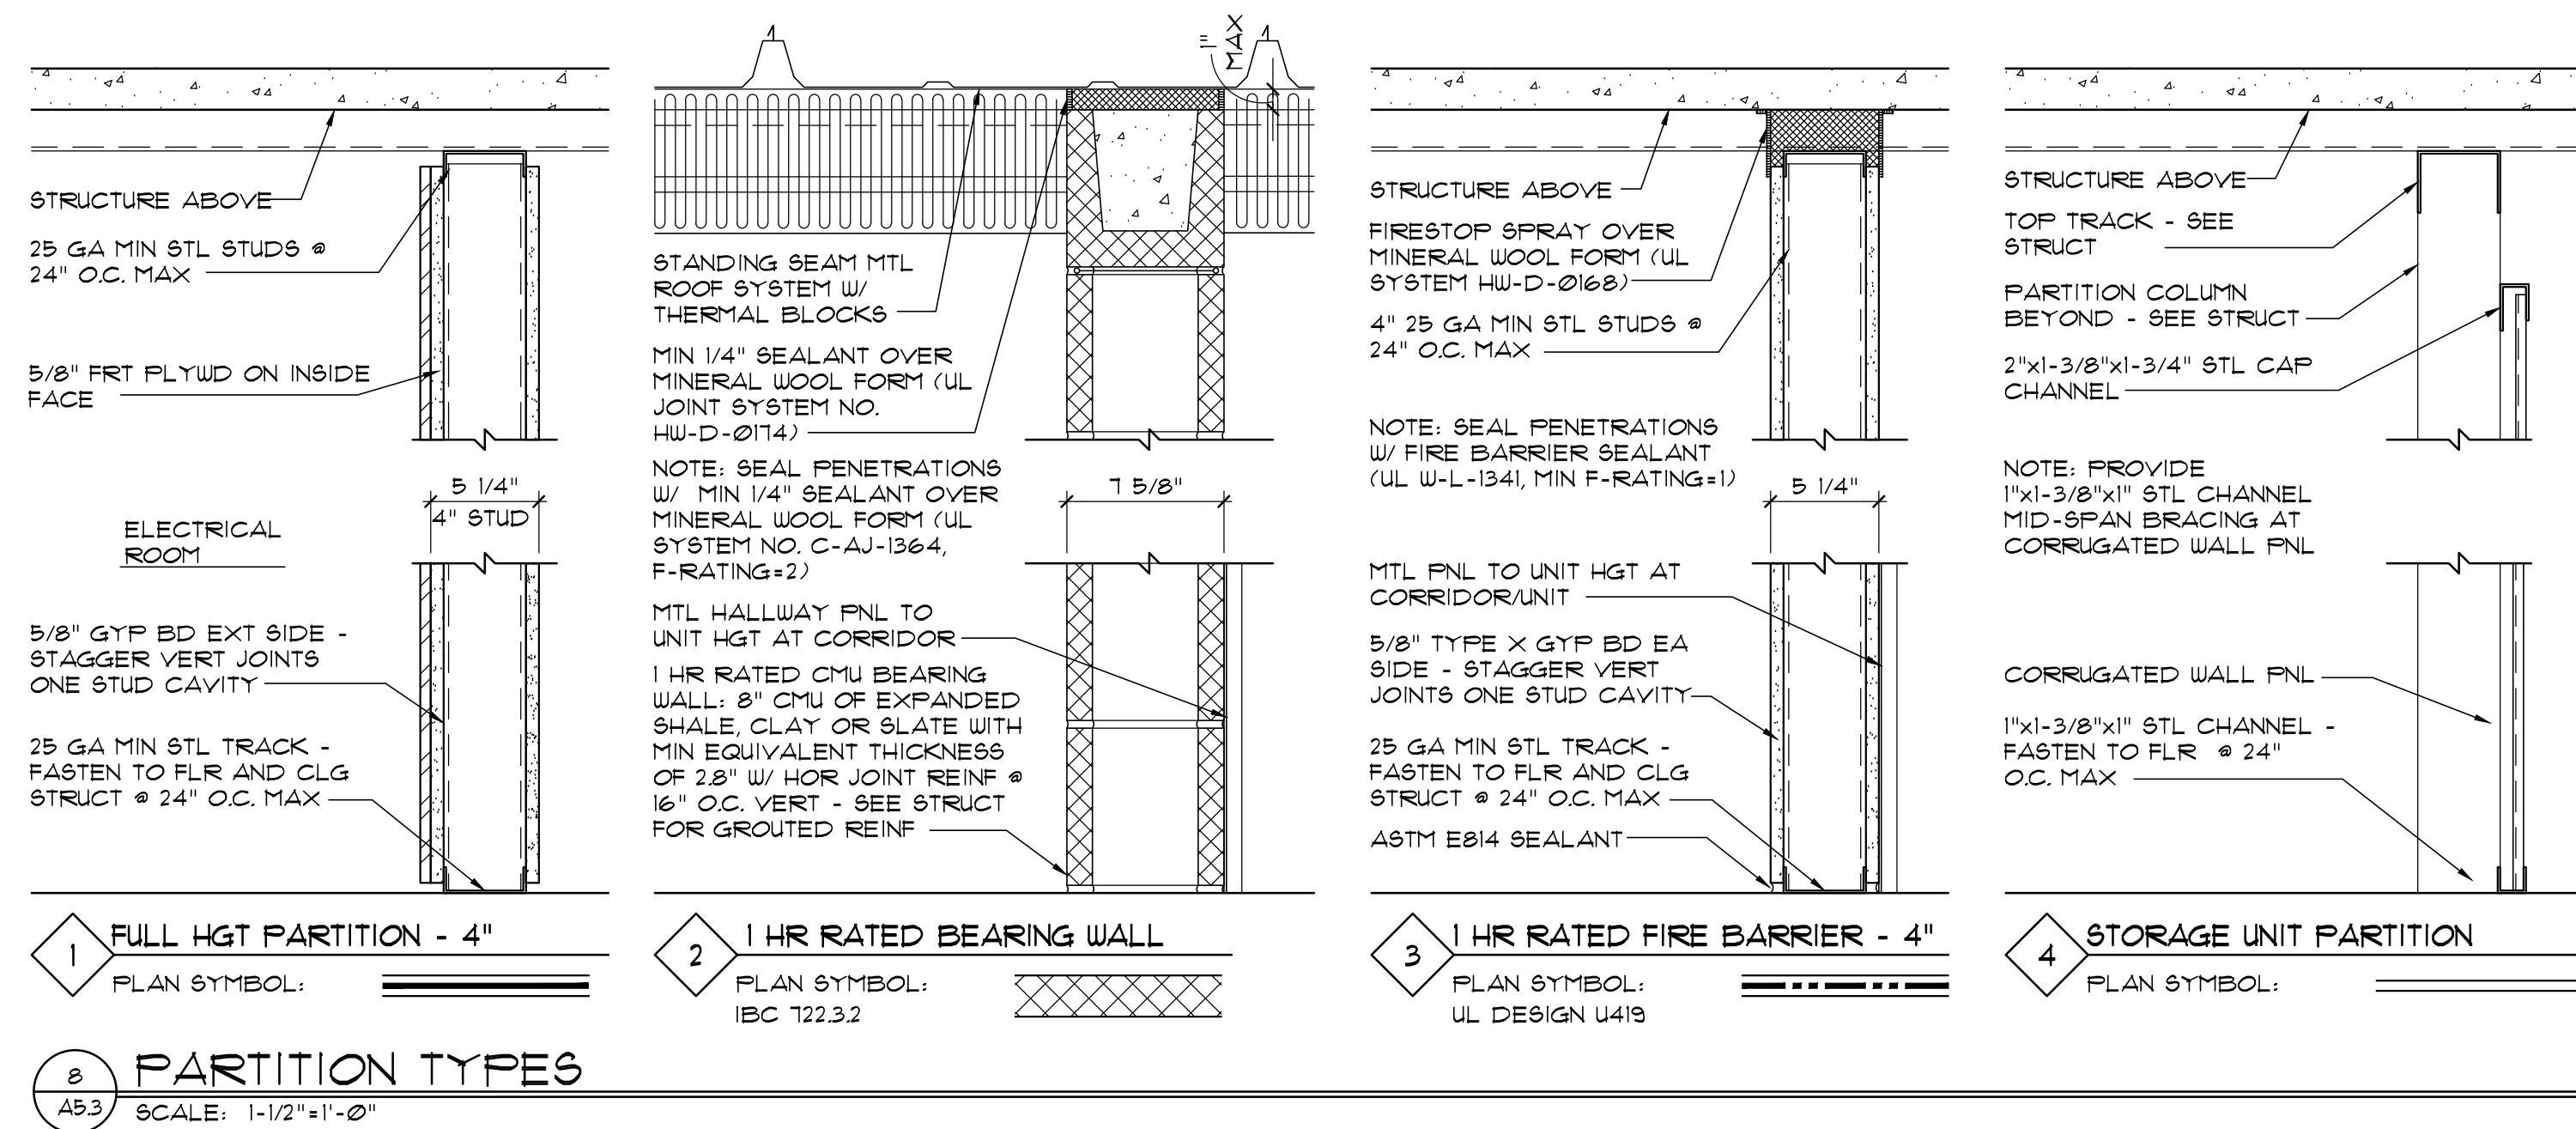
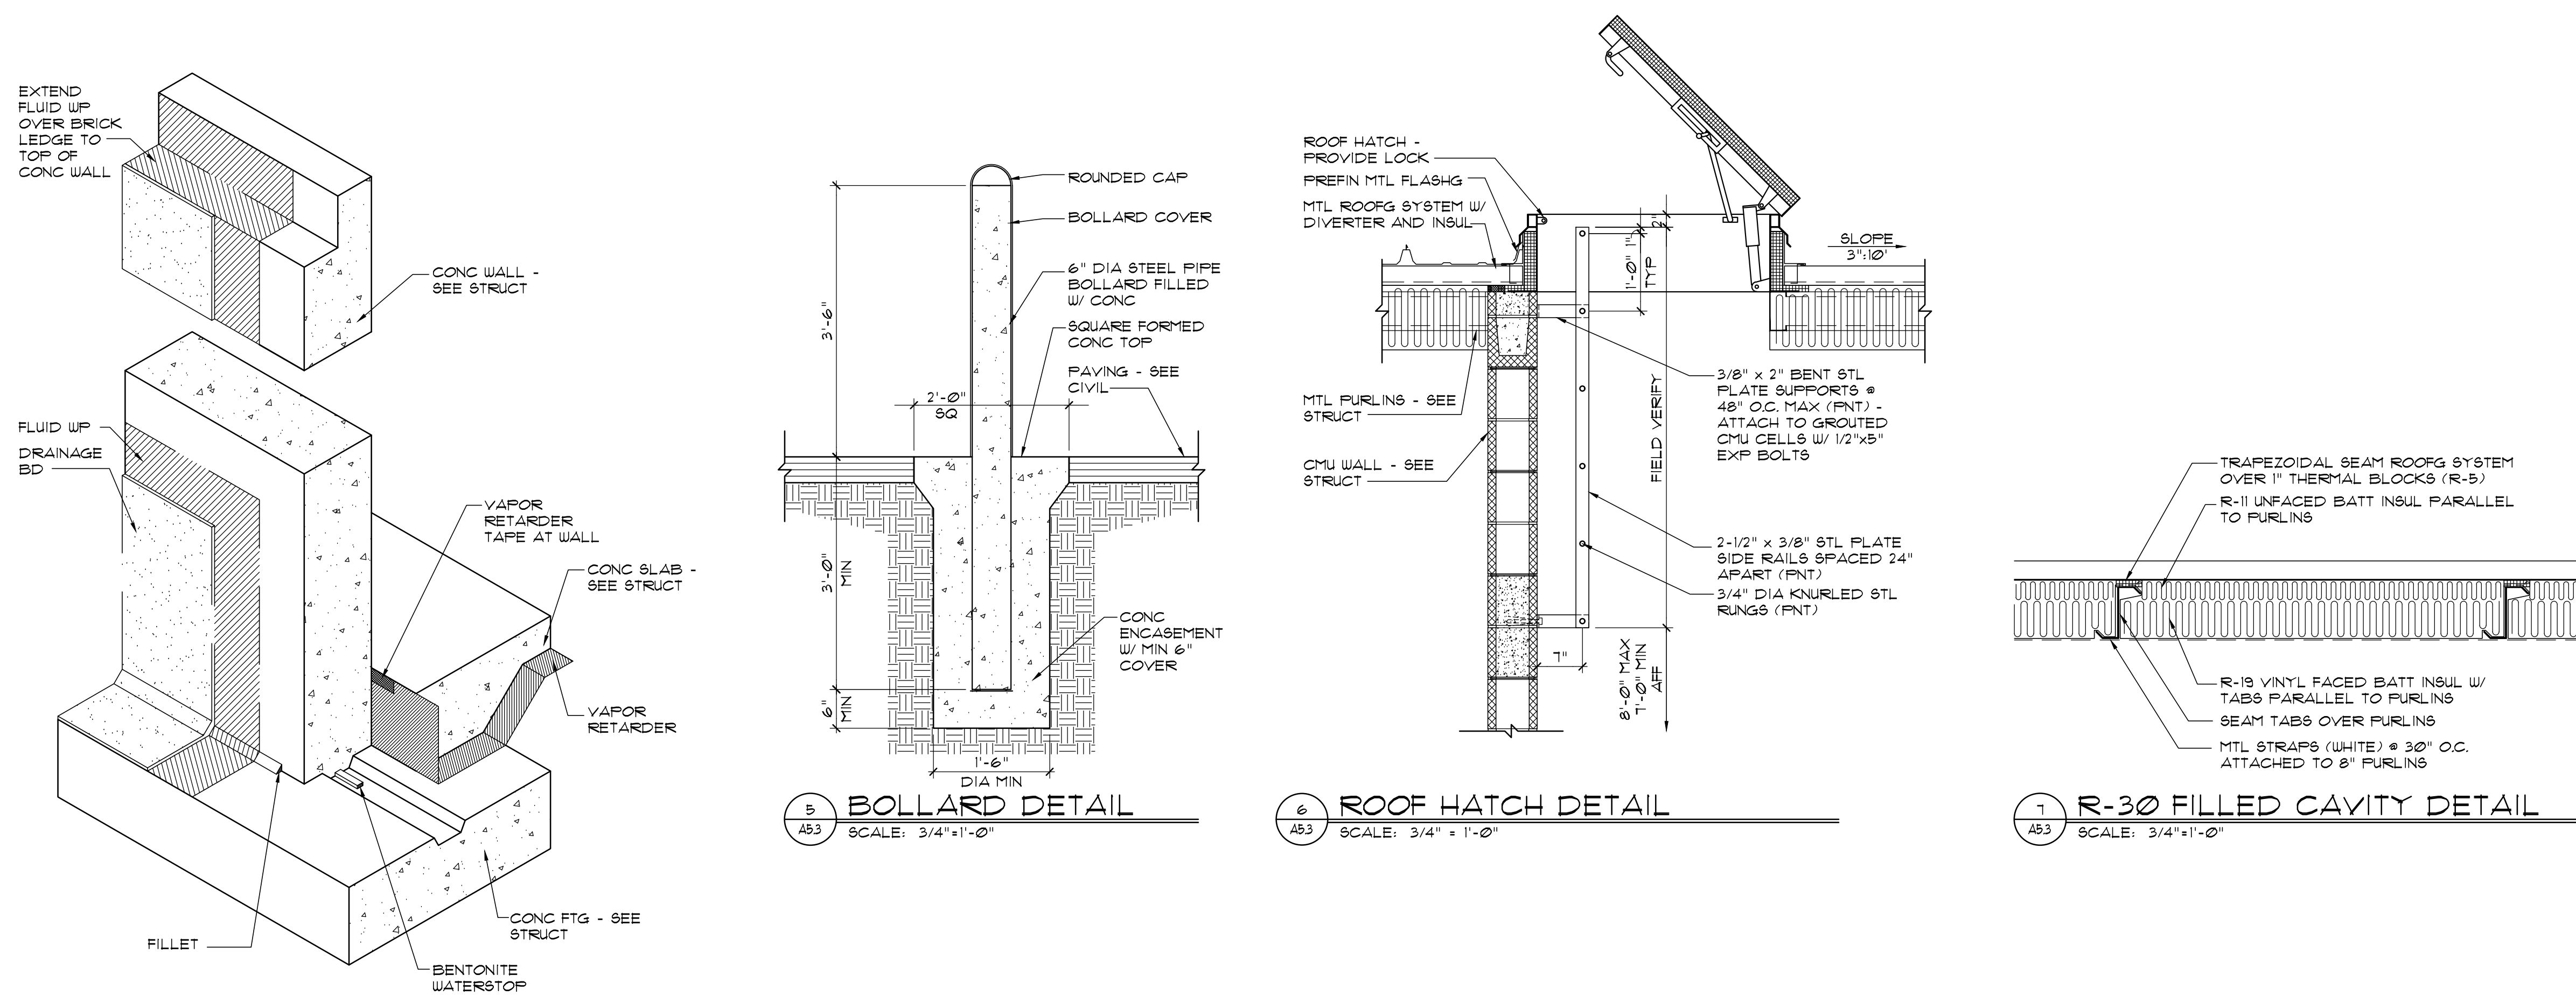


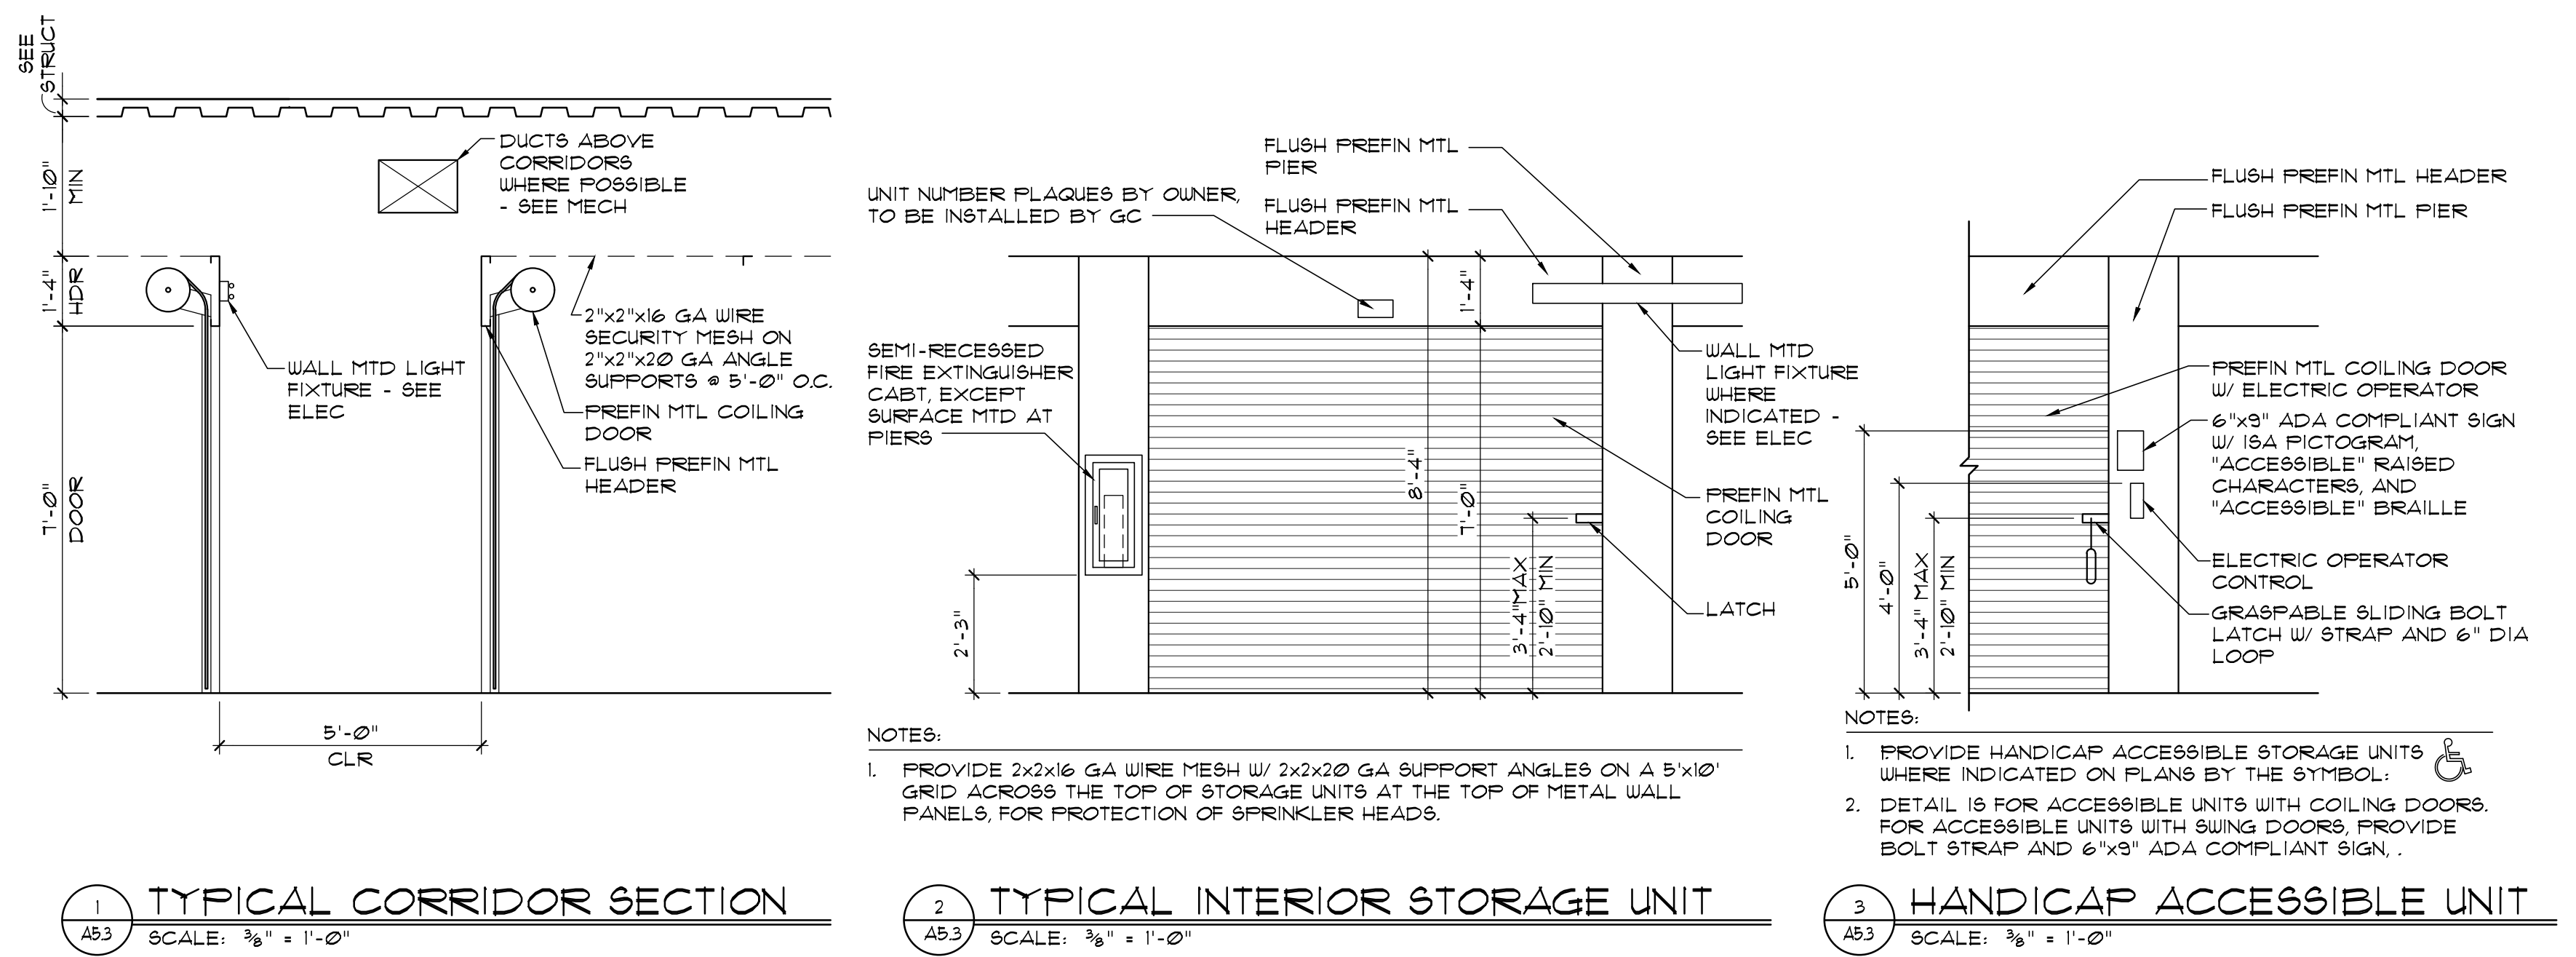

THESE DRAWINGS AND DESIGNS ARE THE PROPERTY OF STINARD ARCHITECTURE, INC. AND SHALL REMAIN THE PROPERTY OF STINARD ARCHITECTURE, INC. WITHOUT BEING REPRODUCED WITHOUT THE WRITTEN PERMISSION OF STINARD ARCHITECTURE, INC. IN CONJUNCTION WITH THE ISSUANCE OF THESE DRAWINGS, THE USER AGREES TO HOLD STINARD ARCHITECTURE, INC. HARMLESS FROM ALL CLAIMS AND DAMAGES, INCLUDING REASONABLE ATTORNEY'S FEES AND COSTS, THAT MAY BE ASSERTED AGAINST STINARD ARCHITECTURE, INC. BY ANY THIRD PARTY. 

**Life Storage #230**  
**Self Storage Phase II**  
1639 Route 22  
Brewster, NY 10509

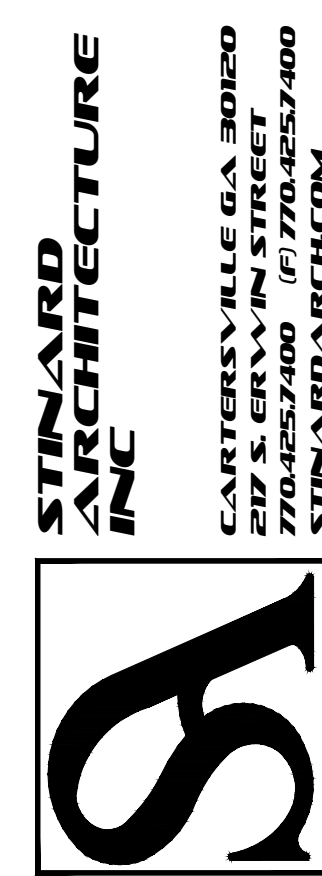

| ISSUE FOR CONSTRUCTION |
|------------------------|
| REVISIONS:             |
|                        |
|                        |
|                        |
|                        |
|                        |

PROJECT NUMBER: 201941  
DATE: 6-5-20

SHEET NUMBER: A5.3