



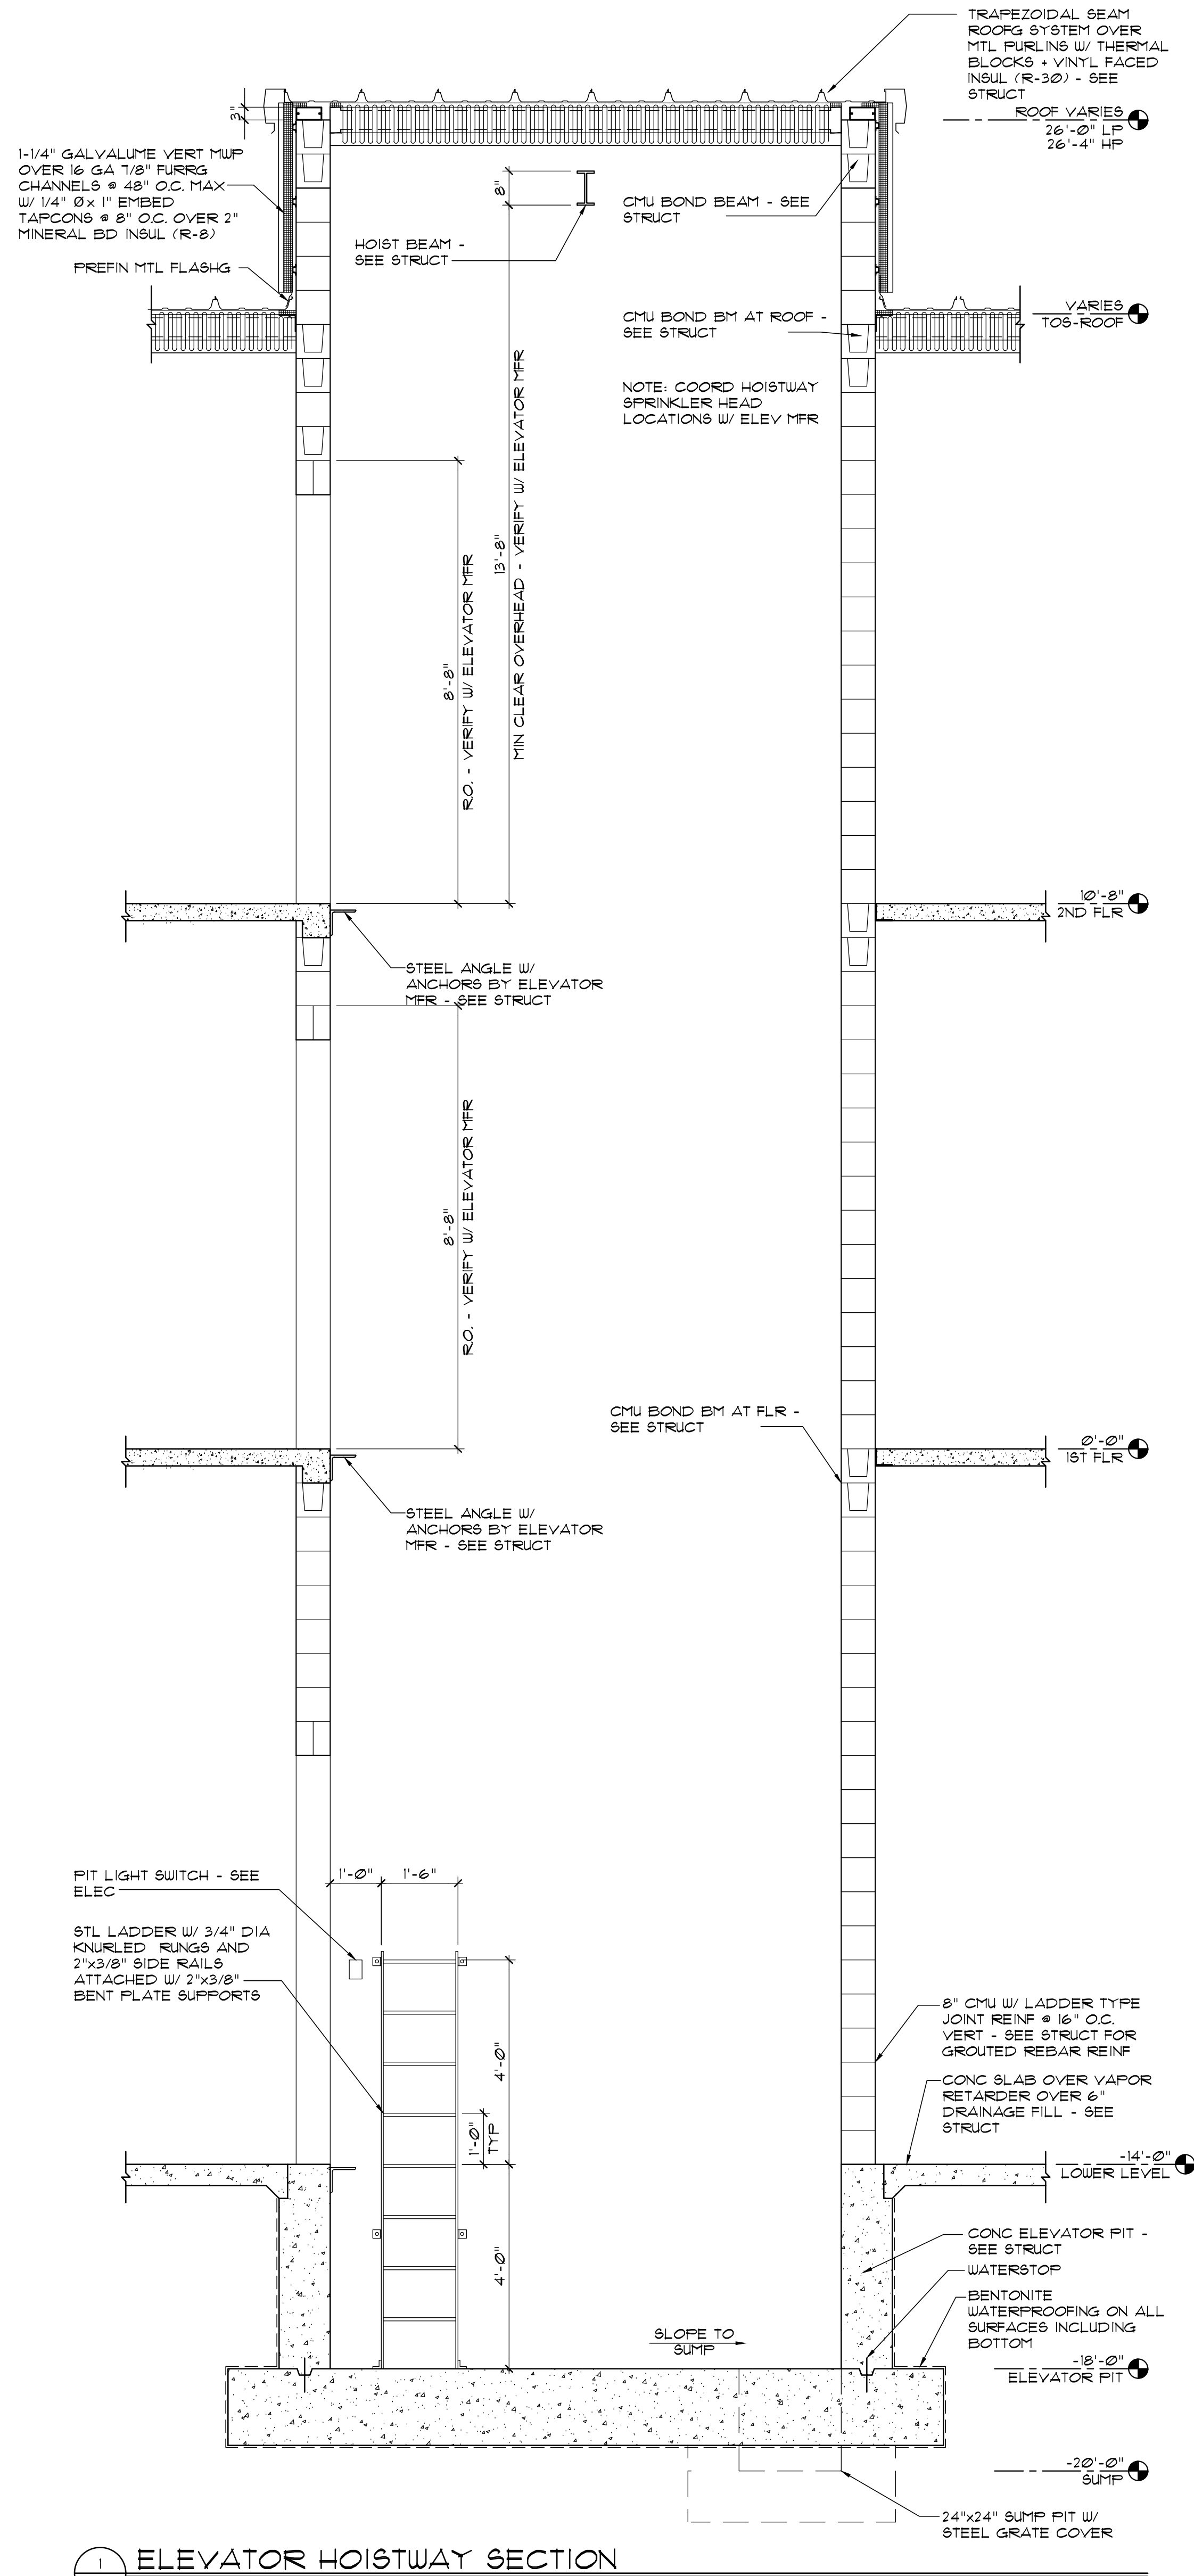


1 ELEVATOR HOISTWAY SECTION
A6.2 SCALE: 1/2"=1'-0"

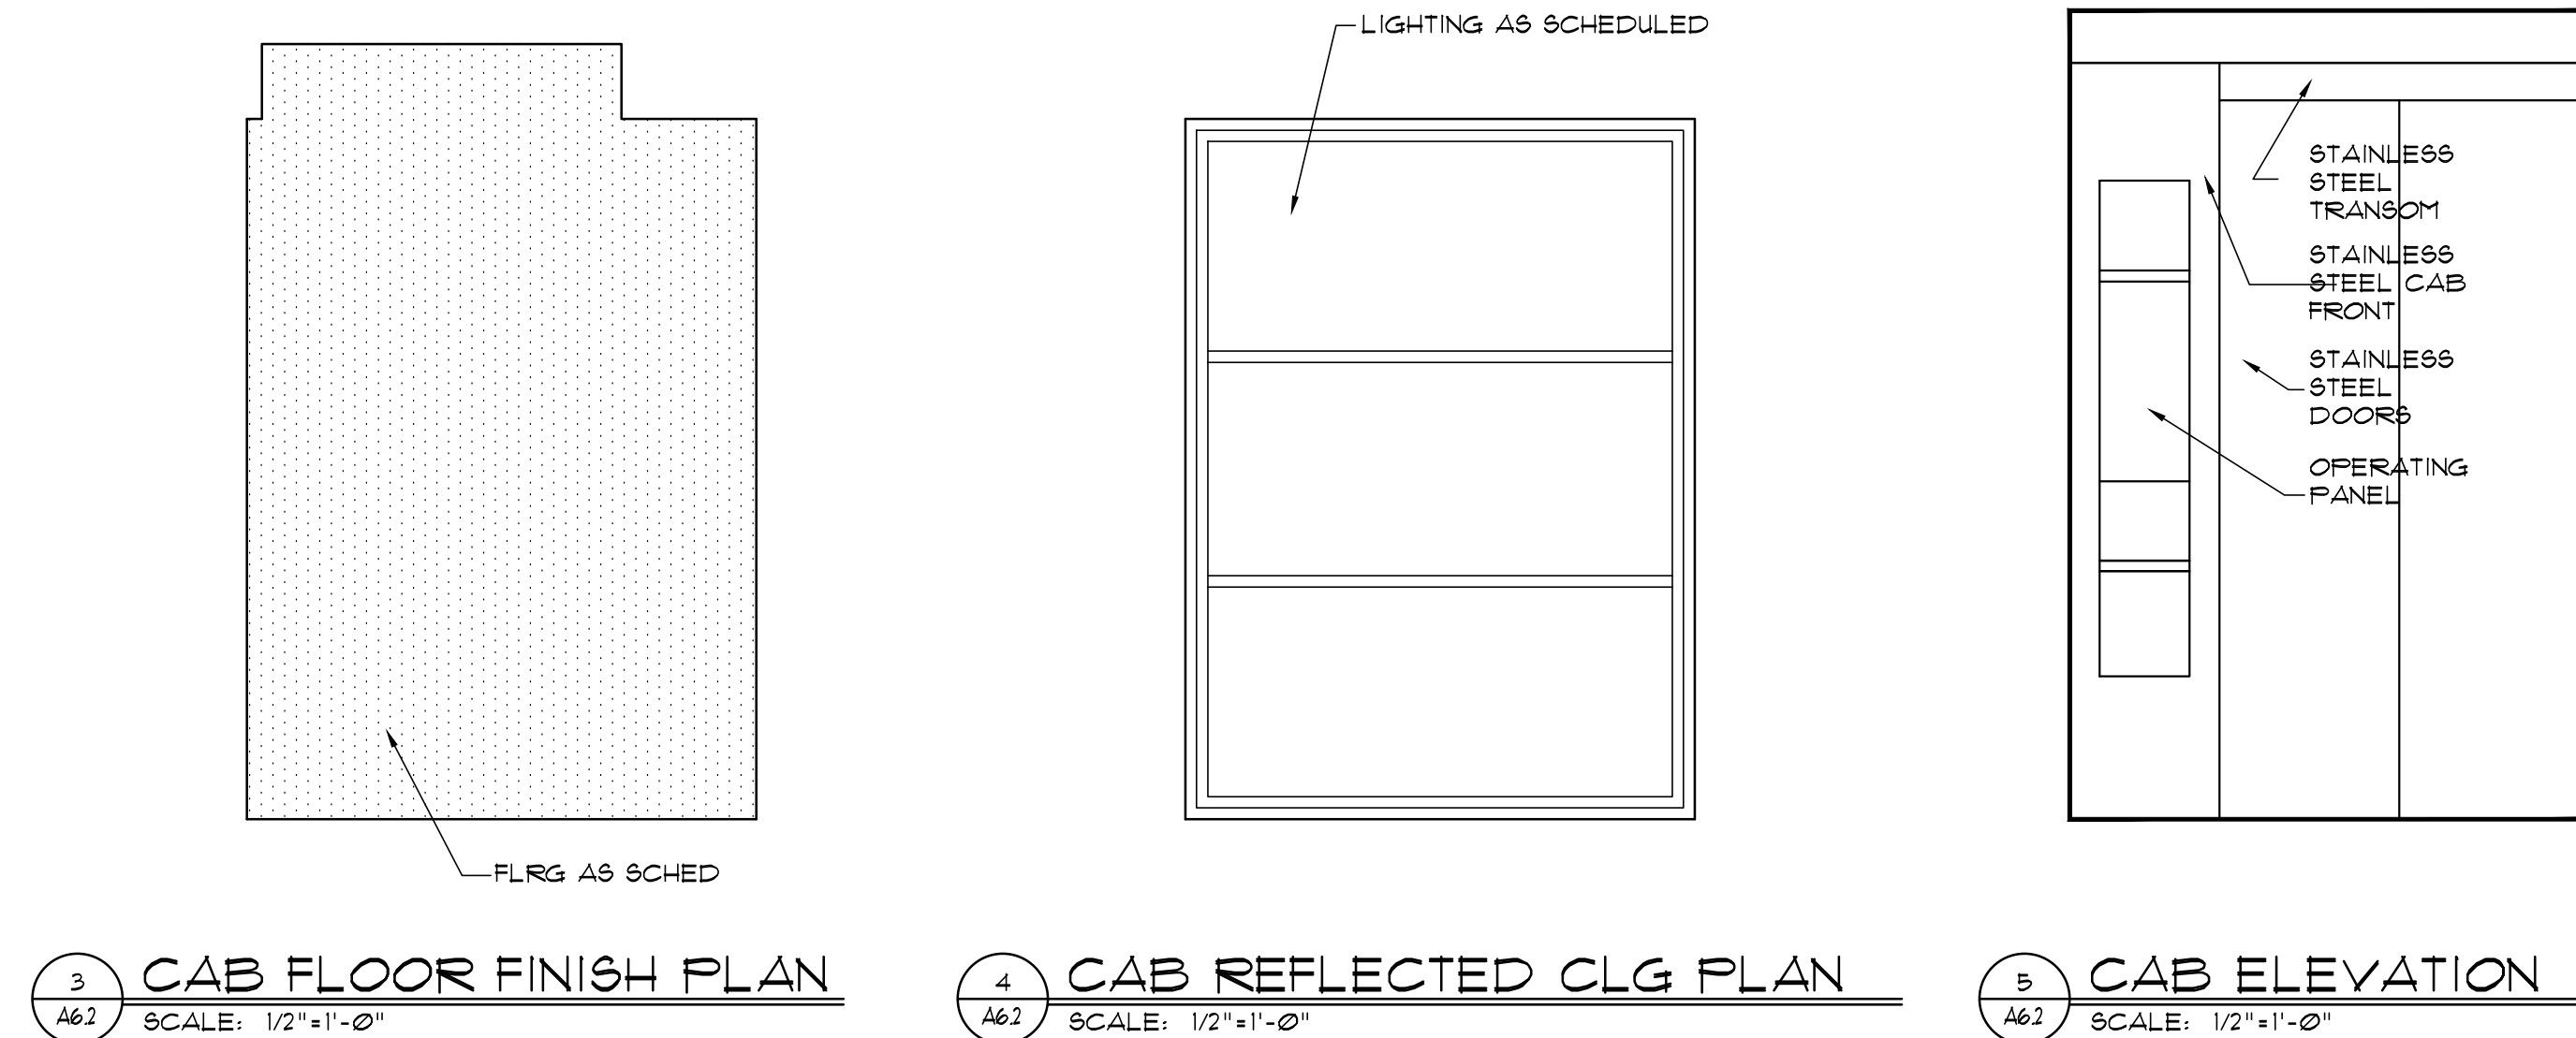

3 CAB FLOOR FINISH PLAN
A6.2 SCALE: 1/2"=1'-0"

4 CAB REFLECTED CLG PLAN
A6.2 SCALE: 1/2"=1'-0"


5 CAB ELEVATION
A6.2 SCALE: 1/2"=1'-0"

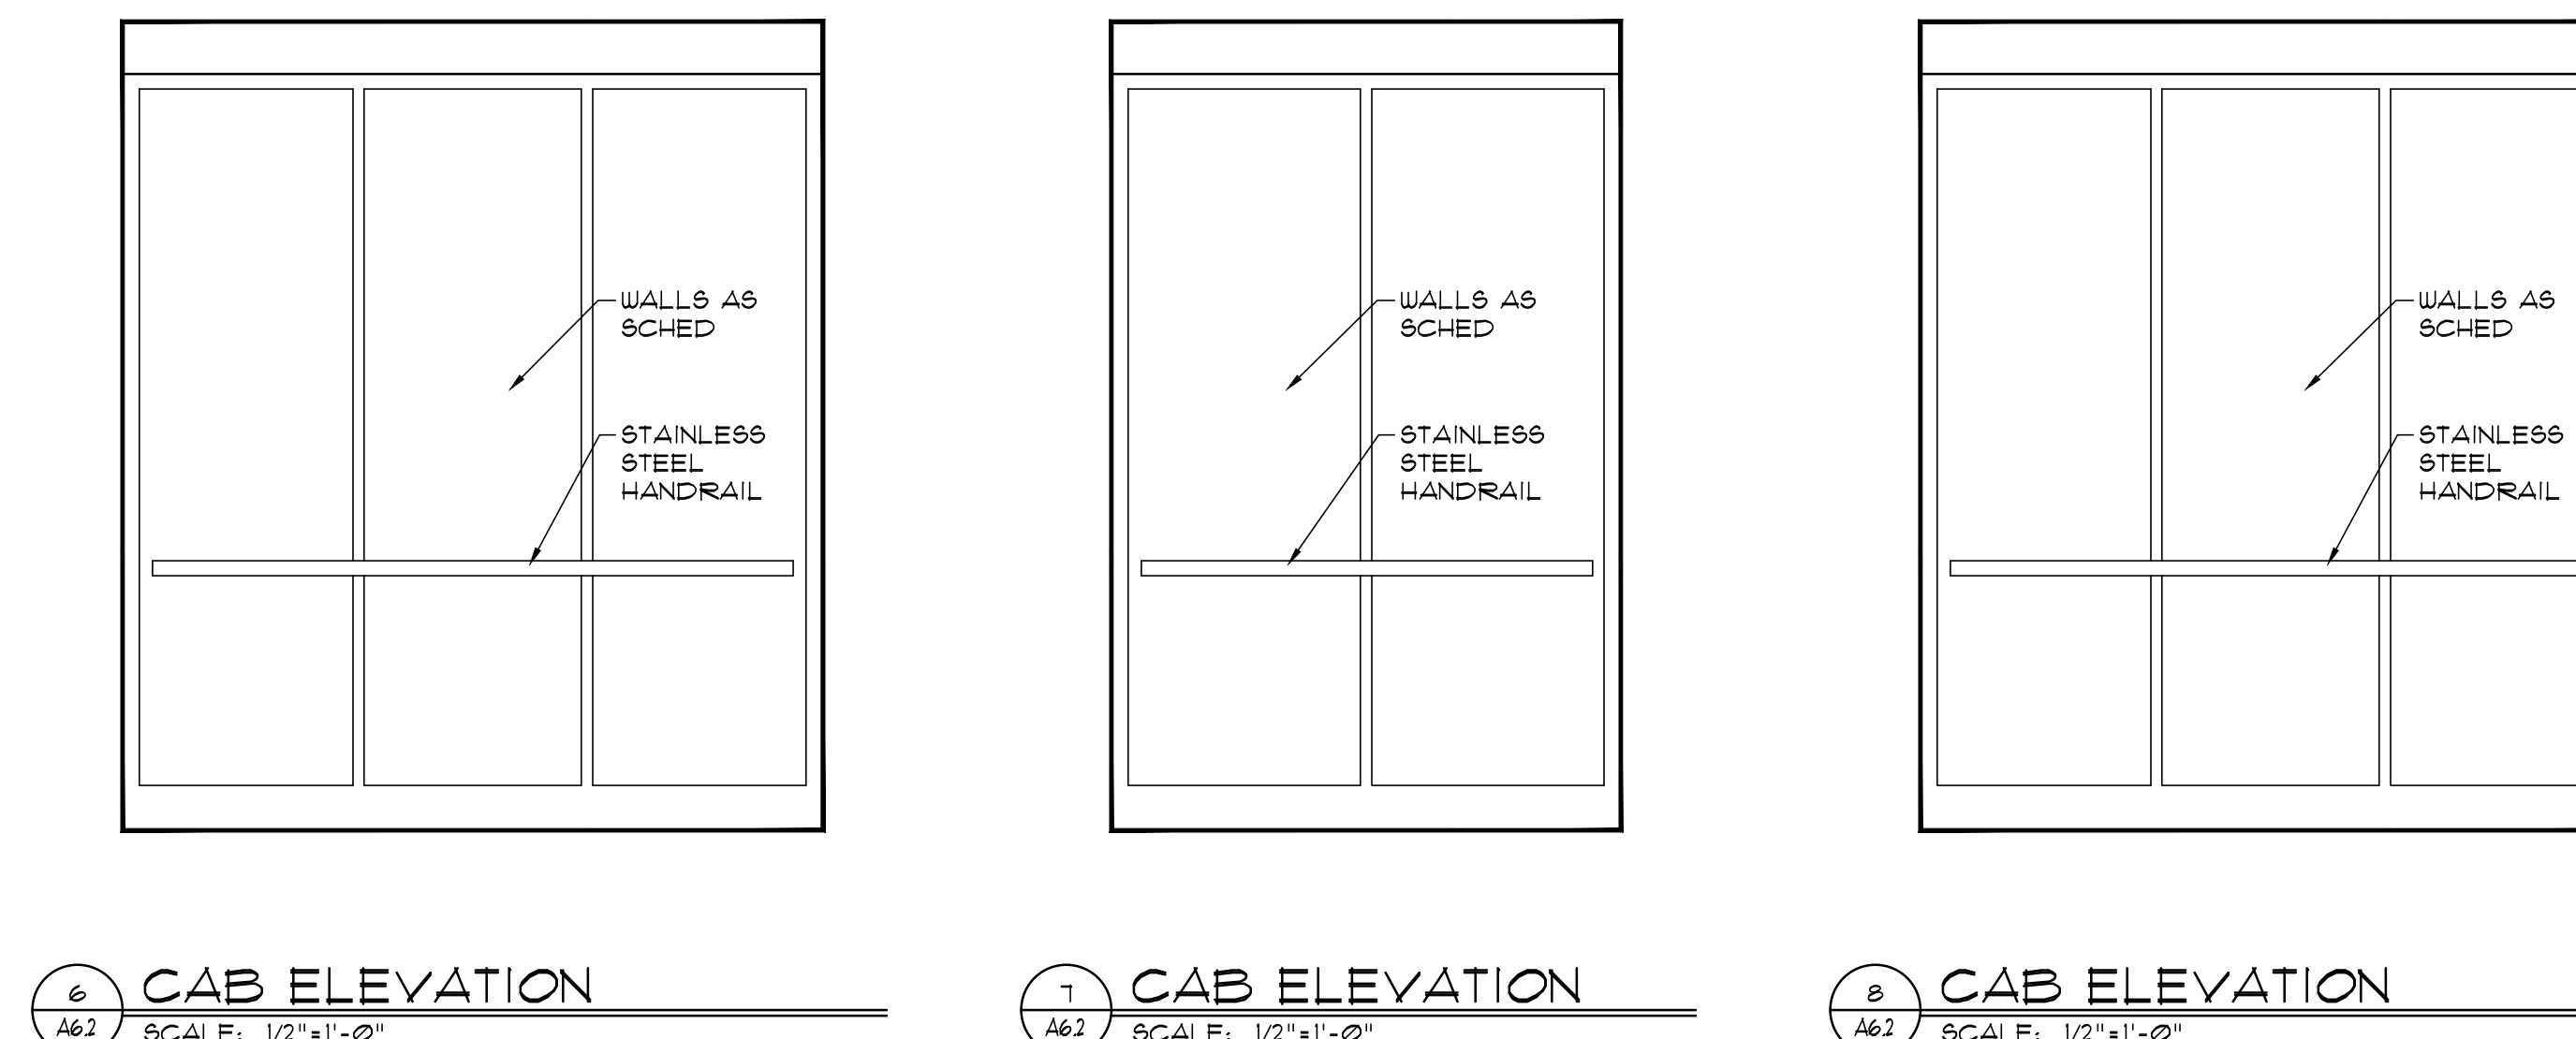


6 CAB ELEVATION
A6.2 SCALE: 1/2"=1'-0"

7 CAB ELEVATION
A6.2 SCALE: 1/2"=1'-0"

8 CAB ELEVATION
A6.2 SCALE: 1/2"=1'-0"

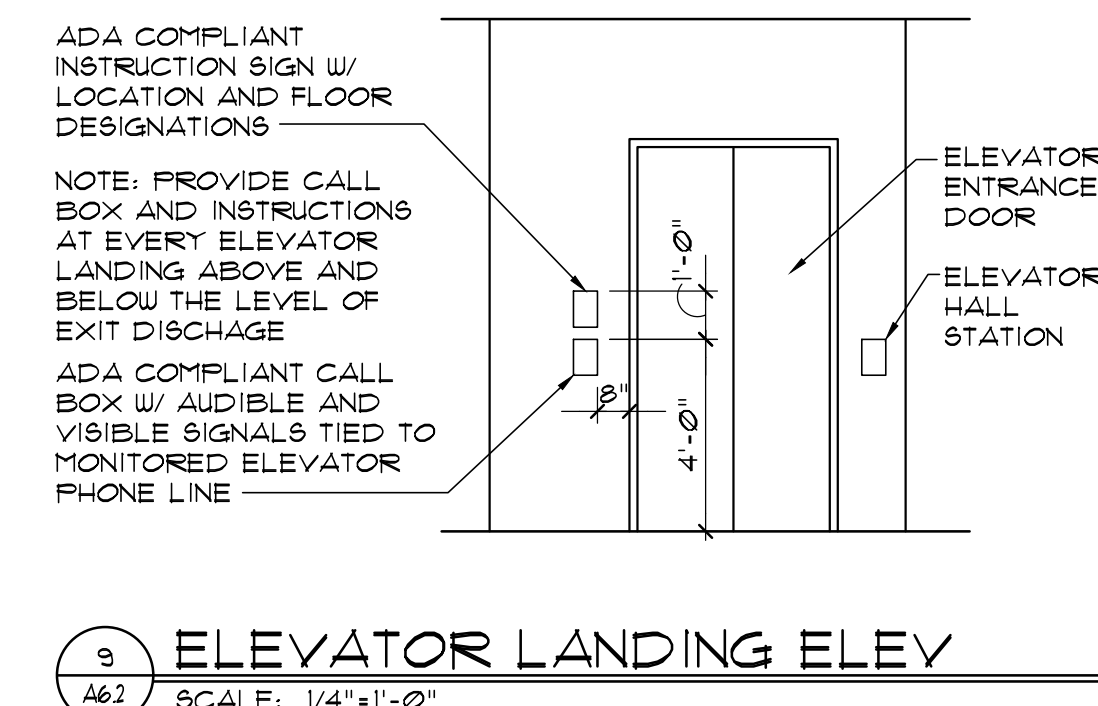

9 ELEVATOR LANDING ELEV
A6.2 SCALE: 1/4"=1'-0"

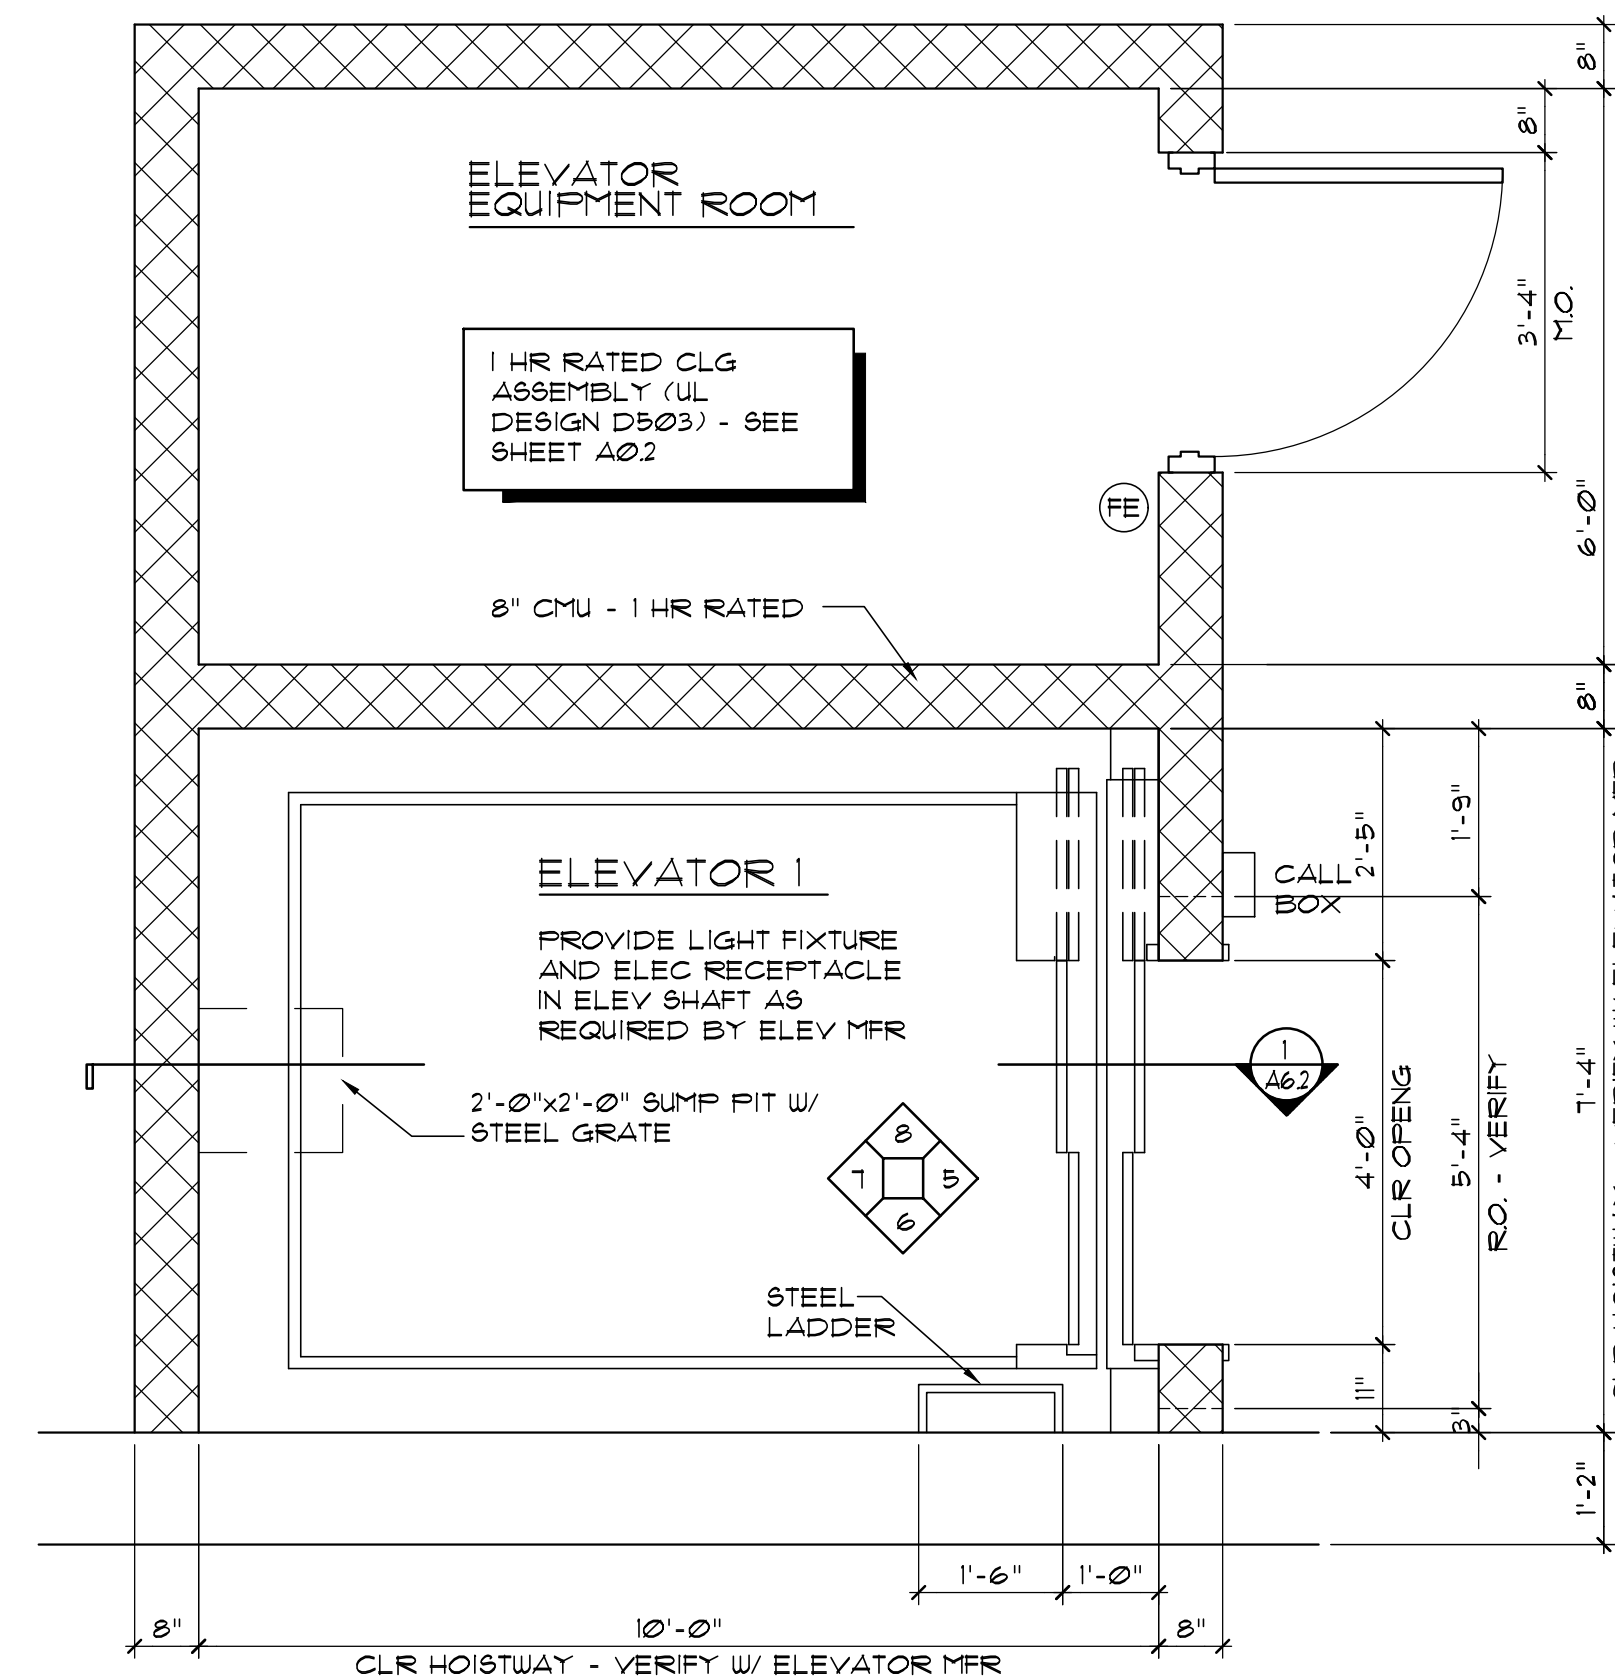

2 ELEVATOR AND EQUIPMENT ROOM PLAN
A6.2 SCALE: 1/2"=1'-0"

ELEVATOR SCHEDULE	
BASIS OF DESIGN	
MANUFACTURER	SCHINDLER 330A HYDRAULIC ELEVATOR
ELEVATOR SUMMARY	
CLASSIFICATION	HOSPITAL/SERVICE
JACK SYSTEM	HOLELESS TELESCOPING DUAL JACK
QUANTITY	1
CAPACITY	4500 POUNDS
SPEED	100 FPM
TRAVEL	14'-0" x 10'-0" x 24'-0"
LANDINGS	3 (3 FRONT / 0 REAR OPENINGS)
OPERATION	SELECTIVE COLLECTIVE AUTOMATIC
EMERGENCY RECALL	DESIGNATED LEVEL = 1ST FLR ALTERNATE LEVEL = 2ND FLR
CAB HEIGHT	9'-0"
DOOR OPENINGS	4'-0" WIDE x 8'-0" HIGH
DOOR TYPE	TWO SPEED SIDE OPENING
ENTRANCE RATING	1 HOUR
POWER SUPPLY	SEE ELEC
ELEVATOR CAB FINISHES	
DOORS	#4 STAINLESS STEEL
FRONT RETURN TRANSOM	#4 STAINLESS STEEL
WALLS	CONCEALED STEEL
WALL PANELS	STAINLESS STEEL BUL W/ #4 STAINLESS STEEL INLAY
WAINSCOT	NONE
CEILING	SC02 ALUM SUSPENSION SYSTEM WITH LEXAN PANELS
THRESHOLD	ALUMINUM
FINISHED FLOOR	RUBBER TILE FLOORING
HANDRAIL TYPE	FLAT 1/2"x2", #4 STAINLESS STEEL
HANDRAIL LOCATION	1 ROW AT SIDES AND REAR WALL
PROTECTIVE BLANKETS	1 SET
CAB FIXTURES	TYPE HT, BLACK LEXAN W/ #4 STAINLESS STEEL
HOISTWAY ENTRANCE FINISHES	
DOORS AND FRAMES	#4 STAINLESS STEEL
SILLS	ALUMINUM
HALL FIXTURES	TYPE HT - JAMB MOUNTED, BLACK LEXAN W/ #4 STAINLESS STEEL


G.C. TO COORDINATE
SPRINKLER HEAD LOCATIONS
AND REQUIREMENTS IN THE
ELEVATOR SHAFT AND
ELEVATOR MACHINE ROOM W/
ELEVATOR MFR

ELEVATOR SHAFT MASONRY IS
DIMENSIONED TO FACE OF CMU UNLESS
OTHERWISE INDICATED. MASONRY WALL
THICKNESS DIMENSIONS ARE NOMINAL.
HOLD INSIDE ELEVATOR SHAFT
DIMENSIONS.



Life Storage #230
Self Storage Phase II

1639 Route 22
Brewster, NY 10509

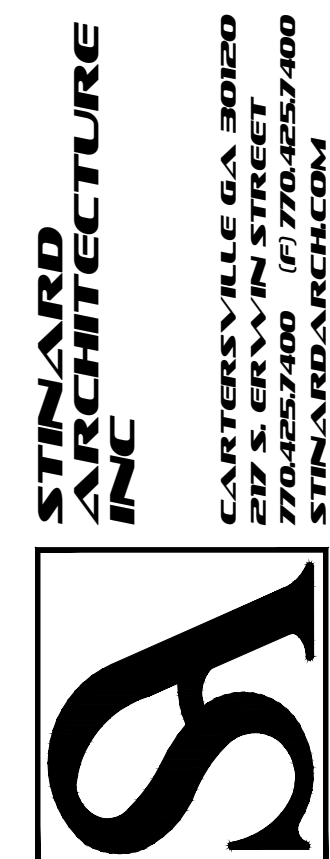

ISSUE FOR CONSTRUCTION REVISIONS:	

PROJECT NUMBER
201941
DATE
6-5-20

SHEET NUMBER

A6.2