


INTERIOR ELEVATION KEYNOTES

1. G.W.B. PAINTED AS PER SCHEDULE.
2. WALL BASE AS PER SCHEDULE.
3. WALL TILE AS PER SCHEDULE.
4. BASE AND WALL CABINETS AS PER DETAILS AND SPECS. TOE KICK TO MATCH CABINETS. PROVIDE LOCKABLE MILLWORK IN CLASSROOMS, EXAM ROOMS & OFFICES.
5. COUNTERTOP AS PER DETAILS AND SPECS.
6. DOOR AS PER SCHEDULE.
7. LIGHT FIXTURE AS PER R.C.P.
8. STEEL COLUMN, BEAM, OR JOIST. PAINTED AS PER SCHEDULE.
9. DUCTS AS PER MECHANICAL DRAWINGS.
10. SINK AS PER PLUMBING DRAWINGS.
11. COLUMN COVER/SURROUND AS PER DRAWINGS AND DETAILS.
12. EXISTING GLAZING.
13. NEW SILL AS PER DETAILS.
14. REFRIGERATOR BY OWNER. CONTRACTORS SHALL PROVIDE PLUMBING AND ELECTRIC AS PER MEP DRAWINGS.
15. SCREEN OR WHITE BOARD BY OWNER.


INTERIOR ELEVATION HATCH LEGEND

- QZ-1
- RP-1
- SS-1 OR SS-2
- STAINLESS STEEL
- GWB
- SCHEDULED TILE
- SCHEDULED TILE

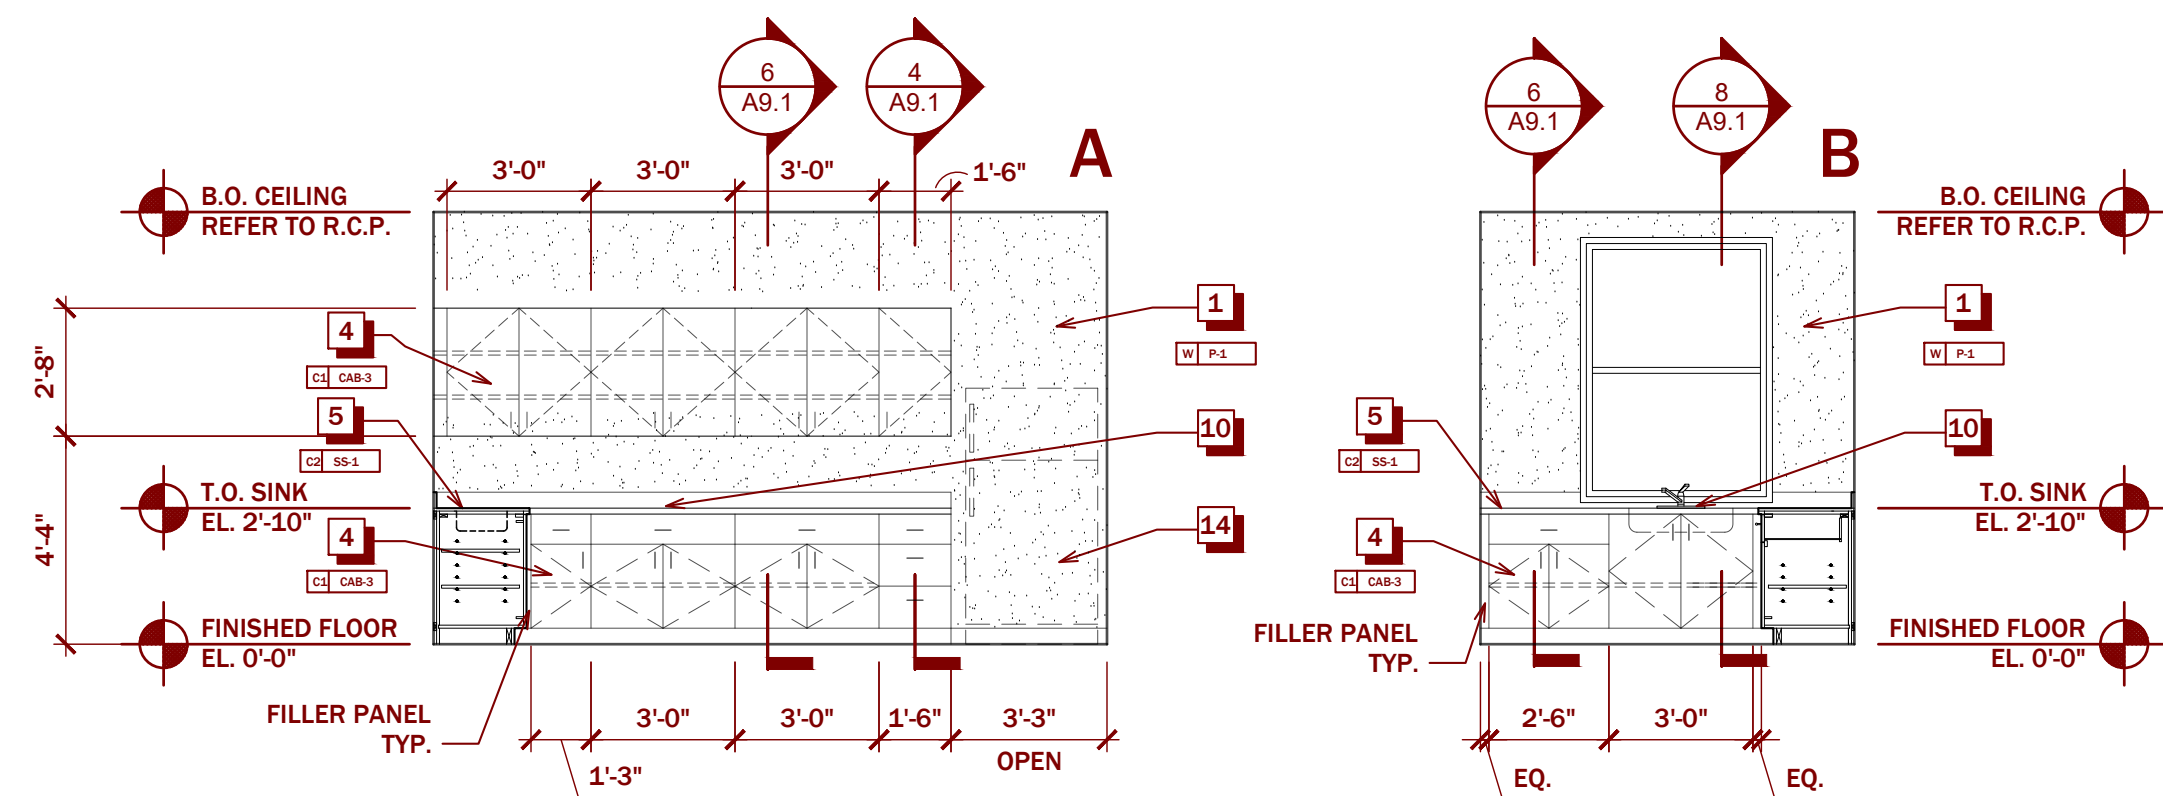


12 CATERING KITCHEN(103)

A5.1 SCALE 1/4" = 1'-0"

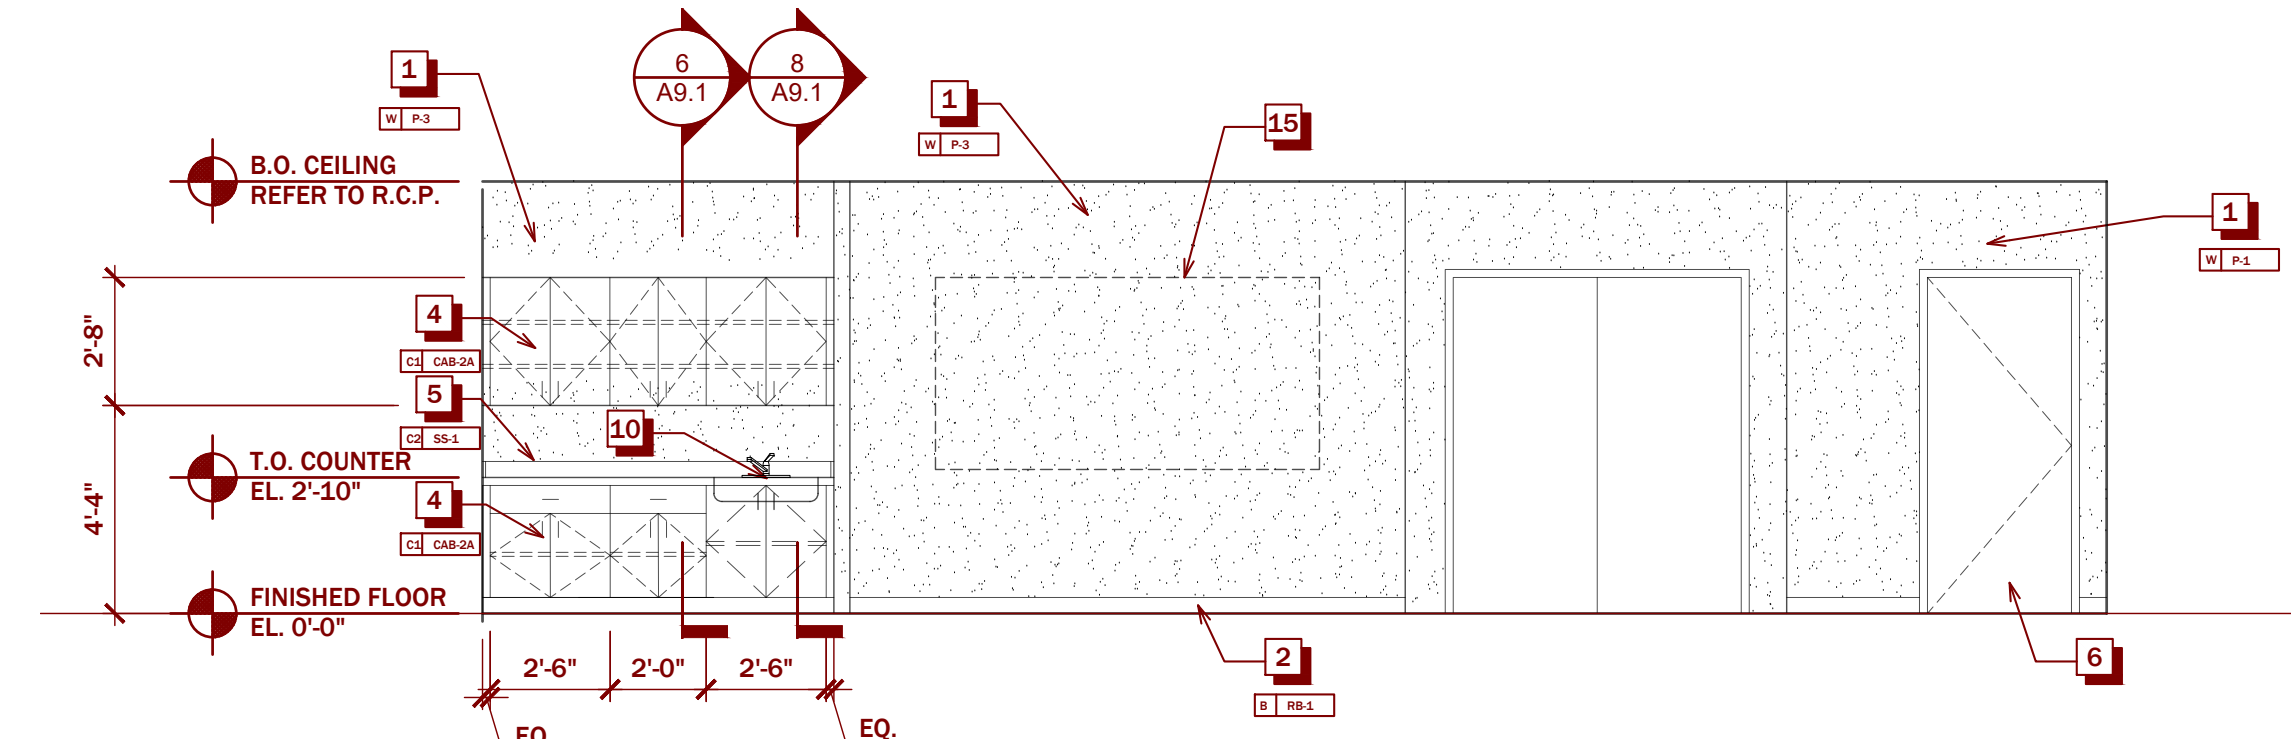


10 CLASSROOM # 1 (0 3 2)

A5.1 SCALE 1/4" = 1'-0"

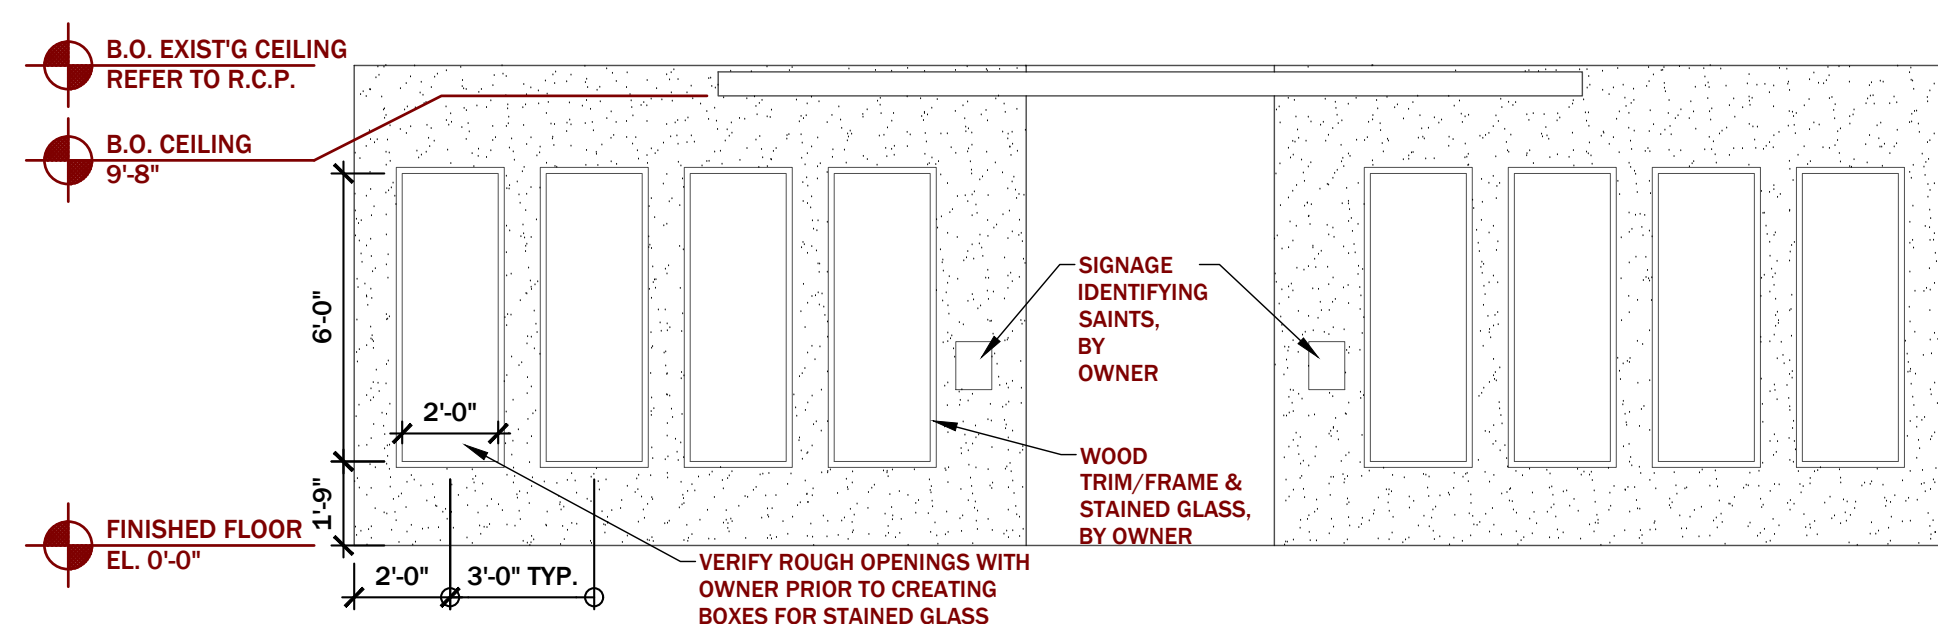


11 SEATING-LOBBY (1 0 6)

A5.1 SCALE 1/4" = 1'-0"

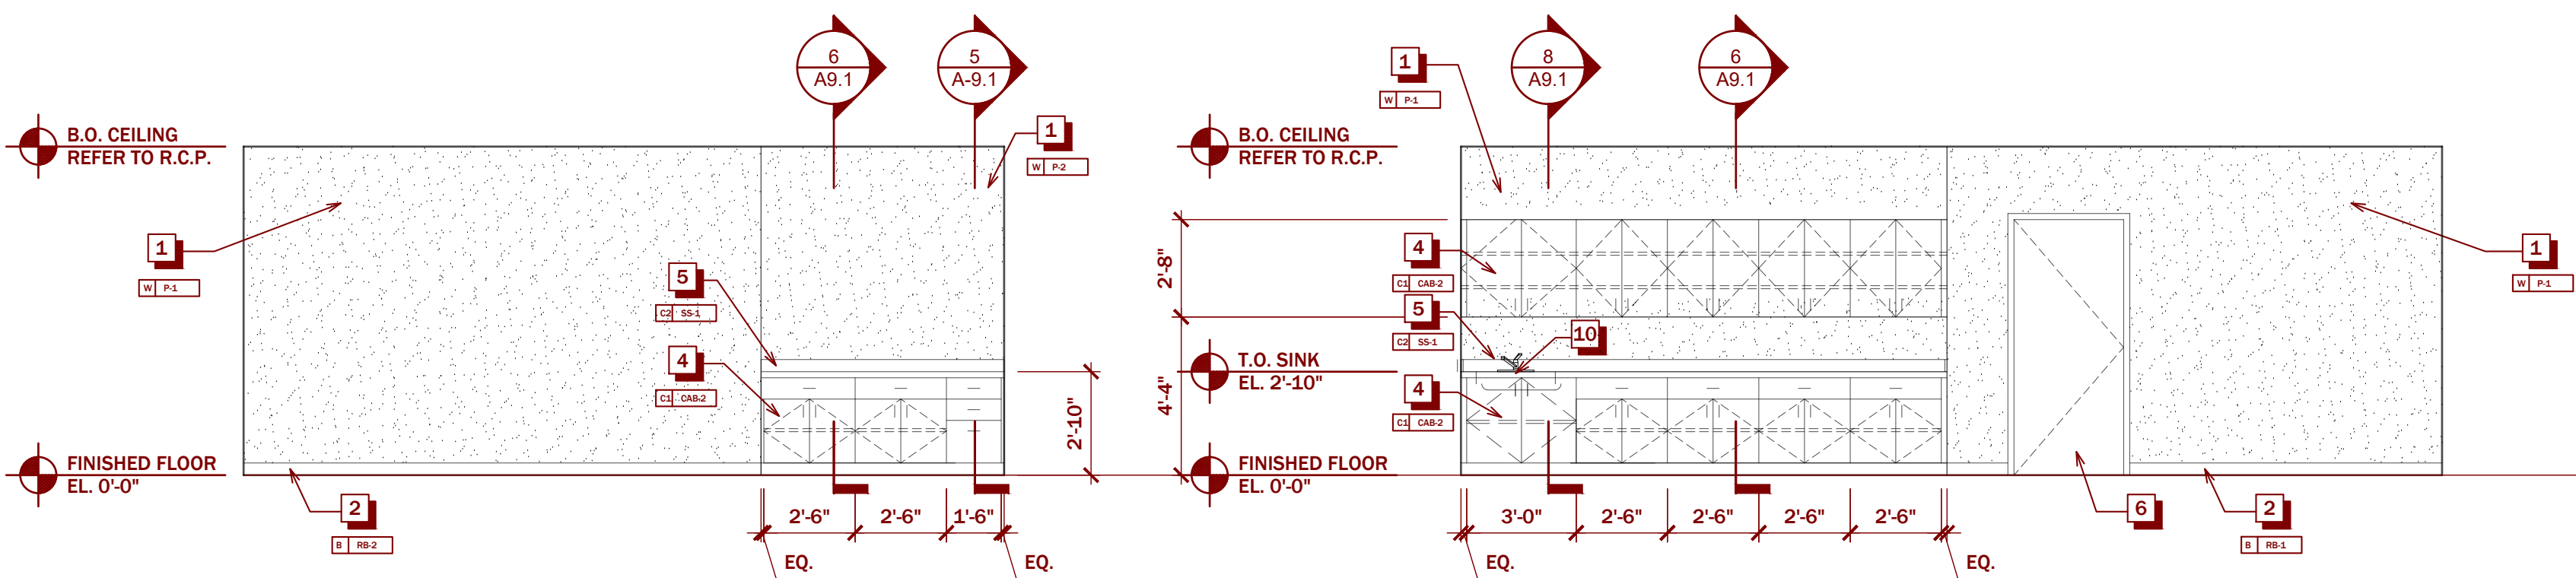


9 CONFERENCE RM. (0 3 0)

A5.1 SCALE 1/4" = 1'-0"

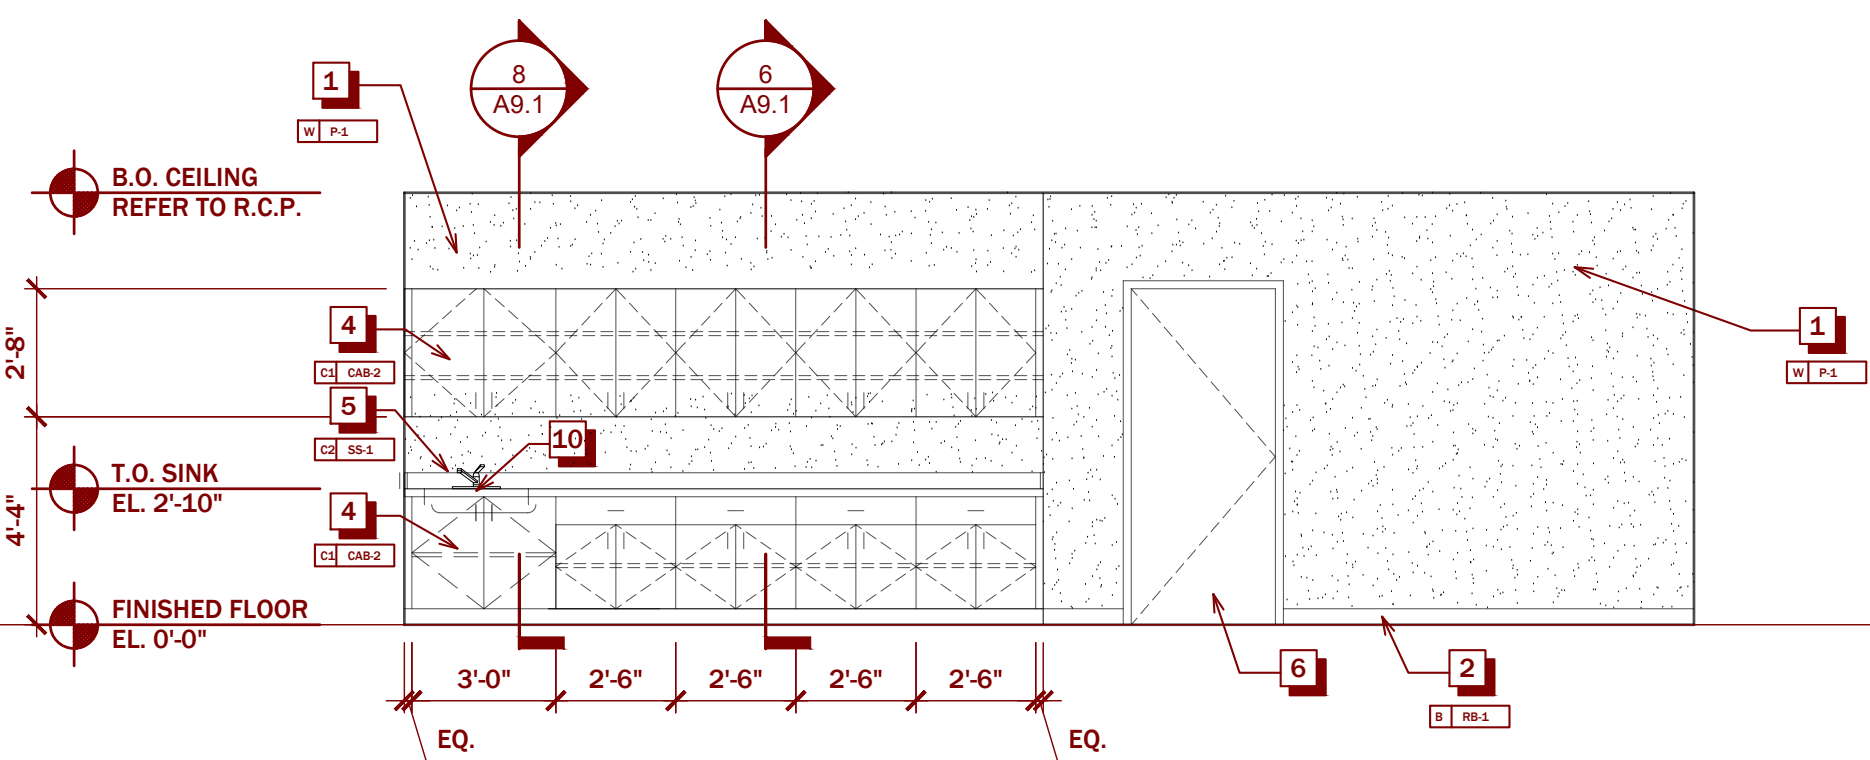


8 CLASSROOM # 2 (0 3 1)

A5.1 SCALE 1/4" = 1'-0"

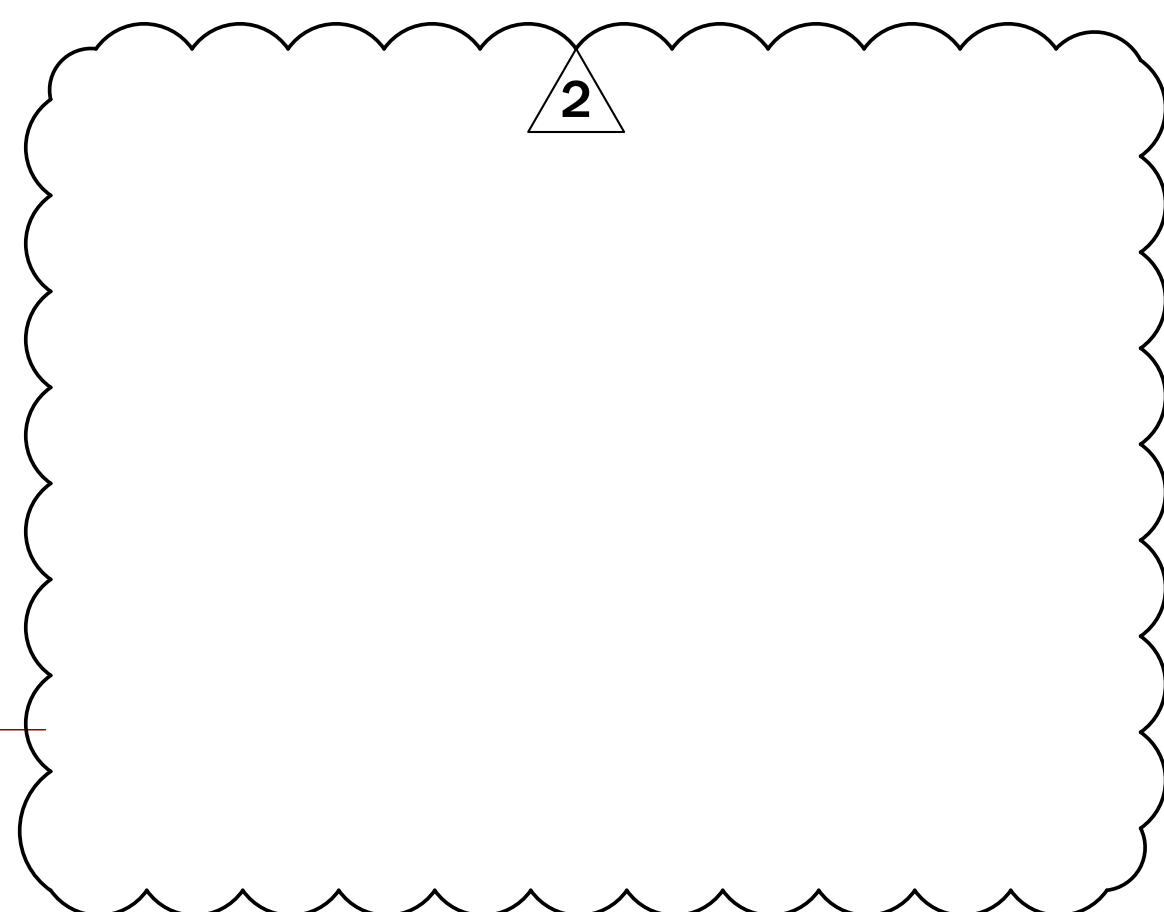


7 OPEN ADMIN (0 0 6)

A5.1 SCALE 1/4" = 1'-0"

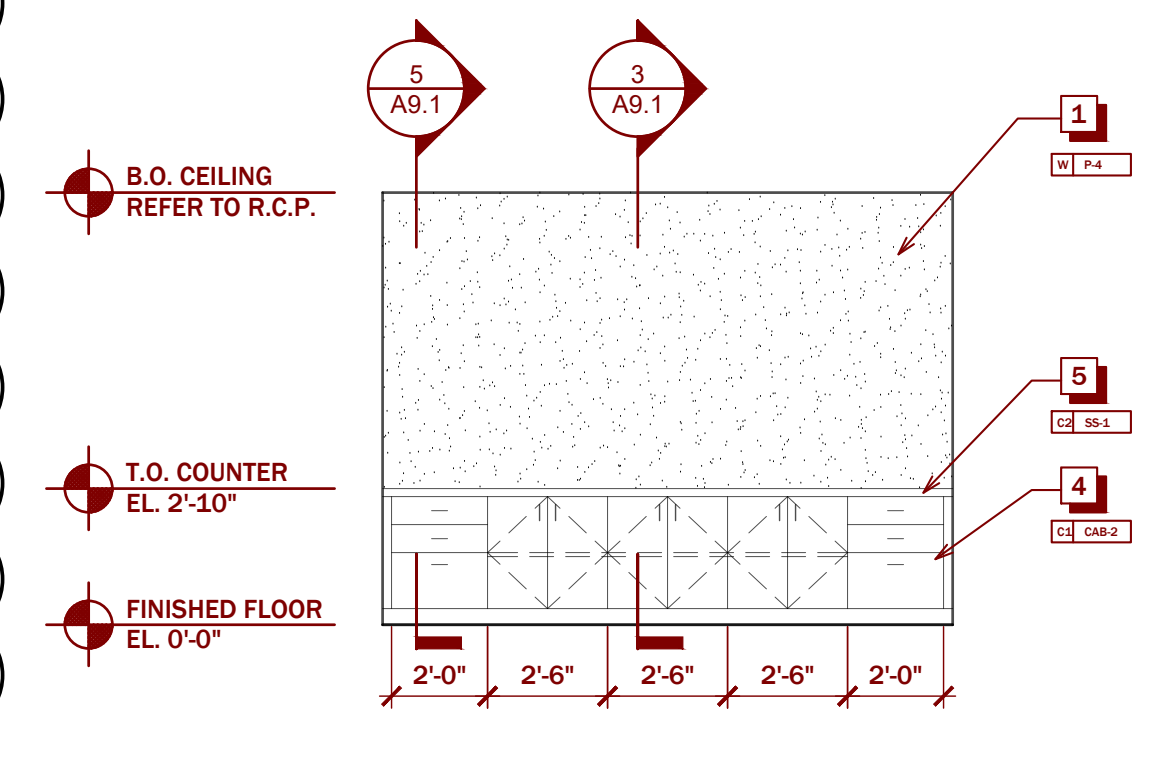


6 PROGRAM COORDINATOR (016)

A5.1 SCALE 1/4" = 1'-0"

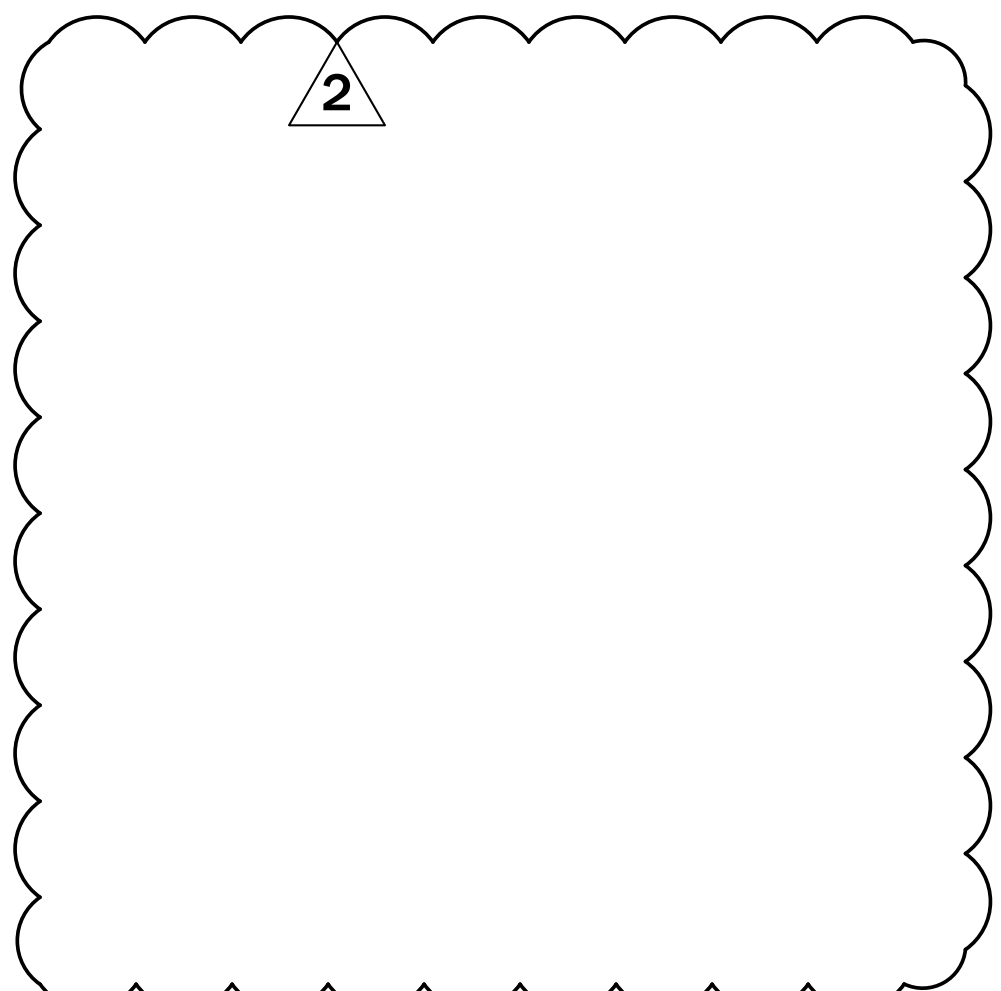


5 PROGRAM COORDINATOR (015)

A5.1 SCALE 1/4" = 1'-0"

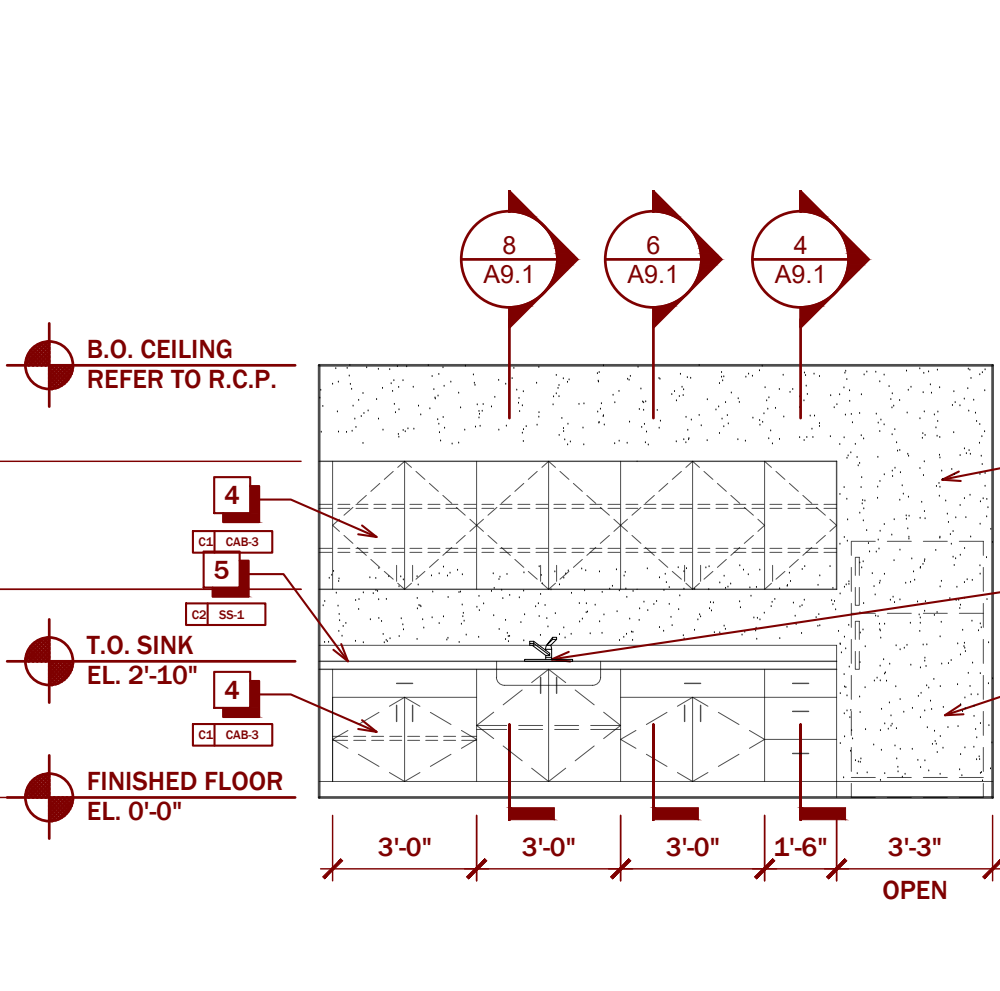


4 BREAK ROOM (0 2 2)

A5.1 SCALE 1/4" = 1'-0"

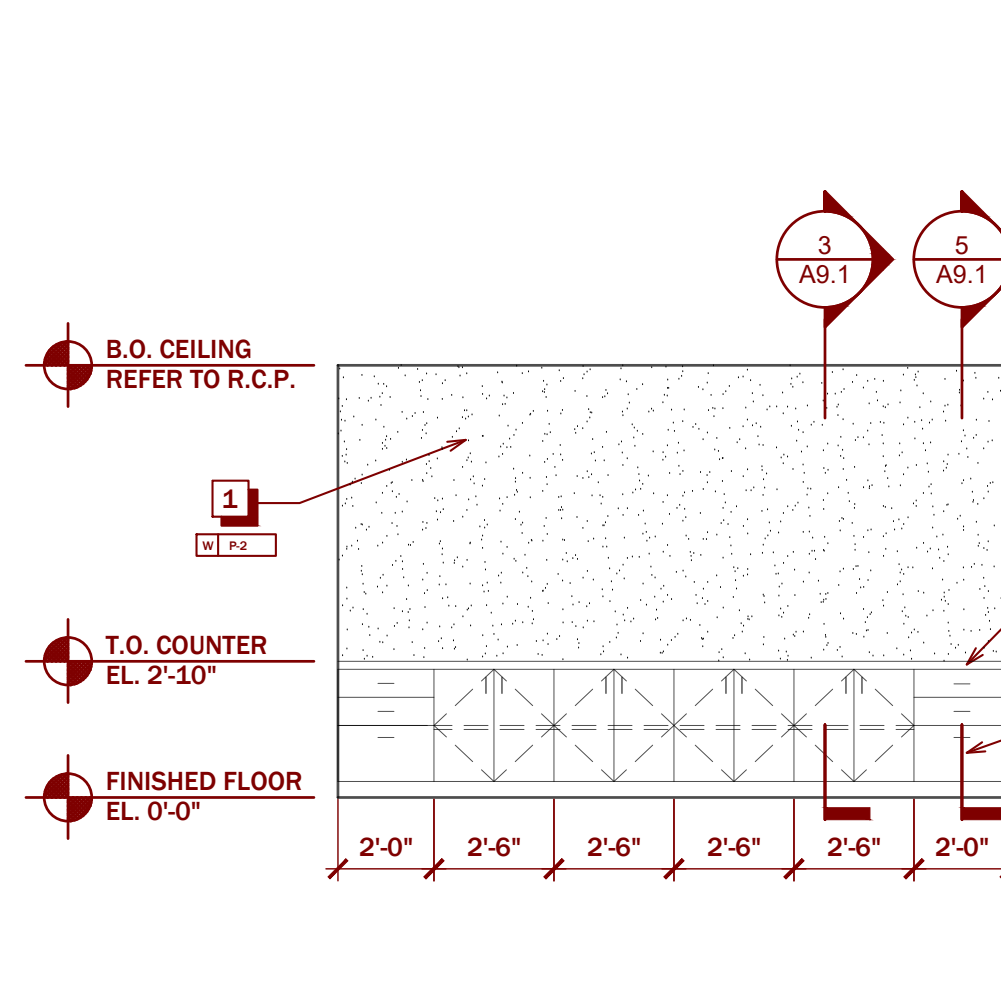


3 CONFERENCE RM #1 (102)

A5.1 SCALE 1/4" = 1'-0"

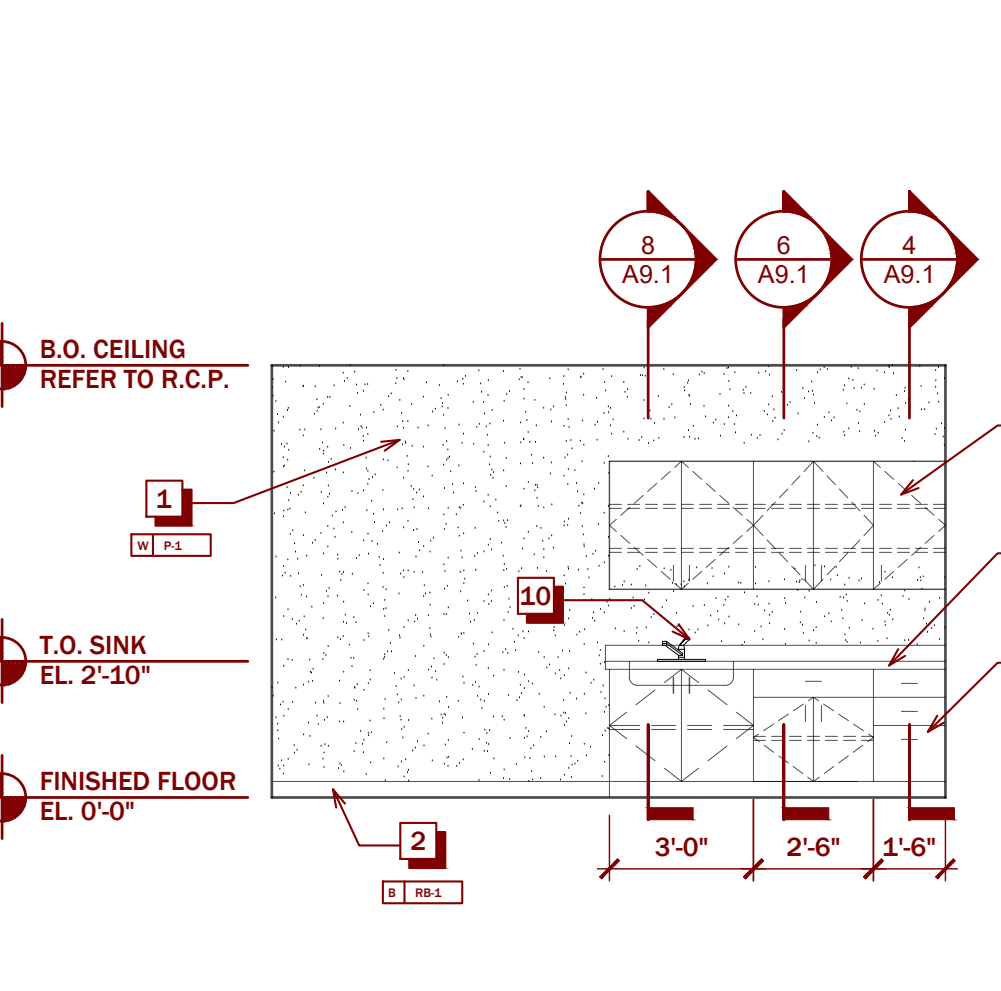

2 EXAM ROOM

A5.1 SCALE 1/4" = 1'-0"

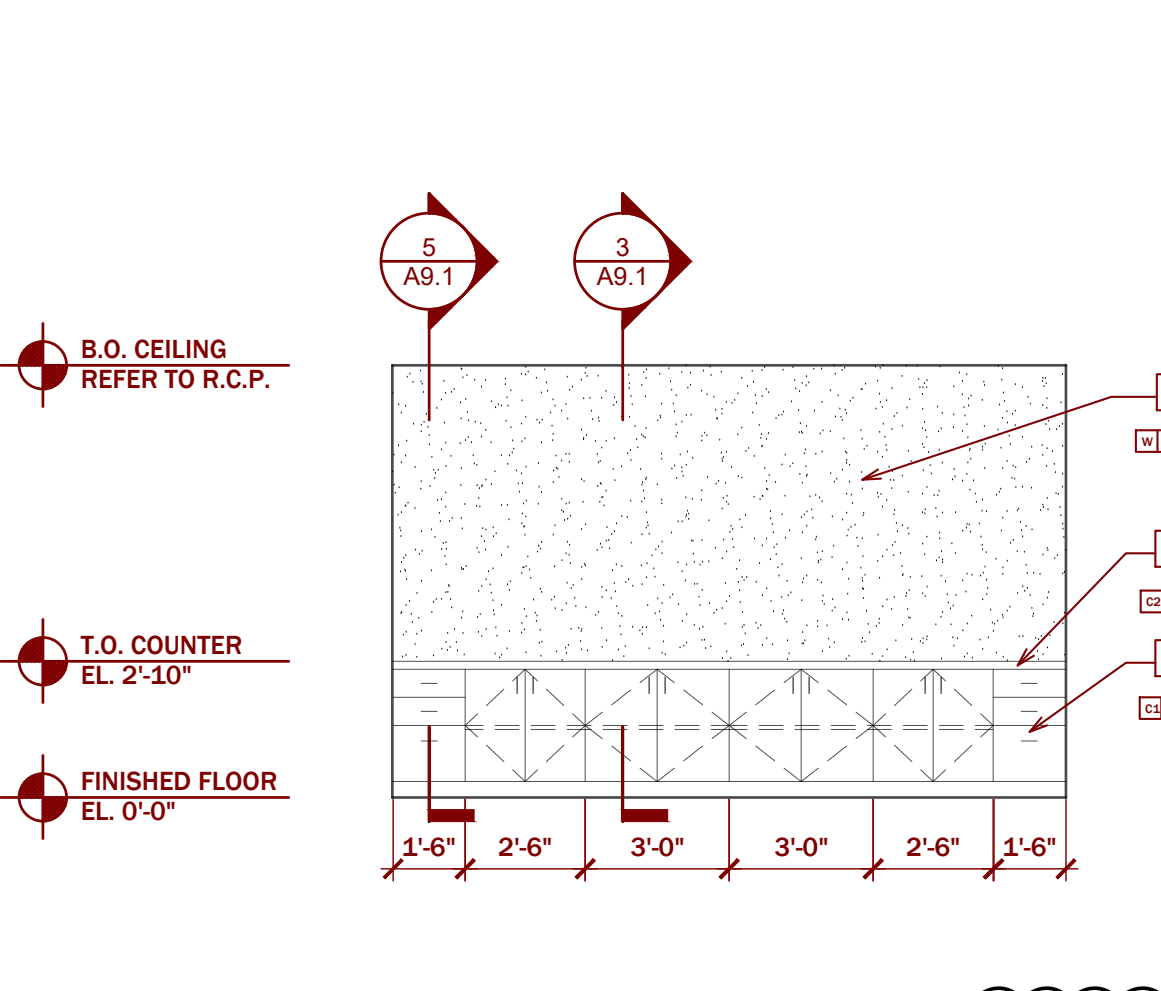

1 DIRECTOR'S OFFICE (021)

A5.1 SCALE 1/4" = 1'-0"