

4			
3			
2			
1	04/22/2022	Issue for Bid	DR
No.	Date	Revision	By

Drawn By:	
Checked By:	
BDS Proj. #:	18-09
Date:	September 27, 2021


Sheet Title

**CONSTRUCTION
 ROOF
 PLANS**


Sheet No.

A200

ROOF LEGEND	ROOF DEMOLITION KEY NOTES	ROOF CONSTRUCTION KEY NOTES
AREA OF ROOFING REPLACEMENT STONE COPING TO BE REPLACED ALUMINUM COPING TO BE REPLACED SUMPED ROOF DRAIN/TAPERED INSULATION LAYOUT/SLOPE <small>BASIS-OF-DESIGN DRAIN, JAY R. SMITH MFG. CO. 1320Y-E-C2-R-C-CID</small>	WALKWAY PAD PIPE PENETRATION EQUIPMENT CURB EXISTING ROOF HATCH NEW ROOF HATCH EXISTING RTU EQUIPMENT CURB SNOW GUARD; REMOVE EXISTING AND INSTALL NEW AS SPECIFIED	<p>01 REMOVE WOOD FRAMED PLATFORM TO LEVEL OF EXISTING ROOF; REROUTE CONDUIT AS REQUIRED.</p> <p>02 REMOVE EXISTING ROOF DRAIN; RELOCATE AND PATCH DECK AS REQUIRED</p> <p>03 REMOVE GUTTERS, COUNTERFLASHINGS, CAULK</p> <p>04 RE-ROUTE VENT</p> <p>05 REMOVE COUNTERFLASHING</p> <p>06 REMOVE SNOW GUARD</p> <p>07 REMOVE HORN ASSEMBLY</p>
		<p>01 EXISTING THROUGH-WALL FLASHING TO REMAIN AT SLATE ROOF - REMOVE SEALANT, CLEAN JOINT, AND REPOINT</p> <p>02 EXISTING COUNTER-FLASHING TO REMAIN - REMOVE SEALANT, CLEAN JOINT, AND RESEAL</p> <p>03 DISCONNECT EXISTING UTILITIES PENETRATING WALL; INSTALL PENETRATION HOUSING AND RECONNECT UTILITIES</p> <p>04 EQUIPMENT SUPPORTS</p> <p>05 EXISTING GAS LINE; PROVIDE PIPE SUPPORTS</p> <p>06 PROVIDE POURABLE SEALANT POCKETS AT EXISTING RTU SUPPORTS; WELL ANGLE TO SUPPORT TO CREATE 'TUBE'</p> <p>07 COPPER OVERFLOW SCUPPER; SEE DETAILS 2 & 3/A450</p> <p>08 PROVIDE BRICKWALL CAP TO MATCH COPING; REPAIR END OF WOOD PARAPET & SEAL; PROVIDE ALUMINUM COUNTERFLASHING AROUND CHIMNEY</p> <p>09 PROVIDE FLEXIBLE PENETRATION</p> <p>10 ALUMINUM LADDER W/PLATFORM. BASIS-OF-DESIGN O'KEEFE'S 503A</p> <p>11 PLYWOOD CRICKETS</p>

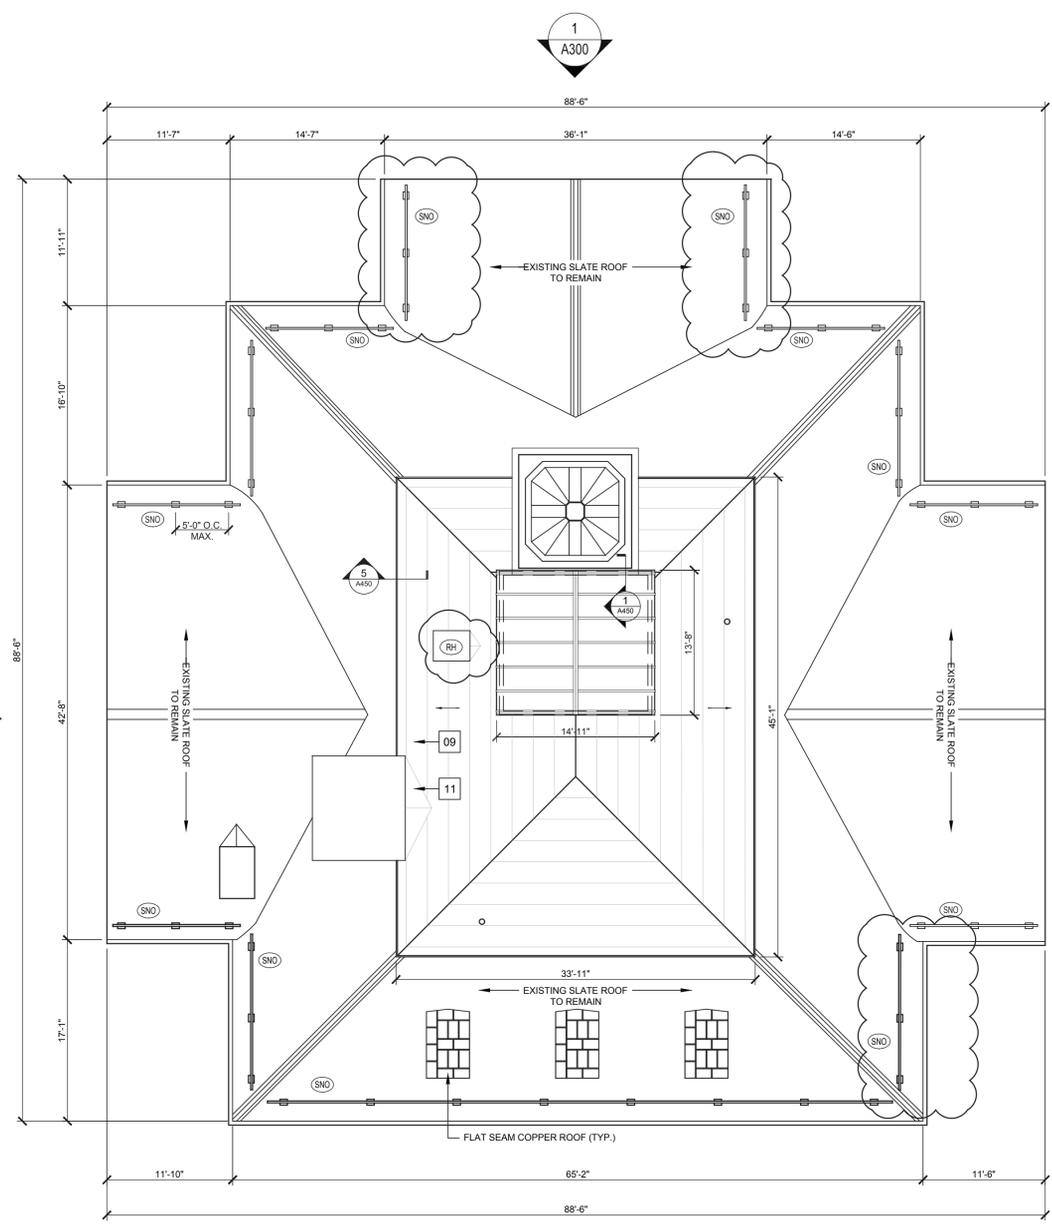

2 Village Hall
 SCALE: 1/8" = 1'-0"

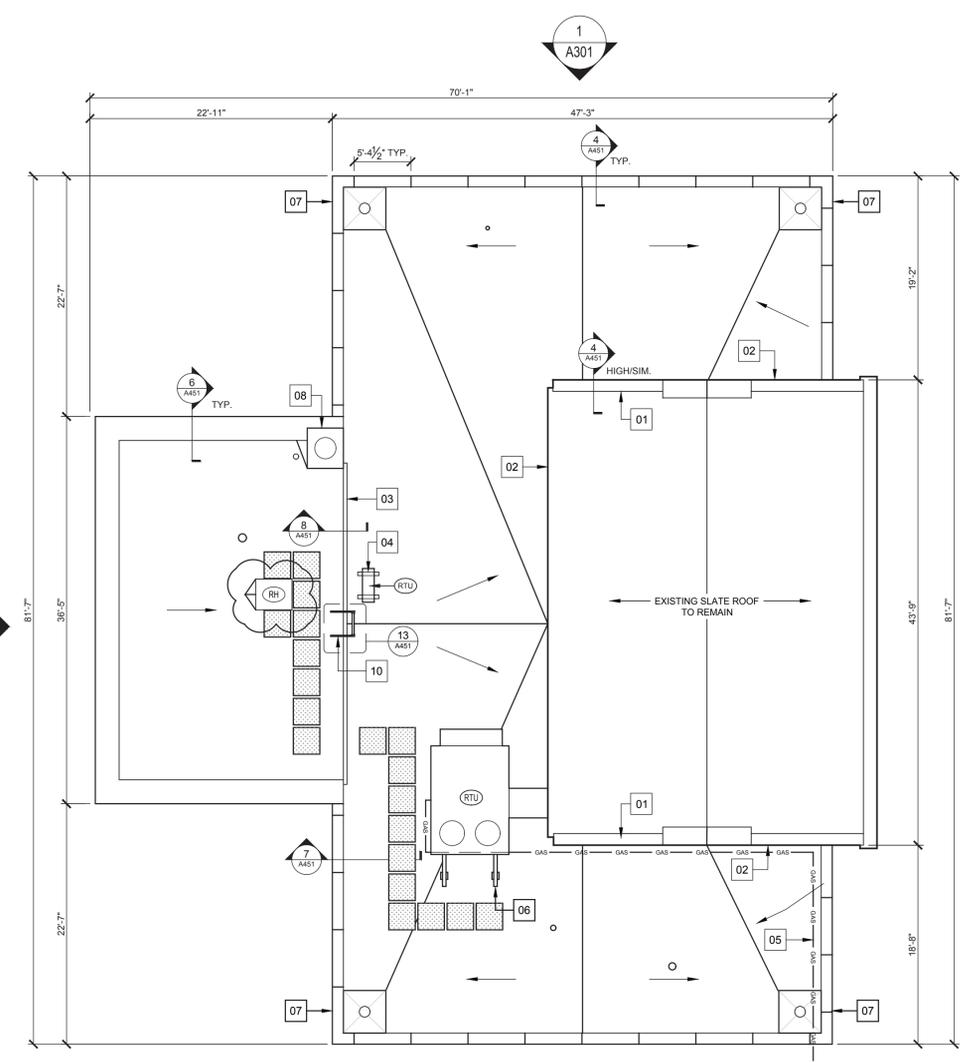

1 Old Post Office
 SCALE: 1/8" = 1'-0"