

1			
2			
3			
4			

Drawn By: _____
 Checked By: _____
 BDS Proj. #: 18-09
 Date: September 27, 2021


Sheet Title

**DEMOLITION
 ROOF
 PLANS**


Sheet No.

D200

ROOF LEGEND		ROOF DEMOLITION KEY NOTES	ROOF CONSTRUCTION KEY NOTES
	AREA OF ROOFING REPLACEMENT		REMOVE WOOD FRAMED PLATFORM TO LEVEL OF EXISTING ROOF; REROUTE CONDUIT AS REQUIRED.
	STONE COPING TO BE REPLACED		REMOVE EXISTING ROOF DRAIN; RELOCATE AND PATCH DECK AS REQUIRED
	ALUMINUM COPING TO BE REPLACED		REMOVE GUTTERS, COUNTERFLASHINGS, CAULK
	SUMPED ROOF DRAIN/TAPERED INSULATION LAYOUT/SLOPE BASIS-OF-DESIGN DRAIN, JAY R. SMITH MFG. CO. 13007-E-C2-R-C-CID		RE-ROUTE VENT
	WALKWAY PAD		REMOVE COUNTERFLASHING
	PIPE PENETRATION		REMOVE SNOW GUARD
	EQUIPMENT CURB		REMOVE HORN ASSEMBLY
	EXISTING ROOF HATCH		
	EXISTING RTU EQUIPMENT CURB		
	SNOW GUARD; REMOVE EXISTING AND INSTALL NEW AS SPECIFIED		

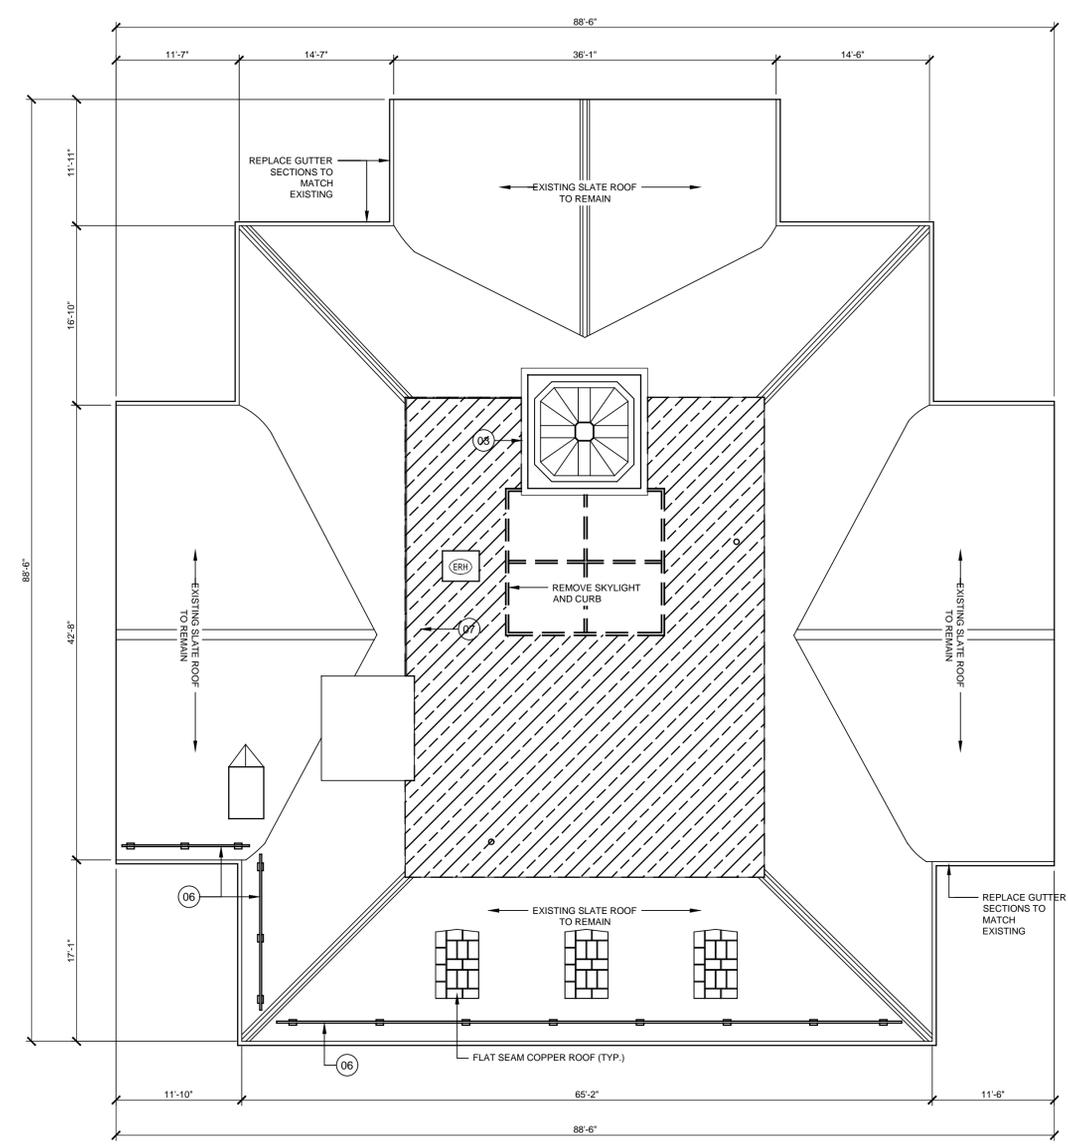

2 Village Hall
 SCALE: 1/8" = 1'-0"

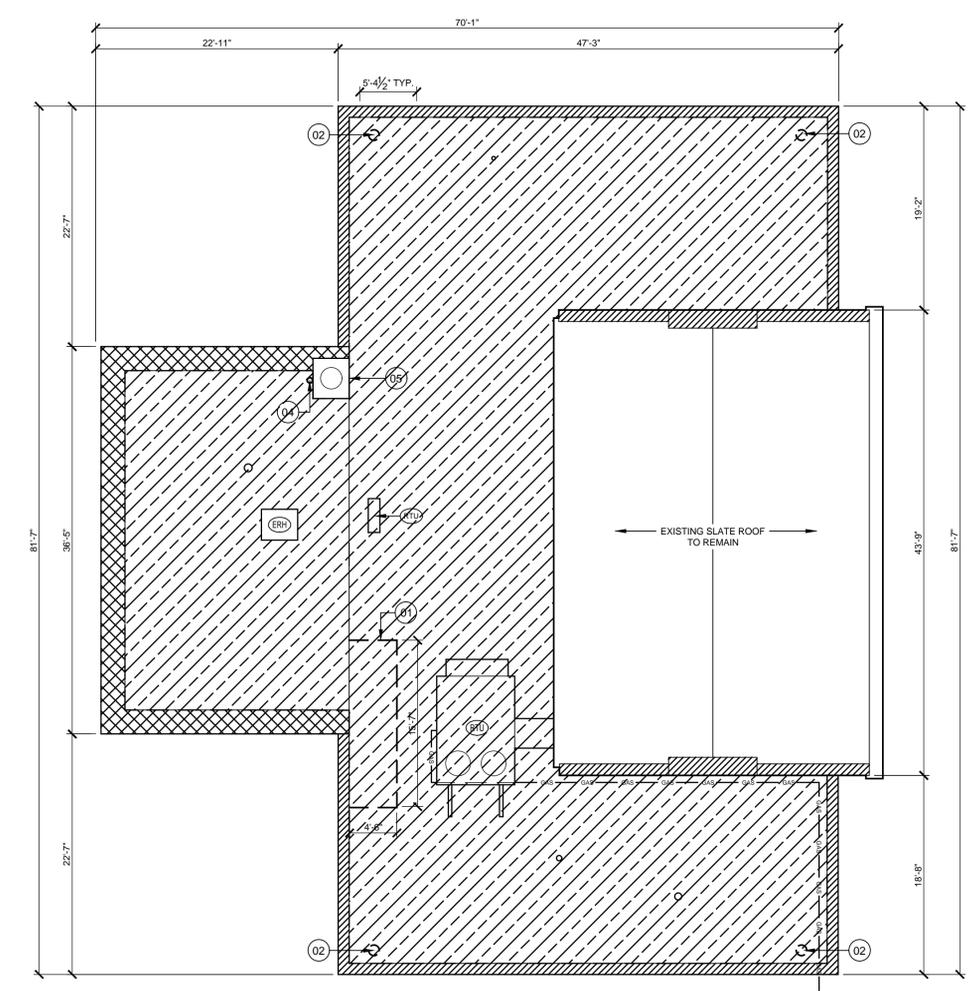

1 Old Post Office
 SCALE: 1/8" = 1'-0"