



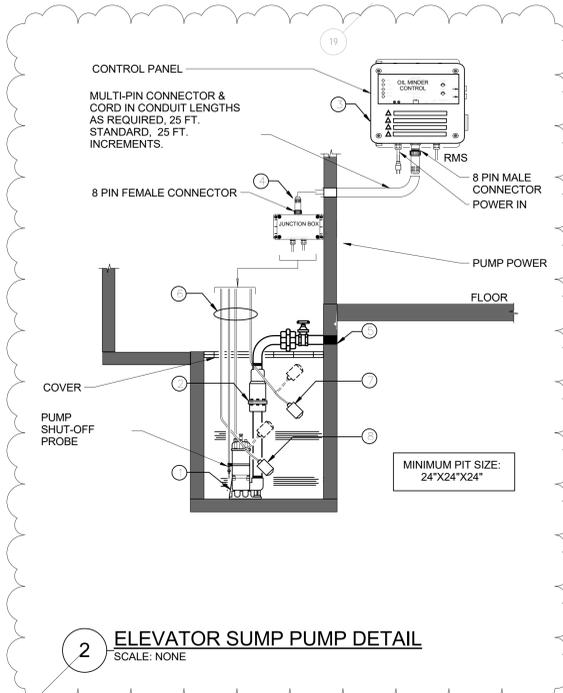

ISSUES AND REVISIONS

NO.	SUBMITTAL	DATE
1	DESIGN DEVELOPMENT	07.09.2021
2	60% CONSTRUCTION DOCUMENTS	11.12.2021
3	100% CONSTRUCTION DOCUMENTS	01.14.2022
4	ADDENDUM 1	02.01.2022

PLUMBING LOWER LEVEL NEW WORK PLAN

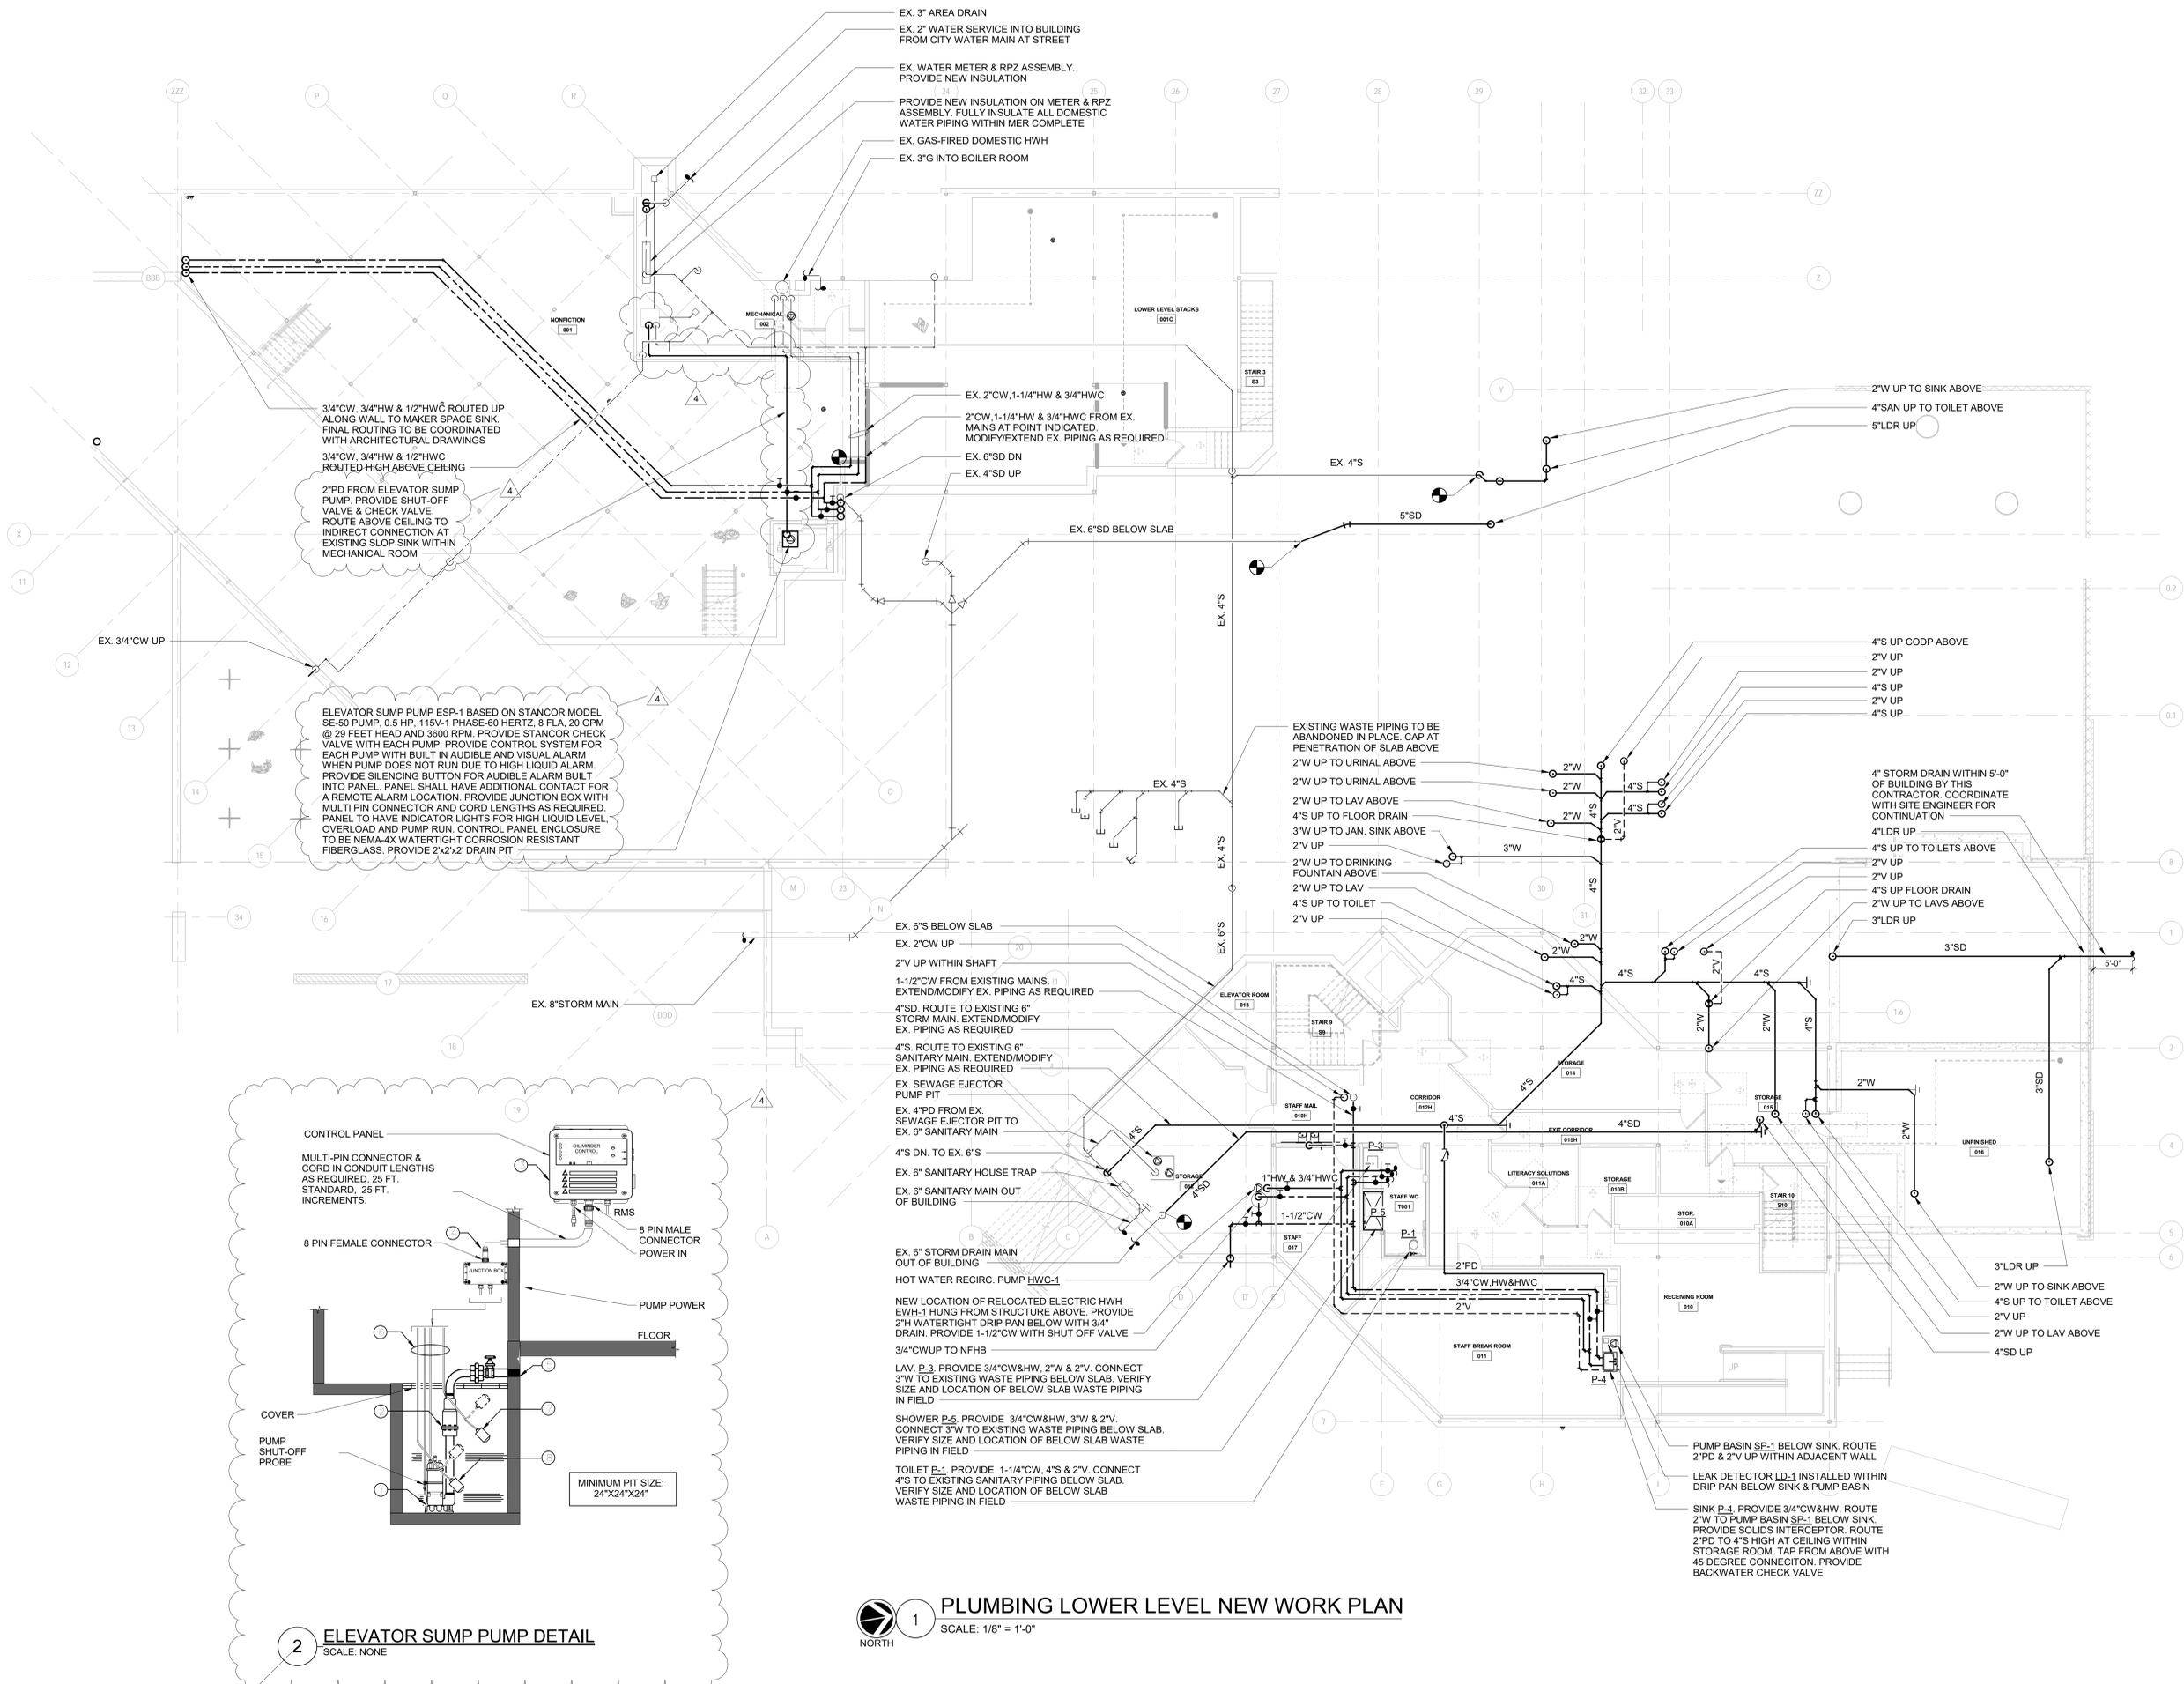

1 PLUMBING LOWER LEVEL NEW WORK PLAN
SCALE: 1/8" = 1'-0"
NORTH

2 ELEVATOR SUMP PUMP DETAIL
SCALE: NONE

P:\2022\New City Library Addition & Renovation\DWG\PLUMBING\LOWER LEVEL NEW WORK PLAN.dwg