



- 1 REMOVE EXISTING BURNER AND CONTROLS.
- 2 REMOVE GAS, OIL, COLD WATER MAKEUP, CONDENSATE AND STEAM PIPING BACK TO NEAREST FLANGE OR VALVE. PREPARE PIPING FOR NEW CONNECTION.
- 3 REMOVE EXISTING BOILER. COORDINATE WITH ABATEMENT CONTRACTOR. REMOVE ALL ASSOCIATED PIPING BACK TO NEAREST FLANGE/VALVE.
- 4 REMOVE BOILER PAD. PREPARE CONCRETE FOR NEW PAD.
- 5 REMOVE BOILER BREACHING FOR BOTH BOILERS INCLUDING BOILER B-1 WHICH IS TO REMAIN. DISCONNECT FROM BOILER B-1. REMOVE BREACHING IN ITS ENTIRETY AND PREPARE FOR NEW WORK. DISCONNECT EXISTING WATER HEATER FLUE FROM BREACHING AND PREPARE FOR NEW WORK.
- 6 DISCONNECT EXISTING CONDUIT AND WIRING TO BURNER AND CONTROLS AND PULL BACK TO AN AREA OUTSIDE OF DEMOLITION. TAG FOR RE-USE.
- 7 REMOVE EXISTING CONDENSATE TANKS AND PUMPS IN THEIR ENTIRETY. DISCONNECT PIPING TO POINTS INDICATED AND PREPARE FOR NEW WORK.
- 8 REMOVE EXISTING FUEL OIL PUMP SET IN ITS ENTIRETY INCLUDING FUEL OIL PIPING FROM BOILERS. DISCONNECT SUPPLY AND RETURN LINES FROM TANK AT POINTS INDICATED AND PREPARE FOR NEW WORK.

[illegible]

**POUGHKEEPSIE CITY SCHOOL DISTRICT
2020 CAPITAL IMPROVEMENT PROJECT
PHASE 1B: BUILDING IMPROVEMENTS**

DATE 10/20/2021	DRAWN BEF	CHECKED AJS
SCALE 1/4" = 1'-0"		
SHEET TITLE MORSE ELEMENTARY SCHOOL BOILER ROOM DEMOLITION PLANS		

PROJECT NUMBER
14078.09




MES
H100

DRAWING NUMBER



CPLteam.com
ARCHITECTURE ■ ENGINEERING ■ PLANNING

50 FRONT STREET, SUITE 202
NEWBURGH, NEW YORK 12550
TEL (800) 274-9000

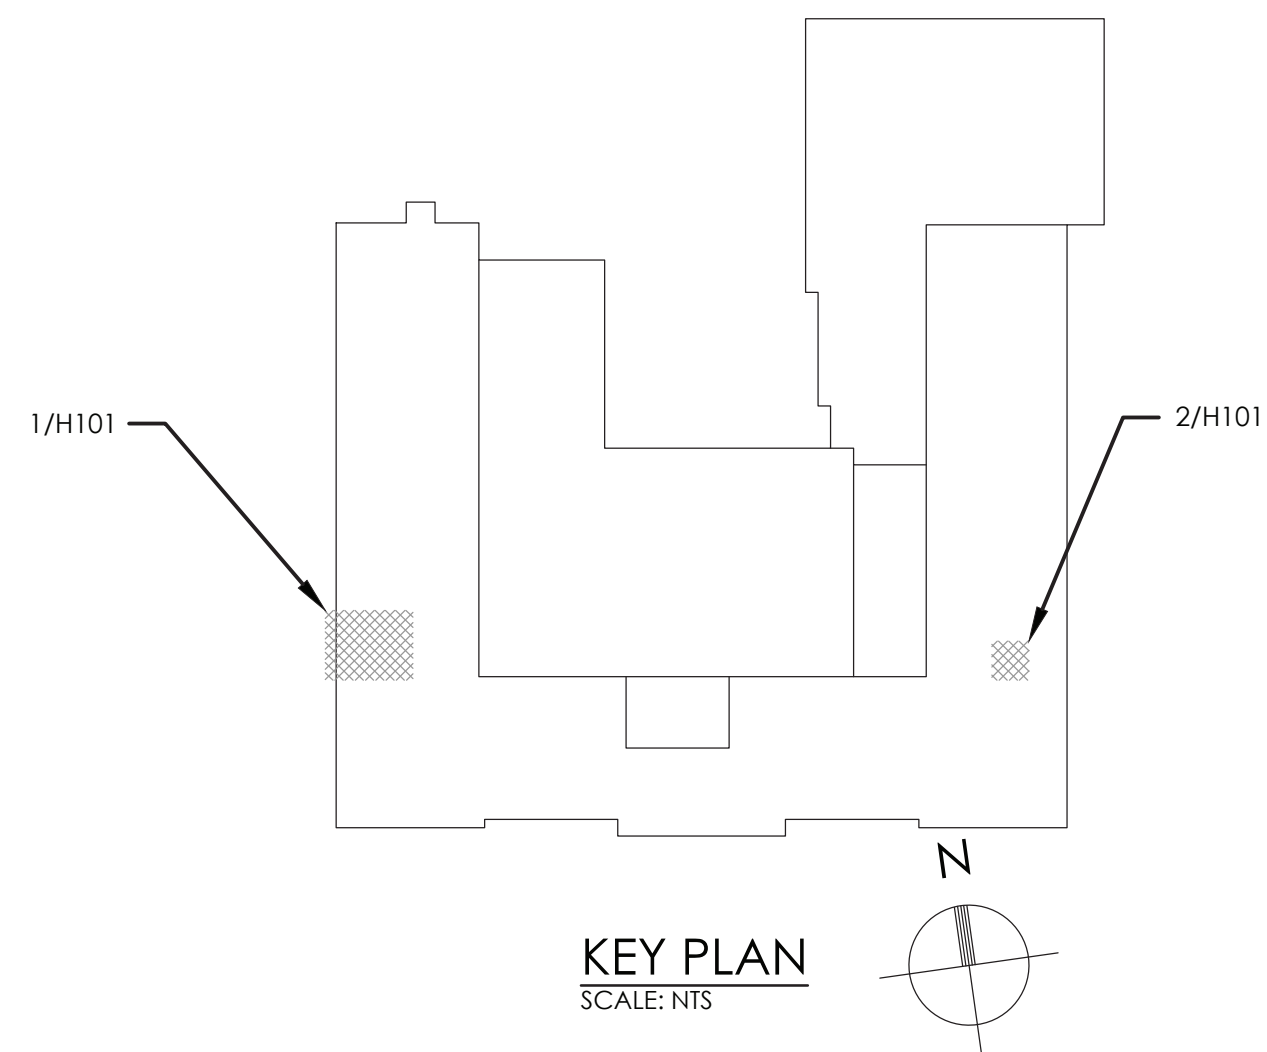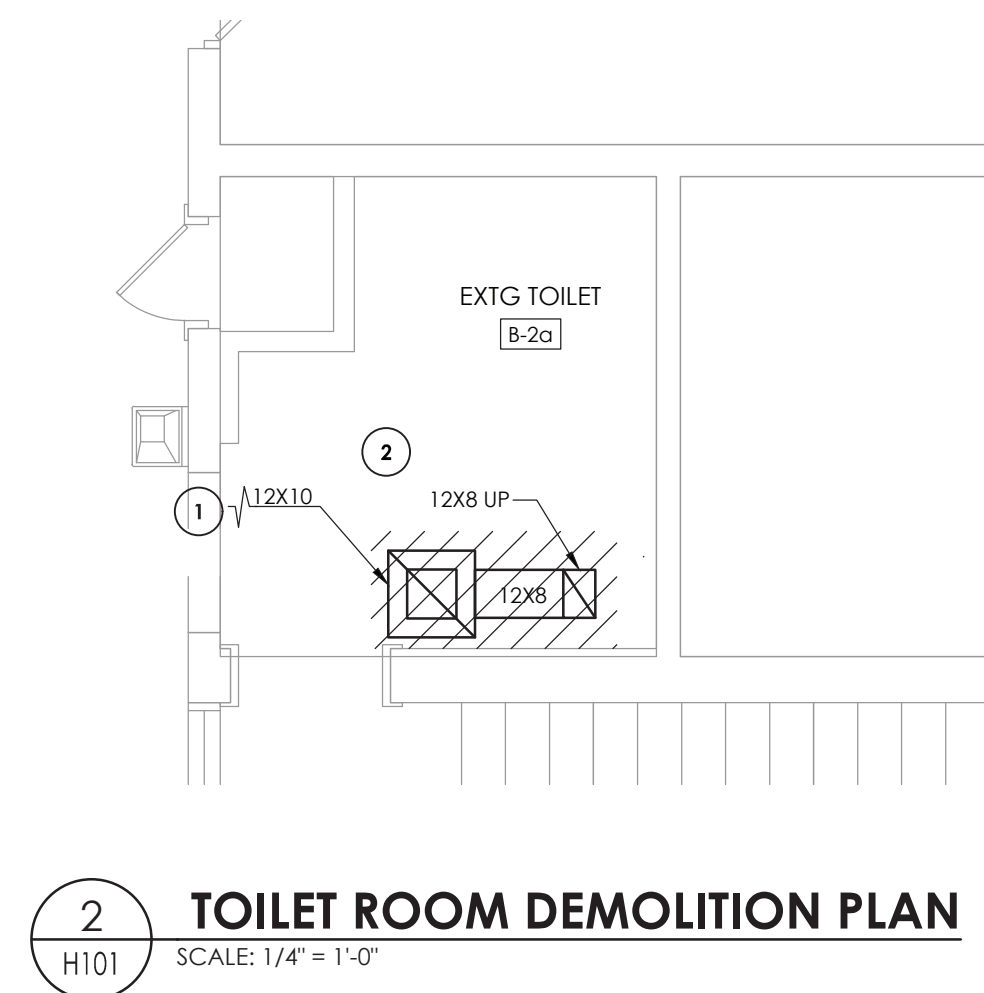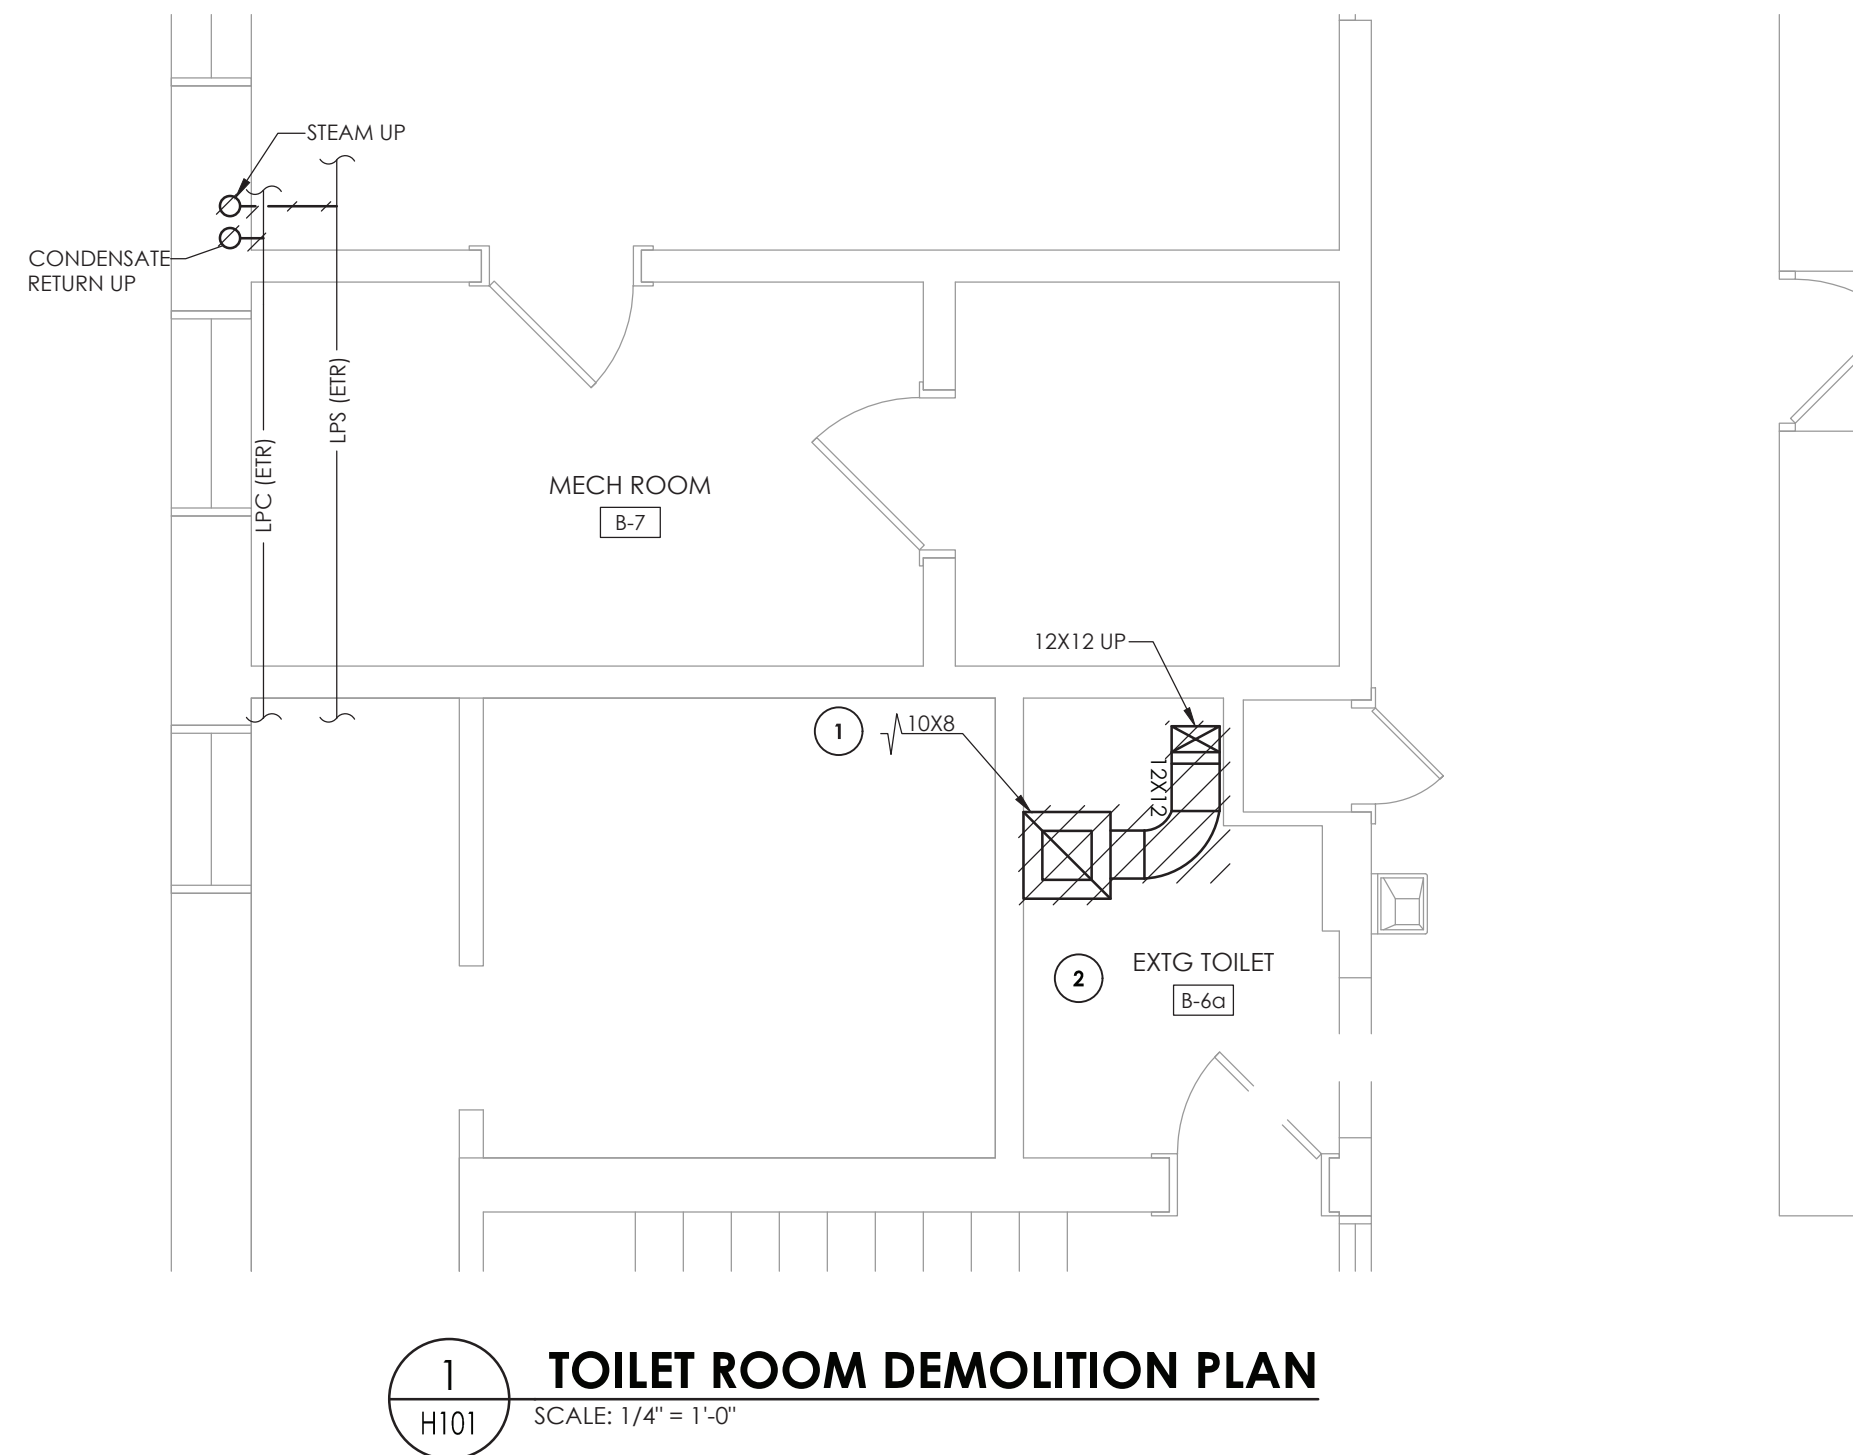

GENERAL NOTES:

1. FIELD VERIFY EXACT DUCT AND PIPING LOCATIONS AND SIZES PRIOR TO DEMOLITION AND COORDINATE SPECIFIC POINTS OF REMOVAL LOCATIONS BASED ON NEW UNIT DIMENSIONS AND CONFIGURATIONS

KEY NOTES:

- 1 REMOVE EXISTING GRILLE AND EXHAUST DUCTWORK IN ITS ENTIRETY UP TO EXHAUST FAN ON ROOF. PREPARE FOR NEW WORK.
- 2 RE-INSULATE ALL EXISTING LPC AND LPS PIPING WITH VINYL WRAP COMPATIBLE WITH INSULATION. COLOR SELECTED BY ARCHITECT.

[illegible]

POUGHKEEPSIE CITY SCHOOL DISTRICT
2020 CAPITAL IMPROVEMENT PROJECT
PHASE 1B: BUILDING IMPROVEMENTS

- ☐ POUGHKEEPSIE HIGH SCHOOL: SED# 13-15-00-01-0-0007-018
☐ POUGHKEEPSIE MIDDLE SCHOOL: SED# 13-15-00-01-0-01-021
☐ CLINTON ELEMENTARY SCHOOL: SED# 13-15-00-01-0-0004-014
☐ KRIEGER ELEMENTARY SCHOOL: SED# 13-15-00-01-0-0004-014
☒ MORSE ELEMENTARY SCHOOL: SED# 13-15-00-01-0-0002-014
☐ WARRING ELEMENTARY SCHOOL: SED# 13-15-00-01-0-0005-013
☐ SMITH EARLY LEARNING CENTER: SED# 13-15-00-01-0-0008-022
☐ CUMMINS ELEMENTARY SCHOOL: SED# 13-15-00-01-0-0001-014


DATE 10/20/2021	DRAWN BEF	CHECKED AJS
SCALE 1/4" = 1'-0"		
SHEET TITLE MORSE ELEMENTARY FIRST FLOOR TOILET ROOMS DEMOLITION PLANS		

PROJECT NUMBER
14078.09


MES

H101


DRAWING NUMBER

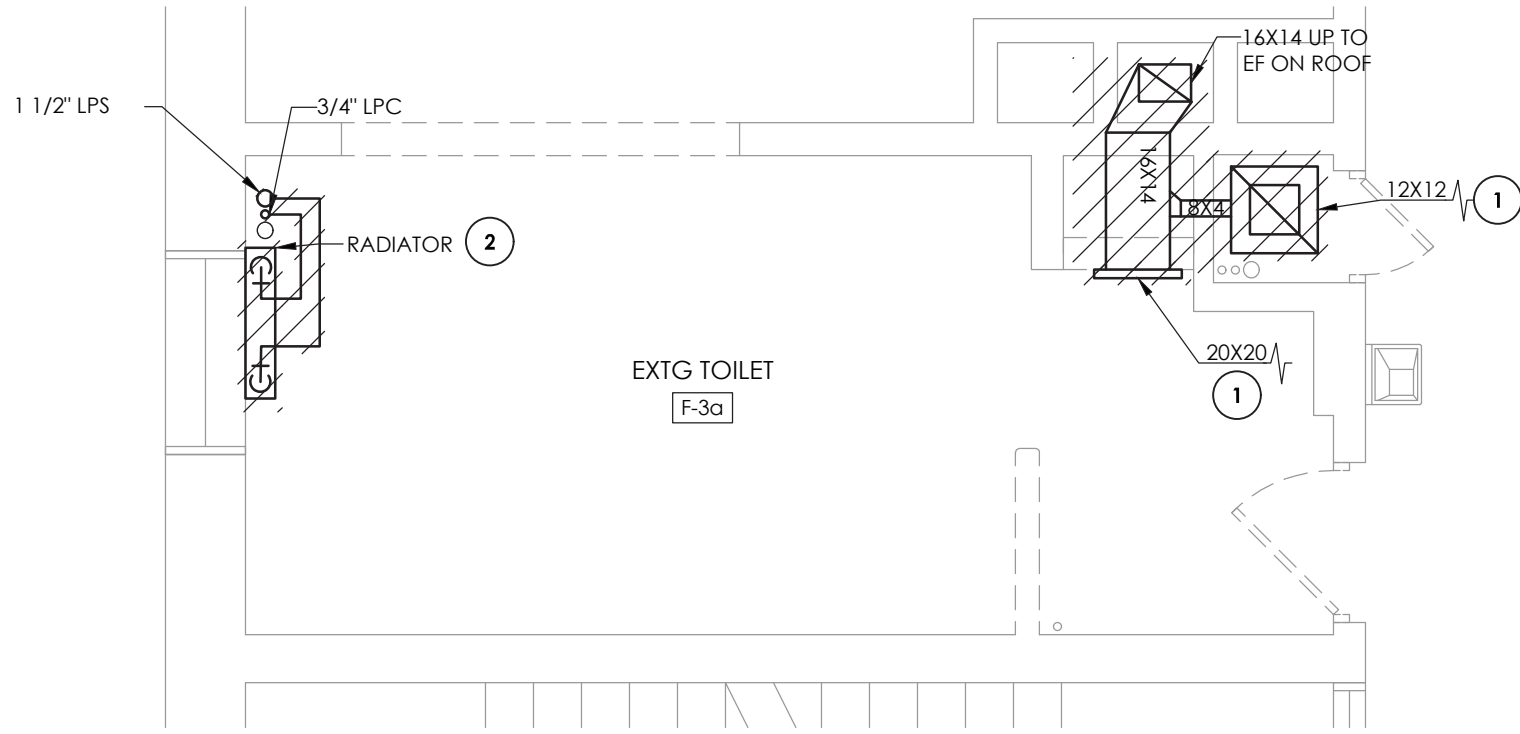


1
H102
TOILET ROOM F-3A DEMOLITION PLAN
SCALE: 1/4" = 1'-0"

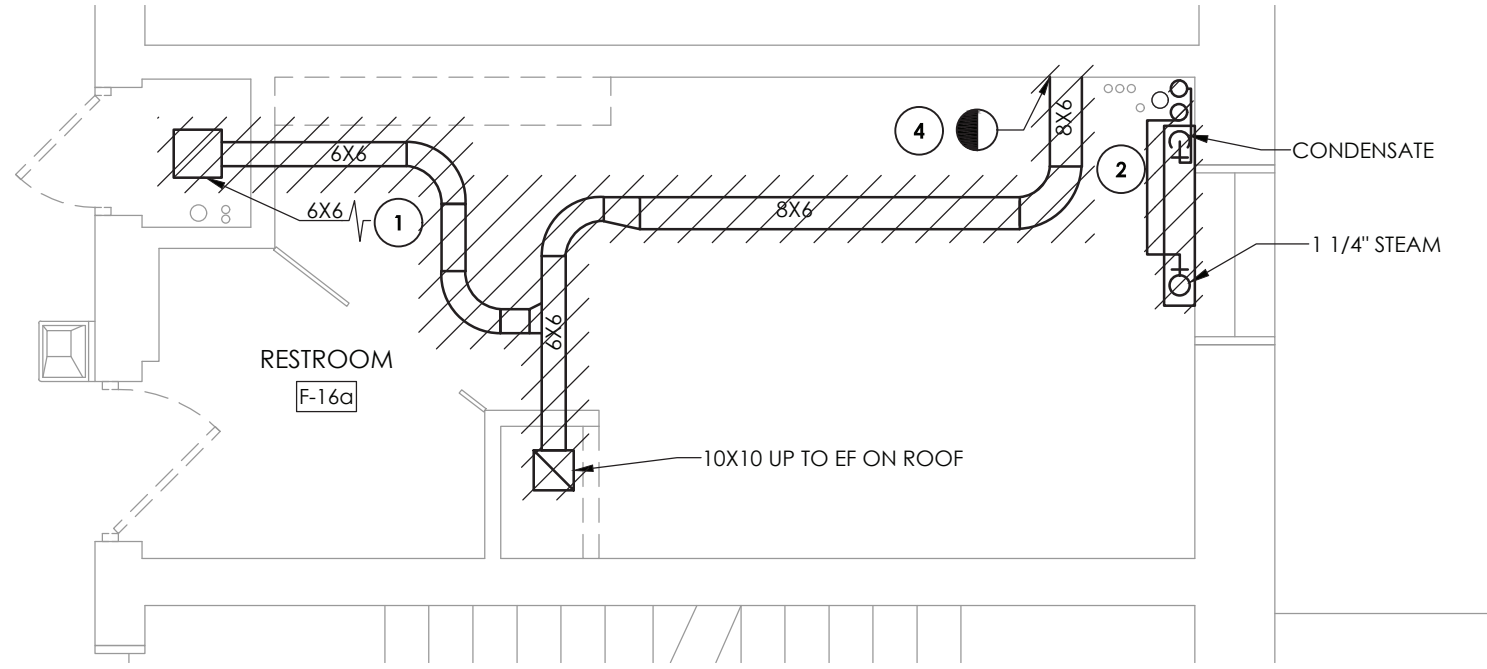

2
H102
TOILET ROOM F-16A DEMOLITION PLAN
SCALE: 1/4" = 1'-0"

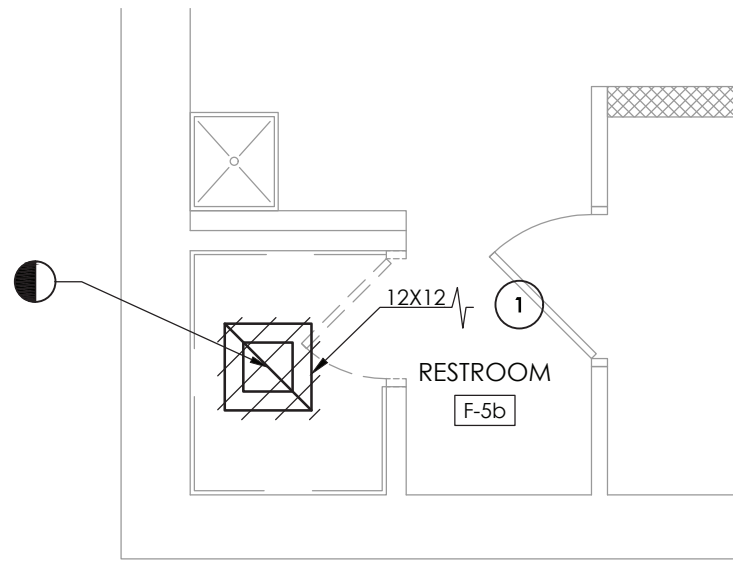

3
H102
TOILET ROOM F-5B DEMOLITION PLAN
SCALE: 1/4" = 1'-0"

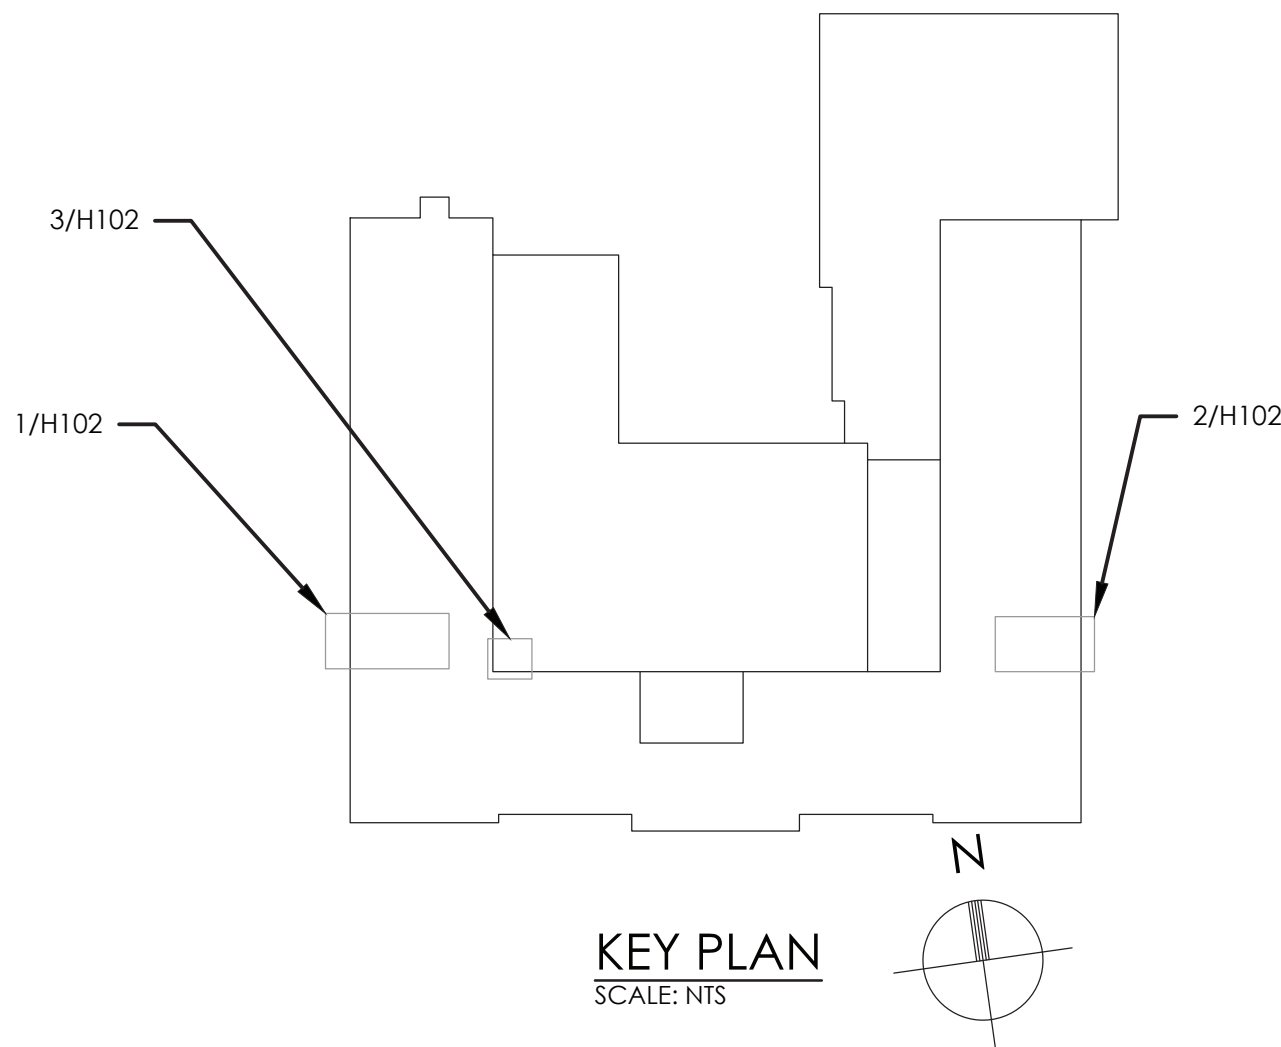

GENERAL NOTES:

1. FIELD VERIFY EXACT DUCT AND PIPING LOCATIONS AND SIZES PRIOR TO DEMOLITION AND COORDINATE SPECIFIC POINTS OF REMOVAL LOCATIONS BASED ON NEW UNIT DIMENSIONS AND CONFIGURATIONS

KEY NOTES:

- 1 REMOVE EXISTING GRILLE AND DISCONNECT FROM EXISTING DUCTWORK. PREPARE FOR NEW WORK.
- 2 REMOVE EXISTING RADIATOR IN ITS ENTIRETY INCLUDING COVER, CONTROLS, AND PIPING BACK TO MAIN. PREPARE FOR NEW WORK.
- 3 REMOVE EXHAUST GRILLE AND DUCTWORK IN ITS ENTIRETY UP TO EXHAUST FAN ON ROOF. PREPARE FOR NEW WORK.
- 4 REMOVE DUCTWORK TO POINT SHOWN. PREPARE FOR NEW WORK.

REVISIONS	NO.	DATE	BY	DESCRIPTION


POUGHKEEPSIE CITY SCHOOL DISTRICT	
2020 CAPITAL IMPROVEMENT PROJECT	
PHASE 1B: BUILDING IMPROVEMENTS	
☐	POUGHKEEPSIE HIGH SCHOOL: SED# 13-15-00-01-0-007-018
☐	POUGHKEEPSIE MIDDLE SCHOOL: SED# 13-15-00-01-0-008-021
☐	POUGHKEEPSIE JUNIOR HIGH SCHOOL: SED# 13-15-00-01-0-009-014
☐	KREGER ELEMENTARY SCHOOL: SED# 13-15-00-01-0-004-014
☐	MORSE ELEMENTARY SCHOOL: SED# 13-15-00-01-0-002-014
☐	WARRING ELEMENTARY SCHOOL: SED# 13-15-00-01-0-005-013
☐	WILSON ELEMENTARY SCHOOL: SED# 13-15-00-01-0-006-014
☐	COLLINSVILLE ELEMENTARY SCHOOL: SED# 13-15-00-01-0-001-014

DATE	DRAWN	CHECKED
10/20/2021	BKM	AJS
SCALE: 1/4" = 1'-0"		
SHEET TITLE		
MORSE ELEMENTARY SECOND FLOOR TOILET ROOM DEMOLITION PLANS		


PROJECT NUMBER
14078.09
MES H102
DRAWING NUMBER

CPLteam.com
ARCHITECTURE • ENGINEERING • PLANNING


50 FRONT STREET, SUITE 202
NEWBURGH, NEW YORK 12550
TEL (800) 274-9000

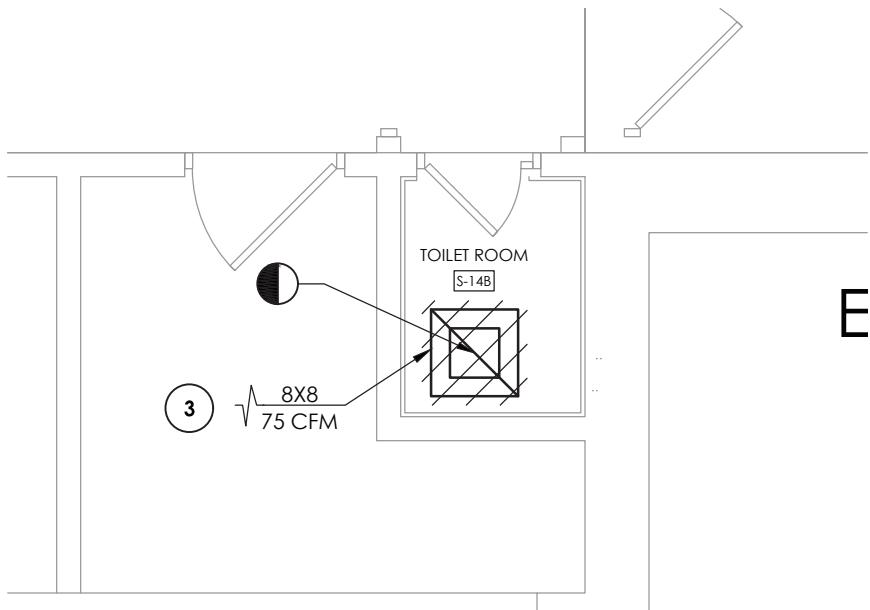


1
H103
TOILET ROOM 1 DEMOLITION PLAN
SCALE: 1/4" = 1'-0"

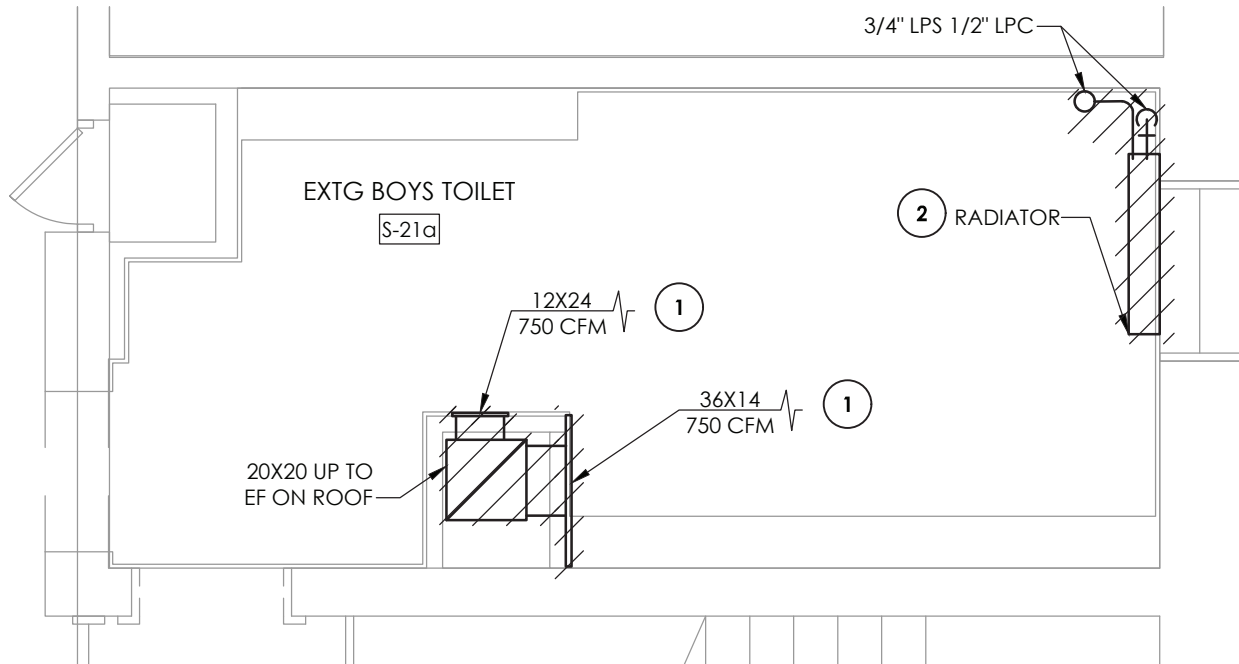


2
H103
TOILET ROOM S-21a DEMOLITION PLAN
SCALE: 1/4" = 1'-0"

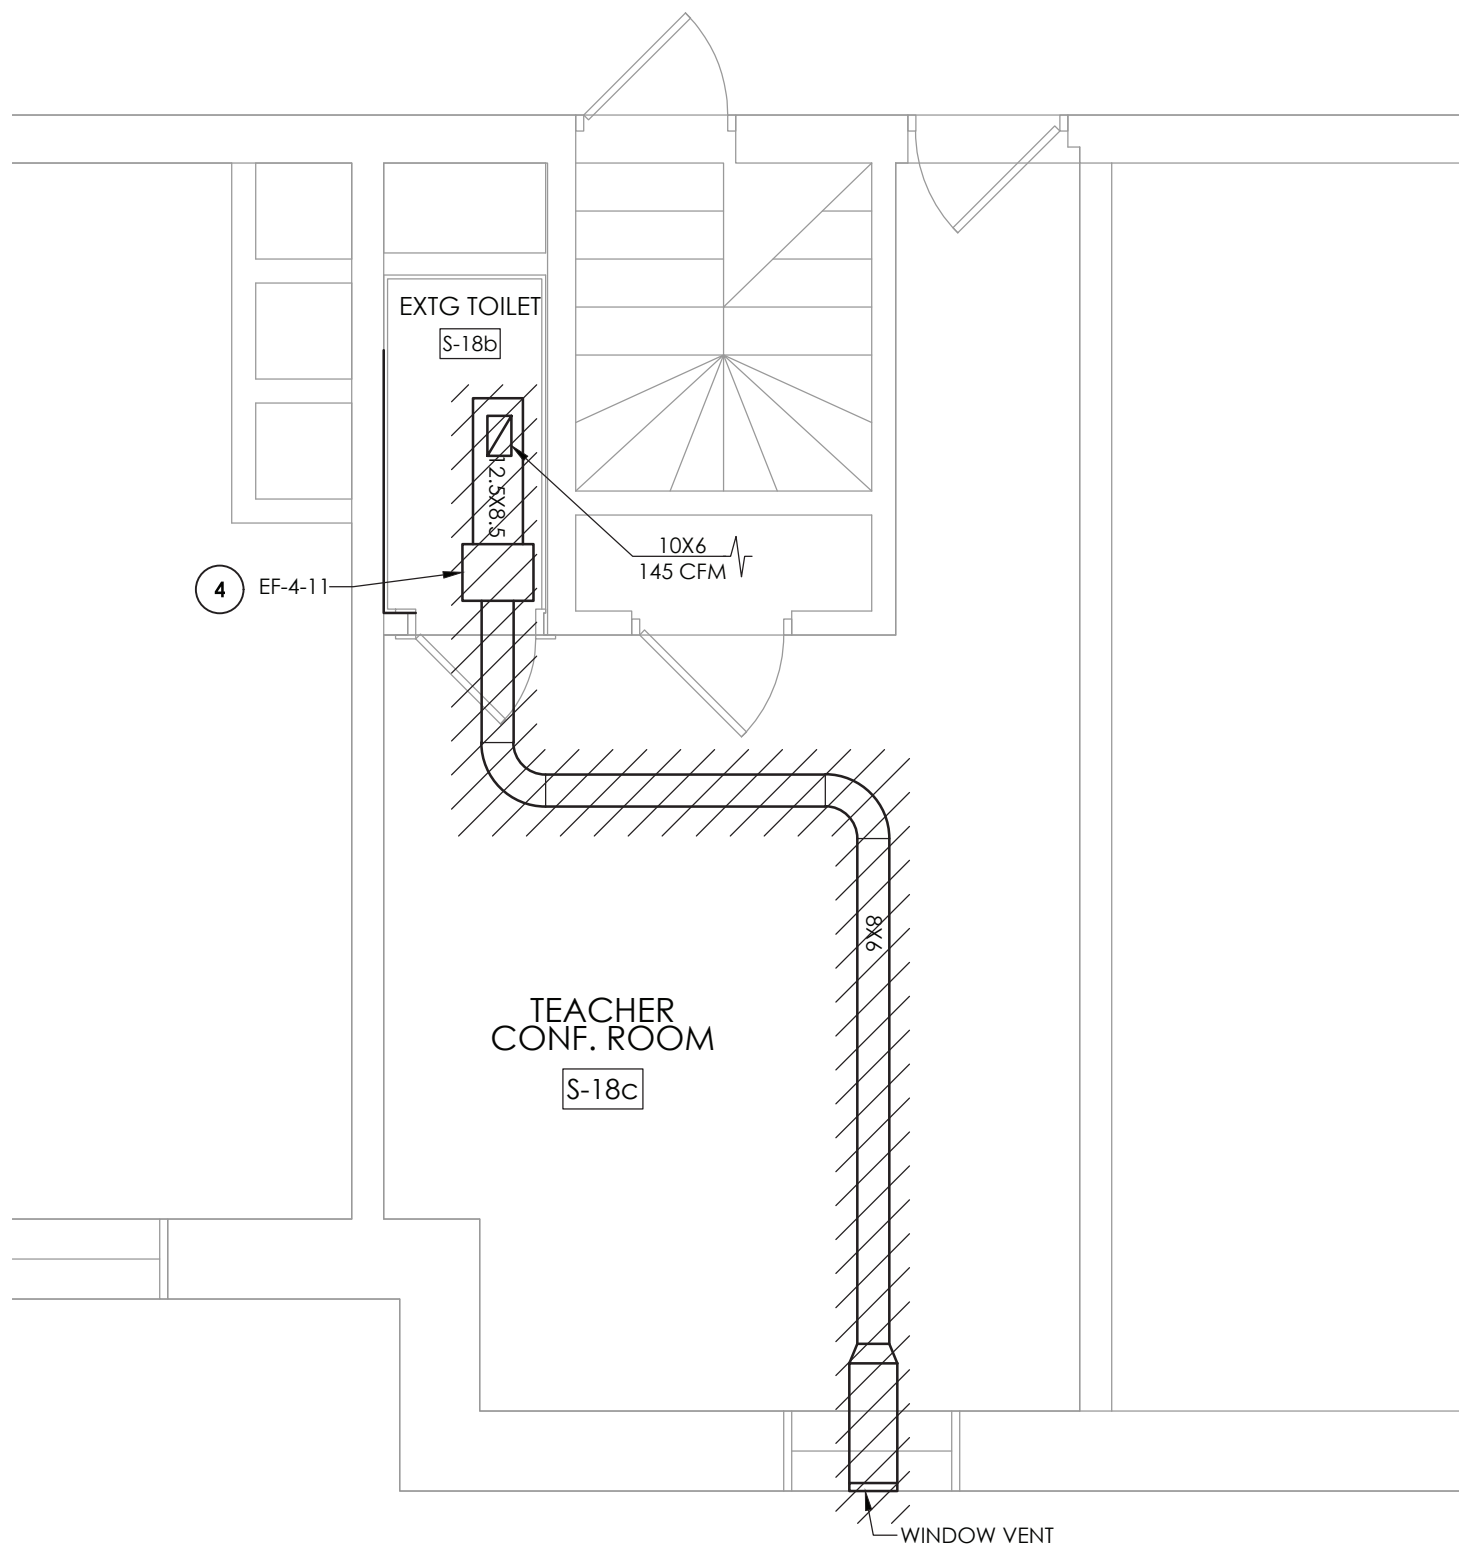

3
H103
TOILET ROOM S-18b DEMOLITION PLAN
SCALE: 1/4" = 1'-0"

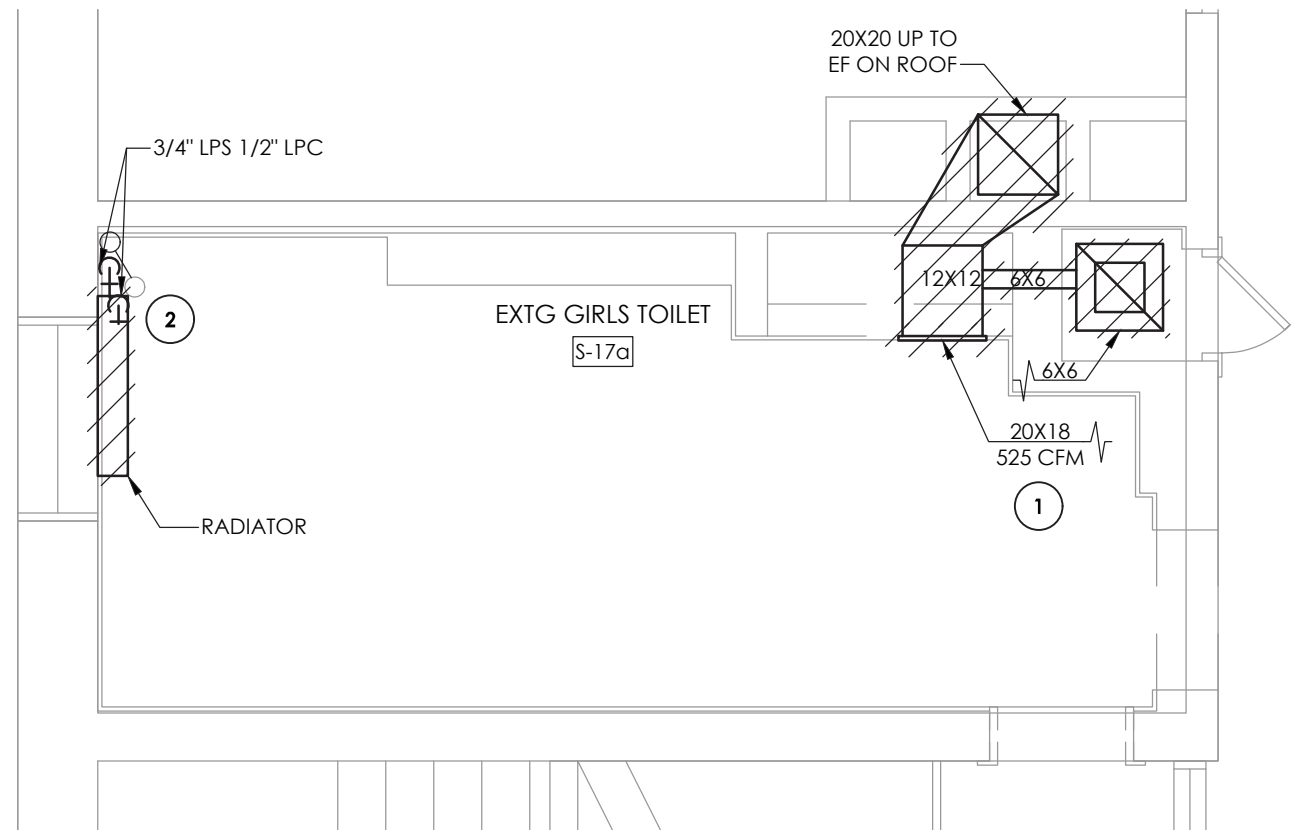

4
H103
TOILET ROOM S-17a DEMOLITION PLAN
SCALE: 1/4" = 1'-0"

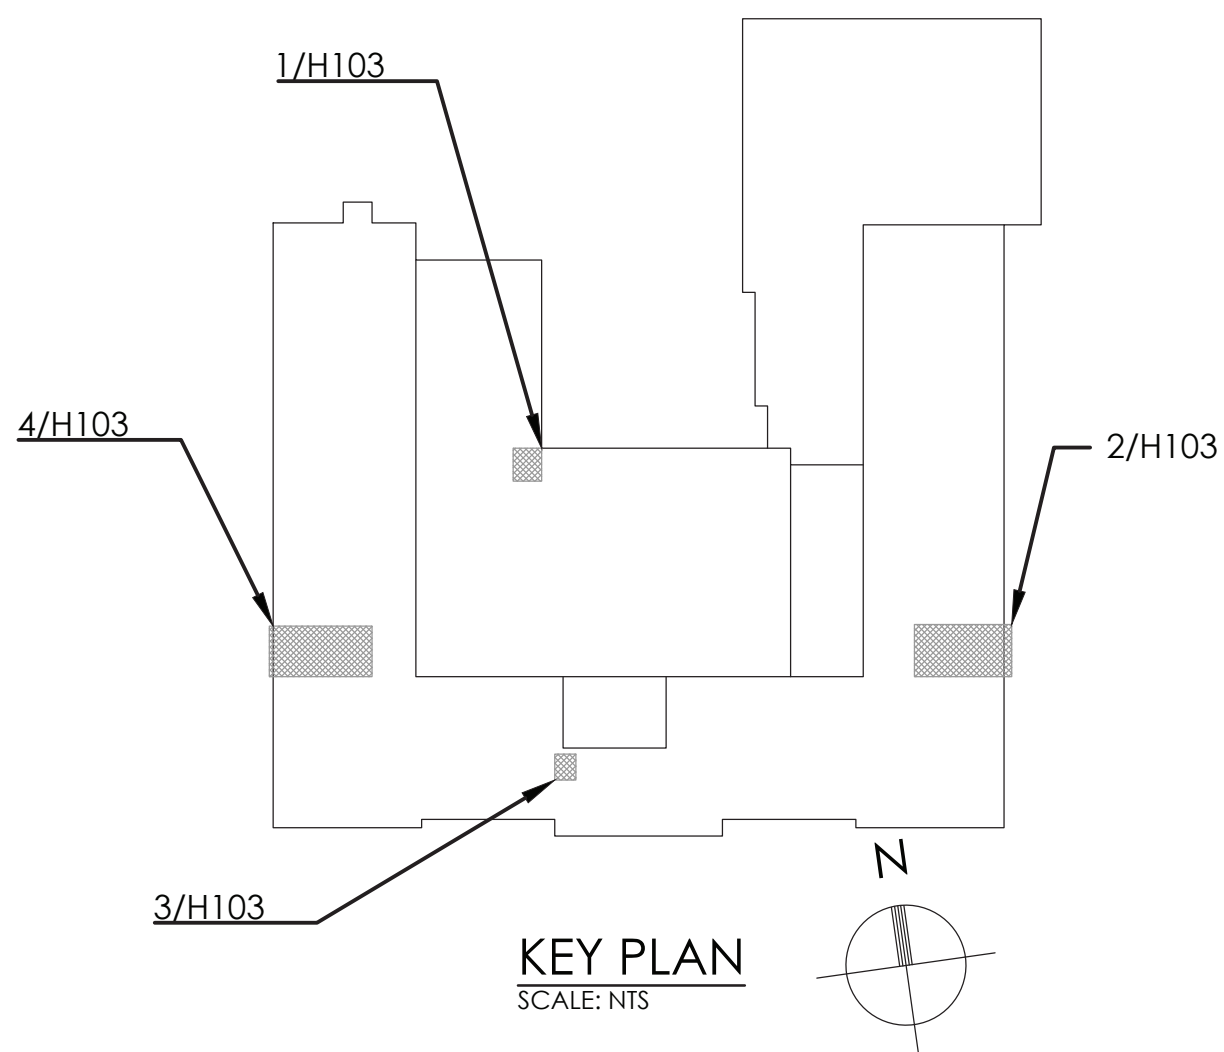

GENERAL NOTES:

1. FIELD VERIFY EXACT DUCT AND PIPING LOCATIONS AND SIZES PRIOR TO DEMOLITION AND COORDINATE SPECIFIC POINTS OF REMOVAL LOCATIONS BASED ON NEW UNIT DIMENSIONS AND CONFIGURATIONS

KEY NOTES:

1. REMOVE EXISTING GRILLE AND EXHAUST DUCTWORK IN ITS ENTIRETY UP TO EXHAUST FAN ON ROOF. PREPARE FOR NEW WORK.
2. REMOVE EXISTING RADIATOR IN ITS ENTIRETY INCLUDING COVER, CONTROLS, AND PIPING BACK TO MAIN. PREPARE FOR NEW WORK.
3. REMOVE EXISTING GRILLE AND DISCONNECT FROM EXISTING DUCTWORK. PREPARE FOR NEW WORK.
4. REMOVE EXISTING INLINE EXHAUST FAN, GRILLES, DUCTWORK AND EXTERIOR VENT IN ITS ENTIRETY. COORDINATE PATCHING WITH G.C. PREPARE FOR NEW WORK.



CPLteam.com
ARCHITECTURE • ENGINEERING • PLANNING

50 FRONT STREET, SUITE 202
NEWBURGH, NEW YORK 12550
TEL (800) 274-9000

REVISIONS		NO.	DATE	BY	DESCRIPTION




POUGHKEEPSIE CITY SCHOOL DISTRICT
2020 CAPITAL IMPROVEMENT PROJECT
PHASE 1B: BUILDING IMPROVEMENTS

- ☐ POUGHKEEPSIE HIGH SCHOOL: SED# 13-15-0001-0-007-018
- ☐ POUGHKEEPSIE MIDDLE SCHOOL: SED# 13-15-0001-0-008-021
- ☐ POUGHKEEPSIE JUNIOR HIGH SCHOOL: SED# 13-15-0001-0-009-014
- ☐ KREGER ELEMENTARY SCHOOL: SED# 13-15-0001-0-004-014
- ☐ MORSE ELEMENTARY SCHOOL: SED# 13-15-0001-0-002-014
- ☐ WARRING ELEMENTARY SCHOOL: SED# 13-15-0001-0-005-013
- ☐ COLUMBIUS ELEMENTARY SCHOOL: SED# 13-15-0001-0-001-014


DATE	DRAWN	CHECKED
10/20/2021	BEF	AJS
SCALE: 1/4" = 1'-0"		
SHEET TITLE		
MORSE ELEMENTARY THIRD FLOOR TOILET ROOM DEMOLITION PLANS		

PROJECT NUMBER
14078.09

MES
H103
DRAWING NUMBER

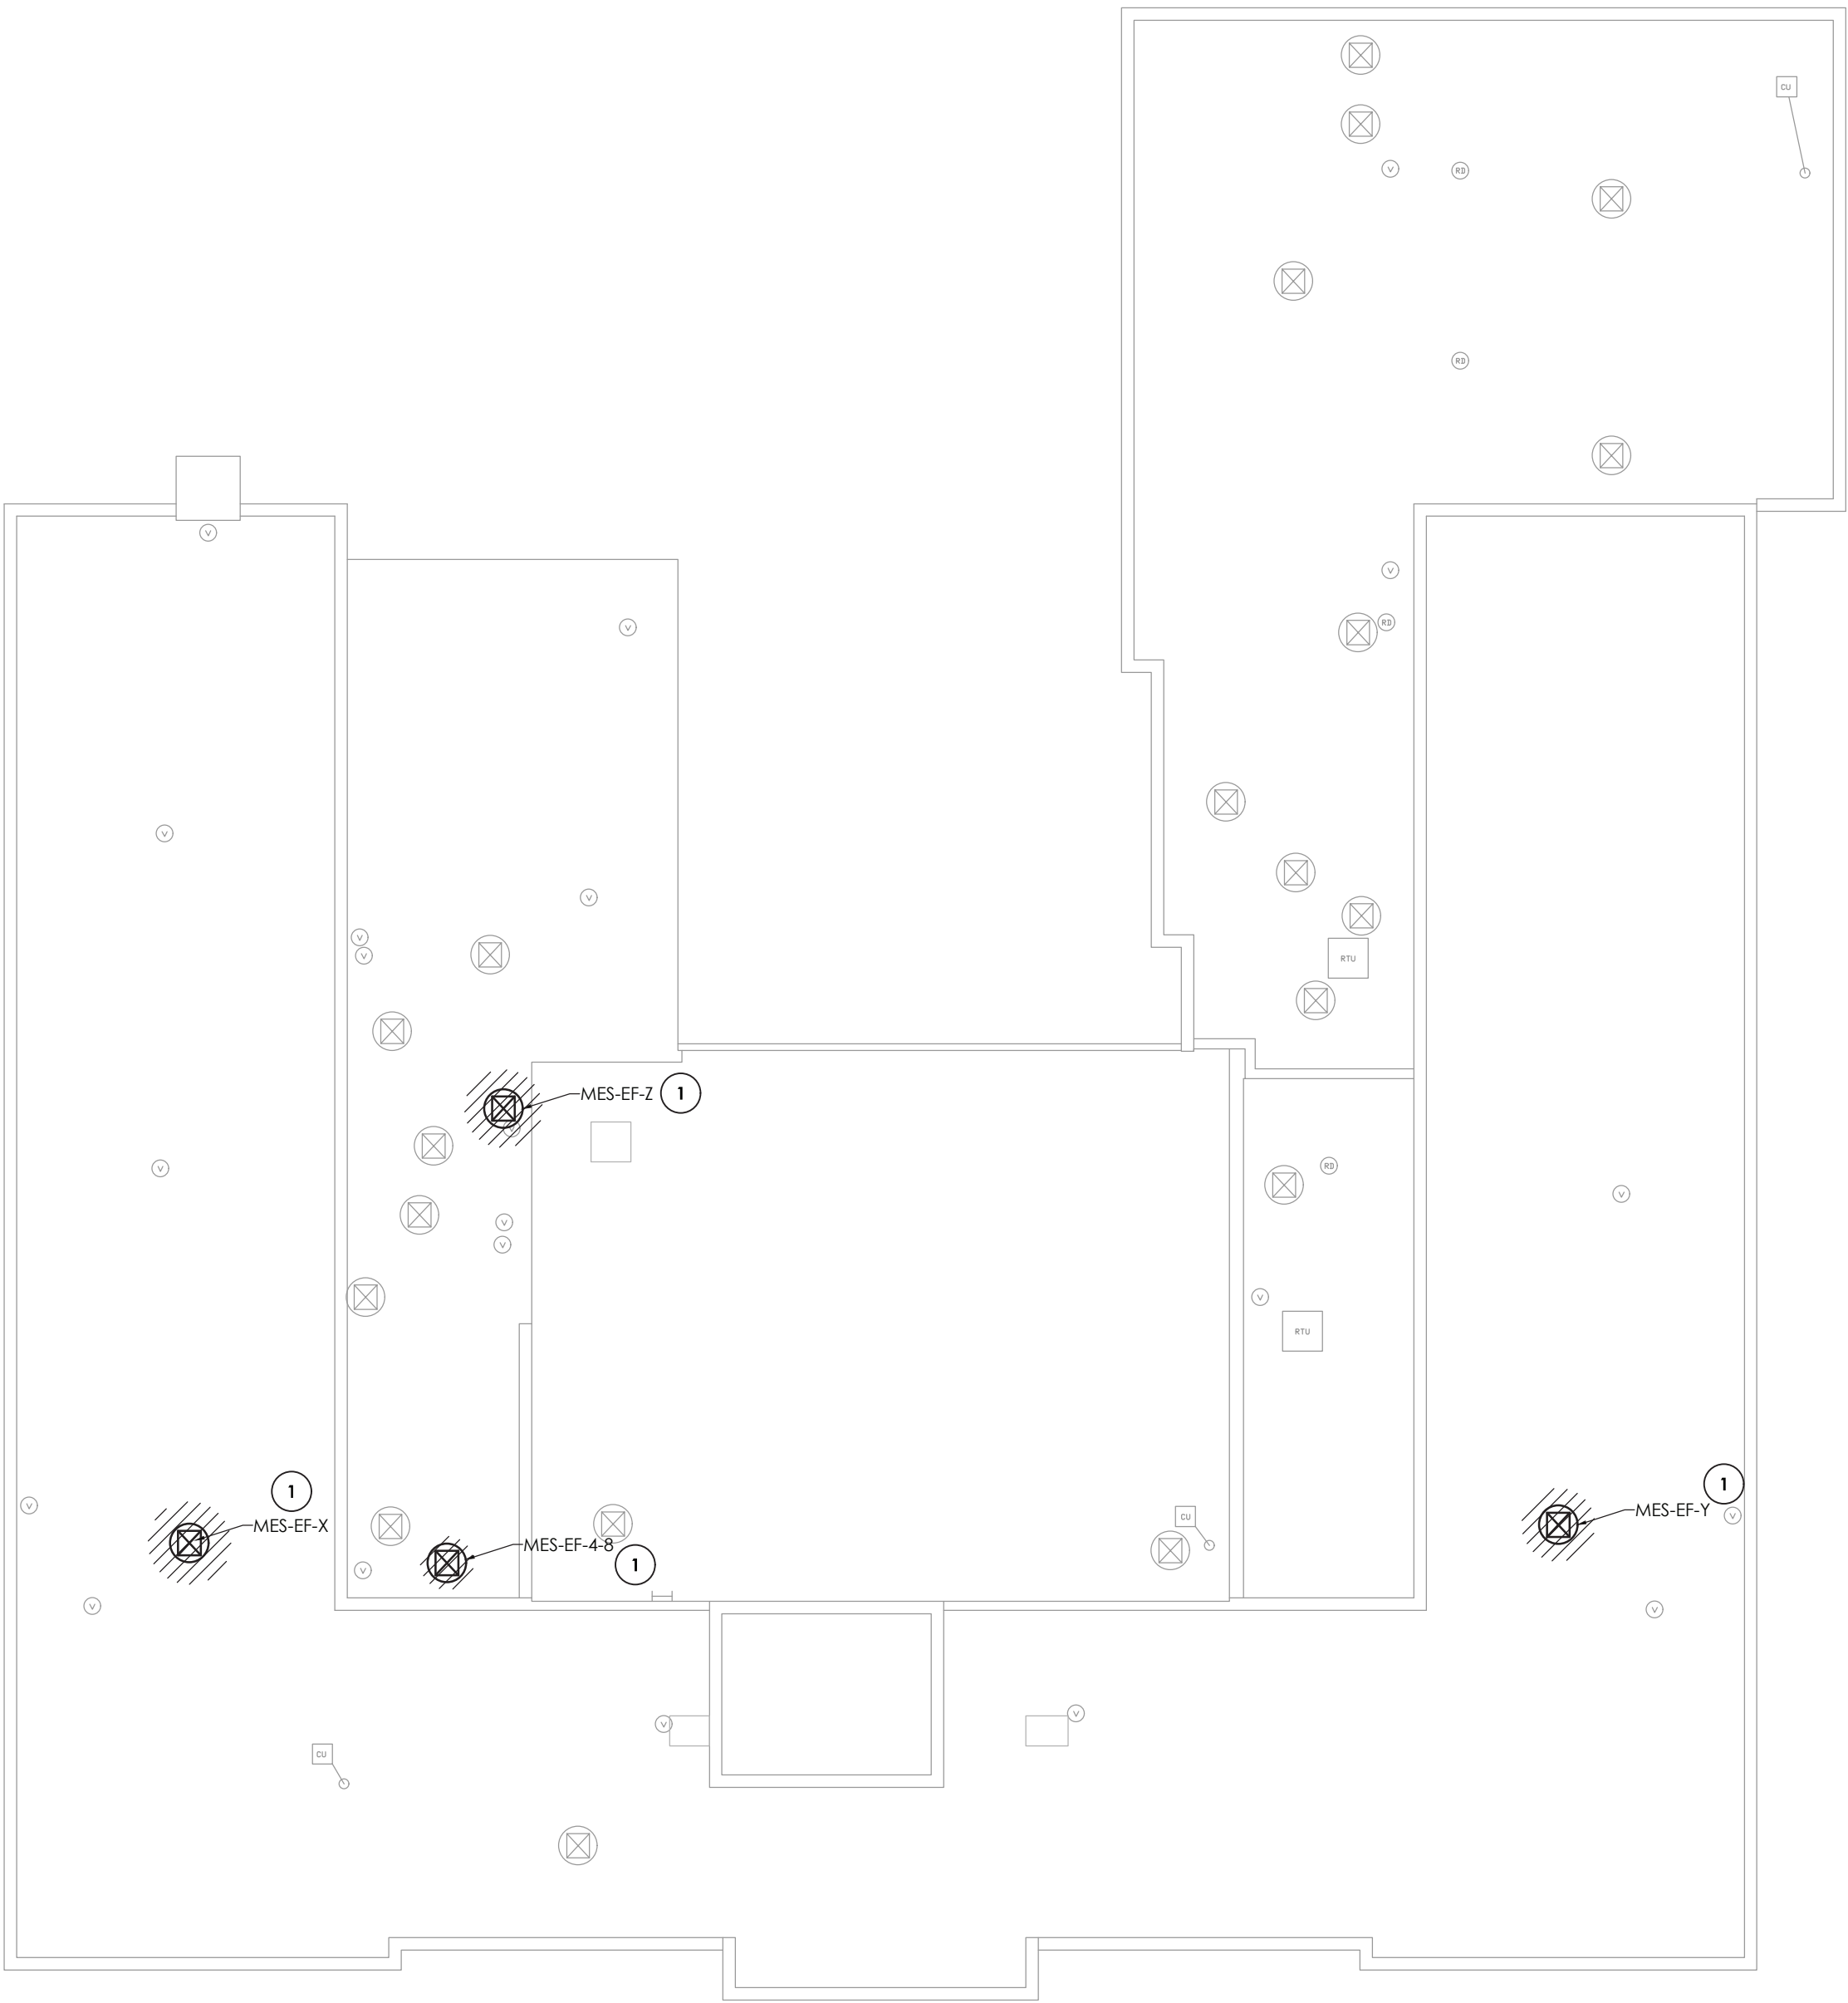

1
H104 **ROOF DEMOLITION PLAN**
SCALE: 1/16" = 1'-0"

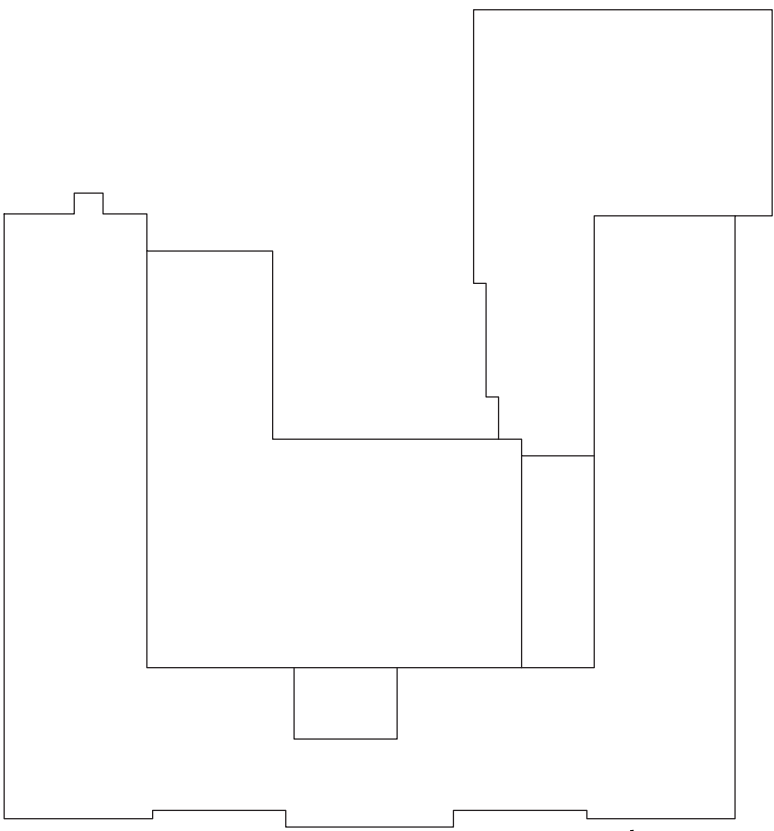

KEY PLAN
SCALE: NTS

GENERAL NOTES:

1. FIELD VERIFY EXACT DUCT AND PIPING LOCATIONS AND SIZES PRIOR TO DEMOLITION AND COORDINATE SPECIFIC POINTS OF REMOVAL LOCATIONS BASED ON NEW UNIT DIMENSIONS AND CONFIGURATIONS

KEY NOTES:

- 1 REMOVE EXISTING EXHAUST FAN IN ITS ENTIRETY INCLUDING CURB, CONTROLS, AND ALL ASSOCIATED DUCTWORK. PREPARE FOR NEW WORK.



CPLteam.com
ARCHITECTURE • ENGINEERING • PLANNING

50 FRONT STREET, SUITE 202
NEWBURGH, NEW YORK 12550
TEL (800) 274-9000

REVISIONS		DESCRIPTION	
NO.	DATE	BY	DESCRIPTION



POUGHKEEPSIE CITY SCHOOL DISTRICT
2020 CAPITAL IMPROVEMENT PROJECT
PHASE 1B: BUILDING IMPROVEMENTS

- ☐ POUGHKEEPSIE HIGH SCHOOL: SED# 13-15-00-01-0-007-018
- ☐ POUGHKEEPSIE MIDDLE SCHOOL: SED# 13-15-00-01-0-008-021
- ☐ POUGHKEEPSIE JUNIOR HIGH SCHOOL: SED# 13-15-00-01-0-009-014
- ☐ KREGER ELEMENTARY SCHOOL: SED# 13-15-00-01-0-004-014
- ☐ MORSE ELEMENTARY SCHOOL: SED# 13-15-00-01-0-002-014
- ☐ WARRING ELEMENTARY SCHOOL: SED# 13-15-00-01-0-005-013
- ☐ WASHINGTON ELEMENTARY SCHOOL: SED# 13-15-00-01-0-006-014
- ☐ COLUMBIUS ELEMENTARY SCHOOL: SED# 13-15-00-01-0-001-014


DATE	DRAWN	CHECKED
10/20/2021	BEF	AJS
SCALE: 1/16" = 1'-0"		
SHEET TITLE		
MORSE ELEMENTARY ROOF DEMOLITION PLAN		

PROJECT NUMBER


14078.09

MES
H104


DRAWING NUMBER

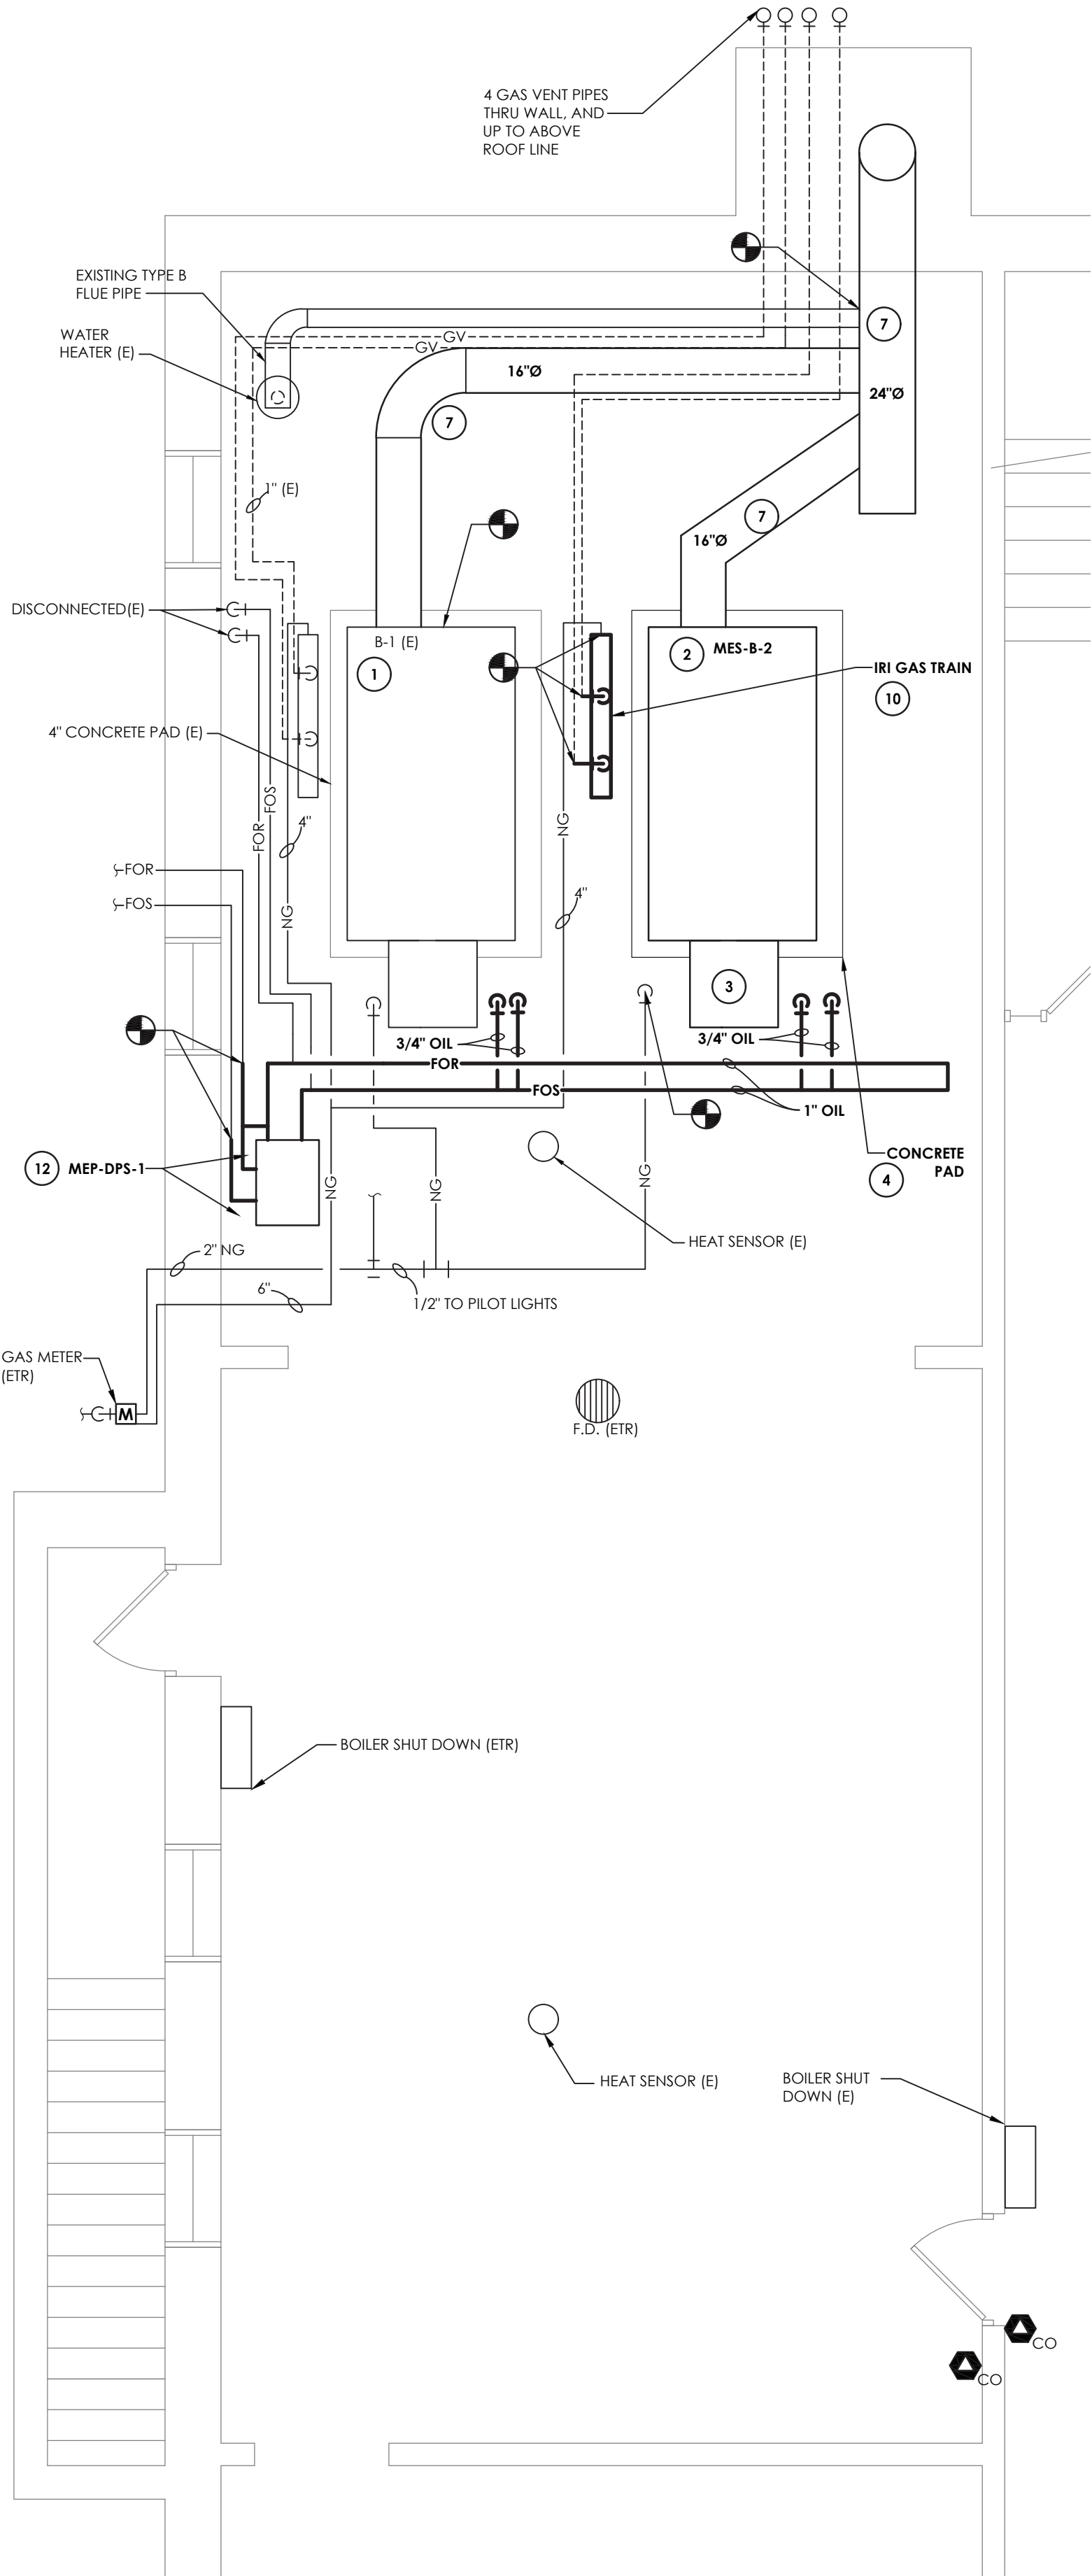

1 NATURAL GAS, OIL AND FLUE NEW WORK PLAN
SCALE: 1/4" = 1'-0"

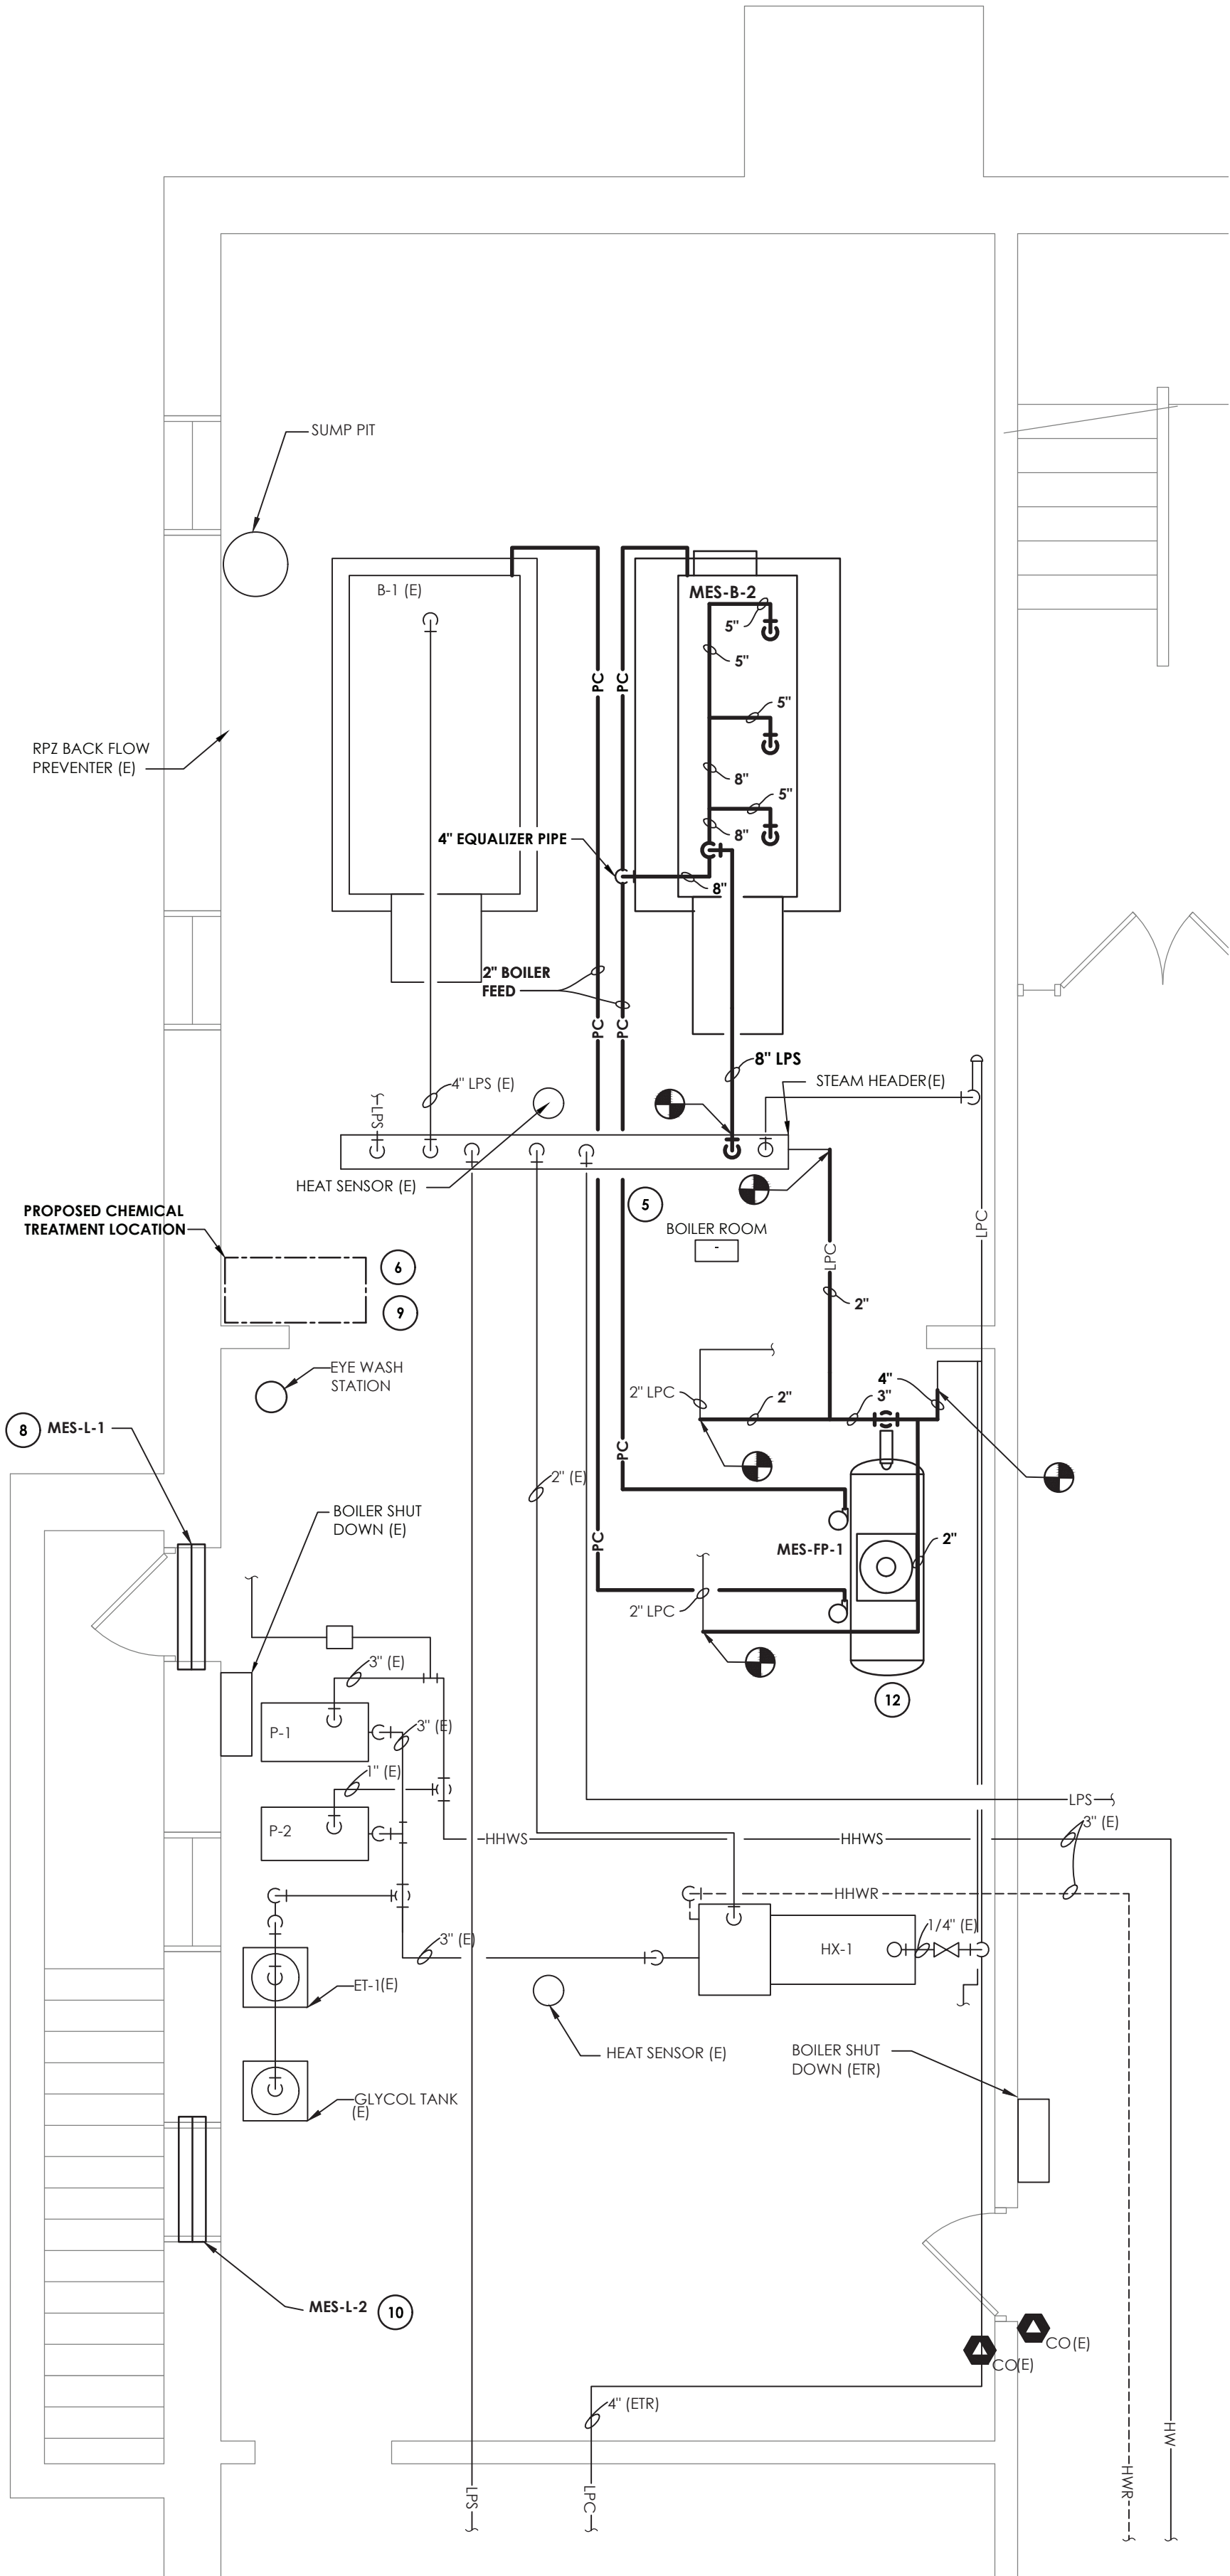


2 DOMESTIC COLD WATER AND LOW PRESSURE STEAM AND CONDENSATE NEW WORK PLAN
SCALE: 1/4" = 1'-0"

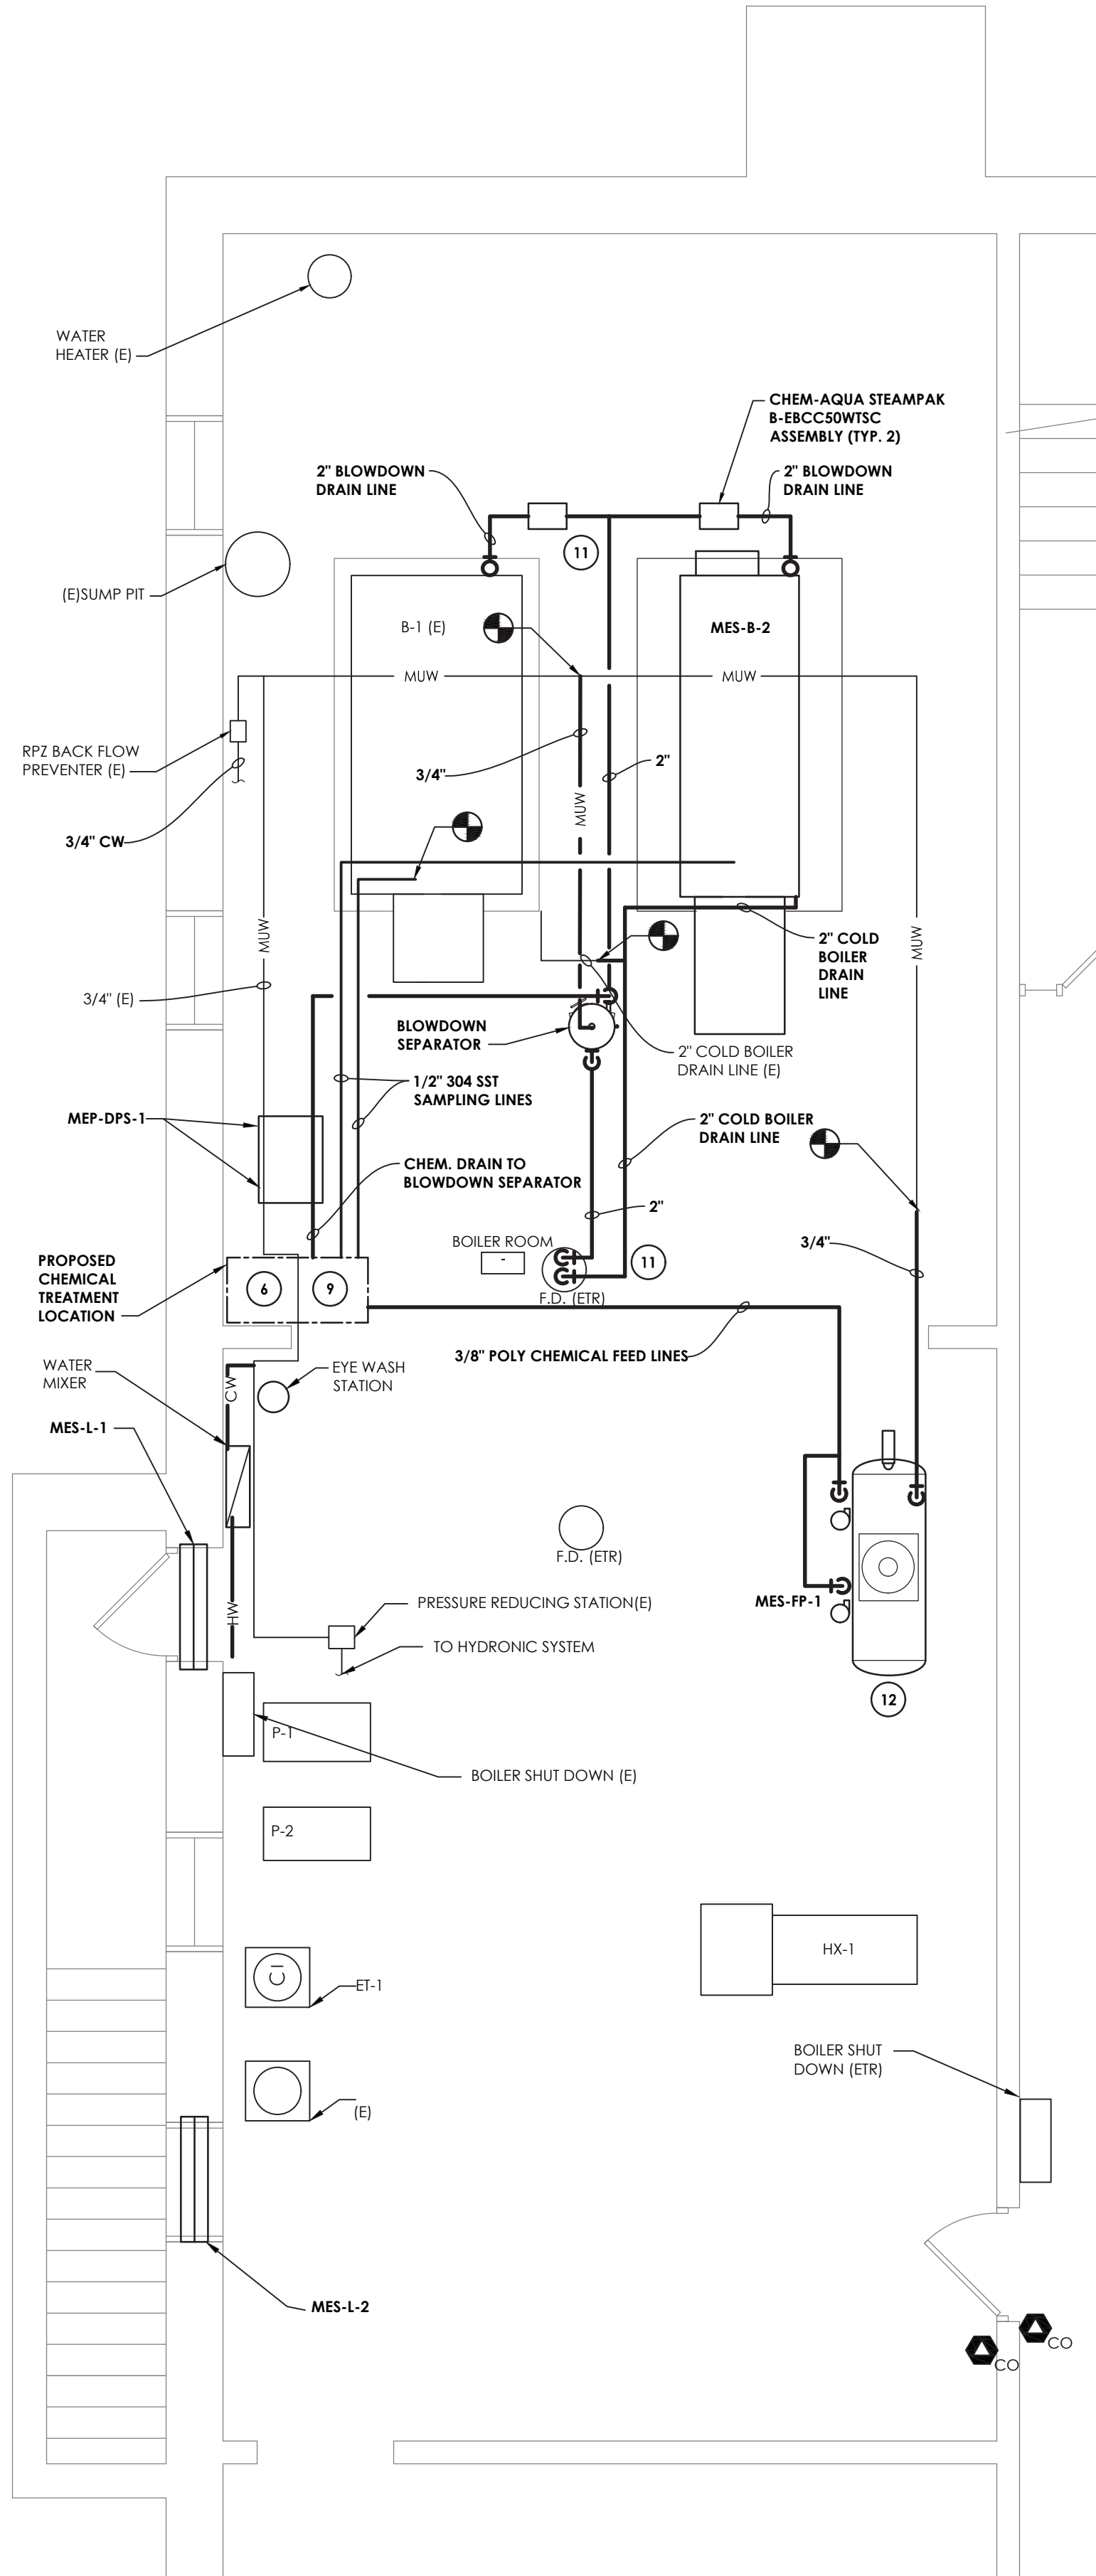

3 DRAIN, CHEMICAL LINES AND MAKEUP WATER NEW WORK PLAN
SCALE: 1/8" = 1'-0"

- KEY NOTES:**
- EXISTING SMITH 28 A HE-14 AND POWER FLAME TO REMAIN.
 - CONTRACTOR SHALL PROVIDE AND INSTALL NEW DUAL FUEL BOILER INCLUSIVE OF NEW TRIM, BOILER LEVEL CONTROLS, AND SAFETIES AS REQUIRED BY CODE AND LOCAL AUTHORITIES HAVING JURISDICTION. CONTRACTOR SHALL ENGAGE A FACTORY AUTHORIZED TECHNICIAN TO EXECUTE AND DOCUMENT ALL MANUFACTURES SUGGESTED START UP AND COMMISSIONING TESTING INCLUDING THE BOILER, FUEL SYSTEMS, AND ALL RELATED CONTROL SYSTEMS.
 - PROVIDE A NEW DUAL FUEL MODULATING BURNER SYSTEM INCLUDING AIR DENSITY BURNER MANAGEMENT SYSTEM,AND ANNUNCIATION SYSTEM.
 - INSTALL CONCRETE HOUSEKEEPING PAD PER PLANS TO ACCOMMODATE THE NEW BOILER. PROVIDE NEOPRENE VIBRATION ISOLATION PAD AT BOILER BASE MOUNTING POINTS.
 - PROVIDE AND INSTALL NEW PIPING, HANGERS, SUPPORTS, ACCESSORIES, AND FIBERGLASS INSULATION ACCORDING TO PLANS AND POINTS OF CONNECTION. REFER TO DETAILS AND SCHEDULES. MANUFACTURED FITTINGS SHALL BE INSTALLED ACCORDING TO THE MANUFACTURERS REQUIREMENTS AND TOLERANCES.
 - CONTRACTORS SHALL ENGAGE A LOCAL SUPPLIER AND INSTALL NEW BOILER FEED WATER CHEMICAL TREATMENT SYSTEMS.
 - PROVIDE NEW BREECHING FOR NEW AND EXISTING BOILERS. PROVIDE MONOLITHIC REFRACTORY CHIMNEY LINER THROUGH EXISTING CHIMNEY. RECONNECT EXISTING HOT WATER HEATER FLUE TO NEW BREECHING.
 - PROVIDE AND INSTALL COMBUSTION LOUVERS. COORDINATE WITH EXISTING CONDITIONS. COORDINATE WITH G.C. TO PATCH AND REPAIR TO MATCH. SEE DETAILS.
 - COORDINATE WITH NEW CHEMICAL TREATMENT SYSTEM. RECONNECT BOILER FEED WATER PIPING TO NEW BOILERS PER MANUFACTURING REQUIREMENTS INCLUDING ALL NEW SAFETY AND CONTROLS DEVICES AND CONNECTIONS AS REQUIRED FAR A FULLY FUNCTIONAL AND COMPLIANT SYSTEM. CONTRACTOR SHALL START UP AND COMMISSION BOILER FEED SYSTEM.
 - PROVIDE AND INSTALL NEW GAS TRAIN FOR BOILER. RECONNECT TO EXISTING GAS PIPING. SEE DETAILS ON FOR GAS TRAIN SCHEMATIC.
 - PROVIDE AND INSTALL NEW DRAIN PIPING TO NEW BOILER AND CONNECT TO EXISTING DRAIN PIPING.
 - PROVIDE AND INSTALL FUEL OIL FEED PUMP. CONNECT TO EXISTING FUEL OIL SUPPLY SYSTEM.

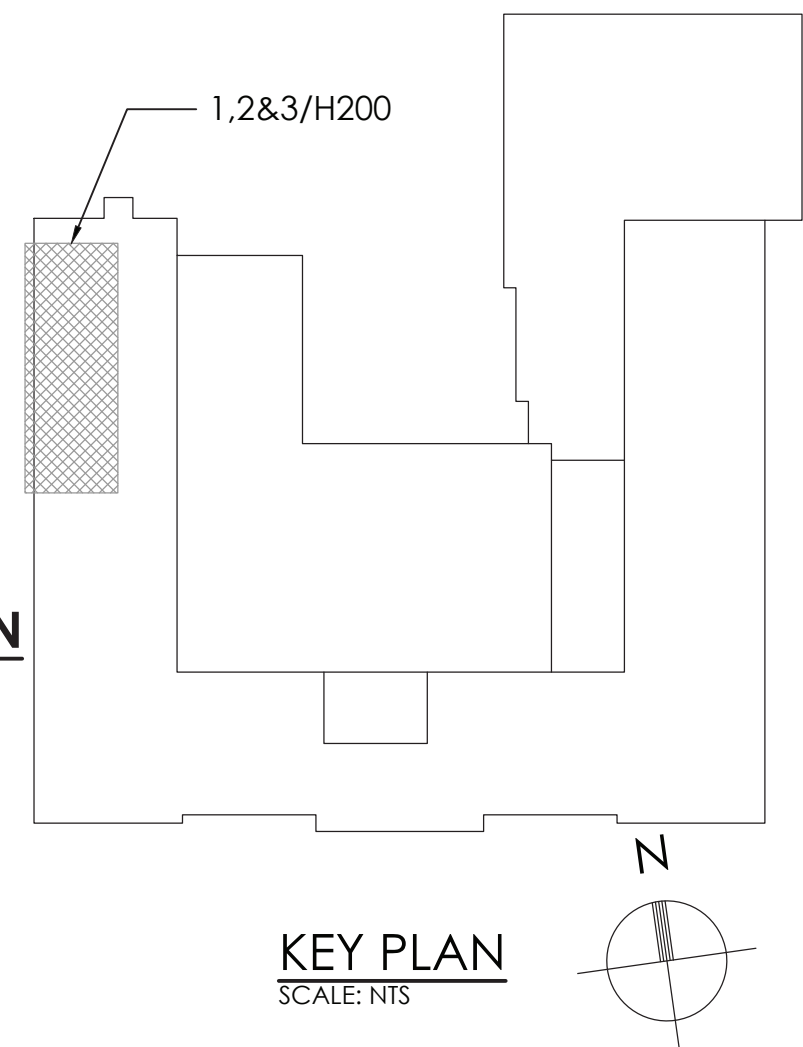

ARCHITECTURE • ENGINEERING • PLANNING

50 FRONT STREET, SUITE 202
NEWBURGH, NEW YORK 12550
TEL (800) 274-9000

REVISIONS	NO.	DATE	BY	DESCRIPTION

POUGHKEEPSIE CITY SCHOOL DISTRICT
2020 CAPITAL IMPROVEMENT PROJECT
PHASE 1B: BUILDING IMPROVEMENTS

- POUGHKEEPSIE HIGH SCHOOL: SED# 13-15-0001-0-007-018
- POUGHKEEPSIE MIDDLE SCHOOL: SED# 13-15-0001-0-001-5021
- POUGHKEEPSIE ELEMENTARY SCHOOL: SED# 13-15-0001-0-004-014
- POUGHKEEPSIE ELEMENTARY SCHOOL: SED# 13-15-0001-0-004-014
- POUGHKEEPSIE ELEMENTARY SCHOOL: SED# 13-15-0001-0-002-014
- POUGHKEEPSIE ELEMENTARY SCHOOL: SED# 13-15-0001-0-005-013
- POUGHKEEPSIE ELEMENTARY SCHOOL: SED# 13-15-0001-0-001-014

DATE	DRAWN	CHECKED
10/20/2021	BEF	AJS


SCALE: 1/4" = 1'-0"

SHEET TITLE
MORSE ELEMENTARY
SCHOOL BOILER ROOM
NEW WORK PLANS


PROJECT NUMBER
14078.09

MES
H200


DRAWING NUMBER

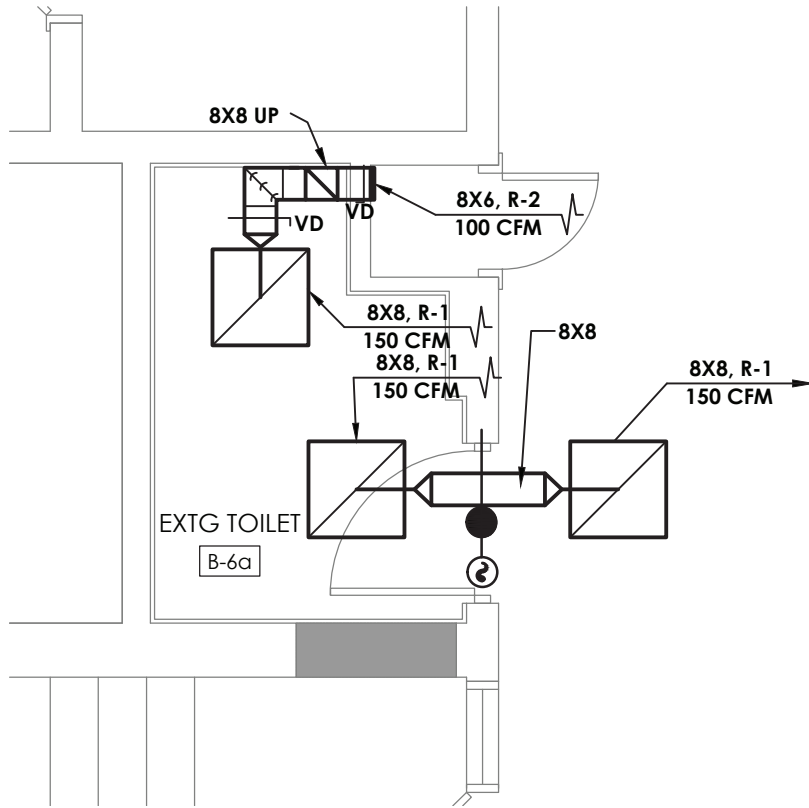


1
H201
TOILET ROOM B-6a NEW WORK PLAN
SCALE: 1/4" = 1'-0"

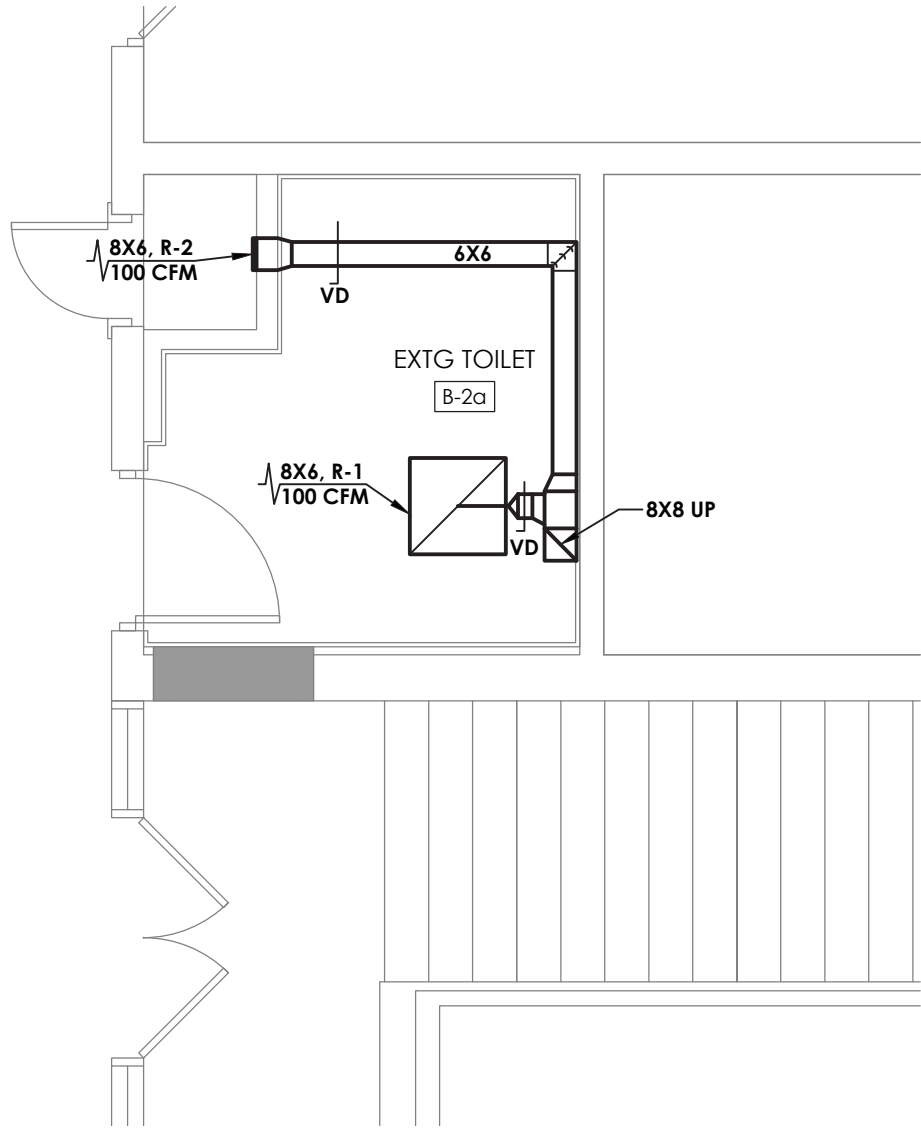

2
H201
TOILET ROOM B-2a NEW WORK PLAN
SCALE: 1/4" = 1'-0"

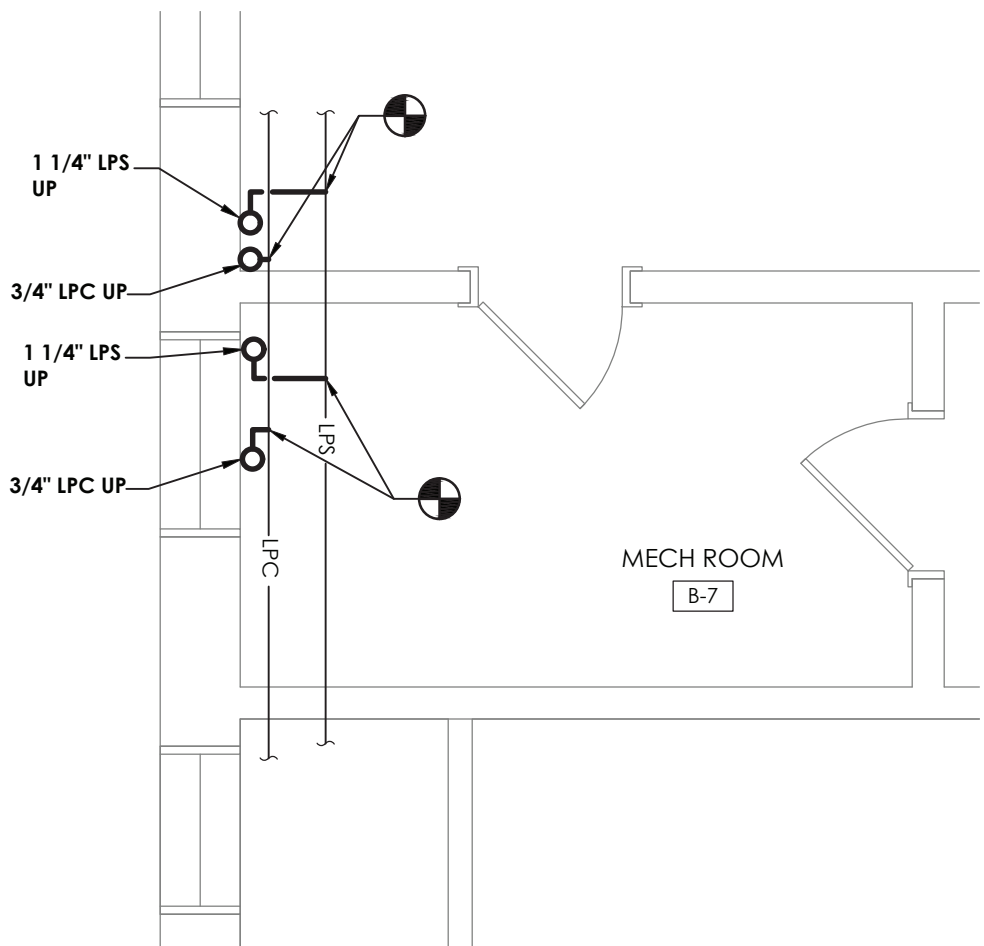

3
H201
BOILER TOILET ROOM B-7 NEW WORK PLAN
SCALE: 1/4" = 1'-0"

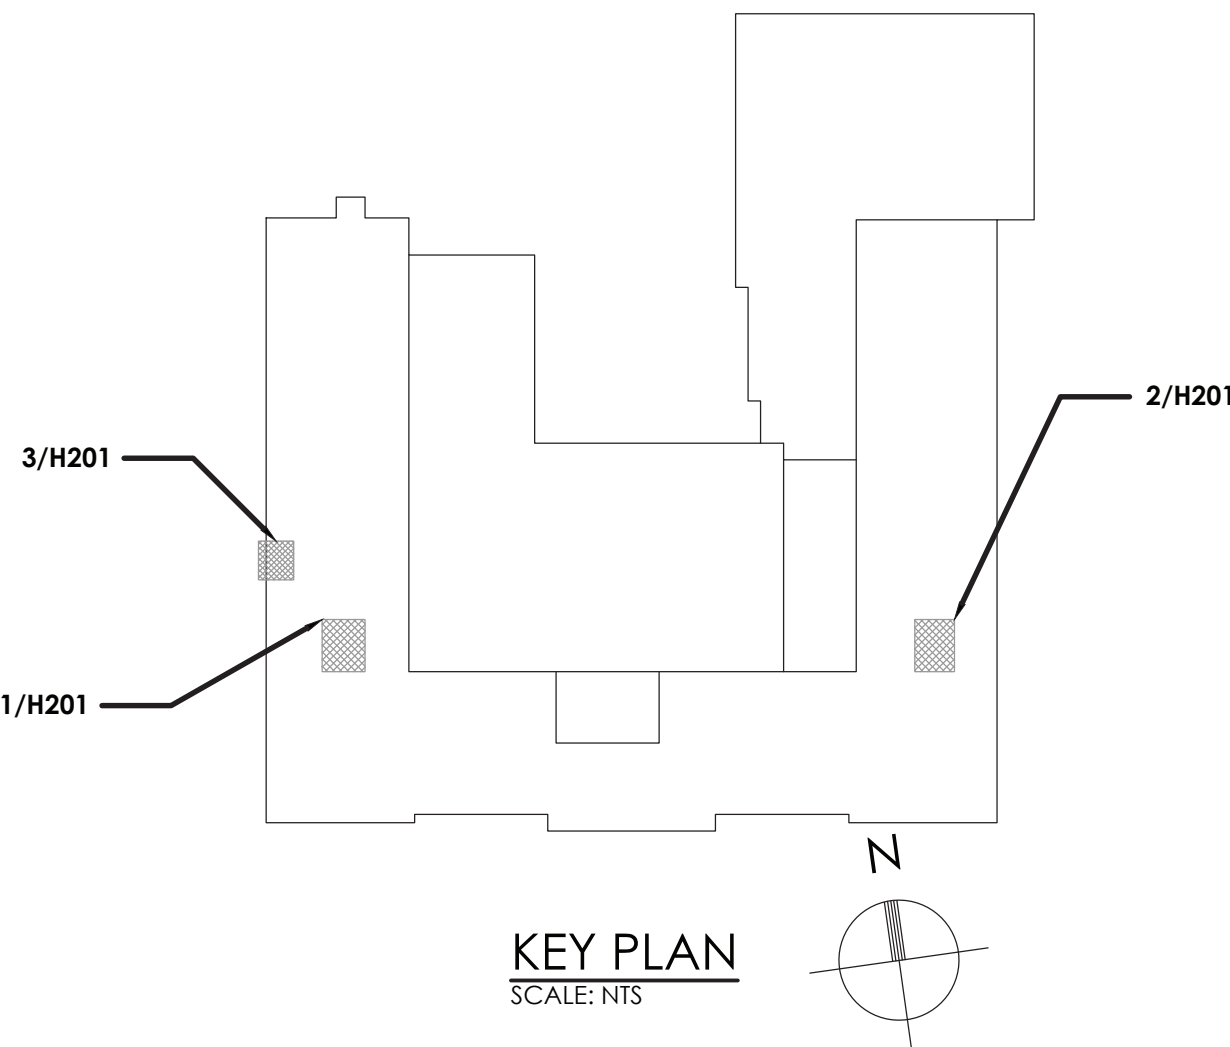

GENERAL NOTE:

1. ALL CONTROLS WORK SHALL BE PERFORMED BY TECHNICAL BUILDING SERVICES, INC.
CONTACT: ED ROCKSTROH
(P): (518) 885-4444
(E): edrockstroh@tbscontrols.com



CPLteam.com
ARCHITECTURE • ENGINEERING • PLANNING

50 FRONT STREET, SUITE 202
NEWBURGH, NEW YORK 12550
TEL (800) 274-9000

REVISIONS	DESCRIPTION	
	NO.	DATE



POUGHKEEPSIE CITY SCHOOL DISTRICT
2020 CAPITAL IMPROVEMENT PROJECT
PHASE 1B: BUILDING IMPROVEMENTS

- ☐ POUGHKEEPSIE HIGH SCHOOL: SED# 13-15-00-01-0-007-018
- ☐ POUGHKEEPSIE MIDDLE SCHOOL: SED# 13-15-00-01-0-008-021
- ☐ POUGHKEEPSIE JUNIOR HIGH SCHOOL: SED# 13-15-00-01-0-009-014
- ☐ KREGER ELEMENTARY SCHOOL: SED# 13-15-00-01-0-004-014
- ☐ MORSE ELEMENTARY SCHOOL: SED# 13-15-00-01-0-002-014
- ☐ WARRING ELEMENTARY SCHOOL: SED# 13-15-00-01-0-005-013
- ☐ WASHINGTON ELEMENTARY SCHOOL: SED# 13-15-00-01-0-006-014
- ☐ COLUMBIUS ELEMENTARY SCHOOL: SED# 13-15-00-01-0-001-014


DATE	DRAWN	CHECKED
10/20/2021	BEF	AJS
SCALE: 1/4" = 1'-0"		
SHEET TITLE		
MORSE ELEMENTARY SCHOOL FIRST FLOOR TOILET ROOMS NEW WORK PLANS		

PROJECT NUMBER


14078.09

MES
H201


DRAWING NUMBER

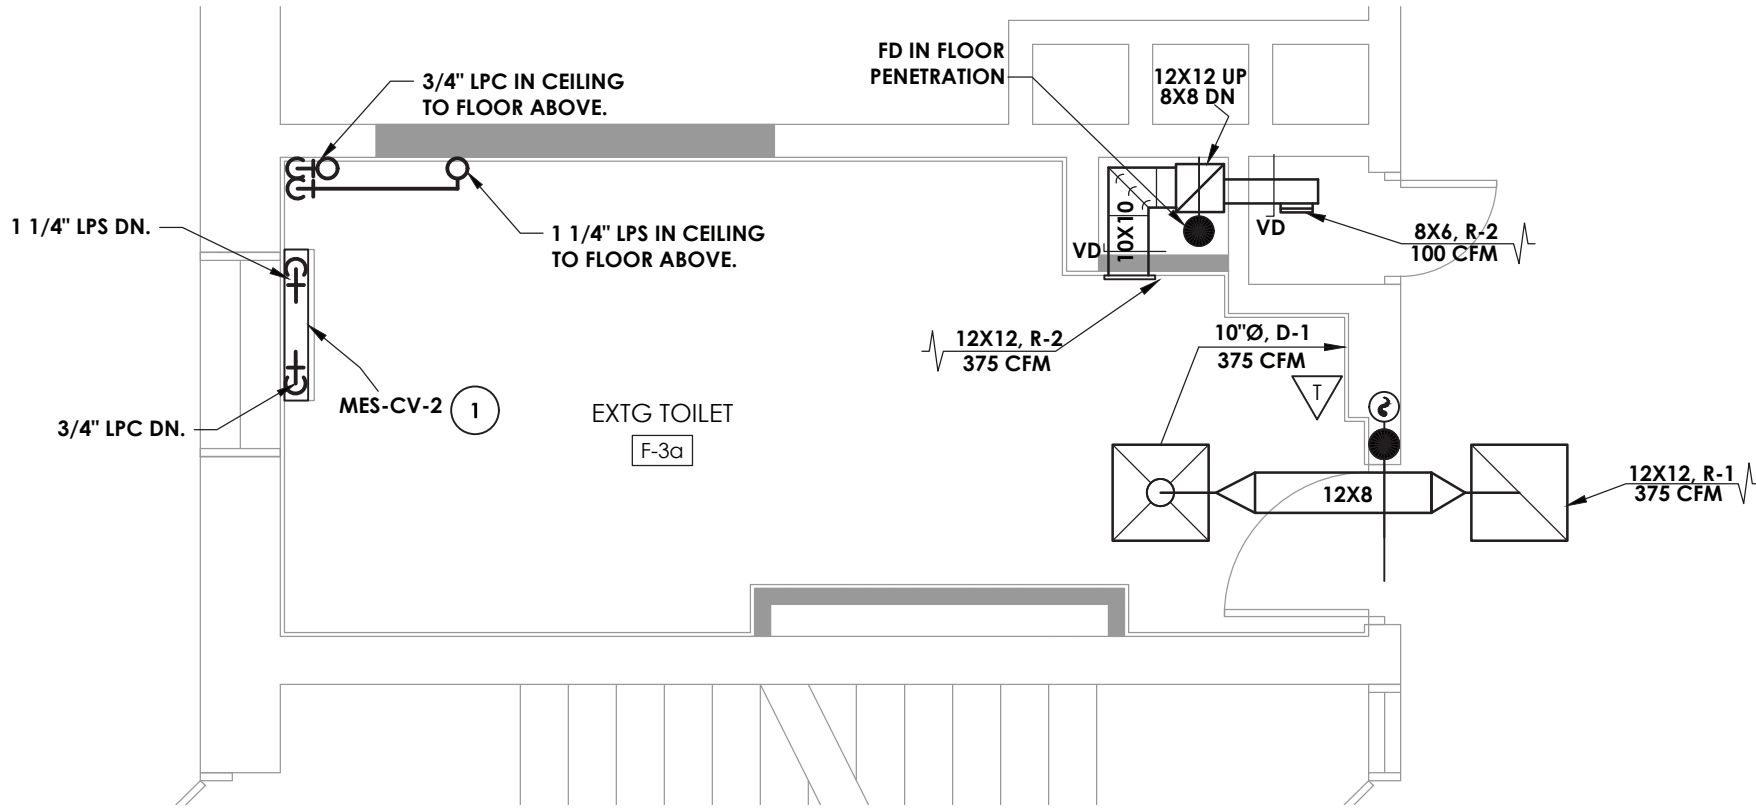


1
H202
TOILET ROOM F-3a NEW WORK PLAN
SCALE: 1/4" = 1'-0"

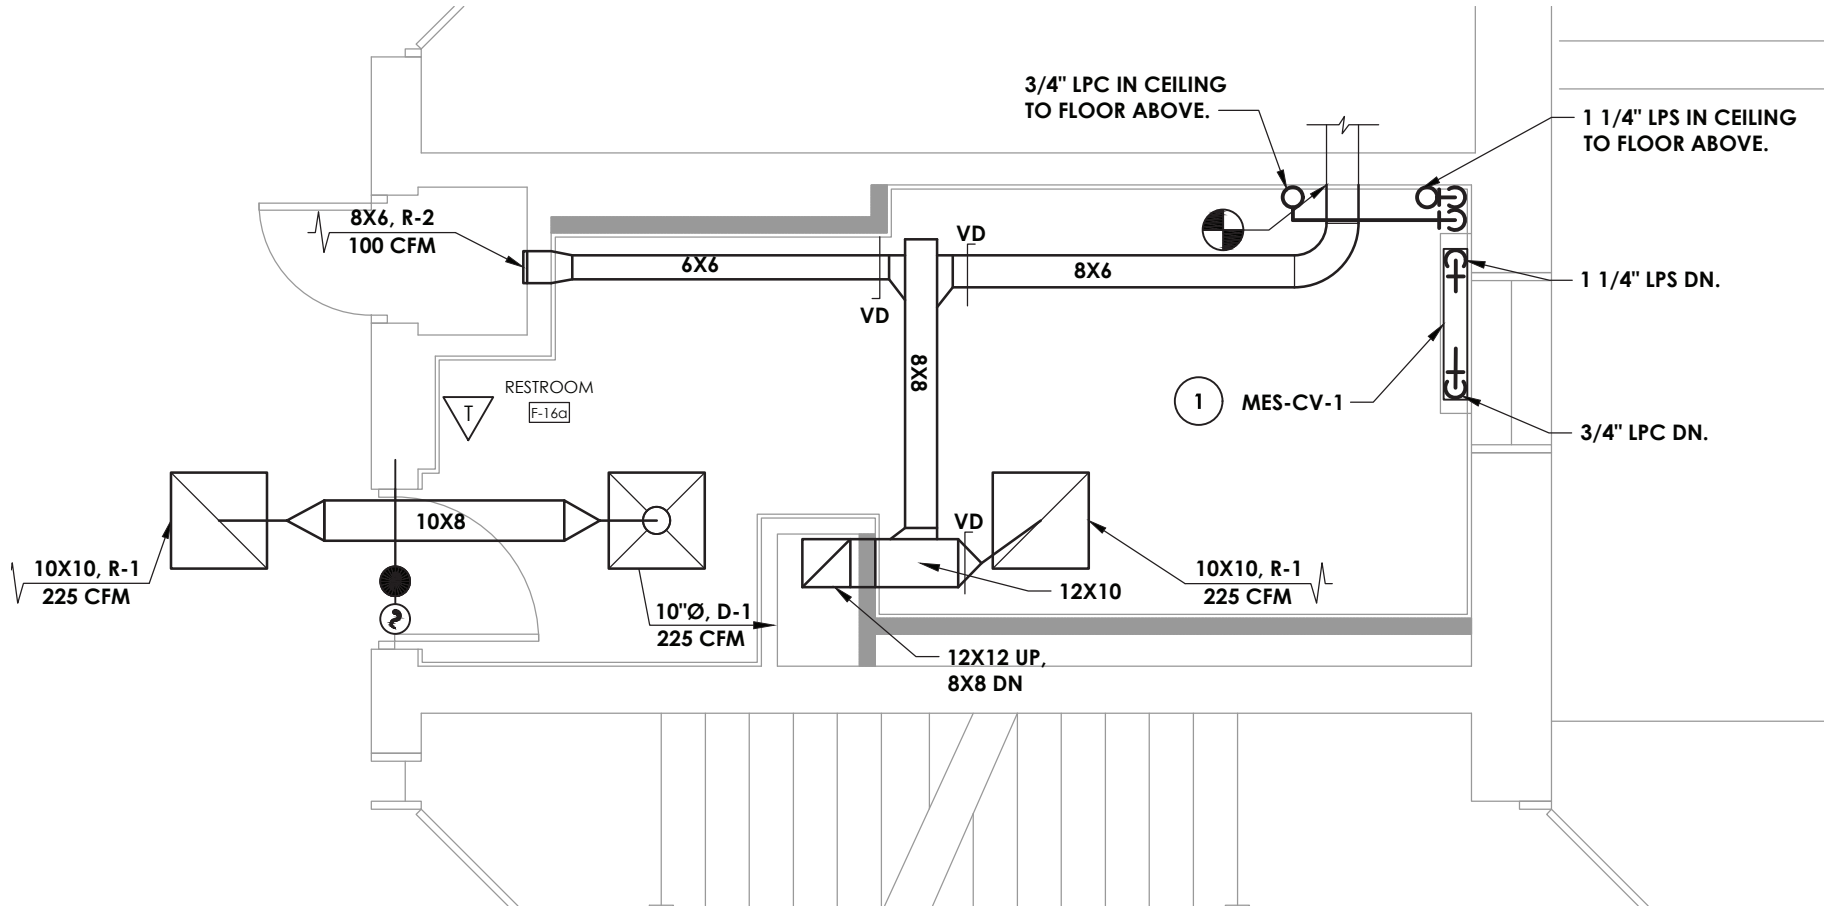

2
H202
TOILET ROOM F-16a NEW WORK PLAN
SCALE: 1/4" = 1'-0"

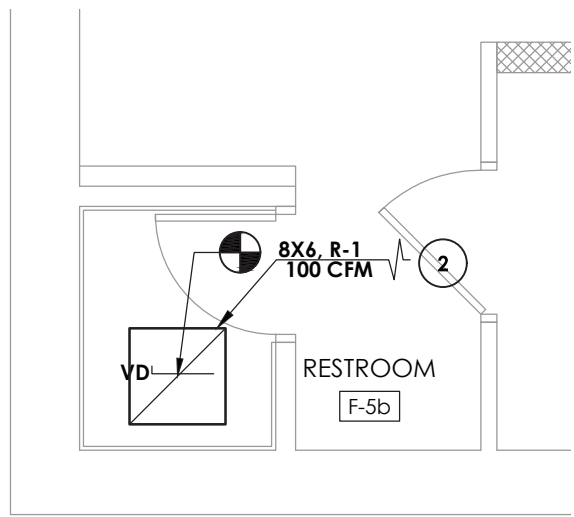

3
H202
TOILET ROOM F-5b NEW WORK PLAN
SCALE: 1/4" = 1'-0"

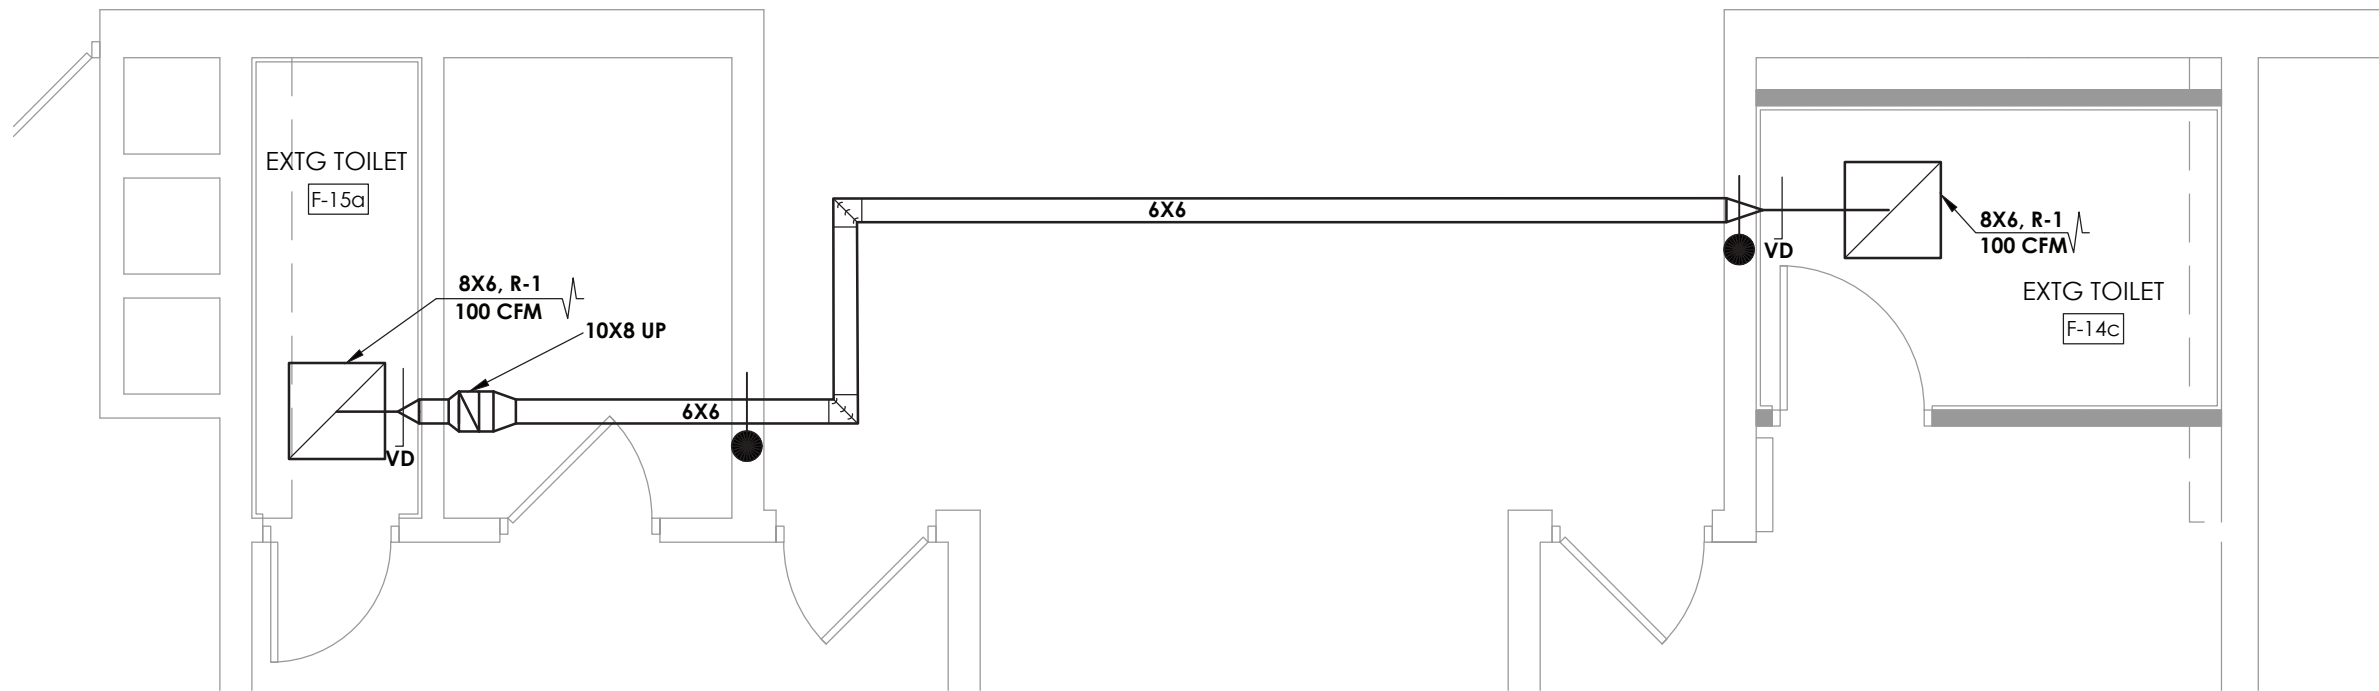


4
H202
TOILET ROOM F-14c NEW WORK PLAN
SCALE: 1/4" = 1'-0"

GENERAL NOTE:

- ALL CONTROLS WORK SHALL BE PERFORMED BY TECHNICAL BUILDING SERVICES, INC.
CONTACT: ED ROCKSTROH
(P): (518) 885-4444
(E): edrockstroh@tbscontrols.com

KEY NOTES:

- CONTRACTOR SHALL PROVIDE AND INSTALL NEW WALL MOUNTED CONVECTORS INCLUDING, CONTROL VALVES, CONTROLS AND THERMOSTAT. SEE SCHEDULE.
- PROVIDE GRILLE WITH ADJUSTABLE DAMPERS. RECONNECT TO EXISTING DUCTWORK. MODIFY DUCTWORK AS NECESSARY FOR RECONNECTION.

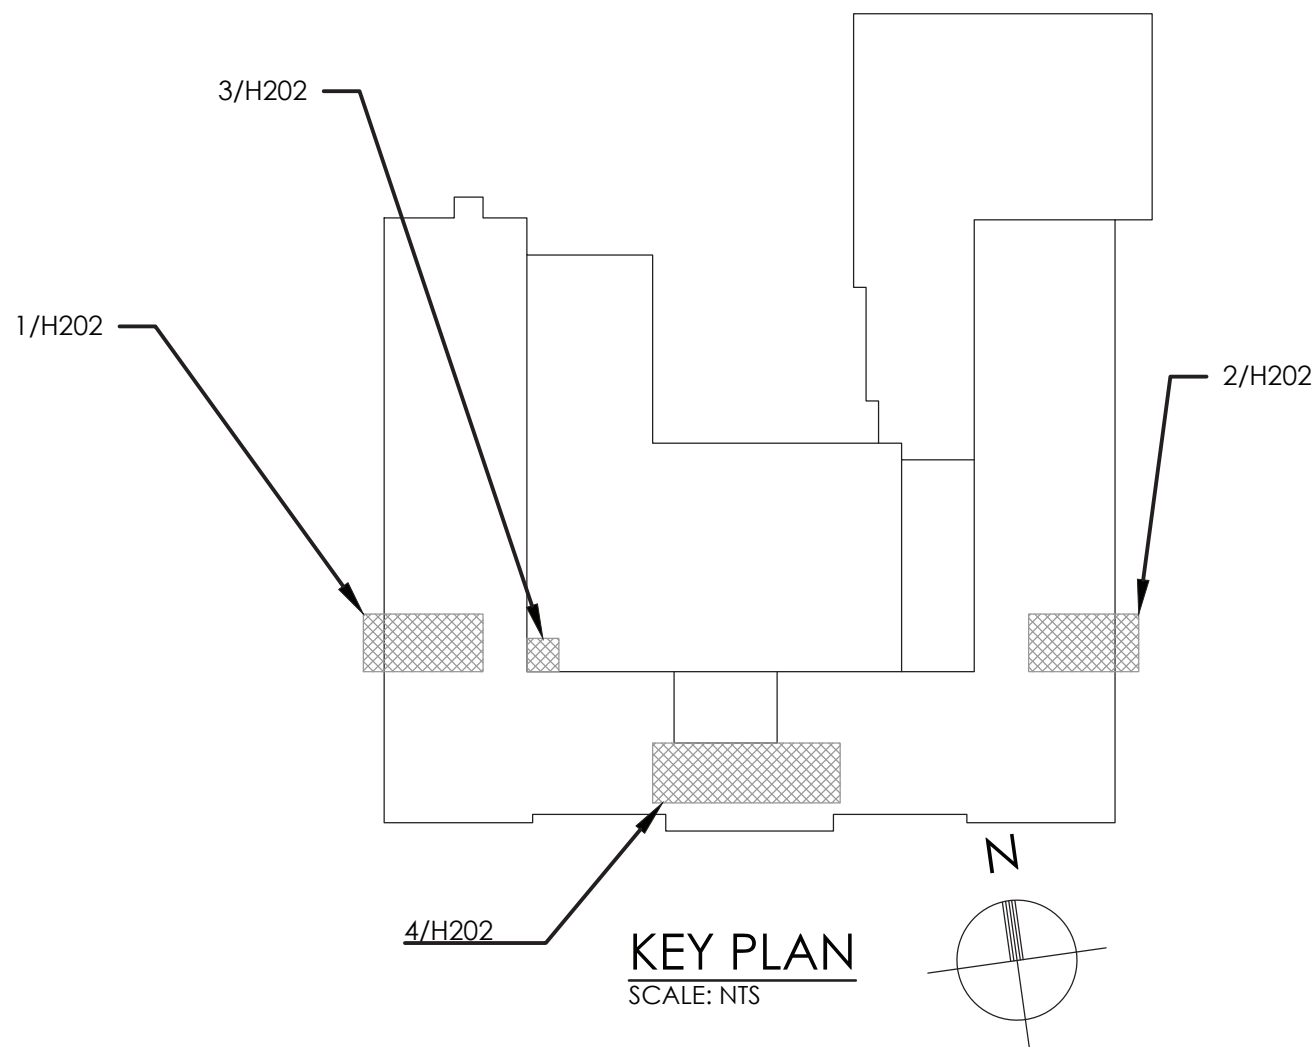




CPLteam.com
ARCHITECTURE • ENGINEERING • PLANNING

50 FRONT STREET, SUITE 202
NEWBURGH, NEW YORK 12550
TEL (800) 274-9000

REVISIONS	DESCRIPTION	
	NO.	DATE

 

POUGHKEEPSIE CITY SCHOOL DISTRICT
2020 CAPITAL IMPROVEMENT PROJECT
PHASE 1B: BUILDING IMPROVEMENTS

☐ POUGHKEEPSIE HIGH SCHOOL: SED# 13-15-00-01-0-007-018

☐ POUGHKEEPSIE MIDDLE SCHOOL: SED# 13-15-00-01-0-008-021

☐ POUGHKEEPSIE JUNIOR HIGH SCHOOL: SED# 13-15-00-01-0-009-024

☐ KREGER ELEMENTARY SCHOOL: SED# 13-15-00-01-0-004-014

☐ MORSE ELEMENTARY SCHOOL: SED# 13-15-00-01-0-002-014

☐ WARRING ELEMENTARY SCHOOL: SED# 13-15-00-01-0-005-013

☐ WASHINGTON ELEMENTARY SCHOOL: SED# 13-15-00-01-0-006-014

☐ COLUMBUS ELEMENTARY SCHOOL: SED# 13-15-00-01-0-001-014


DATE	DRAWN	CHECKED
10/20/2021	BKM	AJS
SCALE: 1/4" = 1'-0"		
SHEET TITLE		
MORSE ELEMENTARY SECOND FLOOR TOILET ROOMS NEW WORK PLANS		

PROJECT NUMBER


14078.09

MES
H202


DRAWING NUMBER

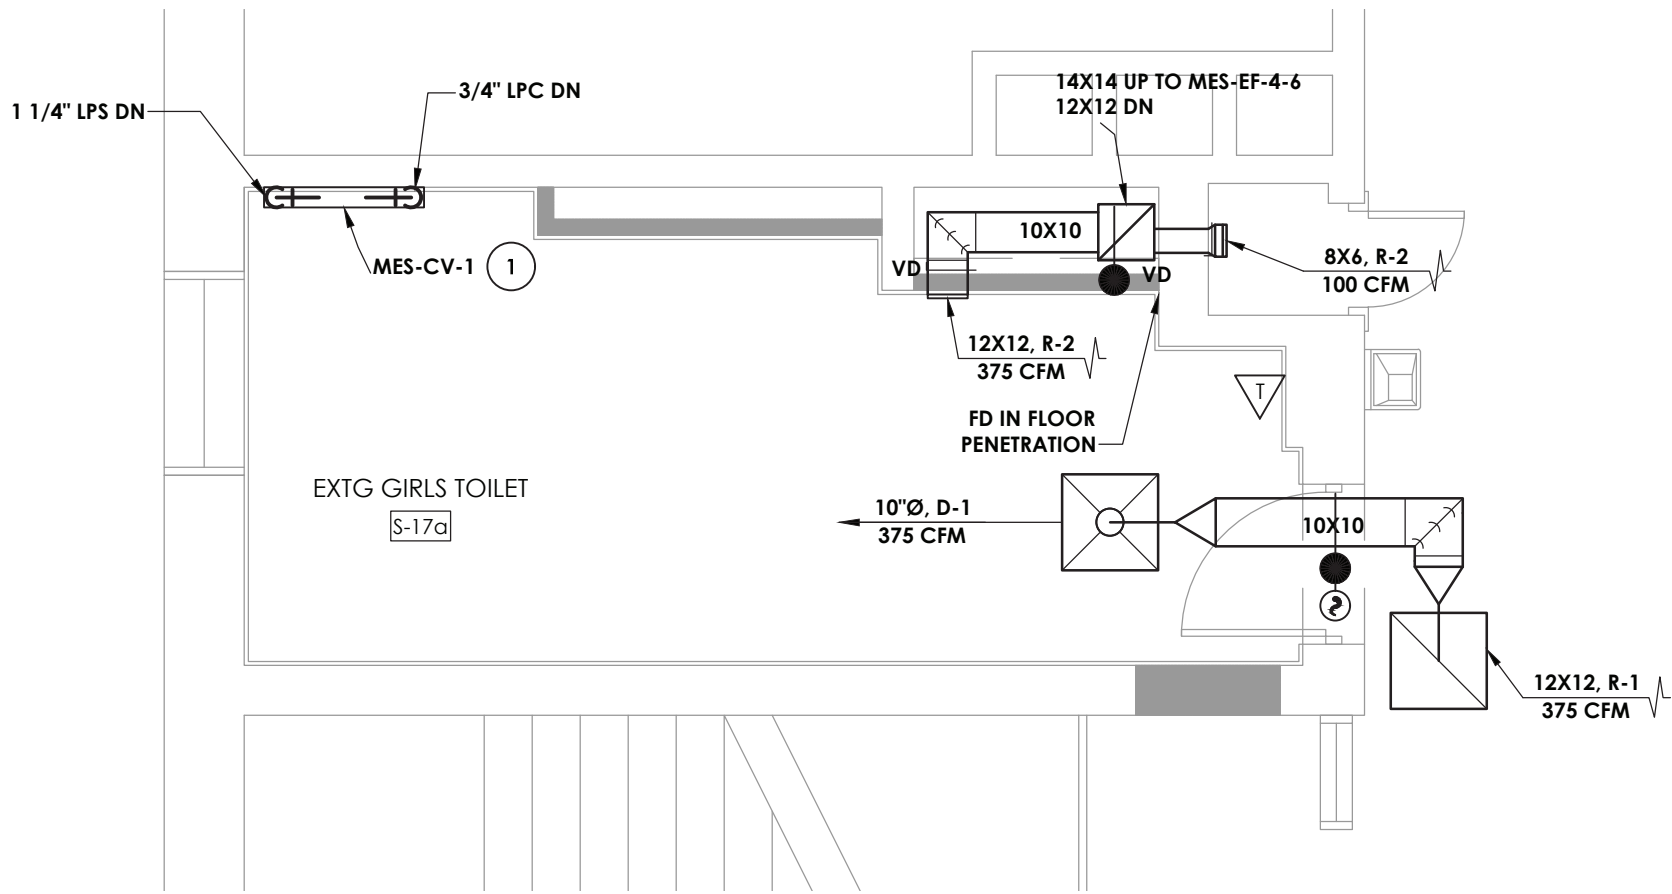


1
H203
TOILET ROOM S-17a NEW WORK PLAN
SCALE: 1/4" = 1'-0"

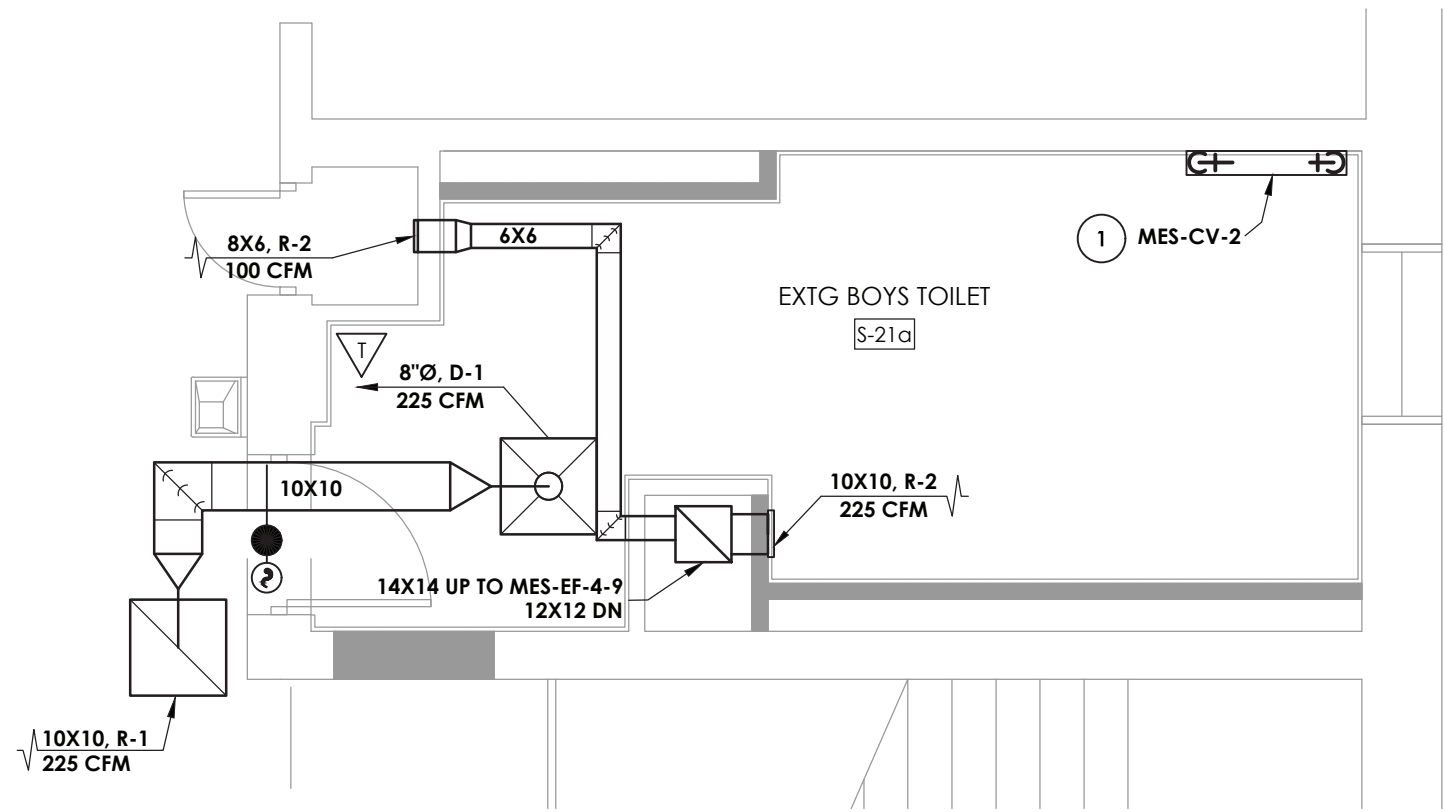


2
H203
TOILET ROOM S-21a NEW WORK PLAN
SCALE: 1/4" = 1'-0"

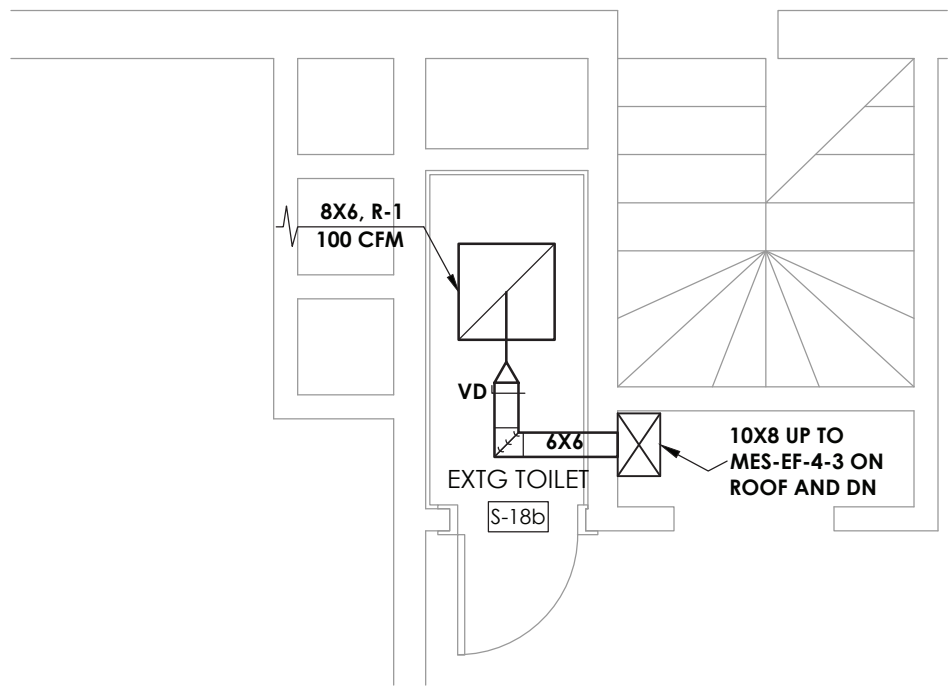

3
H203
TOILET ROOM S-18b NEW WORK PLAN
SCALE: 1/4" = 1'-0"

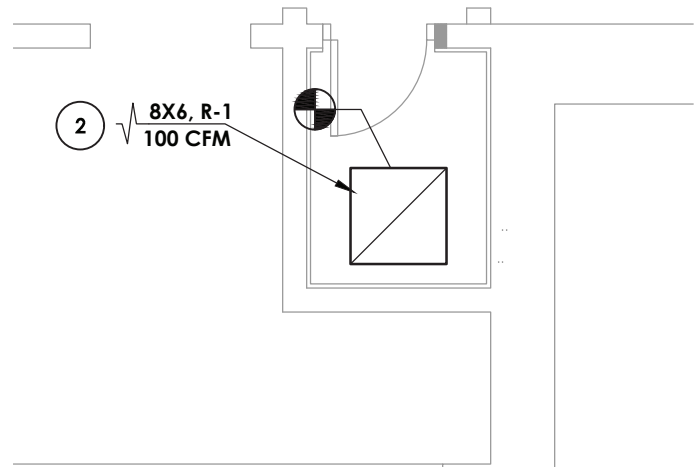

4
H203
TOILET ROOM S-14a NEW WORK PLAN
SCALE: 1/4" = 1'-0"

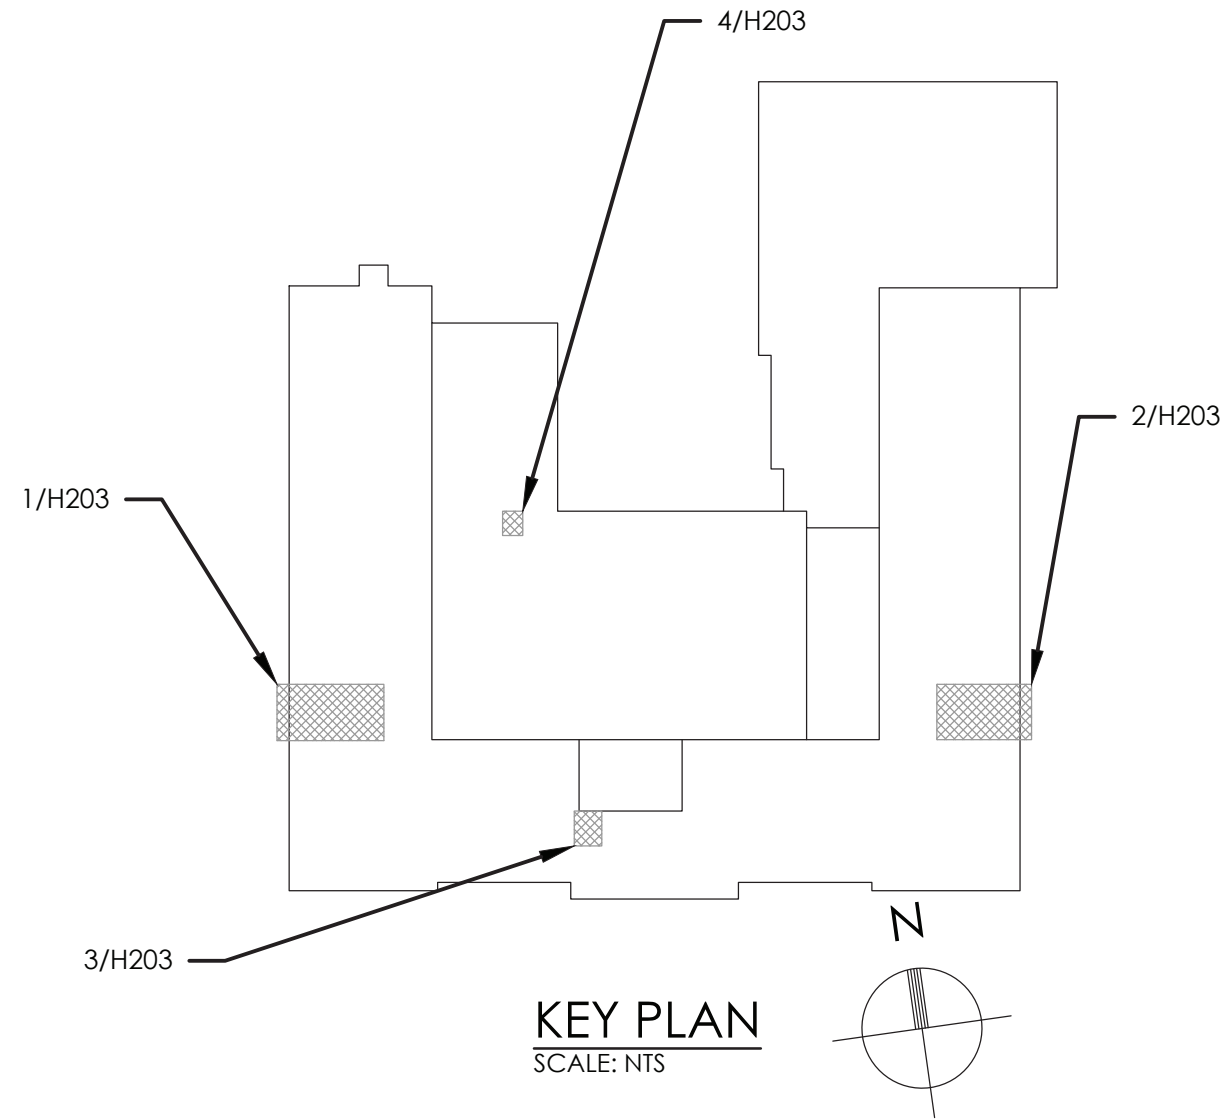

GENERAL NOTE:

1. ALL CONTROLS WORK SHALL BE PERFORMED BY TECHNICAL BUILDING SERVICES, INC.
CONTACT: ED ROCKSTROH
(P): (518) 885-4444
(E): edrockstroh@tbscontrols.com

KEY NOTES:

1. CONTRACTOR SHALL PROVIDE NEW WALL MOUNTED CONVECTORS INCLUDING, CONTROL VALVES, CONTROLS AND THERMOSTAT. SEE SCHEDULE.
2. PROVIDE NEW GRILLE WITH ADJUSTABLE DAMPERS. RECONNECT TO EXISTING DUCTWORK. MODIFY DUCTWORK AS NECESSARY FOR RECONNECTION.



CPLteam.com
ARCHITECTURE • ENGINEERING • PLANNING

50 FRONT STREET, SUITE 202
NEWBURGH, NEW YORK 12550
TEL (800) 274-9000

REVISIONS	NO.	DATE	BY	DESCRIPTION




POUGHKEEPSIE CITY SCHOOL DISTRICT
2020 CAPITAL IMPROVEMENT PROJECT
PHASE 1B: BUILDING IMPROVEMENTS

- ☐ POUGHKEEPSIE HIGH SCHOOL: SED# 13-15-00-01-0-007-018
- ☐ POUGHKEEPSIE MIDDLE SCHOOL: SED# 13-15-00-01-0-008-021
- ☐ POUGHKEEPSIE ELEMENTARY SCHOOL: SED# 13-15-00-01-0-009-014
- ☐ KREGER ELEMENTARY SCHOOL: SED# 13-15-00-01-0-004-014
- ☐ MORSE ELEMENTARY SCHOOL: SED# 13-15-00-01-0-002-014
- ☐ WARRING ELEMENTARY SCHOOL: SED# 13-15-00-01-0-005-013
- ☐ COLLEEN ELEMENTARY SCHOOL: SED# 13-15-00-01-0-001-014
- ☐ COLUMBIUS ELEMENTARY SCHOOL: SED# 13-15-00-01-0-001-014


DATE	DRAWN	CHECKED
10/20/2021	BEF	AJS
SCALE: 1/4" = 1'-0"		
SHEET TITLE		
MORSE ELEMENTARY THIRD FLOOR TOILET ROOMS NEW WORK PLANS		

PROJECT NUMBER
14078.09

MES
H203
DRAWING NUMBER

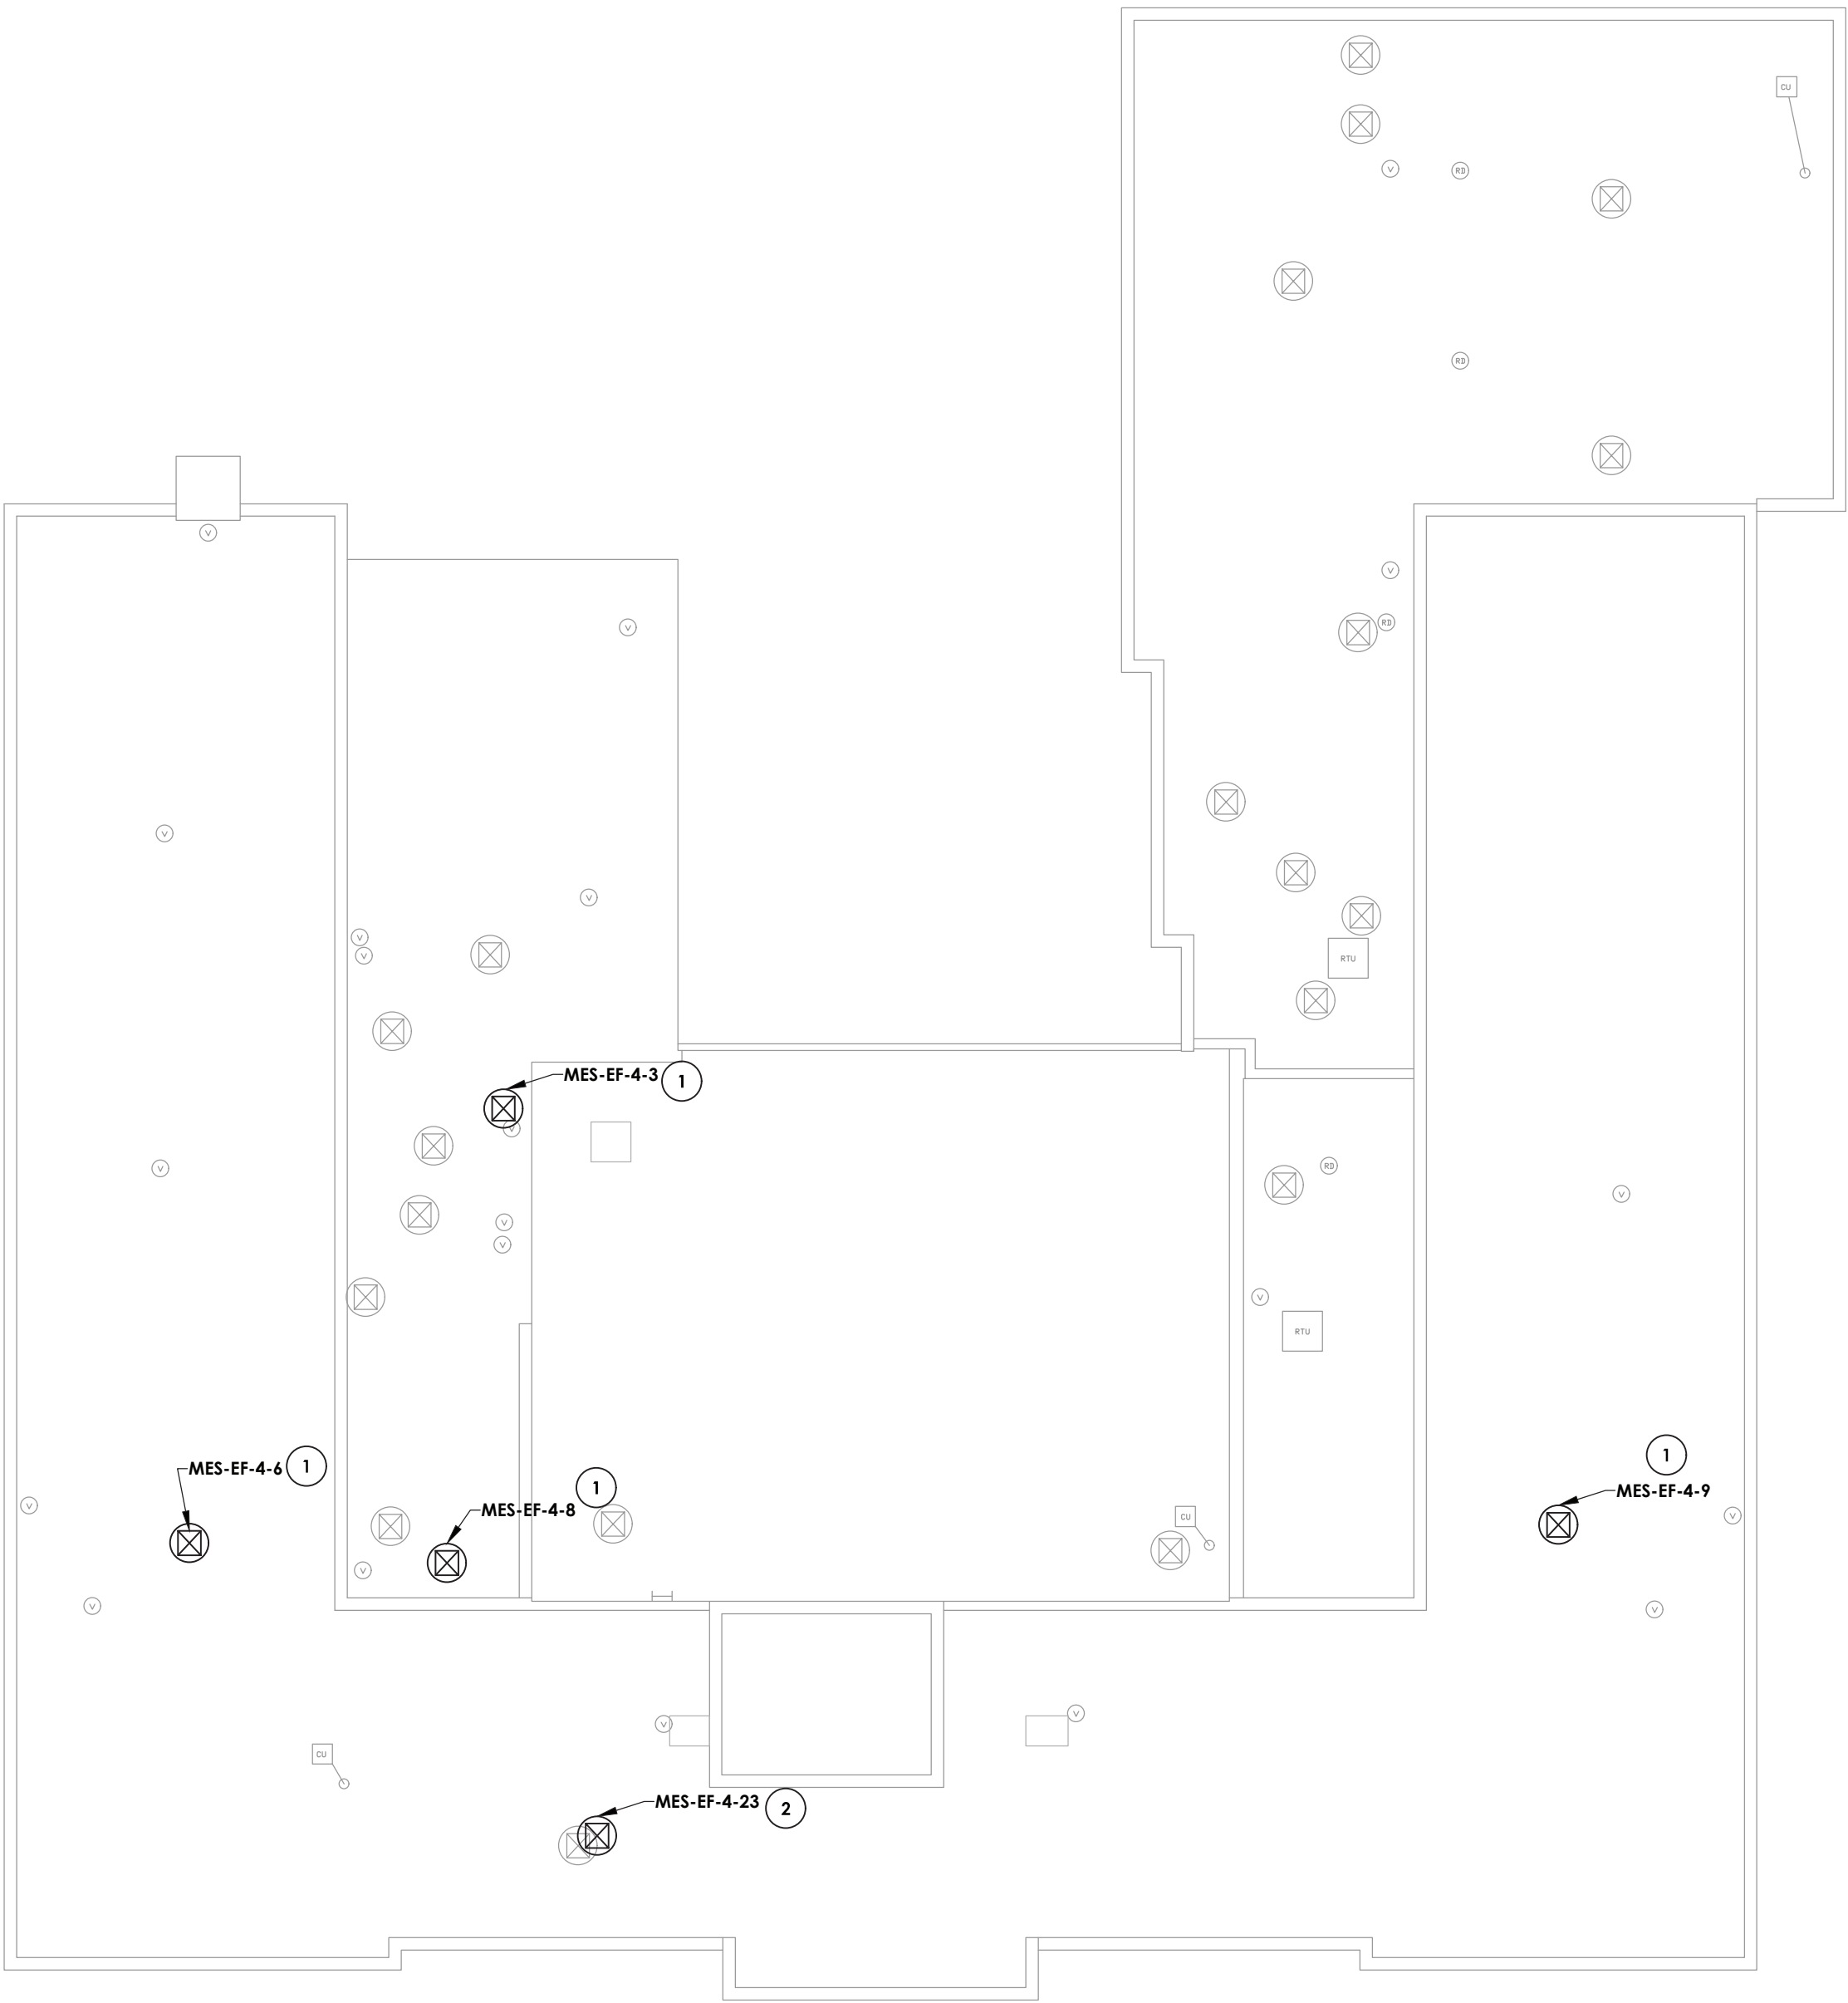

1
H204
ROOF NEW WORK PLAN
SCALE: 1/16" = 1'-0"

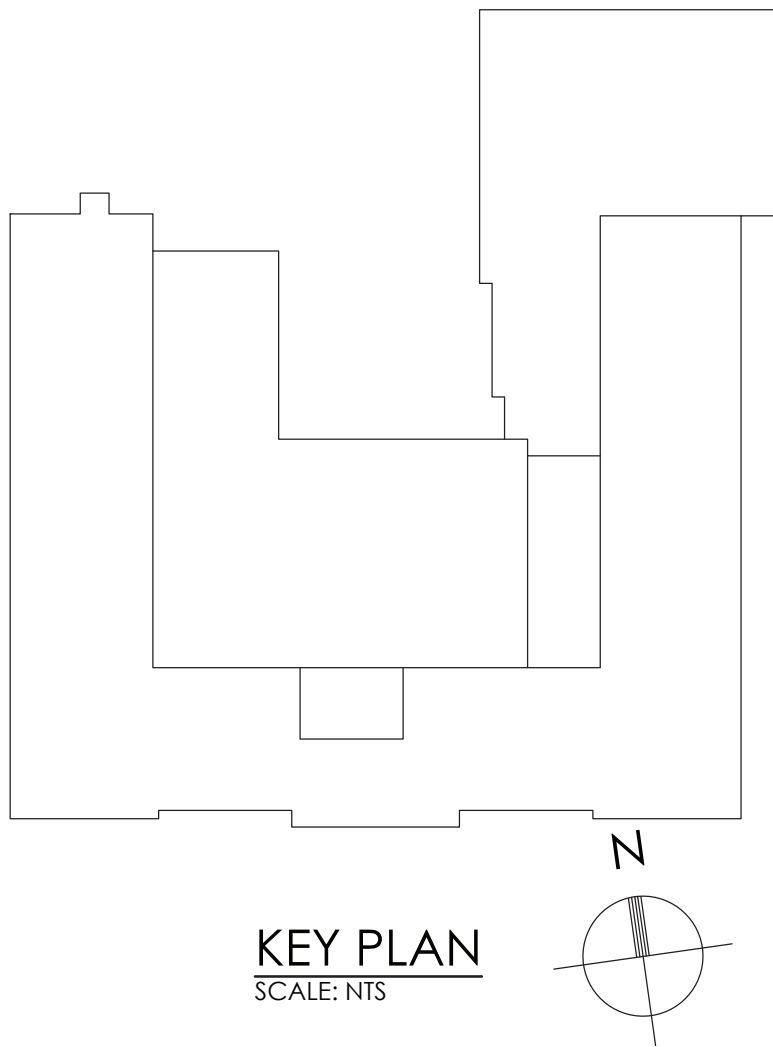

GENERAL NOTES:

1. FIELD VERIFY EXACT DUCT AND PIPING LOCATIONS AND SIZES PRIOR TO DEMOLITION AND COORDINATE SPECIFIC POINTS OF REMOVAL LOCATIONS BASED ON NEW UNIT DIMENSIONS AND CONFIGURATIONS

KEY NOTES:

- 1 PROVIDE NEW EXHAUST FAN IN LOCATION OF REMOVED FAN. M.C. TO PROVIDE AND MARK OUT LOCATION OF NEW CURB. COORDINATE CUTTING AND PATCHING WITH G.C.
- 2 PROVIDE NEW EXHAUST FAN. M.C. TO PROVIDE AND MARK OUT LOCATION OF NEW CURB. COORDINATE CUTTING AND PATCHING WITH G.C.



CPLteam.com
ARCHITECTURE • ENGINEERING • PLANNING

50 FRONT STREET, SUITE 202
NEWBURGH, NEW YORK 12550
TEL (800) 274-9000

REVISIONS		DATE	BY	DESCRIPTION
NO.				

POUGHKEEPSIE CITY SCHOOL DISTRICT
2020 CAPITAL IMPROVEMENT PROJECT
PHASE 1B: BUILDING IMPROVEMENTS

- ☐ POUGHKEEPSIE HIGH SCHOOL: SED# 13-15-0001-0-007-018
- ☐ POUGHKEEPSIE MIDDLE SCHOOL: SED# 13-15-0001-0-008-021
- ☐ POUGHKEEPSIE JUNIOR HIGH SCHOOL: SED# 13-15-0001-0-009-014
- ☐ KREGER ELEMENTARY SCHOOL: SED# 13-15-0001-0-004-014
- ☐ MORSE ELEMENTARY SCHOOL: SED# 13-15-0001-0-002-014
- ☐ WARRING ELEMENTARY SCHOOL: SED# 13-15-0001-0-005-013
- ☐ WASHINGTON ELEMENTARY SCHOOL: SED# 13-15-0001-0-006-014
- ☐ COLUMBIUS ELEMENTARY SCHOOL: SED# 13-15-0001-0-001-014

THIS DOCUMENT IS THE PROPERTY OF CPLTEAM.COM AND IS TO BE USED ONLY FOR THE PROJECT AND SITE SPECIFICALLY IDENTIFIED IN THE TITLE BLOCK. IT IS TO BE KEPT IN CONFIDENTIALITY AND NOT TO BE REPRODUCED OR TRANSMITTED IN ANY FORM OR BY ANY MEANS, ELECTRONIC OR MECHANICAL, INCLUDING PHOTOCOPYING, RECORDING, OR BY ANY INFORMATION STORAGE AND RETRIEVAL SYSTEM, WITHOUT THE WRITTEN PERMISSION OF CPLTEAM.COM.

DATE	DRAWN	CHECKED
10/20/2021	BEF	AJS

SCALE: 1/16" = 1'-0"

SHEET TITLE
MORSE ELEMENTARY
ROOF DEMOLITION
PLAN

PROJECT NUMBER
14078.09

MES
H204
DRAWING NUMBER