


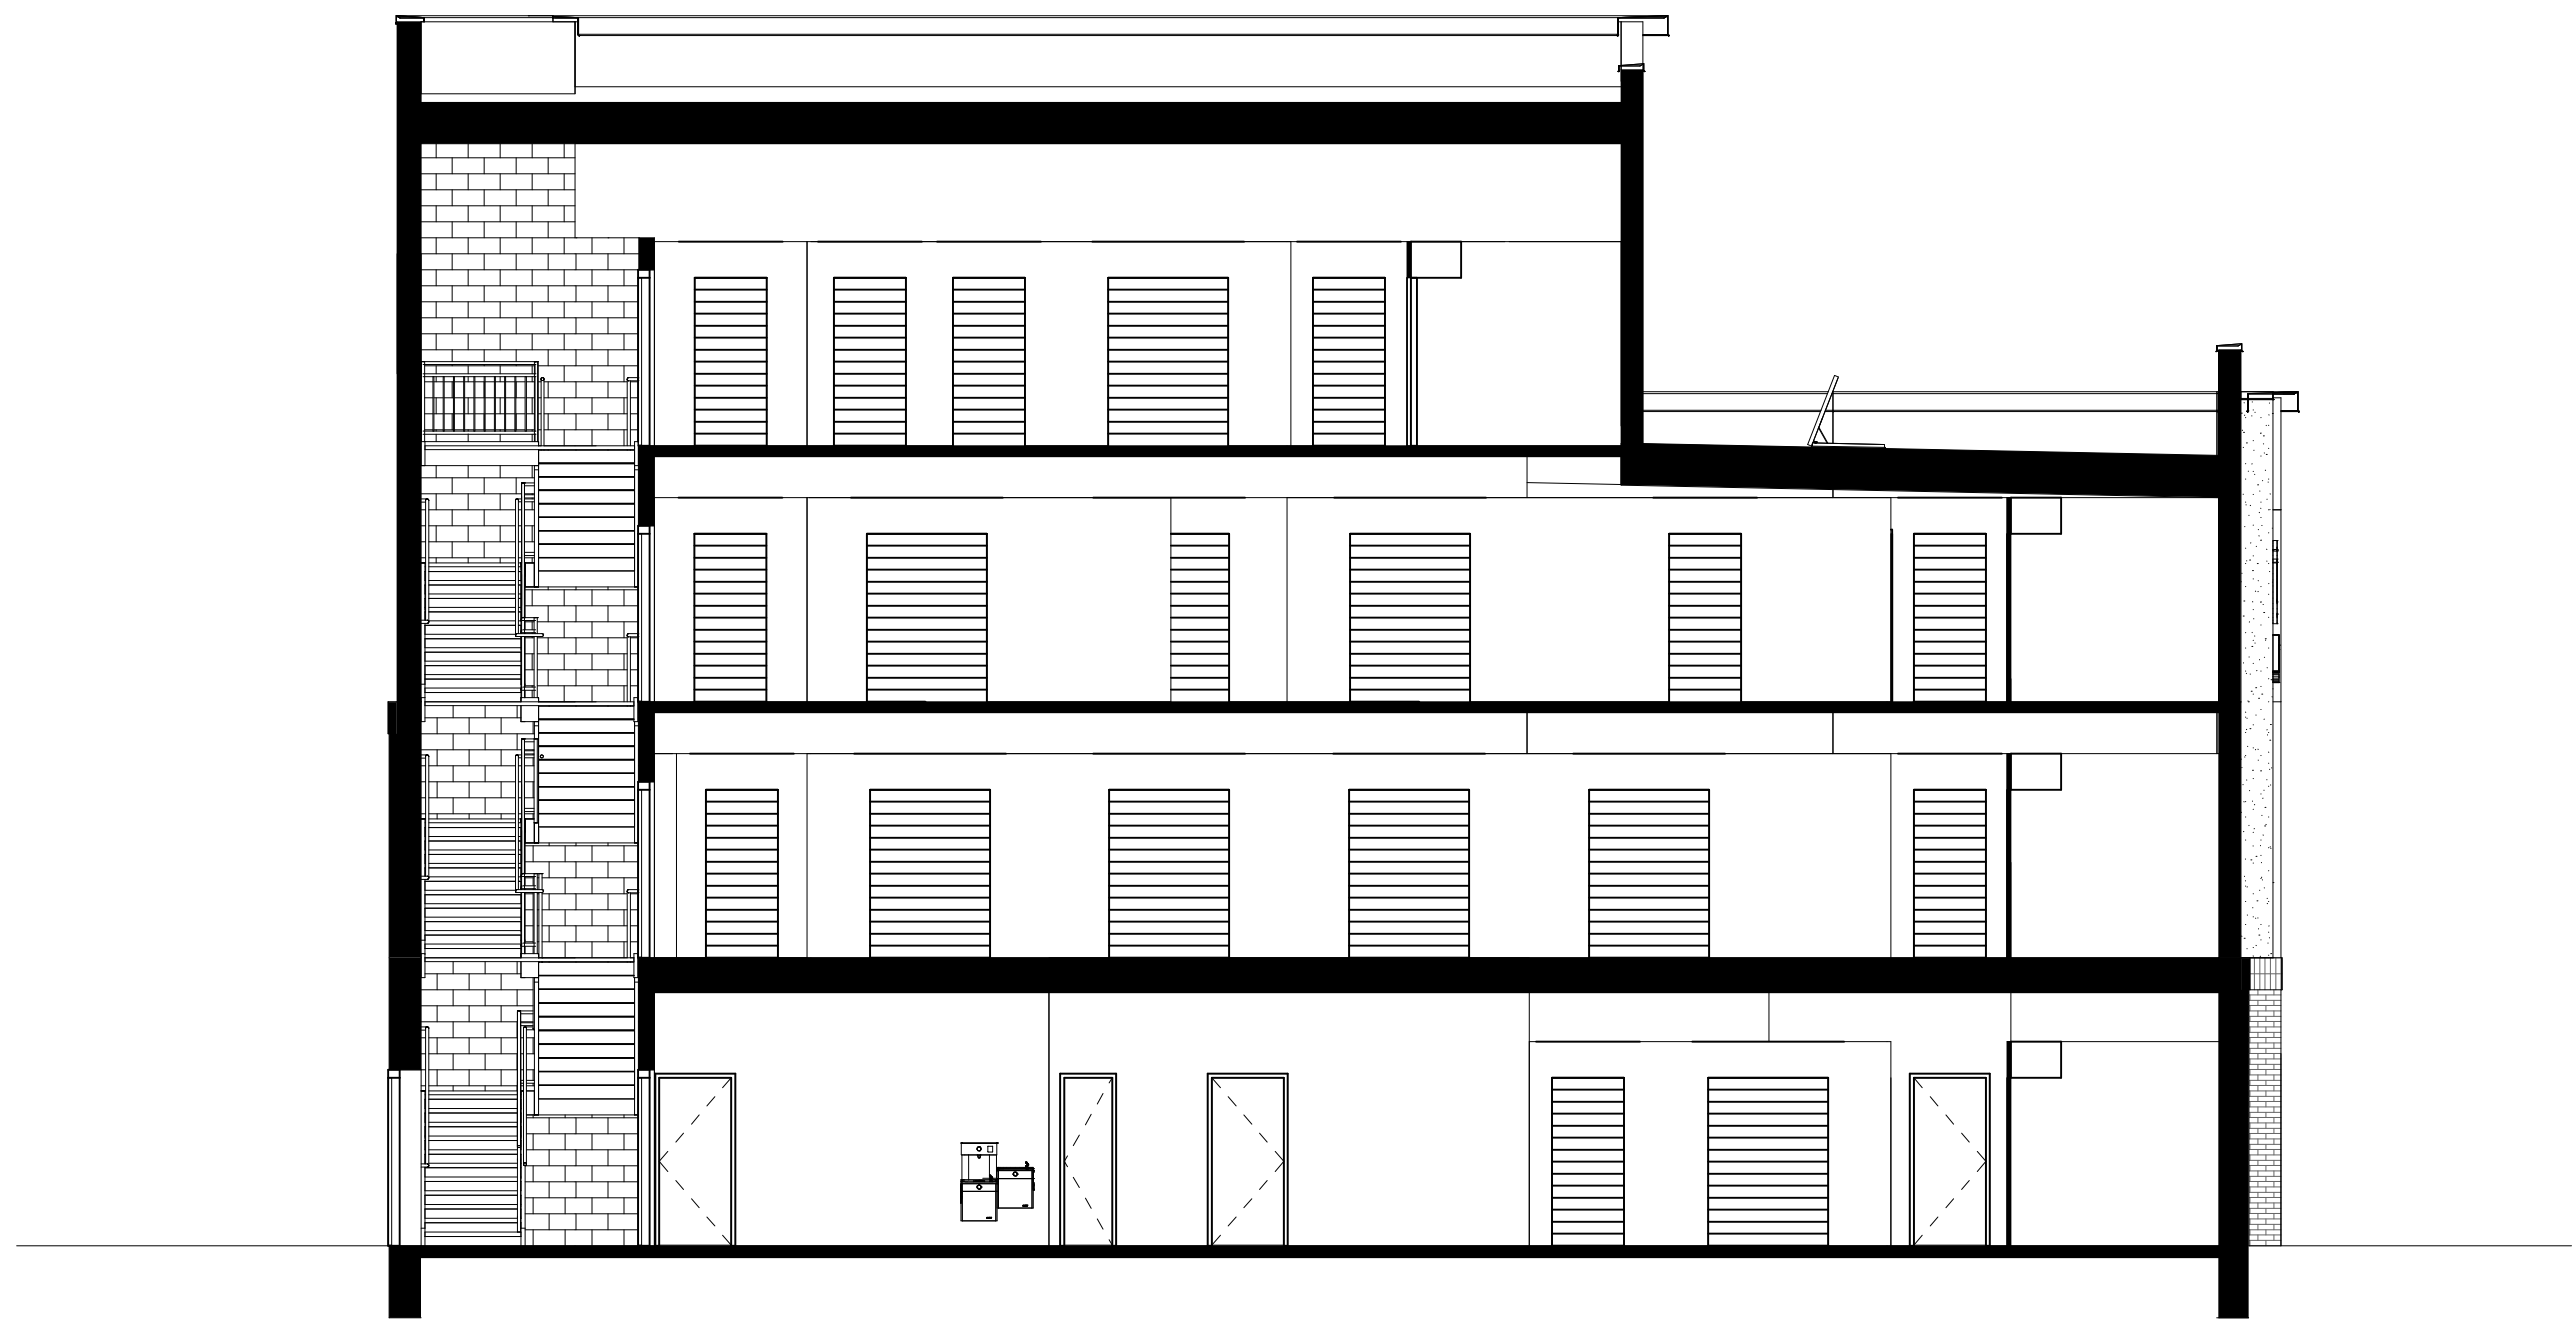

1 BUILDING SECTION
A-302 SCALE: 1/8" = 1'-0"



2 BUILDING SECTION
A-302 SCALE: 1/8" = 1'-0"

REVISIONS		No.	Date	Description
		1	7/1/2022	ISSUED FOR PERMIT

SAArchitects

Client centered • Smart solutions

600 North Hanley Street, Suite 150
York, PA 17404
T - 717.843.3200 F - 717.698.0205
www.SAarchitects.com

DRAWING TITLE

© 2022 SAarchitects, Inc.

BUILDING SECTIONS

POUGHKEEPSIE NY STORAGE

DIAMOND POINT DEVELOPMENT

1899 SOUTH ROAD POUGHKEEPSIE, NEW YORK 12601
DUTCHESS COUNTY



FILE NO:	22-082
DATE:	7/1/2022
SCALE:	AS NOTED
DRAWN BY:	
DRAWING NO:	A-302