




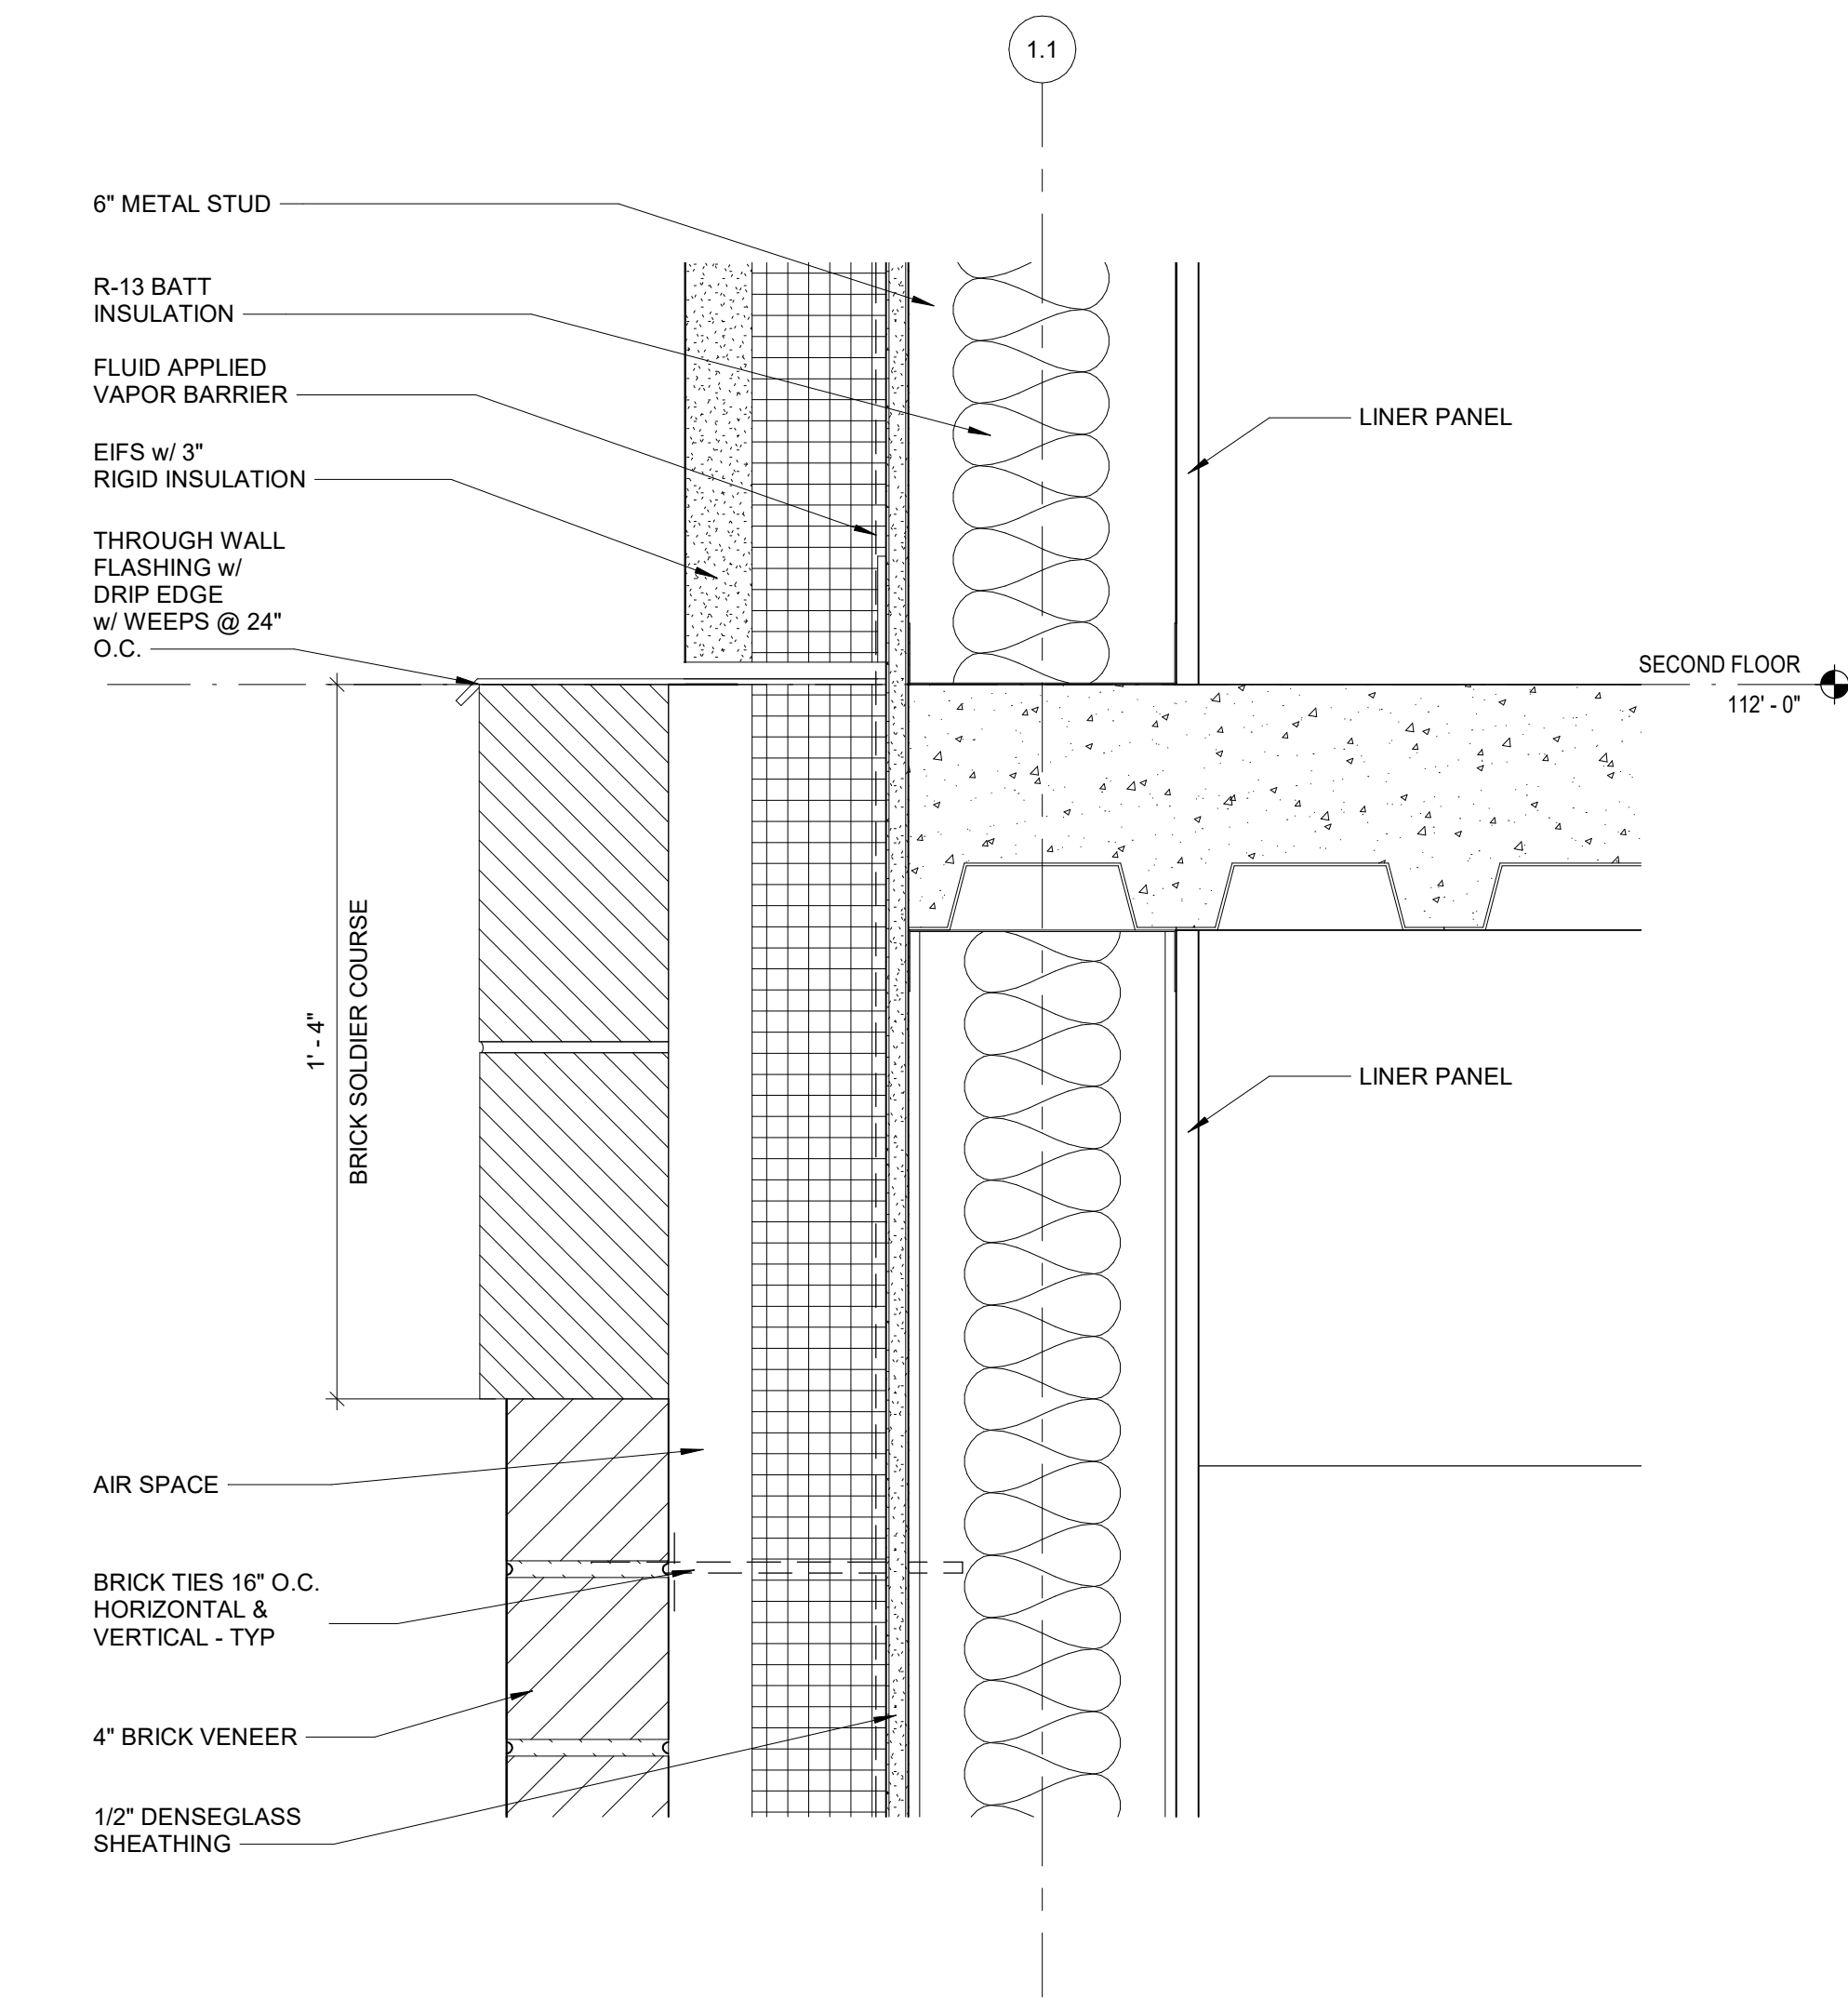


1
A-502
DETAIL
SCALE: 3" = 1'-0"

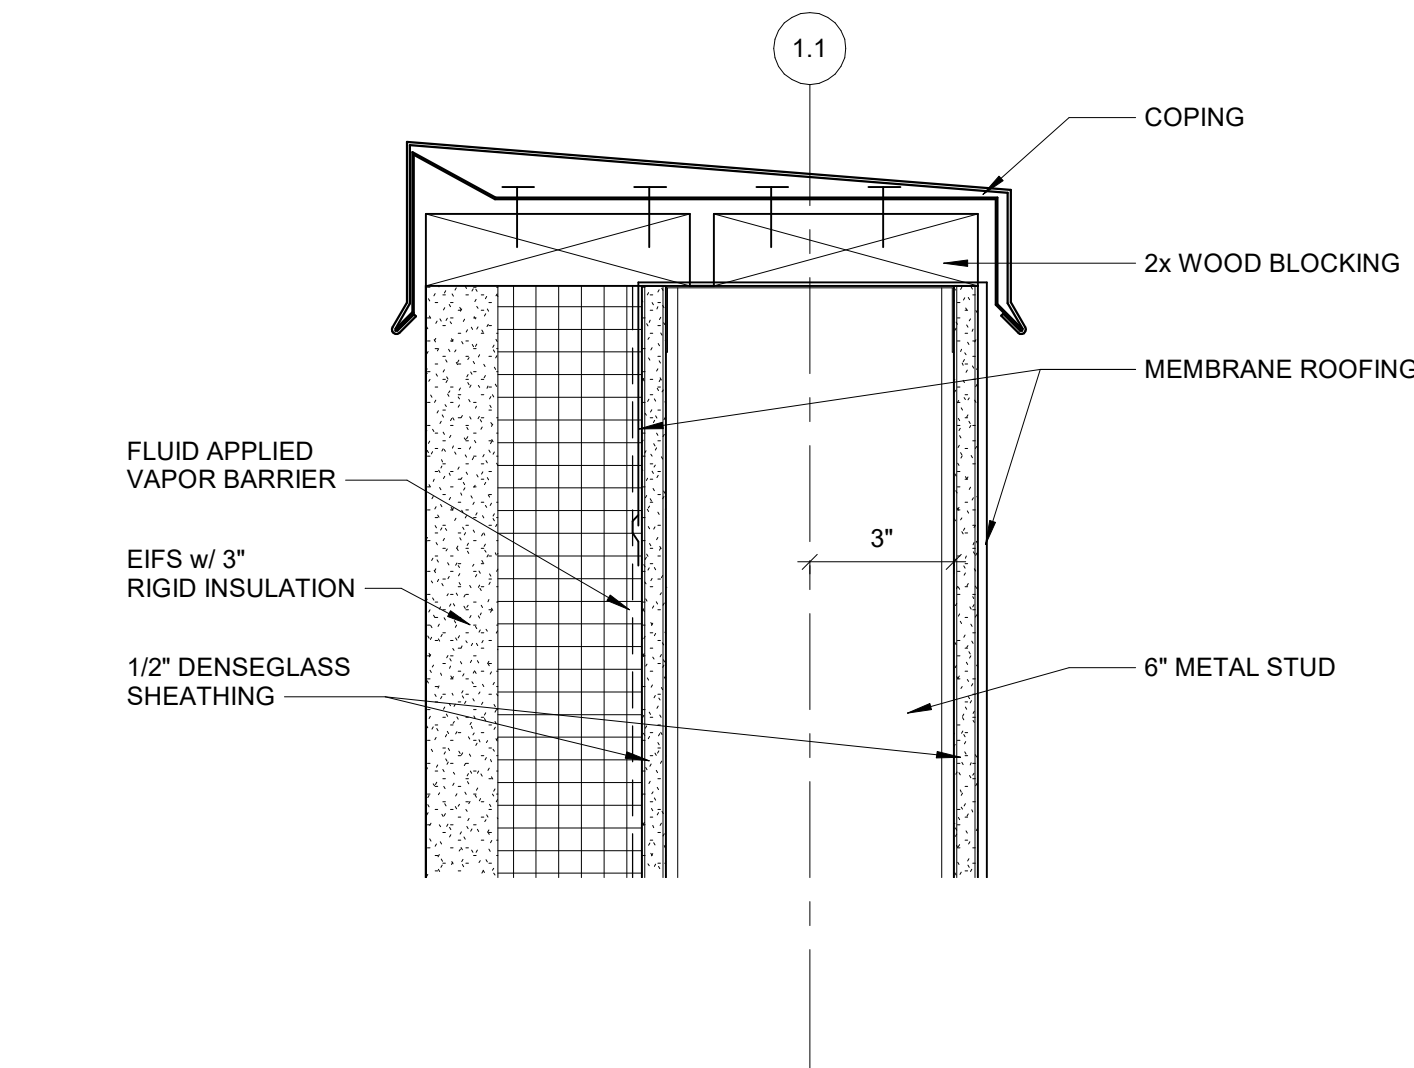


2
A-502
DETAIL
SCALE: 3" = 1'-0"

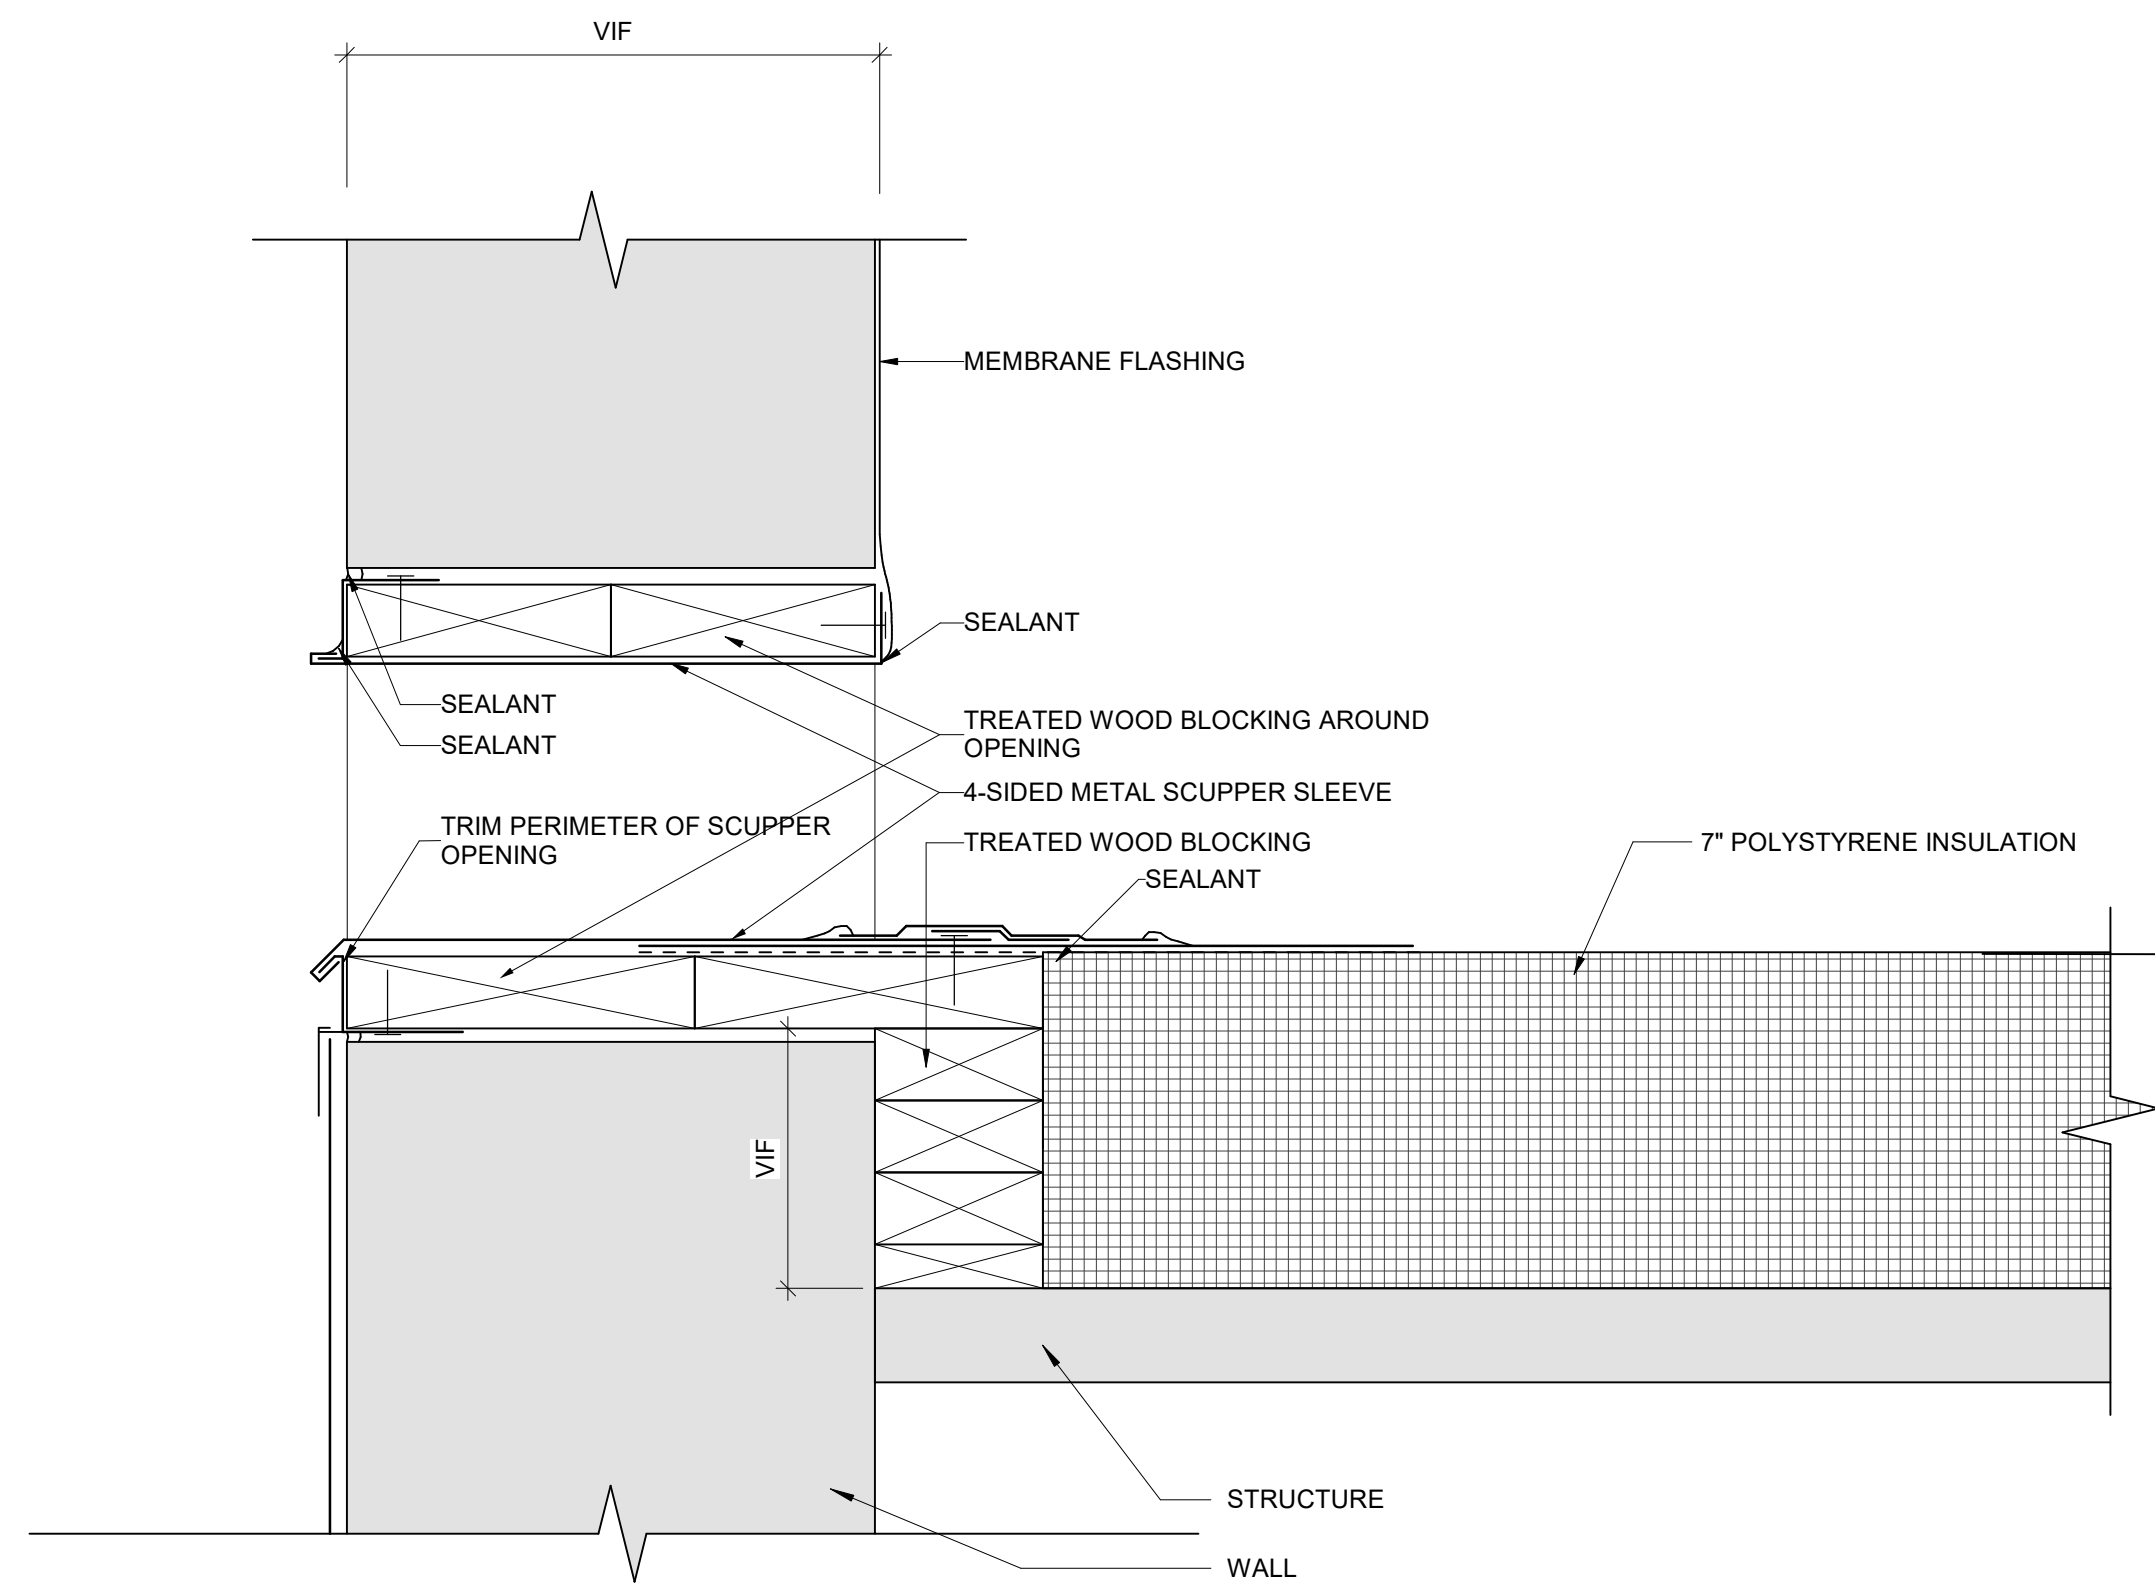


3
A-502
THROUGH-WALL SCUPPER
SCALE: 3" = 1'-0"

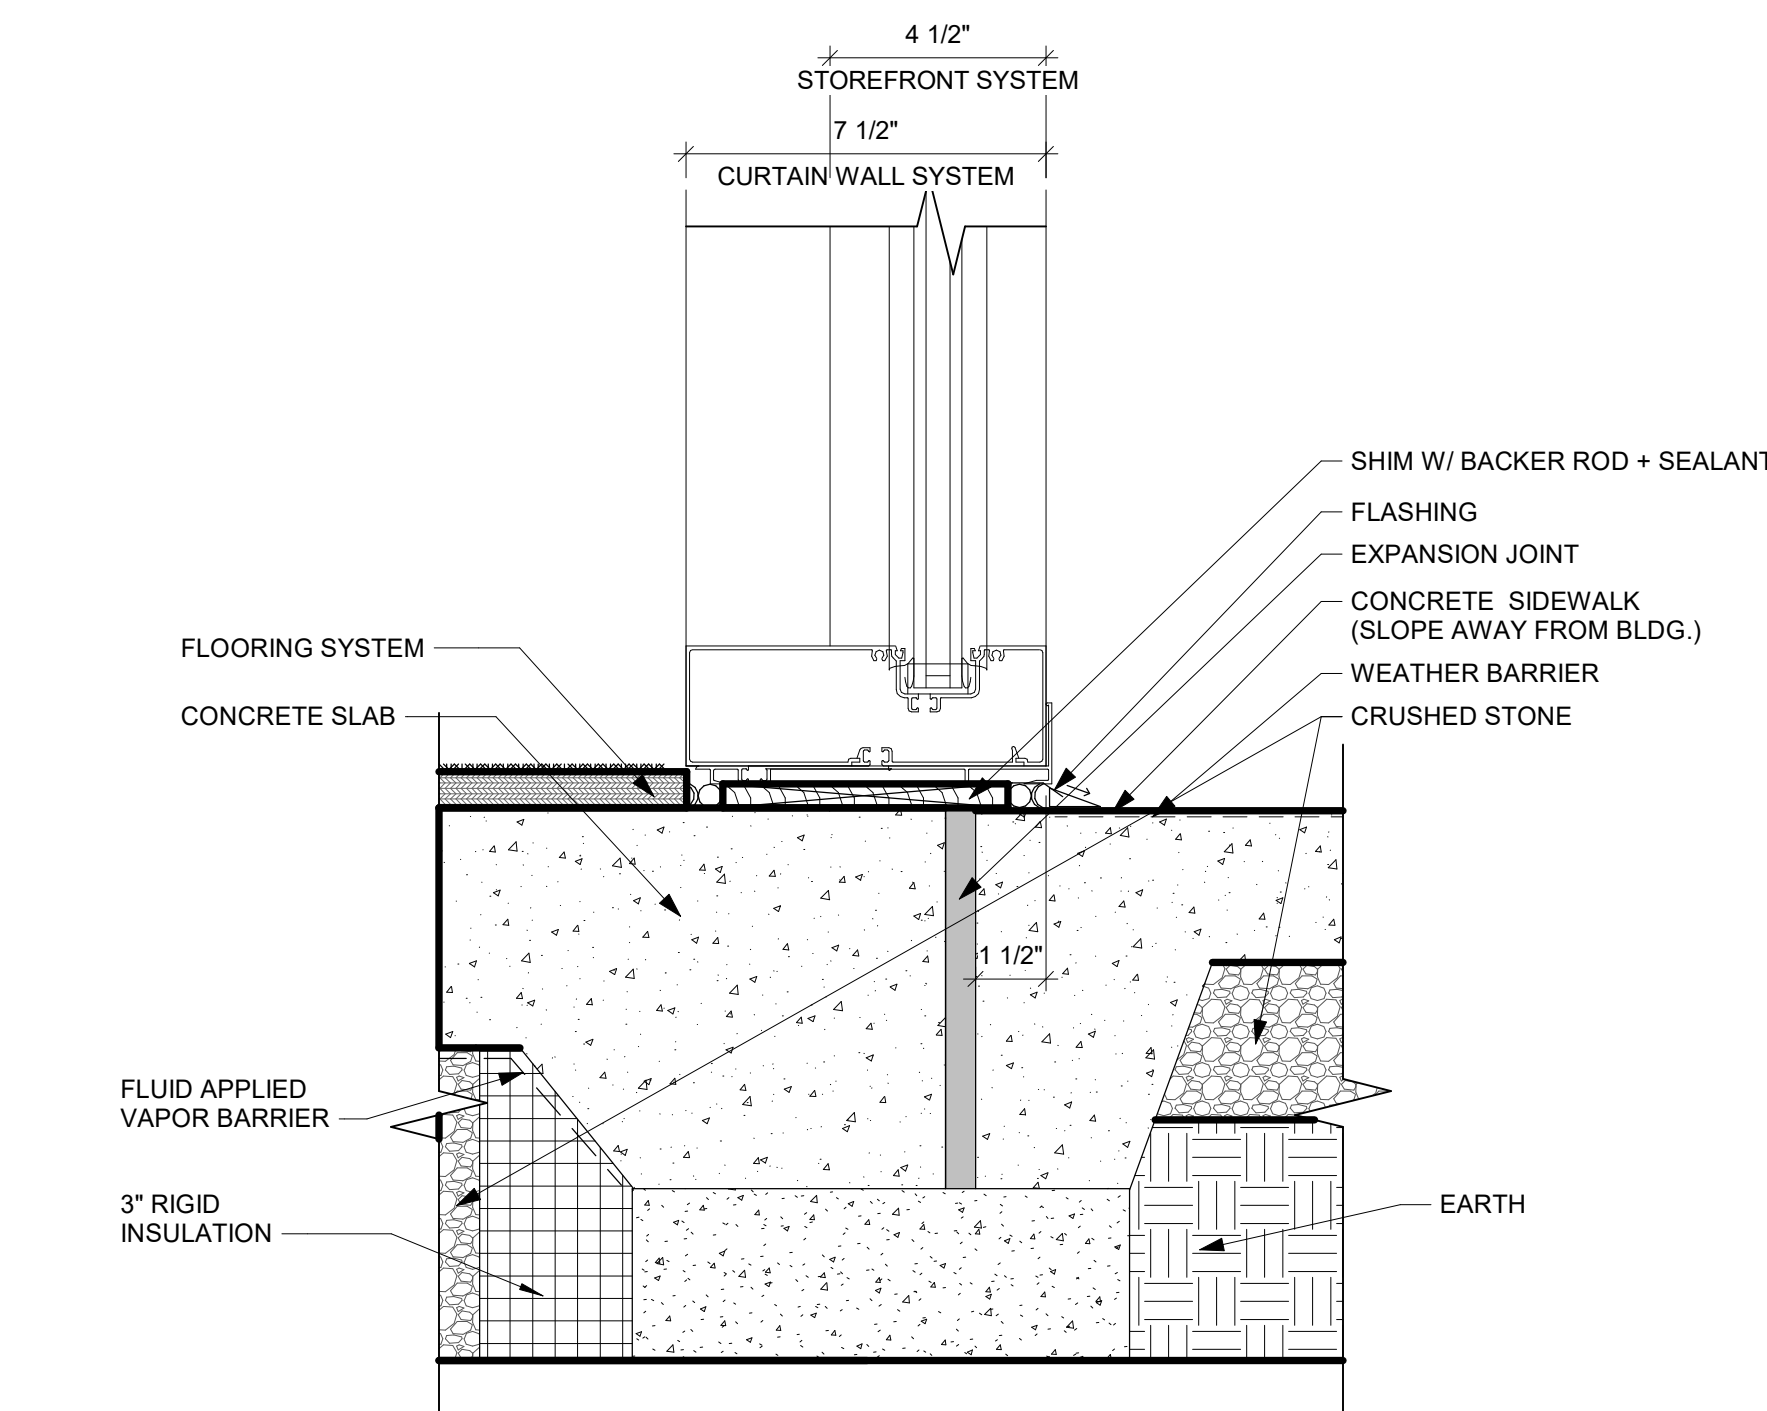

4
A-502
SILL DETAIL
SCALE: 3" = 1'-0"

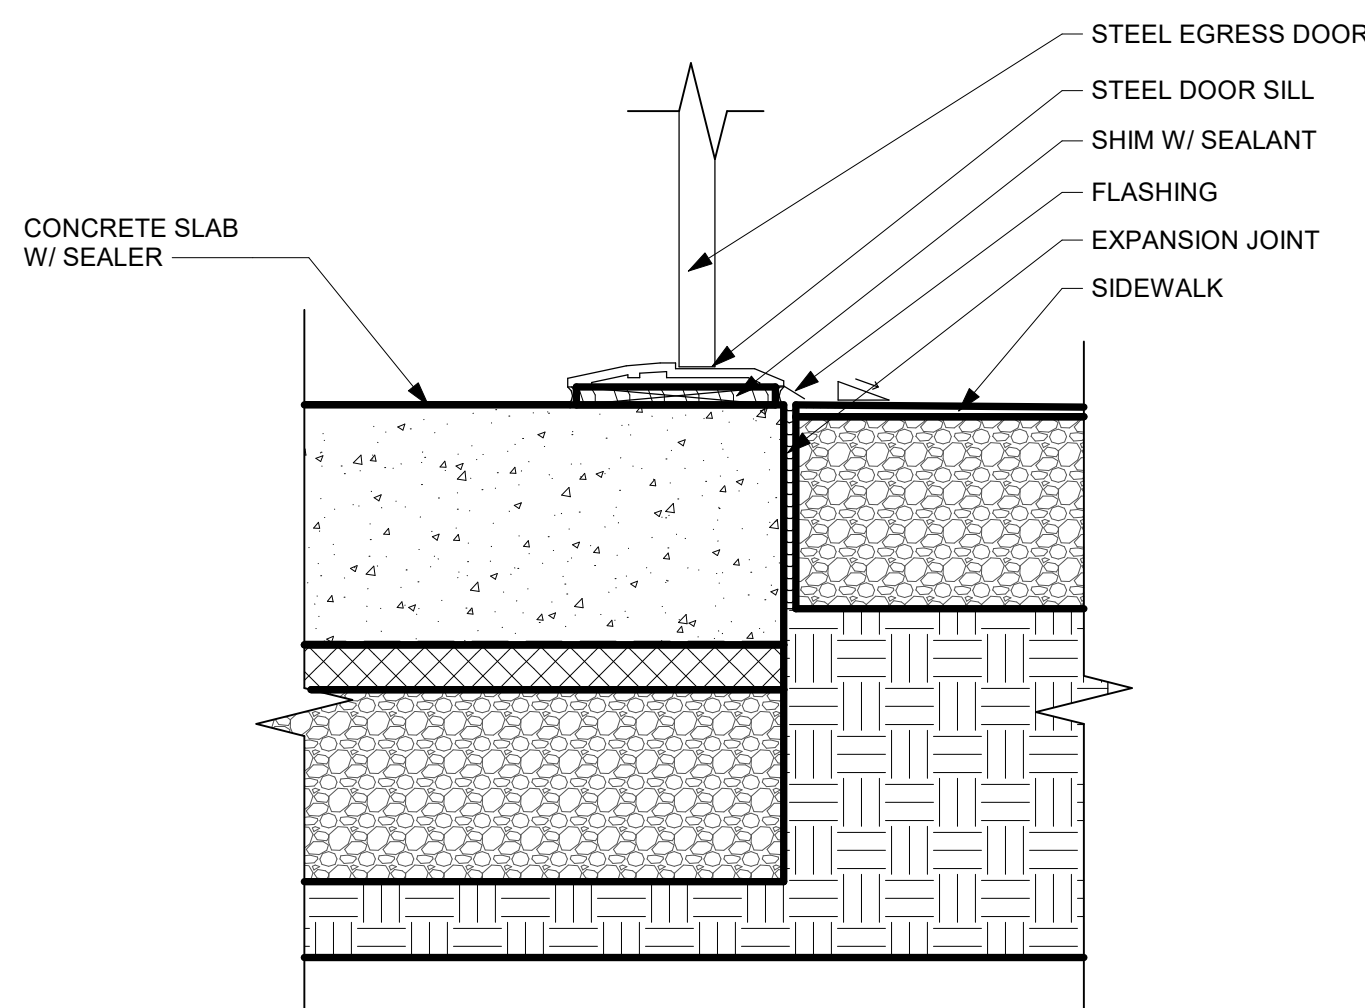

5
A-502
SILL DETAIL - EGRESS DOOR
SCALE: 3" = 1'-0"

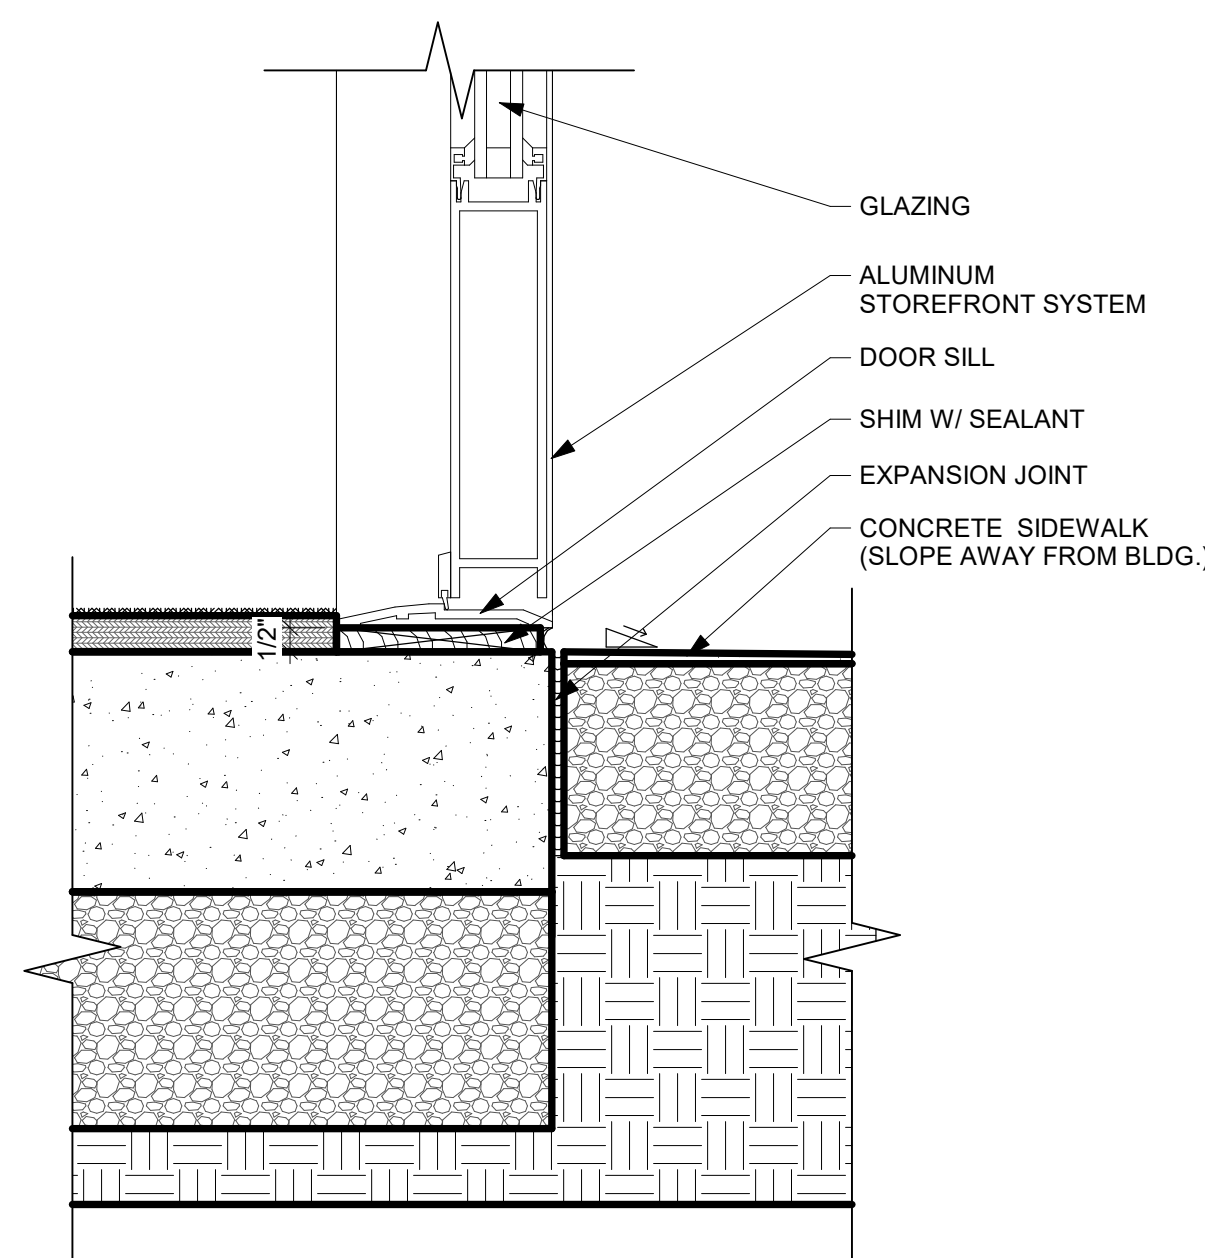

6
A-502
STOREFRONT DETAIL
SCALE: 3" = 1'-0"

REVISIONS		Description
No.	Date	
1	7/1/2022	ISSUED FOR PERMIT

CONSULTANT

SAA architects
Client centered • Smart solutions
600 North Hanley Street, Suite 150
York, PA 17404
T - 717.843.3200 F - 717.698.0205
www.SAAarchitects.com

GENERAL DETAILS
POUGHKEEPSIE NY STORAGE
DIAMOND POINT DEVELOPMENT
1999 SOUTH ROAD POUGHKEEPSIE, NEW YORK 12601
DUTCHESS COUNTY

DRAWING TITLE
© 2022 SAAarchitects, Inc.



FILE NO:	22-082
DATE:	7/1/2022
SCALE:	AS NOTED
DRAWN BY:	
DRAWING NO.:	A-502