


**NOTES**

1. TOPOGRAPHIC INFORMATION SHOWN HEREON WAS COMPILED FROM A FIELD SURVEY COMPLETED BY AUTOMATED CONSTRUCTION ENHANCED SOLUTIONS, INC DATED NOVEMBER 7, 2021, REFERENCING THE NORTH AMERICAN VERTICAL DATUM OF 1988 (NAVD88).
2. TEST BORING LOCATIONS SHOWN HEREON WERE COMPLETED BY LABELLA ON MARCH 28, 2022.

**LEGEND**

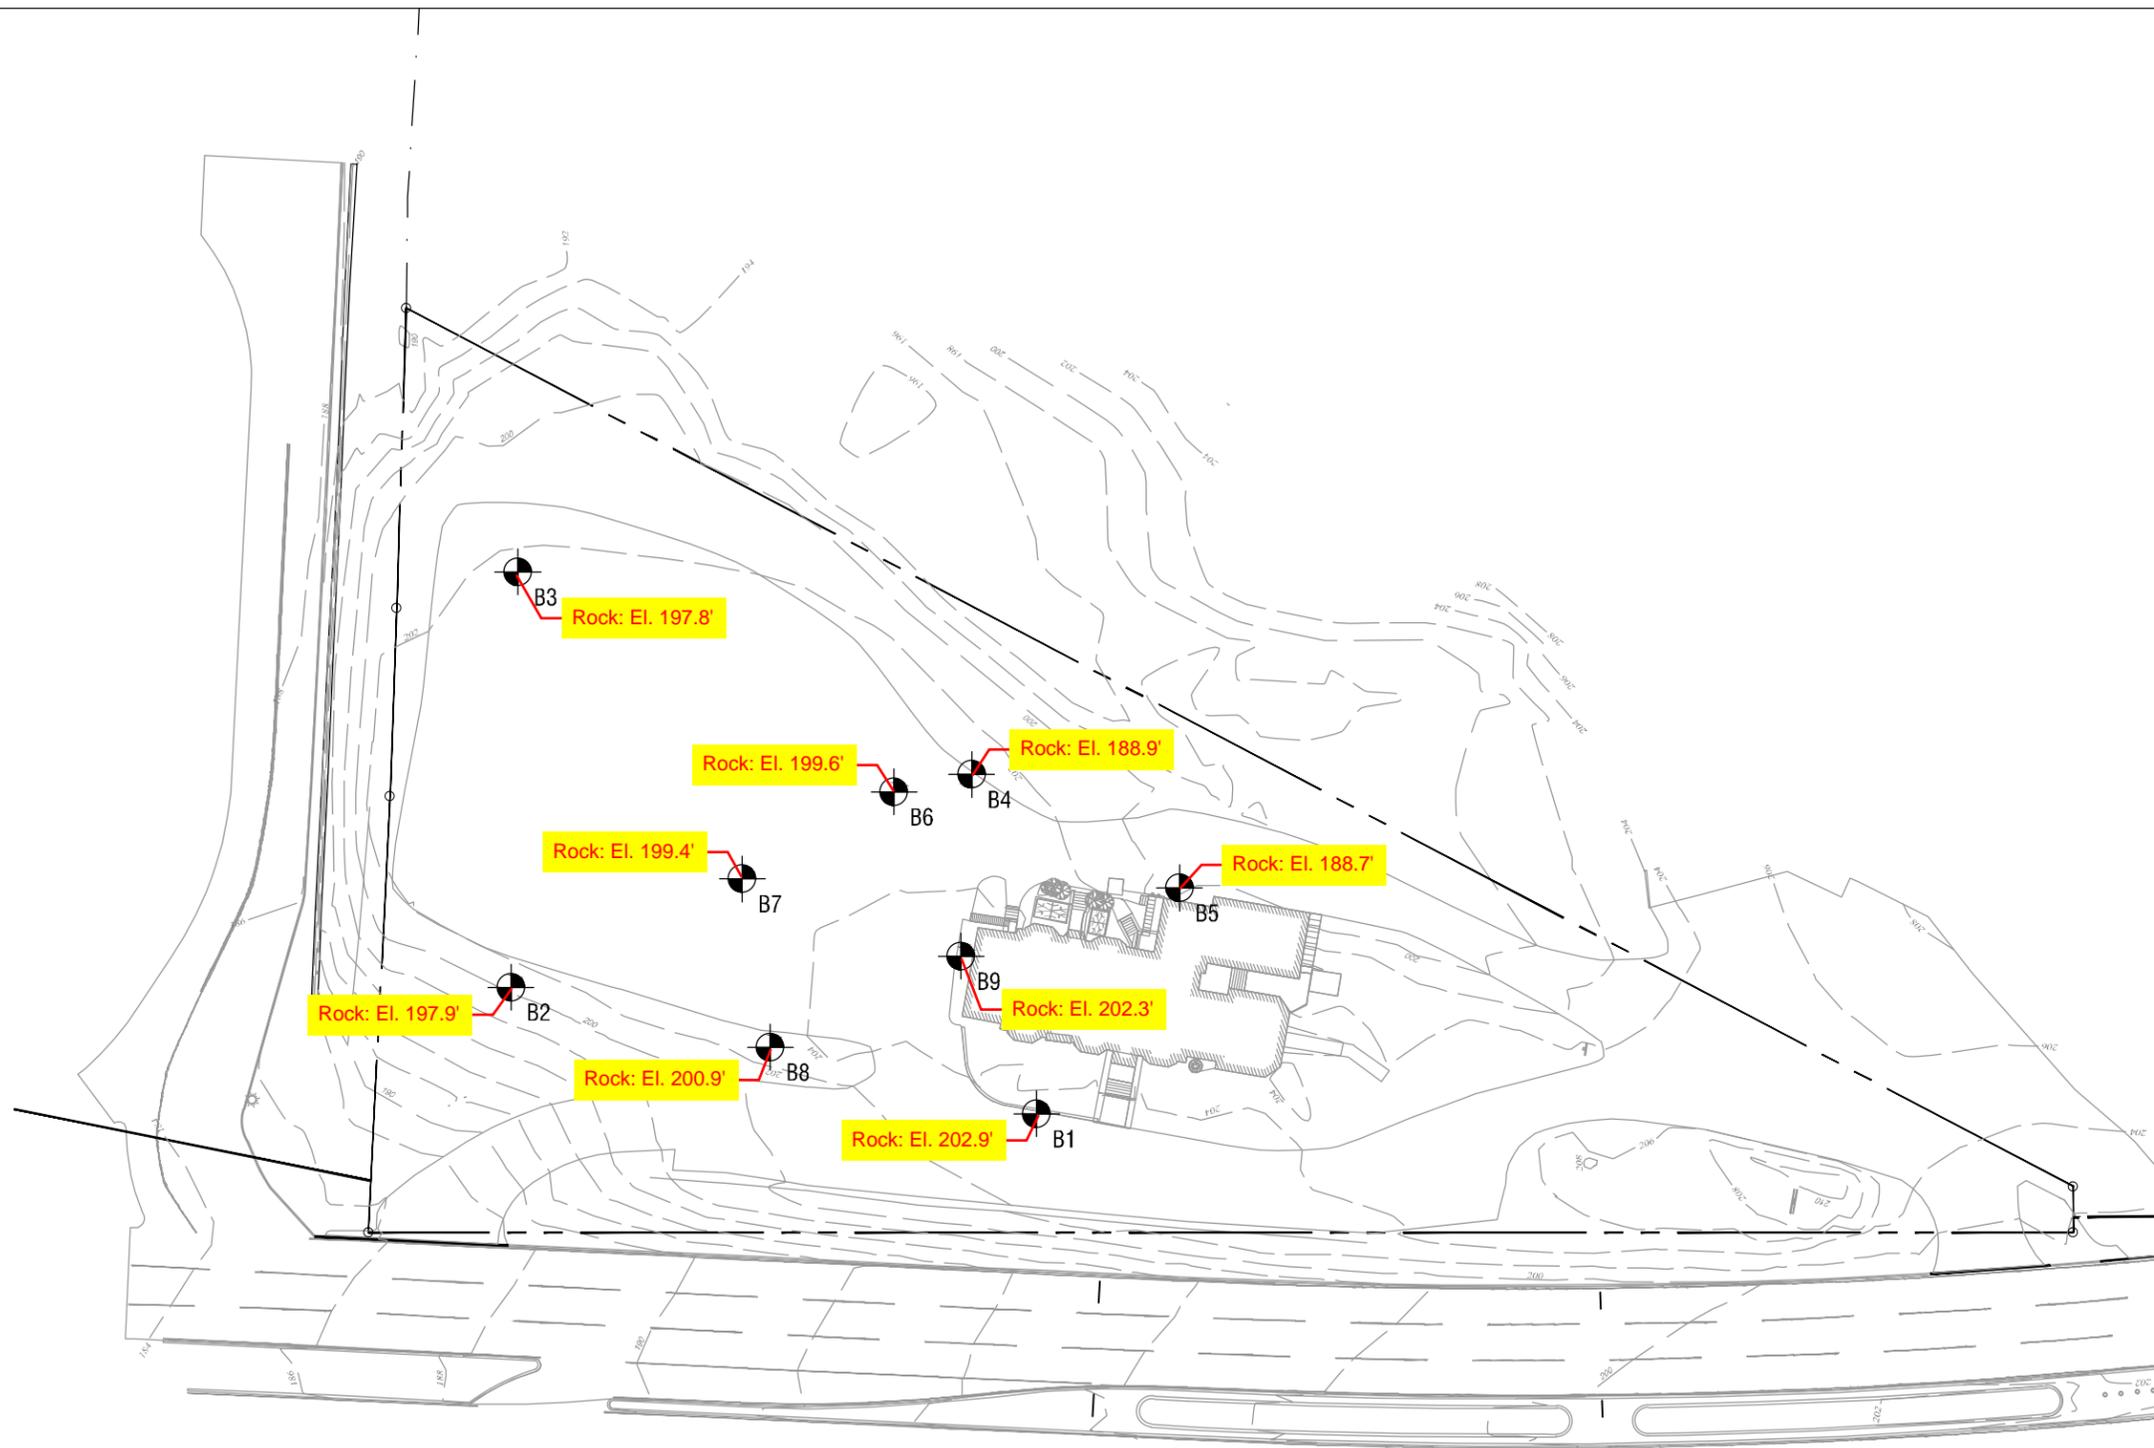

1  
FIG1 EXPLORATION LOCATION PLAN  
SCALE: 1" = 60'



**LaBella**  
Powered by partnership.

4 British American Boulevard  
Latham, NY 12110  
518-273-0055  
labellapc.com © 2022 LaBella Associates

It is a violation of New York Education Law Article 145 Sec. 2209, for any person, unless acting under the direction of a licensed architect, professional engineer, or land surveyor, to alter in any way, an item bearing the seal of an architect, engineer, or land surveyor is altered; the altering architect, engineer, or land surveyor shall affix to the item their seal and notation "altered by" followed by their signature and date of such alteration, and a specific description of the alteration.

DRAWING NAME:  
**EXPLORATION LOCATION PLAN**

PROJECT NAME:  
**DIAMOND POINT DEVELOPMENT STORAGE FACILITY**  
1998 SOUTH ROAD, CITY OF POUGHKEEPSIE, DUTCHESS COUNTY, NEW YORK

ISSUED FOR: <b>GEOTECHNICAL REPORT</b>		
DRAWN BY: TD	DATE: 04/01/22	PROJECT NO.: CZ82133.00
DRAWING NUMBER: <b>FIG1</b>		

VERSION 21.1  
4/5/2022 9:23:25 AM