
## EXISTING TO REMAIN REMOVE WITH DUE CARE AND RETURN TO OWNER EXISTING CEILING MOUNTED SIGNAGE. REPAIR AND PATCH AS REQUIRED WITH MATCHING MATERIALS. RELOCATE EXISTING ACCESS PANEL OUTSIDE OF NEW PORTAL REMOVE EXISTING CEILING DEVICES INCLUDING BUT NOT LIMITED TO LIGHT FIXTURES, CAMERAS, AND SPEAKERS REQUIRED FOR NEW ENTRY PORTAL. EXTEND EXISTING SPRINKLER HEAD INTO PORTAL. DEMOLISH FULL EXTENTS OF ILLUMNATED FEATURE WALLS. REPAIR AND PATCH CEILING FINISHES AS REQUIRED WITH MATCHING MATERIALS. — EXISTING TO REMAIN --- REMOVE SUPPLY GRILLE; SEE ] MECHANICAL DRAWINGS SALVAGE AND RETURN TO OWNER. REMOVE GWB CEILING AS REQUIRED FOR NEW PIPING; PATCH AND REPAIR TO MATCH EXISTING ADJACENT FINISHES. SEE MECHANICAL DWGS FOR MORE INFORMATION. EXISTING TO REMAIN

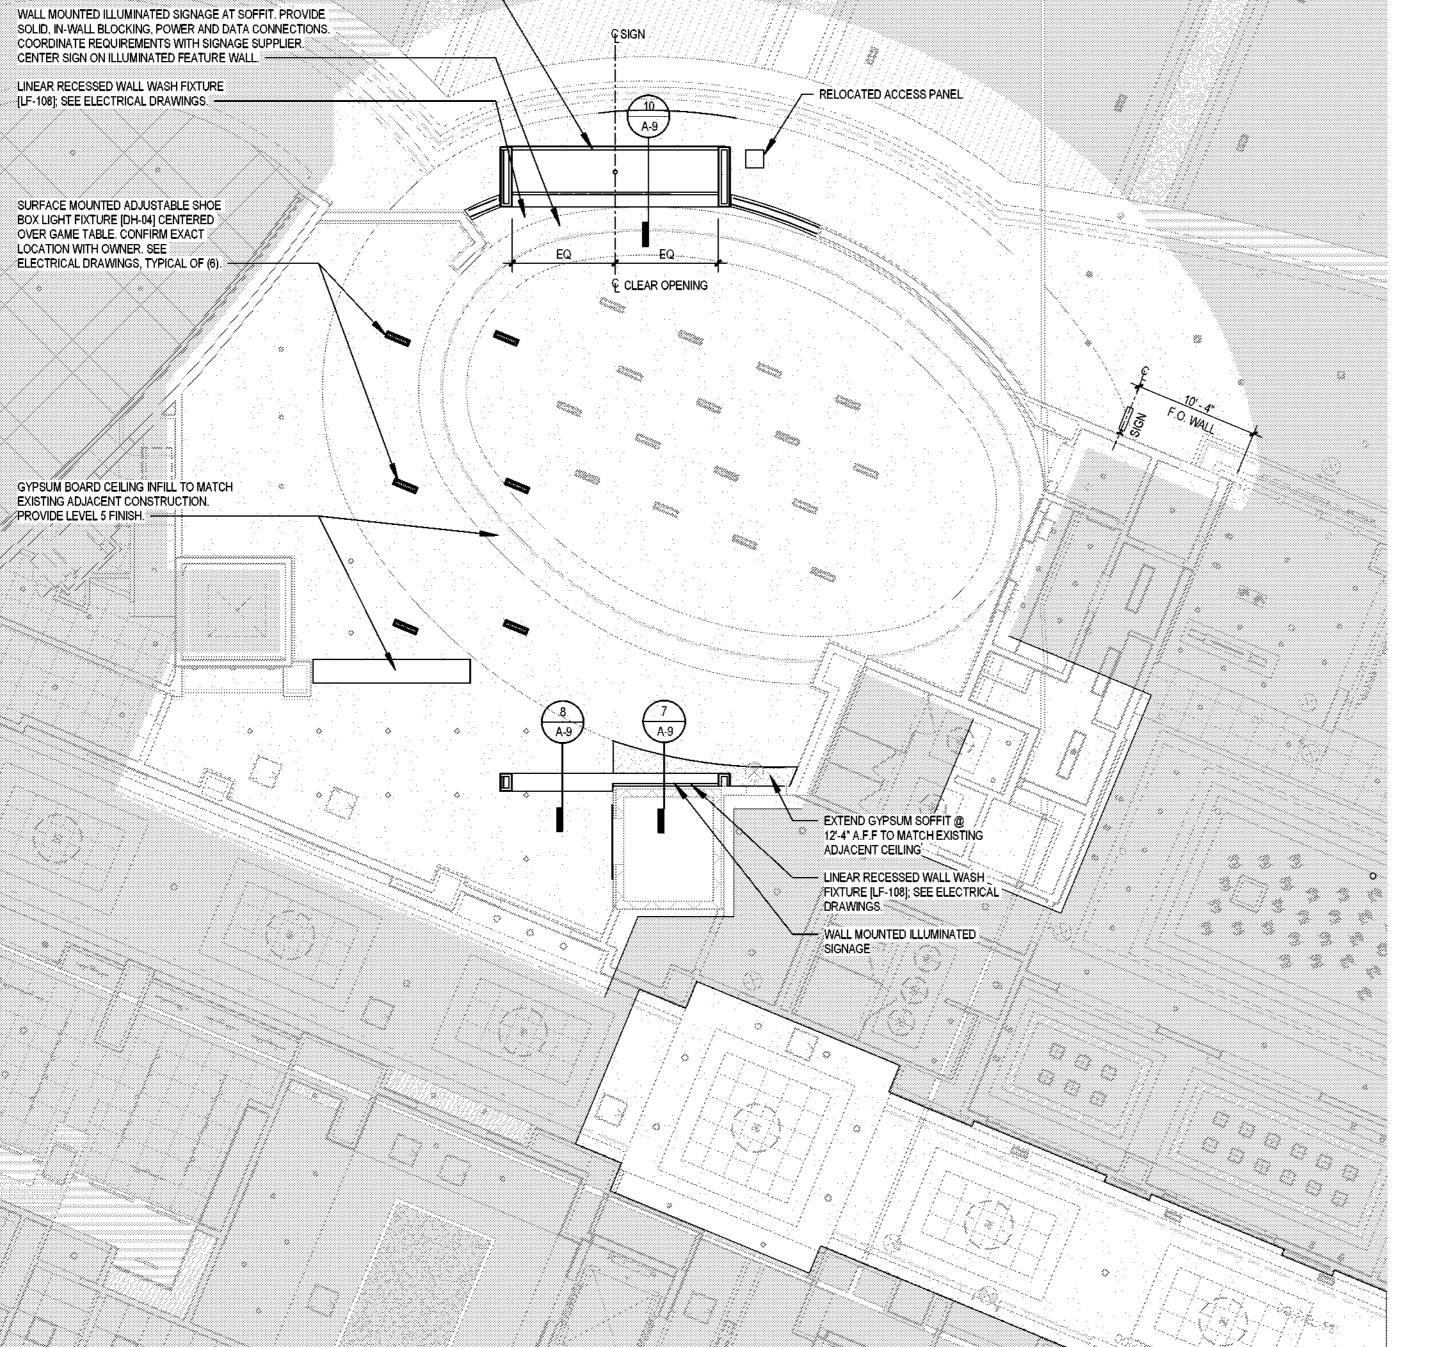

3 OVERALL CEILING PLAN - FIRST FLOOR

GYPSUM BOARD CEILING INFILL TO MATCH EXISTING ADJACENT CONSTRUCTION.

LINEAR RECESSED WALL WASH FIXTURE [LF-108]; SEE ELECTRICAL DRAWINGS.

SURFACE MOUNTED ADJUSTABLE SHOE
BOX LIGHT FIXTURE [DH-04] CENTERED
OVER GAME TABLE. CONFIRM EXACT
LOCATION WITH OWNER. SEE
ELECTRICAL DRAWINGS, TYPICAL OF (6).

GYPSUM BOARD CEILING INFILL TO MATCH EXISTING ADJACENT CONSTRUCTION.

PROVIDE LEVEL 5 FINISH.

1 OVERALL CEILING DEMOLTION PLAN - FIRST FLOOR

1/8" = 1'-0"

**CROCKFORDS** -**RESORTS WORLD CATSKILLS** 

888 Resorts World Dr Monticello, NY 12701


JCJARCHITECTURE 120 HUYSHOPE AVENUE SUITE 400 HARTFORD, CT 06106 860.247.9226

© 2021 JCJ Architecture

CONSULTANT:

Reference Cover Sheet for Consultant

BIDDING & CONSTRUCTION 07/06/2022

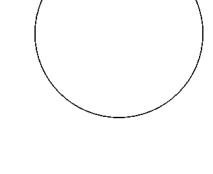

ISSUE 07/06/2022 DRAWN\_JMK, LKB SCALE \_\_\_1/8" = 1'-0"

REVISIONS

FIRST FLOOR REFLECTED **CEILING PLAN** 

A-3