




16 HORIZONTAL DETAIL - PANEL TYPE B  
3" = 1'-0"

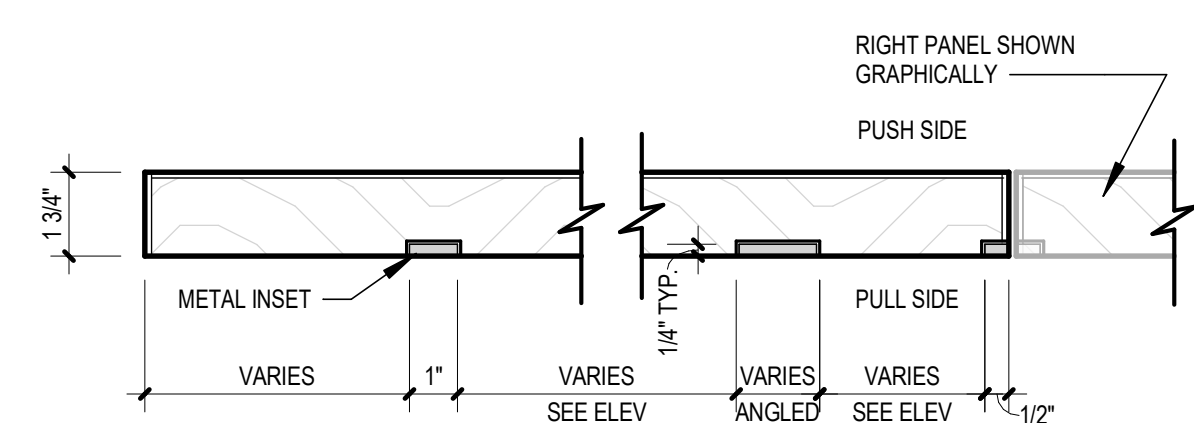

15 HORIZONTAL DETAIL - PANEL TYPE A  
3" = 1'-0"

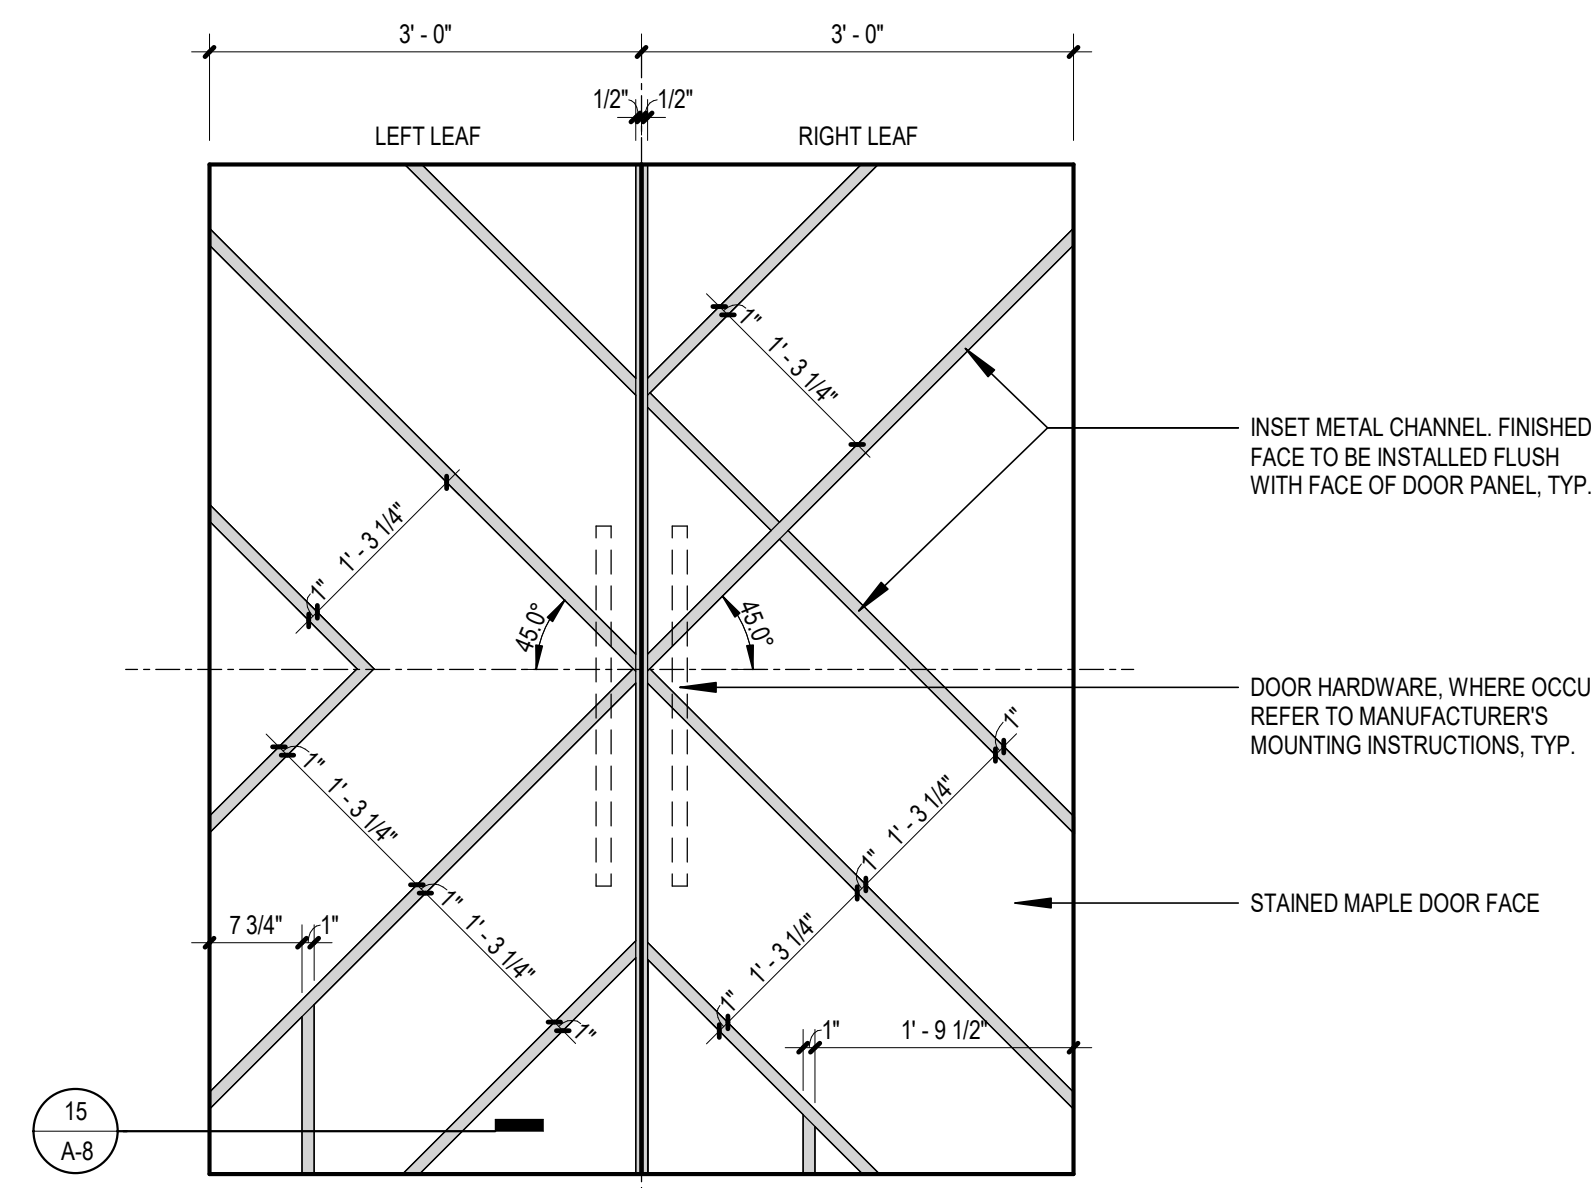


14 ENLARGED PANEL DETAIL - TYPE A  
3/4" = 1'-0"

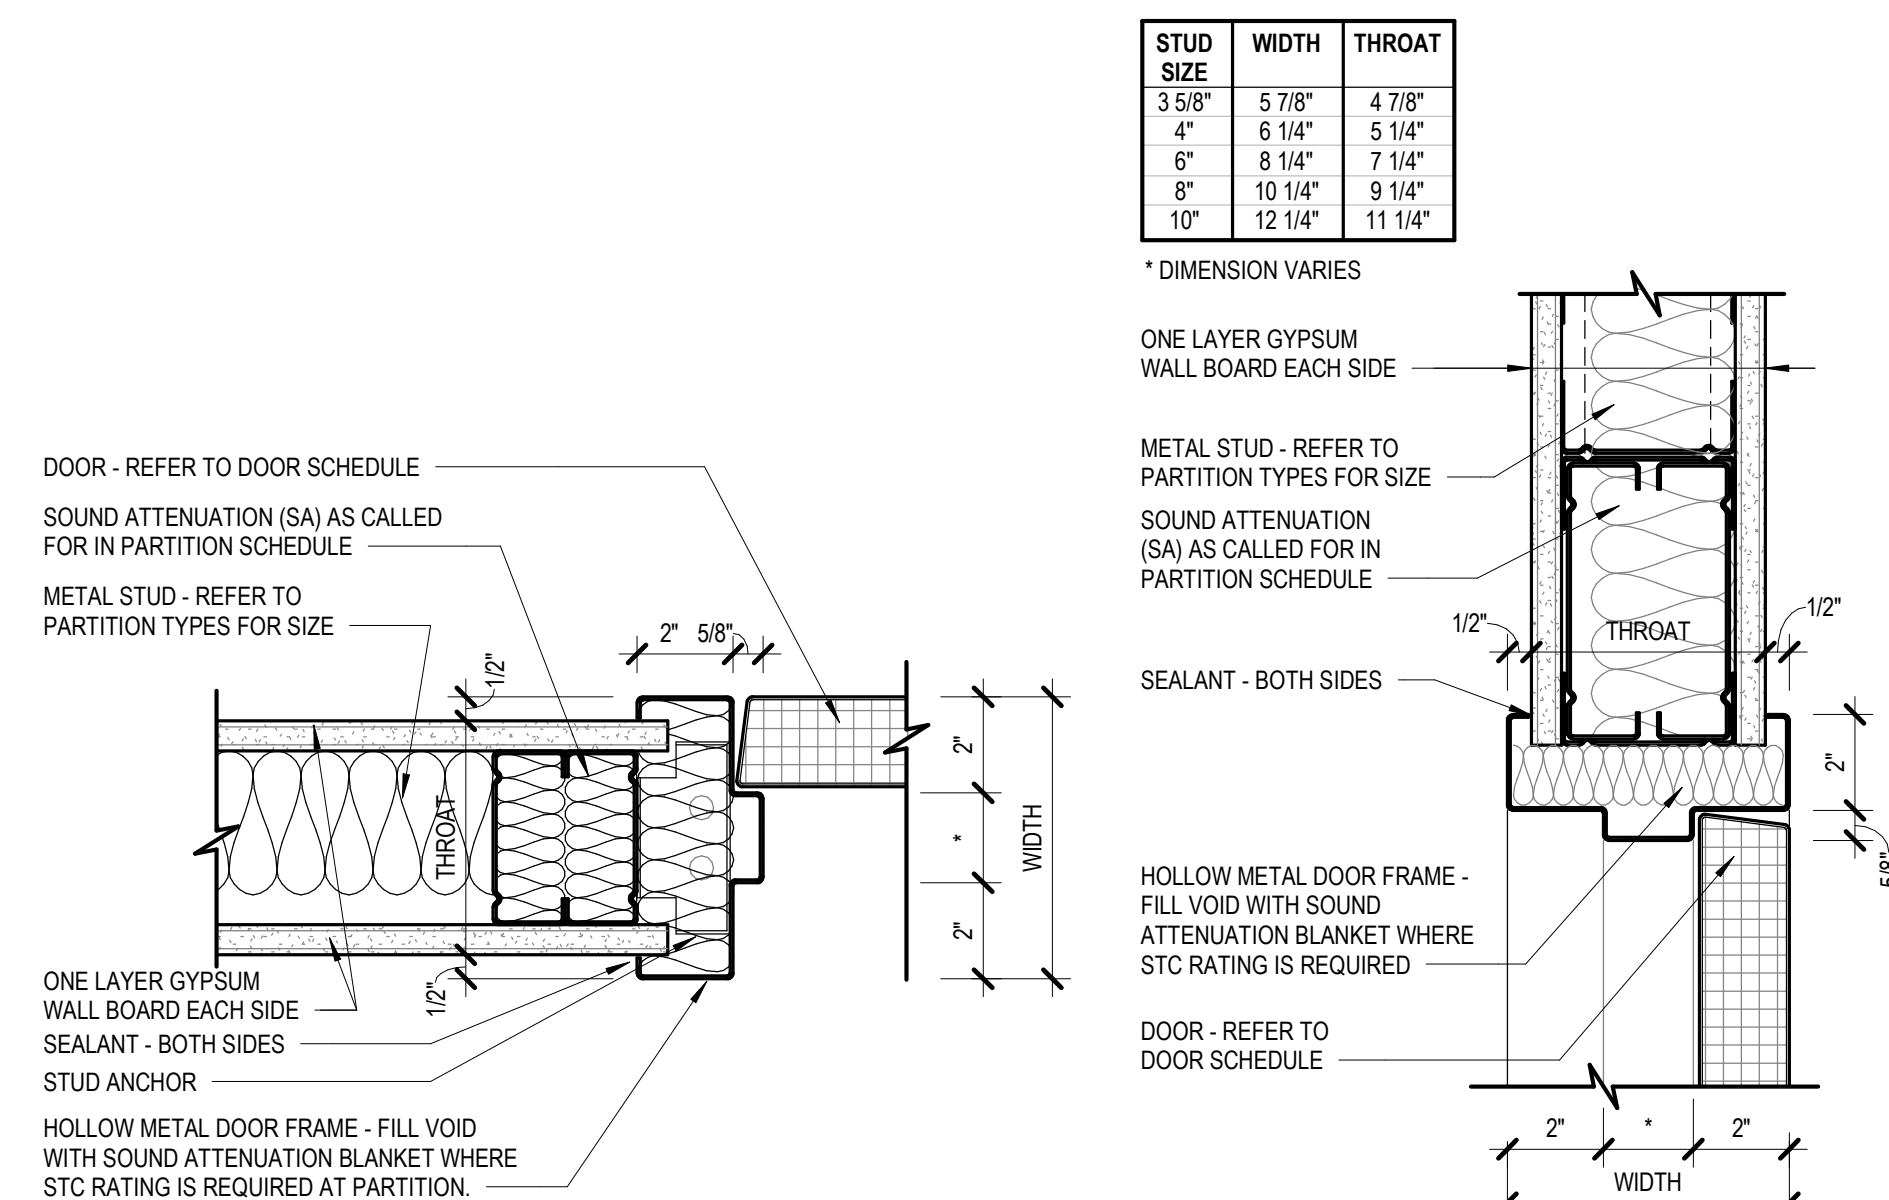


13 TYP. DOOR JAMB  
3" = 1'-0"

12 TYP. DOOR HEAD  
3" = 1'-0"


DOOR SCHEDULE																	
DOOR NO.	DOOR IDENTIFICATION			DOOR CONSTRUCTION		FRAME CONSTRUCTION				FRAME DETAILS				HARDWARE SET	Comments		
	PAIR OF DOORS	SIZE		EXISTING DOOR TYPE	MATERIAL	FINISH	EXISTING TYPE	MATERIAL	FINISH	FRAME DETAILS							
		WIDTH	HEIGHT							GLUZING	PRE FRAMING	HEAD	JAMB			SILL	
030702A	A	3'-0"	7'-0"	A	WD	ST-1	1	HM	P-2	-	12/A-6	13/A-6	-	2.0	SEE INTERIOR DETAILS FOR SURROUND		
030702B	A	3'-0"	7'-0"	A	WD	ST-1	1	HM	P-2	-	12/A-6	13/A-6	-	2.0	SEE INTERIOR DETAILS FOR SURROUND		
030710A	A	3'-0"	7'-0"	A	WD	ST-1	1	HM	P-2	DS-2	12/A-6	13/A-6	-	1.0	SEE INTERIOR DETAILS FOR SURROUND		
030710B	A	3'-0"	7'-0"	B	WD	ST-1	1	HM	P-2	-	12/A-6	13/A-6	-	1.0	SEE INTERIOR DETAILS FOR SURROUND		
030822	A	3'-0"	7'-0"	B	WD	ST-1	1	HM	P-2	-	12/A-6	13/A-6	-	2.0	SEE INTERIOR DETAILS FOR SURROUND		

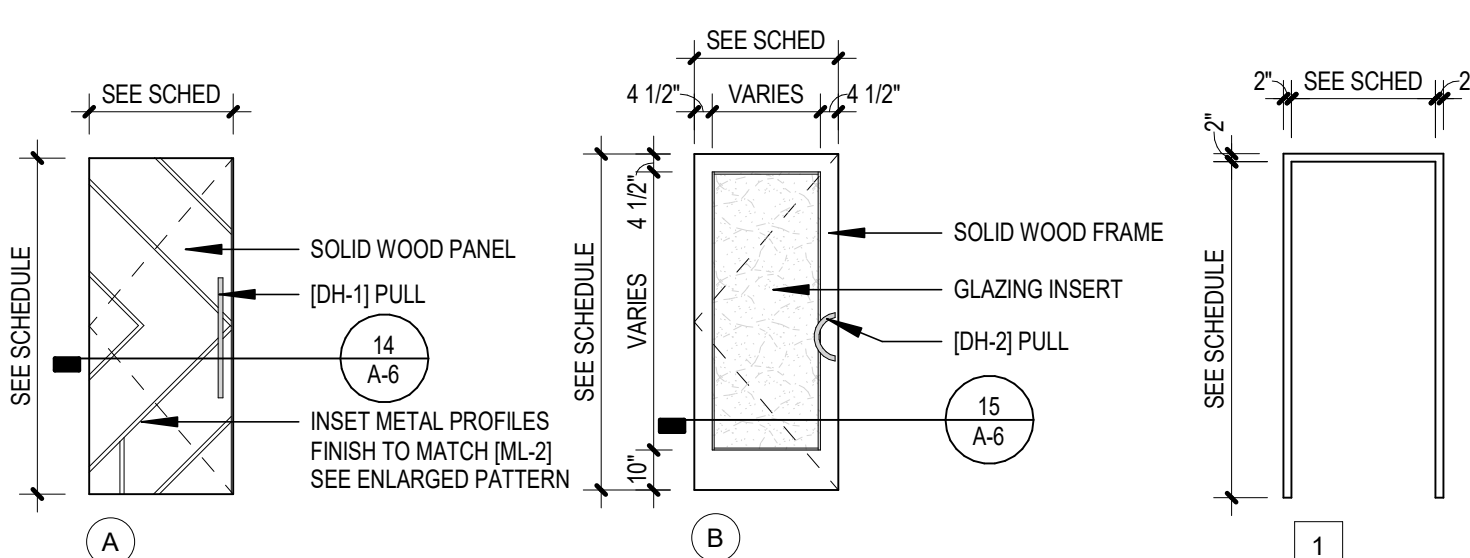


## DOOR PANEL TYPES

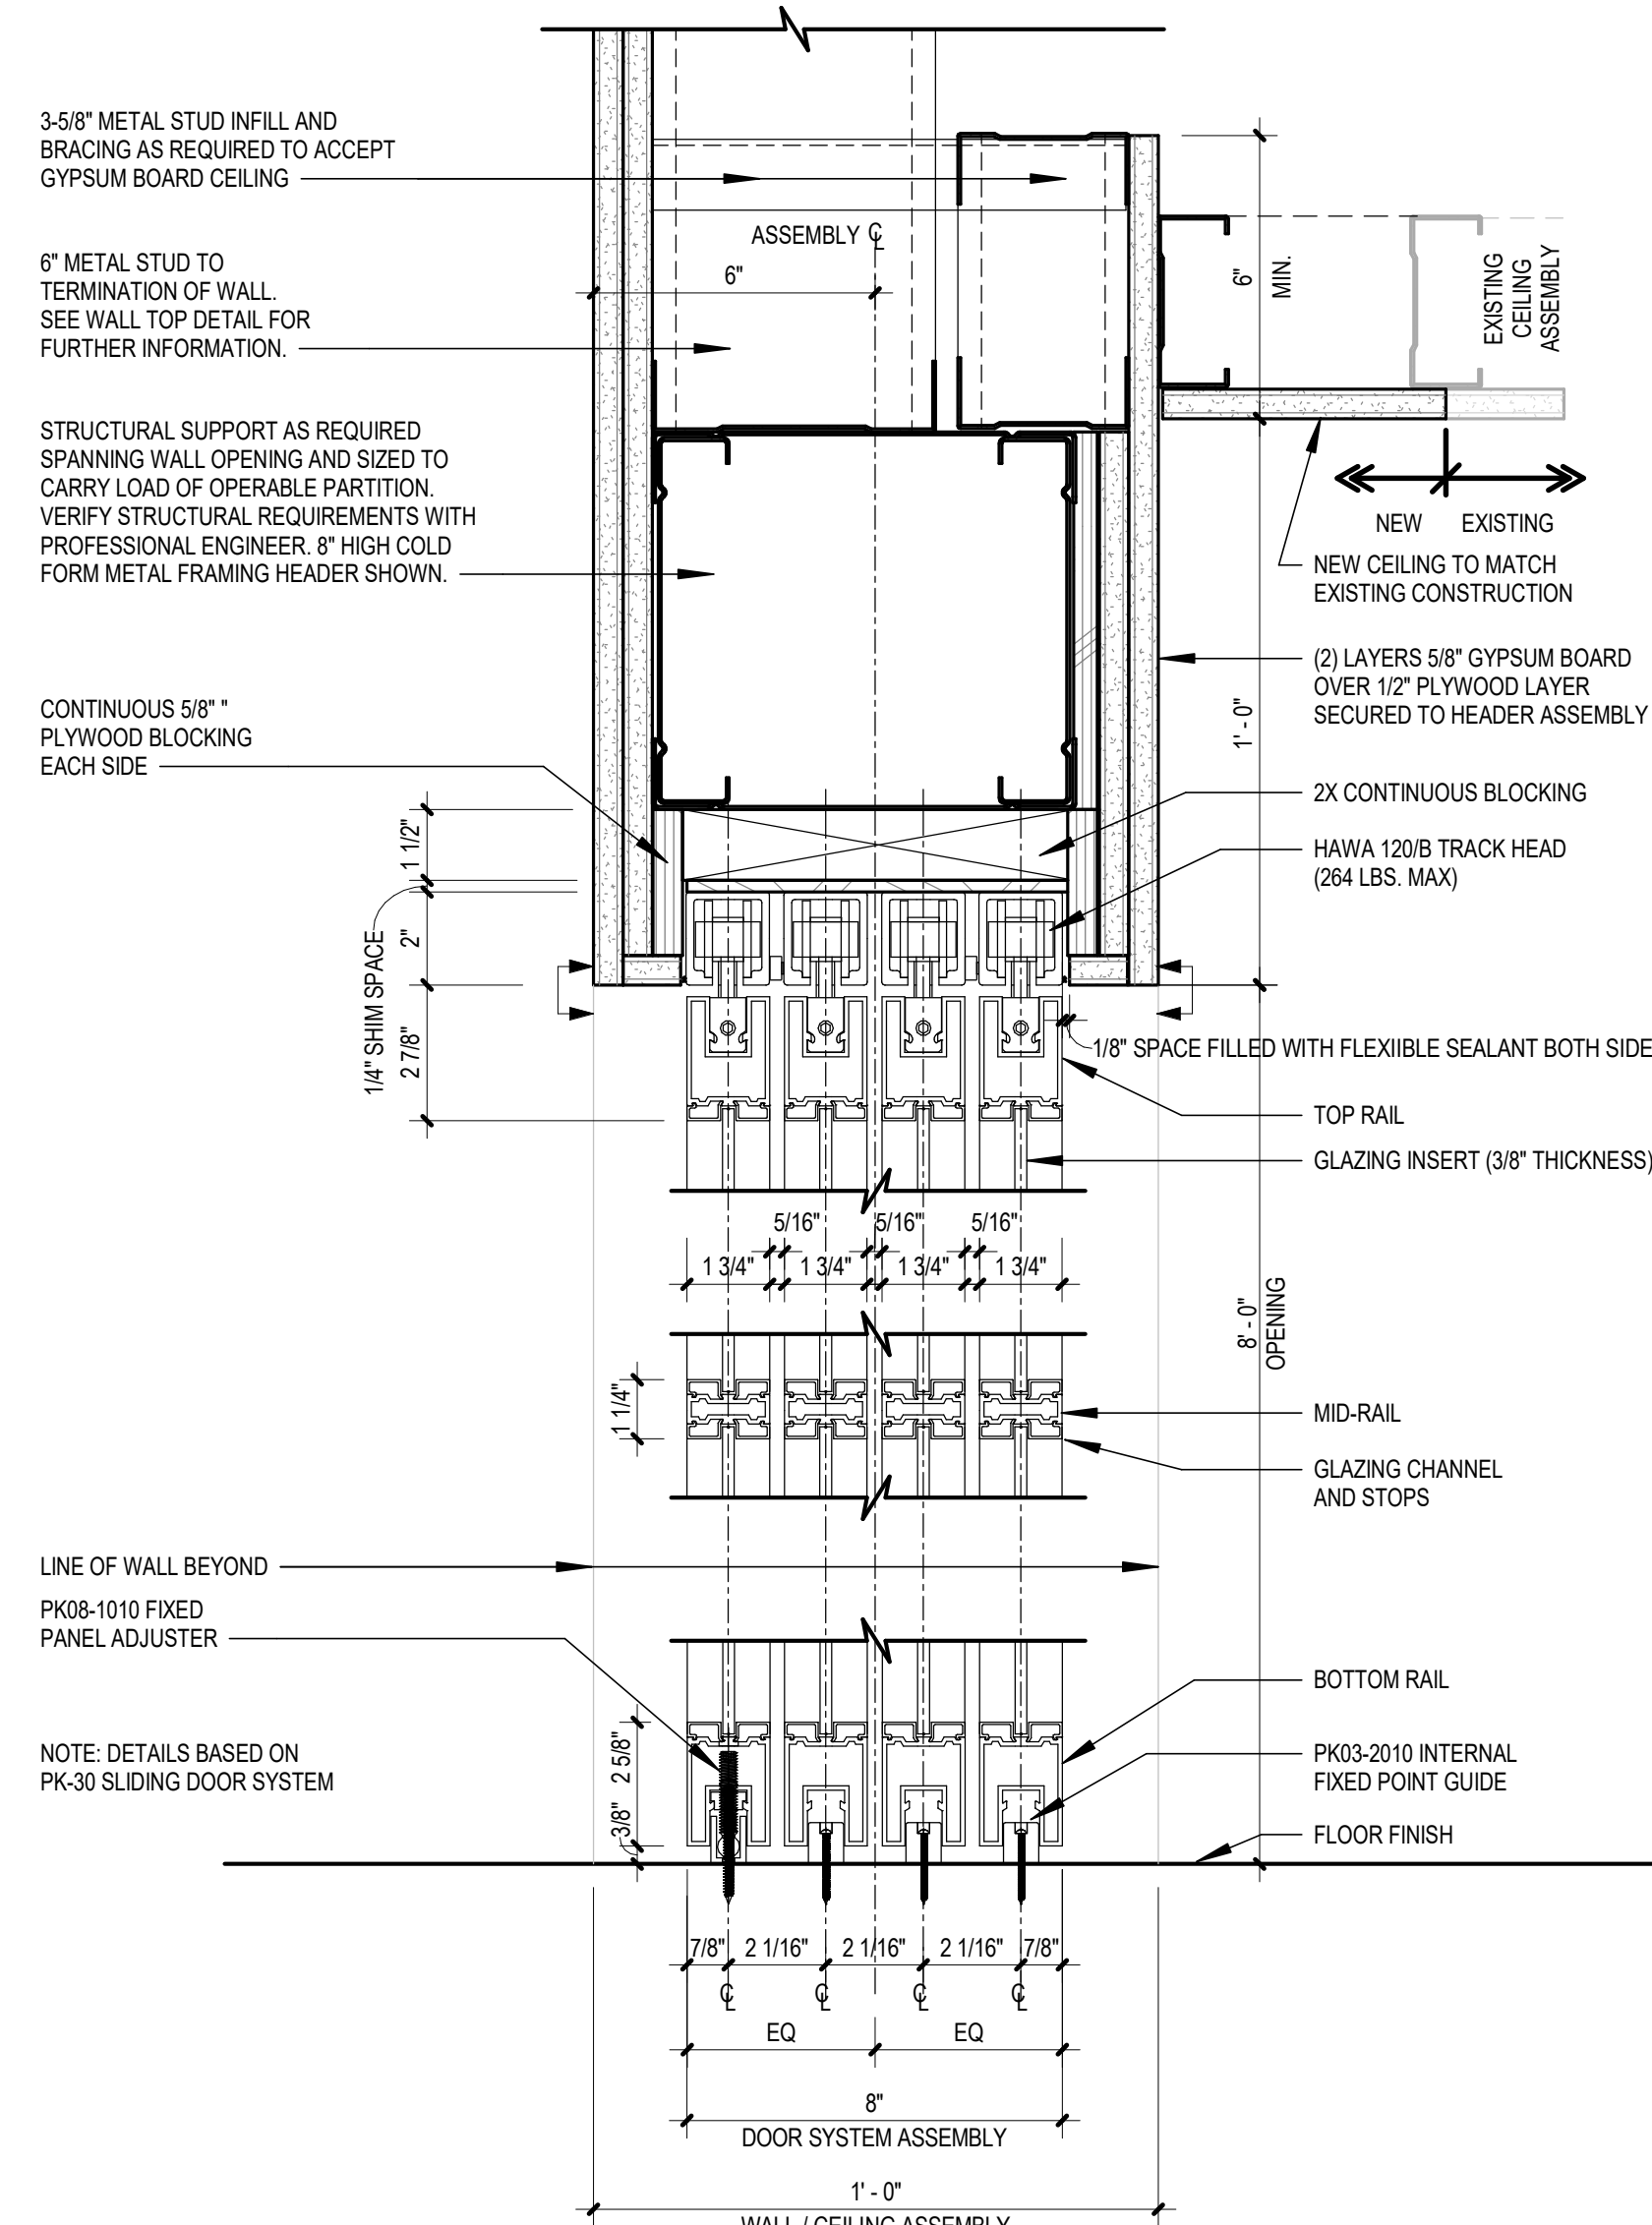


## 11 SECTION DETAIL AT OPERABLE PARTITION

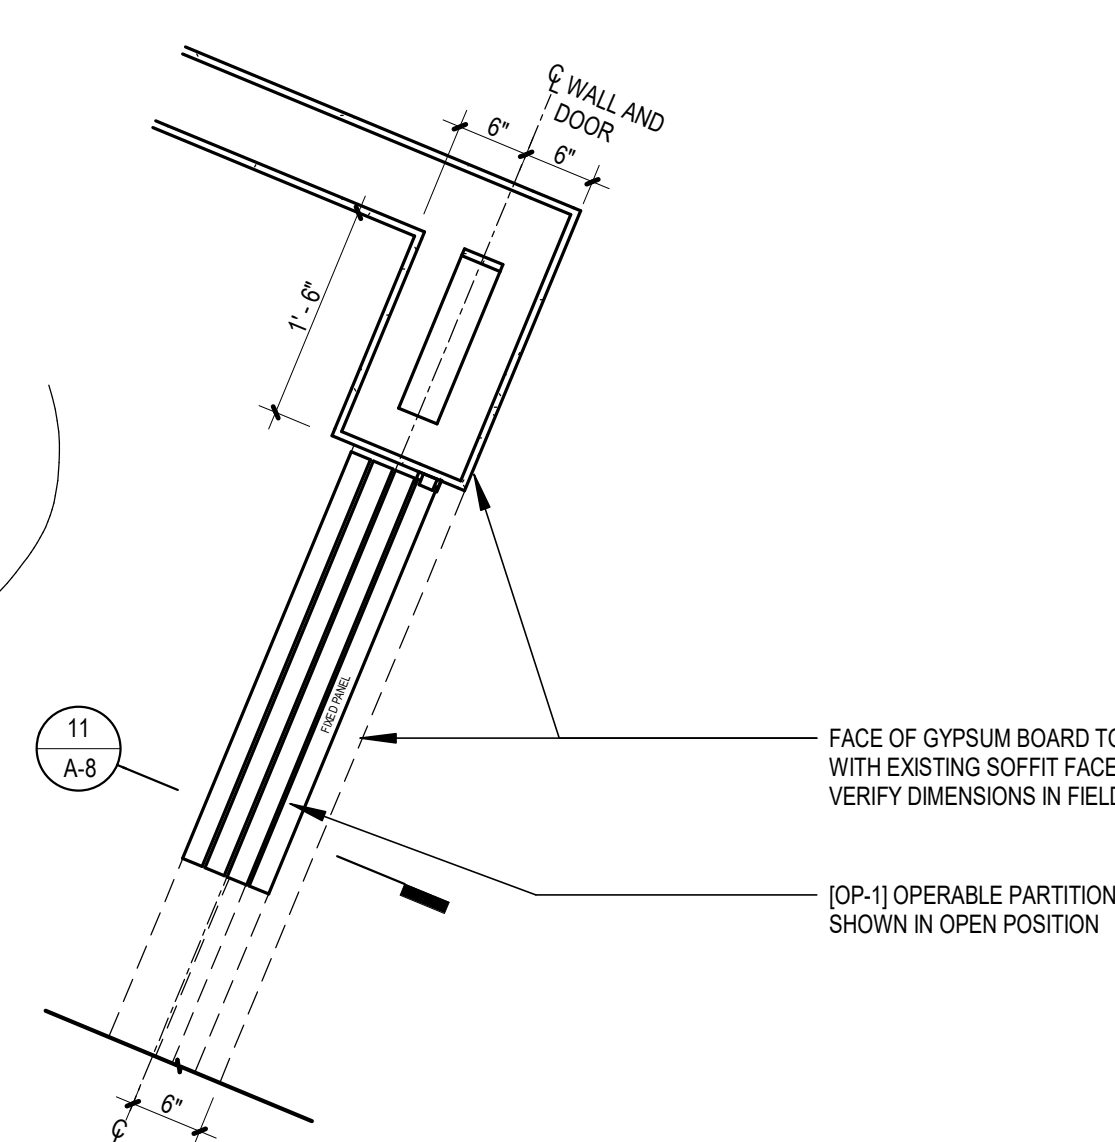


10 OPERABLE PARTITION PLAN DETAIL  
3/4" = 1'-0"

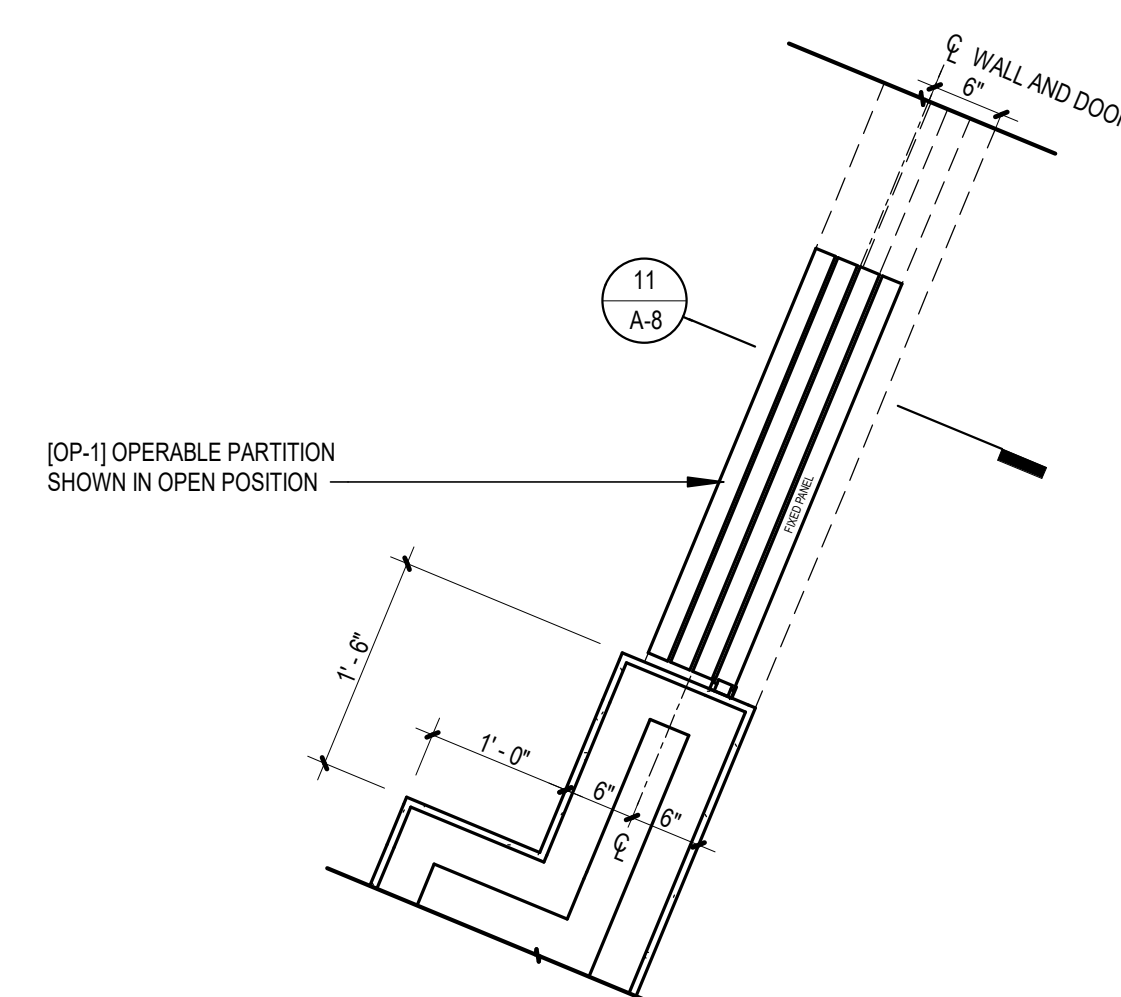


9 OPERABLE PARTITION PLAN DETAIL  
3/4" = 1'-0"

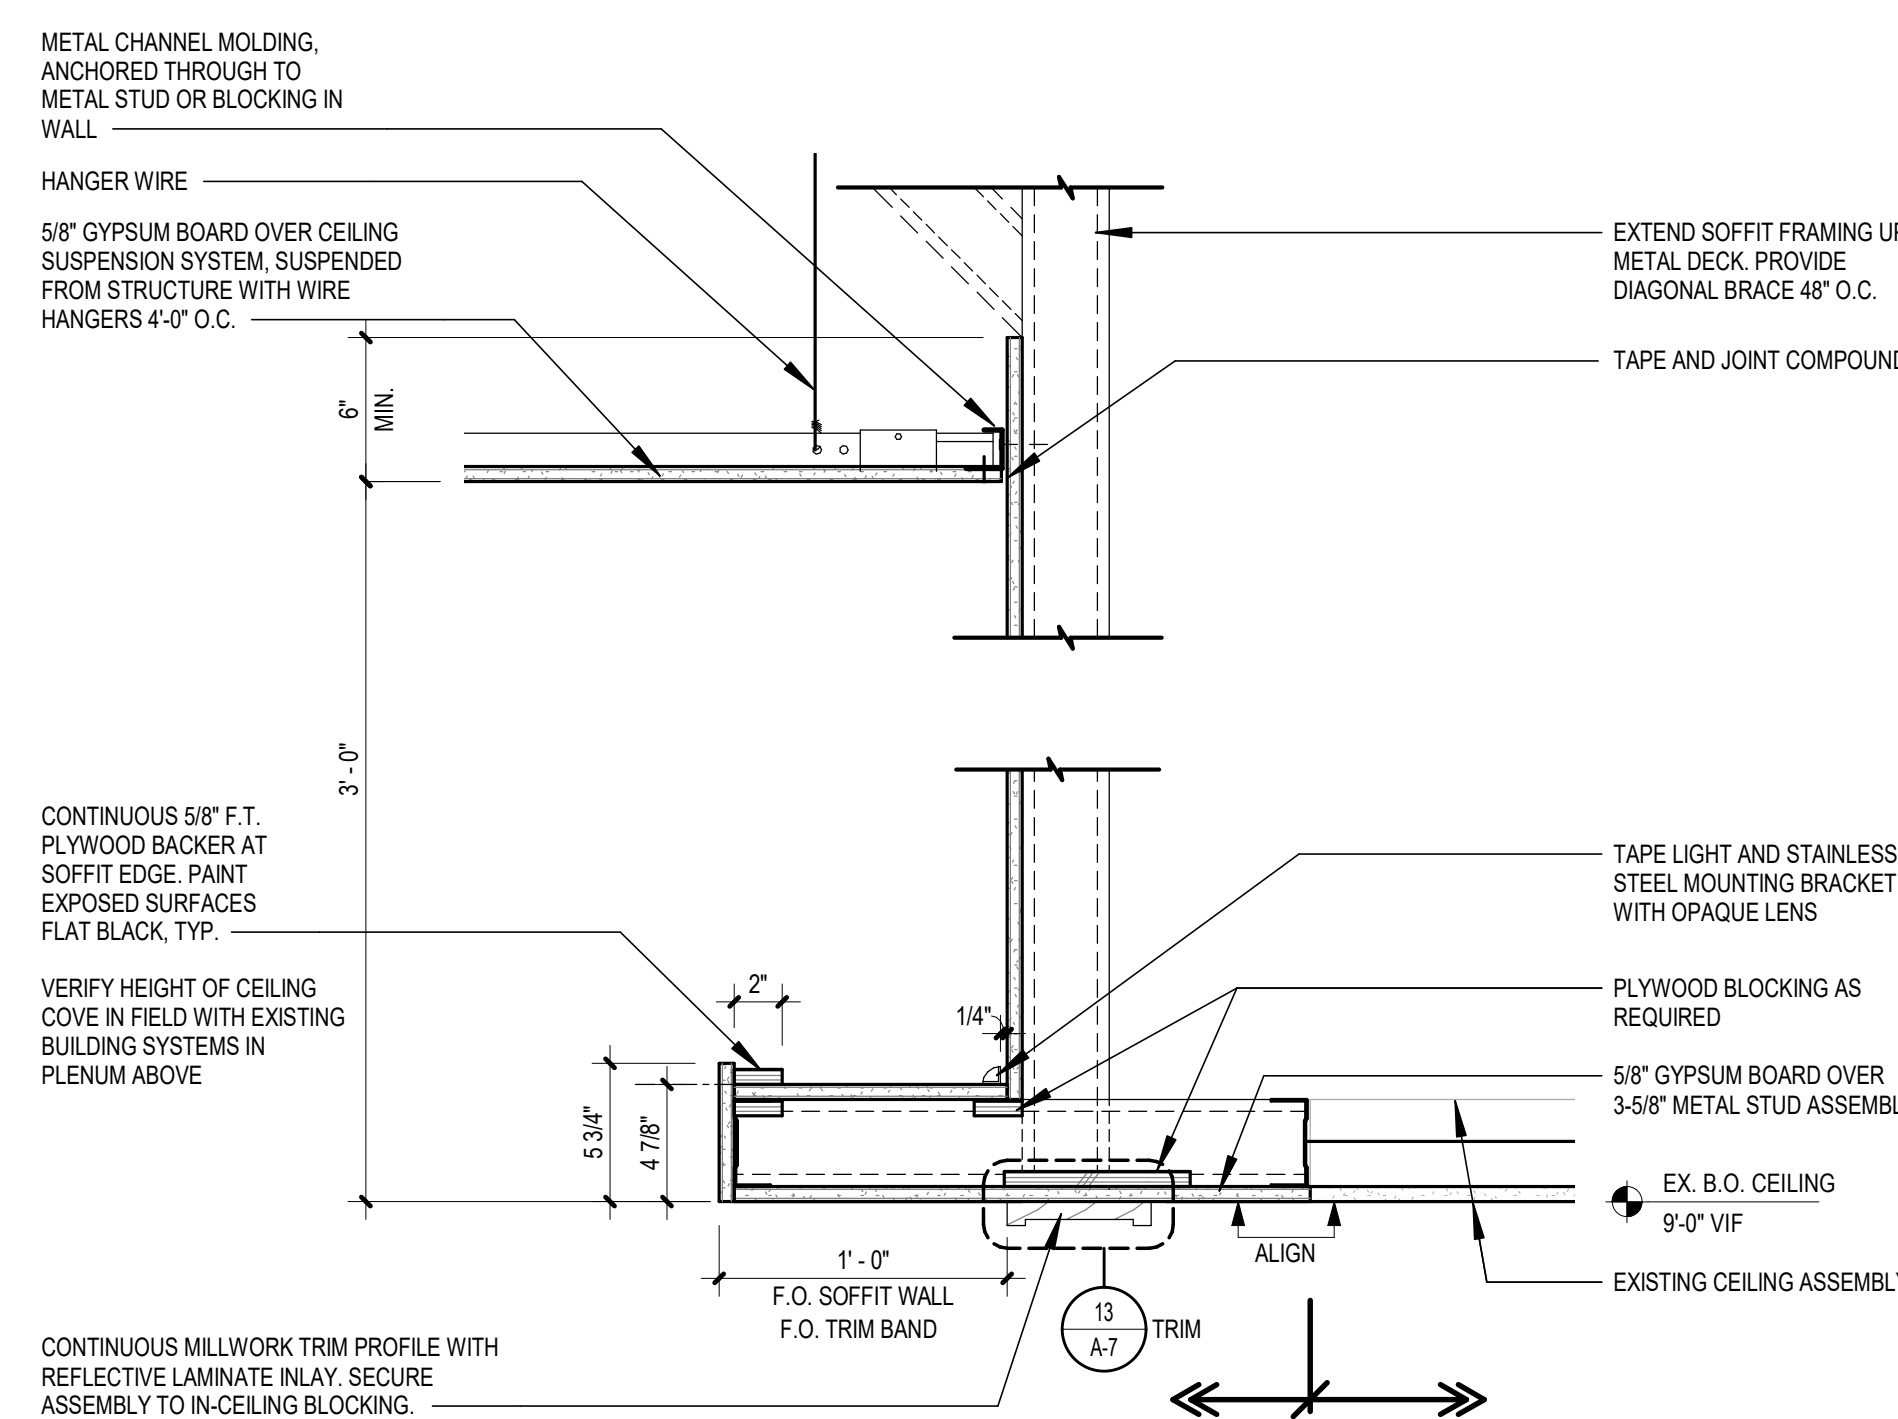


8 CEILING DETAIL AT ILLUMINATED SOFFIT  
1'1/2" = 1'-0"

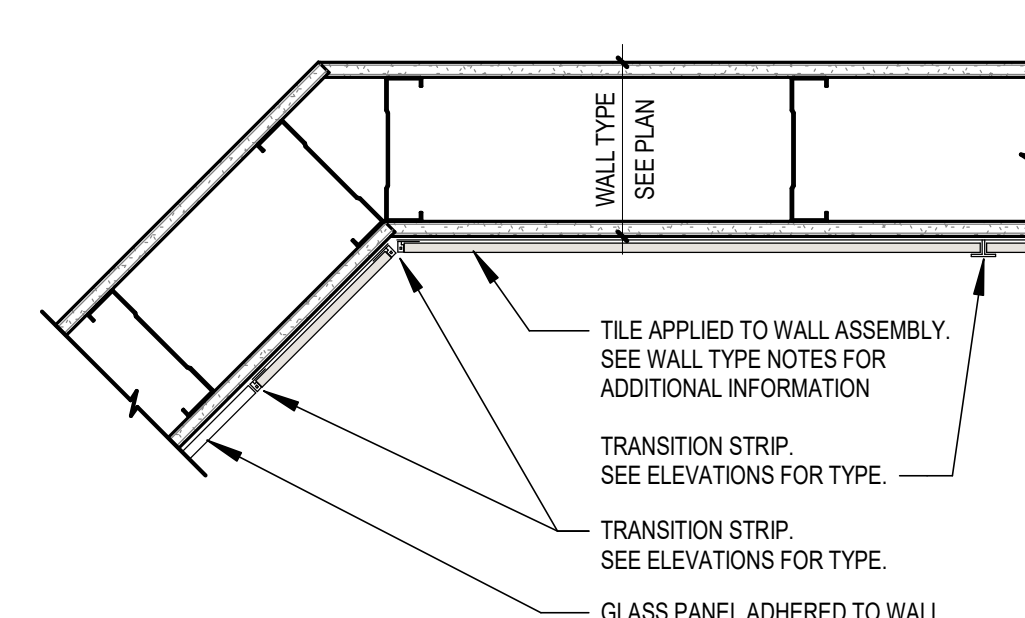


## 7 PLAN DETAIL AT CORNER

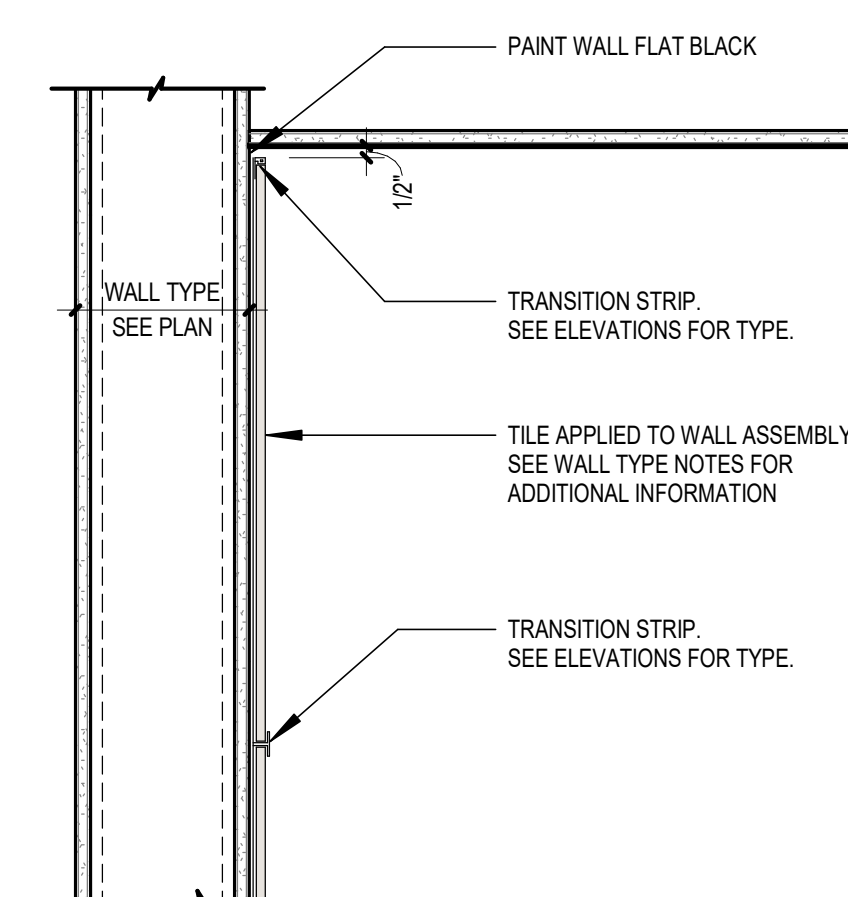


## 6 HEAD DETAIL

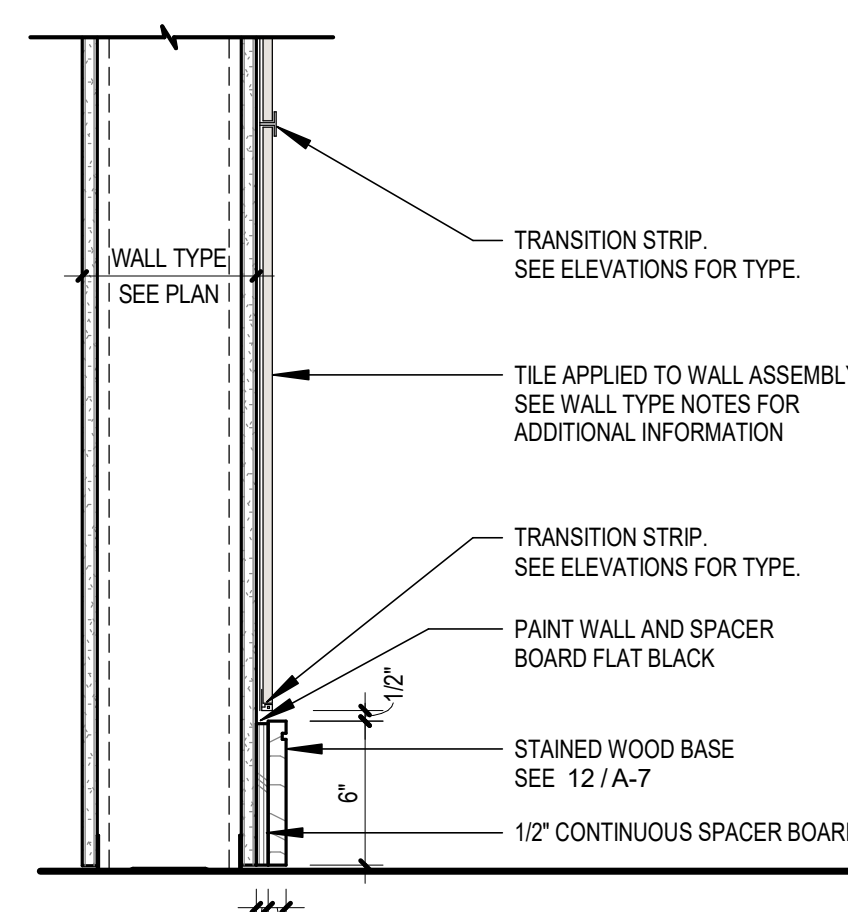


5 BASE DETAIL  
1 1/2" = 1'-0"

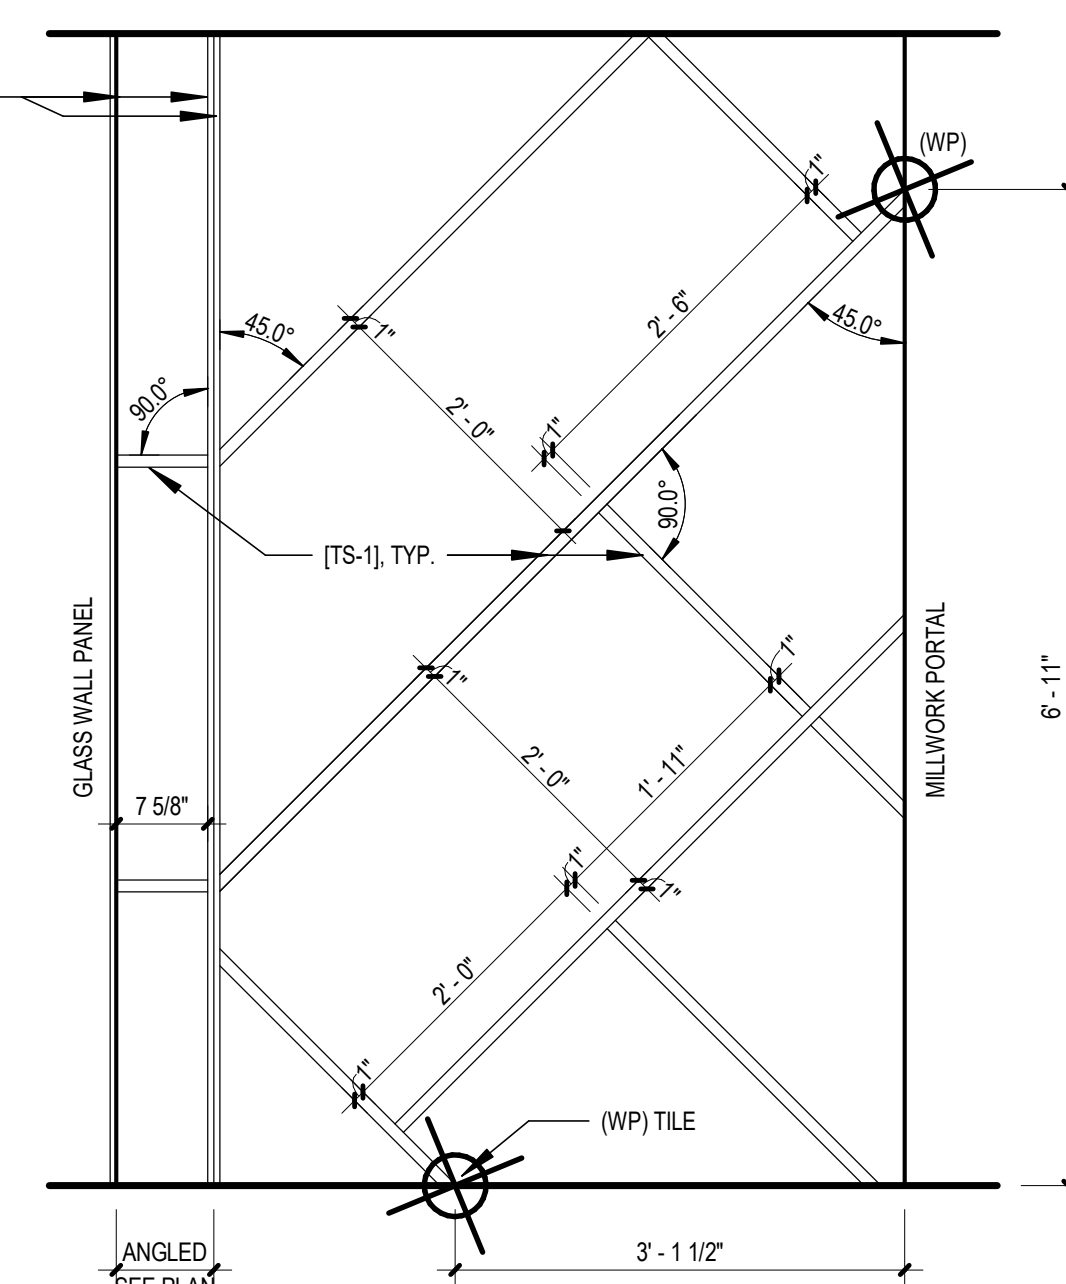


#### 4 WALL TILE PATTERN

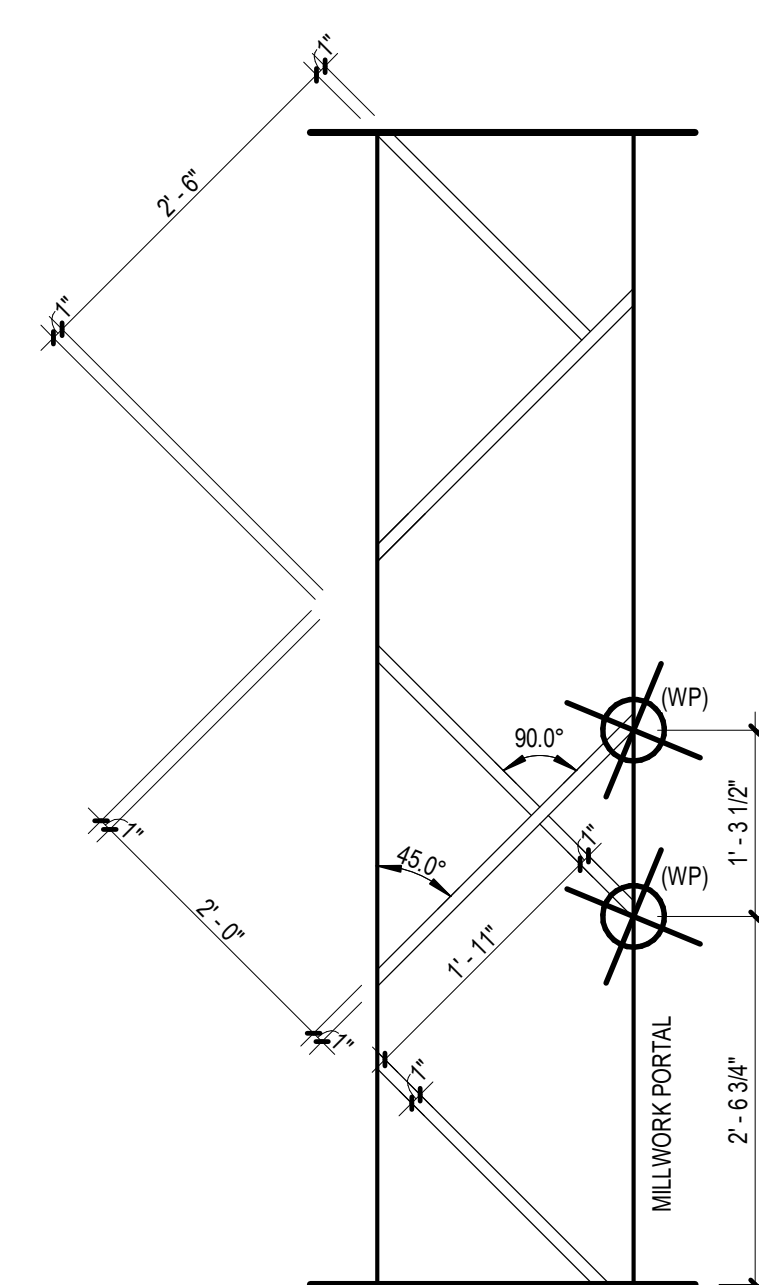

### 3 WALL TILE PATTERN

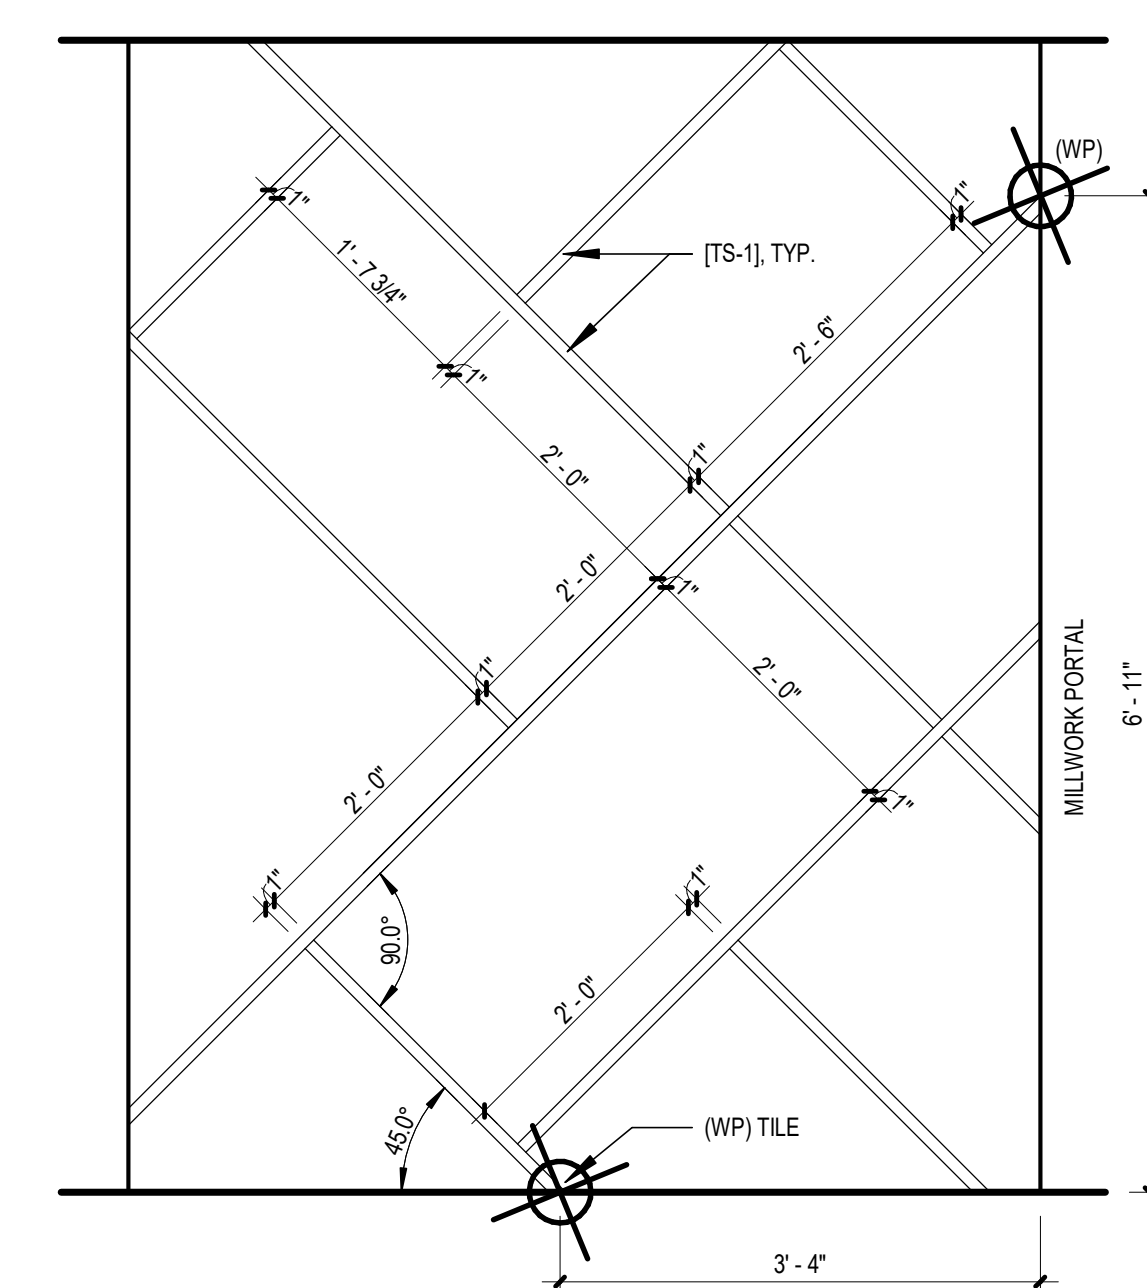

## 2 WALL TILE PATTERN

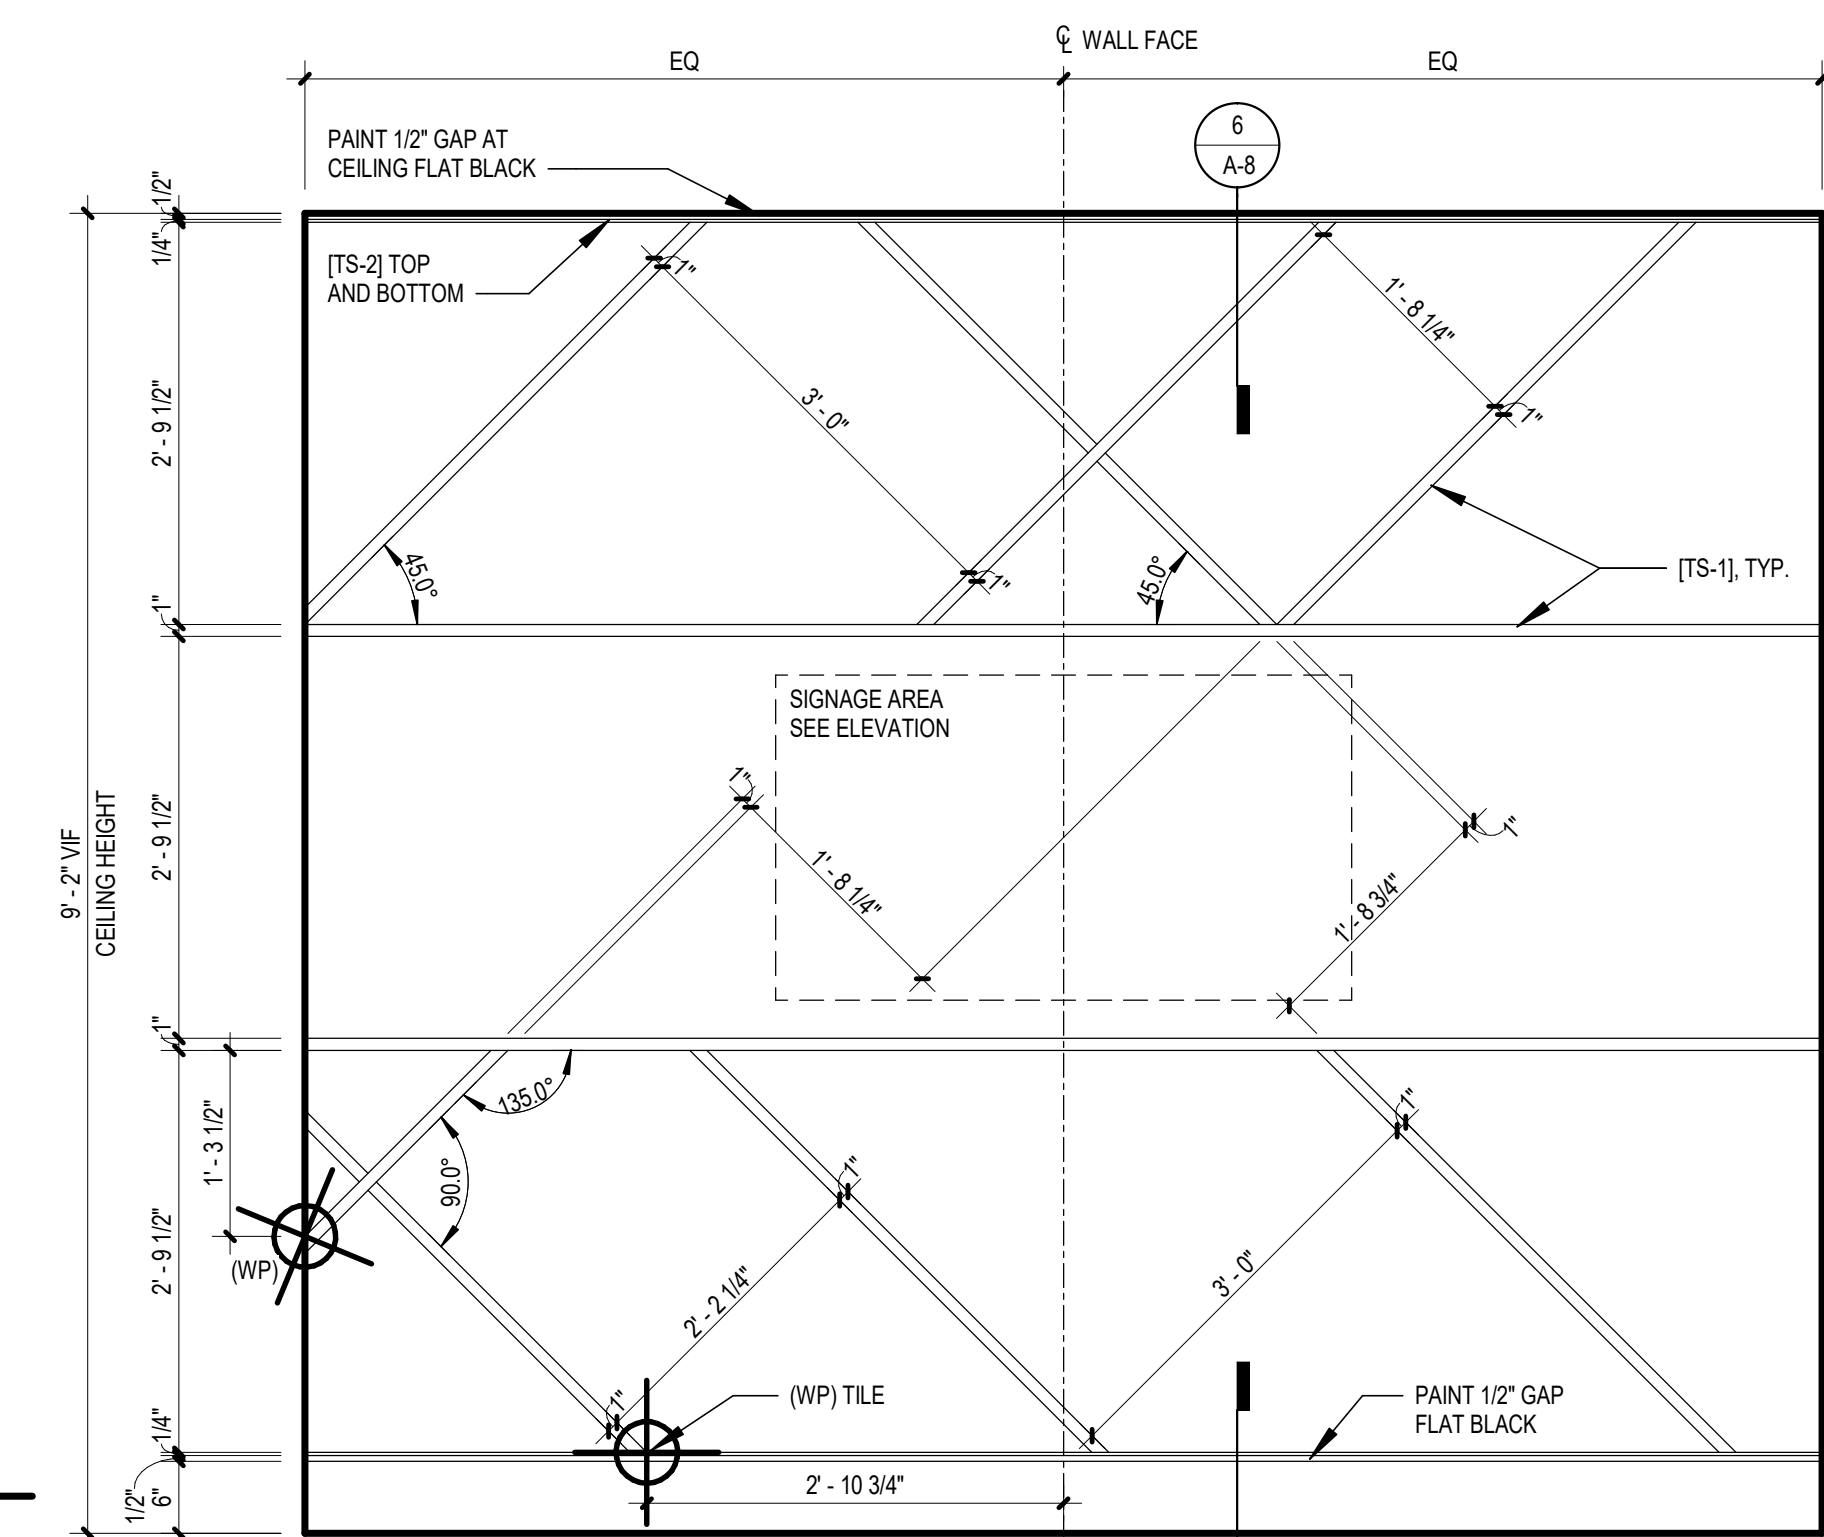

## 1 WALL TILE PATTERN