

777 Old Saw Mill River Road  
Tarrytown, NY 10591-6707  
T: 914.847.7400  
F: 914.847.7991  
www.regeneron.com

BUILDING #17  
CAMPUS EXPANSION CHILD  
DAY-CARE CENTER

899 OLD SAW MILL RIVER ROAD  
MOUNT PLEASANT, NY 10591

Civil Engineer:

Site Development Consultants  
120 Bedford Road  
Armonk, NY 10504  
914-273-5225  
www.jmcpllc.com

Attorney:

DeBello Donnellan Weingarten Wise &  
Wiederkehr, LLP  
One North Lexington Avenue, 11th Floor  
White Plains, New York 10601  
Phone: (914) 681-0200

Geotechnical Engineer:

Carlin-Simpson & Associates  
61 Main Street  
Sayreville, NJ 08872  
Phone: (732) 432-5757

Architect:

Gensler  
1700 Broadway, Suite 400  
New York, New York 10019  
Phone: (212) 492-1400  
Fax: (212) 492-1472


Landscape Architect (Playground):

Langan  
21 Penn Plaza, 360 West 31st Street, 8th Floor  
New York, New York 10001  
Phone: (212) 479-5400  
Fax: (212) 479-5444

MEP/IT/Security Engineer:

Cosentini Associates  
498 Seventh Avenue  
New York, New York 10018  
Phone: (212) 615-3600  
Fax: (212) 615-3700

No. Date Description

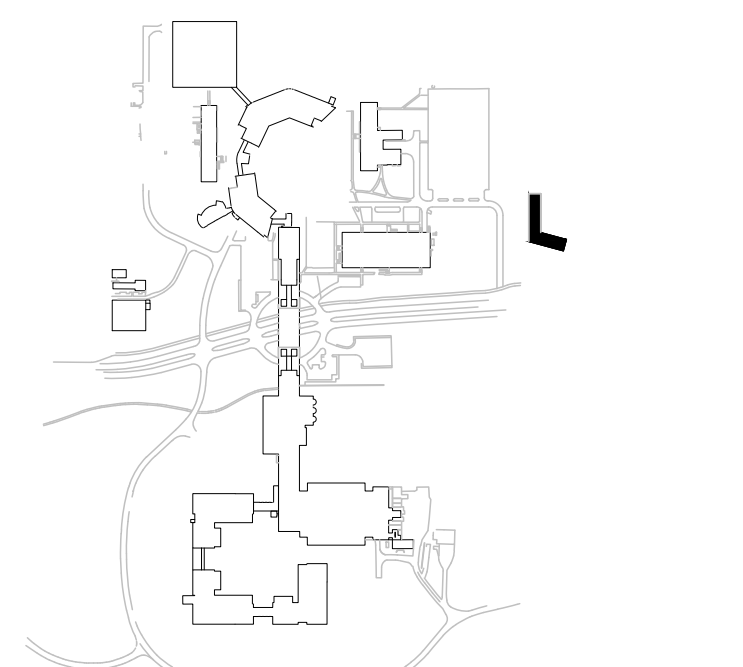

No.	Date	Description
0	05/20/2022	ISSUED FOR PERMIT
1	06/20/2022	100% CONSTRUCTION DOCUMENTS
2	07/01/2022	100% CONSTRUCTION DOCUMENTS - 1

ALL DRAWINGS AND WRITTEN MATERIALS REPRESENTED ON THIS SHEET CONSTITUTE THE  
COPYRIGHTED WORK AND ARE THE SOLE PROPERTY OF REGENERON PHARMACEUTICALS.  
THIS SHEET MAY NOT BE REPRODUCED OR COPIED IN WHOLE OR IN PART, NOR MAY ANY OF  
THE DRAWINGS OR WRITTEN MATERIALS APPEARING WITHIN BE INCORPORATED INTO  
ANOTHER WORK FOR ANY REASON WITHOUT THE WRITTEN CONSENT OF REGENERON  
PHARMACEUTICALS. THIS SHEET MUST BE RETURNED UPON THE REQUEST OF REGENERON  
PHARMACEUTICALS.

Professional Seal and Signature

ANY ALTERATION OF PLANS,  
SPECIFICATIONS, PLATS AND  
REPORTS BEARING THE SEAL  
OF A LICENSED PROFESSIONAL  
ENGINEER OR LICENSED LAND  
SURVEYOR IS A VIOLATION OF  
SECTION 7209 OF THE NEW  
YORK STATE EDUCATION LAW,  
EXCEPT AS PROVIDED FOR BY  
SECTION 7209, SUBSECTION 2.

Vendor Name: JMC, PLLC  
Vendor Project No.: 20090-3  
Discipline: Civil  
Drawing Title:  
Drawn By: TC

CONSTRUCTION DETAILS

Scale: N.T.S.

C-901

<p><b>TYPE II TRENCH</b></p>	<b>8</b>	<p><b>UTILITY TRENCH DETAIL</b></p>	<b>9</b>	<p><b>MANHOLE (TYPE A)</b> (H &lt; 5'-0")</p>	<b>10</b>
<p><b>MANHOLE (TYPE B)</b> (H &gt; 5'-0" &lt; 10'-0")</p>	<b>11</b>	<p><b>DRAIN INLET (TYPE CI)</b></p>	<b>12</b>	<p><b>DRAIN INLET (TYPE DI)</b></p>	<b>13</b>