

GENERAL NOTES

777 Old Saw Mill River Road
Tarrytown, NY 10591-6707
T: 914.847.7400
F: 914.847.7991
www.regeneron.com

Building #17
Campus Expansion Child Day-care Center

899 Old Saw Mill River Road
Mount Pleasant, NY 10591

Project No. B17-DAYCARE

Architect
Gensler
1700 Broadway, Suite 400
New York, NY 10019
(212) 492-1400 Phone
(212) 492-1472 Fax

Structural Engineer
Thornton Tomasetti
120 Broadway, 15th Floor
New York, NY 10271
(917) 661-7800 Phone
(917) 661-7801 Fax

MEP / IT / Security Engineer

Cosentini Associates
498 Seventh Avenue
New York, NY 10018
(212) 615-3600 Phone
(212) 615-3700 Fax

Civil Engineer

JMC
120 Bedford Road
Armonk, NY 10504
(914) 273-5225 Phone
(914) 273-2102 Fax


Landscape Architect

Langan
21 Penn Plaza, 360 West 31st Street, 8th Floor
New York, NY 10001
(212) 479-5400 Phone
(212) 479-5444 Fax

SHEET NOTES

- 01 MECHANICAL EQUIPMENT; RE MECHANICAL.
- 02 GALVANIZED METAL PIPE GUARDRAIL.
- 03 GALVANIZED METAL GRATING STAIR WITH PIPE RAILING.
- 04 ROOFTOP MAINTENANCE WALKWAY.
- 05 4" X 3" CONCEALED GUTTER AND LEADERS; HEAT-TRACED THROUGH ENTIRE SYSTEM; REFER TO PLUMBING AND ELECTRICAL.
- 06 SCHEDULED ROOF DRAIN AND OVERFLOW DRAIN; RE PLUMBING.

Key Plan

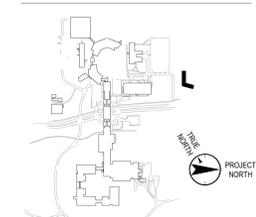

No.	Date	Description
0	05.20.2022	ISSUED FOR PERMIT
1	06.20.2022	100% CONSTRUCTION DOCUMENTS
2	07.01.2022	100% CONSTRUCTION DOCUMENTS-1

Plot Date: 07.01.2022


ALL DRAWINGS AND WRITTEN MATERIALS REPRESENTED ON THIS SHEET CONSTITUTE THE CONTRACT DOCUMENTS AND ARE THE SOLE PROPERTY OF REGENERON PHARMACEUTICALS. THIS SHEET MAY NOT BE REPRODUCED OR COPIED IN WHOLE OR IN PART, NOR MAY ANY OF THE DRAWINGS OR WRITTEN MATERIALS BE REPRODUCED OR COPIED IN WHOLE OR IN PART WITHOUT THE WRITTEN CONSENT OF REGENERON PHARMACEUTICALS. THIS SHEET IS THE PROPERTY OF REGENERON PHARMACEUTICALS. IF REGENERON MAKES OR AUTHORIZES REUSE OF ANY SUCH DOCUMENTS OR INFORMATION PRODUCED BY SUCH PROFESSIONAL OUTSIDE OF THE PROJECT WITHOUT THE EXPRESS WRITTEN CONSENT OF DESIGN PROFESSIONAL, REGENERON ASSUMES FULL RESPONSIBILITY FOR ANY AND ALL RISKS INVOLVED IN SUCH REUSE.

Professional Seal and Signature

Vendor Name: GENSLER
Vendor Project No.: 006.3608.000
Discipline: ARCHITECTURE Drawn By: GENSLER
CONSTRUCTION PLAN - ROOF (EAST WING)

Scale: 1/8" = 1'-0" Floor: 1ST FLOOR

A-103

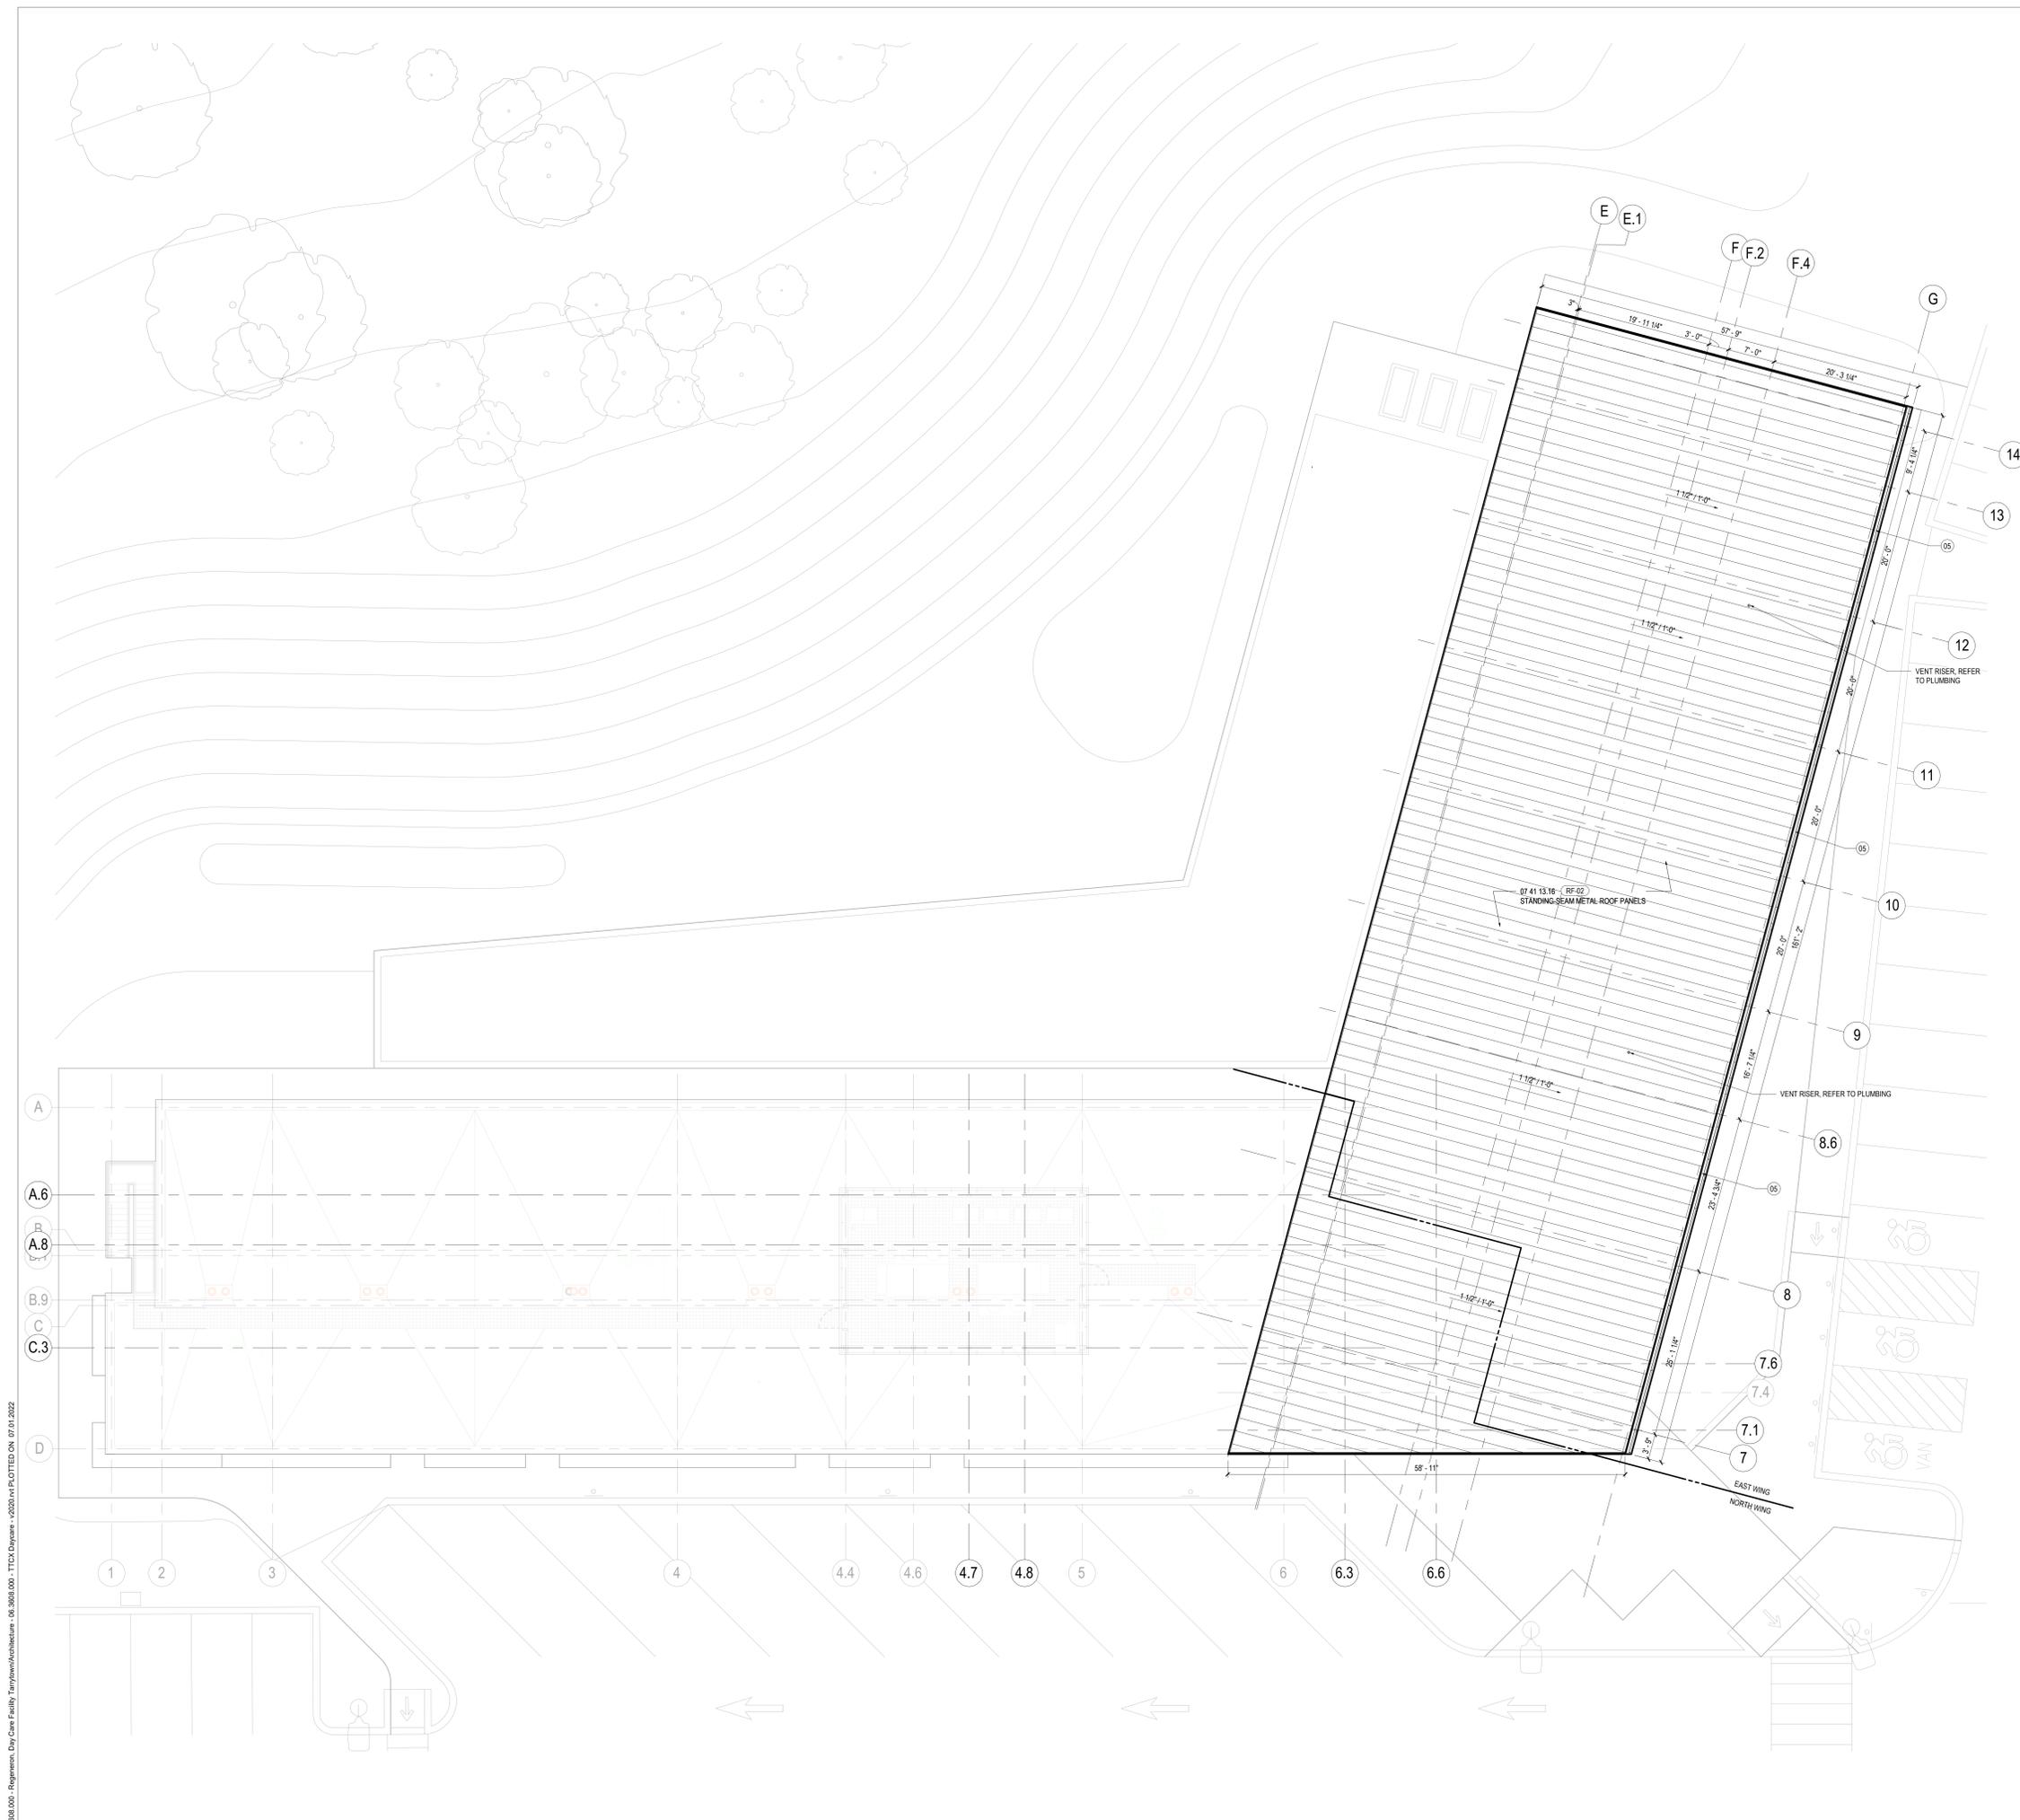

FILE: B:\06-3608-000-3608-000 - Regeneron Day Care Facility - Tarrytown\Architectural - 06-3608-000 - TCCD - 07.01.2022

© 08/11/21 REGENERON PHARMACEUTICALS, INC.