



02 INTERIOR ELEVATION - PRE SCHOOL / K-PREP CORRIDOR - A
SCALE: 3/8" = 1'-0"

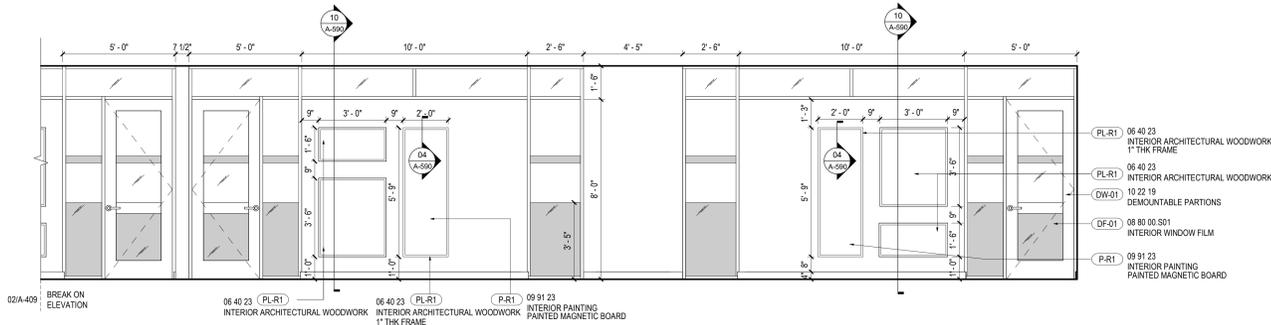

03 INTERIOR ELEVATION - PRE SCHOOL / K-PREP CORRIDOR - B
SCALE: 3/8" = 1'-0"

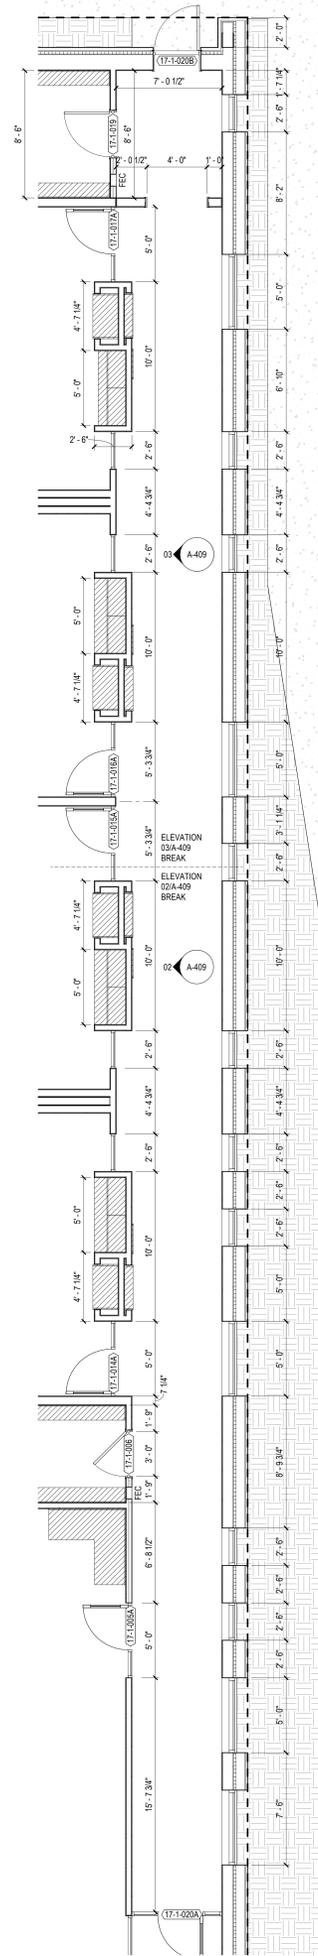

GENERAL NOTES

1. REFER TO PROJECT MANUAL AND FINISH SCHEDULE FOR FURTHER INFORMATION.
2. CONTINUE SCHEDULED FLOORING UNDER MILLWORK UNDO.
3. SEALANT AND CAULKINGS SHALL MATCH FLOOR ADJACENT FINISHES. GC TO REVIEW WITH ARCHITECT PRIOR TO INSTALLATION.
4. PAINT FINISHES (TYP UNDO): WALLS: EGGSHELL; DOORFRAMES: SEMI-GLOSS, BASE: SEMI-GLOSS; CEILING: FLAT; TOILET ROOMS: SEMI-GLOSS.
5. DO NOT APPLY RESILIENT BASE UNDER MILLWORK.
6. TYPICAL FINISHES UNDO: ALL WALLS TO BE PAINTED P.W1.
7. TYPICAL FINISHES UNDO: ALL FLOORS TO BE RSF-10.
8. TYPICAL FINISHES UNDO: ALL BASE TO BE B-02.
9. TYPICAL MILLWORK FINISHES UNDO: ALL CABINETS TO BE PL-01 WITH INTEGRATED BASE. ALL COUNTER SURFACES TO BE SS-01.
10. ALL CHILD TOILET ROOMS TO RECEIVE RSF-10 FLOORING WITH INTEGRATED COVE BASE UNDO.
11. ALL INTERIOR GLAZING TO BE GL-01 UNDO.
12. PROVIDE CHILD-SAFE CASEWORK AND COUNTERTOPS WITH EASED EDGES OF RADIUS NO LESS THAN 1/16".
13. ROUND OFF CORNERS OF COUNTERTOPS AND EXPOSED SHELVES TO RADIUS OF NO LESS THAN 1/4".
14. ALL GYPSUM BOARD TO BE WITH MOISTURE AND MOLD RESISTANT CORE AND FACING SURFACES.

SHEET NOTES

777 Old Saw Mill River Road
Tarrytown, NY 10591-6707
T: 914.847.7400
F: 914.847.7991
www.regeneron.com

Building #17
Campus Expansion Child Day-care Center

899 Old Saw Mill River Road
Mount Pleasant, NY 10591

Project No. B17-DAYCARE

Architect
Gensler
1700 Broadway, Suite 400
New York, NY 10019
(212) 492-1400 Phone
(212) 492-1472 Fax


Structural Engineer
Thornton Tomasetti
120 Broadway, 15th Floor
New York, NY 10271
(917) 661-7800 Phone
(917) 661-7801 Fax

MEP / IT / Security Engineer
Cosentini Associates
498 Seventh Avenue
New York, NY 10018
(212) 615-3600 Phone
(212) 615-3700 Fax

Civil Engineer
JMC
120 Bedford Road
Armonk, NY 10504
(914) 273-5225 Phone
(914) 273-2102 Fax

Landscape Architect
Langan
21 Penn Plaza, 360 West 31st Street, 8th Floor
New York, NY 10001
(212) 479-5400 Phone
(212) 479-5444 Fax

Key Plan

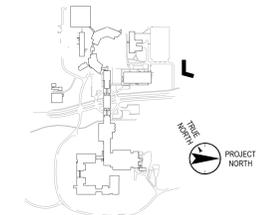


No.	Date	Description
0	06.20.2022	ISSUED FOR PERMIT
1	06.20.2022	100% CONSTRUCTION DOCUMENTS
2	07.01.2022	100% CONSTRUCTION DOCUMENTS-1

Plot Date: 07.01.2022

ALL DRAWINGS AND WRITTEN MATERIALS REPRESENTED ON THIS SHEET CONSTITUTE THE CERTIFIED WORK AND ARE THE SOLE PROPERTY OF REGENERON PHARMACEUTICALS. THIS SHEET MAY NOT BE REPRODUCED OR COPIED IN WHOLE OR IN PART, NOR MAY ANY OF THE DRAWINGS OR WRITTEN MATERIALS, DRAWINGS, OR INFORMATION BE INCORPORATED INTO ANY OTHER WORK FOR ANY REASON WITHOUT THE WRITTEN CONSENT OF REGENERON PHARMACEUTICALS. THIS SHEET MUST BE RETURNED UPON THE COMPLETION OF REGENERON PHARMACEUTICALS. IF REGENERON MAKES OR AUTHORIZES REUSE OF ANY SUCH DOCUMENTS OR INFORMATION FOR ANY OTHER PROJECT, REGENERON PHARMACEUTICALS WILL ASSUME FULL RESPONSIBILITY FOR ANY AND ALL RISKS INVOLVED IN SUCH REUSE.

Professional Seal and Signature

KEY PLAN

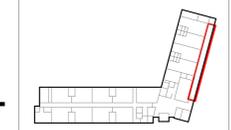

Vendor Name: GENSLER
Vendor Project No.: 006.3608.000
Discipline: ARCHITECTURE Drawn By: GENSLER
ENLARGED PLANS AND ELEV - PRESCHOOL / K-PREP CORRIDOR

Scale: As indicated Floor:

A-409

01 ENLARGED PLAN - PRE SCHOOL / K-PREP CORRIDOR
SCALE: 1/4" = 1'-0"