




12 GWB FLUSH HEADER TO GWB LEVEL CHANGE
SCALE: 3" = 1'-0"

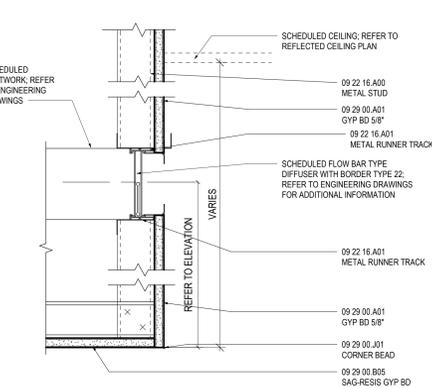


10 BULKHEAD - FLOW BAR DIFFUSER
SCALE: 3" = 1'-0"

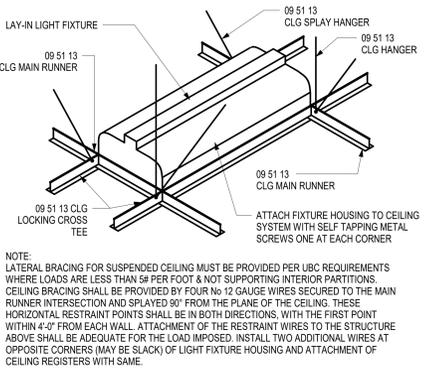


06 LIGHT FIXTURE INSTALLATION
SCALE: 3" = 1'-0"

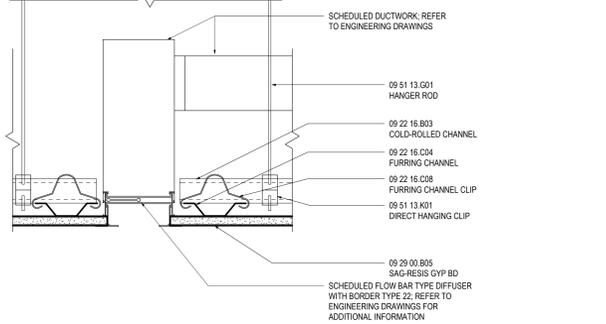


01 FLOW BAR DIFFUSER @ GWB BD
SCALE: 3" = 1'-0"

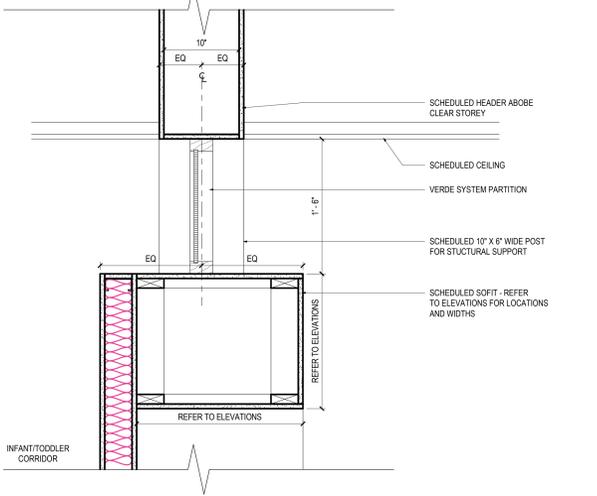


13 CLERESTORY
SCALE: 1 1/2" = 1'-0"

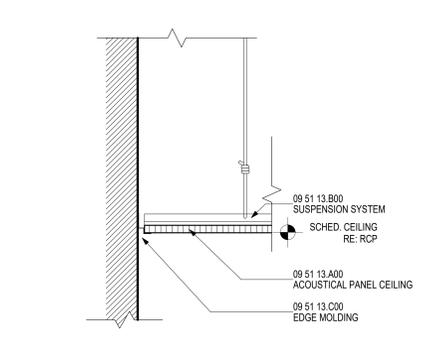


11 SHADOW MOLDING AT ACP, TYPICAL
SCALE: 3" = 1'-0"

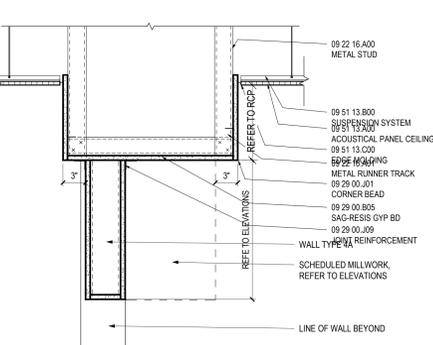


07 CEILING SOFFIT WITH MILLWORK CABINET
SCALE: 1 1/2" = 1'-0"

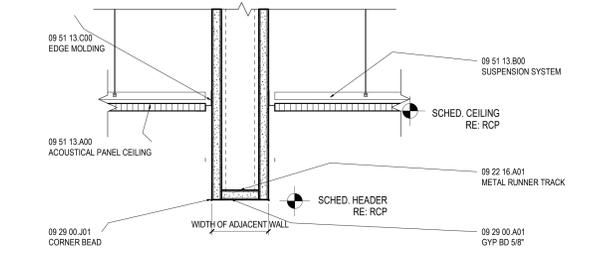


02 GWB HEADER BETWEEN GRIDS
SCALE: 3" = 1'-0"

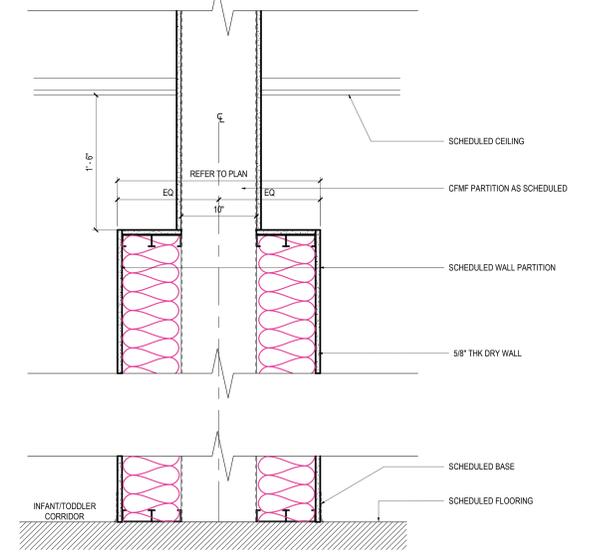


14 STRUCTURAL SUPPORT AT CLEARSTORY
SCALE: 1 1/2" = 1'-0"

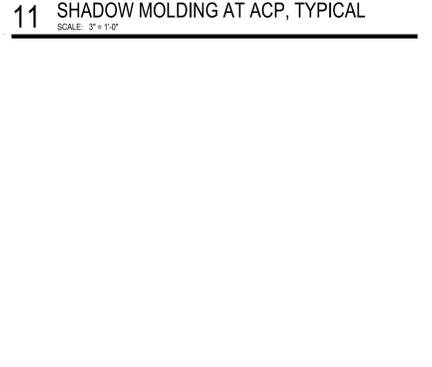


08 GWB TO GWB LEVEL CHANGE
SCALE: 3" = 1'-0"

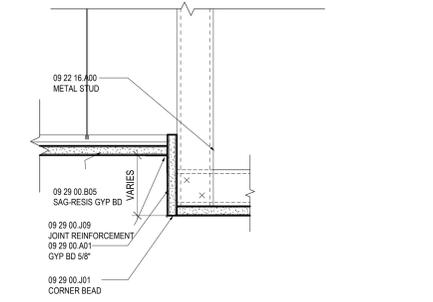


09 CEILING SOFFIT TRANSITION
SCALE: 3" = 1'-0"

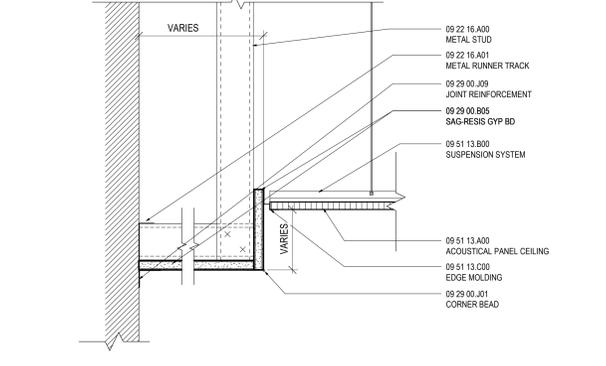


03 SECTION DTL - CLG SOFFIT / FASCIA
SCALE: 3" = 1'-0"

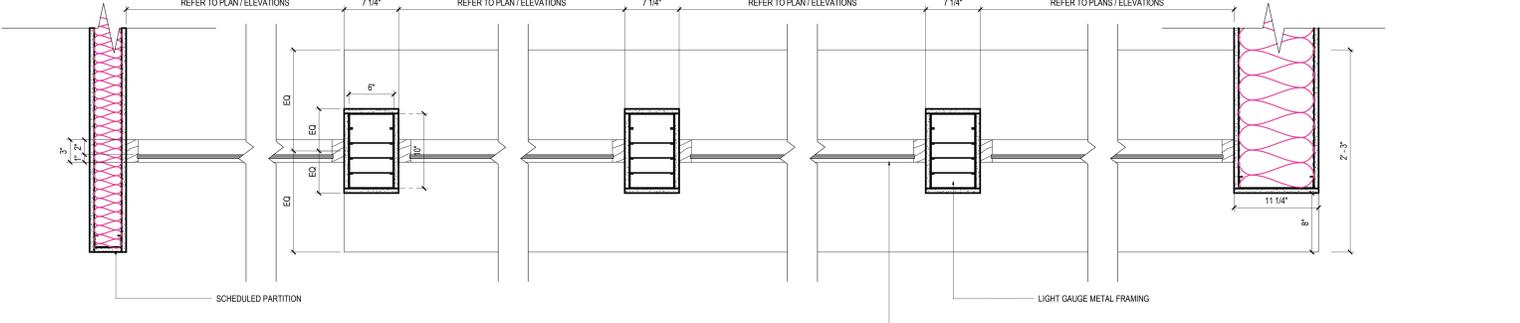

15 CLERESTORY ASSEMBLY
SCALE: 1 1/2" = 1'-0"

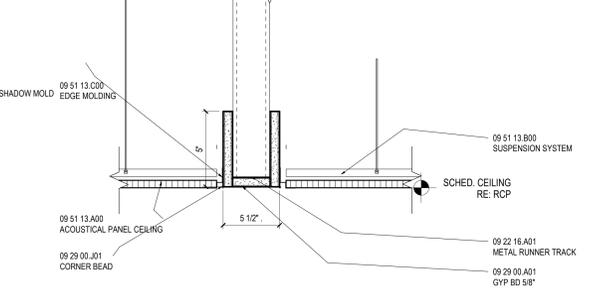

04 GWB FLUSH HEADER BETWEEN GRIDS
SCALE: 3" = 1'-0"

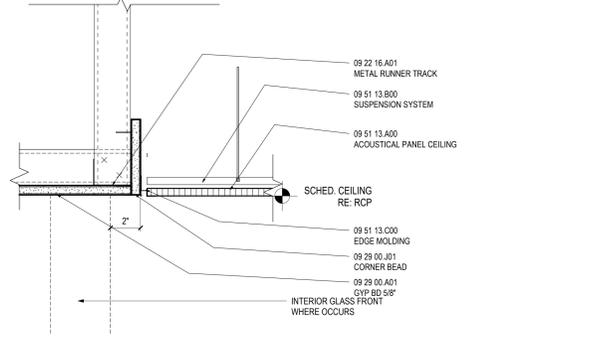

05 GWB TO CEILING TILE FLUSH
SCALE: 3" = 1'-0"

GENERAL NOTES



777 Old Saw Mill River Road
Tarrytown, NY 10591-6707
T: 914.847.7400
F: 914.847.7991
www.regeneron.com

**Building #17
Campus Expansion Child
Day-care Center**

899 Old Saw Mill River Road
Mount Pleasant, NY 10591
Project No. B17-DAYCARE

**Architect
Gensler**
1700 Broadway, Suite 400
New York, NY 10019
(212) 492-1400 Phone
(212) 492-1472 Fax


Structural Engineer
Thornton Tomasetti
120 Broadway, 15th Floor
New York, NY 10271
(917) 661-7800 Phone
(917) 661-7801 Fax

MEP / IT / Security Engineer
Cosentini Associates
498 Seventh Avenue
New York, NY 10018
(212) 615-3600 Phone
(212) 615-3700 Fax

Civil Engineer
JMC
120 Bedford Road
Armonk, NY 10504
(914) 273-5225 Phone
(914) 273-2102 Fax

Landscape Architect
Langan
21 Penn Plaza, 360 West 31st Street, 8th Floor
New York, NY 10001
(212) 479-5400 Phone
(212) 479-5444 Fax

SHEET NOTES

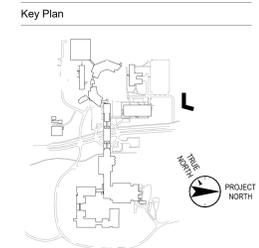

No.	Date	Description
0	06.20.2022	ISSUED FOR PERMIT
1	06.20.2022	100% CONSTRUCTION DOCUMENTS
2	07.01.2022	100% CONSTRUCTION DOCUMENTS-1

Plot Date: 07.01.2022
ALL DRAWINGS AND WRITTEN MATERIALS REPRESENTED ON THIS SHEET CONSTITUTE THE CONTRACT DOCUMENTS AND ARE THE SOLE PROPERTY OF REGENERON PHARMACEUTICALS. THIS SHEET MAY NOT BE REPRODUCED OR COPIED IN WHOLE OR IN PART, NOR MAY ANY OF THE DRAWINGS OR WRITTEN MATERIALS BE REPRODUCED OR COPIED IN WHOLE OR IN PART WITHOUT THE WRITTEN CONSENT OF REGENERON PHARMACEUTICALS. THIS SHEET IS THE PROPERTY OF REGENERON PHARMACEUTICALS. IF REGENERON MAKES OR AUTHORIZES REUSE OF ANY SUCH DOCUMENTS OR INFORMATION, REGENERON MAKES NO REPRESENTATION OR WARRANTY OF ANY KIND WITHOUT THE EXPRESS WRITTEN CONSENT OF DESIGN PROFESSIONAL. REGENERON ASSUMES FULL RESPONSIBILITY FOR ANY AND ALL RISKS INVOLVED IN SUCH REUSE.

Professional Seal and Signature

Vendor Name: GENSLER
Vendor Project No.: 006.3608.000
Discipline: ARCHITECTURE Drawn By: GENSLER
INTERIOR DETAILS - CEILINGS

Scale: As indicated Floor:

A-510