

777 Old Saw Mill River Road
Tarrytown, NY 10591-6707
T: 914.847.7400
F: 914.847.7991
www.regeneron.com

Building #17
Campus Expansion Child
Day-care Center

777 Old Saw Mill River Road
Mount Pleasant, NY 10591

Project No. B17-DAYCARE

Architect

Gensler

1700 Broadway, Suite 400
New York, NY 10019
(212) 492-1400 Phone
(212) 492-1472 Fax

Structural Engineer

Thornton Tomasetti
120 Broadway, 15th Floor
New York, NY 10021
(917) 661-7800 Phone
(917) 661-7801 Fax

MEP / IT / Security Engineer

Cosentini Associates
498 Seventh Avenue
New York, NY 10018
(212) 615-3600 Phone
(212) 615-3700 Fax

Civil Engineer

JMC
120 Bedford Road
Armonk, NY 10504
(914) 273-5225 Phone
(914) 273-2102 Fax

Landscape Architect

Langan
21 Penn Plaza, 360 West 31st Street, 8th Floor
New York, NY 10001
(212) 478-5400 Phone
(212) 478-5444 Fax

SAFETY SURFACE COLORS	
COLOR	COLOR NAME
1	BRIGHT GREEN
2	HUNTER GREEN
3	BEIGE
4	WHITE


NOTE: SAFETY SURFACE TO BE PROVIDED BY
SAFETY SURFACE AMERICA

ALTERNATE NO. 2 - SAFETY SURFACING PATTERN - LARGE FORMAT CARBON SYMBOLS W/ ANTIBODY SYMBOL
1/8" = 1'


SAFETY SURFACE COLORS	
COLOR	COLOR NAME
1	BRIGHT GREEN
2	HUNTER GREEN
3	BEIGE
4	WHITE

NOTE: SAFETY SURFACE TO BE PROVIDED BY
SAFETY SURFACE AMERICA

ALTERNATE NO. 3 - SAFETY SURFACING PATTERN - SMALL CARBON SYMBOLS W/ ANTIBODY SYMBOL
1/8" = 1'

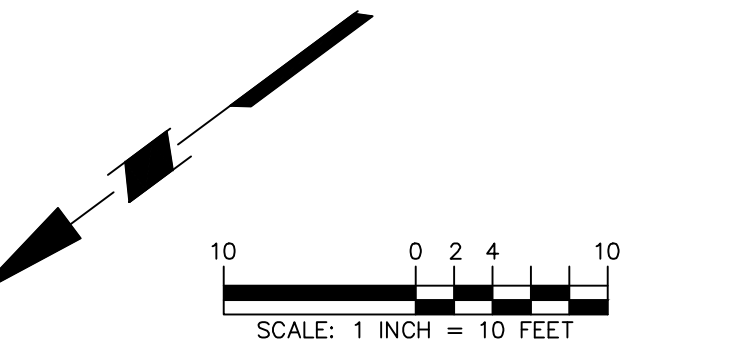

Key Plan

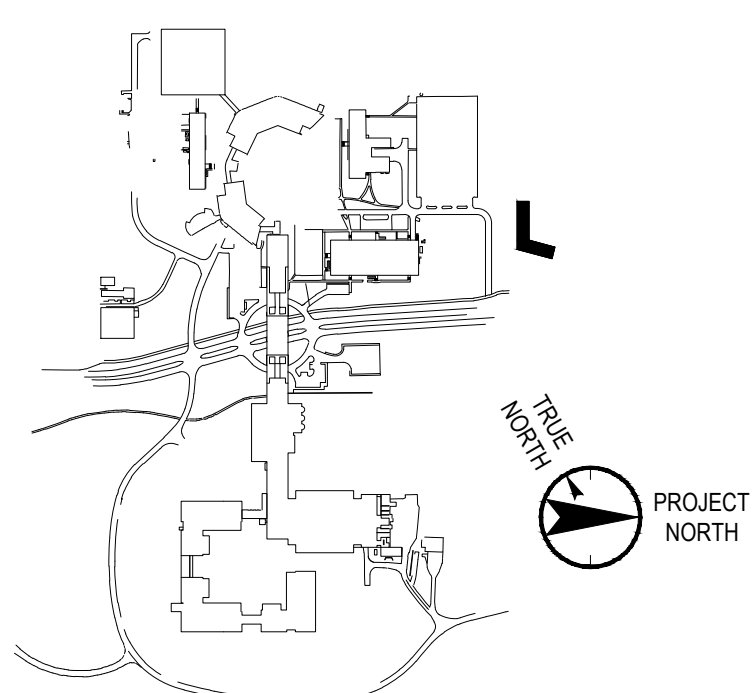

No.	Date	Description
0	05.20.2022	Issued for Permit
1	06.20.2022	100% Construction Documents
2	07.01.2022	100% Construction Documents-1

Plot Date: 05.20.2022

ALL DRAWINGS AND WRITTEN MATERIALS REPRESENTED ON THIS SHEET CONSTITUTE THE
COPYRIGHTED WORK AND ARE THE SOLE PROPERTY OF REGENERON PHARMACEUTICALS.
THIS SHEET MAY NOT BE REPRODUCED OR COPIED IN WHOLE OR IN PART, NOR MAY ANY
OF THE DRAWINGS OR WRITTEN MATERIALS APPEARING HEREIN BE REPRODUCED OR
ANY OTHER WORK FOR ANY REASON WITHOUT THE WRITTEN CONSENT OF REGENERON
PHARMACEUTICALS. THIS SHEET MAY BE RETURNED TO THE REQUESTOR BY REGENERON
PHARMACEUTICALS, IF REGENERON MAKES OR AUTHORIZES REUSE OF ANY
SUCH DOCUMENTS OR INFORMATION FROM THIS SHEET FOR ANY OTHER PROJECT OR
PROJECT WITHOUT THE EXPRESS WRITTEN CONSENT OF DESIGN PROFESSIONAL.
REGENERON ASSUMES FULL RESPONSIBILITY FOR ANY AND ALL RISKS INVOLVED IN SUCH
REUSE.

Professional Seal and Signature

MICHAEL SZURA
N.Y. LICENSED LANDSCAPE ARCHITECT
LICENSE NO. 001001

Vendor Name: GENSLER
Vendor Project No.:100923701
Discipline: Drawn By: IZHAO

SHEET NAME
PLAYGROUND ENLARGEMENT
PLAN-ALTERNATES #2 & #3

Scale: 1/8"=1'-0" Floor:

L-103