

777 Old Saw Mill River Road
Tarrytown, NY 10591-6707
T: 914.847.7400
F: 914.847.7991
www.regeneron.com

Building #17
Campus Expansion Child
Day-care Center

777 Old Saw Mill River Road
Mount Pleasant, NY 10591

Project No. B17-DAYCARE

Architect

Gensler
1700 Broadway, Suite 400
New York, NY 10019
(212) 492-1400 Phone
(212) 492-1472 Fax

Structural Engineer

Thornton Tomasetti
120 Broadway, 15th Floor
New York, NY 10021
(917) 661-7800 Phone
(917) 661-7801 Fax

MEP / IT / Security Engineer


Cosentini Associates
498 Seventh Avenue
New York, NY 10018
(212) 615-3600 Phone
(212) 615-3700 Fax

Civil Engineer

JMC
120 Bedford Road
Armonk, NY 10504
(914) 273-5225 Phone
(914) 273-2102 Fax


Landscape Architect

Langan
21 Penn Plaza, 360 West 31st Street, 8th Floor
New York, NY 10001
(212) 478-5400 Phone
(212) 478-5444 Fax

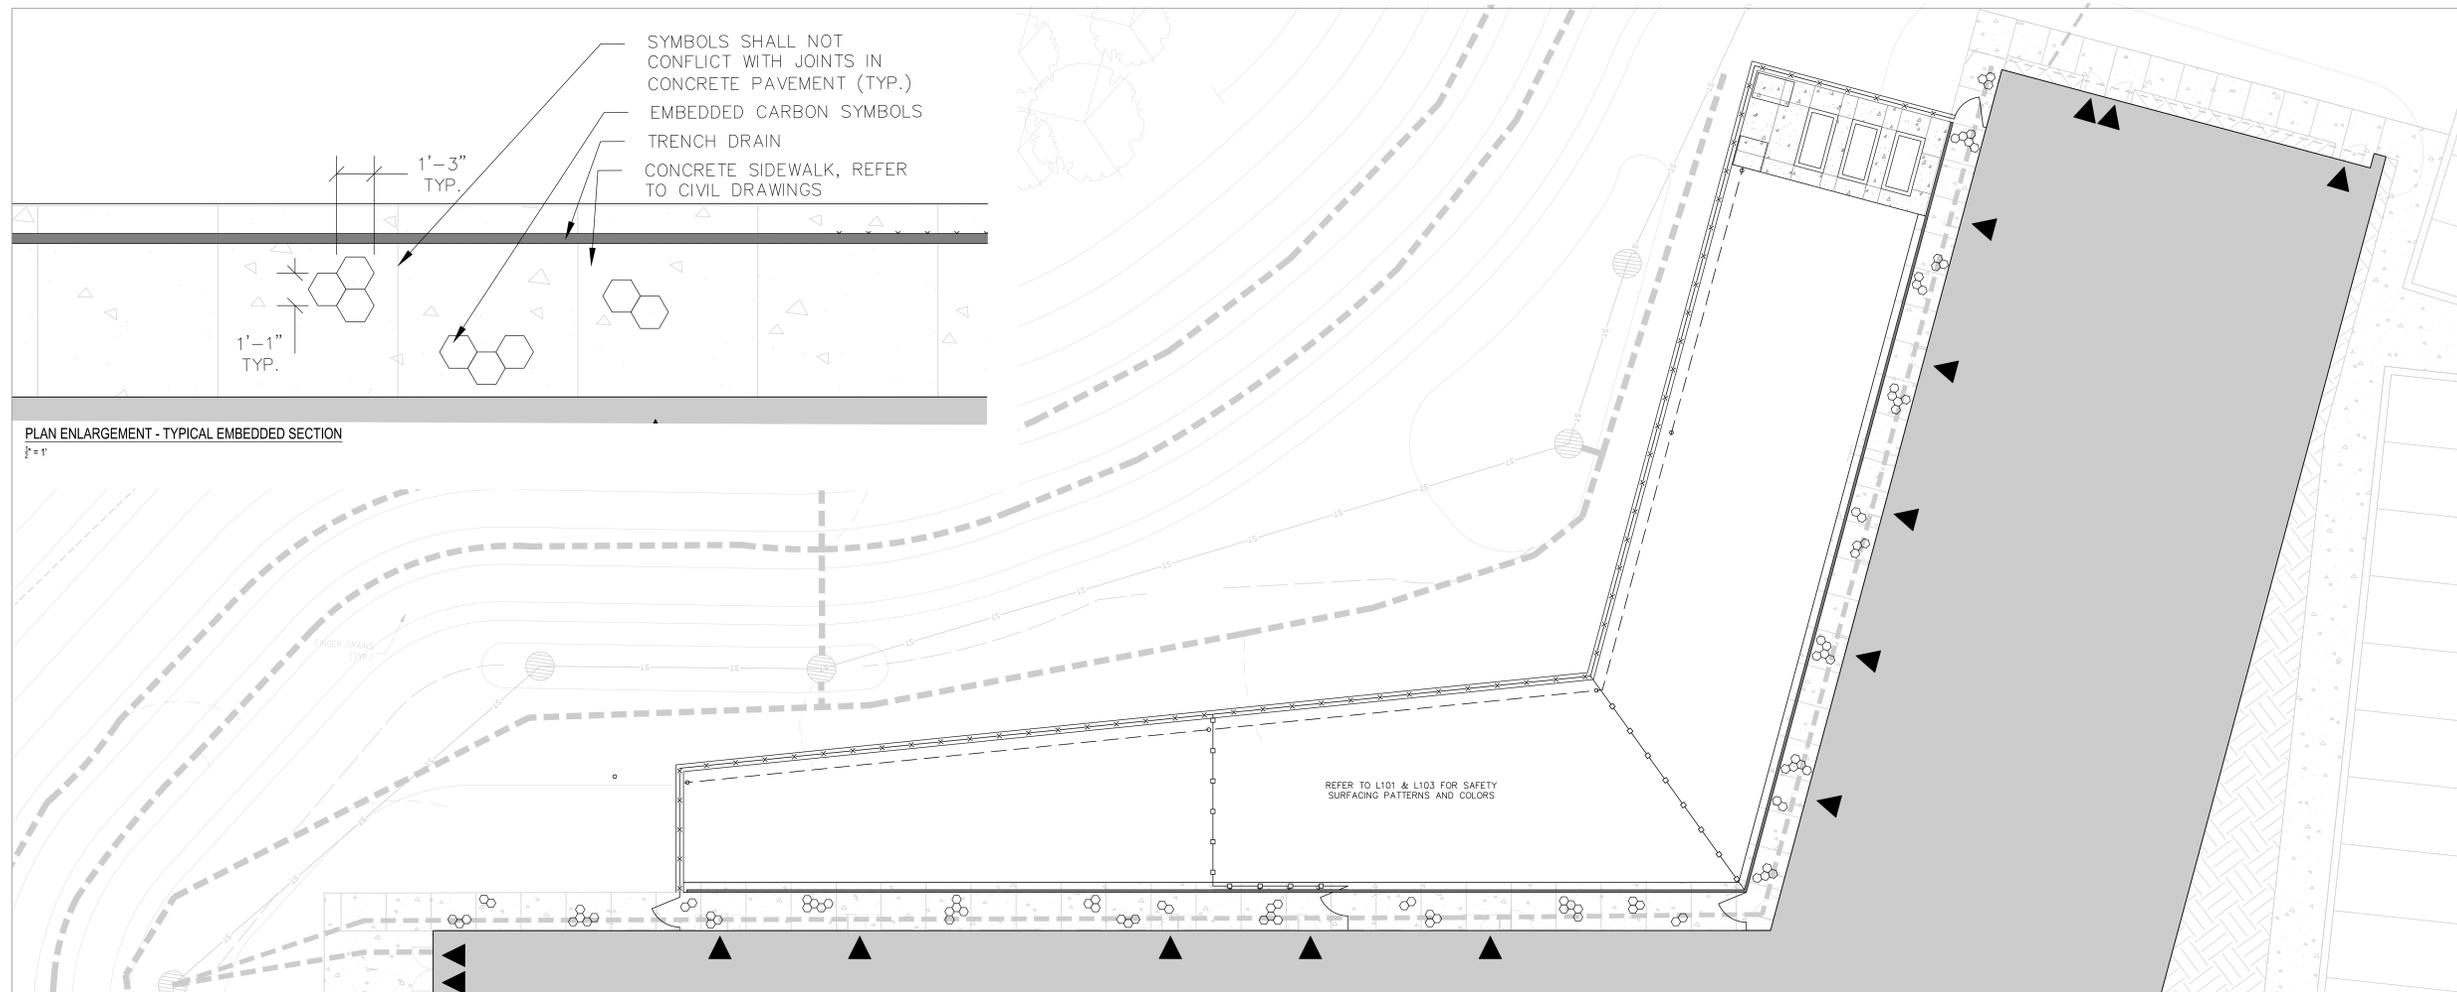

PLAN ENLARGEMENT - TYPICAL EMBEDDED SECTION
1/2" = 1'


ALTERNATE NO. 5 - EDUCATIONAL EMBEDDED SYMBOLS
1/8" = 1'

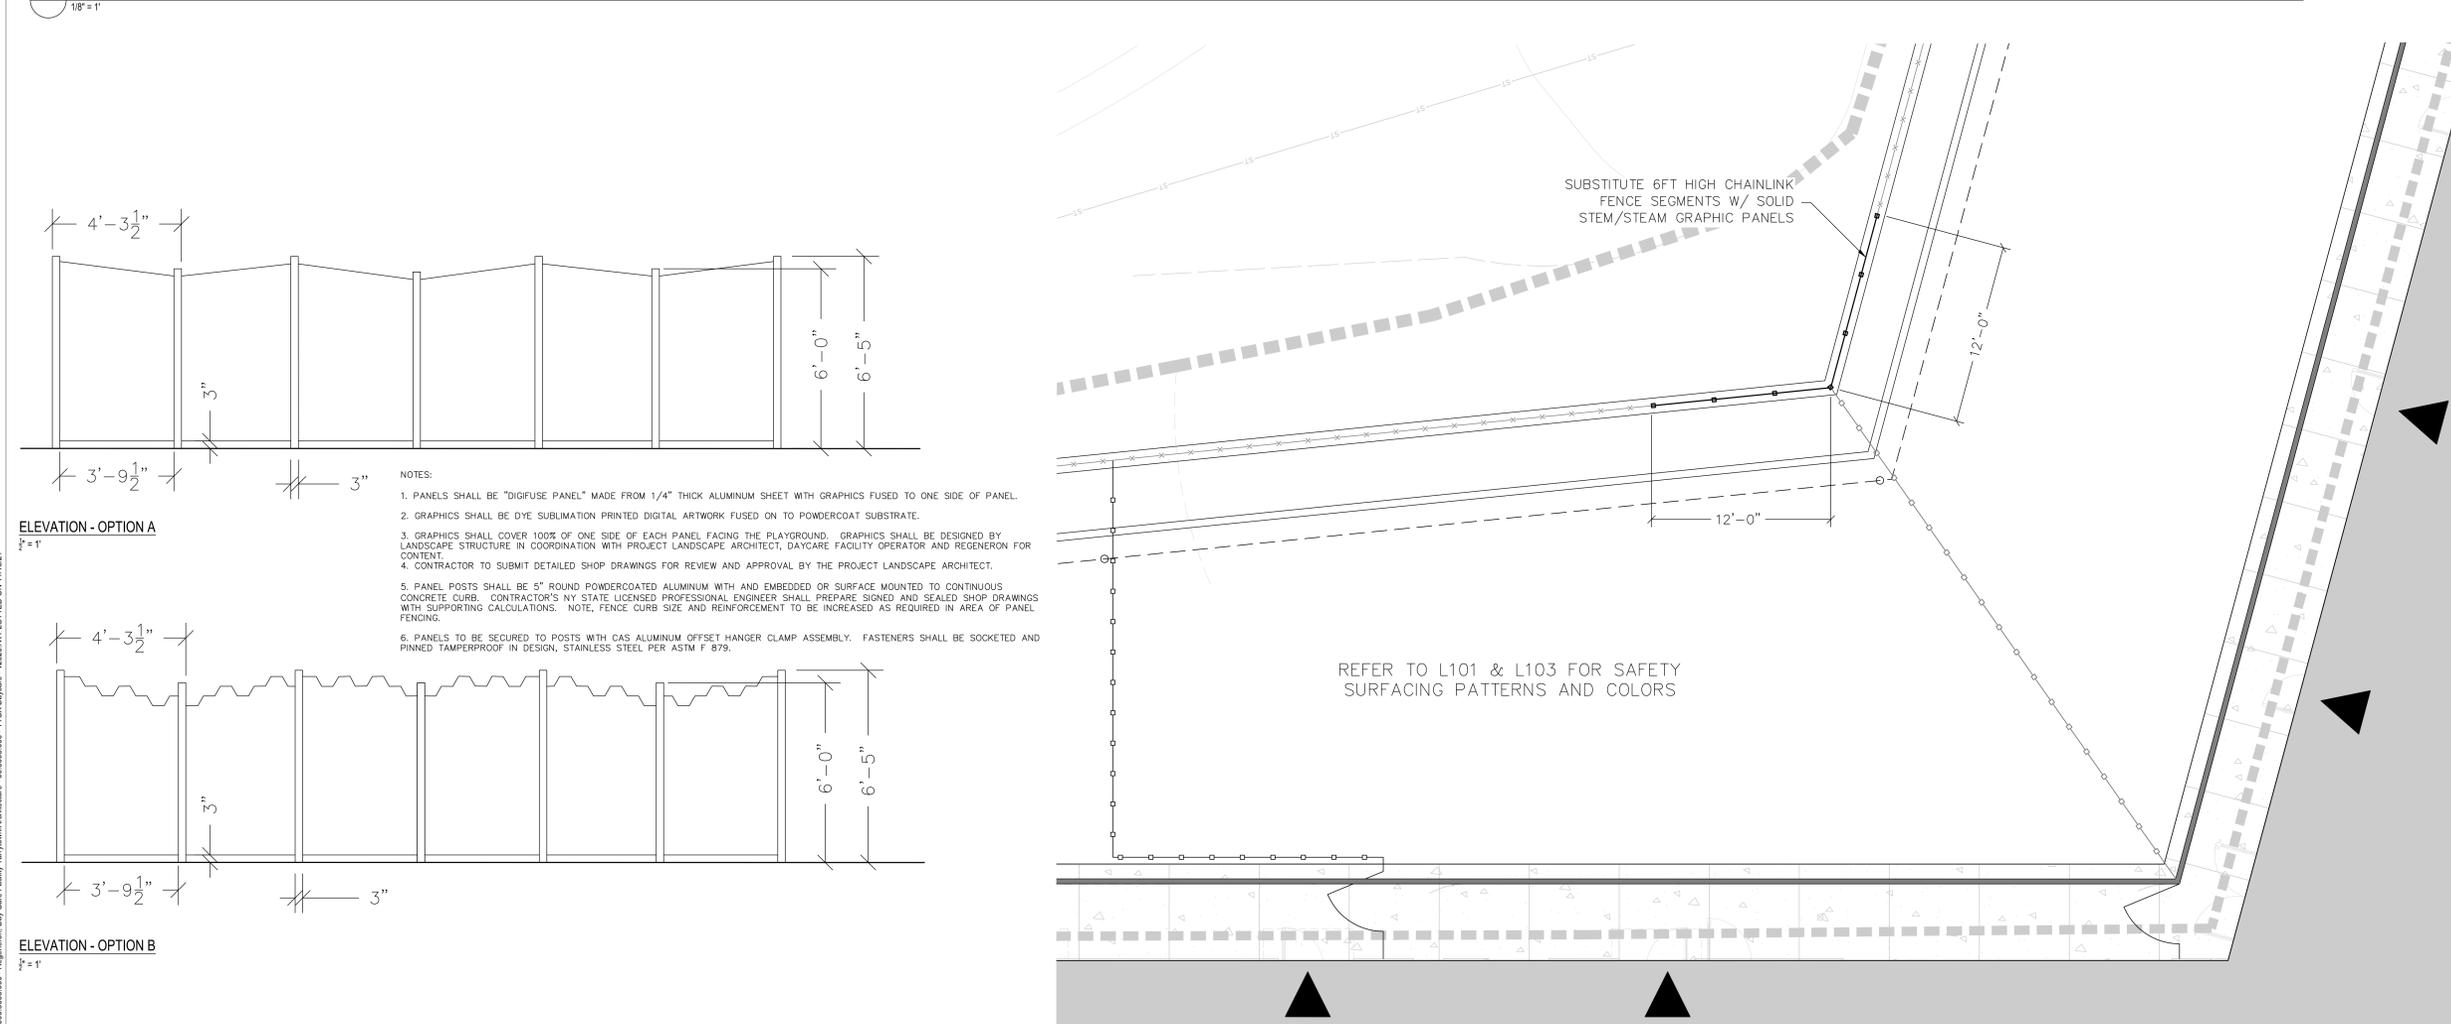

ELEVATION - OPTION A
1/4" = 1'



ELEVATION - OPTION B
1/4" = 1'

ALTERNATE NO. 6 - STEM/STEAM GRAPHIC PANELS
1/4" = 1'

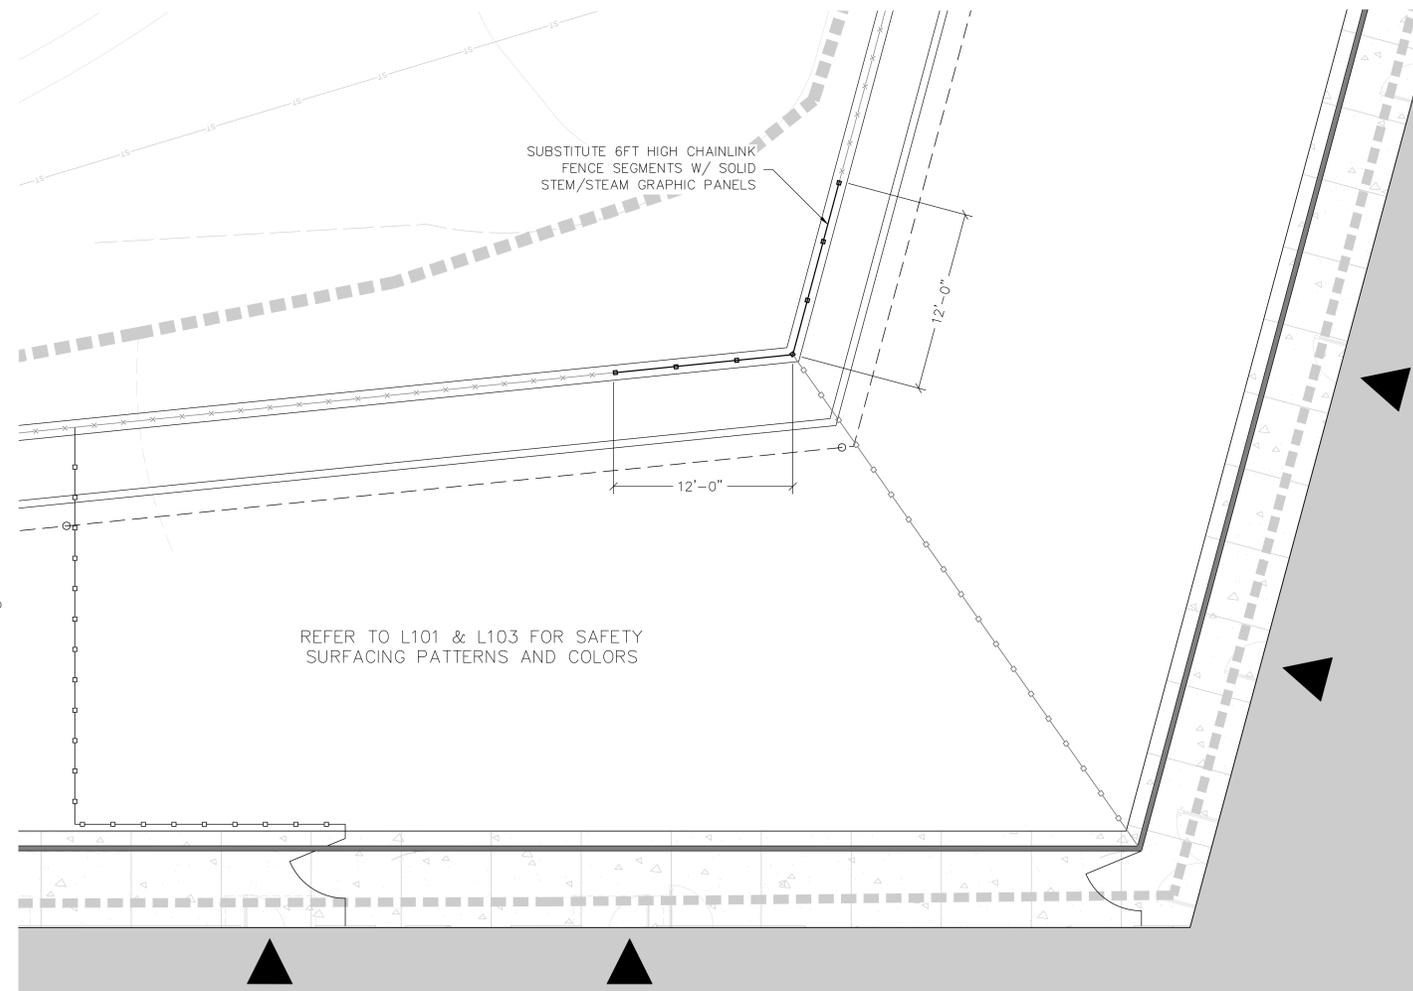

SUBSTITUTE 6FT HIGH CHAINLINK
FENCE SEGMENTS W/ SOLID
STEM/STEAM GRAPHIC PANELS

REFER TO L101 & L103 FOR SAFETY
SURFACING PATTERNS AND COLORS

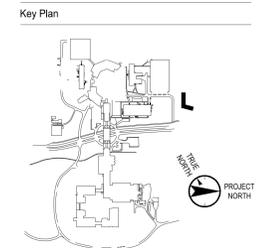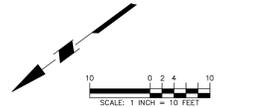

| No. | Date | Description |
|-----|------------|-------------------------------|
| 0 | 05.20.2022 | Issued for Permit |
| 1 | 06.20.2022 | 100% Construction Documents |
| 2 | 07.01.2022 | 100% Construction Documents-1 |

Plot Date: 05.20.2022
ALL DRAWINGS AND WRITTEN MATERIALS REPRESENTED ON THIS SHEET CONSTITUTE THE CONTRACT DOCUMENTS AND ARE THE SOLE PROPERTY OF REGENERON PHARMACEUTICALS. THIS SHEET SHALL NOT BE REPRODUCED OR COPIED IN WHOLE OR IN PART, NOR MAY ANY OF THE DRAWINGS OR WRITTEN MATERIALS APPEARING HEREIN BE REPRODUCED OR USED FOR ANY PURPOSE WITHOUT THE WRITTEN CONSENT OF REGENERON PHARMACEUTICALS. THIS SHEET SHALL NOT BE RELIED UPON FOR THE DESIGN OF ANY STRUCTURE OR EQUIPMENT. REGENERON PHARMACEUTICALS, IF REGENERON MAKES OR AUTHORIZES THE USE OF ANY SUCH DOCUMENTS OR INFORMATION PROVIDED BY OTHER PROFESSIONALS OUTSIDE OF THE PROJECT WITHOUT THE EXPRESS WRITTEN CONSENT OF DESIGN PROFESSIONAL, REGENERON ASSUMES FULL RESPONSIBILITY FOR ANY AND ALL RISKS INVOLVED IN SUCH REUSE.

Professional Seal and Signature

MICHAEL SZURA
N.Y. LICENSED LANDSCAPE ARCHITECT
LICENSE NO. 0019001

Vendor Name: GENSLER
Vendor Project No.: 100923701
Discipline: Drawn By: IZHAO

SHEET NAME
PLAYGROUND ENLARGEMENT
PLAN-ALTERNATES #5 & #6

Scale: 1/8" = 1'-0" Floor:

L-104