

777 Old Saw Mill River Road
Tarrytown, NY 10591-6707
T: 914.847.7400
F: 914.847.7991
www.regeneron.com

Building #17
Campus Expansion Child
Day-care Center

899 Old Saw Mill River Road
Mount Pleasant, NY 10591

Project No. B17-DAYCARE

Architect

Gensler

1700 Broadway, Suite 400
New York, NY 10019
(212) 492-1400 Phone
(212) 492-1472 Fax

Structural Engineer

Thornton Tomasetti
120 Broadway, 15th Floor
New York, NY 10271
(917) 661-7800 Phone
(917) 661-7801 Fax

MEP / IT / Security Engineer

Cosentini Associates
498 Seventh Avenue
New York, NY 10018
(212) 615-3600 Phone
(212) 615-3700 Fax

Civil Engineer

JMC


120 Bedford Road
Armonk, NY 10504
(914) 273-5225 Phone
(914) 273-2102 Fax

Landscape Architect

Langan

21 Penn Plaza, 360 West 31st Street, 8th Floor
New York, NY 10001
(212) 479-5400 Phone
(212) 479-5444 Fax

Key Plan

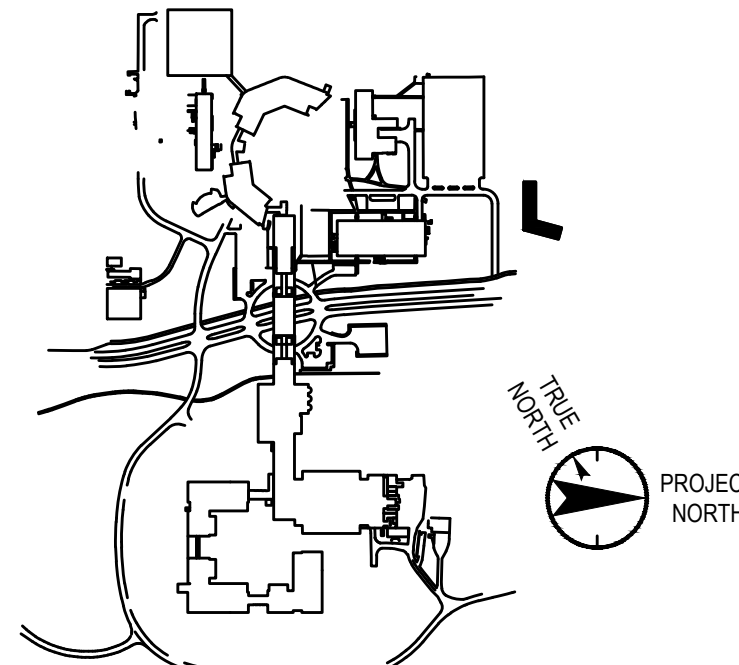

No. Date Description

0 05.20.2022 ISSUED FOR PERMIT
1 06.20.2022 100% CONSTRUCTION DOCUMENTS
2 07.01.2022 100% CONSTRUCTION DOCUMENTS-1

Plot Date: 07.01.2022

ALL DRAWINGS AND WRITTEN MATERIALS REPRESENTED ON THIS SHEET CONSTITUTE THE
COPYRIGHTED WORK AND ARE THE SOLE PROPERTY OF REGENERON PHARMACEUTICALS.
THIS SHEET MAY NOT BE REPRODUCED OR COPIED IN WHOLE OR IN PART, NOR ANY PART
OF THE DRAWING OR WRITTEN MATERIALS APPEARING HEREIN, BE REPRODUCED INTO
ANOTHER WORK FOR ANY REASON WITHOUT THE WRITTEN CONSENT OF REGENERON
PHARMACEUTICALS. THE USER SHALL BE RESPONSIBLE FOR THE PROTECTION OF THE
REGENERON PHARMACEUTICALS. IF REGENERON NAMES OR AUTHORIZES REUSE OF ANY
SUCH DOCUMENTS OR INFORMATION PROVIDED OR DESIGN PROFESSIONAL OUTSIDE OF
THE PROJECT WITHOUT THE EXPRESS WRITTEN CONSENT OF DESIGN PROFESSIONAL,
REGENERON ASSUMES FULL RESPONSIBILITY FOR ANY AND ALL ISSUES PROVIDED IN SUCH
REUSE.

Professional Seal and Signature

Vendor Name: COSENTINI

Vendor Project No.: 210104

Discipline:

MECHANICAL

VRF DIAGRAM

SHEET 2

Scale: NTS

Floor:


M-702

TO THE BEST OF MY KNOWLEDGE, BELIEF AND
PROFESSIONAL JUDGMENT, THESE PLANS AND
SPECIFICATIONS ARE IN COMPLIANCE WITH THE
2020 ENERGY CONSERVATION CODE OF NYS

This plan is approved only for work indicated on the
application specification sheet. All other matters shown are
not to be relied upon, or to be considered as either being
approved or in accordance with applicable codes.


Alterations or additions to this engineering document
by an unlicensed person is a violation of Chapter 16,
Title VIII, Article 145 § 7209.2 of the New York
State Education Law.

Client	USA
Project	Daycare center
Title	Piping schematics CUR-R-3 Air cooled heat recovery VRV-V-X-A REYQ120XAYDA
Date	04/26/2022
Drawing No	

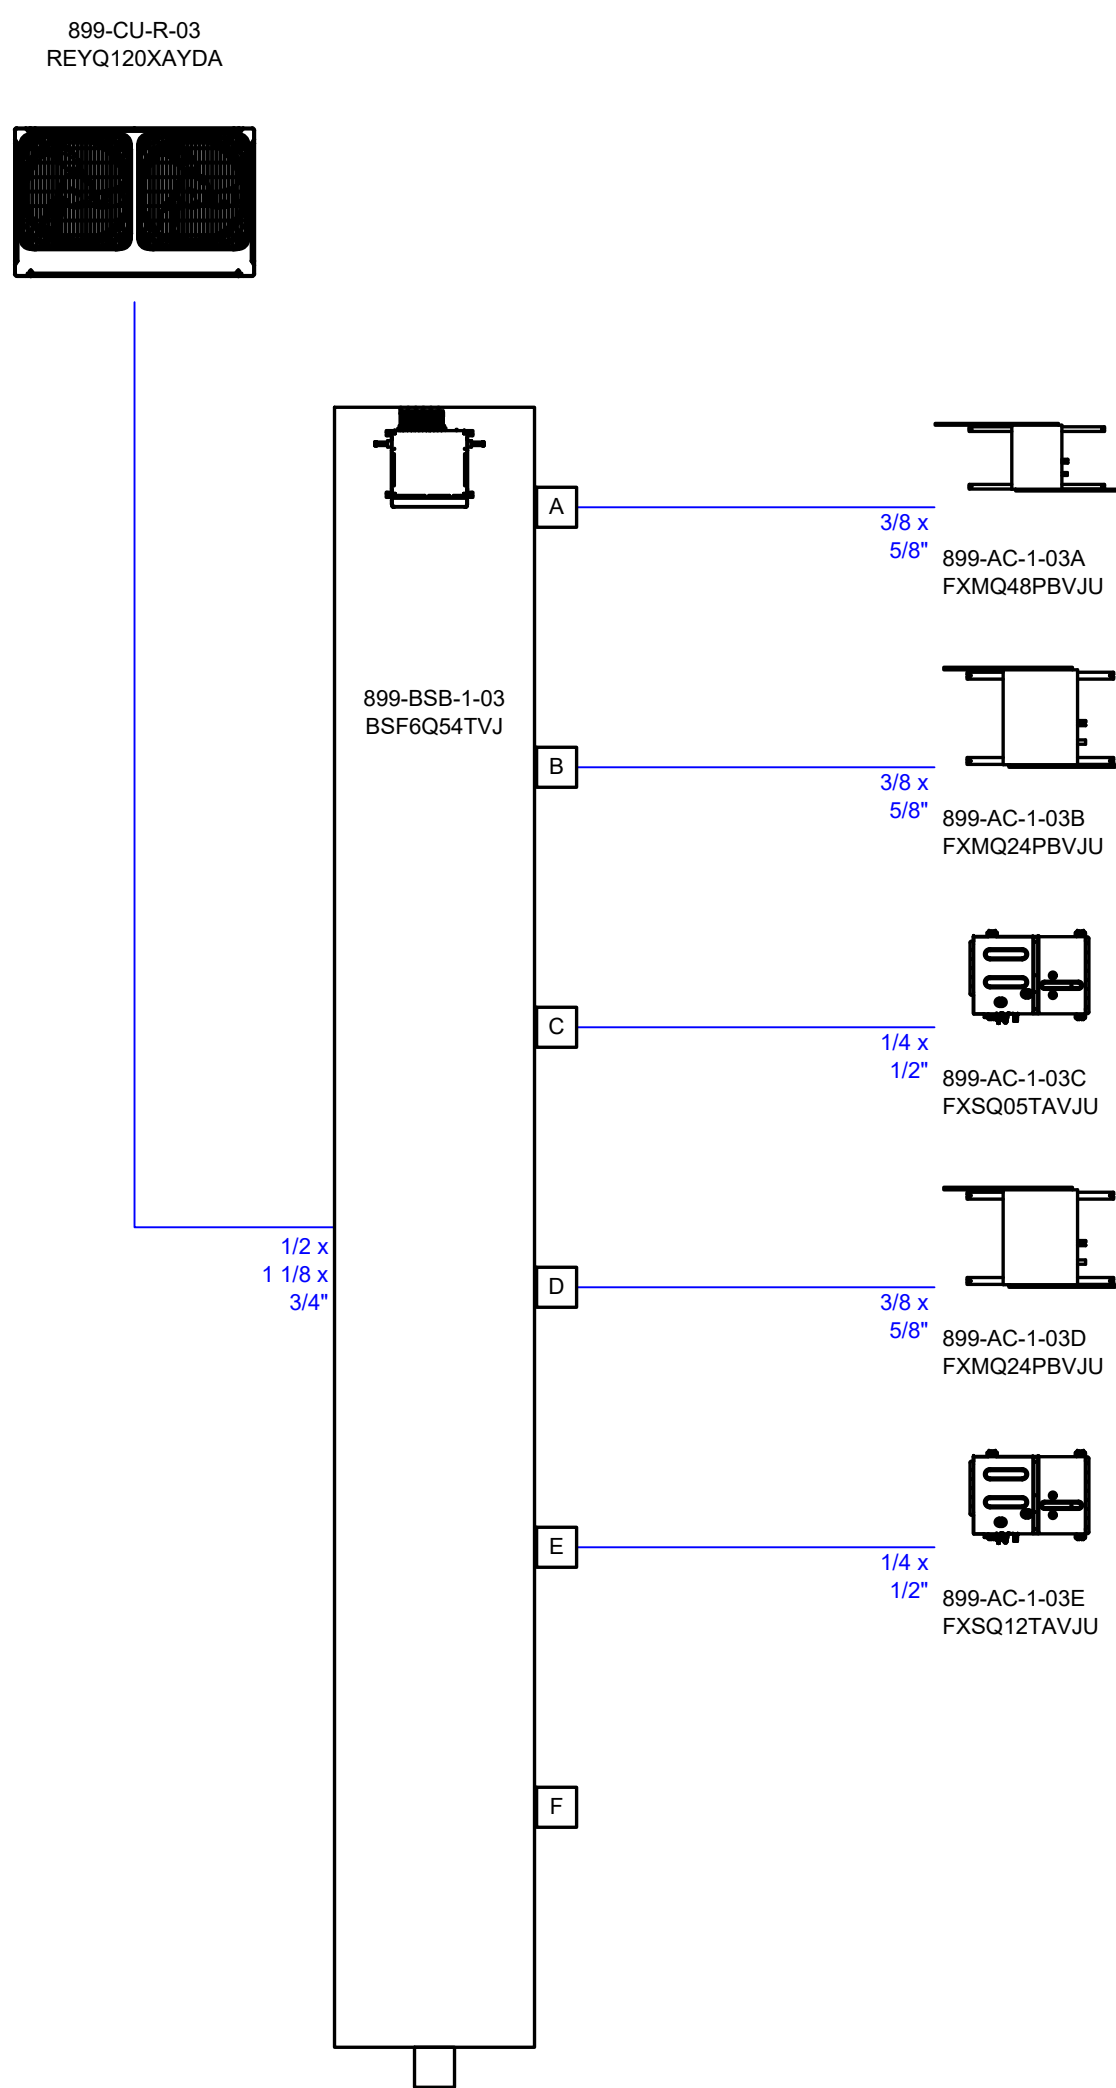


NOTE:
FINAL REFRIGERANT SIZE TO BE CONFIRMED
BY CONTRACTOR AND MANUFACTURER

Client	USA
Project	Daycare center
Title	Wiring schematics CUR-R-3 Air cooled heat recovery VRV-V-X-A REYQ120XAYDA
Date	04/26/2022
Drawing No	

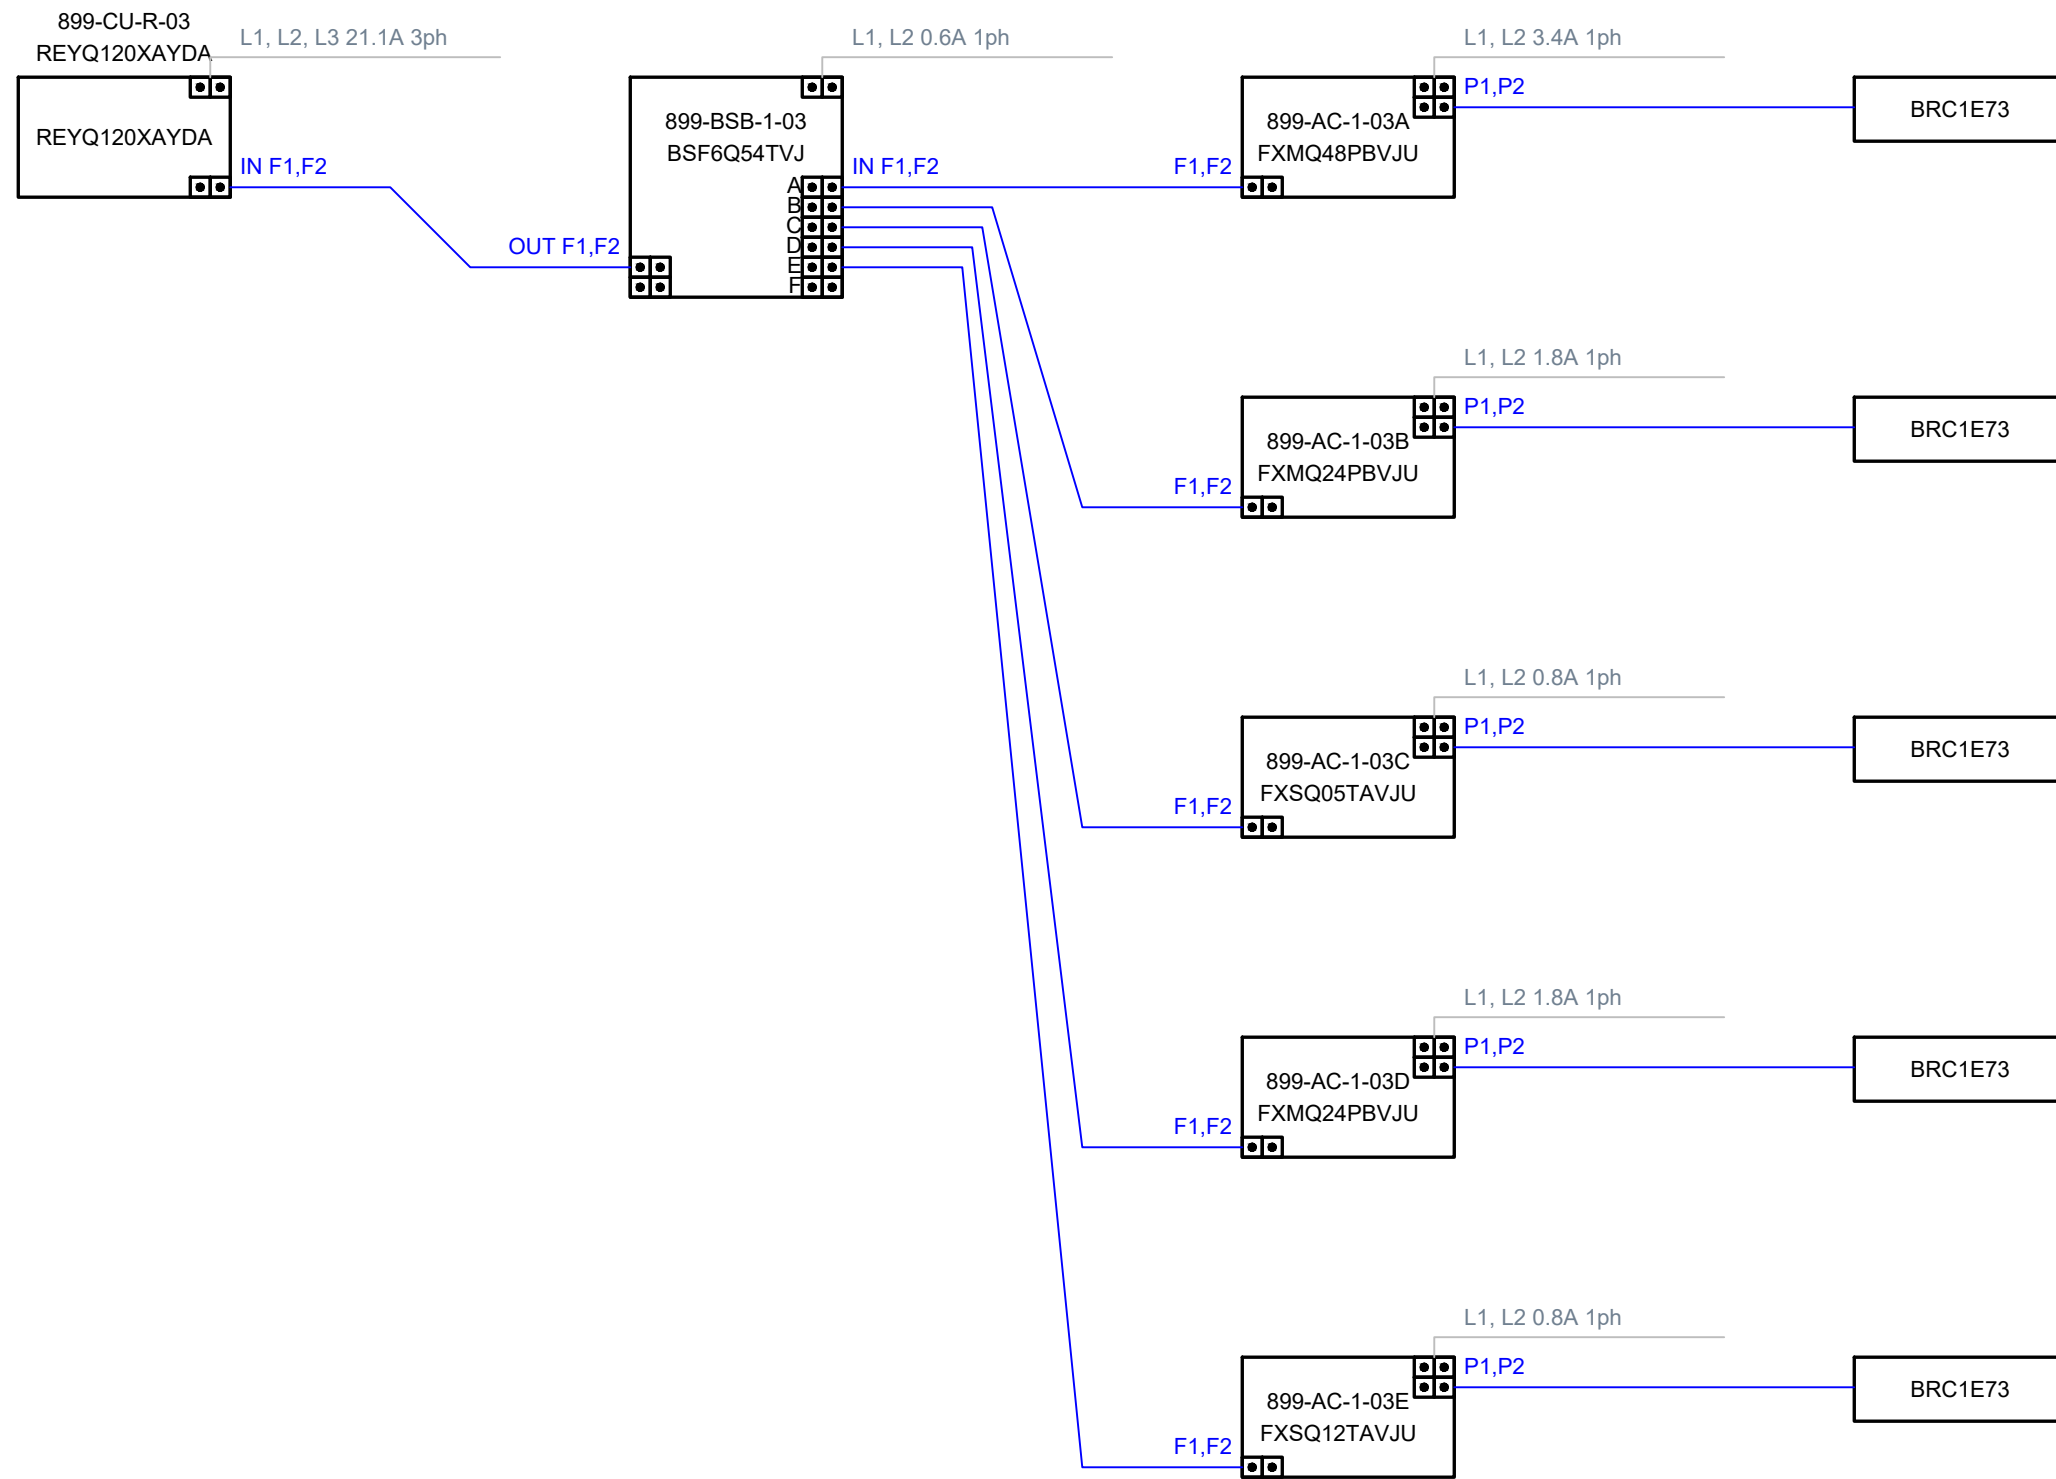

Client	USA
Project	Daycare center
Title	Piping schematics CUR-R-4 Air cooled heat recovery VRV-V-X-A REYQ120XAYDA
Date	04/26/2022
Drawing No	

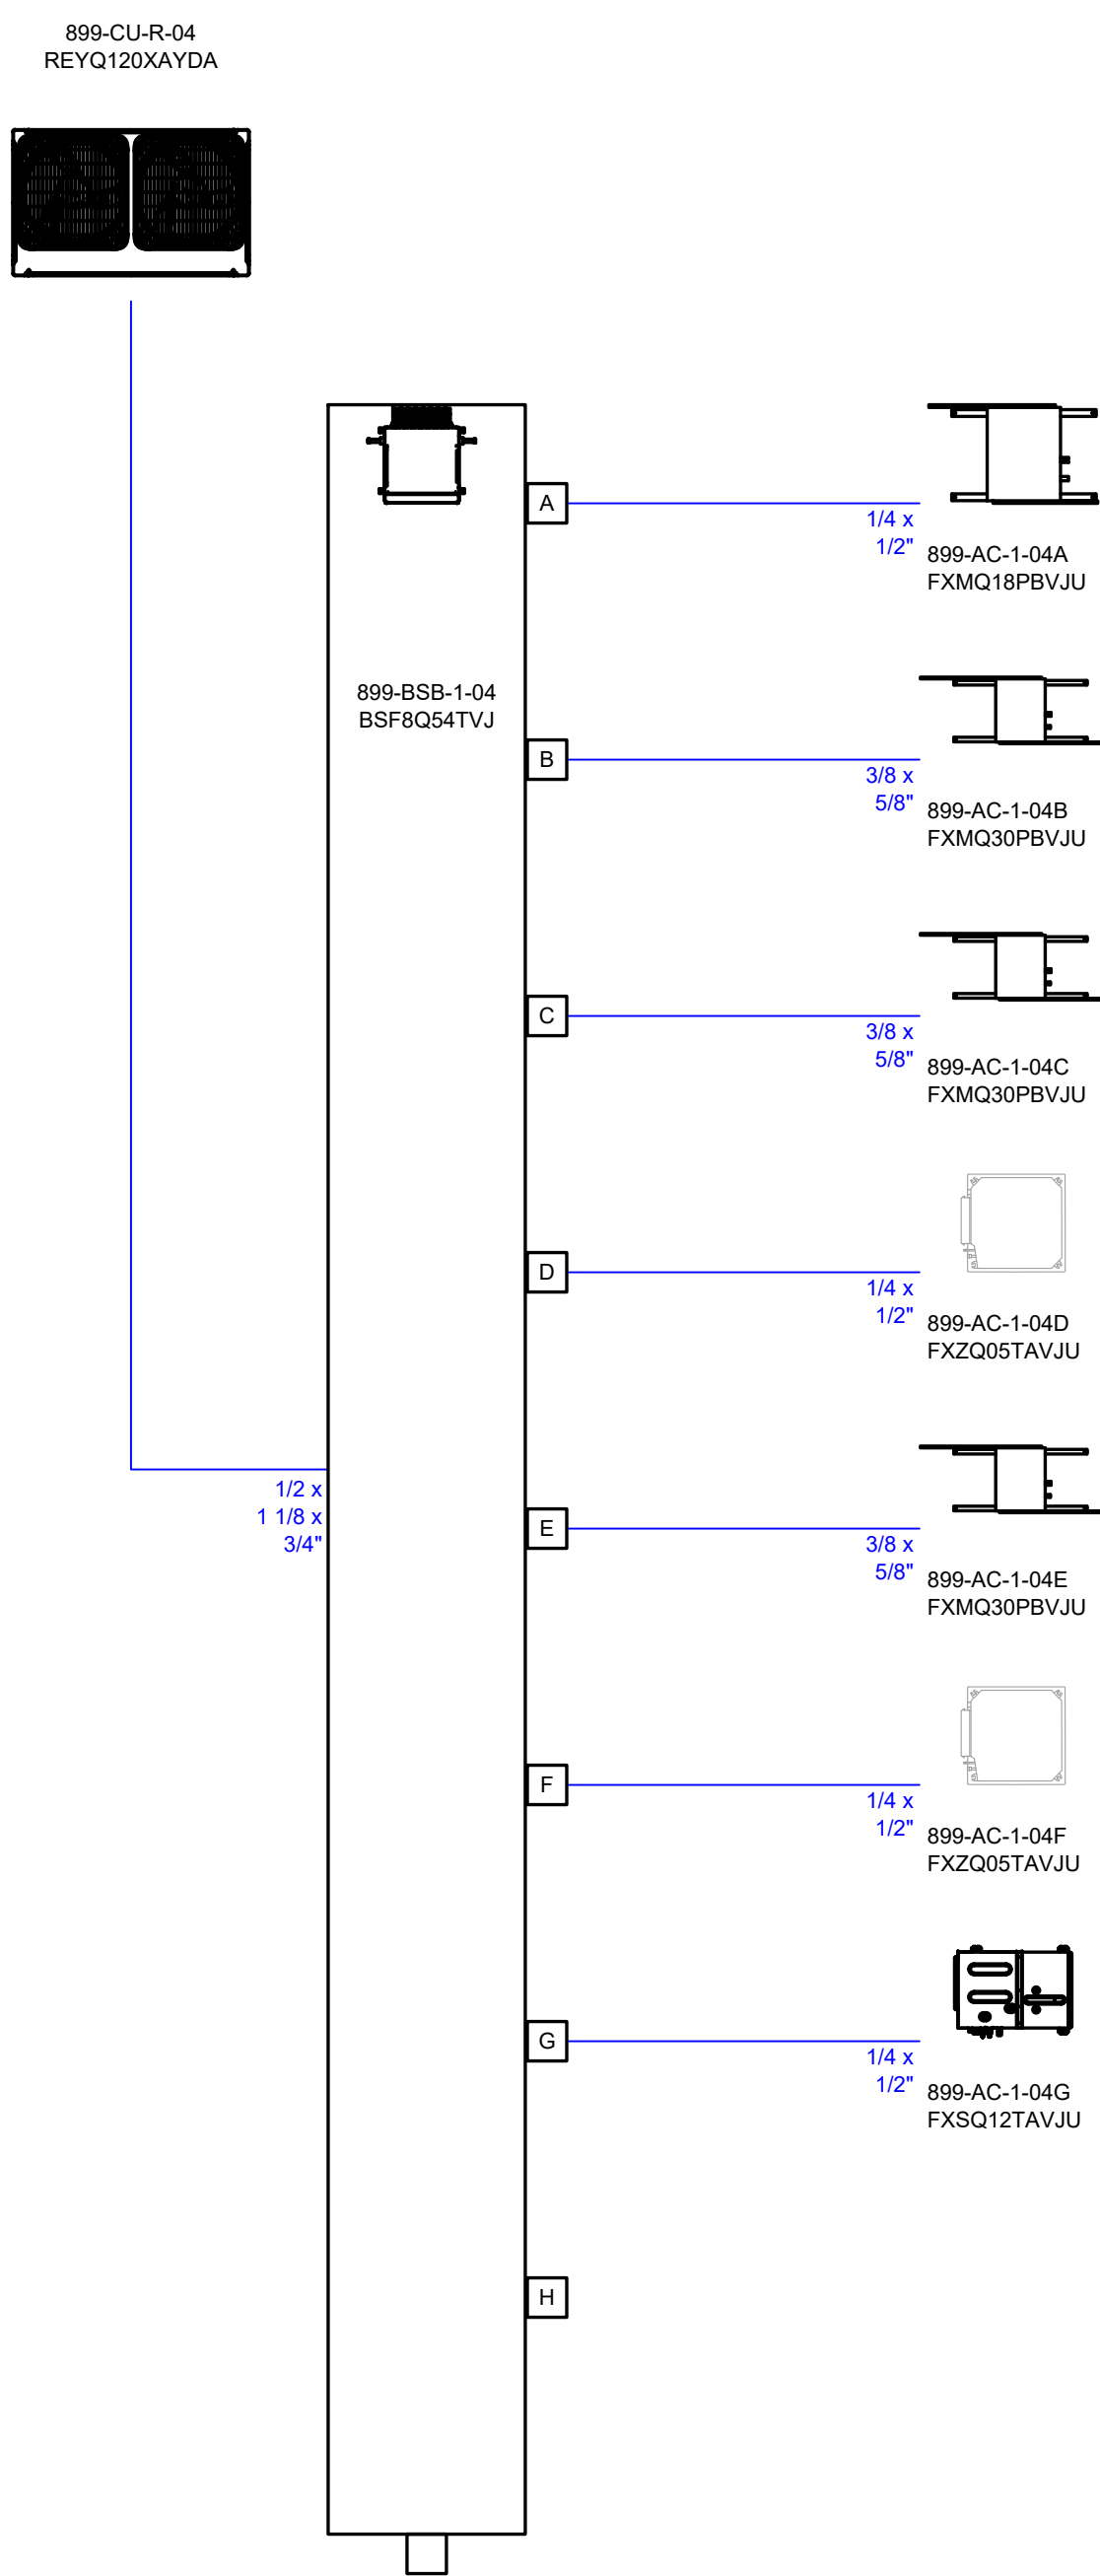

Client	USA
Project	Daycare center
Title	Wiring schematics CUR-R-4 Air cooled heat recovery VRV-V-X-A REYQ120XAYDA
Date	04/26/2022
Drawing No	

