

777 Old Saw Mill River Road  
Tarrytown, NY 10591-6707  
T: 914.847.7400  
F: 914.847.7991  
www.regeneron.com

**Building #17**  
Campus Expansion Child  
Day-care Center

899 Old Saw Mill River Road  
Mount Pleasant, NY 10591

Project No. B17-DAYCARE

**Architect**  
**Gensler**  
1700 Broadway, Suite 400  
New York, NY 10019  
(212) 492-1400 Phone  
(212) 492-1472 Fax

Structural Engineer

Thornton Tomasetti  
120 Broadway, 15th Floor  
New York, NY 10271  
(917) 661-7800 Phone  
(917) 661-7801 Fax

MEP / IT / Security Engineer

Cosentini Associates  
498 Seventh Avenue  
New York, NY 10018  
(212) 615-3600 Phone  
(212) 615-3700 Fax


Civil Engineer

JMC  
120 Bedford Road  
Armonk, NY 10504  
(914) 273-5225 Phone  
(914) 273-2102 Fax

Landscape Architect

Langan  
21 Penn Plaza, 360 West 31st Street, 8th Floor  
New York, NY 10001  
(212) 479-5400 Phone  
(212) 479-5444 Fax

Key Plan

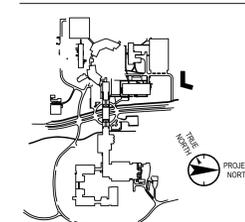

No.	Date	Description
0	06.20.2022	100% CONSTRUCTION DOCUMENTS
1	07.01.2022	100% CONSTRUCTION DOCUMENTS-1

Plot Date: 07.01.2022


ALL DRAWINGS AND WRITTEN MATERIALS REPRESENTED ON THIS SHEET CONSTITUTE THE COPYRIGHTED WORK AND ARE THE SOLE PROPERTY OF REGENERON PHARMACEUTICALS. THIS SHEET MAY NOT BE REPRODUCED OR COPIED IN WHOLE OR IN PART, AND ANY PART OF THE DRAWING OR WRITTEN MATERIALS APPEARING HEREON IS UNAUTHORIZED FOR ANY OTHER WORK FOR ANY REASON WITHOUT THE WRITTEN CONSENT OF REGENERON PHARMACEUTICALS. THIS SHEET HAS BEEN DELIVERED UNDER THE REGISTRY OF REGENERON PHARMACEUTICALS. IF REGENERON MAKES OR AUTHORIZES REUSE OF ANY SUCH DOCUMENT OR INFORMATION PROVIDED BY DESIGN PROFESSIONALS OUTSIDE OF THE PROJECT WITHOUT THE EXPRESS WRITTEN CONSENT OF DESIGN PROFESSIONALS, REGENERON ASSUMES FULL RESPONSIBILITY FOR ANY AND ALL RISKS INVOLVED IN SUCH REUSE.

Professional Seal and Signature


Vendor Name: COSENTINI  
Vendor Project No.: 210104  
Discipline: SECURITY Drawn By: PG  
**SECURITY DETAILS**  
SHEET #2

Scale: NTS Floor:


**TY-501**

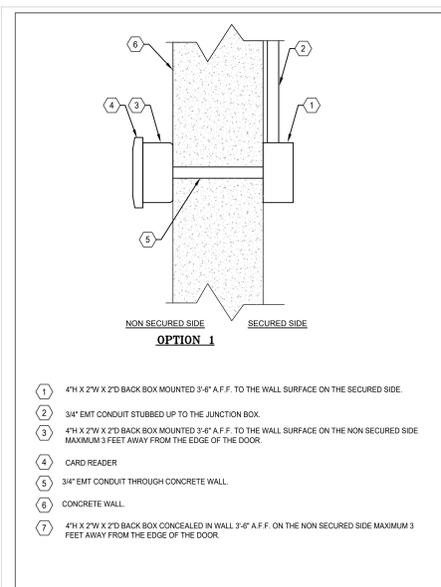


**TYPICAL CARD READER CONCRETE WALL INSTALLATION DETAIL** 01

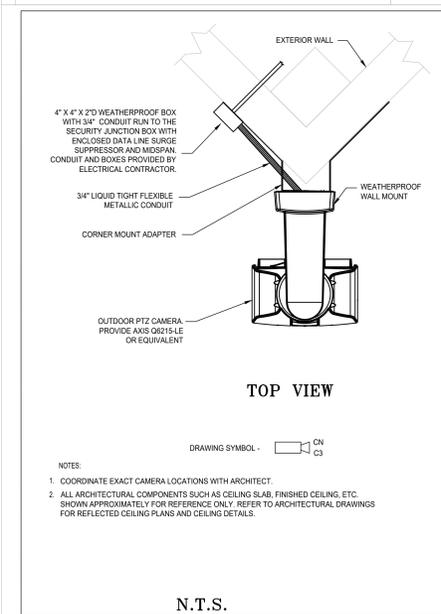


**CORNER MOUNTED OUTDOOR PTZ CAMERA DETAIL** 05

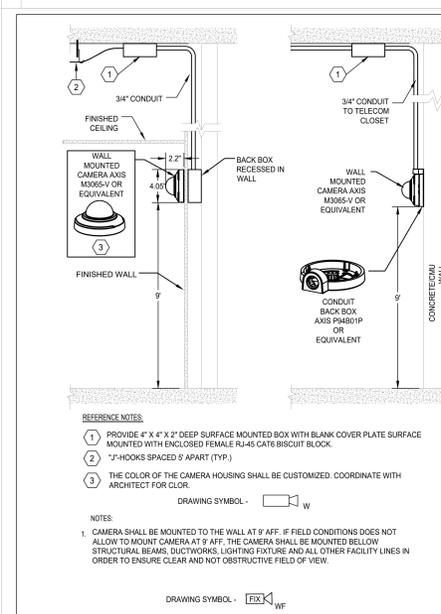


**OPTIONAL WALL MOUNTED IP CAMERA** 08

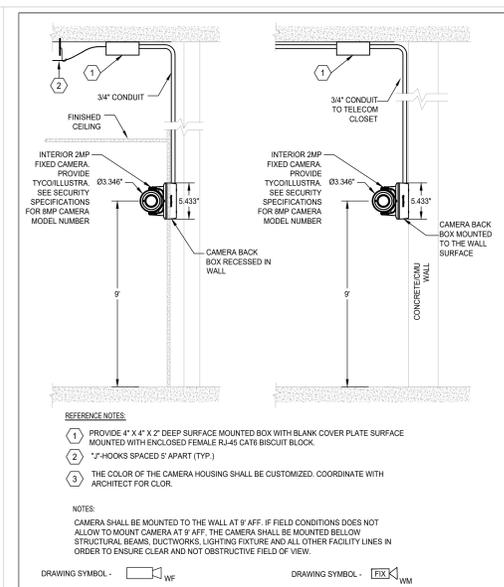


**WALL MOUNTED IP CAMERA** 02

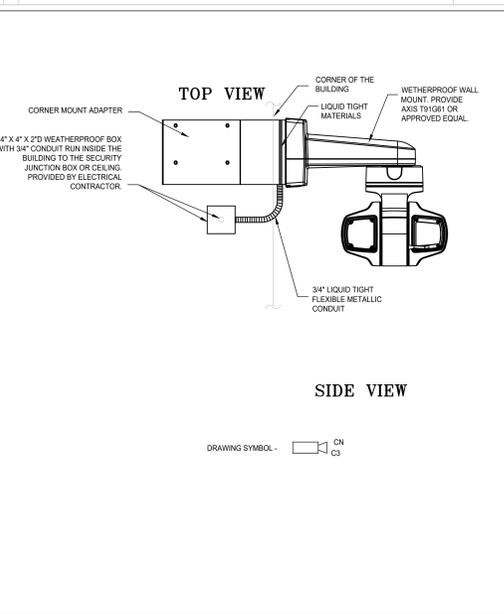


**OUTDOOR WALL MOUNTED IP PTZ CAMERA** 06

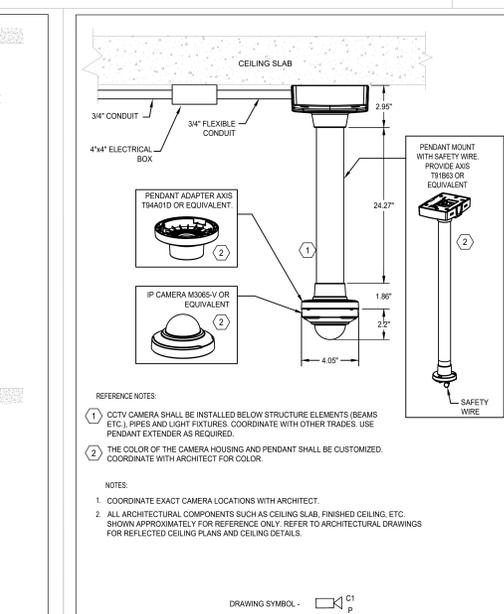


**OPTIONAL PENDANT DOME IP CAMERA** 09

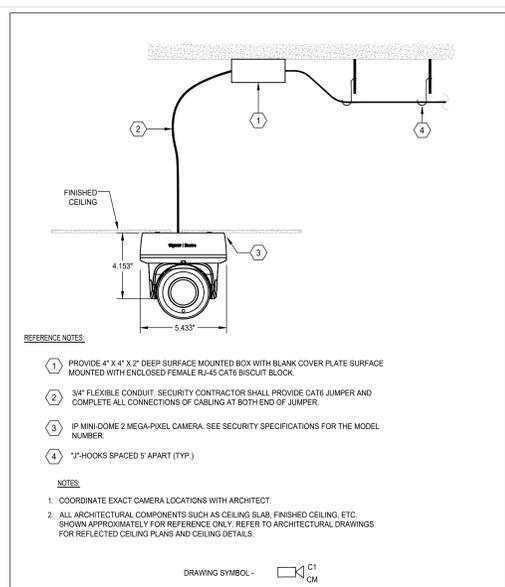


**DOME CAMERA RECESSED IN CEILING WITH IP CONNECTIONS** 03

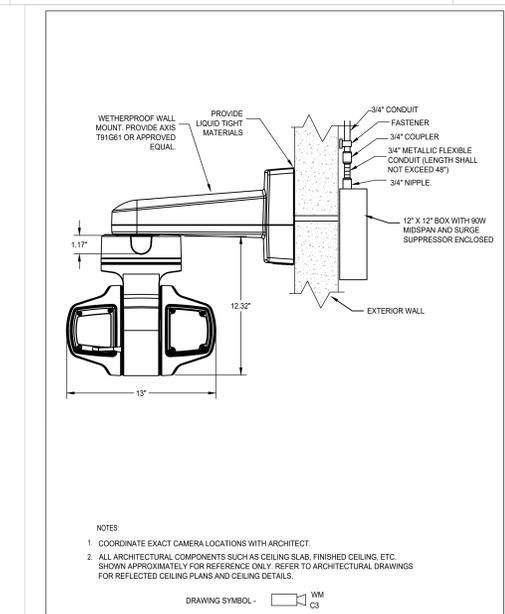

**OUTDOOR IP PTZ CAMERA MOUNTED TO OVERHANG** 07

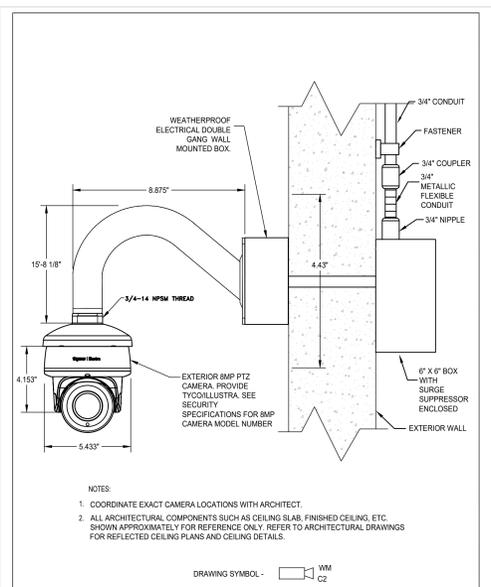

**OUTDOOR IP FIXED CAMERA MOUNTED TO THE WALL** 04

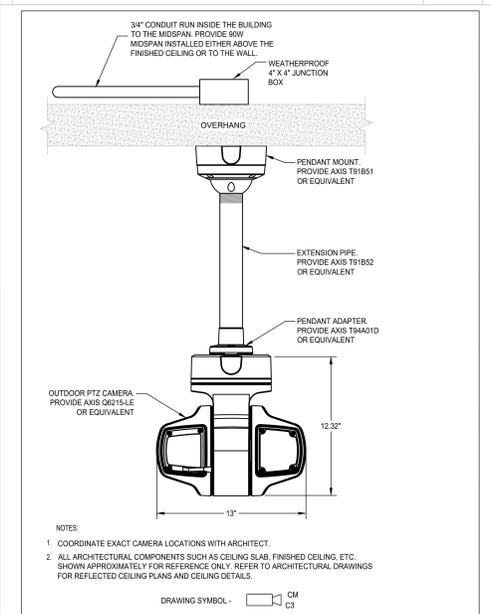

**OUTDOOR IP PTZ CAMERA MOUNTED TO OVERHANG** 07



**OPTIONAL WALL MOUNTED IP CAMERA** 08

TO THE BEST OF MY KNOWLEDGE, BELIEF AND PROFESSIONAL JUDGMENT, THESE PLANS AND SPECIFICATIONS ARE IN COMPLIANCE WITH THE 2020 ENERGY CONSERVATION CODE OF NYS

This plan is approved only for work indicated on the application specification sheet. All other matters shown are not to be relied upon, or to be considered as either being approved or in accordance with applicable codes.

Alterations or additions to this engineering document by an unlicensed person is a violation of Chapter 16, Title VIII, Article 145 § 7209.2 of the New York State Education Law.