

Owner

Storm King Art Center
1 Museum Road
New Windsor, NY 12553
+1 (845) 534-3115

Design Architect

Heneghan Peng Architects
14-16 Lord Edward Street
Dublin, D02 YC63
+353 1 633 9000

Executive Architect

WXY Architecture + Urban Design
224 Centre Street, 5th Floor
New York, NY 10013
+1 (212) 219-1953

Landscape Architect

Gustafson Porter + Bowman
1 Cobham Mews
London, MW1 9SB, UK
+44 020 7284 8950

Structural & Lighting

ARUP
77 Water Street
New York, NY 10005
+1 (212) 896-3000

MEP/FP & Sustainability

BuroHappold
100 Broadway #23
New York, NY 10005
+1 (212) 616-0228

Civil

VHB
100 Great Oaks Blvd., Suite 118
Albany, NY 12203
+1 (518) 389-3606

Key Plan

Description	Date
-------------	------

Project

Storm King
Art Center
Welcome Pavilions
1 Museum Road
New Windsor, NY 12553


Seal

NOT FOR CONSTRUCTION


Drawing Title

Foundation Options -
Scandrett House

Date	06/01/20
Scale	1" = 1'-0"
Drawing Number	CRDN-004
Sheet Size	ARCH D

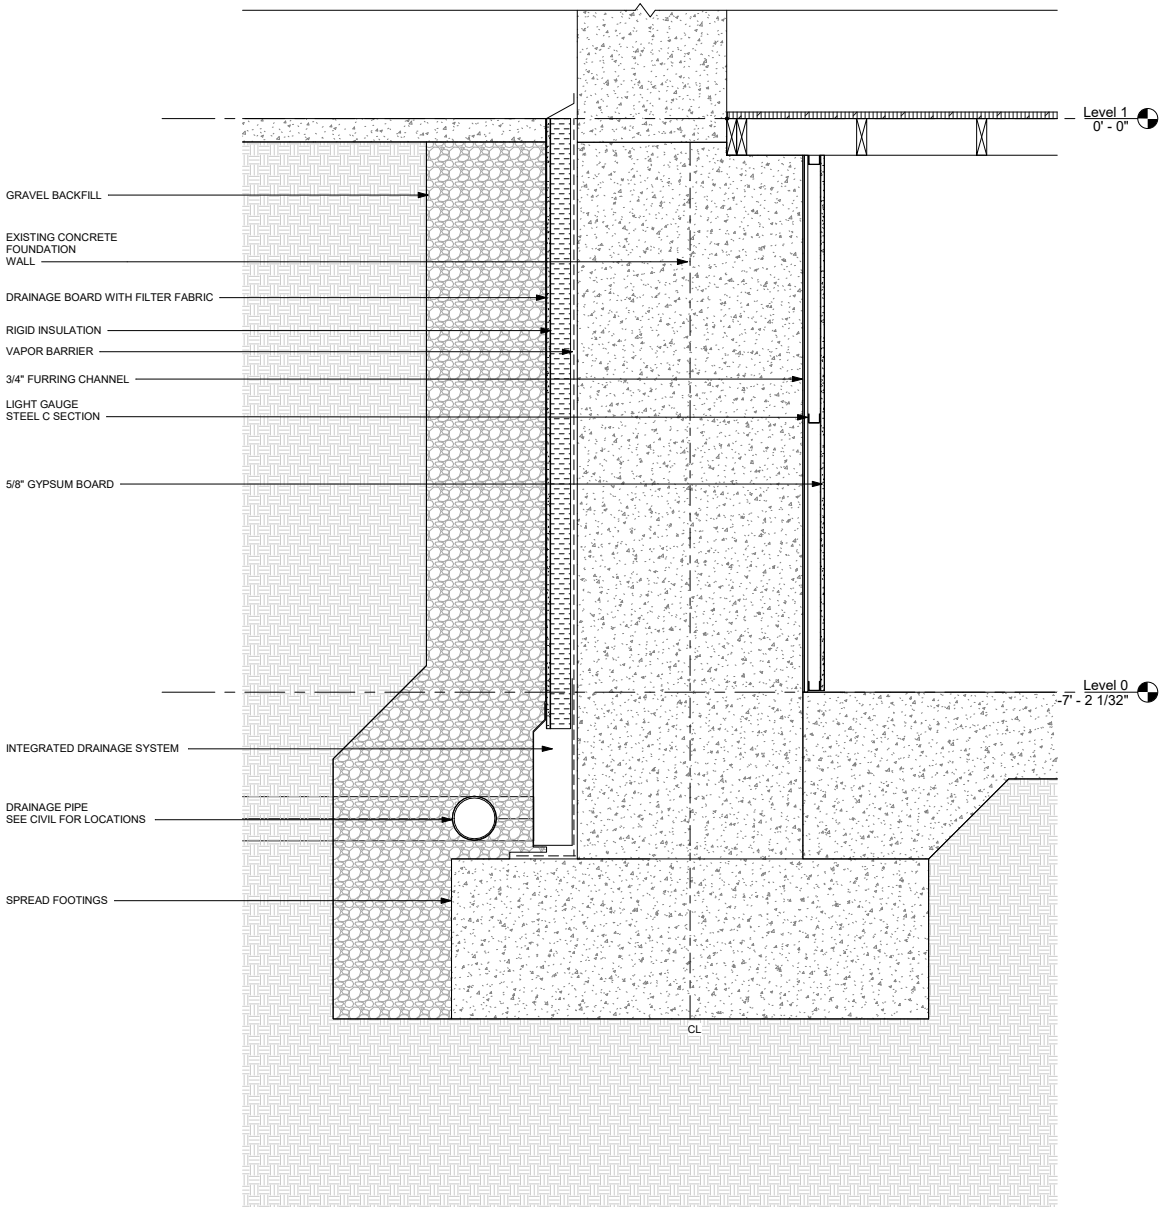

1 Option 1 - Exterior Foundation Waterproofing
1" = 1'-0"

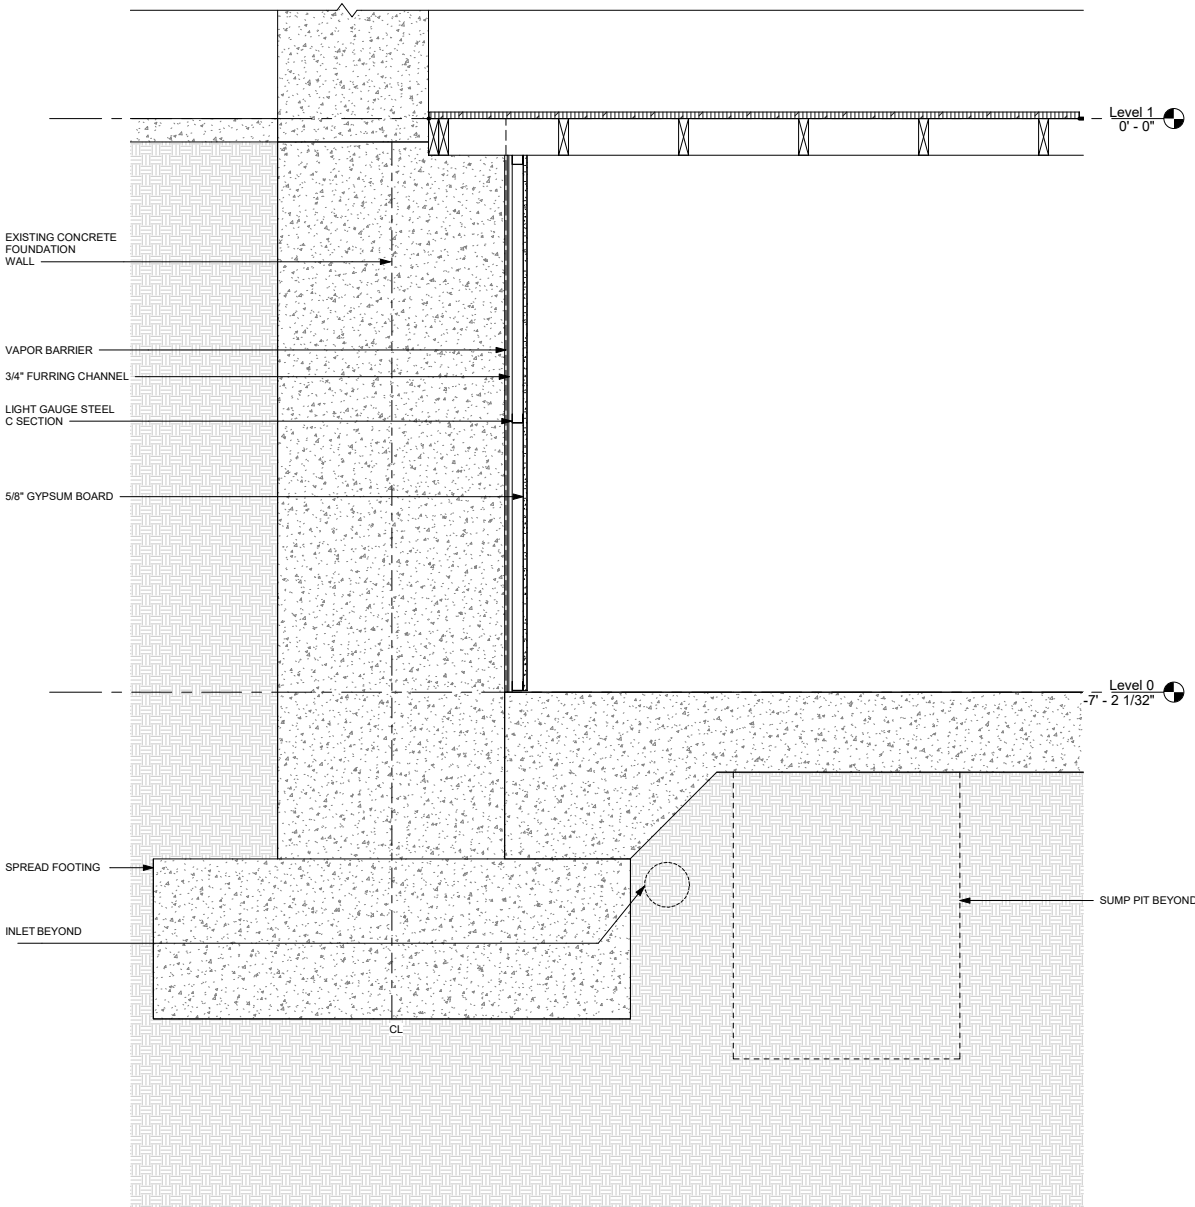

2 Option 2 - Interior Foundation Waterproofing
1" = 1'-0"