

RESTROOM RENOVATION
PURCHASE COLLEGE

STATE UNIVERSITY OF NEW YORK

735 Anderson Hill Rd.
Purchase, NY 10577

PHASE 2:

MUSIC BUILDING
DANCE BUILDING
PHYS. ED. BUILDING
LIBRARY

Conditions

ALL IDEAS, DESIGNS, ARRANGEMENTS AND PLANS INDICATED OR REPRESENTED BY THIS DRAWING ARE OWNED BY, AND THE PROPERTY OF, RONNETTE RILEY ARCHITECT AND WERE CREATED, EVOLVED AND DEVELOPED FOR THE USE ON, AND IN CONNECTION WITH THE SPECIFIED PROJECT. NONE OF SUCH IDEAS, DESIGNS, ARRANGEMENTS OR PLANS SHALL BE USED BY OR DISCLOSED TO ANY PERSON, FIRM OR CORPORATION FOR ANY PURPOSE WHATSOEVER WITHOUT THE WRITTEN PERMISSION OF RONNETTE RILEY ARCHITECT.

© Copyright Ronnette Riley Architect 2020

Ronnette Riley Architect

494 Eighth Avenue, 15th Floor
New York, NY 10001
T 212 594 4015
F 212 594 2868
www.ronnettriley.com

MEP Engineer


SETTY & Associates, Ltd
535 Eighth Avenue, Suite 215
New York, NY 10018
T 646 253 9000
F 646 224 8497

Rev	Date	Issue
	29 April 2022	Issue for Bid

INTERIOR ELEVATIONS
PHYSICAL EDUCATION

Date 01-16-2020
Project No. 1944
Drawing By SJ, CQ
CHK By SN
Scale AS NOTED


DOB Rev
A-204.00
#

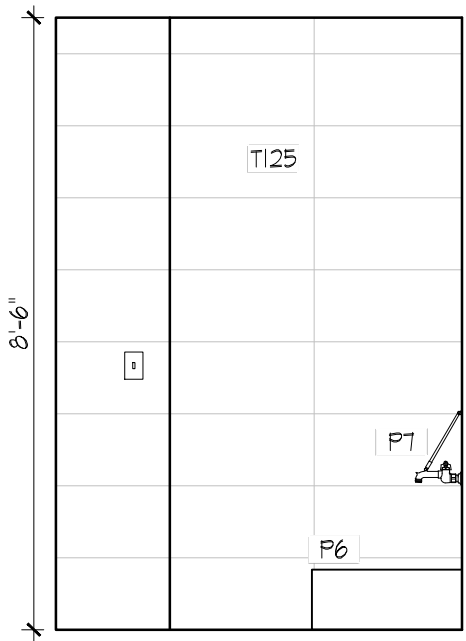


12 CUSTODIAL 2013A SOUTH
3/8" = 1'-0"




11 CUSTODIAL 2013A EAST
3/8" = 1'-0"

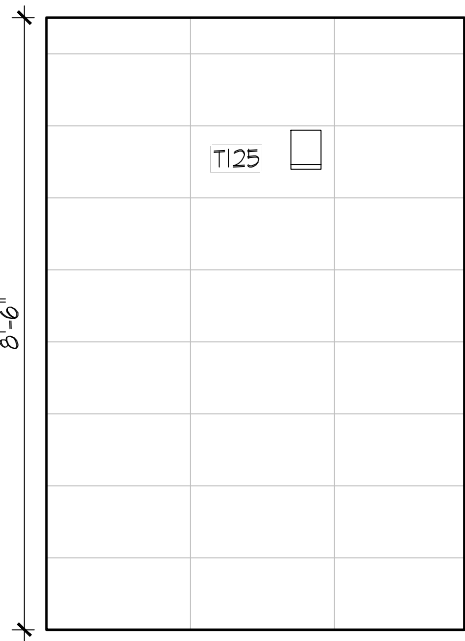


10 CUSTODIAL 2013A NORTH
3/8" = 1'-0"

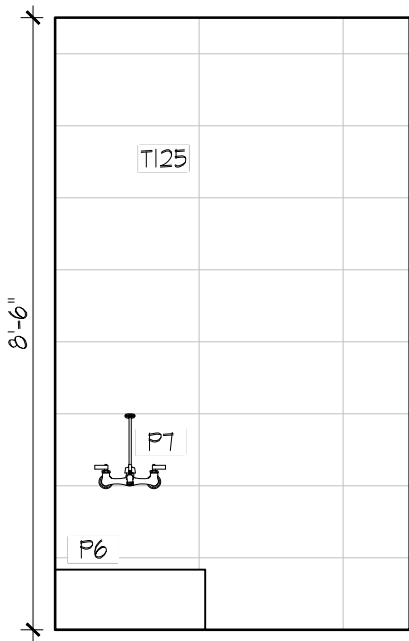


9 CUSTODIAL 2013A WEST
3/8" = 1'-0"

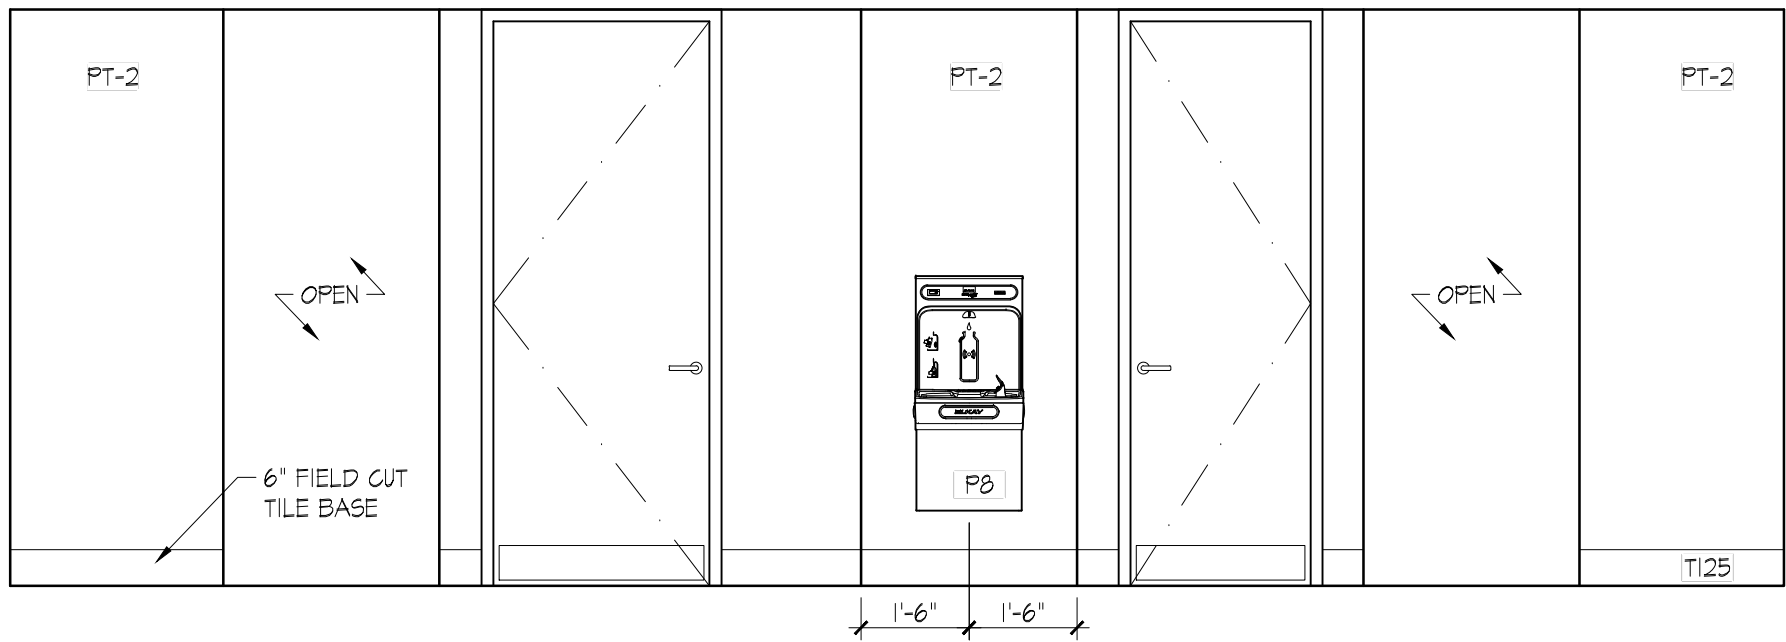


8 LOBBY 2017 WEST
3/8" = 1'-0"

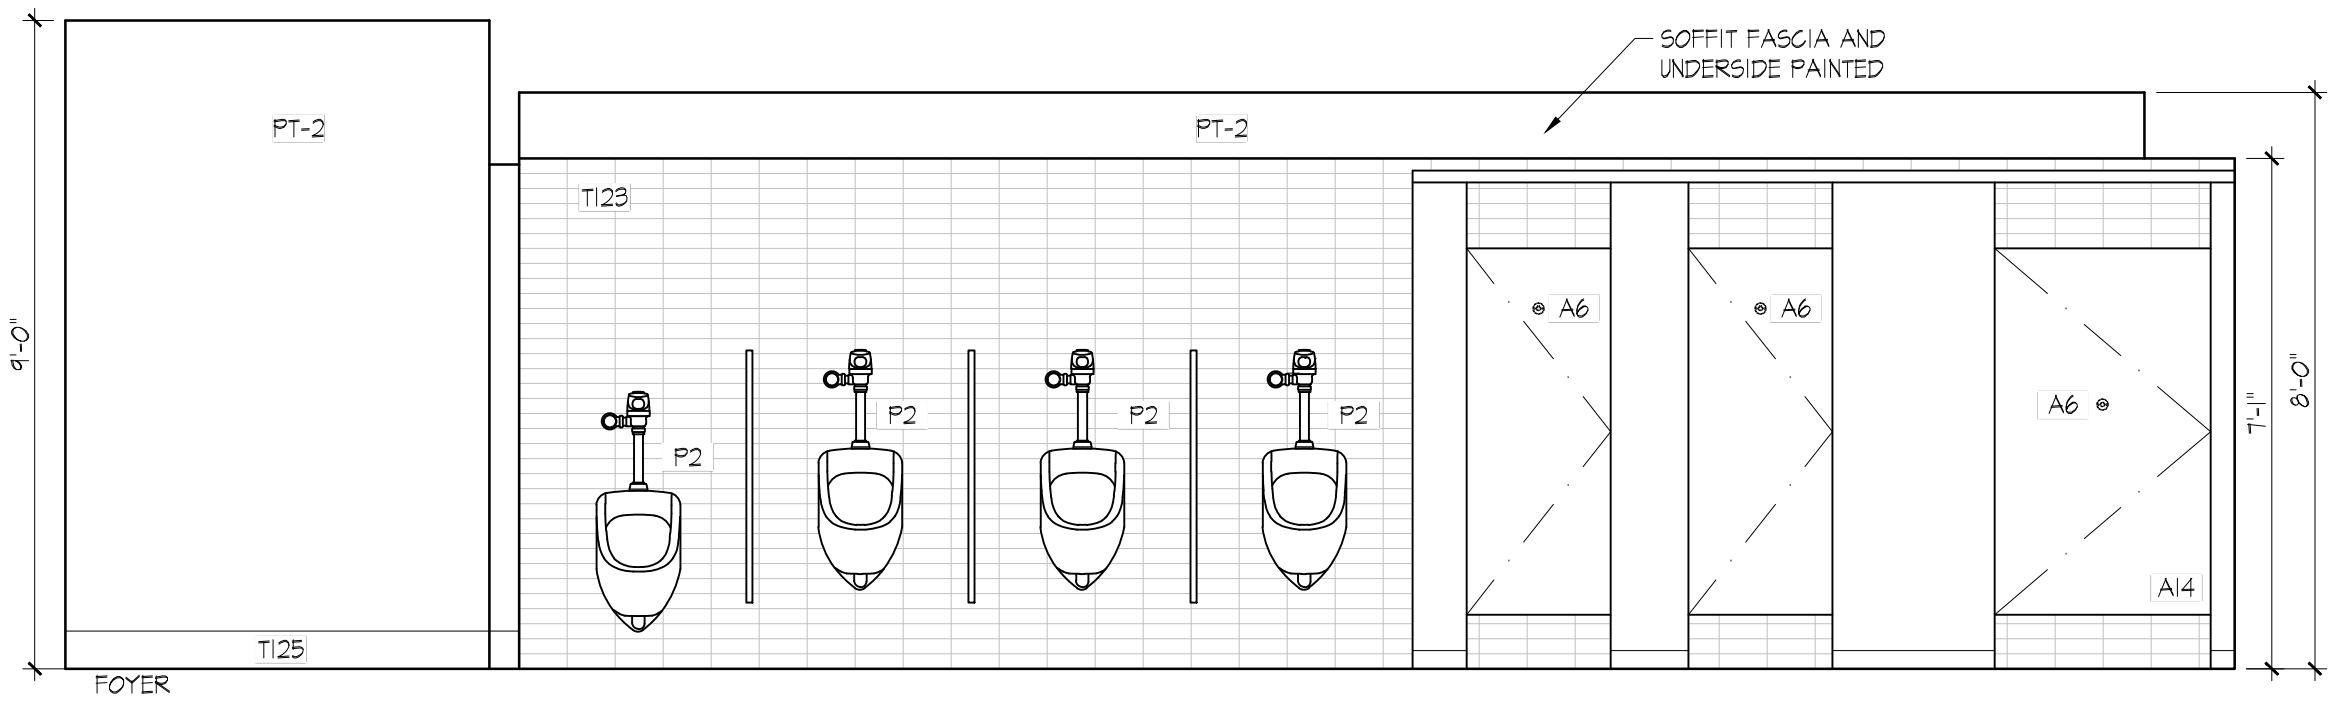


7 MEN'S 2013 SOUTH
3/8" = 1'-0"

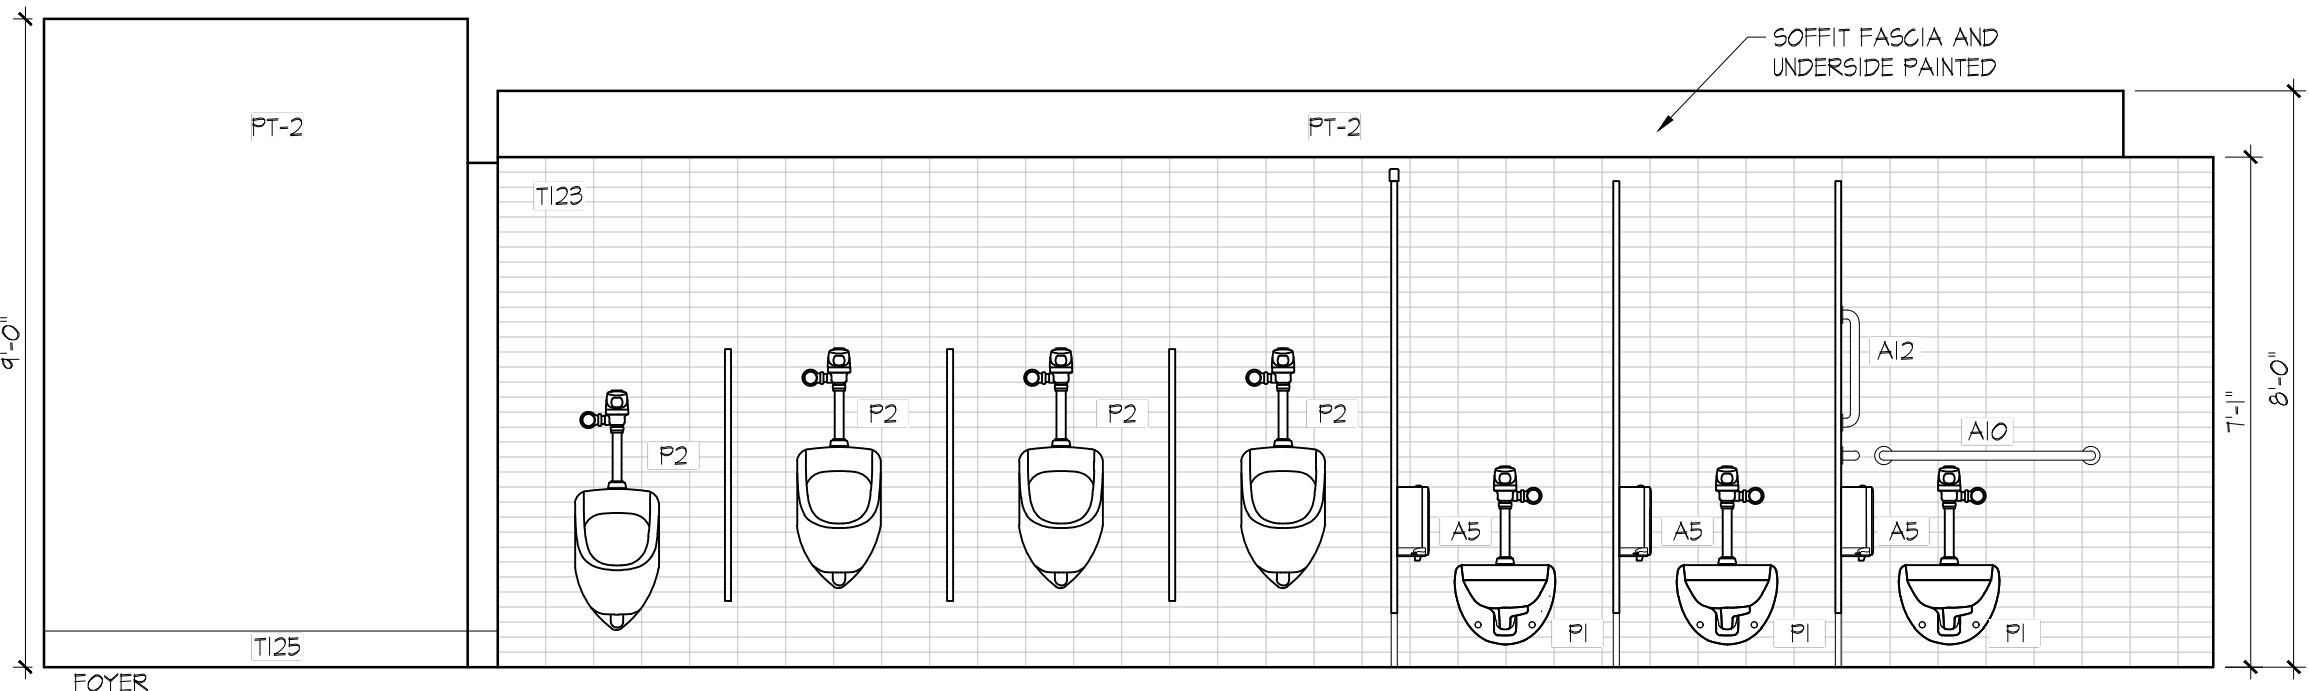


6 MEN'S 2013 SOUTH
3/8" = 1'-0"

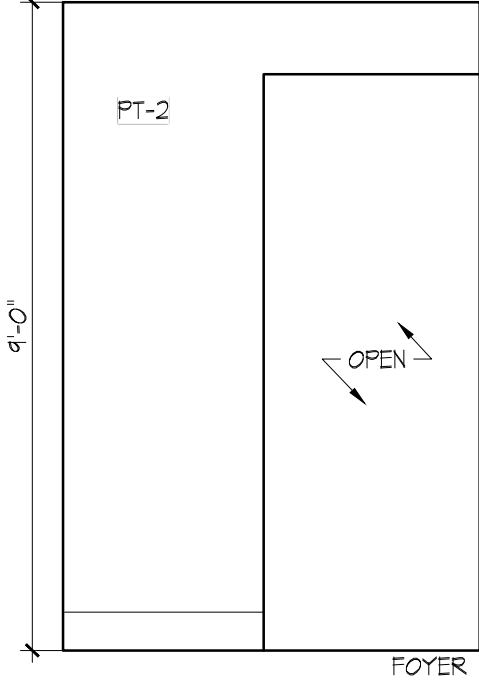


5 MEN'S 2013 EAST
3/8" = 1'-0"

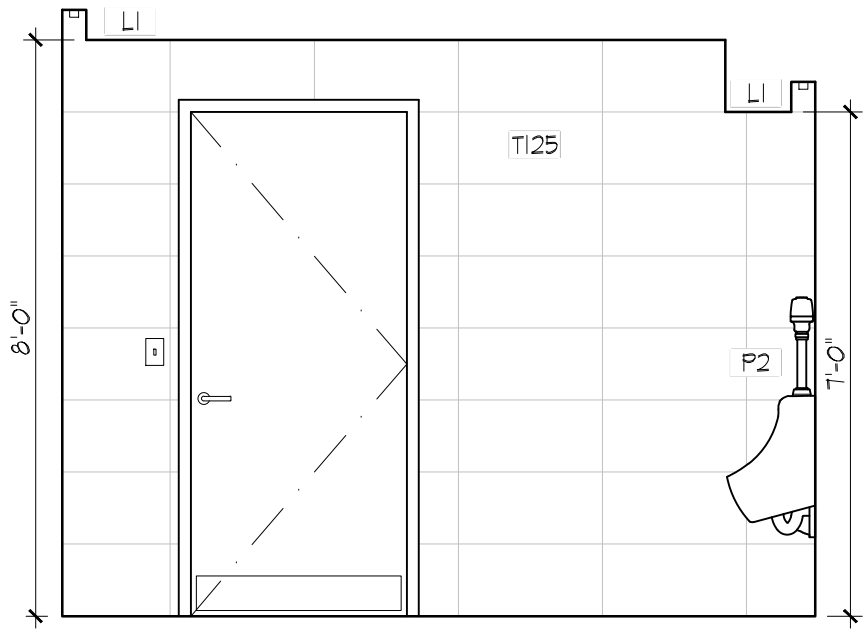


4 MEN'S 2013 EAST
3/8" = 1'-0"

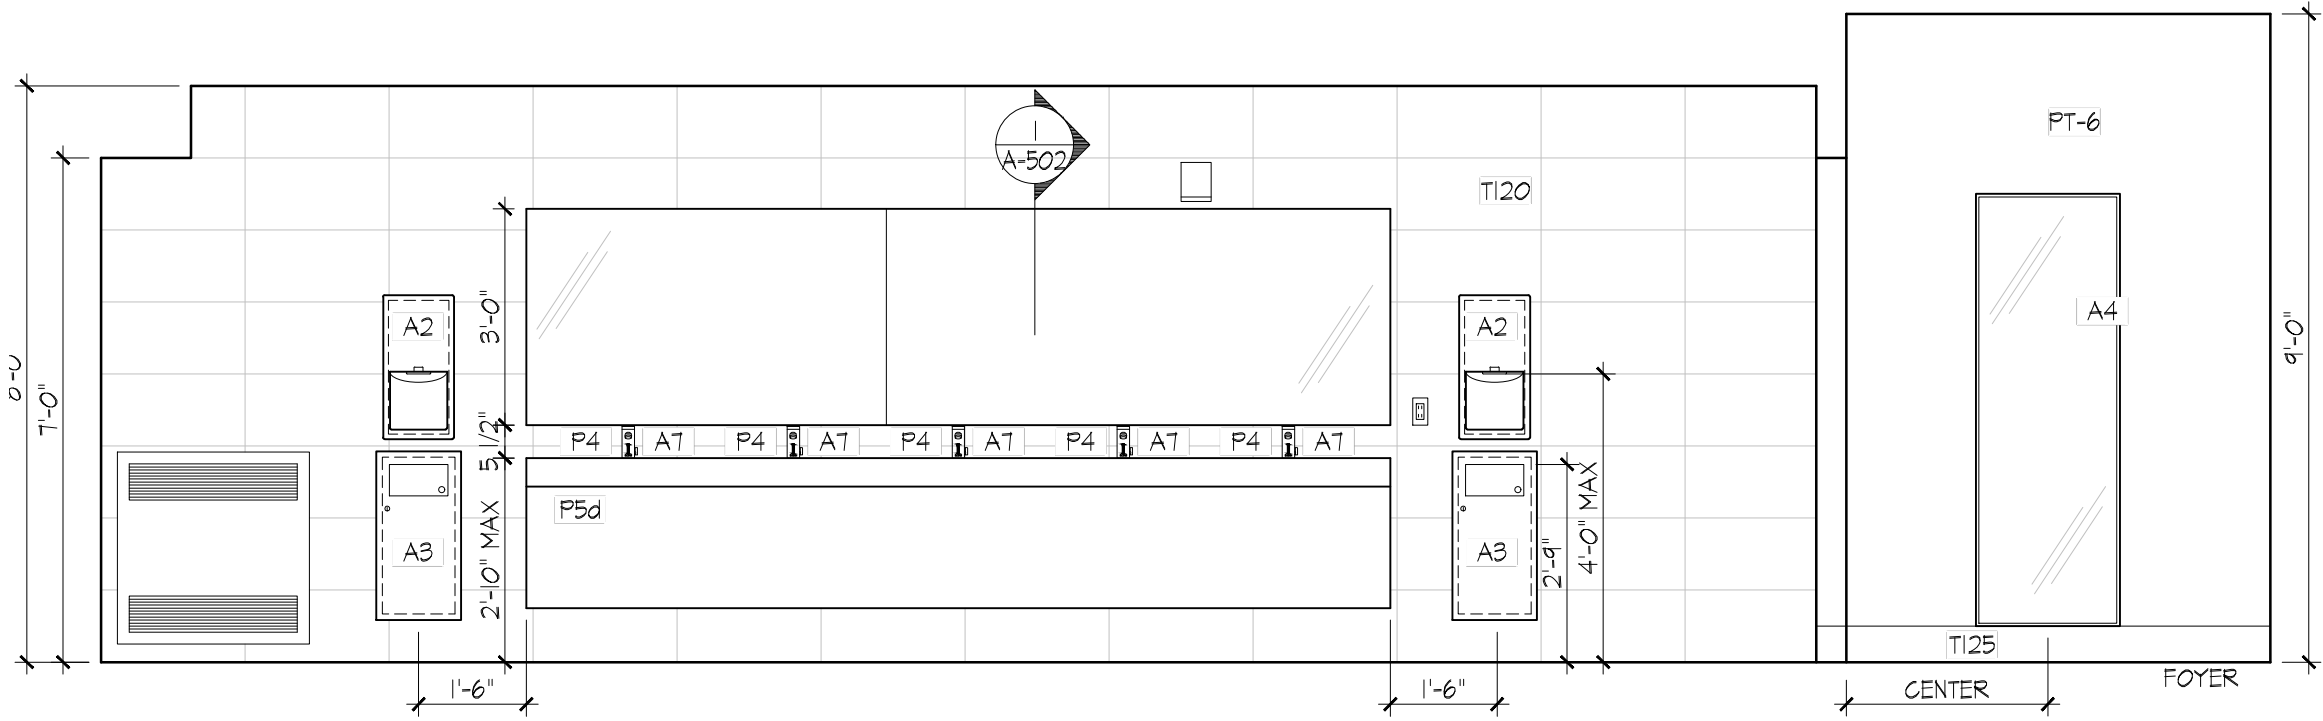

3 MEN'S 2013 NORTH
3/8" = 1'-0"

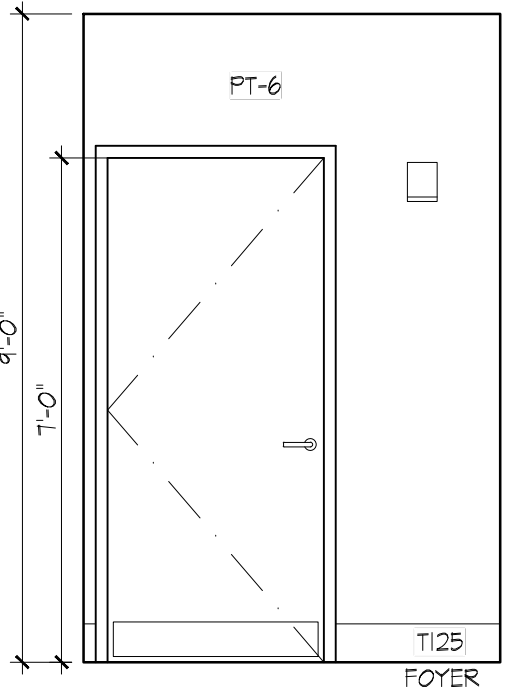

2 MEN'S 2013 WEST
3/8" = 1'-0"

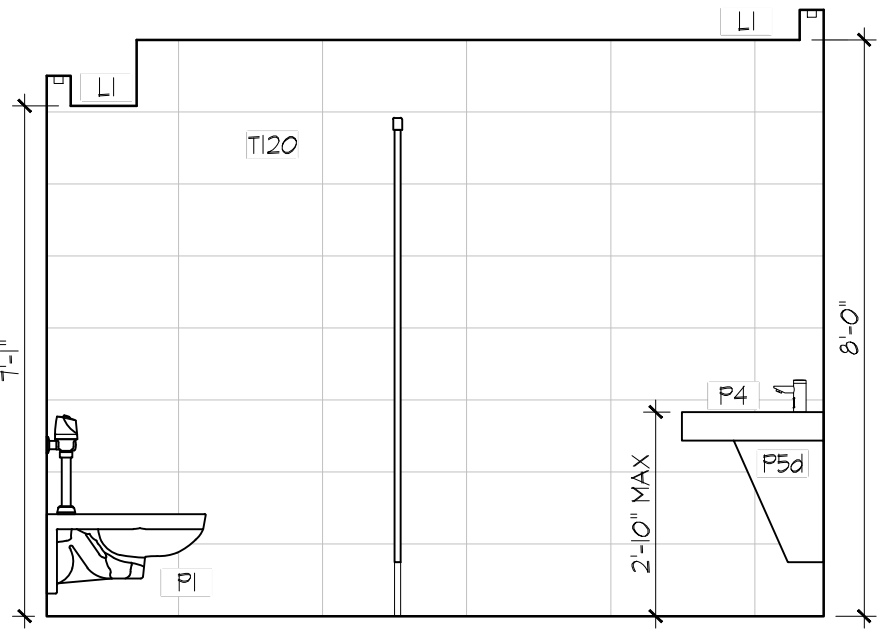

1 MEN'S 2013 WEST
3/8" = 1'-0"