

Yonkers GCG Restoration

PARKING GARAGE

118 New Main St,
Yonkers, NY 10701

SUBMISSIONS / REVISIONS
BID DOCUMENTS
04/11/2022

NO.	DESCRIPTION	DATE
1	ADDENDUM #2	9/21/22

DRAWN: JC/VLJ
REVIEWED: RP
DATE: 04/11/2022
SHEET TITLE:


4TH TIER DEMOLITION PLAN

SHEET NO.

DO.4

KEYNOTE DEMOLITION LEGEND	
D-10	EXISTING CONCRETE WALLS, CMU WALLS AND UNDERSIDE OF STRUCTURAL TEES TO BE POWERWASHED THROUGHOUT THE ENTIRE TIER, TYP. REFER TO THE STRUCTURAL/RESTORATIONS DRAWINGS AND COORDINATE.
D-27	REMOVE EXISTING BIRD NETTING TO BE REINSTALLED DURING NEW CONSTRUCTION.
D-30	REMOVE PORTION OF MASONRY WALL FOR NEW OPENING. PREP AND REPAIR OPENING FOR NEW CONSTRUCTION. REFER TO STRUCTURAL DRAWINGS. CONTRACTOR TO V.I.F. EXISTING WALL MOUNTED ITEMS SUCH AS ELECTRICAL, LIGHTS, SIGNAGE, FIRE STROBS, ETC. AND COORDINATE RELOCATION WITH NEW CONSTRUCTION.
D-32	REMOVE OVERGROWN VEGETATION.
D-33	METAL PAN STAIRS TO BE SCRAPED AND PREPPED FOR NEW FINISH. REFER TO STRUCTURE DRAWINGS FOR FUTHER INFORMATION.
D-35	REMOVE ALL EXISTING SIGNS THROUGHOUT AND COORDINATE WITH NEW.


DEMOLITION LEGEND	
	EXISTING WALL TO REMAIN
	EXISTING WALL OR ITEMS TO BE REMOVED.
	EXISTING DOOR TO REMAIN
	EXISTING DOOR, FRAME & HARDWARE TO BE REMOVED.
	EXISTING STRIPING TO BE REMOVED.
	DEMOLITION KEYNOTE TAG
	VIEW NUMBER (IMAGE INDICATOR)
	SHEET NUMBER
	NOT IN CONTRACT

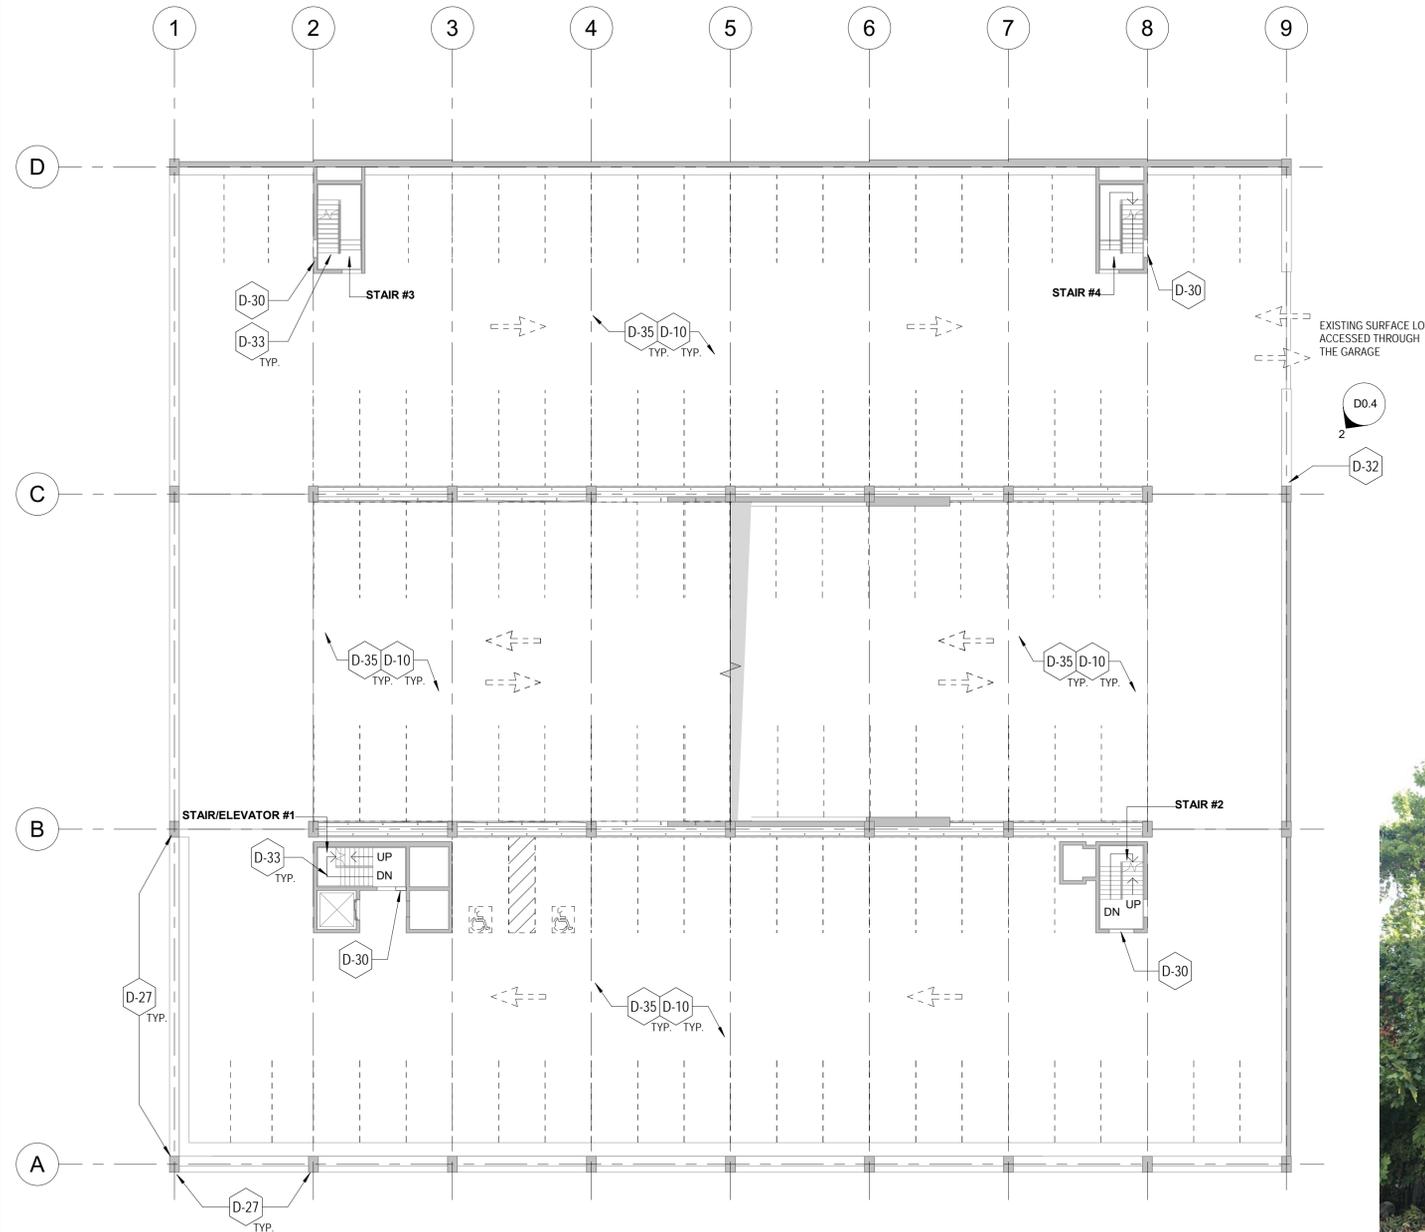

1 4TH TIER DEMOLITION PLAN
D0.4 1/16" = 1'-0"



2 OVERGROWN VEGETATION
D0.4 Not To Scale

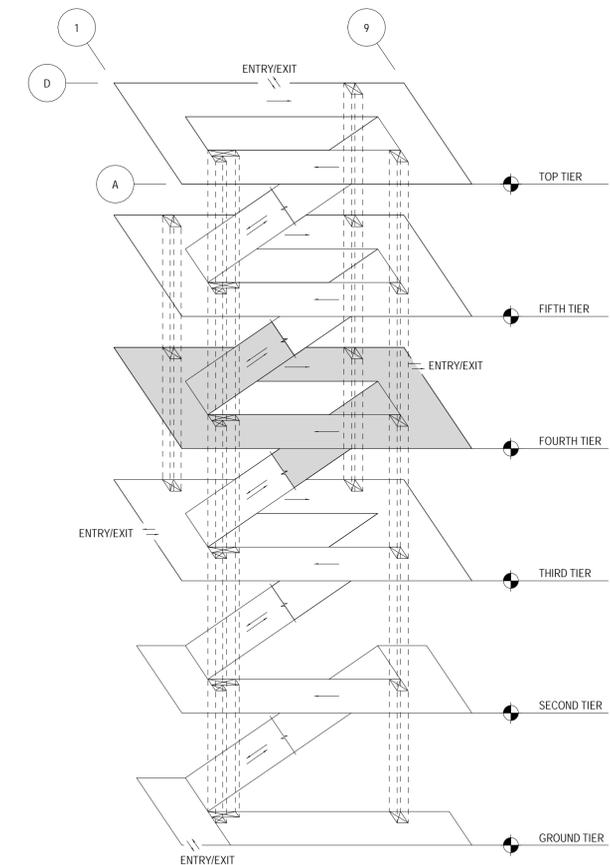

ISOMETRIC - FOURTH