
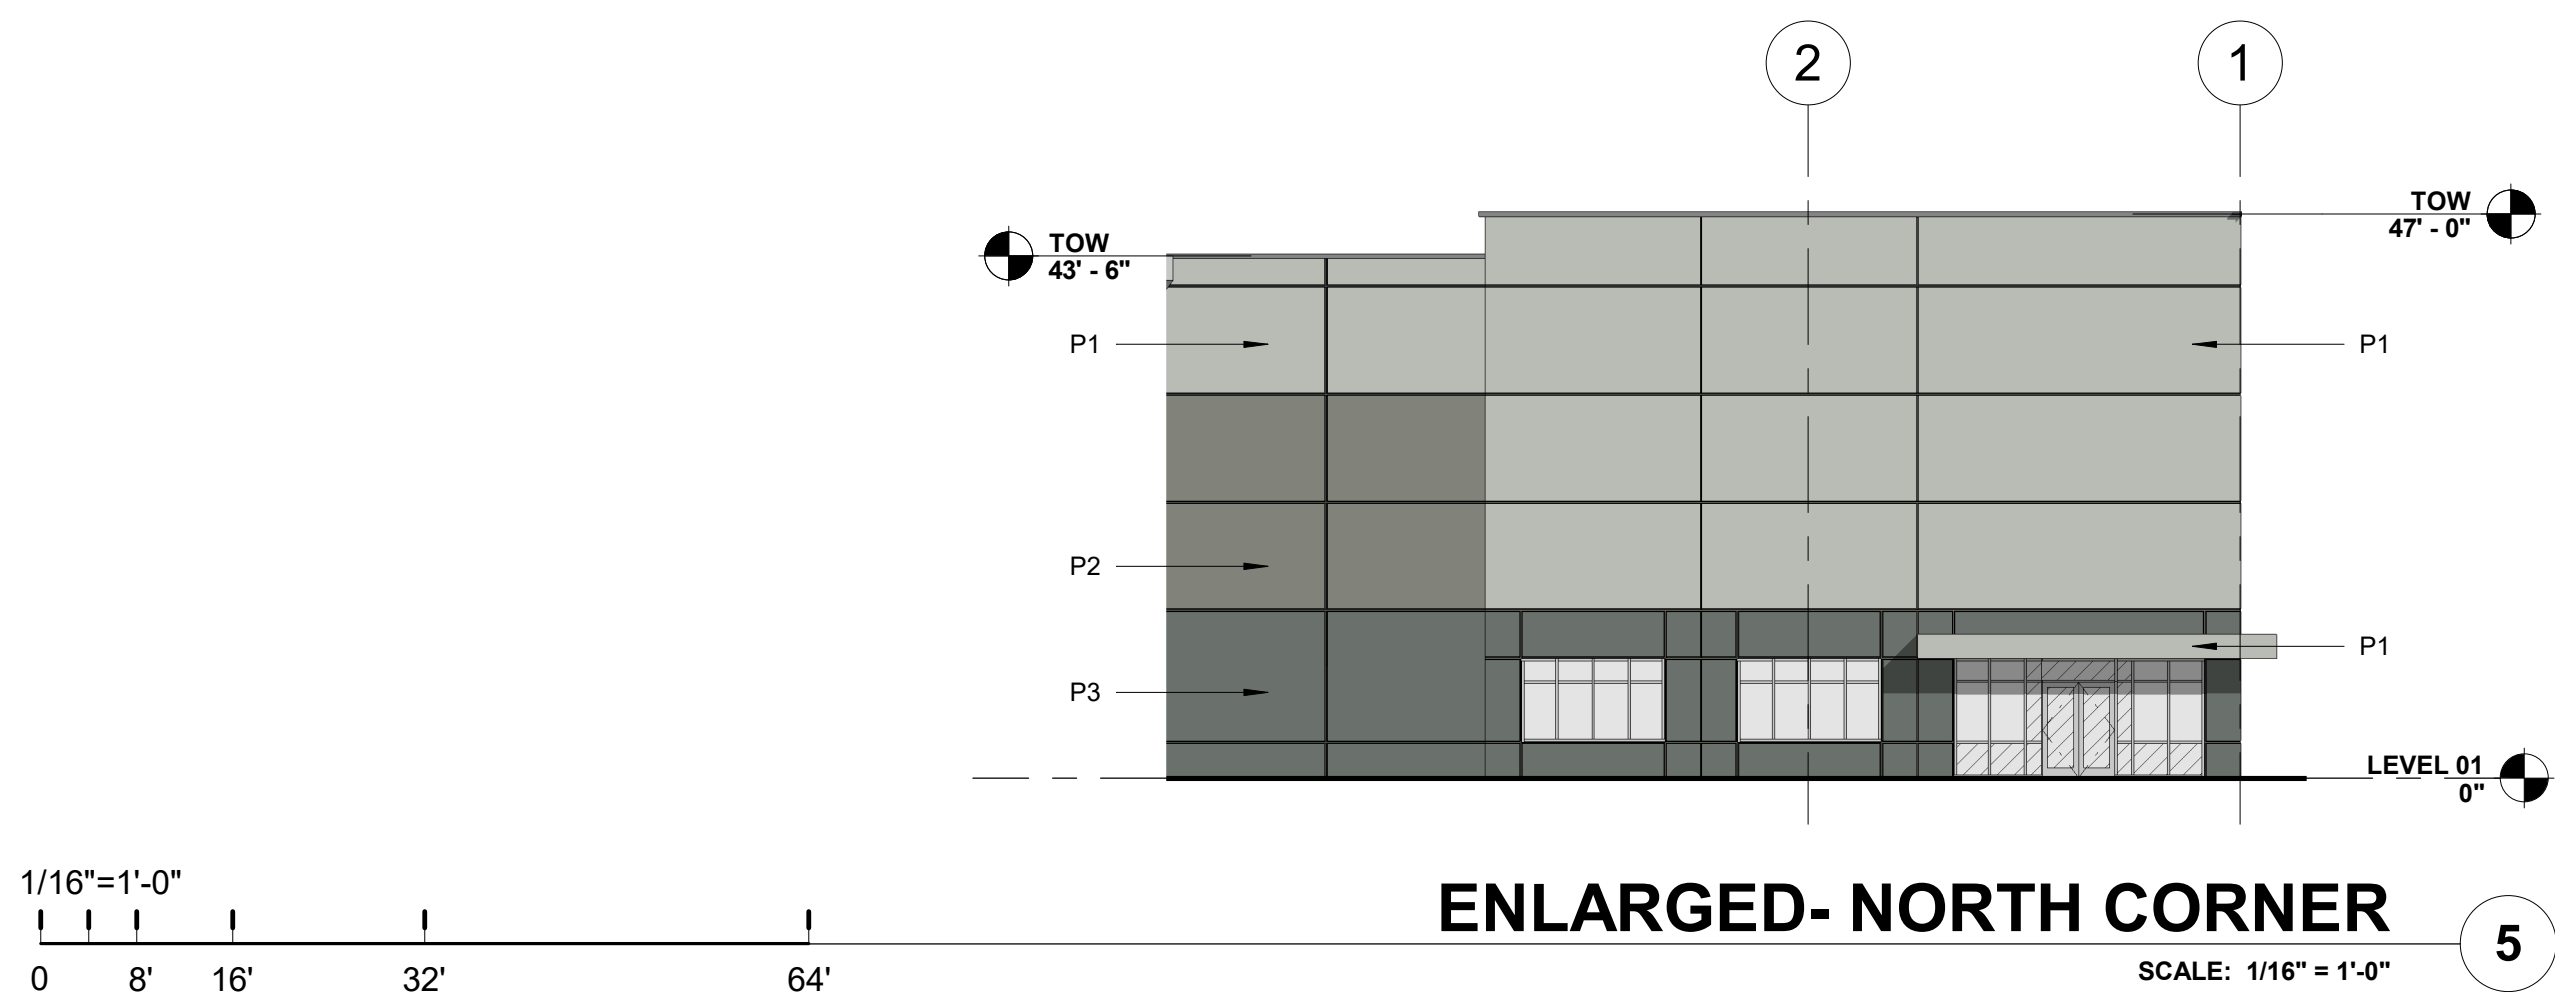
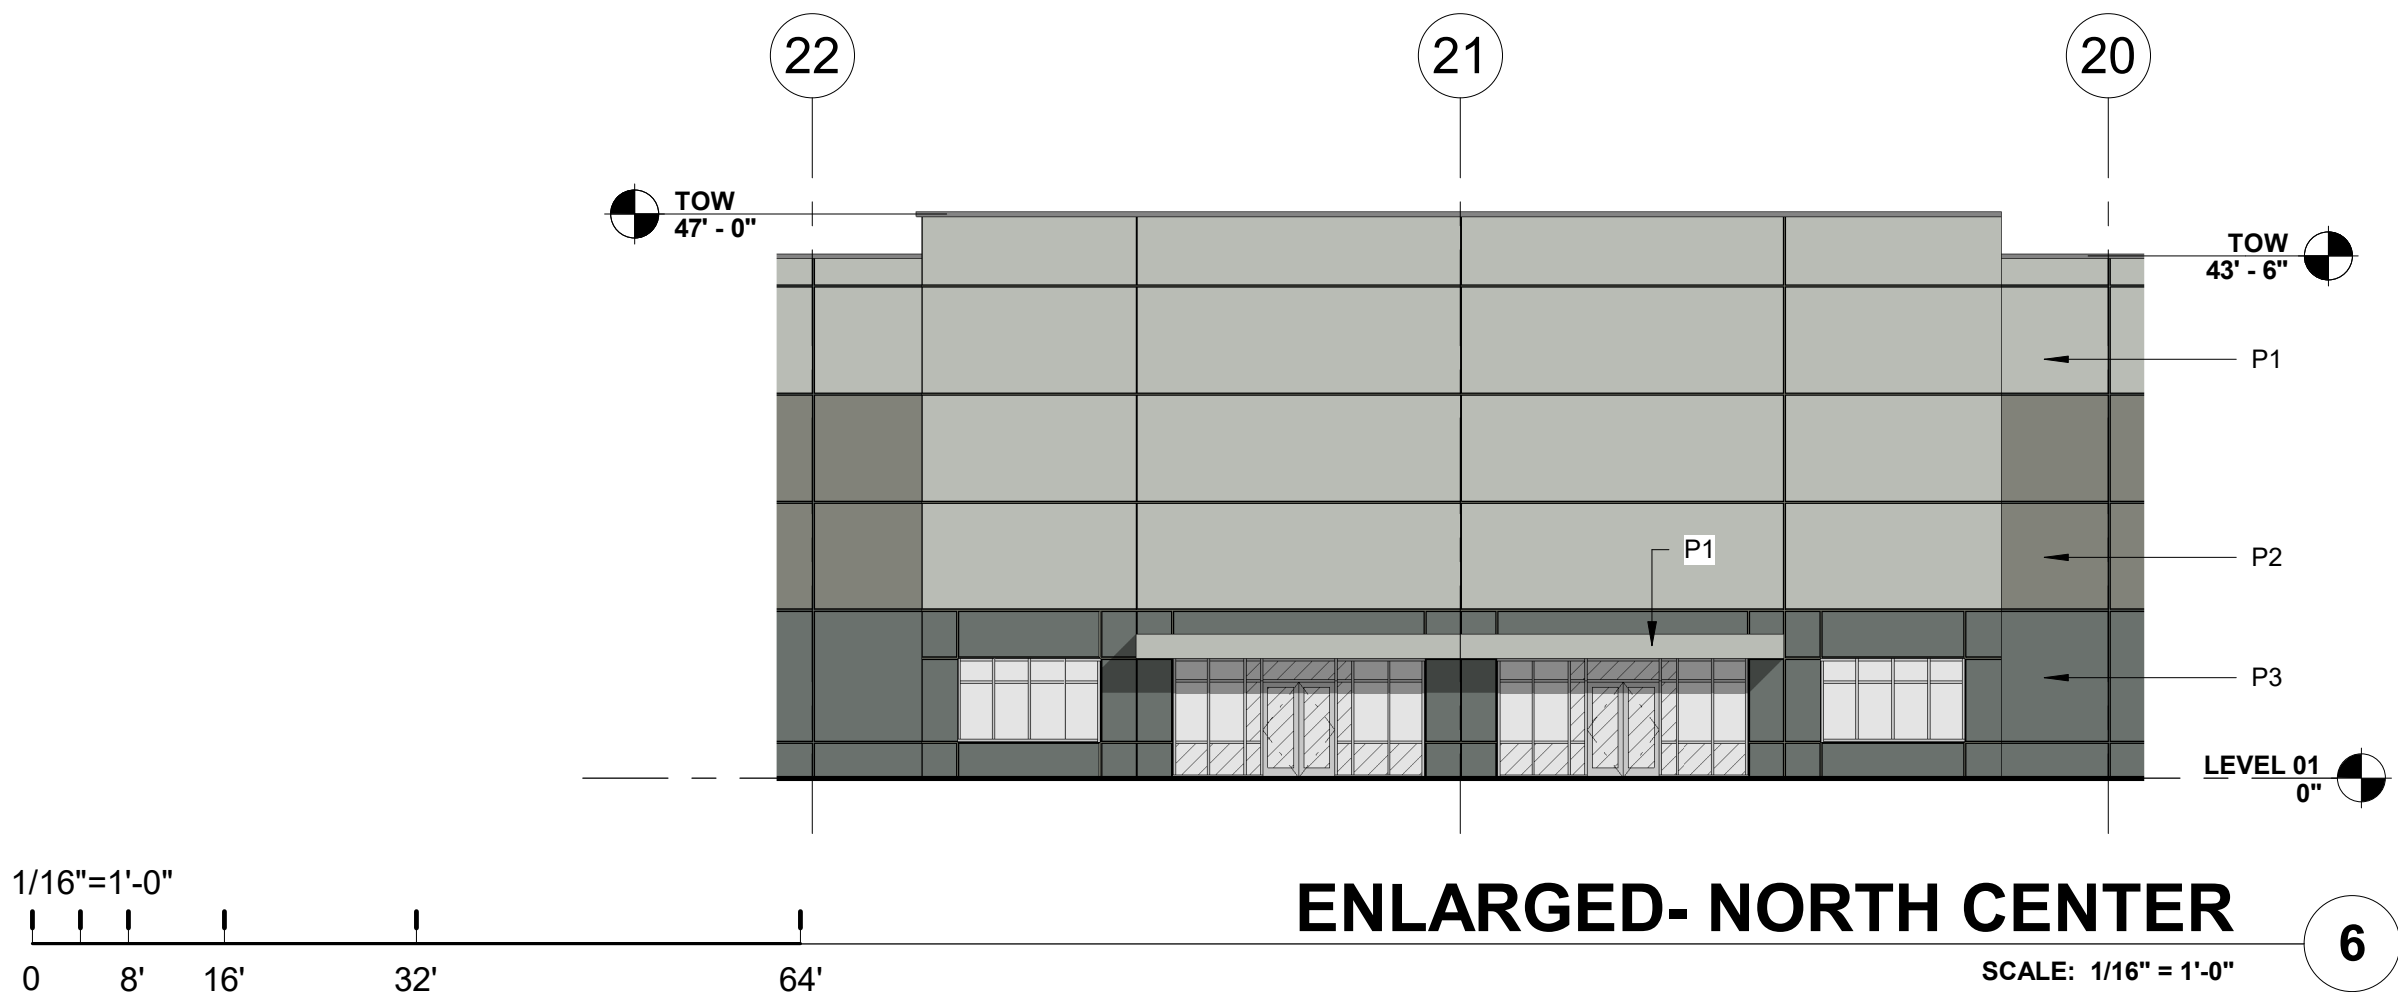
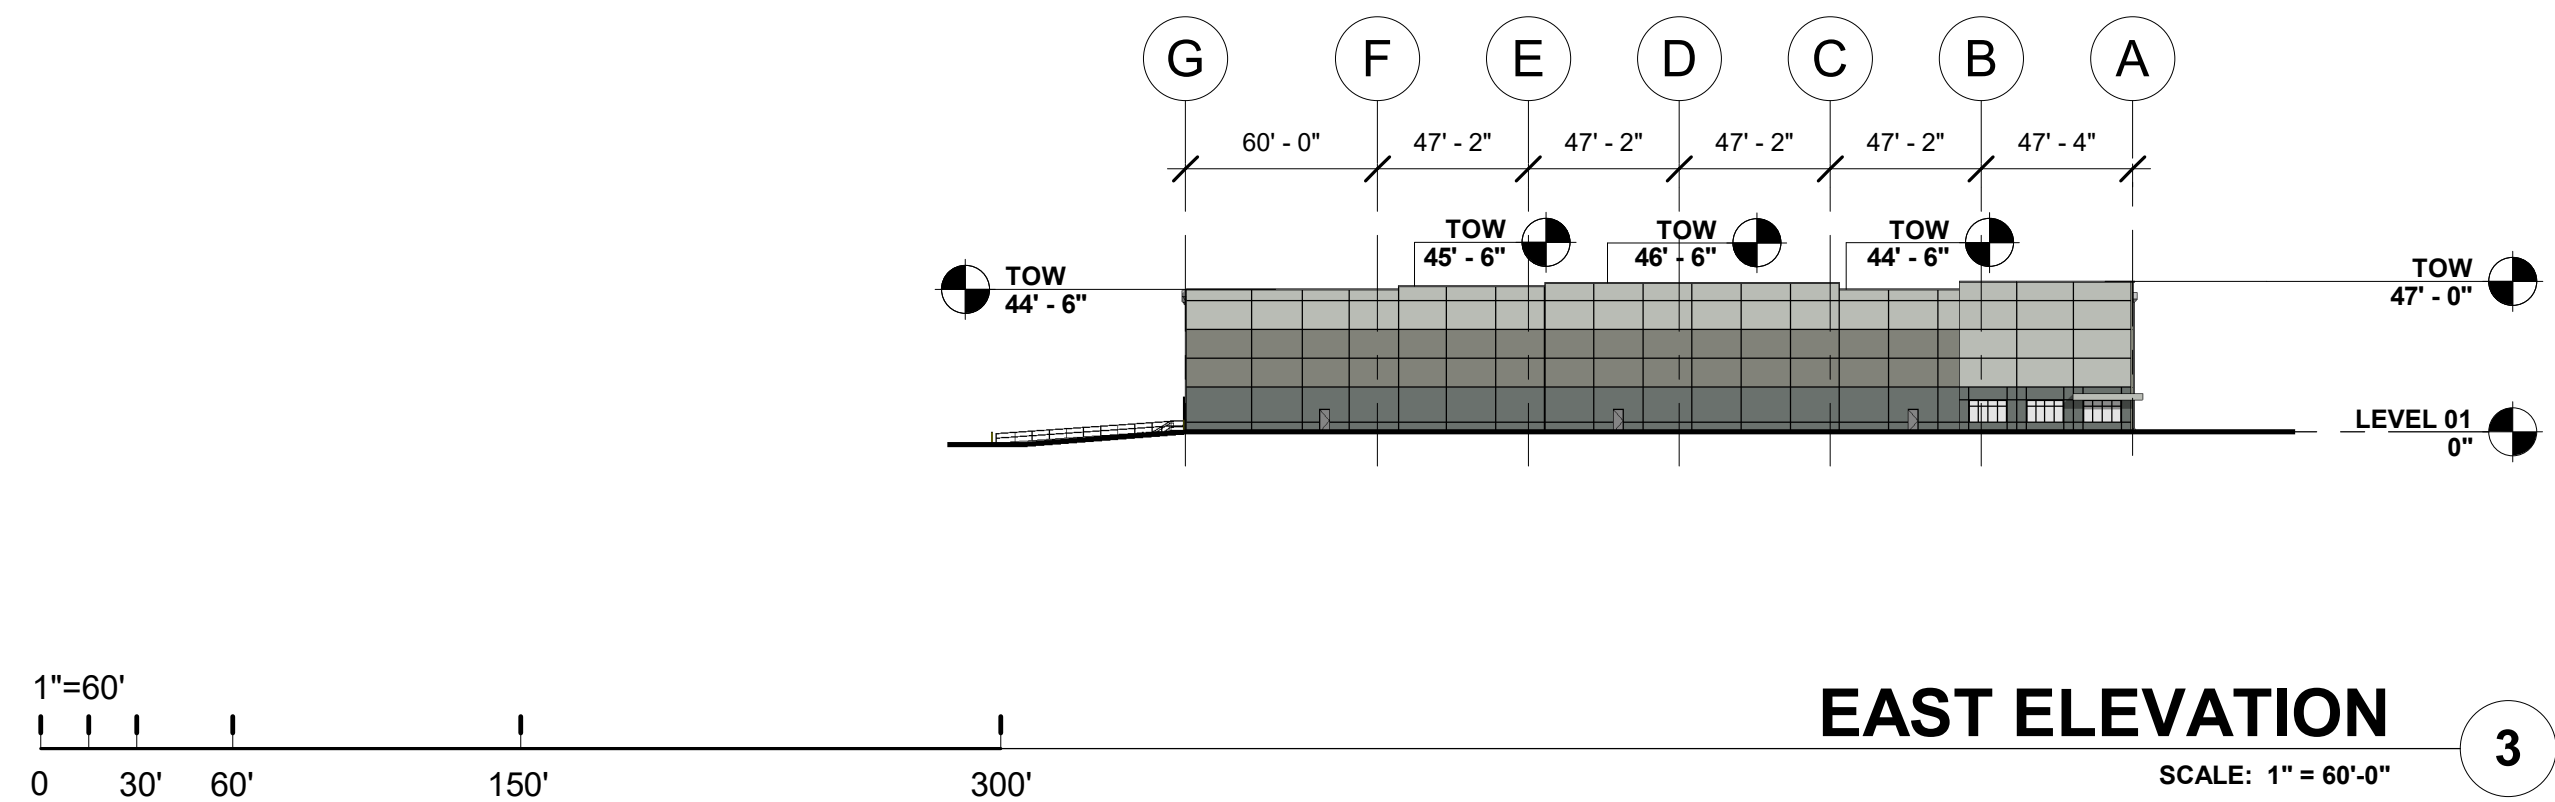
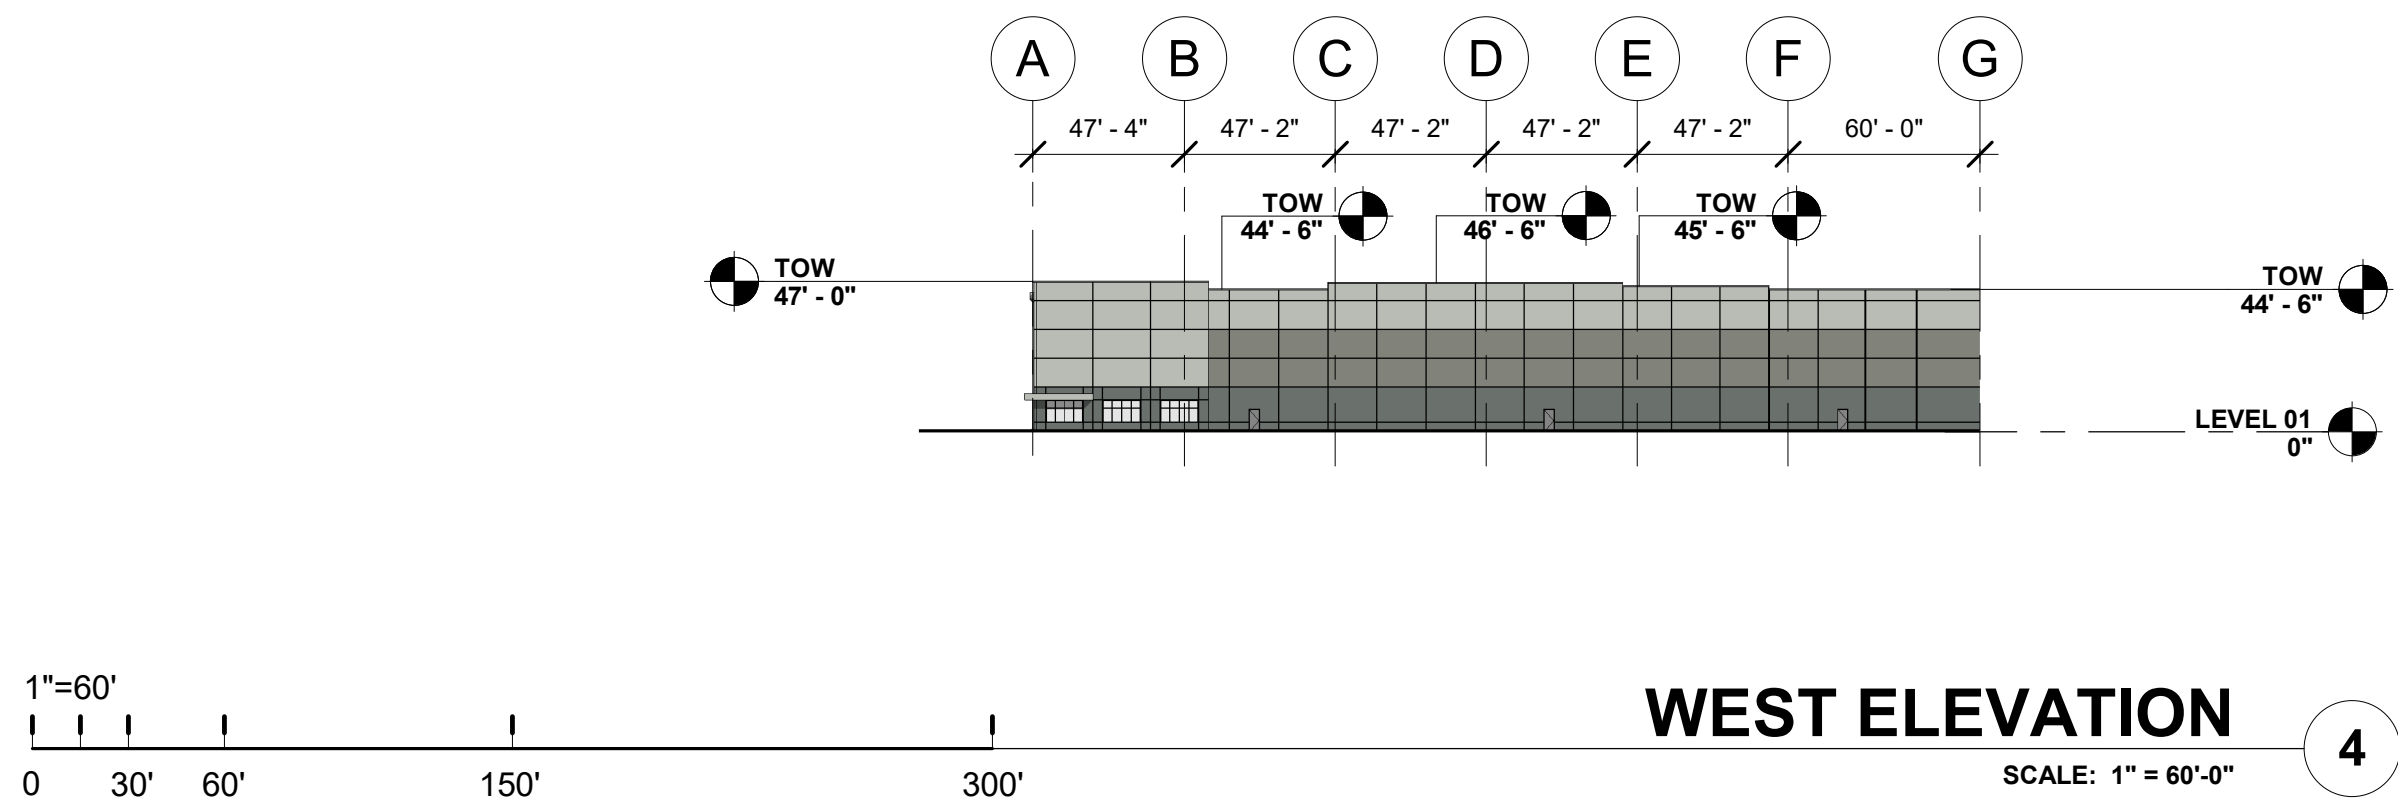
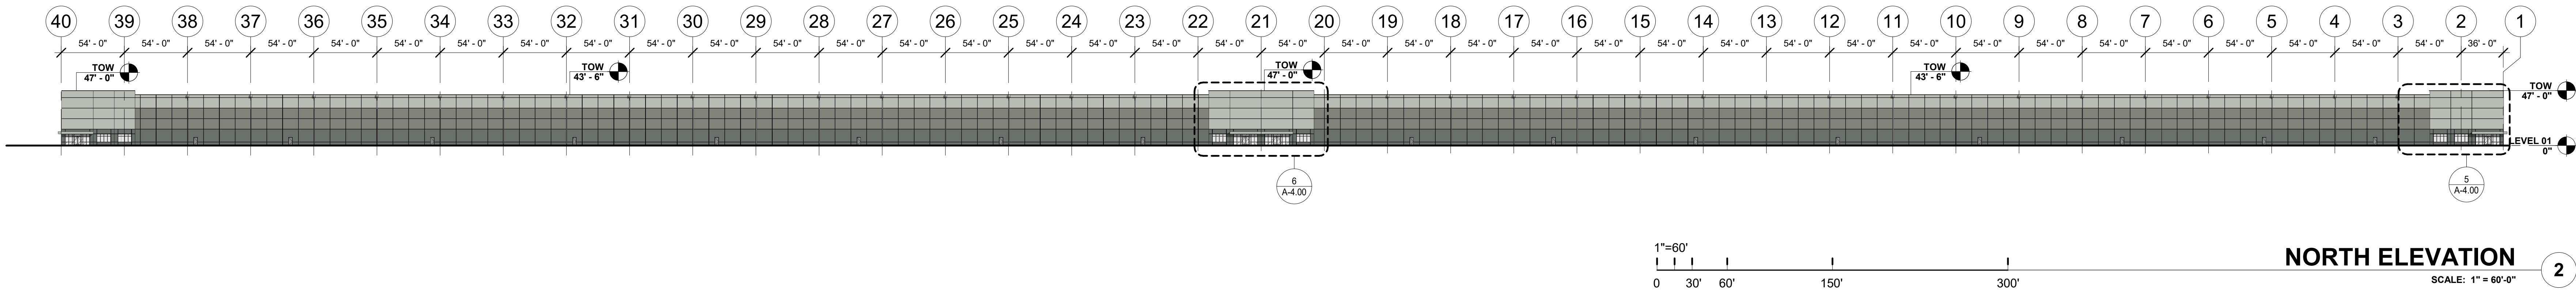


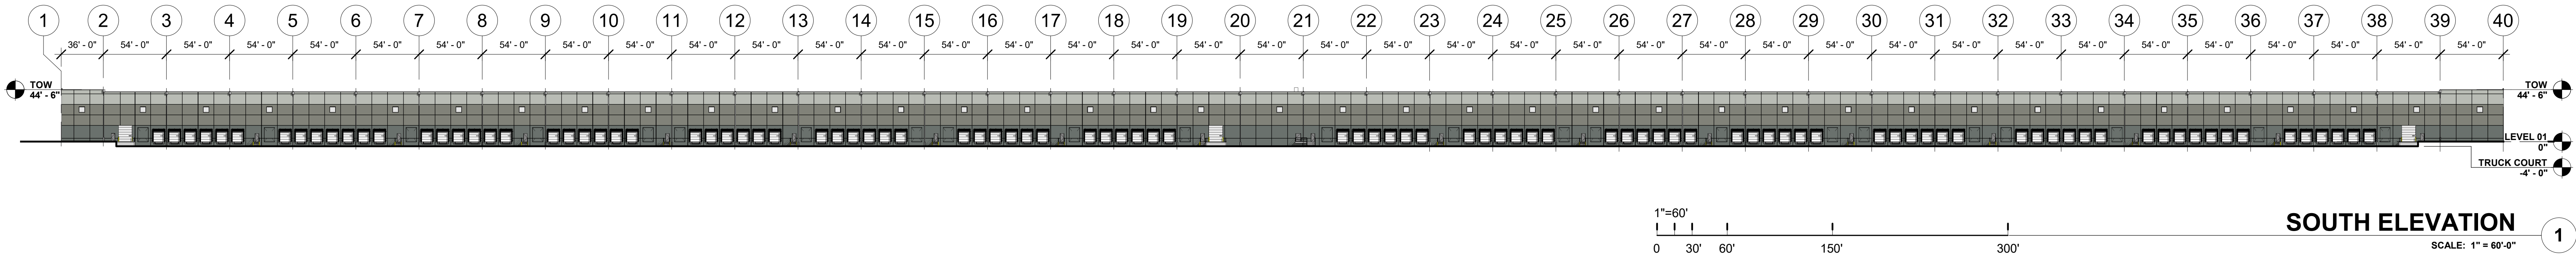

GLAZING LEGEND

GLASS:

- GL-01 INSULATED GLAZING UNIT
- GL-02 TEMPERED SAFETY GLASS

TYPE GLAZING TYPE

PAINT SCHEME COLORS:

- P1 - BASE COLOR (LIGHT): SW 7058 MAGNETIC GRAY
- P2 - ACCENT COLOR (MEDIUM): SW 7060 ATTITUDE GRAY
- P3 - ACCENT COLOR (DARK): SW 7622 HOMBURG GRAY

MATERIALS:

- DOWNSPOUT GUARDS - TO MATCH ADJACENT WALL COLOR
- DOWNSPOUT & SCUPPER BOXES - TO MATCH ADJACENT WALL COLOR
- METAL COPING - TO MATCH ADJACENT WALL COLOR

DESIGNER / BUILDER

ARCO
DESIGN/BUILD
INDUSTRIAL

44 SOUTH BROADWAY, SUITE 1003
WHITE PLAINS, NY 10601
P: 914.821.5535 F: 914.306.6010

ADBI DESIGN SERVICES

Lincoln Equities Group, LLC

PROJECT TITLE

**LINCOLN
LOGISTICS
BREWSTER -
BLDG B**
NY-312 & PUGSLEY RD,
SOUTHEAST, NY 10509

ARCHITECT

ADBI / DESIGN SERVICES LLC
44 SOUTH BROADWAY, SUITE 1003
WHITE PLAINS, NY 10601

CIVIL ENGINEER

LANGAN ENGINEERING
300 KIMBALL DRIVE
PARSIPPANY, NJ 07054

STRUCTURAL ENGINEER

SMITH+ROBERTS AND ASSOCIATES, INC.
6501 BLUFF RD.
INDIANAPOLIS, INDIANA 46217

MECHANICAL ENGINEER

NATIONAL DESIGN/ BUILD SERVICES
11840 BORMAN DRIVE
ST. LOUIS, MO 63146

ELECTRICAL ENGINEER

FBX ENGINEERING
5 CHRISTY DRIVE, SUITE 307
CHADDS FORD, PA 19317

PLUMBING ENGINEER

MCCARTHY ENGINEERING ASSOCIATES,
INC.
315 EAST SECOND STREET
BOYERTOWN, PA 19512


FIRE PROTECTION ENGINEER

S A COMUNALE CO. INC.
2900 NEWPARK DRIVE
BARBERTON, OH 44203

SEAL

JOSEPH V. DIGIORGIO | NY: 042948

KEY PLAN

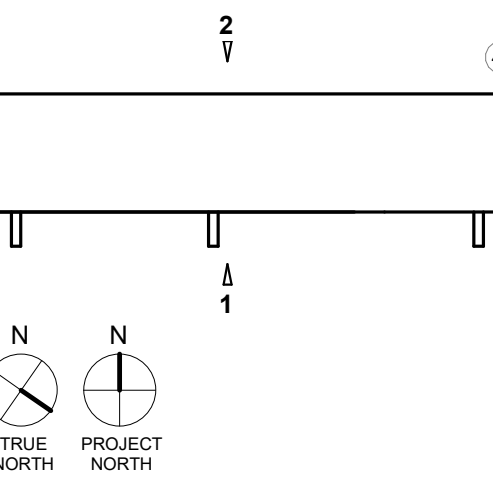

SUBMITTALS

NO.	DATE	DESCRIPTION
	05.27.2022	PROGRESS SET

PROJECT NO.

AS286-21/ NY131

DRAWN BY

JB

SHEET TITLE

**COLORED
BUILDING
ELEVATIONS**

SHEET NO.

A-4.00