
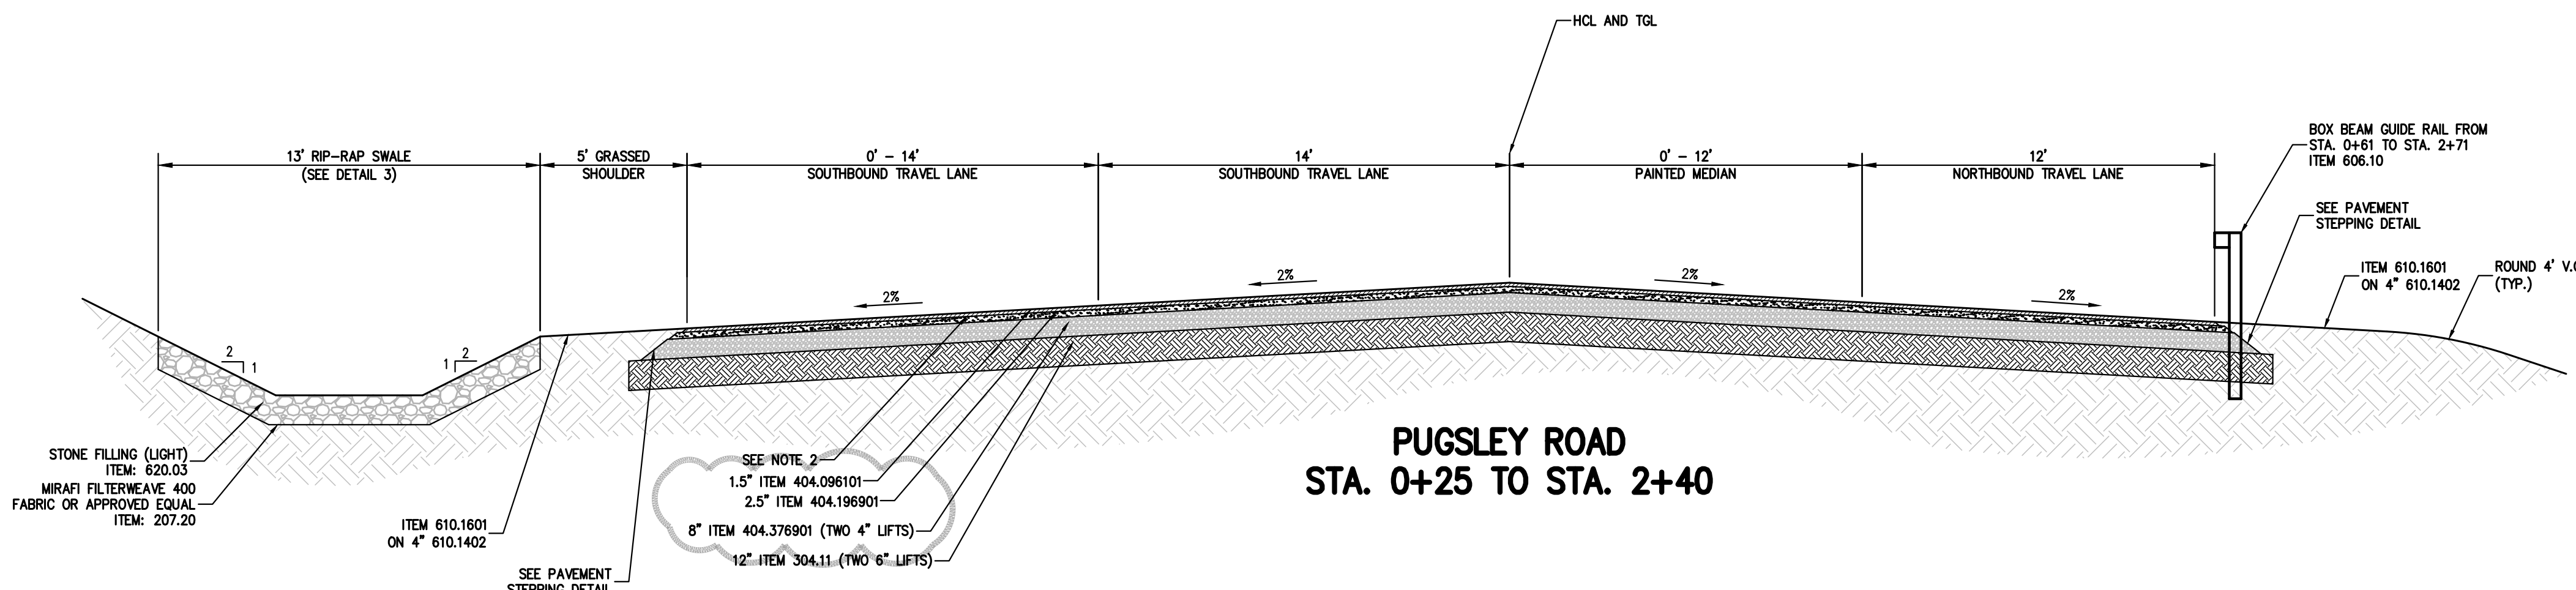
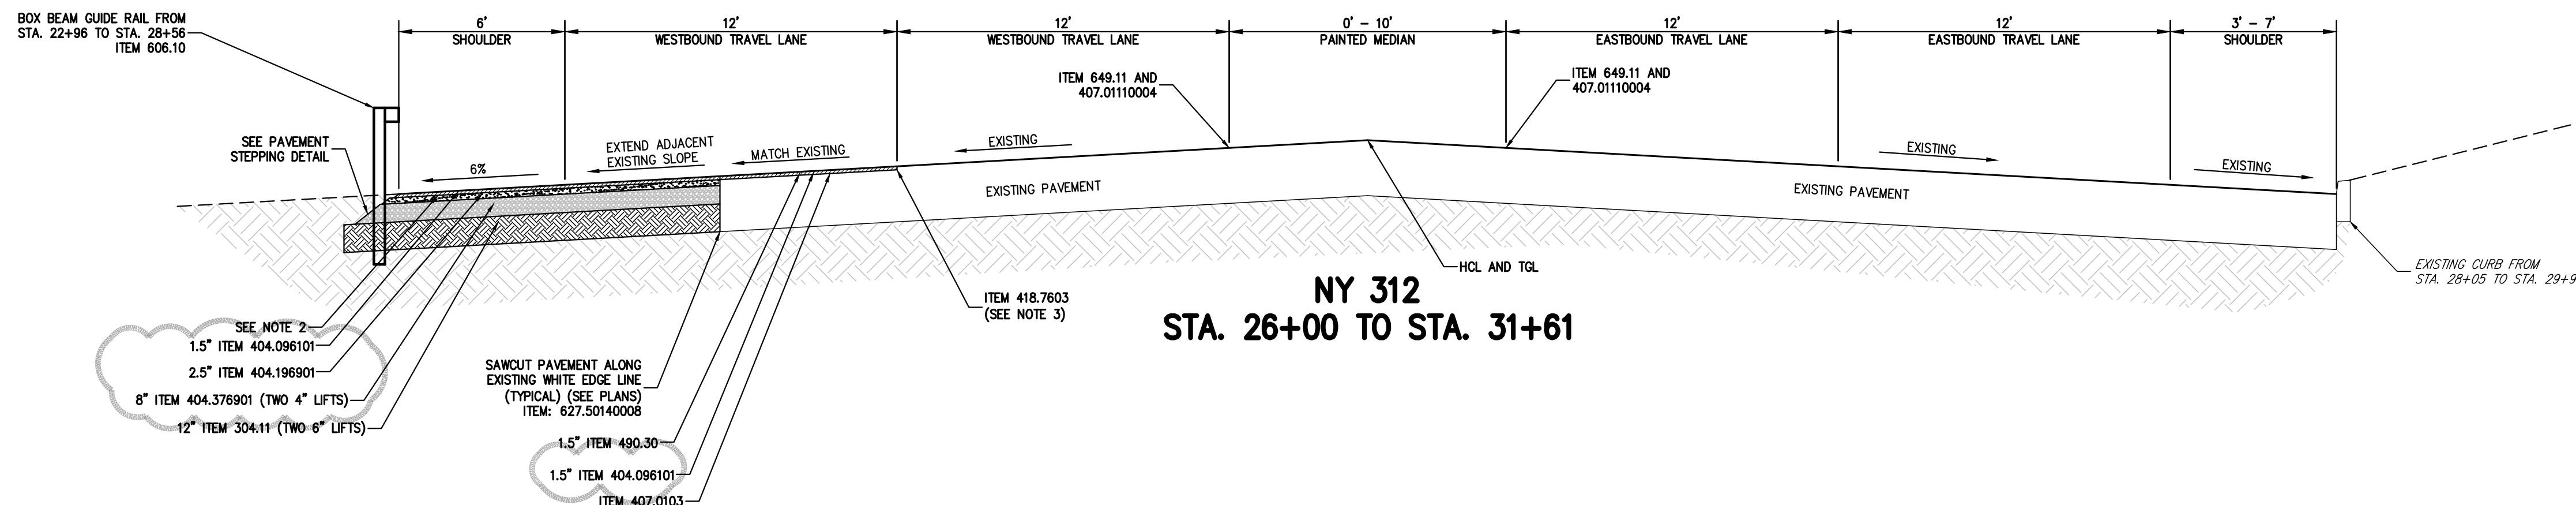


PAVEMENT STEPPING DETAIL

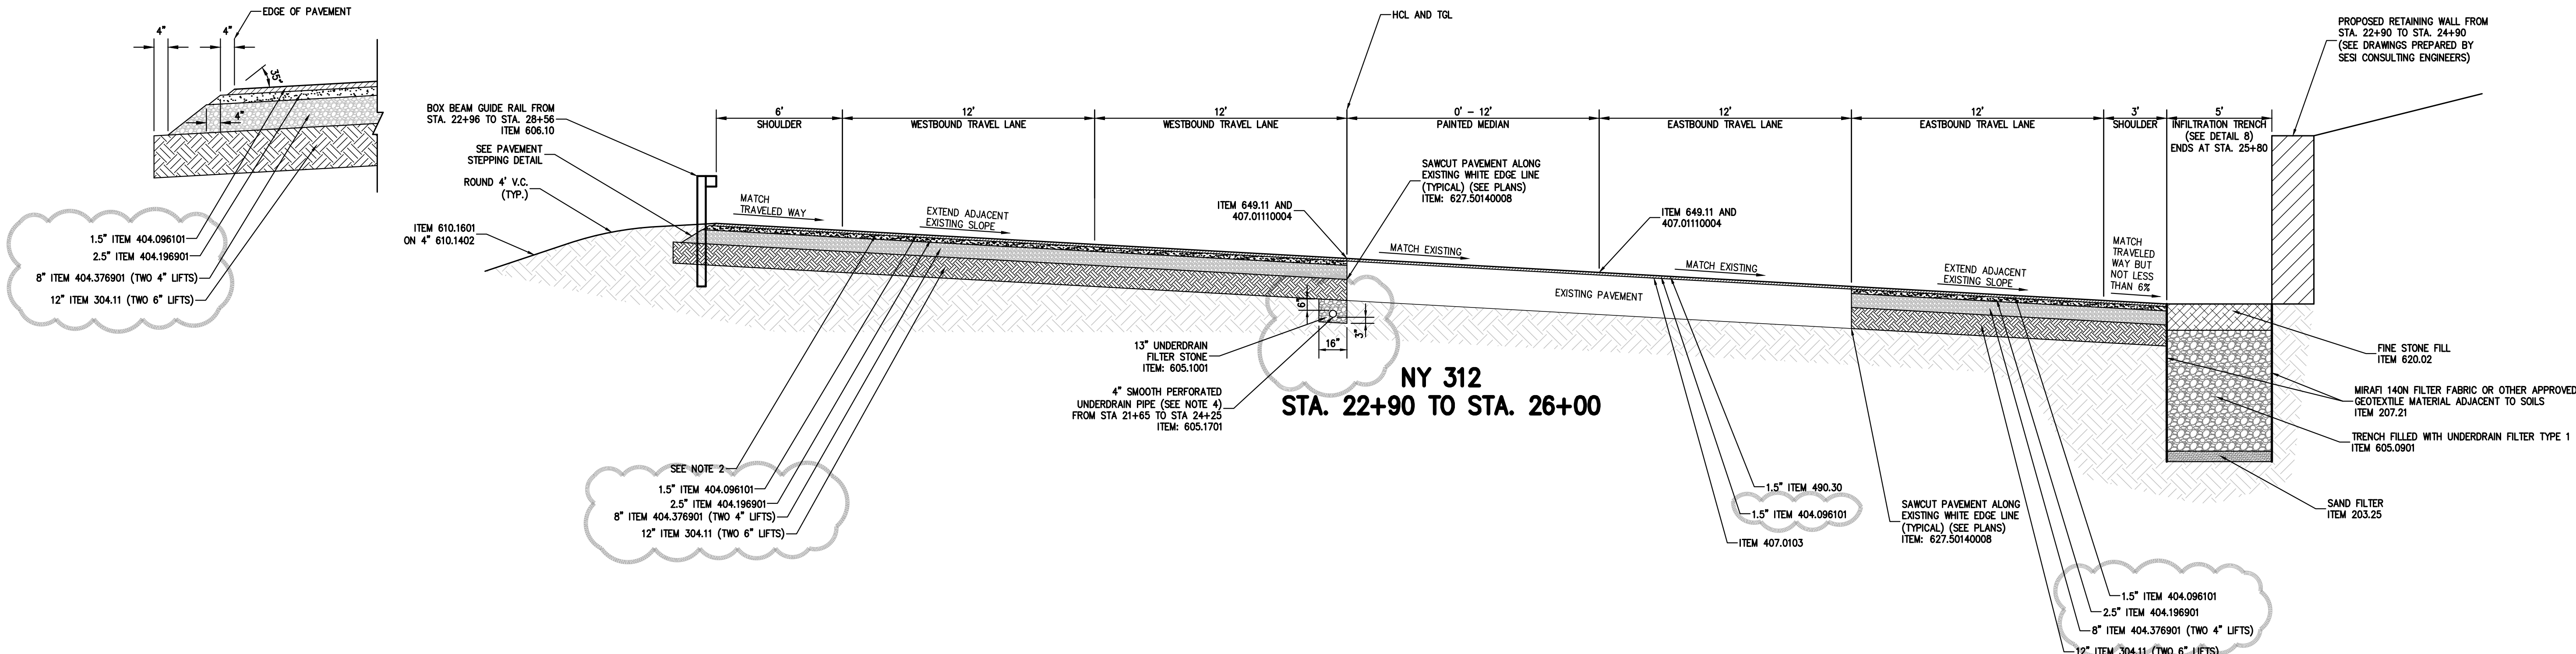

NOTES:

1. THE MAXIMUM ROLLOVER RATE SHALL NOT EXCEED 8%.
2. TACK COATS (ITEM 407.0103) SHALL BE INSTALLED BETWEEN ALL ASPHALT PAVEMENT COURSES, BETWEEN EXISTING PAVEMENT COURSES & OVERLAYS AND BETWEEN NEW PAVEMENT & EXISTING PAVEMENT EDGES.
3. ASPHALT PAVEMENT JOINT ADHESIVE (ITEM 418.7603) SHALL BE INSTALLED AT ALL TOP COURSE PAVEMENT EDGES.
4. UNDERDRAIN PIPE AT EDGE OF EXISTING PAVEMENT TO BE CONSTRUCTED OF 4" SMOOTH PERFORATED PVC PIPE PITCHED TO DRAIN AS DEPICTED ON DRAWING HP-15 BY MAINTAINING A DEPTH OF 2'-10" FROM TOP OF PAVEMENT TO PIPE INVERT.

[illegible]

**JWC Planning, Engineering, Landscape
Architecture & Land Surveying, PLLC**
JWC Site Development Consultants, LLC

John Meyer Consulting, Inc.

120 BEDFORD ROAD • ARMONK, NY 10504
voice 914.273.5225 • fax 914.273.2102
www.jwcpilc.com



TYPICAL SECTIONS

COMMERCIAL CAMPUS AT FIELDS CORNER
NY 312 & PUGSLEY ROAD
TOWN OF SOUTHEAST, NEW YORK

ANY ALTERATION OF PLANS, SPECIFICATIONS, PLATS AND REPORTS BEARING THE SEAL OF A LICENSED PROFESSIONAL ENGINEER OR LICENSED LAND SURVEYOR IS A VIOLATION OF SECTION 7209 OF THE NEW YORK STATE EDUCATION LAW, EXCEPT AS PROVIDED FOR BY SECTION 7209, SUBSECTION 2.

Drawn:	KRM	Approved:	DL
Scale:	NOT TO SCALE		
Date:	05/20/2022		
Project No:	14012/21121		
2012-DETAILS	HWY-TS-3	-	
Drawing No:			
HP-1D			