




COPYRIGHT © 2022 by JMC. All Rights Reserved. No part of this document may be reproduced, stored in a retrieval system, or transmitted in any form or by means, electronic, mechanical, photocopying, recording or otherwise, without the prior written permission of JMC PLANNING, ENGINEERING, LANDSCAPE ARCHITECTURE & LAND SURVEYING, PLLC. JMC SITE DEVELOPMENT CONSULTANTS, LLC JOHN MEYER CONSULTING, INC. (JMC). Any modification or alteration to this document without the written permission of JMC shall render them invalid and unusable.

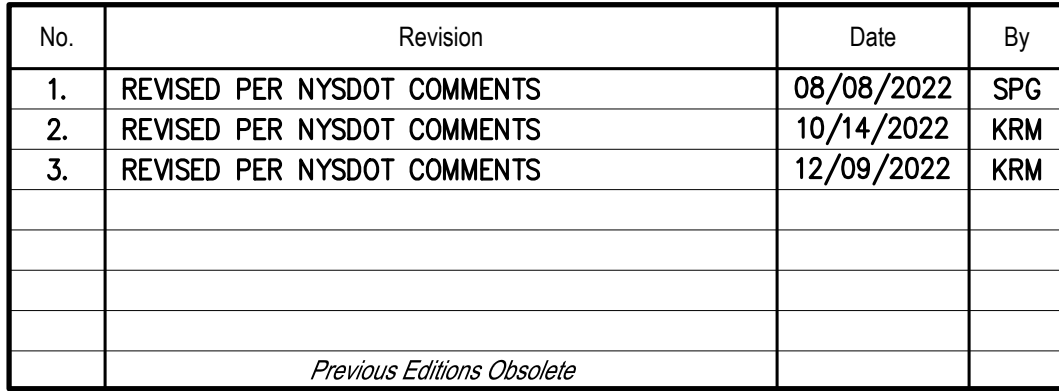

JMC Planning, Engineering, Landscape Architecture & Land Surveying, PLLC JMC Site Development Consultants, LLC John Meyer Consulting, Inc. 120 BEDFORD ROAD • ARMONK, NY 10504 voice 914.273.5225 • fax 914.273.2102 www.jmcpllc.com		APPLICANT/OWNER: BREWSTER INDUSTRIAL OWNER LLC 1 MEADOWLANDS PLAZA, SUITE 803 EAST RUTHERFORD, NJ 07073	
			
TREE REMOVAL PLAN		COMMERCIAL CAMPUS AT FIELDS CORNER NY 312 & PUGSLEY ROAD TOWN OF SOUTHEAST, NEW YORK	
Drawn: KRM Approved: MTP Scale: 1" = 20' Date: 05/20/2022 Project No: 14012/2121 <small>14012-HW-2101-TRC-SEALING TREE - C</small> <small>HW-3 TRC-HW01-22</small>	Drawing No: HP-1G		