


SIGNAL POLE S-1
PUGSLEY ROAD SOUTHBOUND APPROACH

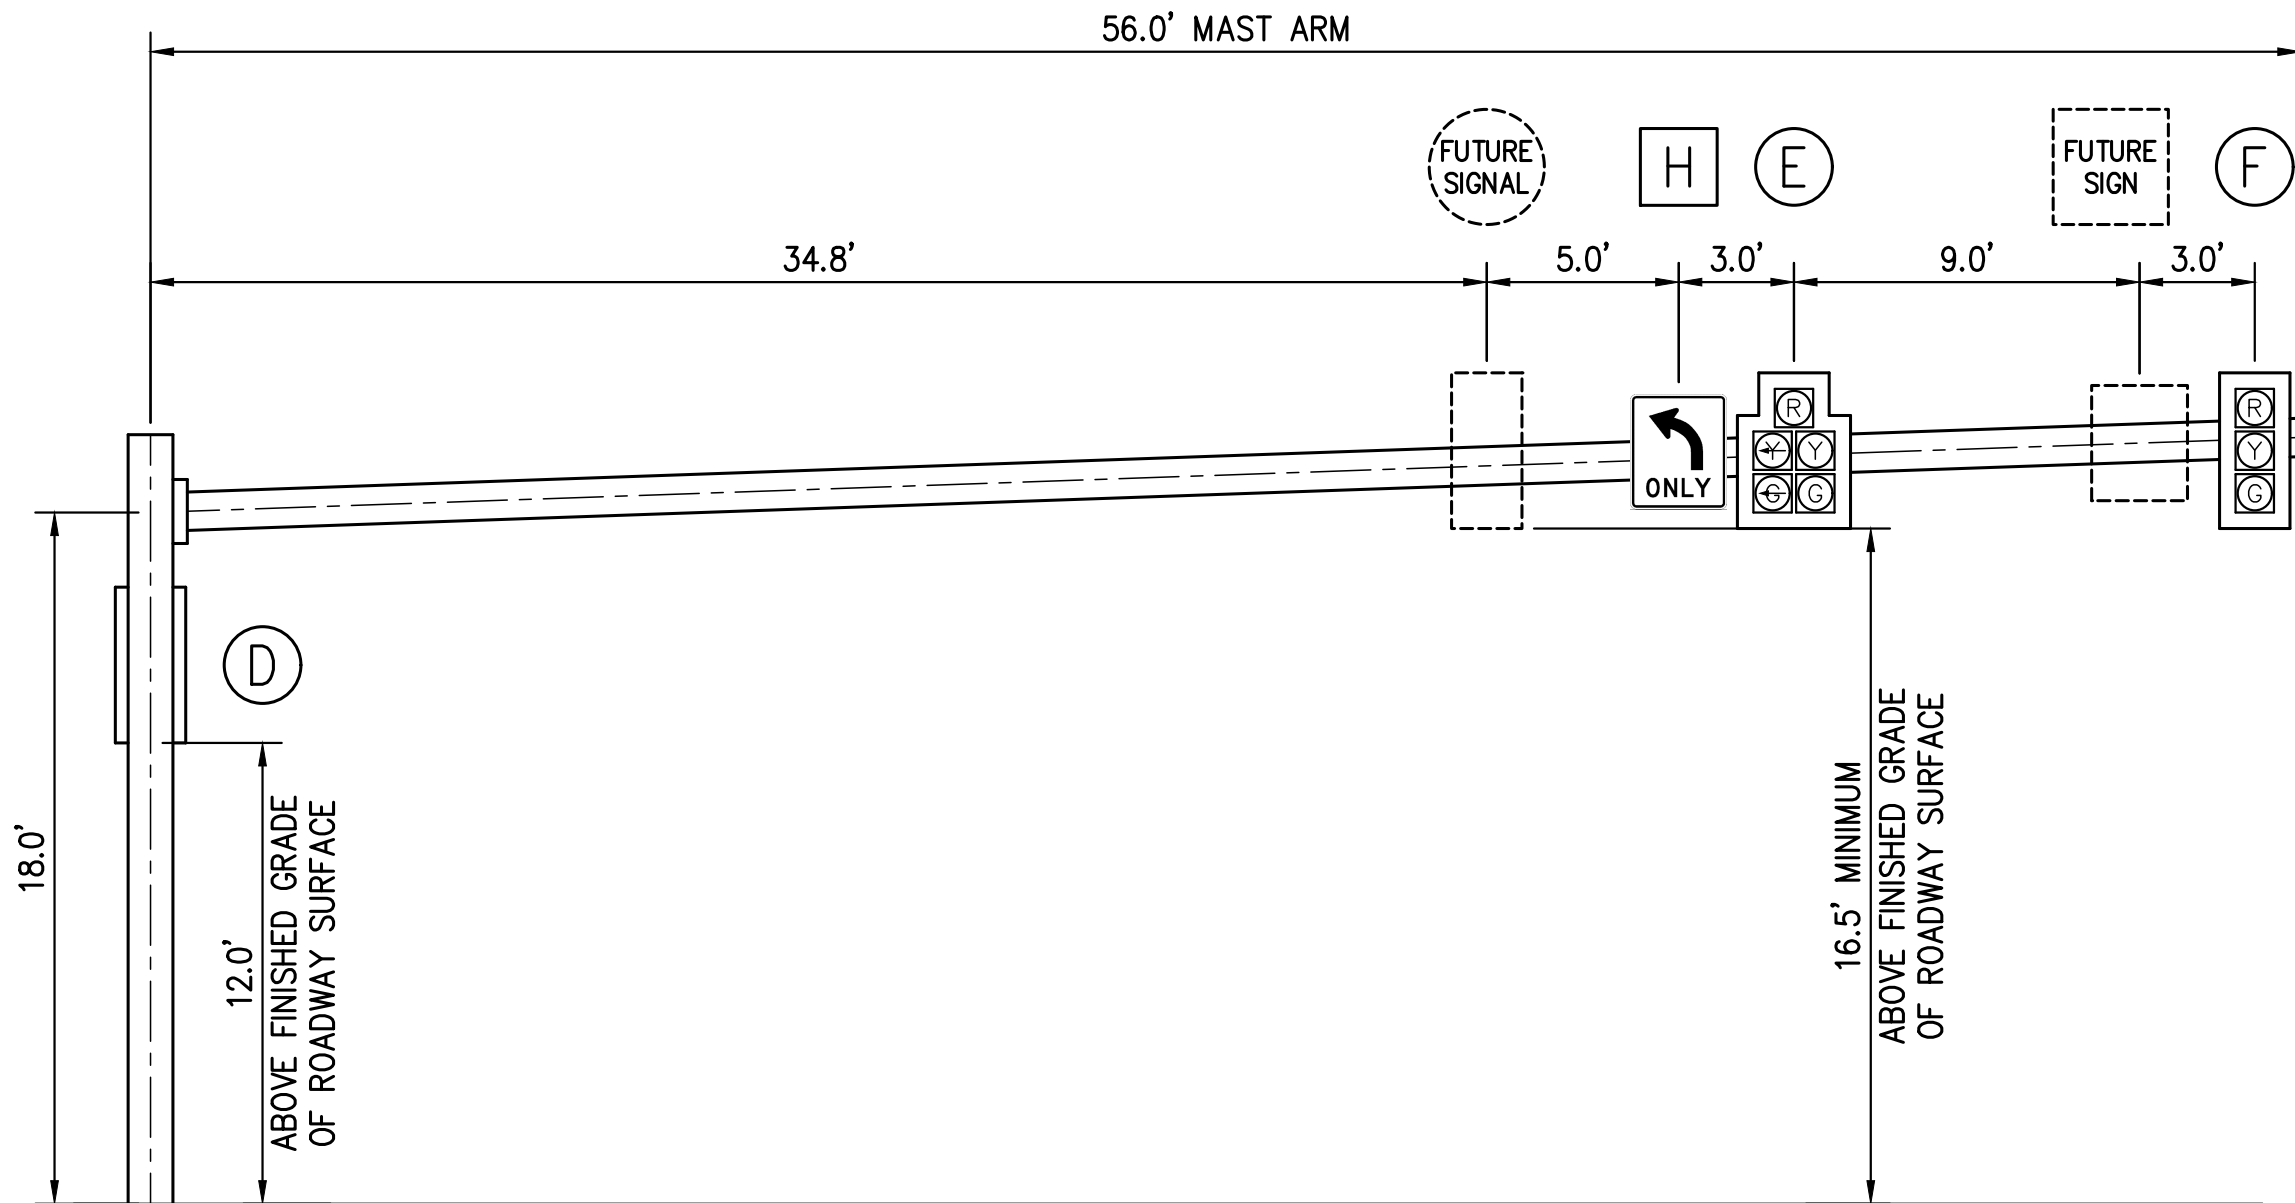

SIGNAL POLE S-2
NY 312 EASTBOUND APPROACH

S-1 MAST ARM LOAD					
LOAD	TYPE	NO. OF 12" SIGNAL SECTIONS	DEAD LOAD (LB)	PROJECTED WIND AREA (SF)	PROJECTED ICE AREA (SF)
1	SIGNAL HEAD A	5	104.6	12.9	33.3
2	POTENTIAL FUTURE SIGN	—	33	7.5	7.5
3	SIGNAL HEAD B	6	107.1	16.4	41.8
4	SIGN G	—	39.6	9.0	9.0
5	360 DEGREE CAMERA	—	32.4	4.0	10.2
6	POTENTIAL FUTURE SIGNAL	3	53.6	8.2	20.9
7	SIGN H	—	33	7.5	7.5
8	SIGNAL HEAD C	6	107.1	16.4	41.8

- NOTES:
- WIND SPEEDS PER STANDARD SPECIFICATION SECTION 724-03.
 - DEAD LOADS INCLUDE SIGNAL SECTIONS OR SIGN, BRACKETS AND HARDWARE, EXCLUSIVE OF MAST ARM AND UPRIGHT.

S-2 MAST ARM LOAD					
LOAD	TYPE	NO. OF 12" SIGNAL SECTIONS	DEAD LOAD (LB)	PROJECTED WIND AREA (SF)	PROJECTED ICE AREA (SF)
1	POTENTIAL FUTURE SIGNAL	3	53.6	8.2	20.9
2	SIGN H	—	33	7.5	7.5
3	SIGNAL HEAD E	5	104.6	12.9	33.3
4	POTENTIAL FUTURE SIGNAL	—	33	7.5	7.5
5	SIGNAL HEAD F	3	53.6	8.2	20.9

- NOTES:
- WIND SPEEDS PER STANDARD SPECIFICATION SECTION 724-03.
 - DEAD LOADS INCLUDE SIGNAL SECTIONS OR SIGN, BRACKETS AND HARDWARE, EXCLUSIVE OF MAST ARM AND UPRIGHT.

No.	Revision	Date	By
1.	REVISED PER NYSDOT COMMENTS	05/20/2022	KRM
2.	REVISED PER NYSDOT COMMENTS	08/08/2022	SPC
3.	REVISED PER NYSDOT COMMENTS	10/14/2022	KRM
4.	REVISED PER NYSDOT COMMENTS	12/09/2022	KRM
Previous Editions Obsolete			

Drawn: KRM	Approved: MTP
Scale: NOT TO SCALE	
Date: 11/24/2021	
Project No: 14012/21121	
14012-HWY-PLOT-SIGNAL	HWY-1_SIGNAL.sxd
SIGNAL-NOTES-B	
Drawing No:	
HP-20B	

ANY ALTERATION OF PLANS, SPECIFICATIONS, PLATS AND REPORTS BEARING THE SEAL OF A LICENSED PROFESSIONAL ENGINEER OR LICENSED LAND SURVEYOR, WITHOUT THE WRITTEN PERMISSION OF JMC, IS A VIOLATION OF PROFESSIONAL ETHICS AND IS PROHIBITED BY SECTION 7208, SUBSECTION 2, OF THE EDUCATION LAW, EXCEPT AS PROVIDED FOR BY SECTION 7208, SUBSECTION 2.

COPYRIGHT © 2021 BY JMC. All Rights Reserved. No part of this document may be reproduced, stored in a retrieval system, or transmitted in any form, by means electronic, mechanical, photocopying, recording or otherwise, without the prior written permission of JMC. JMC is a company of JMC CONSULTING, INC. JMC, JMC CONSULTING, INC., JMC, JMC CONSULTING, INC. are trademarks or registered trademarks of JMC CONSULTING, INC. in the United States and other countries.

APPLICANT/OWNER:


BREWSTER INDUSTRIAL OWNER LLC
1 MEADOWLANDS PLAZA, SUITE 803
EAST RUTHERFORD, NJ 07073

JMC Planning, Engineering, Landscape
Architecture & Land Surveying, PLLC
JMC Site Development Consultants, LLC

John Meyer Consulting, Inc.

120 BEDFORD ROAD • ARMONK, NY 10504
voice 914.273.9225 • fax 914.273.2102

www.jmcpllc.com

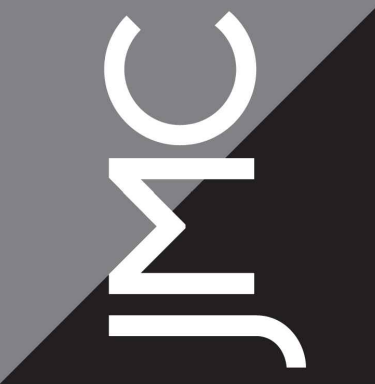

TRAFFIC SIGNAL NOTES
(No. P-97)

COMMERCIAL CAMPUS AT FIELDS CORNER
NY 312 & PUGSLEY ROAD
TOWN OF SOUTHEAST, NEW YORK