


COPYRIGHT © 2022 by JMC. All Rights Reserved. No part of this document may be reproduced, stored in a retrieval system, or transmitted in any form or by means, electronic, mechanical, photocopying, recording or otherwise, without the prior written permission of JMC PLANNING, ENGINEERING, LANDSCAPE ARCHITECTURE & LAND SURVEYING, PLLC. JMC SITE DEVELOPMENT CONSULTANTS, LLC JOHN MEYER CONSULTING, INC. (JMC). Any modification or alteration to this document without the written permission of JMC shall render them invalid and unusable.

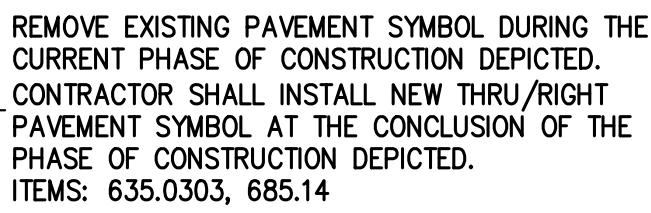

**NOTES:**  
1. THE SUGGESTED SEQUENCE OF CONSTRUCTION SHOULD BE REVISED BY THE CONTRACTOR PRIOR TO THE BEGINNING OF CONSTRUCTION AND THE FINAL WZTC STAGING MST BE APPROVED BY THE EIC.

**NOTES:**


1. EXISTING CONDITIONS DEPICTED ON THIS PLAN HAVE BEEN TAKEN FROM SURVEY TITLED, "TOPOGRAPHIC SURVEY," PREPARED BY BADEY & WATSON SURVEYING AND ENGINEERING, P.C., DATED 01/29/2018.
2. EXISTING CONDITIONS DEPICTED ON THIS PLAN HAVE BEEN SUPPLEMENTED FROM NYSOTD PLANS PREPARED FOR CONTRACT D263786, "ROUTE 312 AT I-84 RAMPS INTERSECTION IMPROVEMENT", DATED 09/18/2018.
3. WORK ZONE TRAFFIC CONTROL NOTES ARE DEPICTED ON DRAWING HP--22.

STAGED PHASE 2 SEQUENCE OF CONSTRUCTION ALONG NY 312			
DESCRIPTION	ESTIMATED TIME FRAME (65 DAYS)	CLOSURES	TRAFFIC CONTROL
INSTALLMENT AND GUIDE RAIL ON SIDE OF NY 312	9 DAYS	NY 312 NORTH/WEST SHOULDER CLOSURE	SHIFT TRAFFIC SOUTH ON EXISTING NY 312  MAINTAIN TWO-WAY ROADWAY OPERATIONS
INSTALL TENSION ON THE NORTH BENDING BOX CULVERT	19 DAYS		
INSTALL CURB WALL NO. 2	8 DAYS		
INSTALL GEOTECH SYSTEM ALONG SIDE OF NY 312	10 DAYS		
INSTALL FOUNDATIONS AND CONDUITS	8 DAYS		
INSTALL CURB ALONG NORTH/WEST SIDE OF PUGSLEY ROAD	5 DAYS		
INSTALL NORTH PAVEMENT ALONG NY 312 AND PUGSLEY ROAD	17 DAYS		
INSTALL RAILING	4 DAYS		

SEQUENCE OF CONSTRUCTION SHOULD BE REVISED BY THE CONTRACTOR PRIOR TO THE  
CONSTRUCTION AND THE FINAL WZTC STAGING MUST BE APPROVED BY THE EIC.

No.	Revision	Date	By
1.	REVISED PER NYSDOT COMMENTS	10/14/2022	KRM
2.	REVISED PER NYSDOT COMMENTS	12/09/2022	KRM
	<i>Previous Editions Obsolete</i>		

**JMC Planning, Engineering, Landscape  
Architecture & Land Surveying, PLLC**  
**JMC Site Development Consultants, LLC**  
**John Meyer Consulting, Inc.**  
**120 BEDFORD ROAD • ARMONK, NY 10504**  
**voice 914.273.5225 • fax 914.273.2102**  
**[www.jmcpllc.com](http://www.jmcpllc.com)**

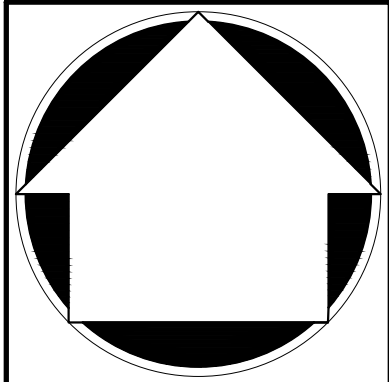

WORK ZONE TRAFFIC  
CONTROL PLAN (PHASE 2)

COMMERCIAL CAMPUS AT FIELDS CORNER  
NY 312 & PUGSLEY ROAD  
TOWN OF SOUTHEAST, NEW YORK

Drawn:	KRM	Approved:	MTP
Scale:	$1'' = 30'$		
Date:	08/08/2022		
Project No:	14012/21121		
14012-HWY-PL01-WZTC-PH2 PHASE 2-D      HWY-)_WZTC-PH2.scd			
Drawing No:	HP-24A		