


TRANSITION: BOX - SINGLE SLOPE

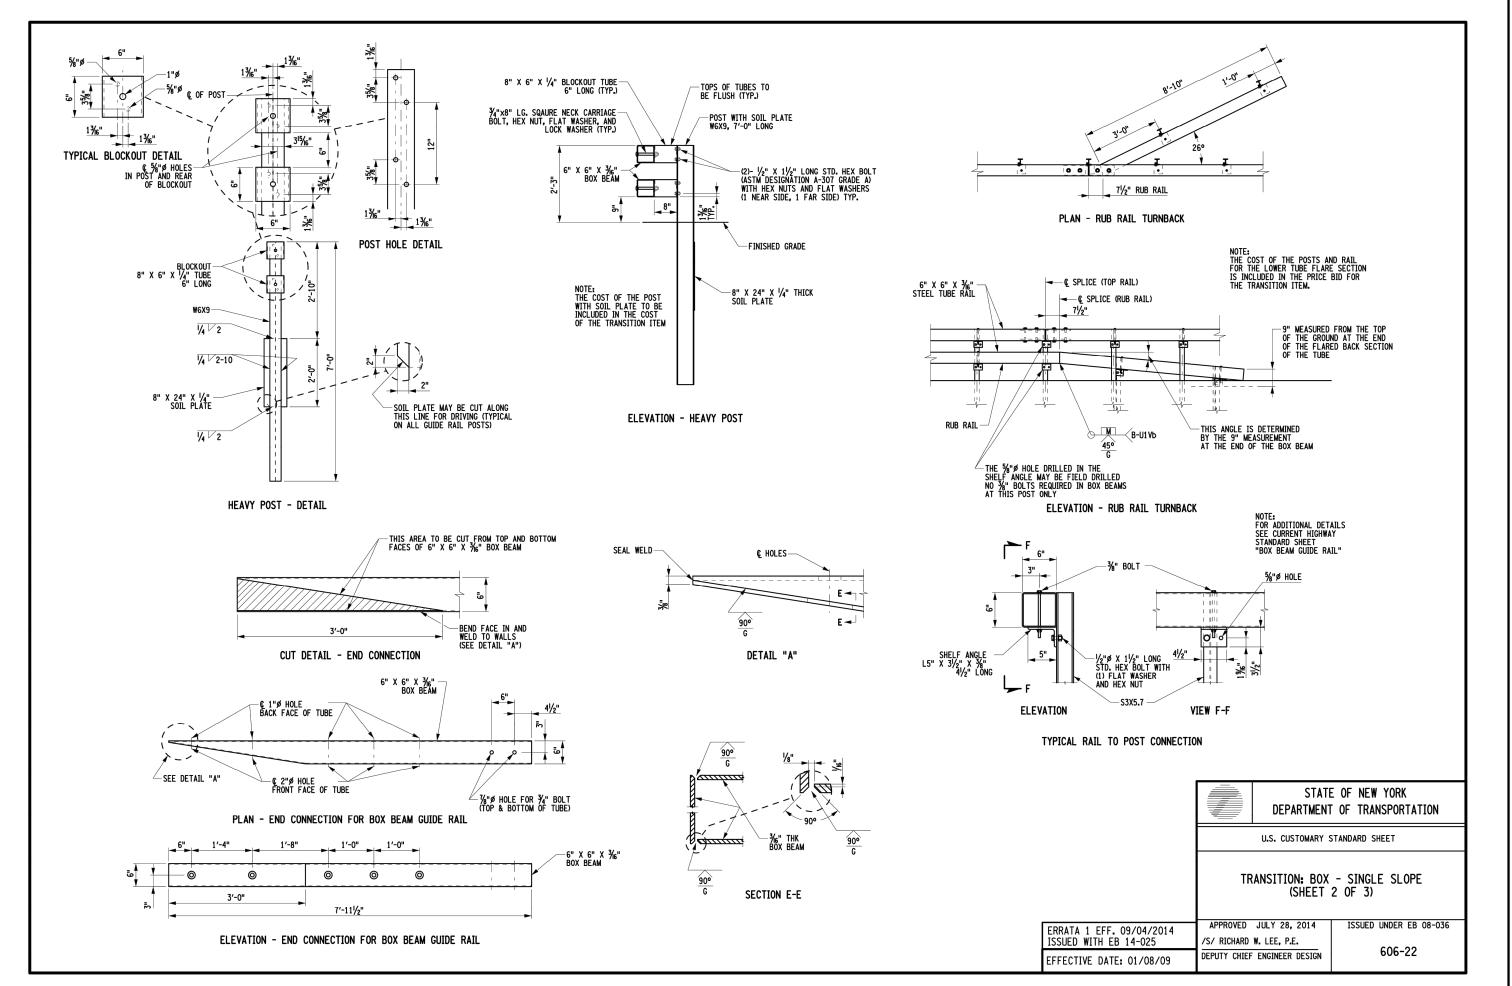

TRANSITION: BOX - SINGLE SLOPE

NOT TO SCALE

12/28/2020

Project No: 14012/21121

14012-DETAILS HWY-4

DEPUTY CHIEF ENGINEER (DESIGN) BOX BEAM GUIDE RAIL CORNER 0 SD ANY ALTERATION OF PLANS SPECIFICATIONS, PLATS AND REPORTS BEARING THE SEAL OF A LICENSED PROFESSIONAL ENGINEER OR LICENSED LAND SURVEYOR IS A VIOLATION OF YORK STATE EDUCATION LAW EXCEPT AS PROVIDED FOR BY SECTION 7209, SUBSECTION 2 KRM Approved: DL