



## POSITIONING OF TRAFFIC SIGNS

42

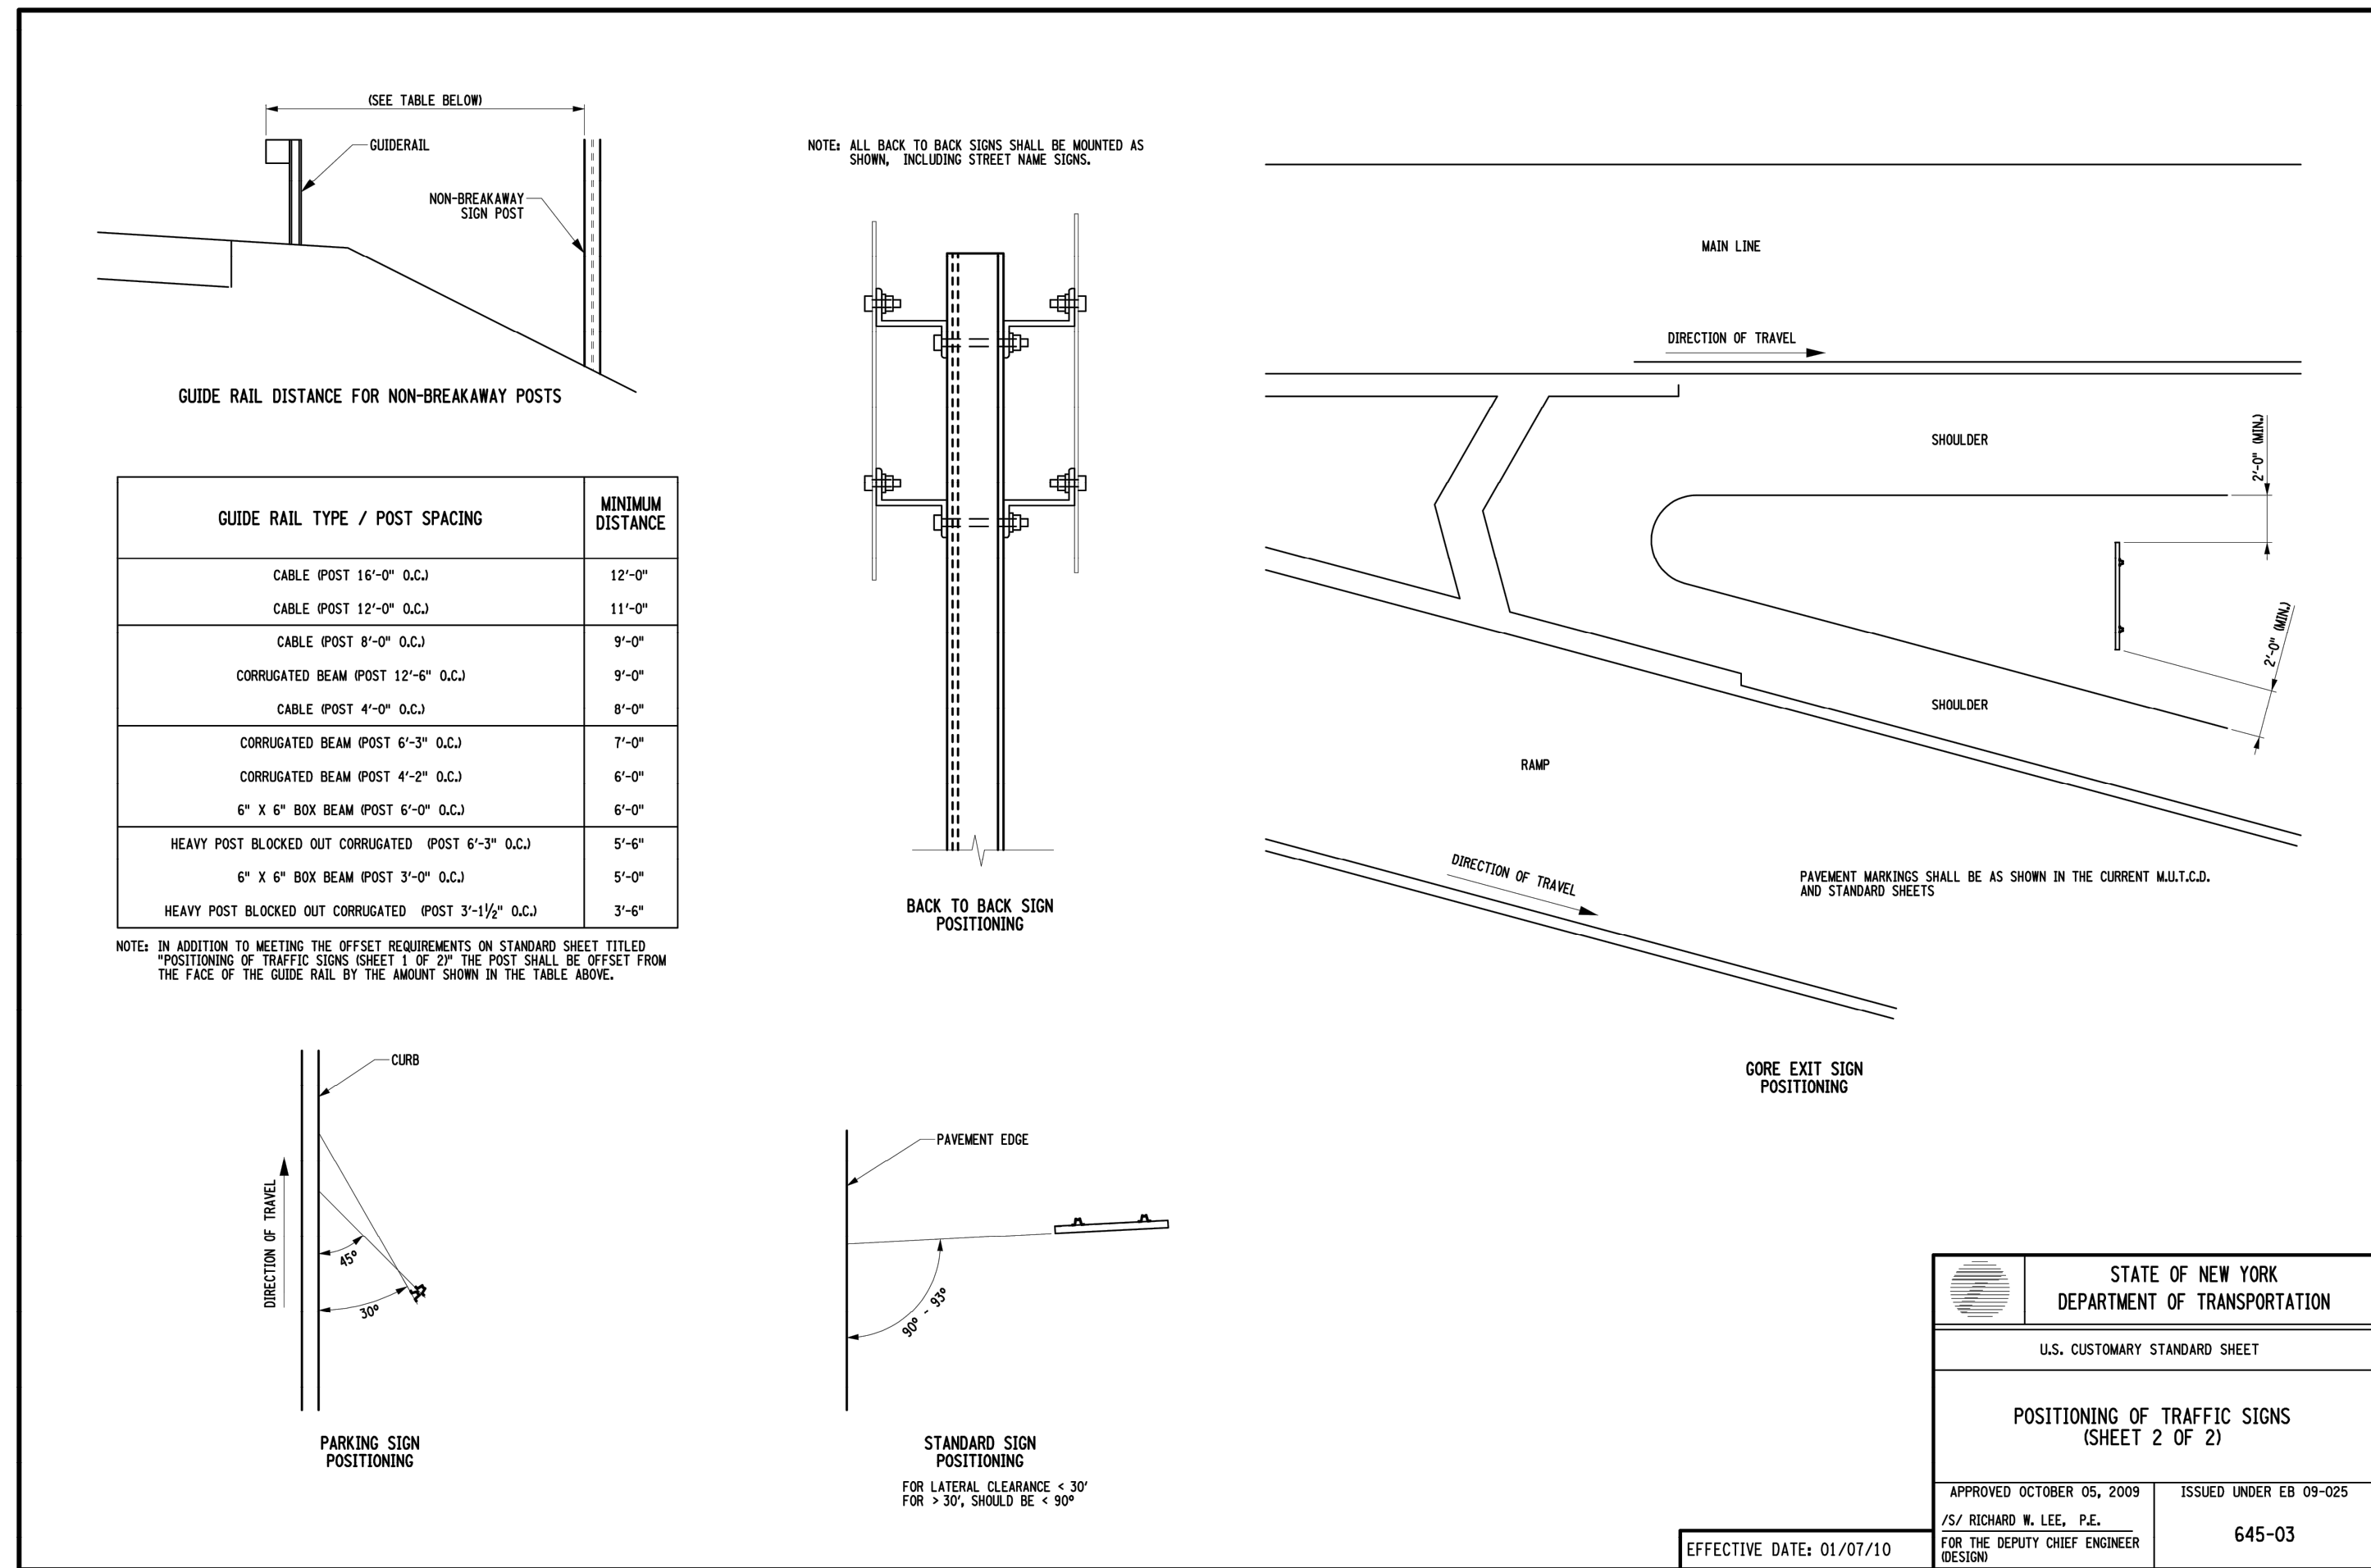


## POSITIONING OF TRAFFIC SIGNS

43

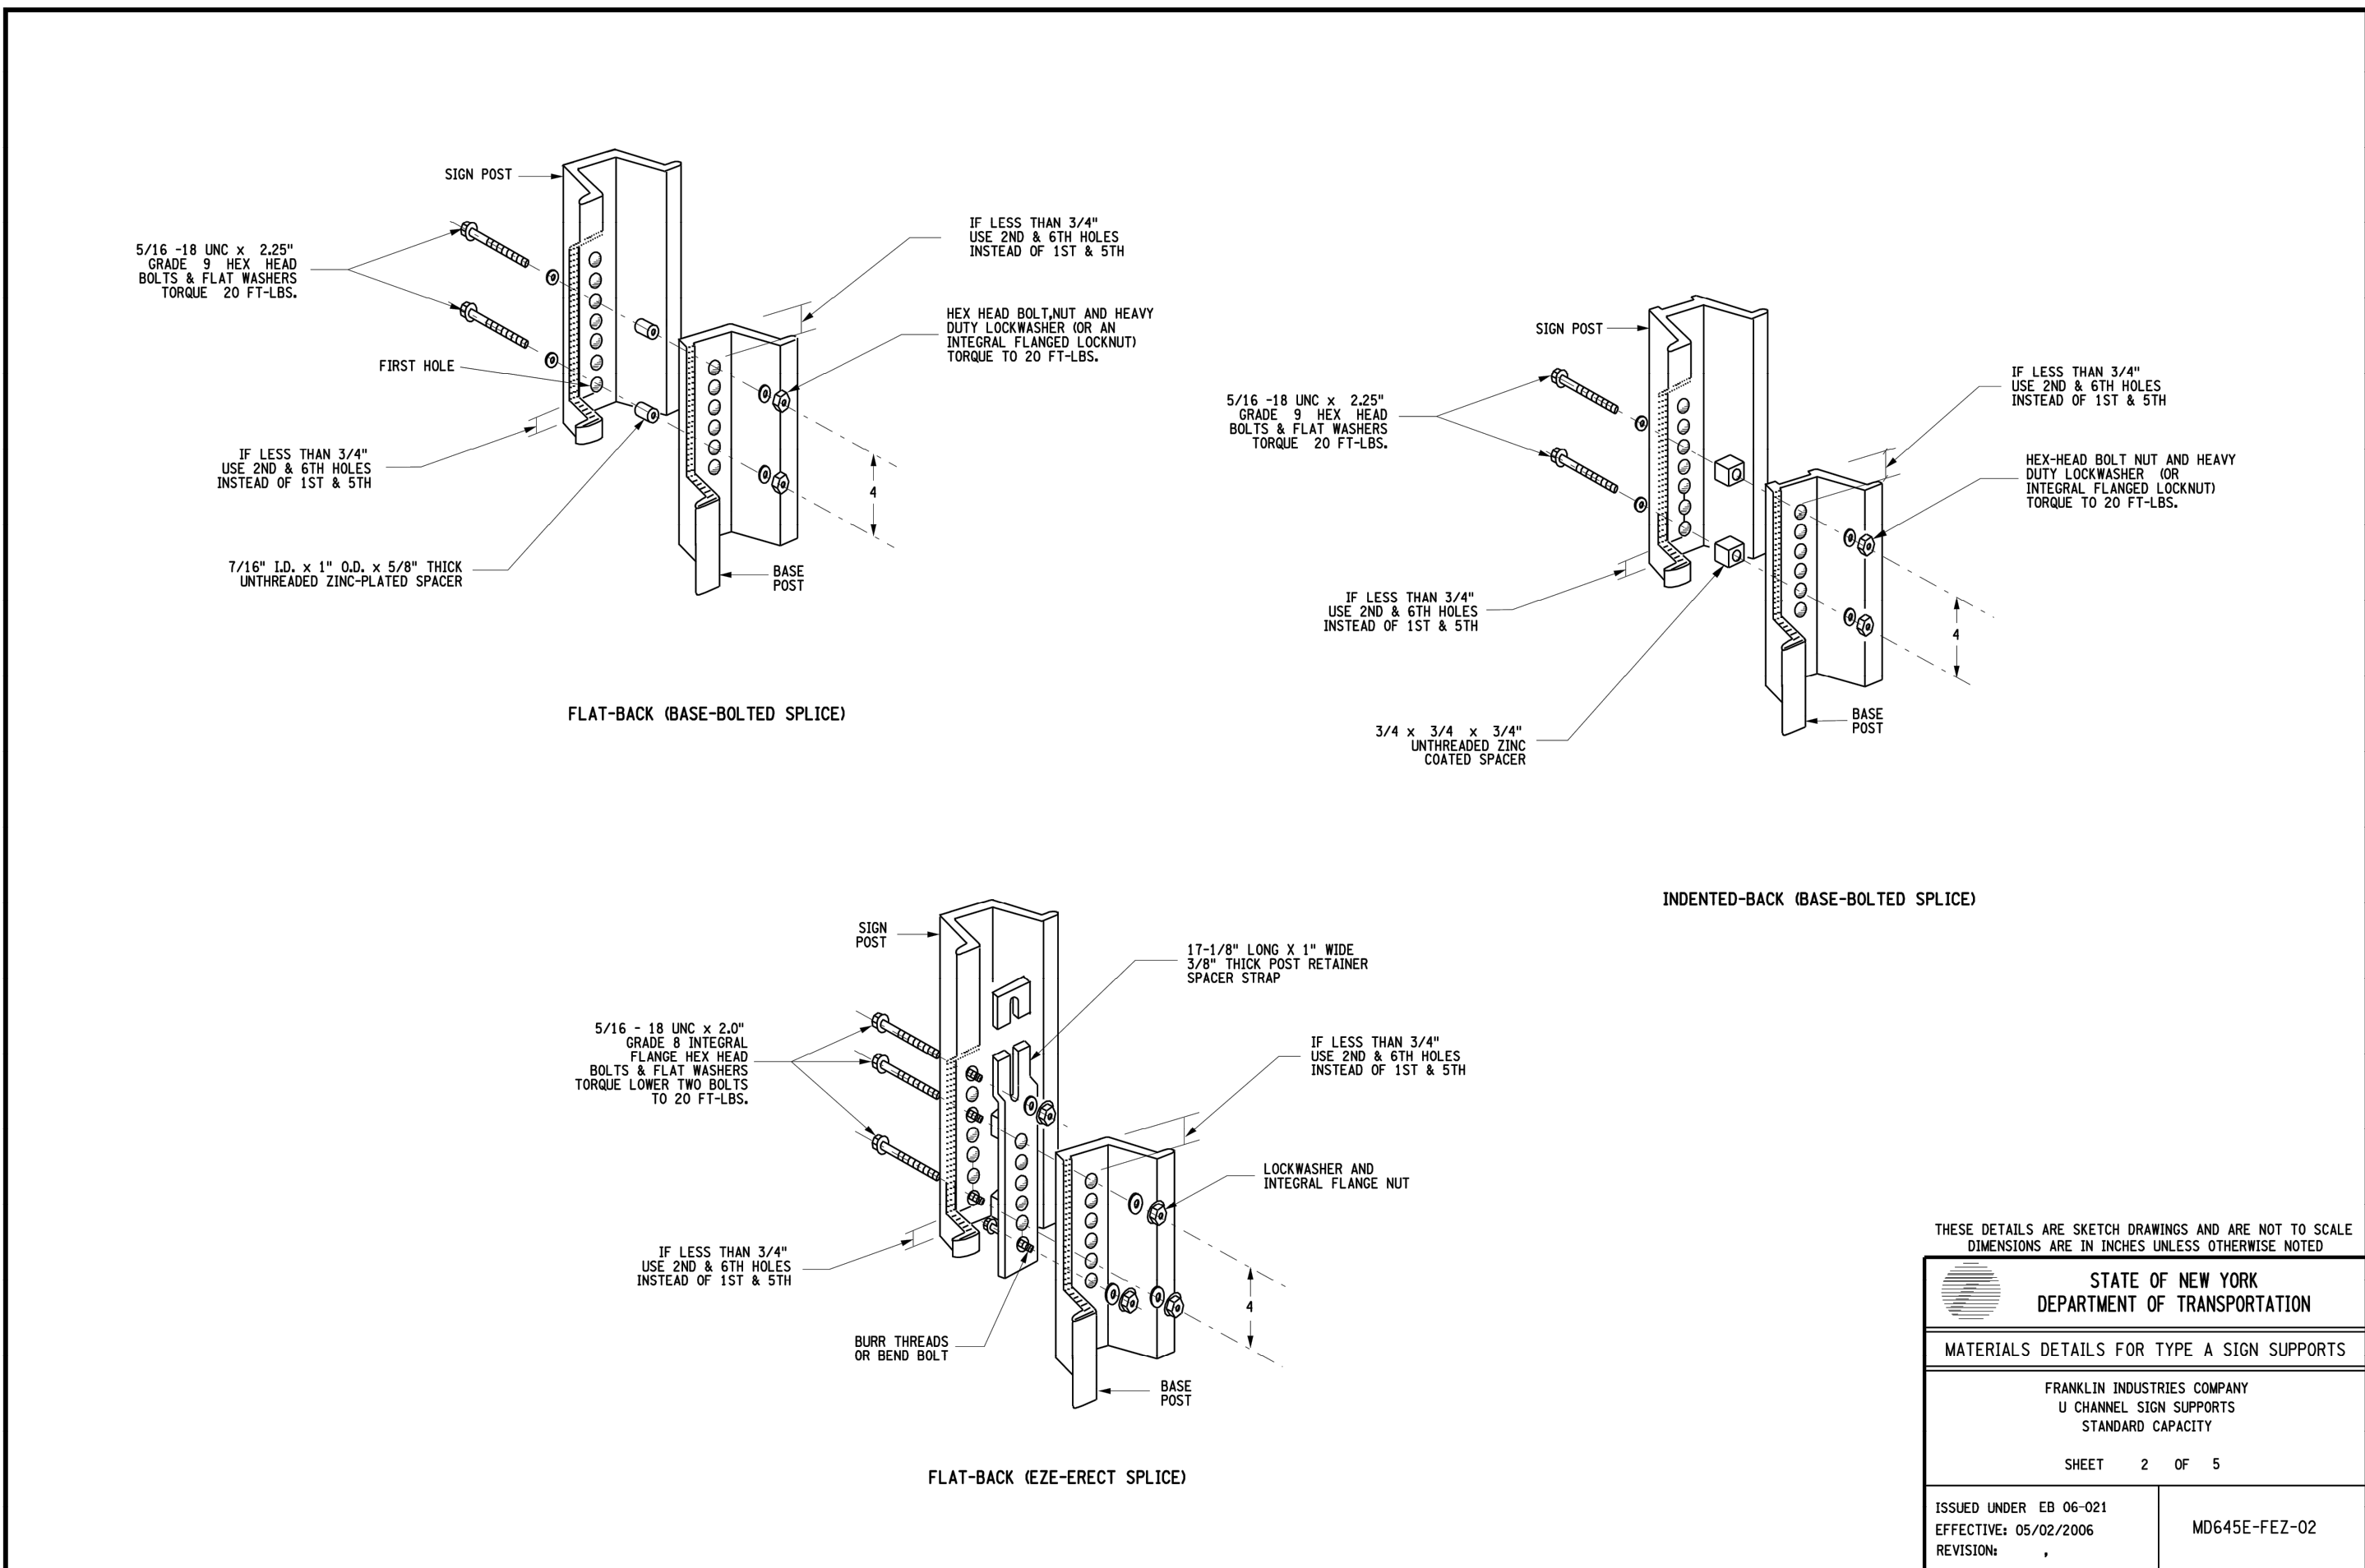

## TYPE A SIGN SUPPORTS

44

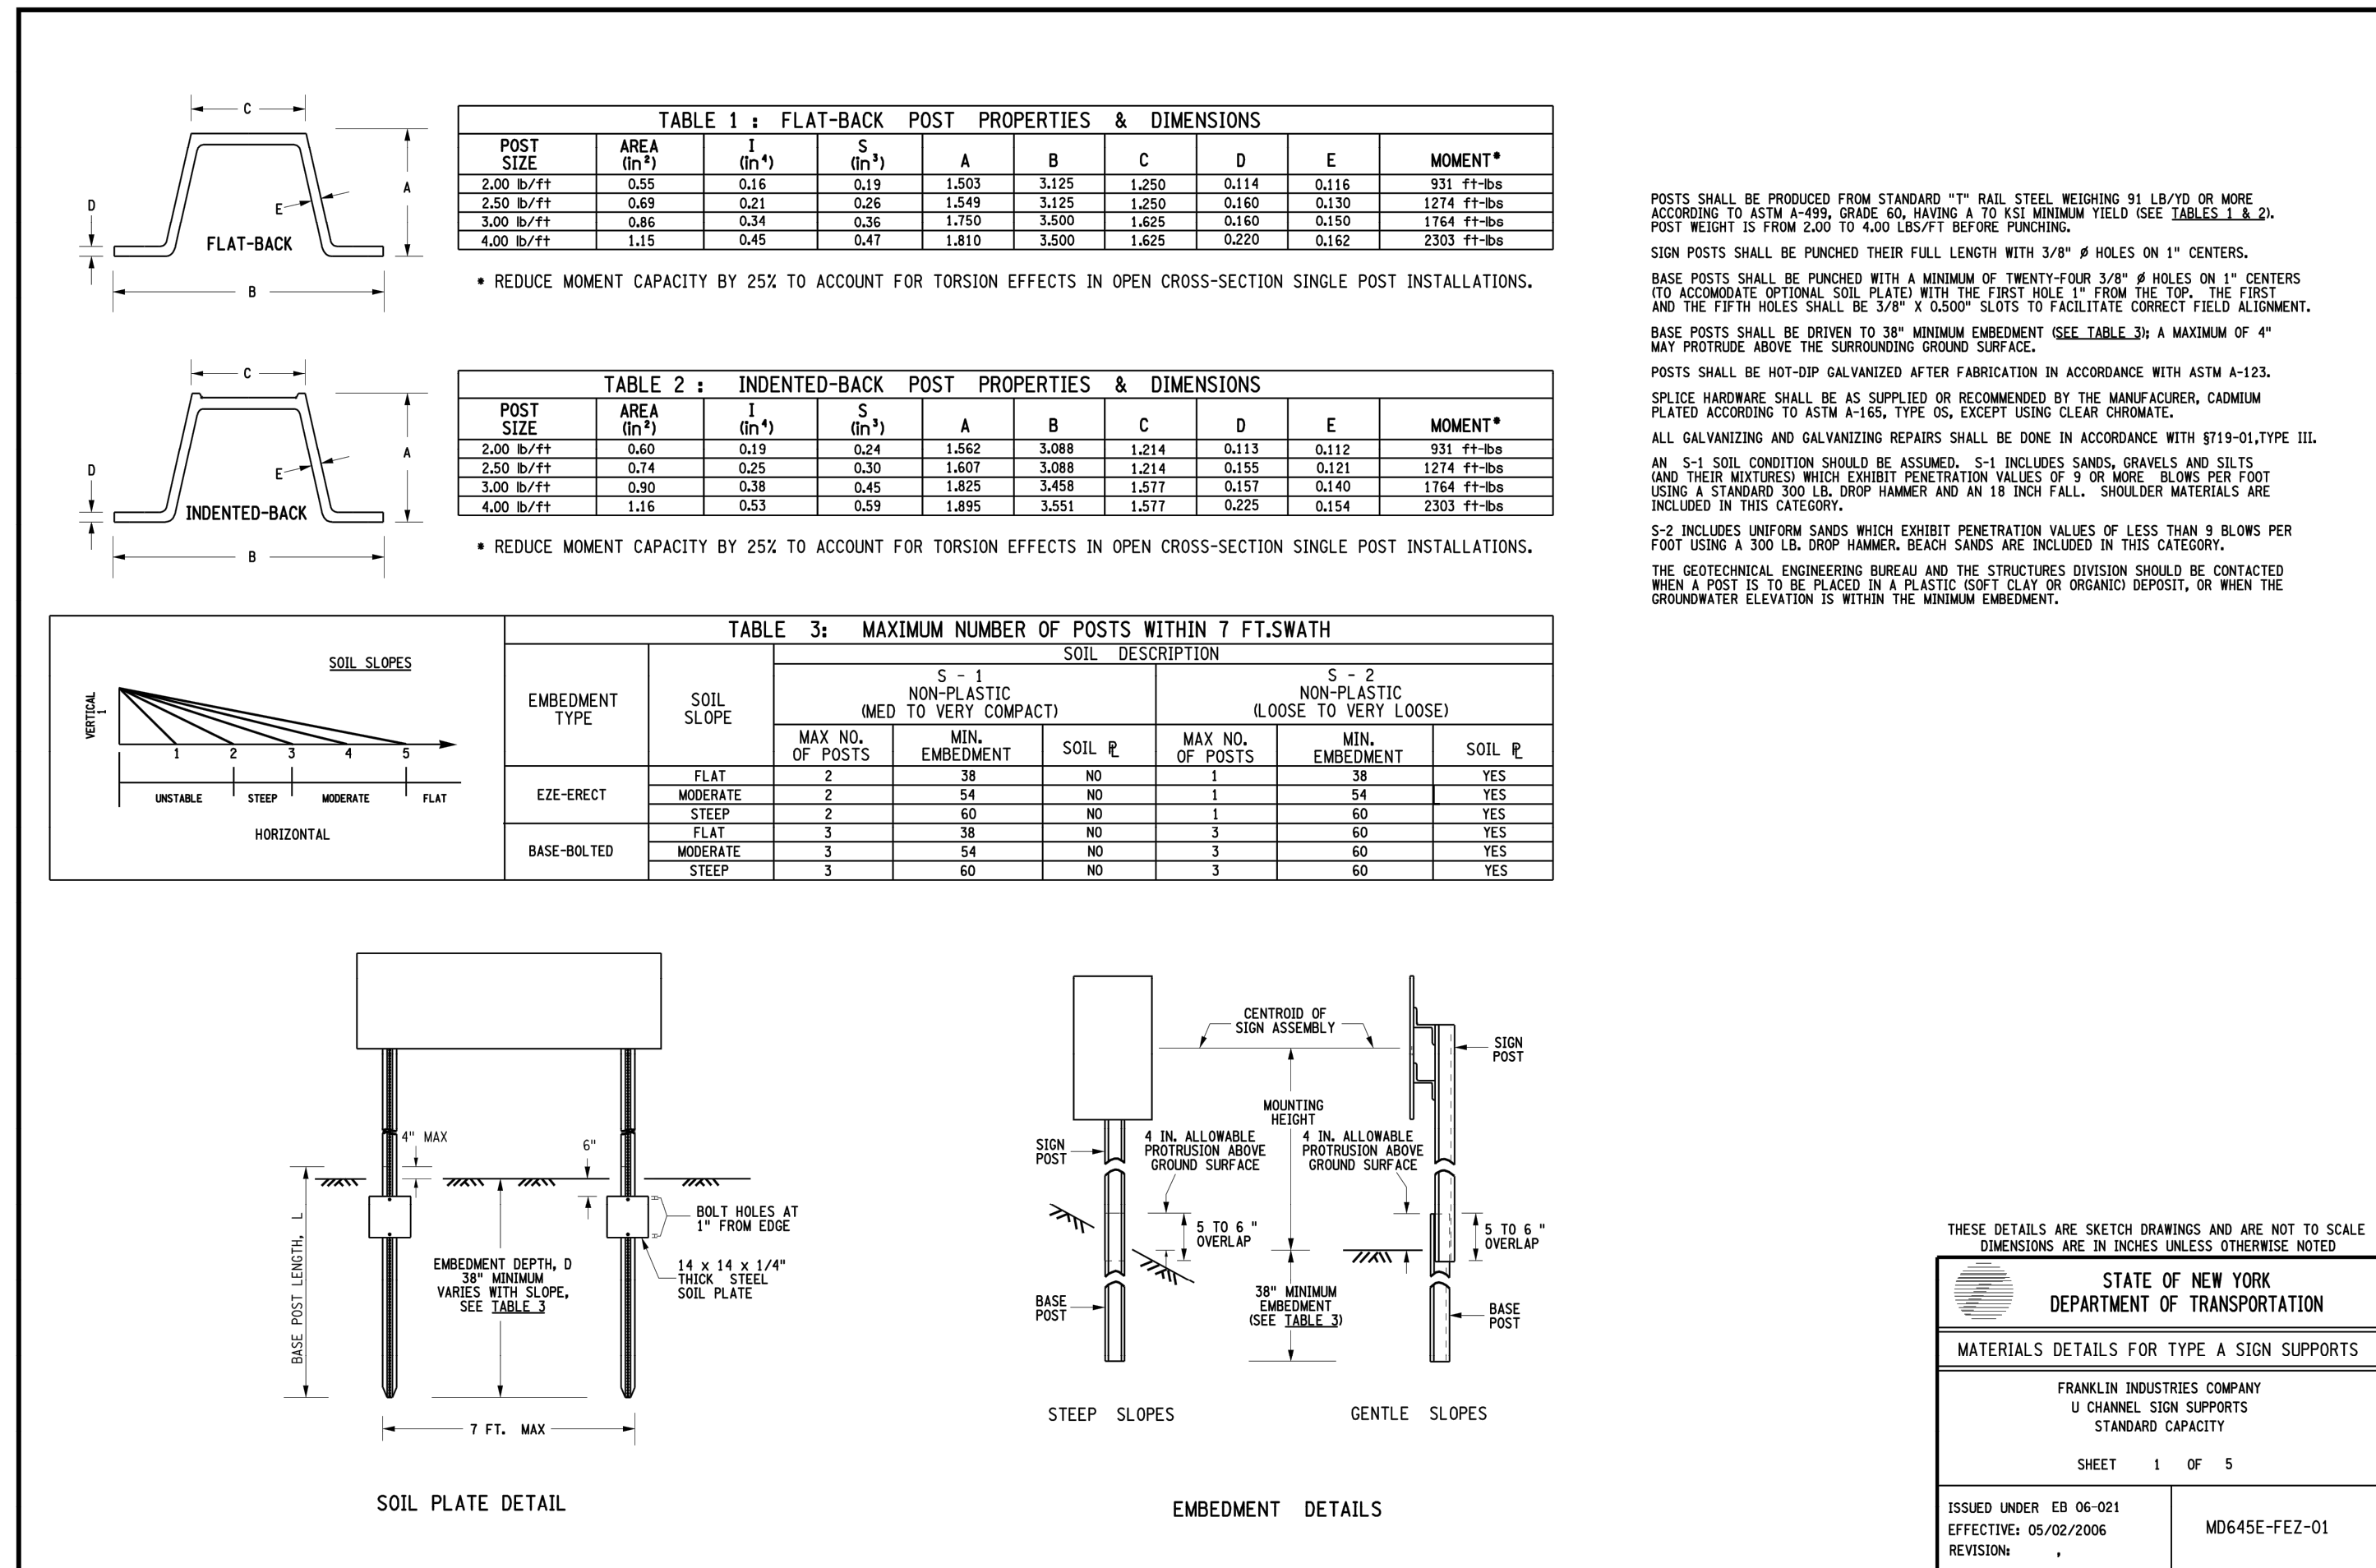

## TYPE A SIGN SUPPORTS

45