

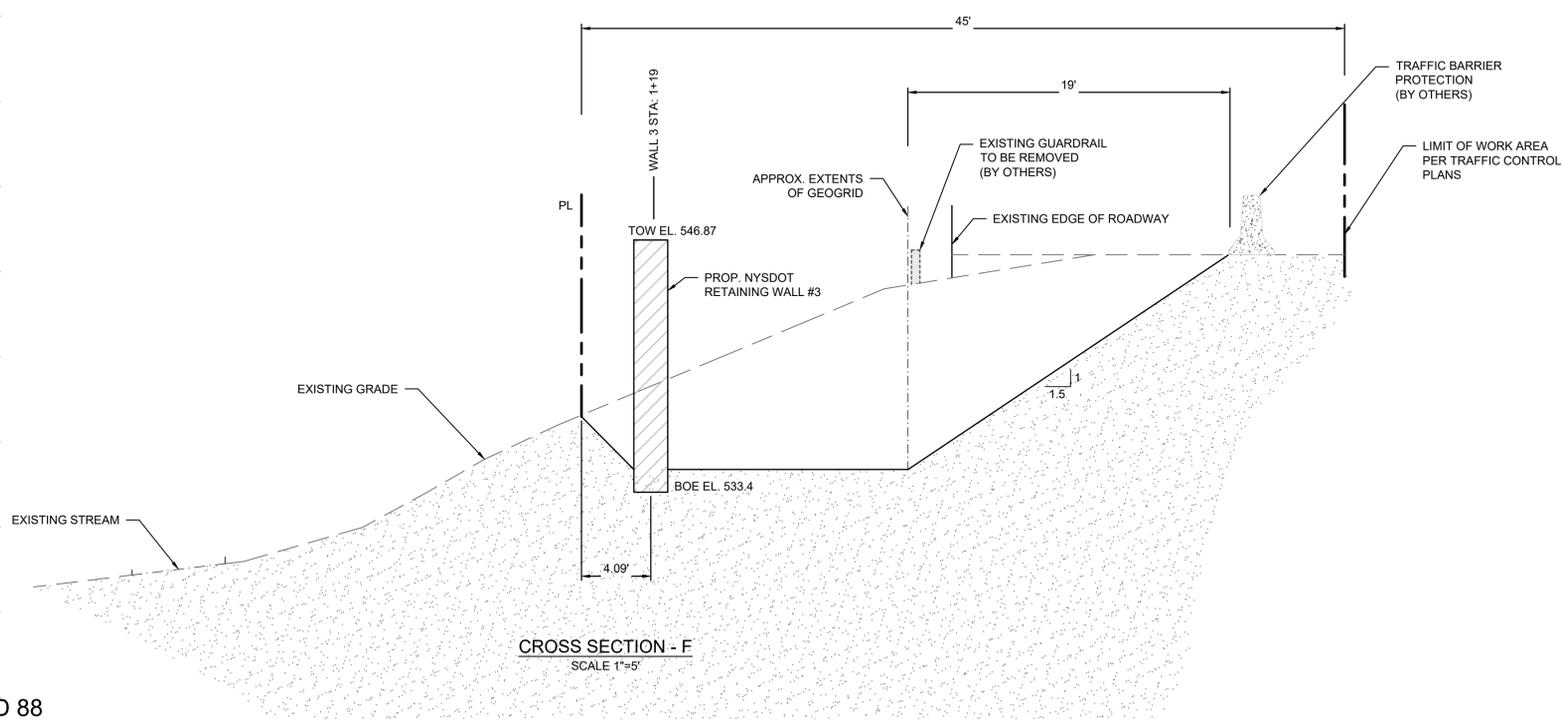
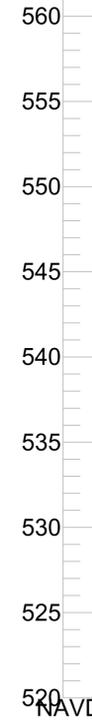


NAVD 88

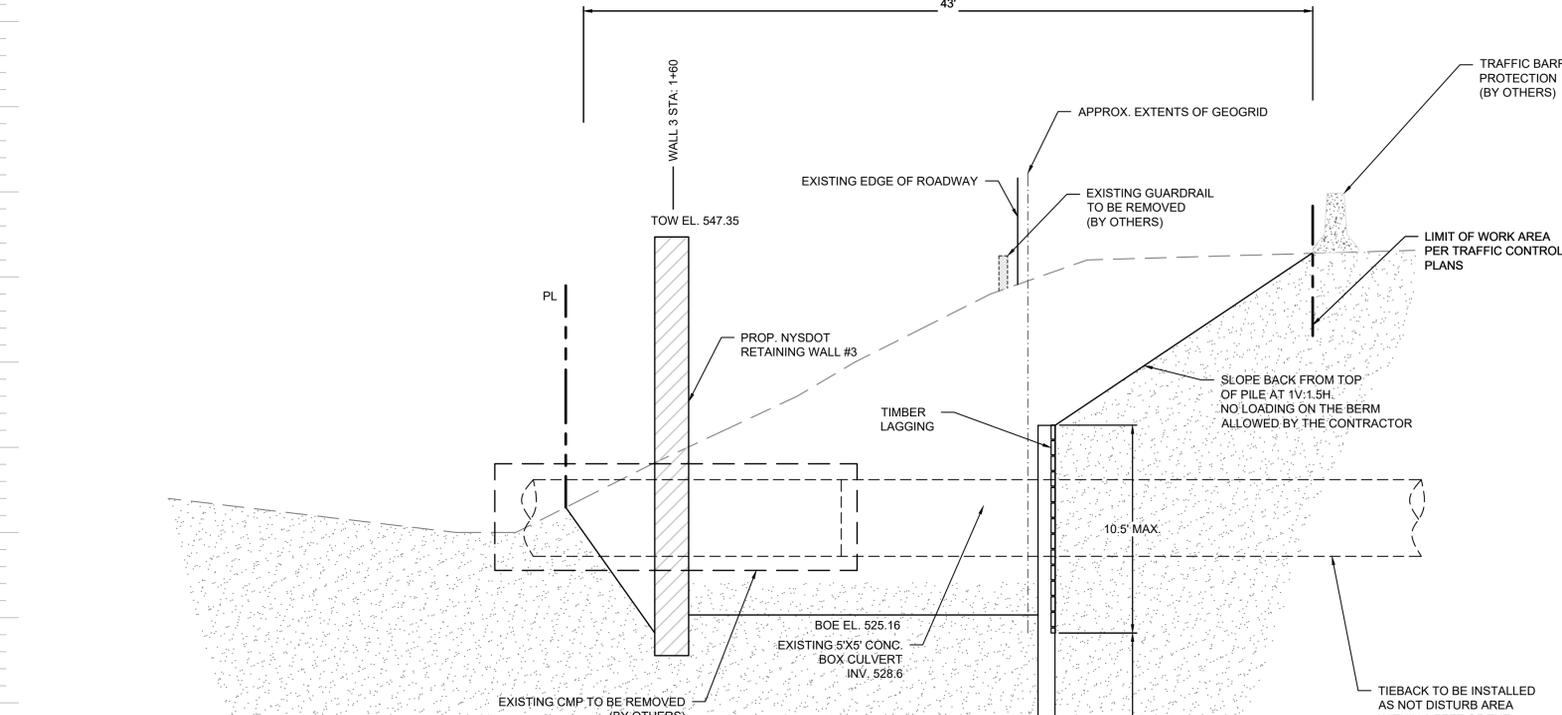

CROSS SECTION - F
SCALE 1"=5'

NAVD 88

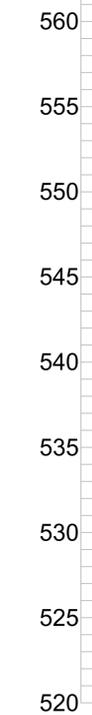


CROSS SECTION - G
SCALE 1"=5'

rev	date	description
3	3/23/22	DOT COMMENTS
2	11/17/21	DOT COMMENTS
1	9/7/21	REVISED DOT SUBMISSION
	8/4/21	DOT SUBMISSION

dwg by: aas
 chg by: NG
 scale: AS NOTED
 date: 08/04/2021

SESI CONSULTING ENGINEERS
 GEOTECHNICAL | ENVIRONMENTAL | SITE CIVIL
 959 route 46e, 3rd floor, Parsippany, nj 07054 ph: 973.808.9050

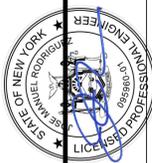

JOSE M. RODRIGUEZ, P.E.
 PROFESSIONAL ENGINEER
 N.Y. LIC. NO. 089860

PROPOSED NORTHEAST INTERSTATE
 LOGISTICS CENTER
 NY 312 & PUGSLEY ROAD
 TOWN OF SOUTHEAST, NEW YORK

SOE CROSS SECTIONS

job no. 9999
 drawing no.

SOE-10

N:\ACAD\9999\SOE\9999_SOE_2023.02.27_RK.DWG 09/27/23 04:50:21PM _pinmode_LAYOUT_SOE-10

© SESI CONSULTING ENGINEERS 2023
 This drawing and all information contained here on is proprietary information of SESI CONSULTING ENGINEERS and may not be copied or reproduced, either in whole or in part, by any method, without written permission of SESI CONSULTING ENGINEERS.