




NAVD 88

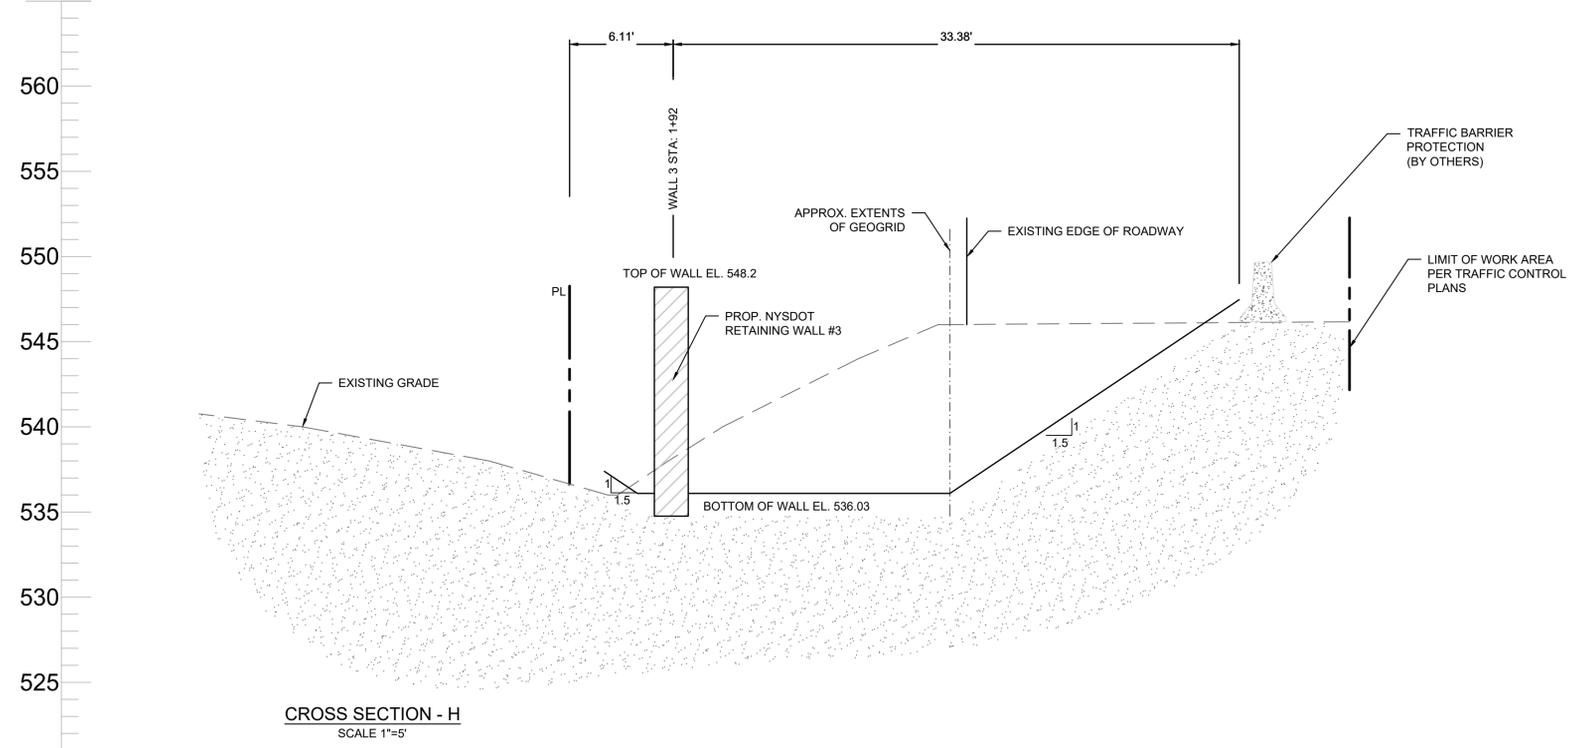

NAVD 88

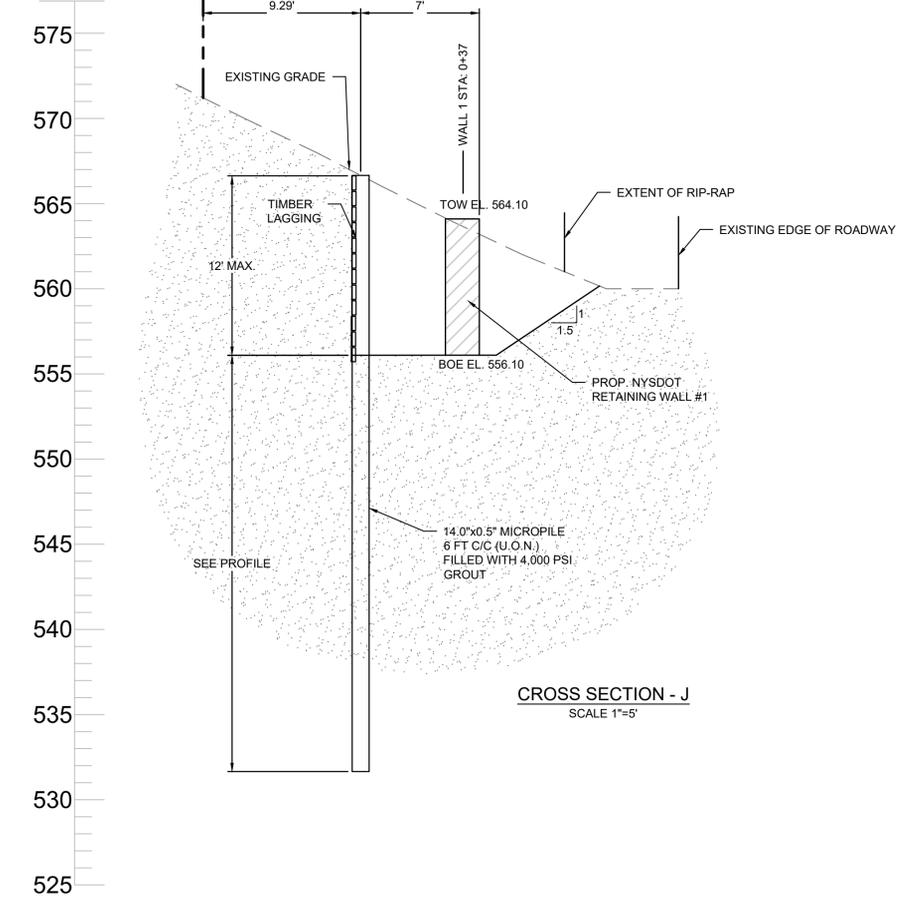


NAVD 88

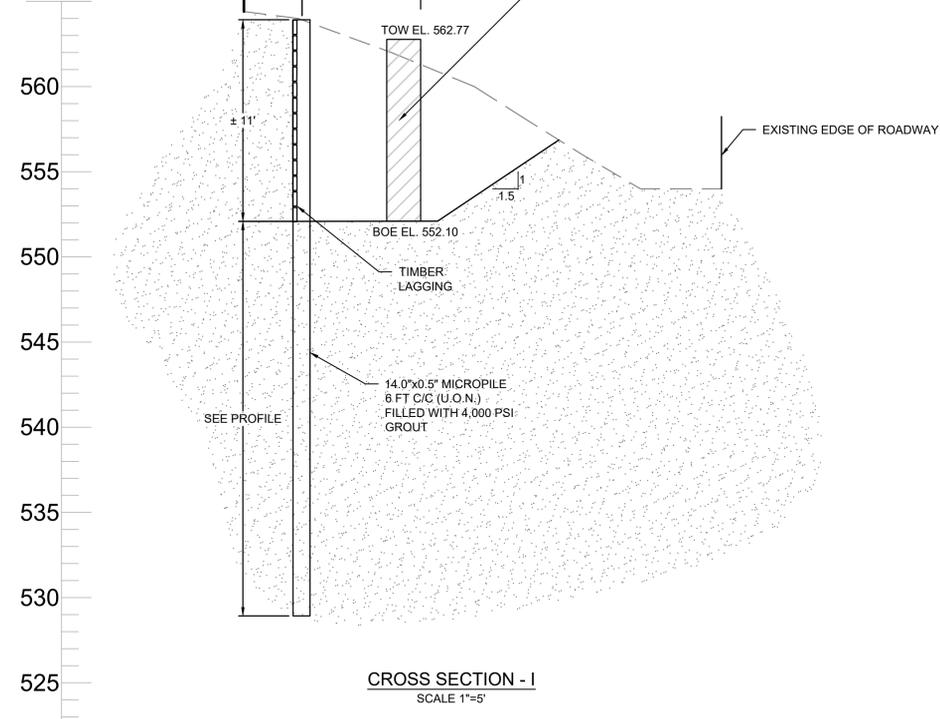

rev	date	description
3	3/23/22	DOT COMMENTS
2	11/17/21	DOT COMMENTS
1	9/7/21	REVISED DOT SUBMISSION
	8/4/21	DOT SUBMISSION

dwg by: aas  
chk by: NG  
scale: AS NOTED  
date: 08/04/2021

**SESI CONSULTING ENGINEERS**  
 GEOTECHNICAL | ENVIRONMENTAL | SITE CIVIL  
 959 route 46e, 3rd floor, Parsippany, nj 07054 ph: 973.808.9050

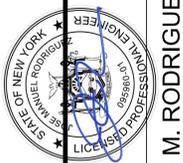

**JOSE M. RODRIGUEZ, P.E.**  
 PROFESSIONAL ENGINEER  
 N.Y. LIC. NO. 089860

PROPOSED NORTHEAST INTERSTATE  
 LOGISTICS CENTER  
 NY 312 & PUGSLEY ROAD  
 TOWN OF SOUTHEAST, NEW YORK

SOE CROSS SECTIONS

job no. 9999  
 drawing no.

SOE-11

N:\ACAD\9999\SOE-11.dwg 09/27/23 04:50:28PM, aas, LAYOUT:SOE-11

© SEESI CONSULTING ENGINEERS 2023  
 This drawing and all information contained here on is proprietary information of SEESI CONSULTING ENGINEERS and may not be copied or reproduced, either in whole or in part, by any method, without written permission of SEESI CONSULTING ENGINEERS.