



N:\VADO\9999\SOE-9999A_SOE_2023.02.27_R4.DWG 02/27/23 04:50:09PM, pinnac, LAYOUT SOE-8

NAVD 88

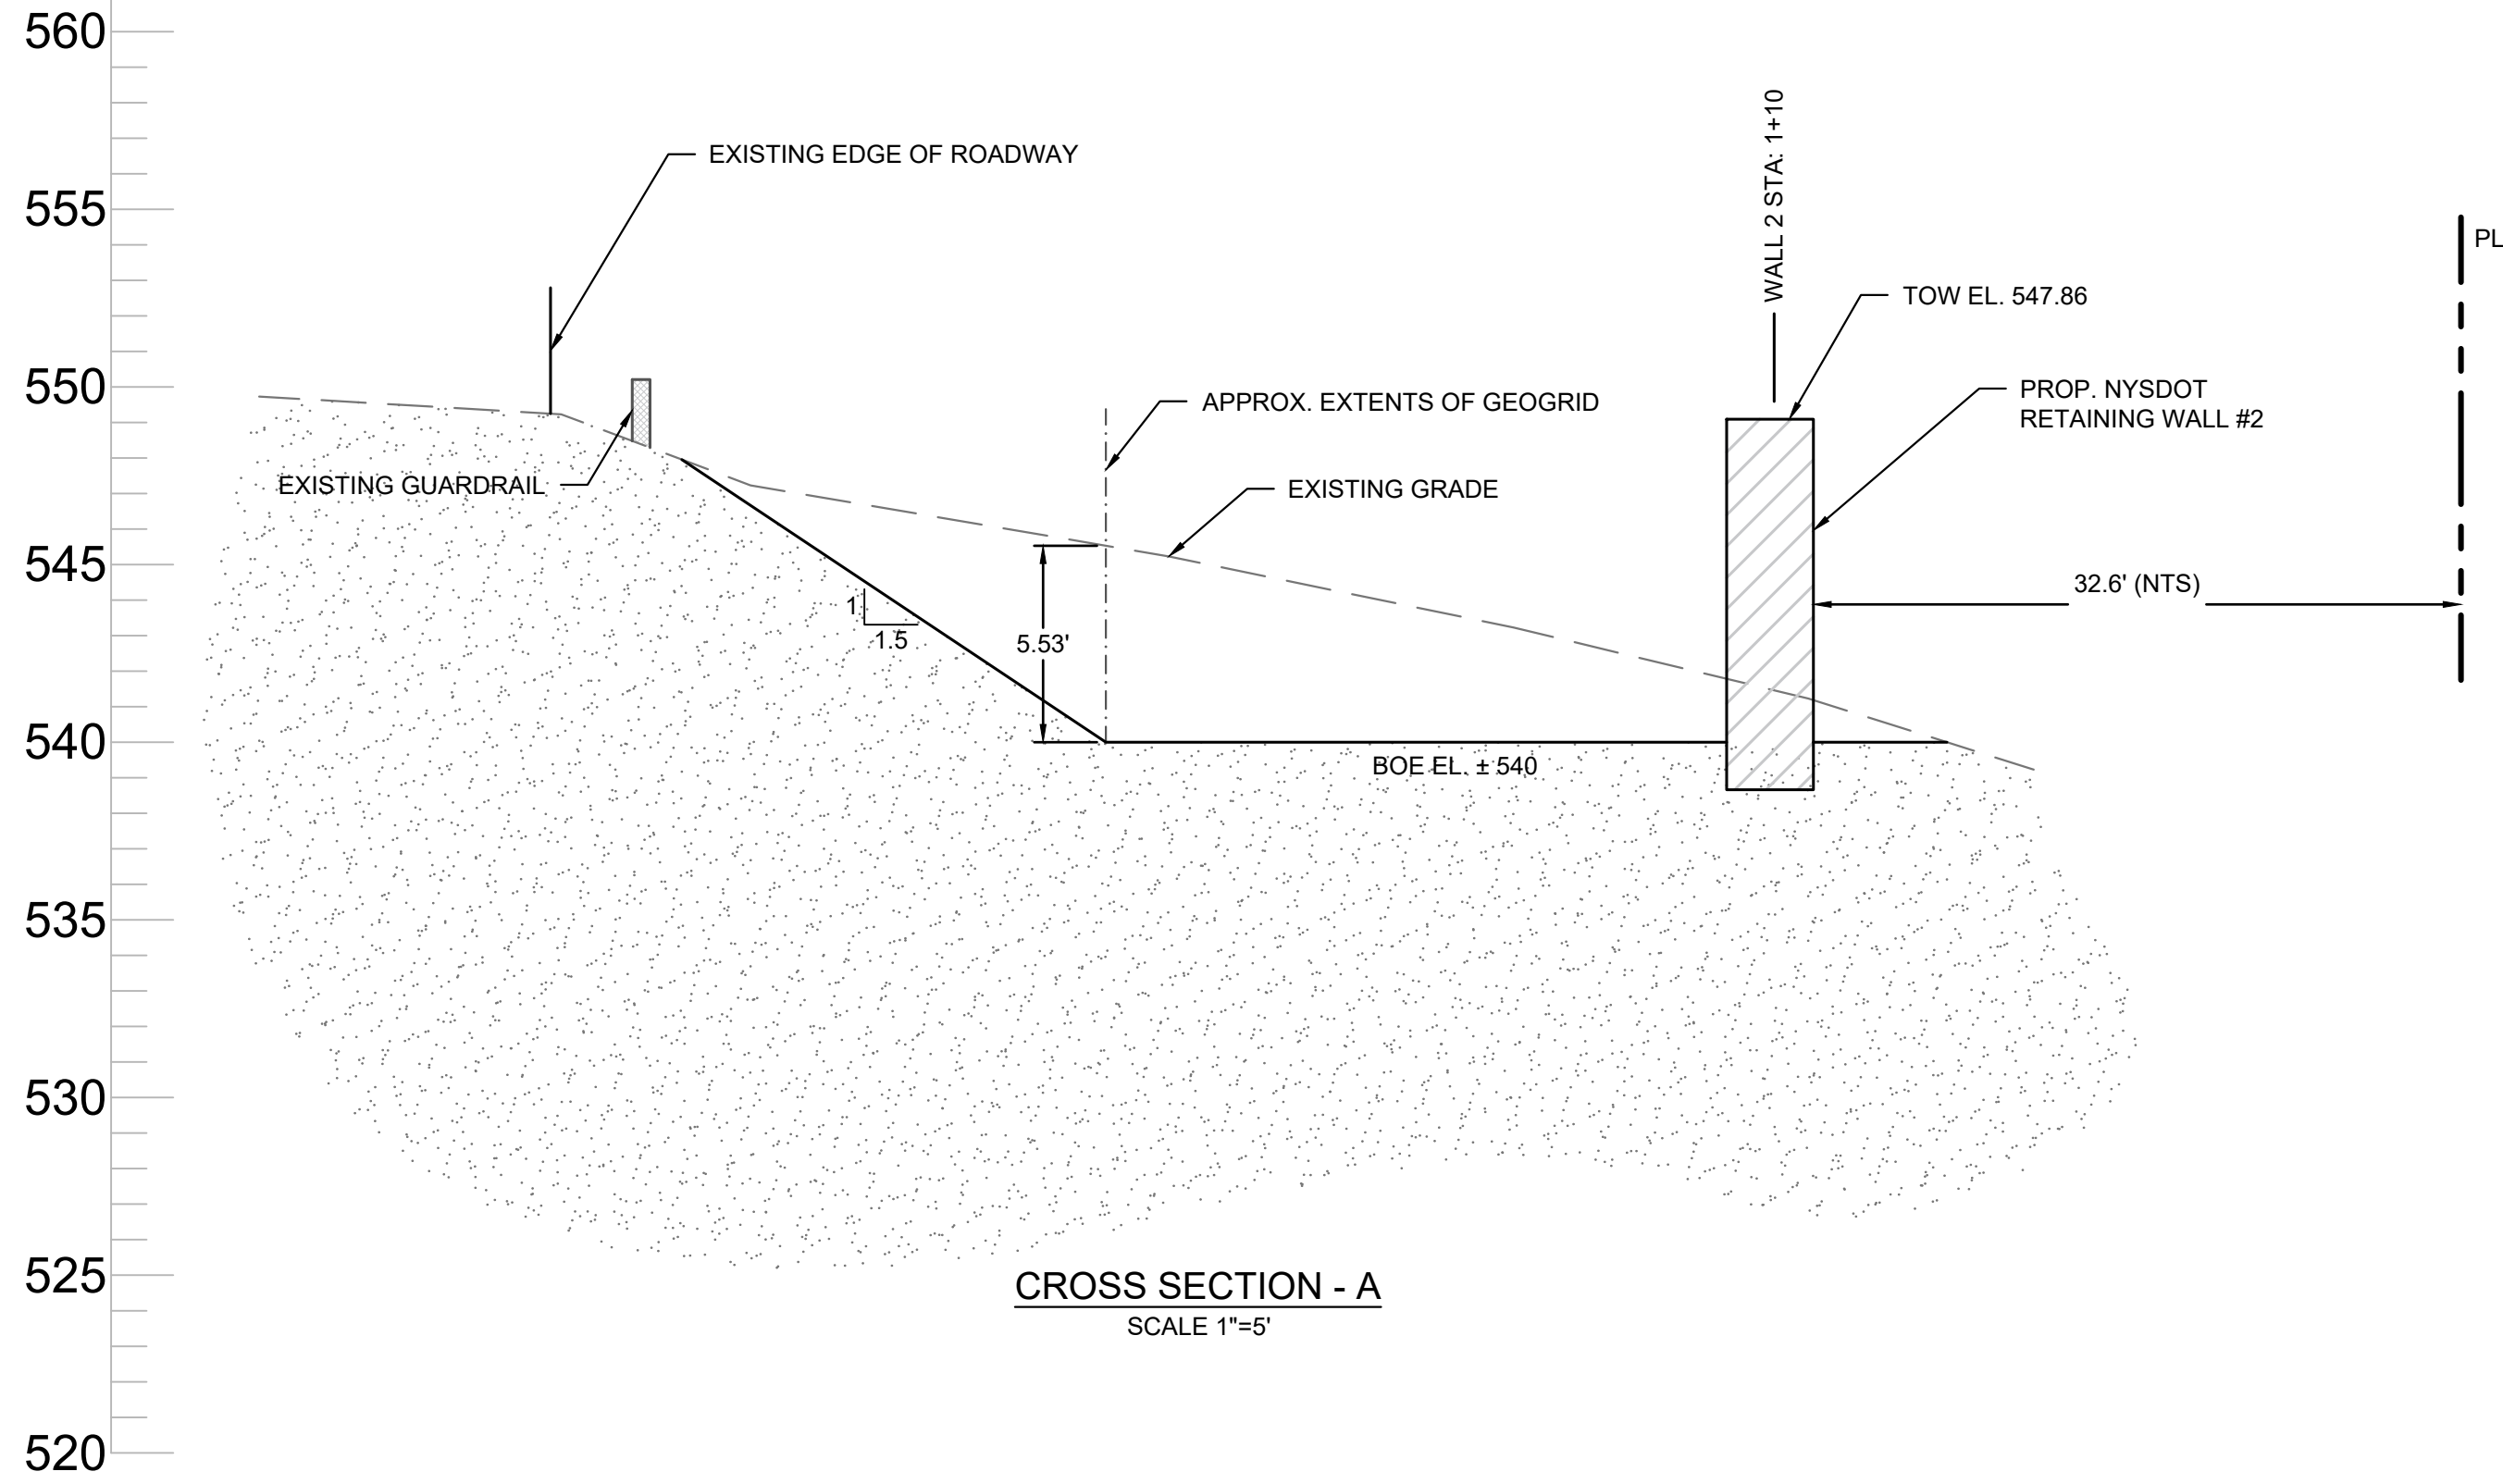


CROSS SECTION - A
SCALE 1"=5'

NAVD 88

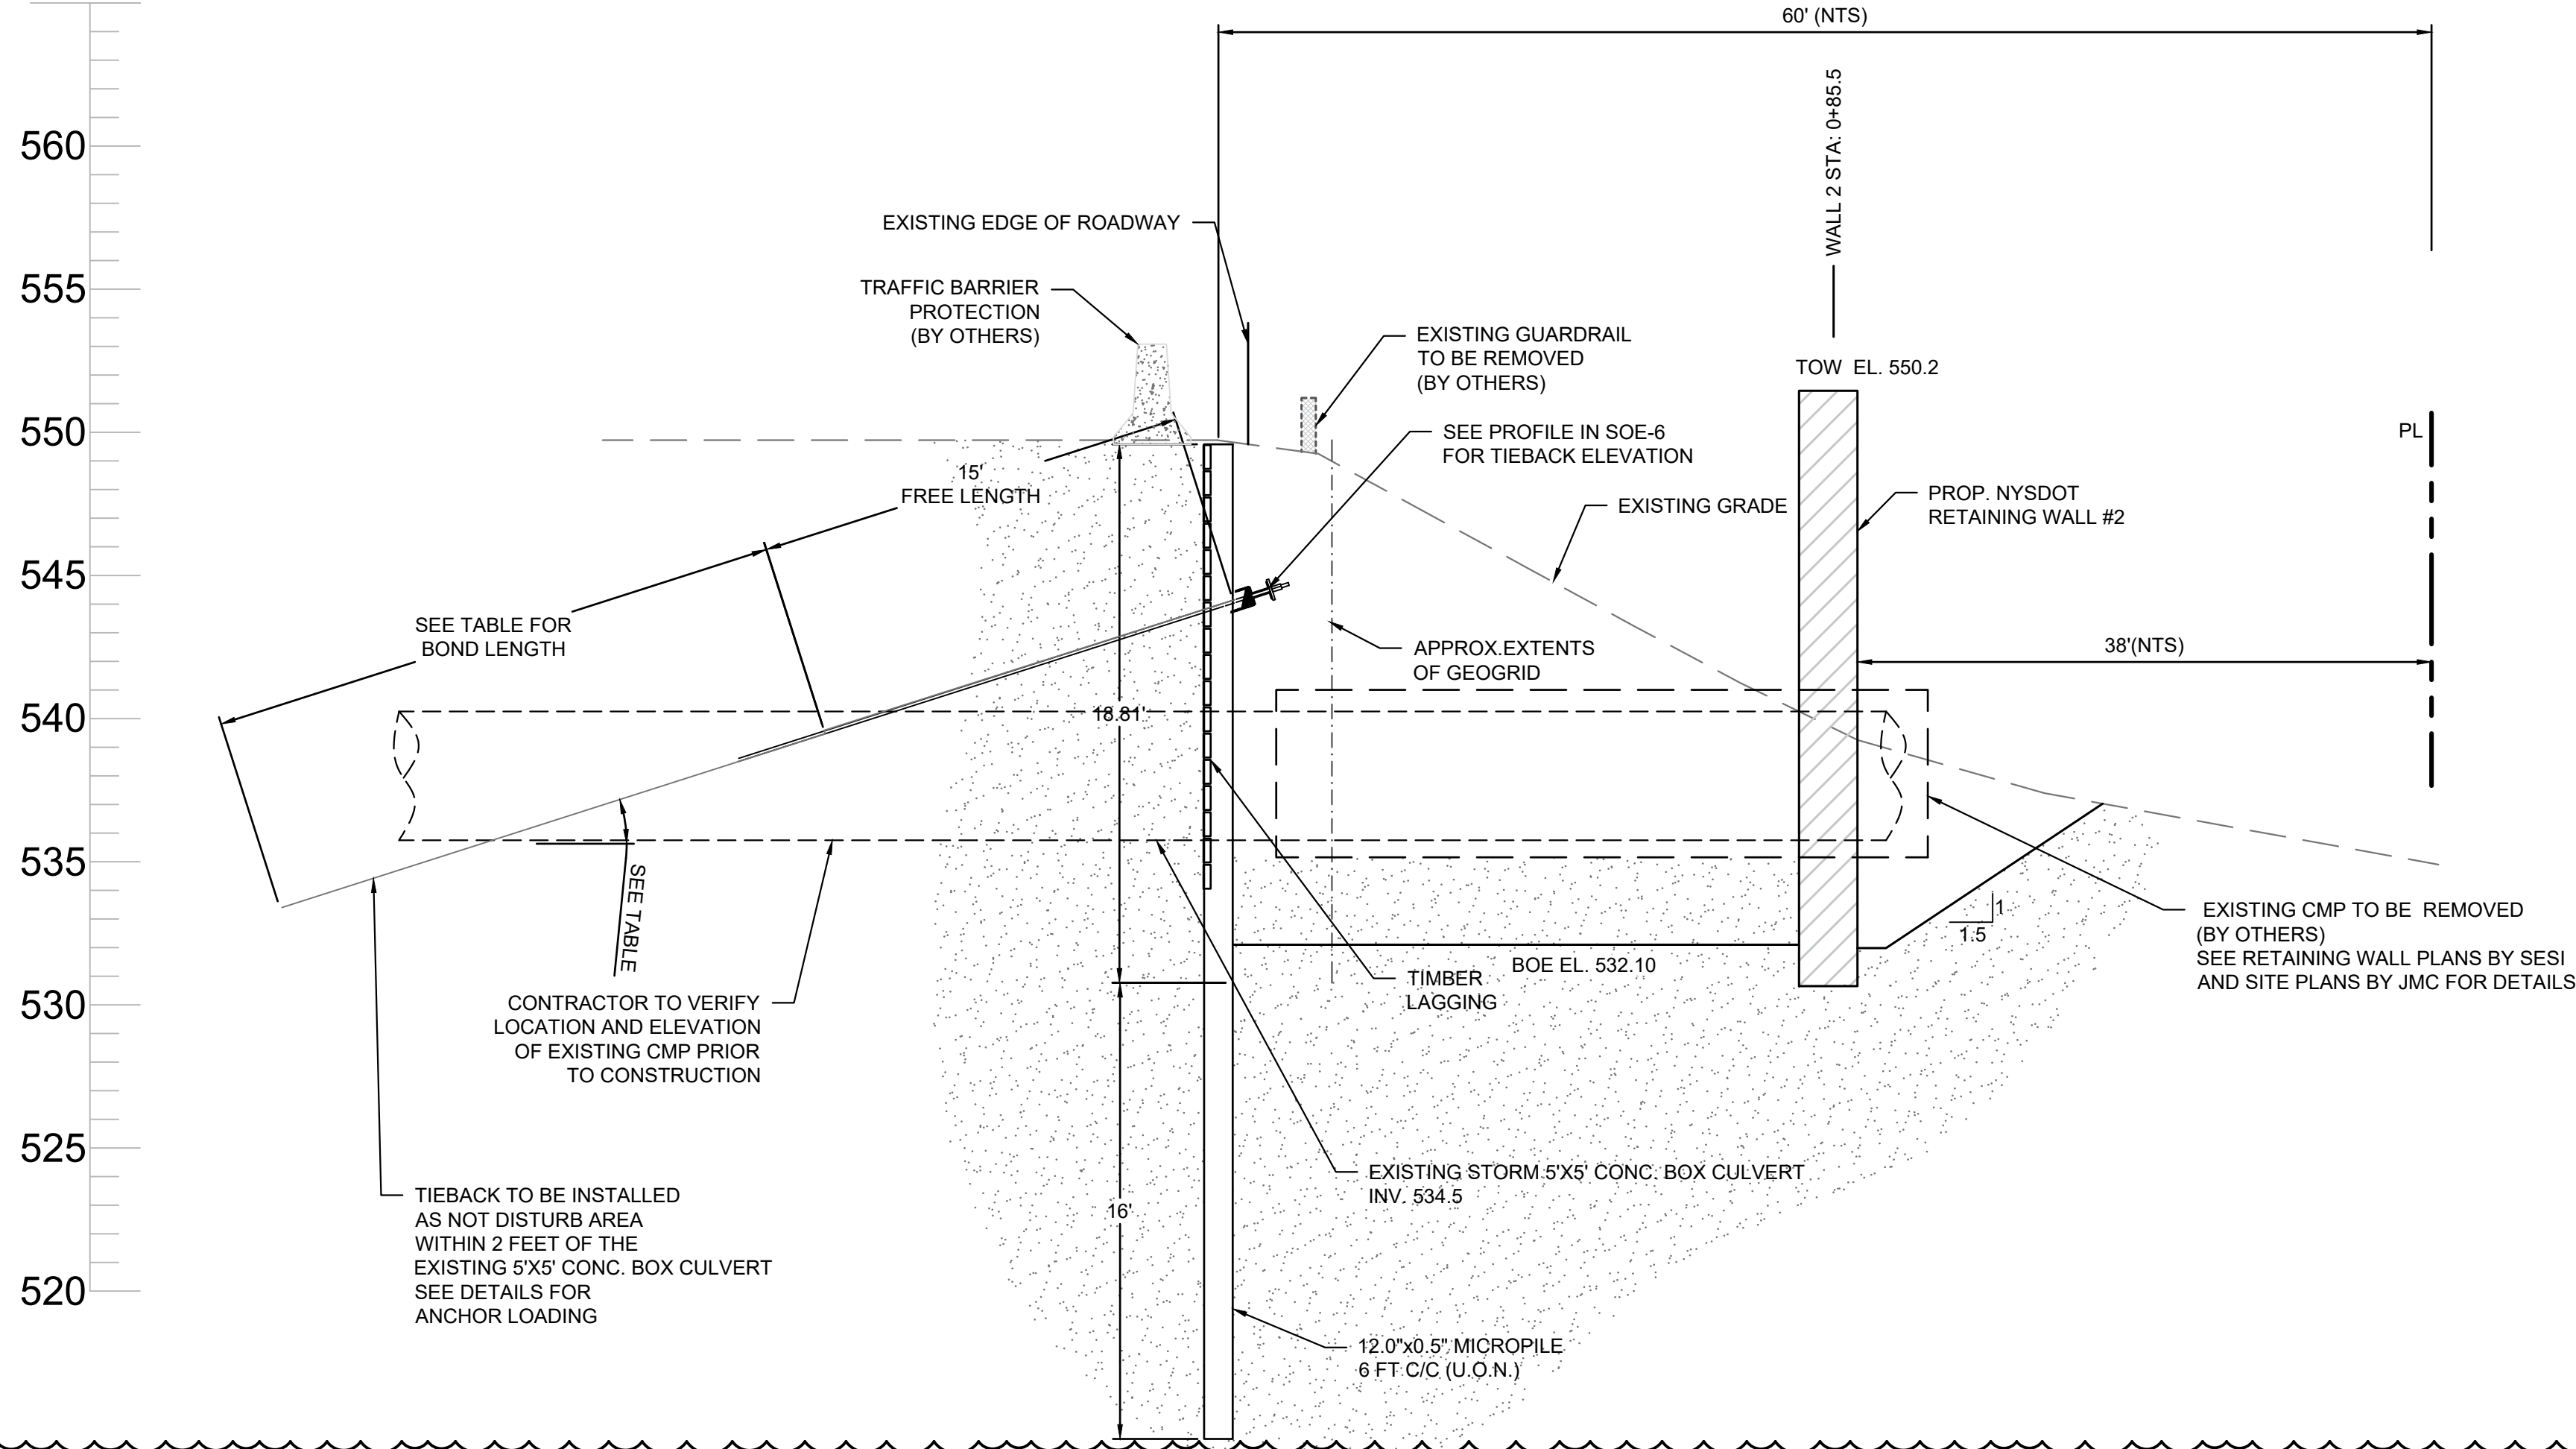

CROSS SECTION - B
SCALE 1"=5'

© SESI CONSULTING ENGINEERS 2023
This drawing and all information contained here on is proprietary
information of SESI CONSULTING ENGINEERS and may not be copied or
reproduced, either in whole or in part, by any method, without written
permission of SESI CONSULTING ENGINEERS.

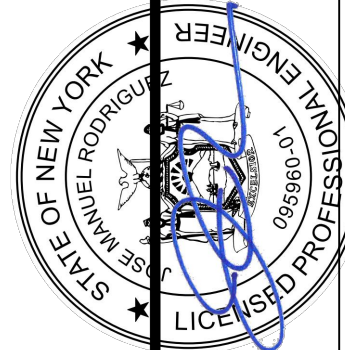

PROPOSED NORTHEAST INTERSTATE
LOGISTICS CENTER
NY 312 & PUGSLEY ROAD
TOWN OF SOUTHEAST, NEW YORK

SOE CROSS SECTIONS

JOSE M. RODRIGUEZ, P.E.
PROFESSIONAL ENGINEER
N.Y. LIC. NO. 095960

job no. 9999
drawing no.

SOE-8

rev	date	description
1	8/4/21	DOT SUBMISSION
2	9/7/21	REVISED DOT SUBMISSION
3	11/17/21	DOT COMMENTS
4	2/27/23	PER CHANGES TO CULVERT

dwg by: aas	chk by: NG	scale: AS NOTED	date: 08/04/2021
-------------	------------	-----------------	------------------

SESI CONSULTING ENGINEERS
GEOTECHNICAL | ENVIRONMENTAL | SITE CIVIL
959 route 46e, 3rd floor, parsippany, nj 07054 ph- 973.808.9050