


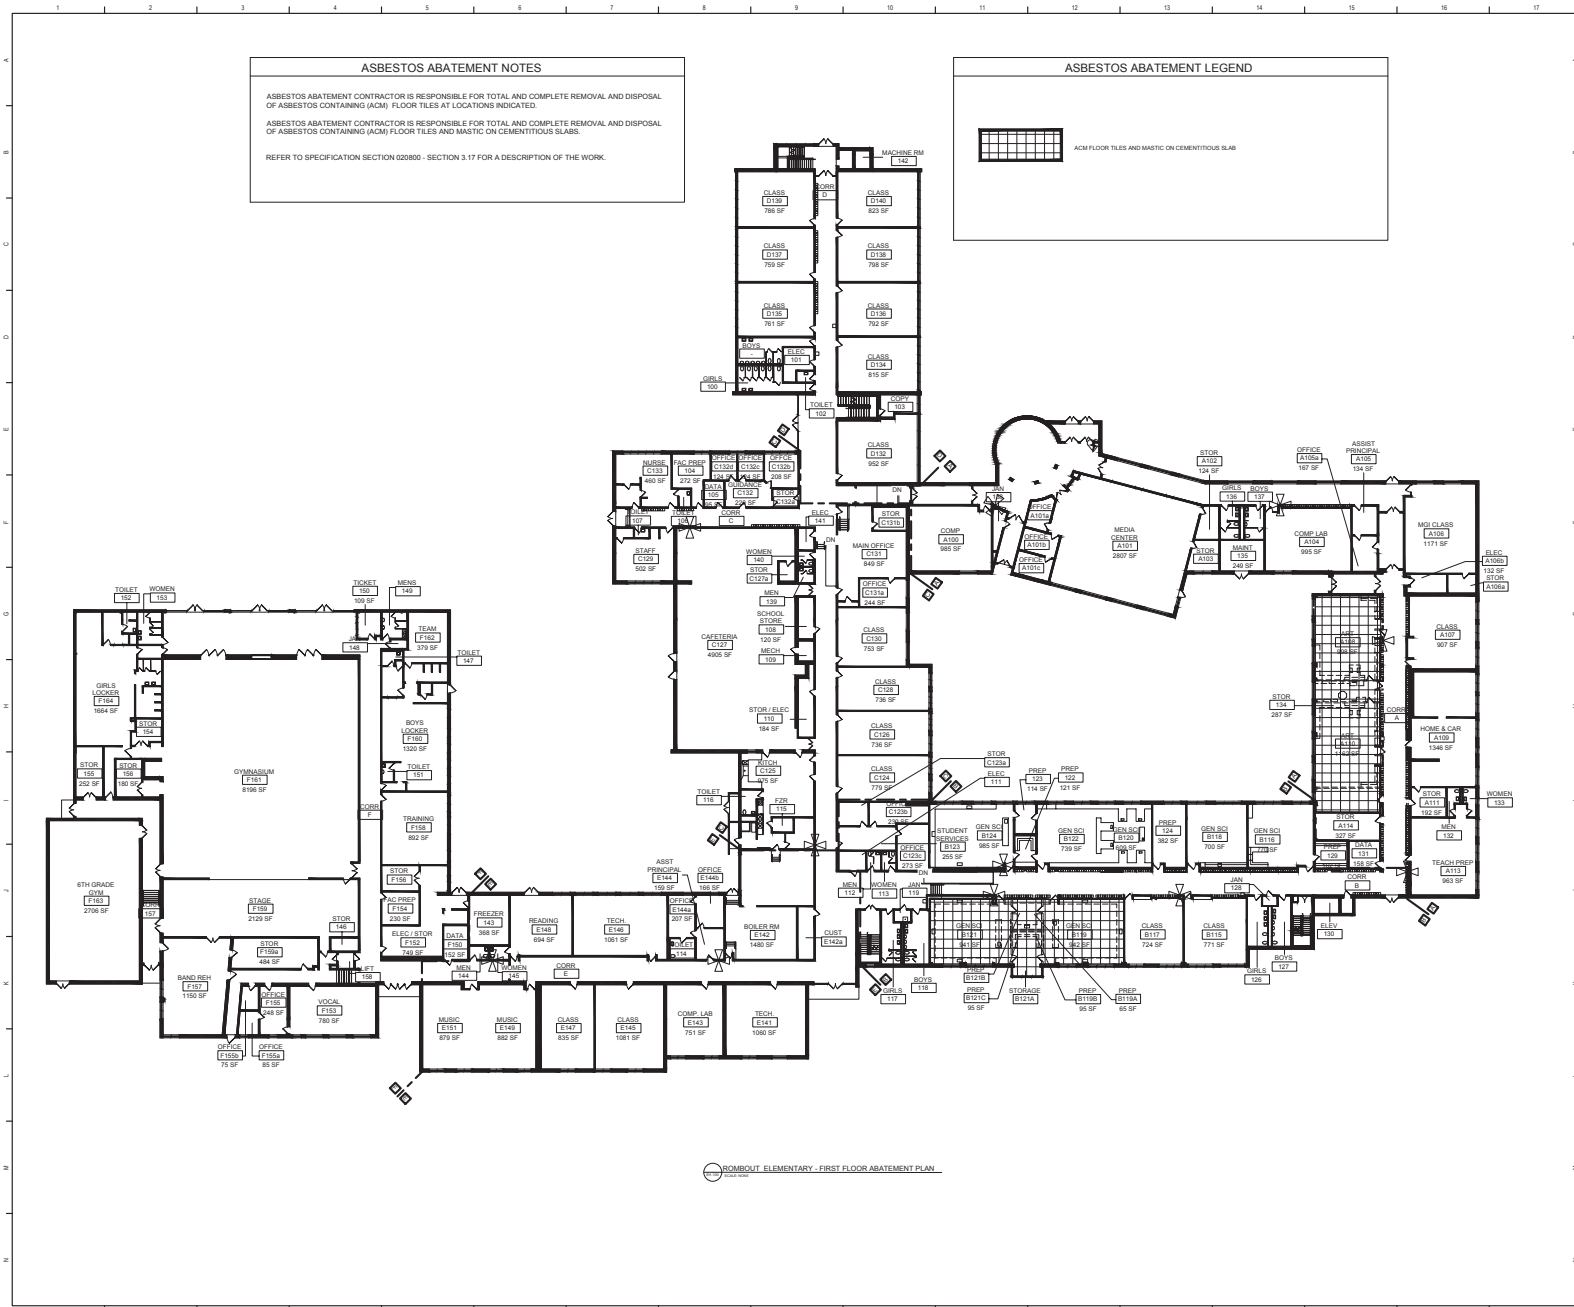

ASBESTOS ABATEMENT NOTES

ASBESTOS ABATEMENT CONTRACTOR IS RESPONSIBLE FOR TOTAL AND COMPLETE REMOVAL AND DISPOSAL OF ASBESTOS CONTAINING (ACM) FLOOR TILES AT LOCATIONS INDICATED.



ASBESTOS ABATEMENT CONTRACTOR IS RESPONSIBLE FOR TOTAL AND COMPLETE REMOVAL AND DISPOSAL OF ASBESTOS CONTAINING (ACM) FLOOR TILES AND MASTIC ON CEMENTITIOUS SLAB.

REFER TO SPECIFICATION SECTION 020800 - SECTION 3.17 FOR A DESCRIPTION OF THE WORK.

ASBESTOS ABATEMENT LEGEND

ACM FLOOR TILES AND MASTIC ON CEMENTITIOUS SLAB

QUALITY ENVIRONMENTAL SOLUTIONS & TECHNOLOGIES, INC.
1376 NYS ROUTE 9
WAPPINGERS FALLS, NY 12590
TEL.: (845) 298-6031

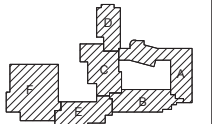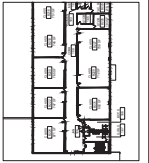

Key Plan
N.T.S.

S.E.D. Control No. 13-02-00-01-0-004-023

Rev. No.	Date	Description
1	5-13-22	ISSUE SETS SUBMITTAL



Robert H. [Signature]

Beacon City School District
Beacon, New York

Reconstruction to:
Rombout Middle School

Asbestos Abatement

Drawn By: TTAE
Date: 10/28/2022
Project No.: 279180-22004

Drawing Number:
EH100